

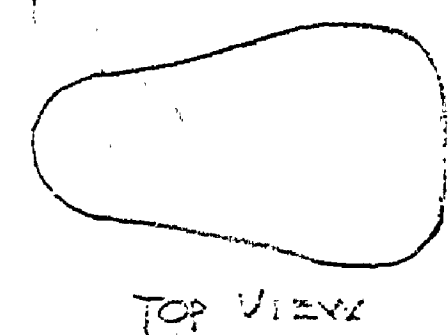


SEC. A-A.

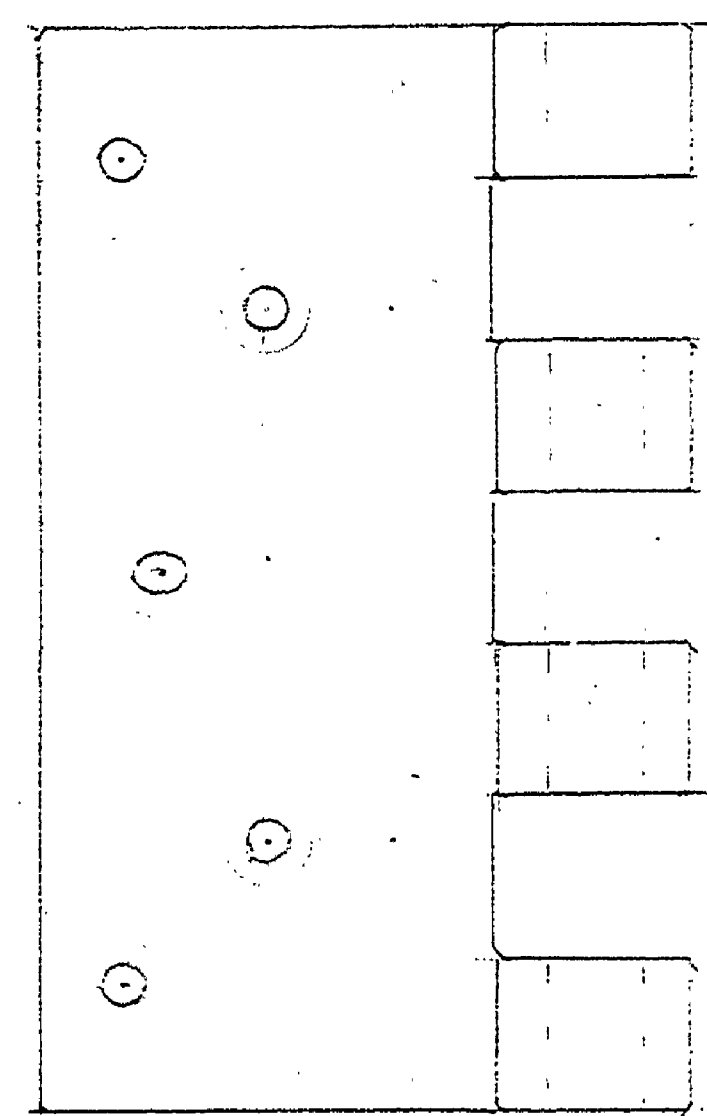


TOP VIEW

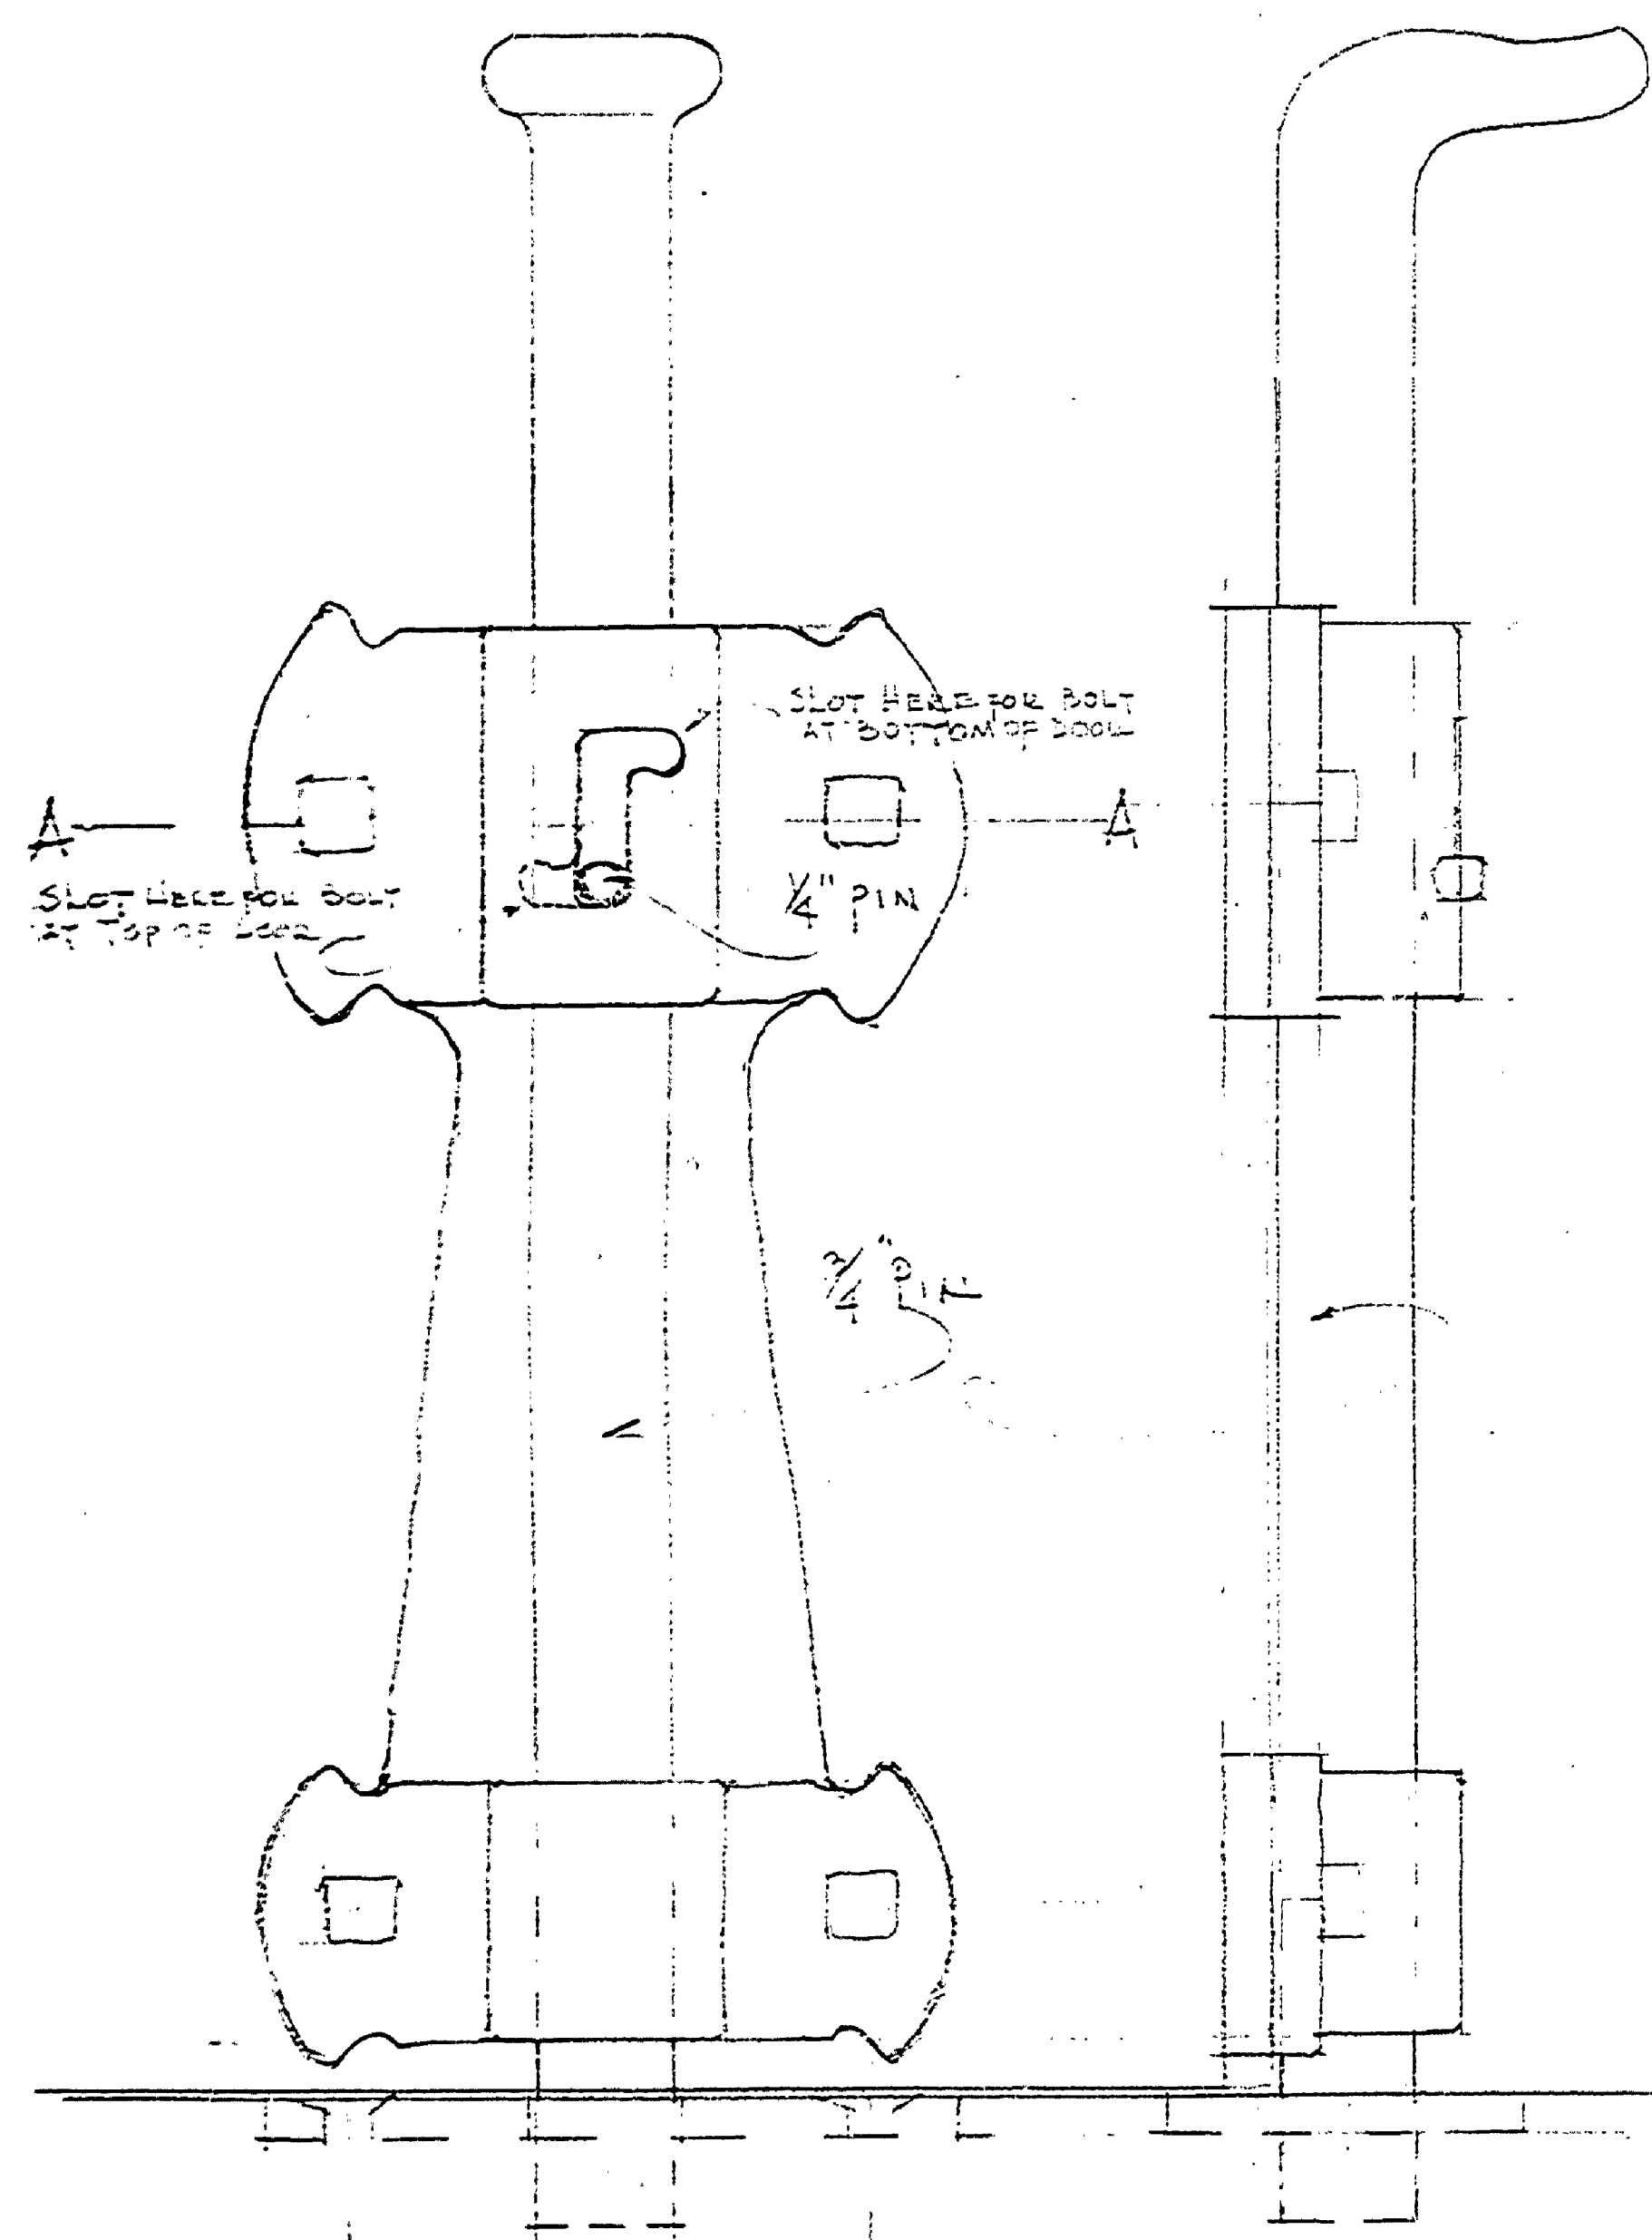


PLAN OF FLOOR PLATE

P.S. DETAIL OF SURFACE BOLTS FOR DOUBLE DOORS SEE SHEET # 1

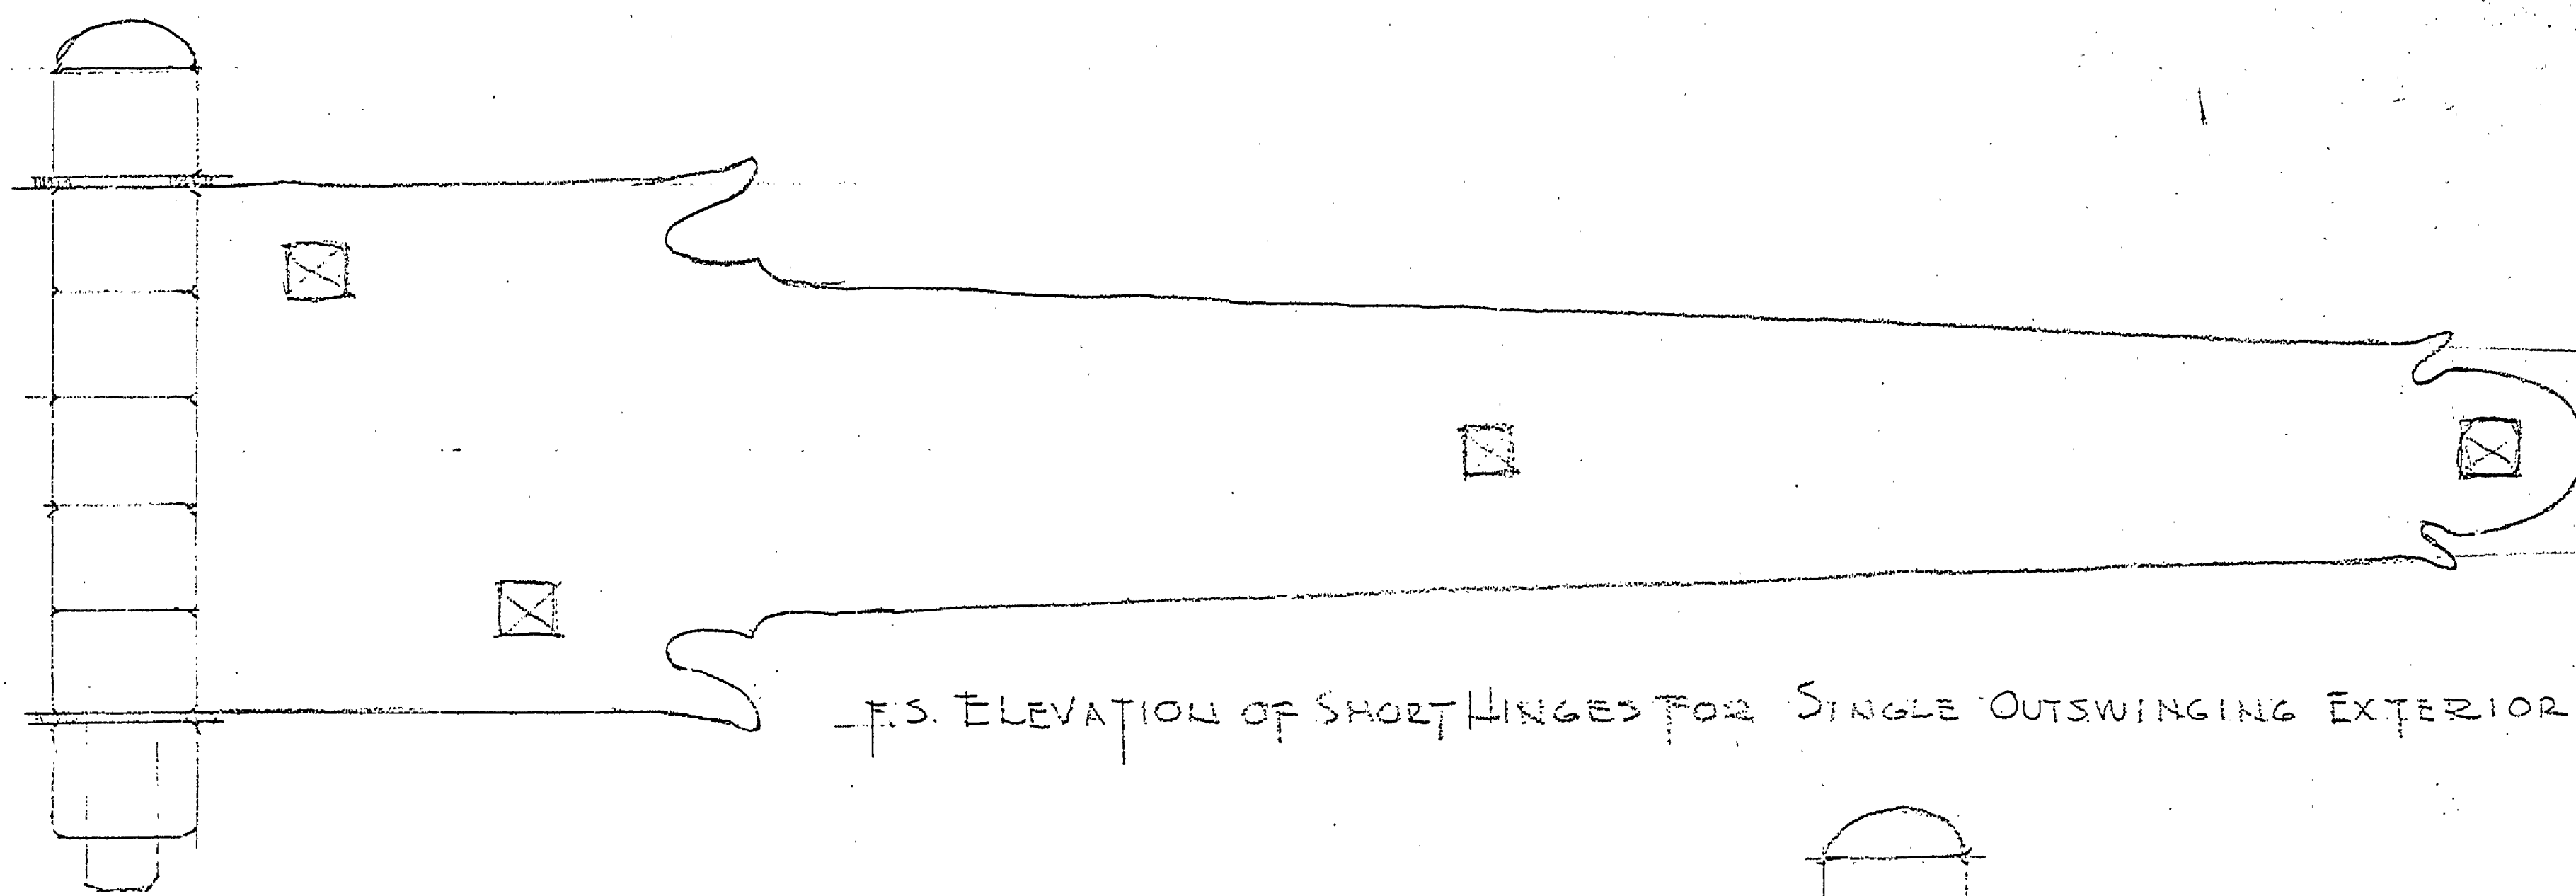


P.S. ELEVATION OF SHORT HINGES FOR SINGLE OUTSWINGING EXTERIOR DOORS

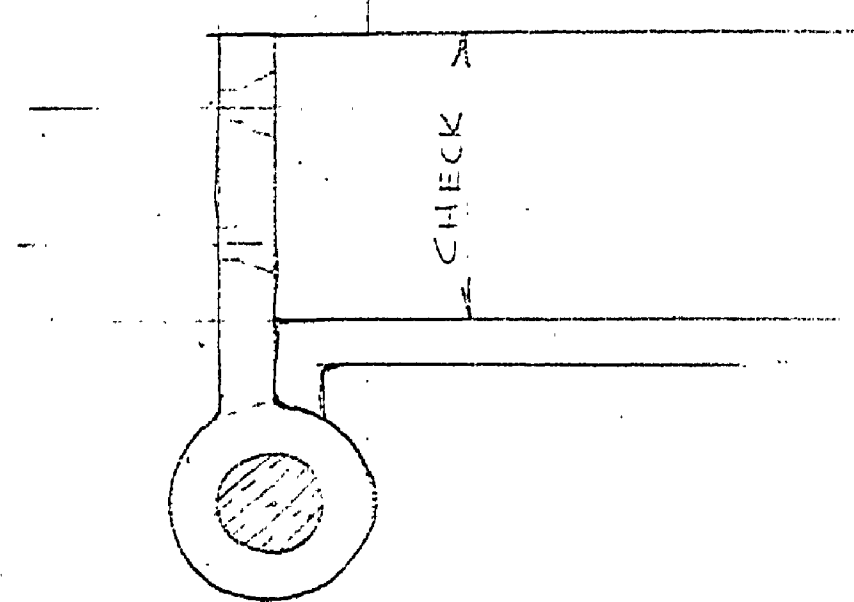


CHECK



ELEVATION OF SINGLE OUTSWINGING EXT. DOOR SCALE 1/2\"/>

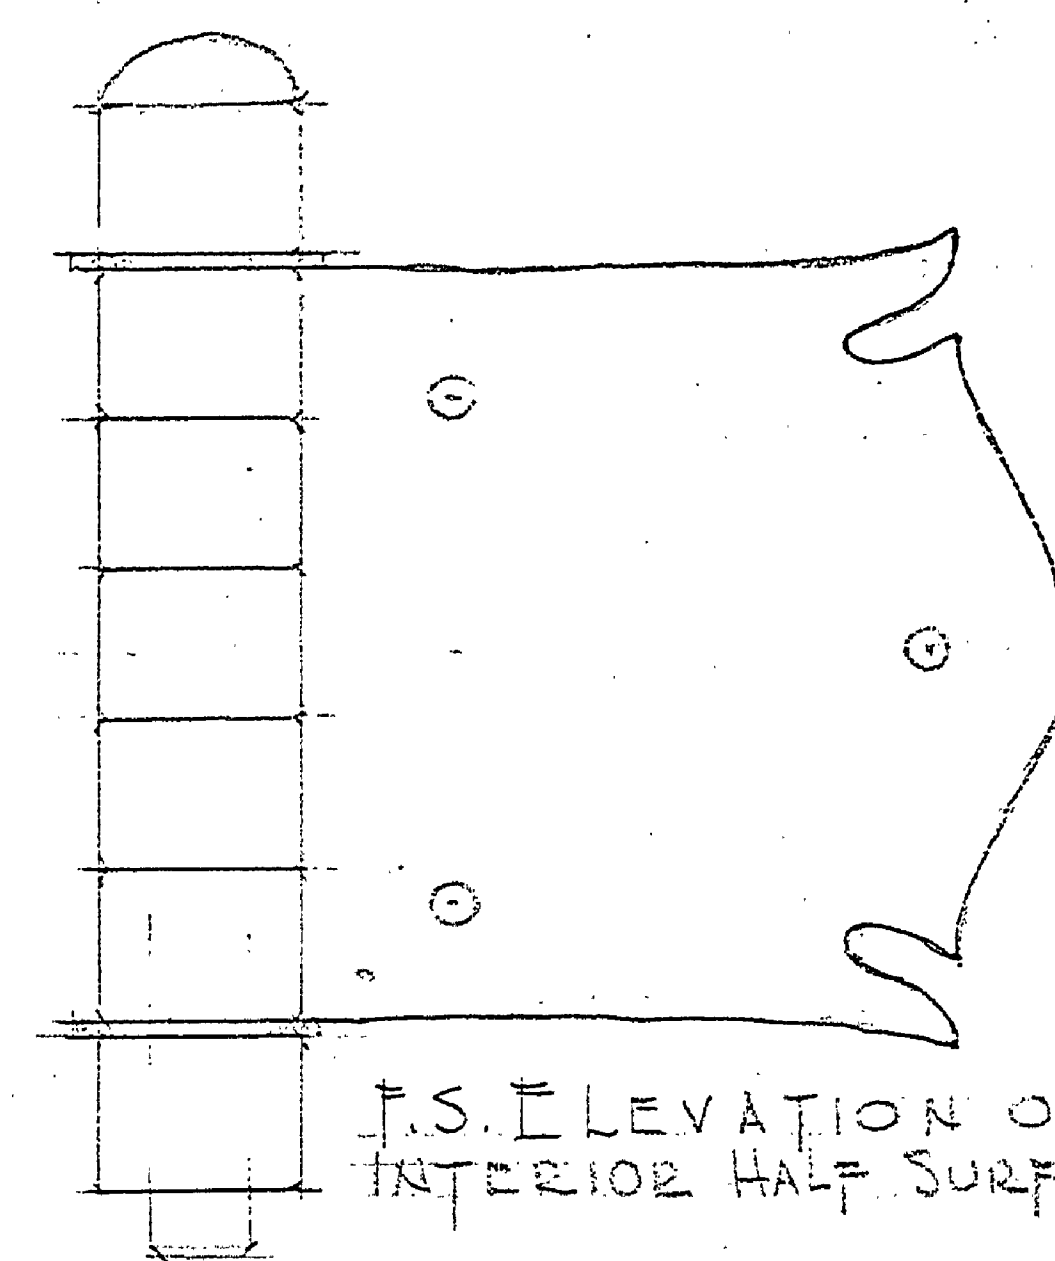

P.S. ELEVATION OF INTERIOR HALF SURFACE BUTTS

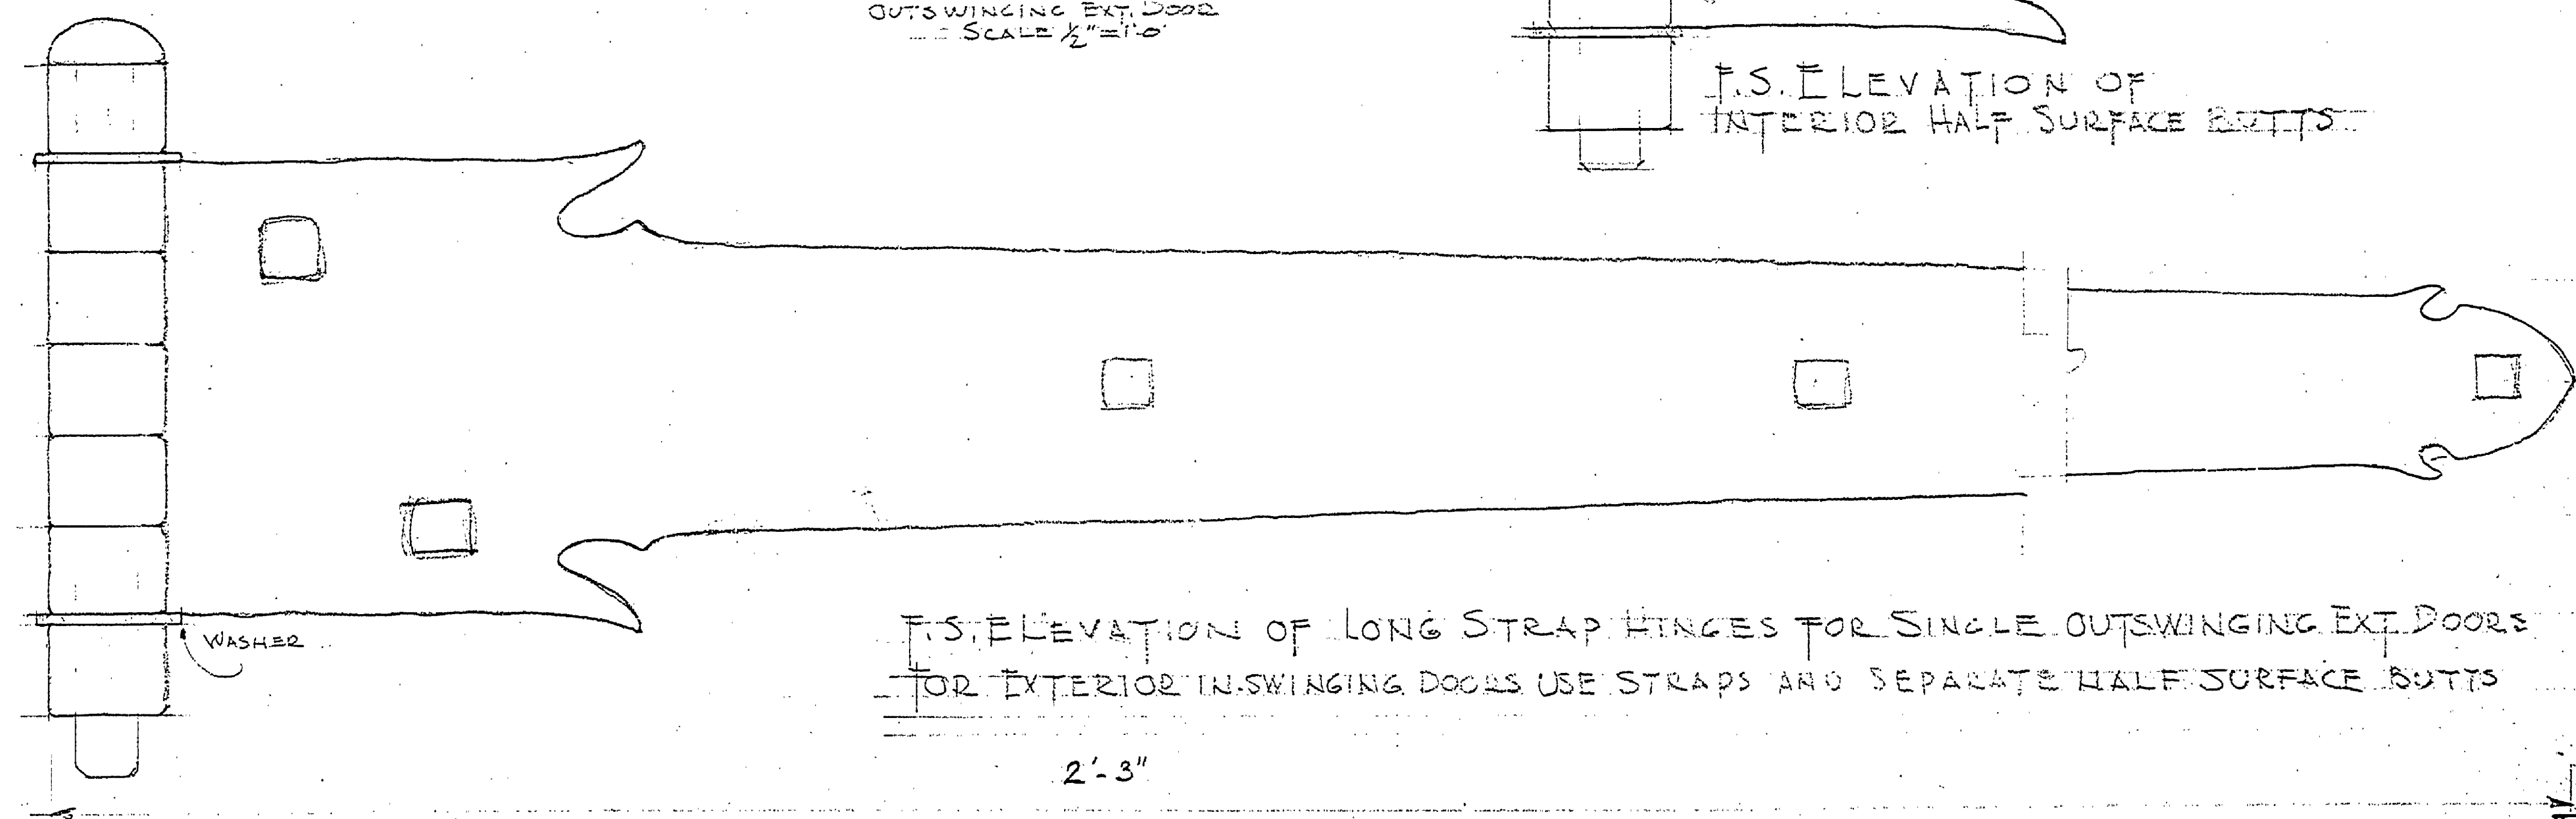

P.S. ELEVATION OF LONG STRAP HINGES FOR SINGLE OUTSWINGING EXT. DOORS FOR EXTERIOR IN-SWINGING DOORS USE STRAPS AND SEPARATE HALF SURFACE BUTTS

2'-3"

WROUGHT IRON HARDWARE
HARTWICK PINES STATE PARK SP#8
DEC. 9.7.34. S.G. SIMPSON SHEET # 2

A-94