
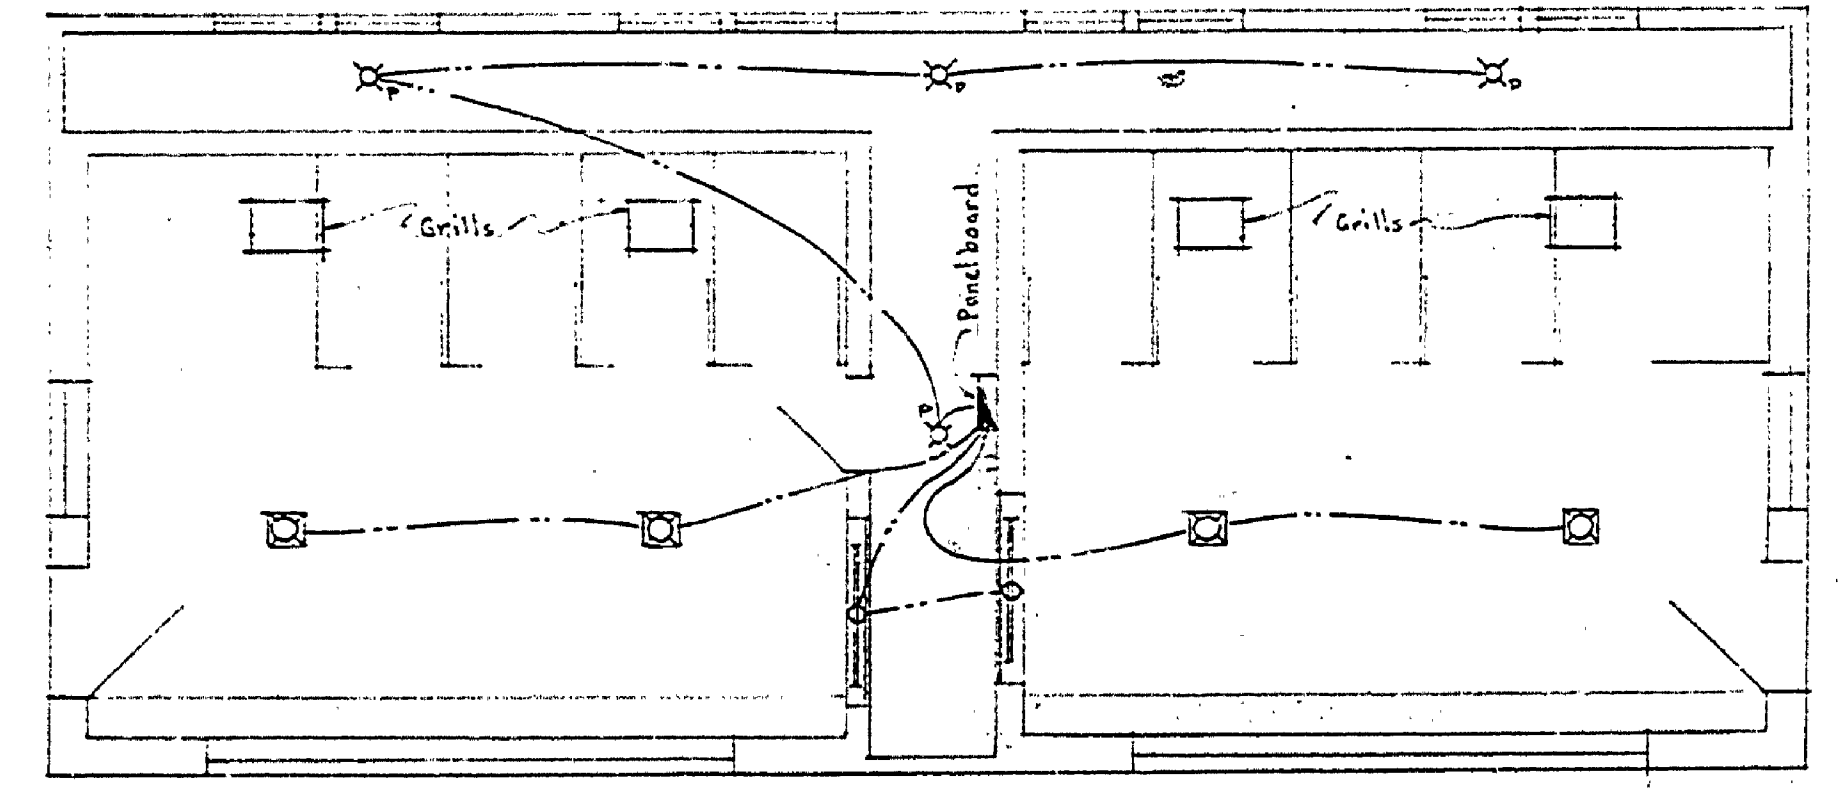
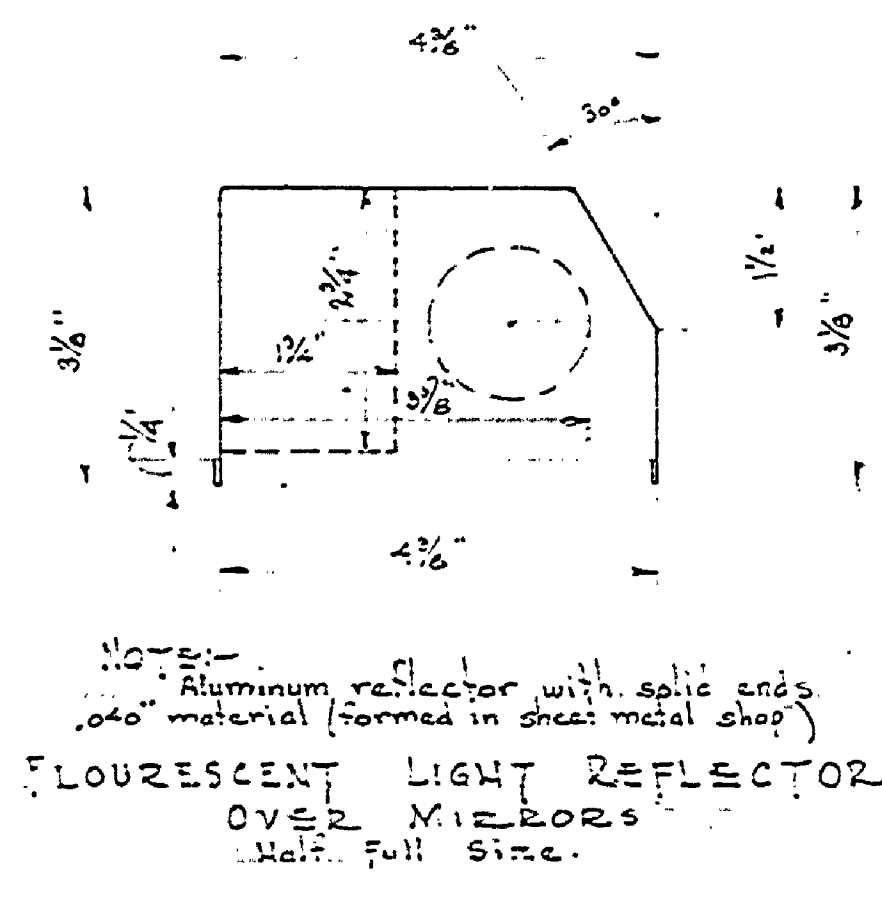
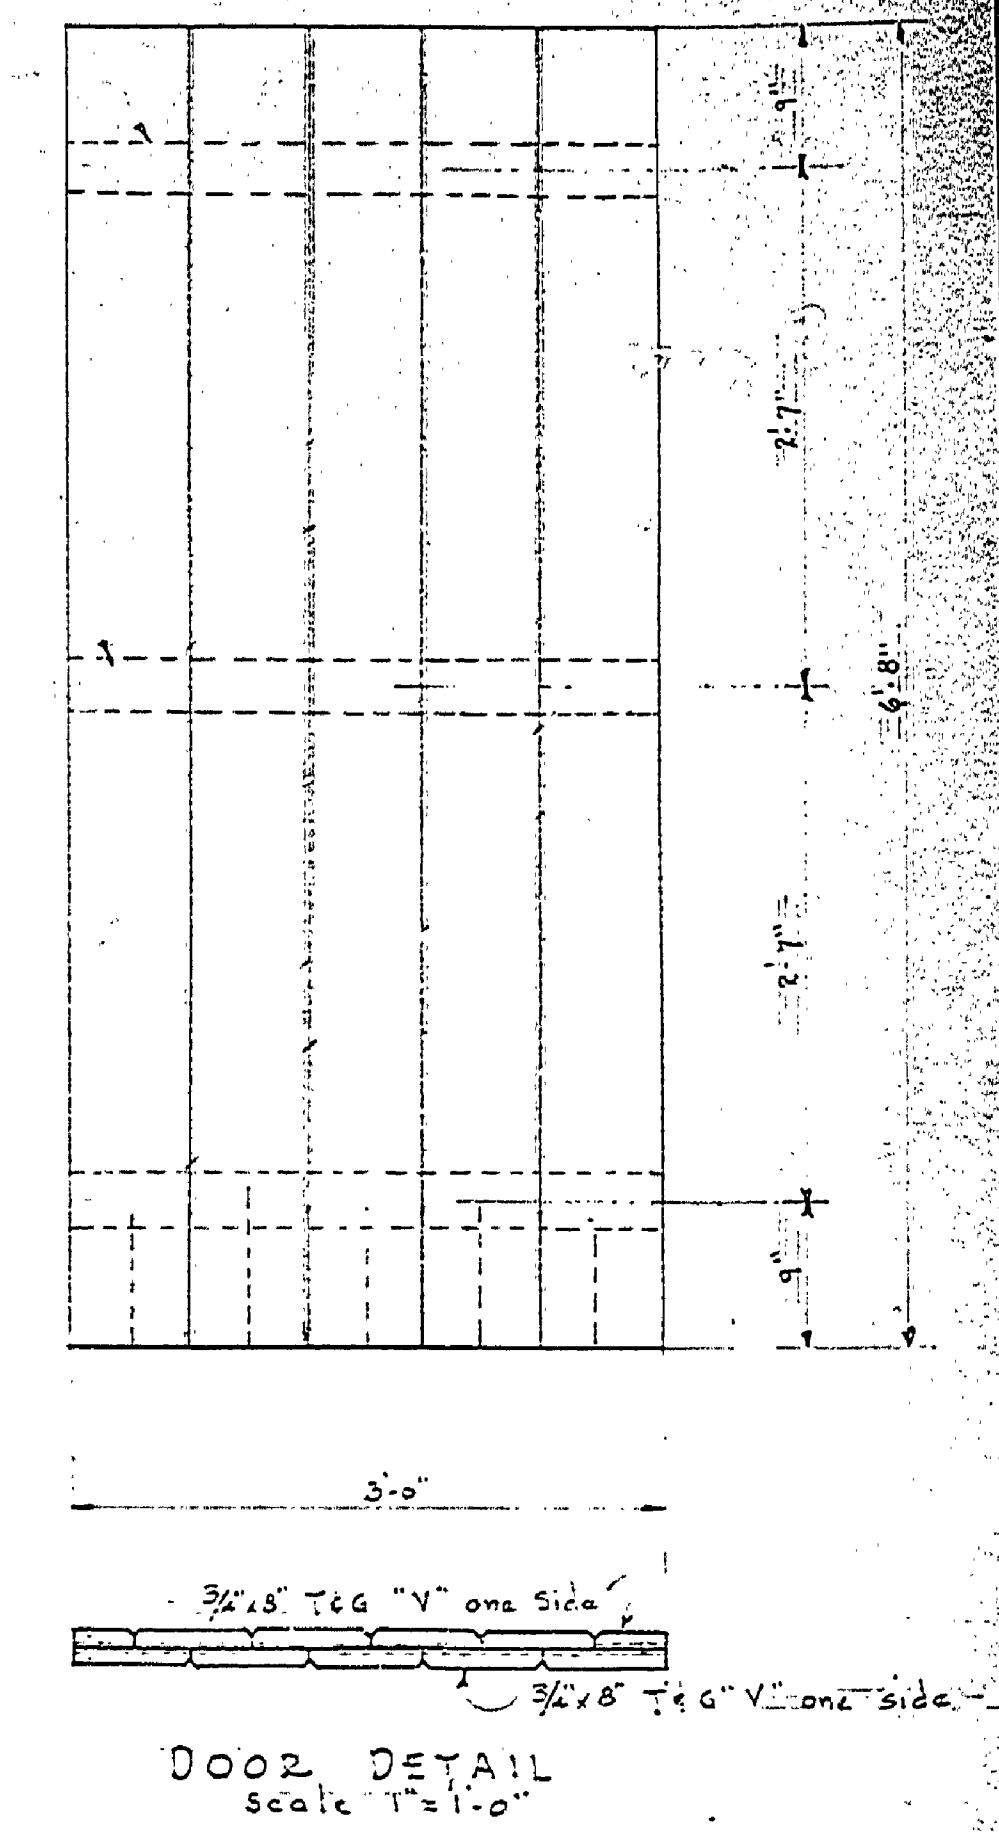
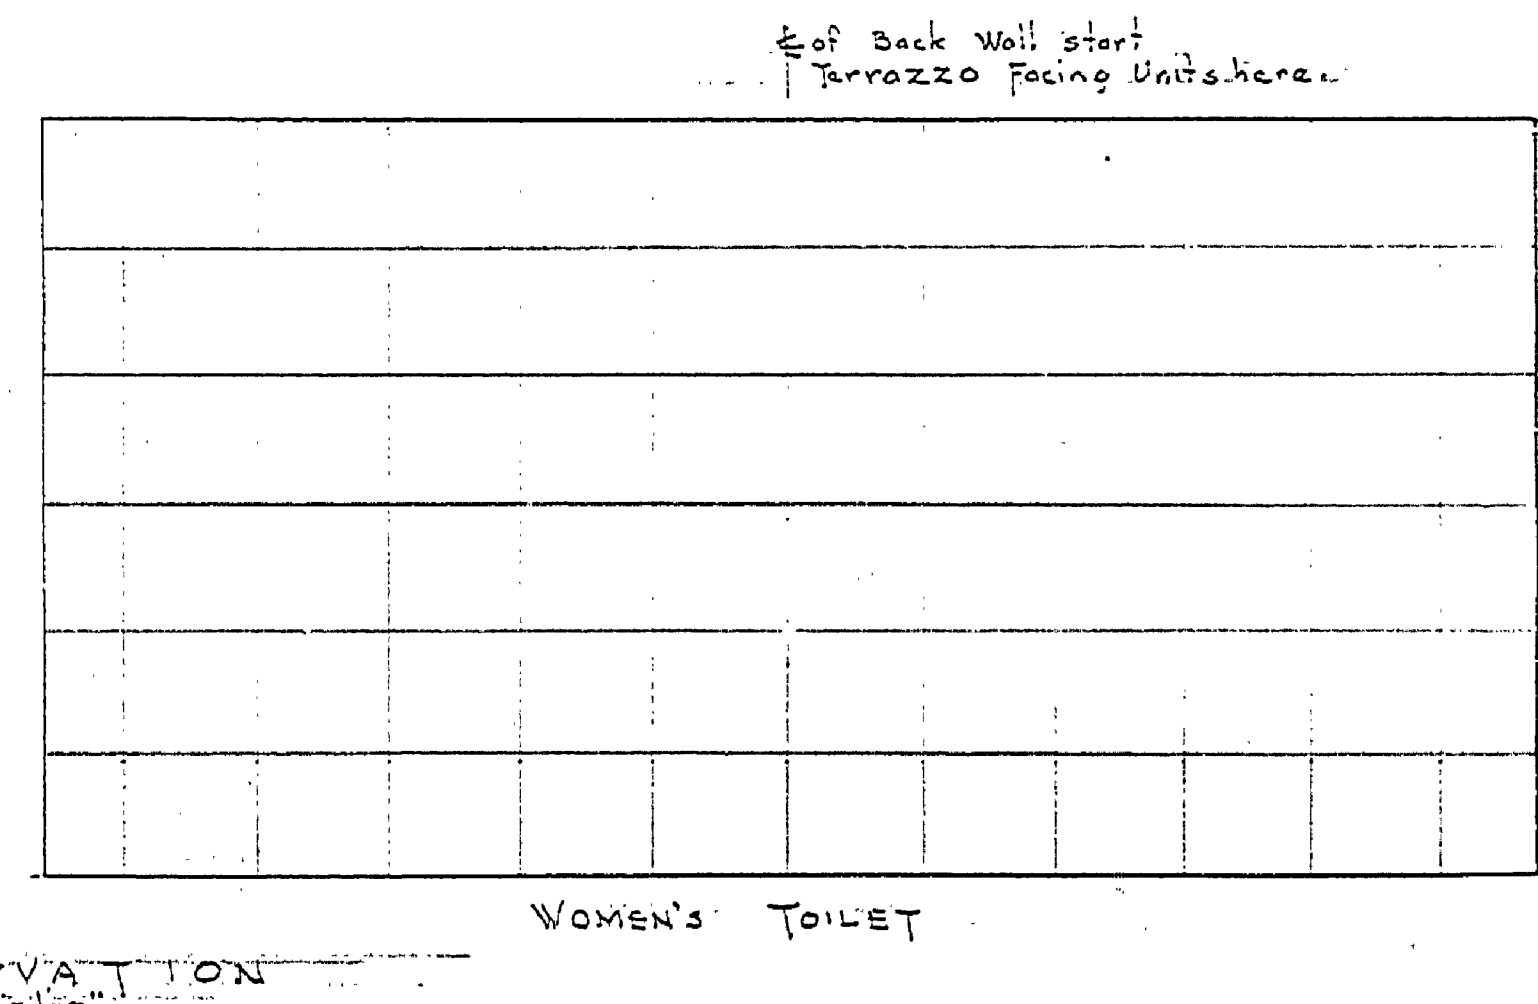
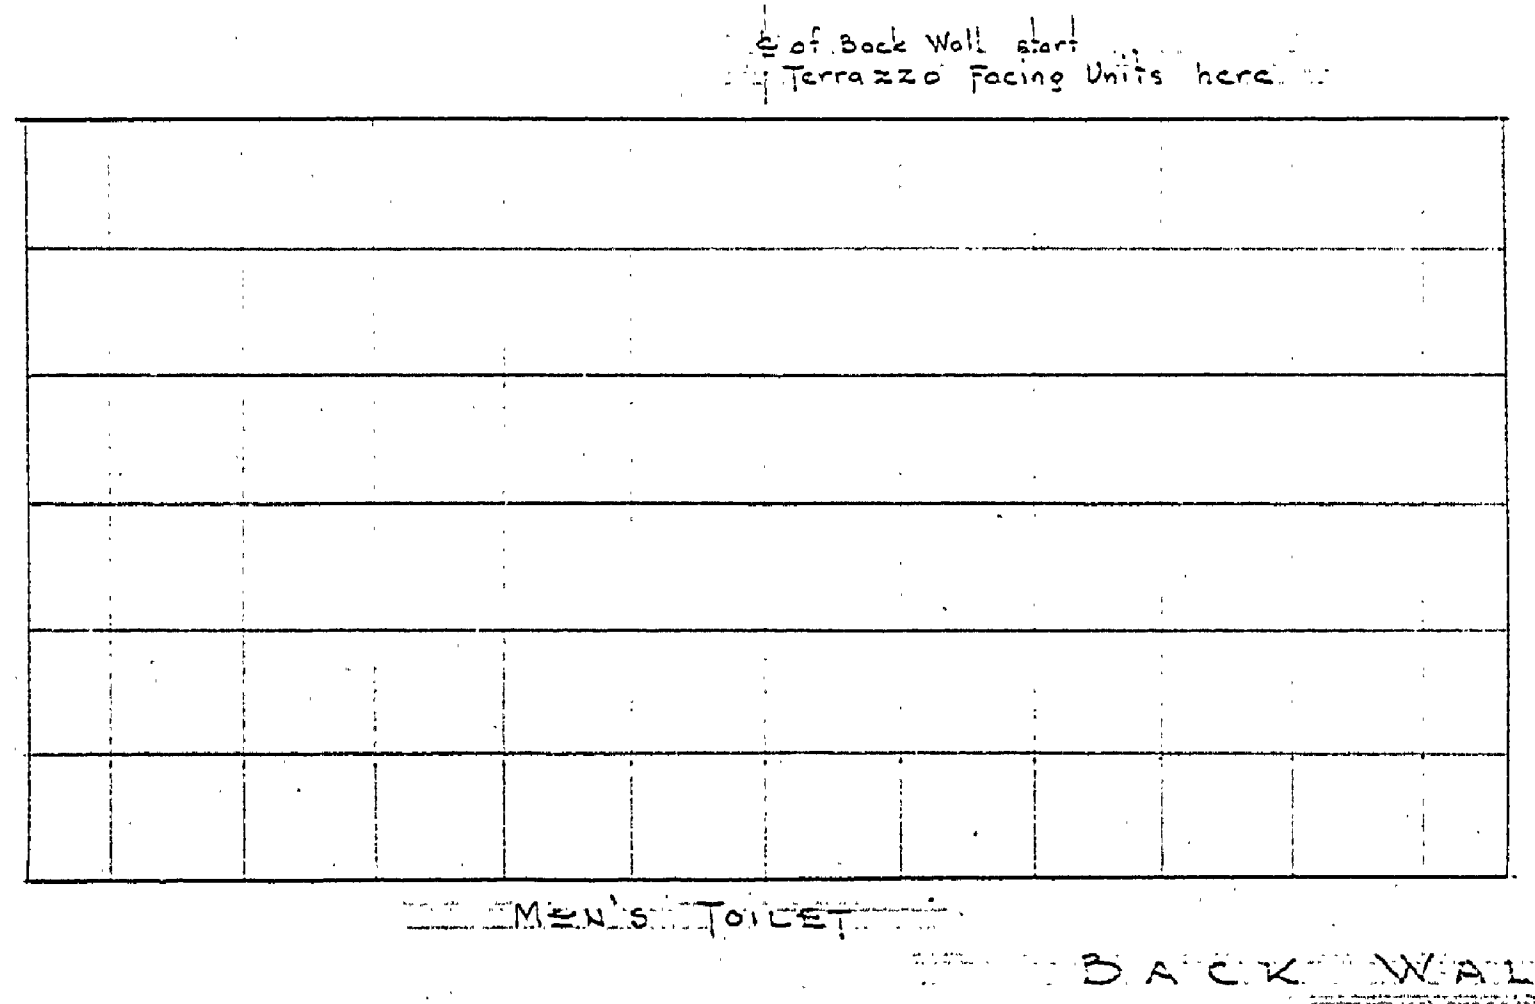
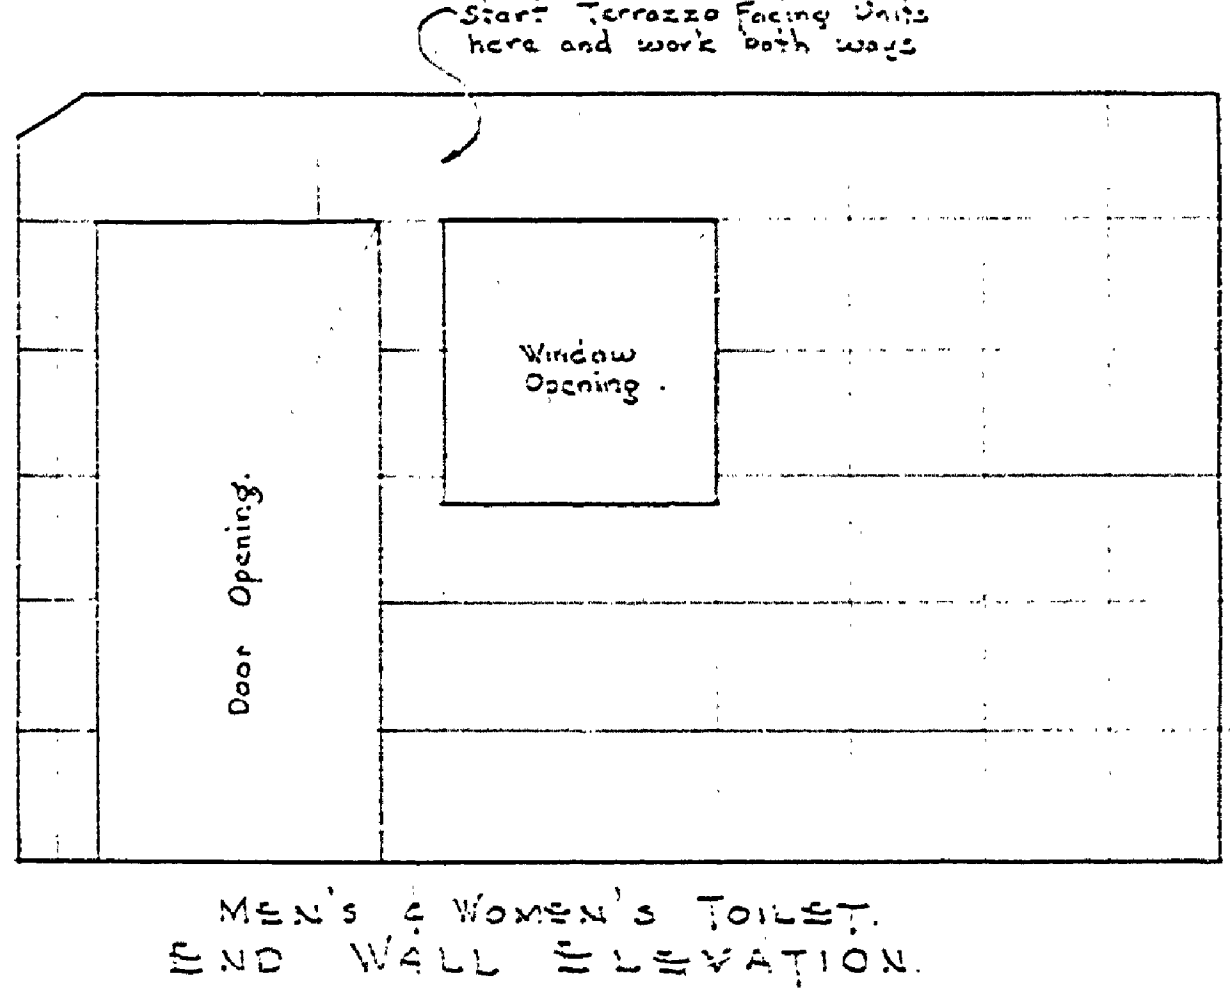
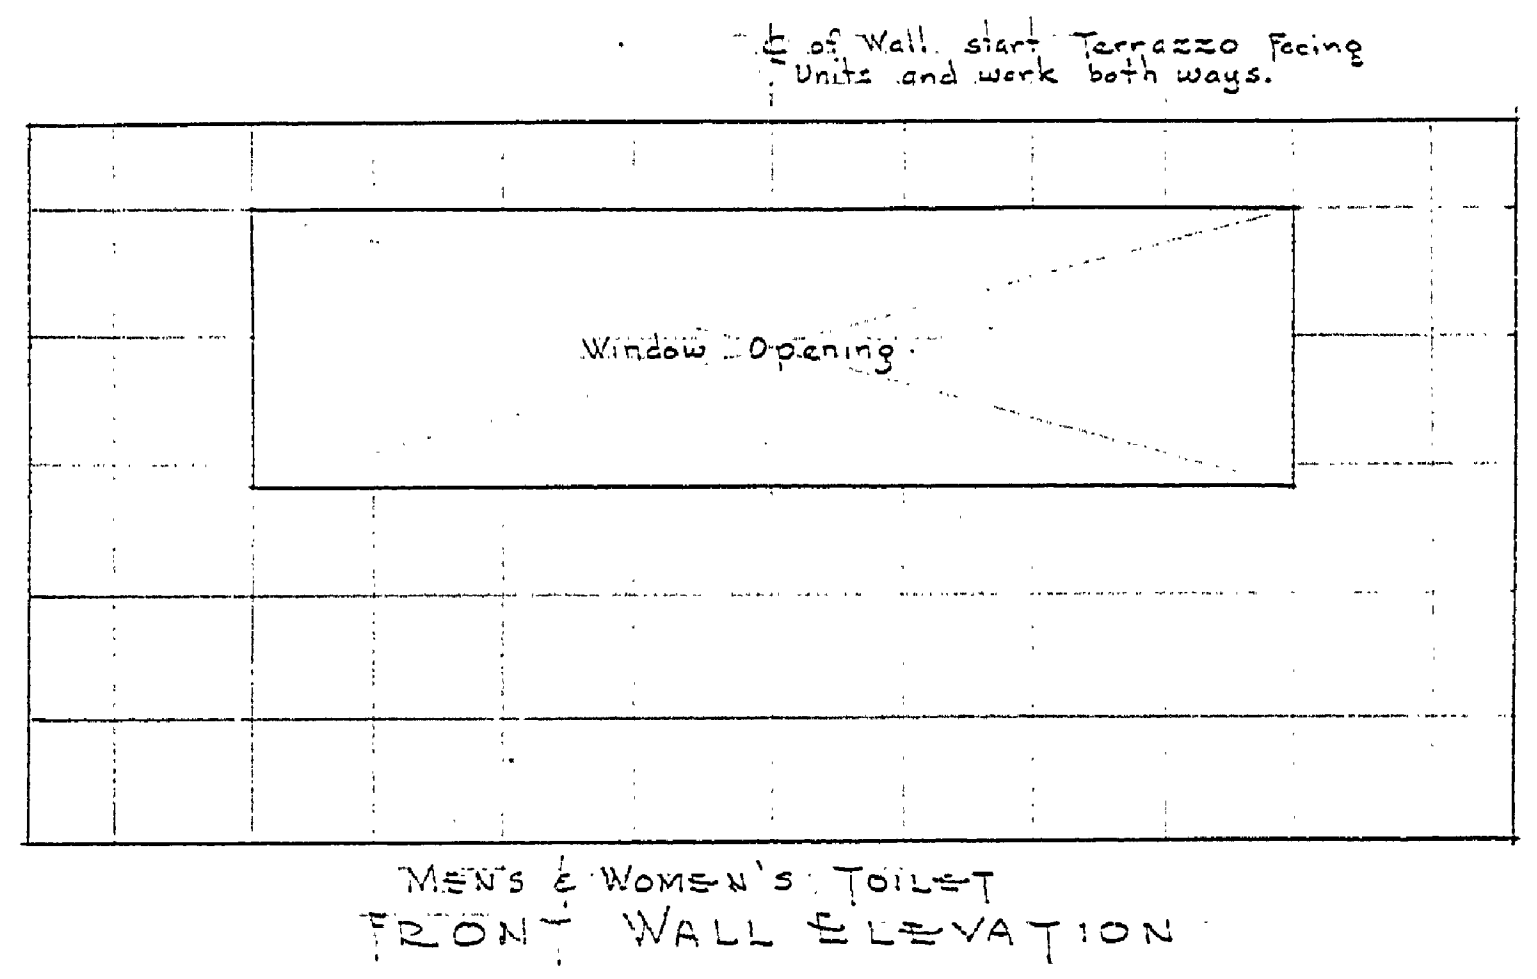
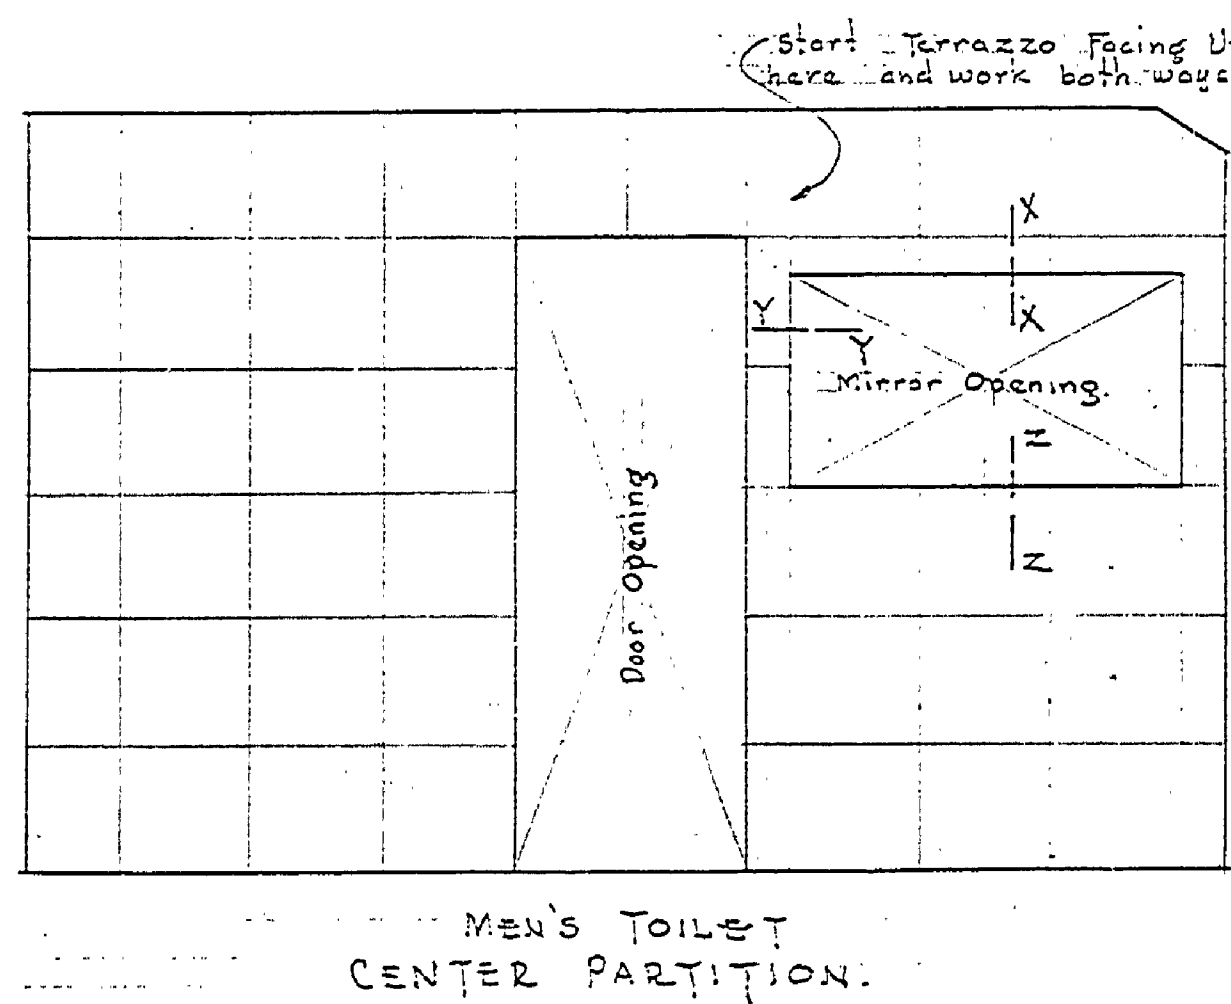
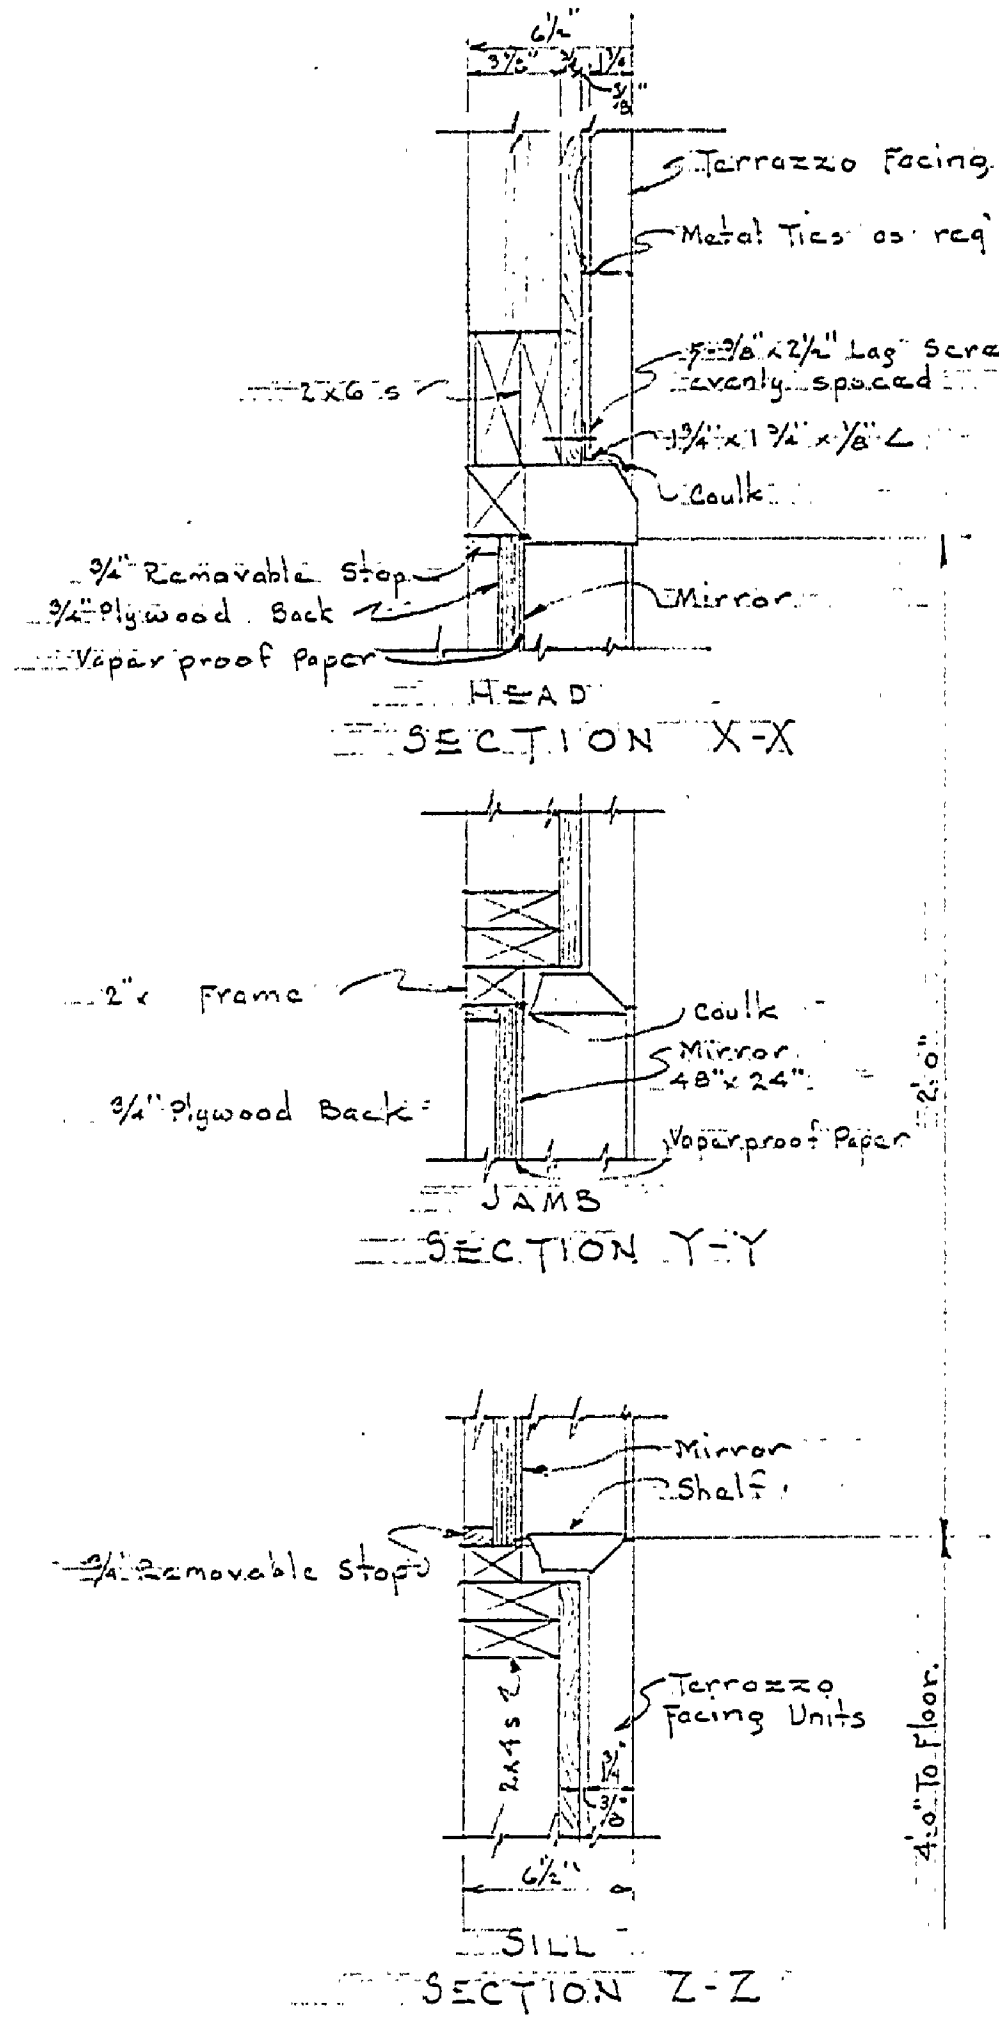


REVISIONS		REVIEWED BY SECTIONS		APPROVED BY		NO. DATE BY	
1		J.I.R.	1-6-55	J.I.R.	1-6-55	1	
2		A.C.M.	1-11-55	A.C.M.	1-11-55	2	
3		J.I.R.	1-6-55	J.I.R.	1-6-55	3	
4						4	
5						5	
6						6	

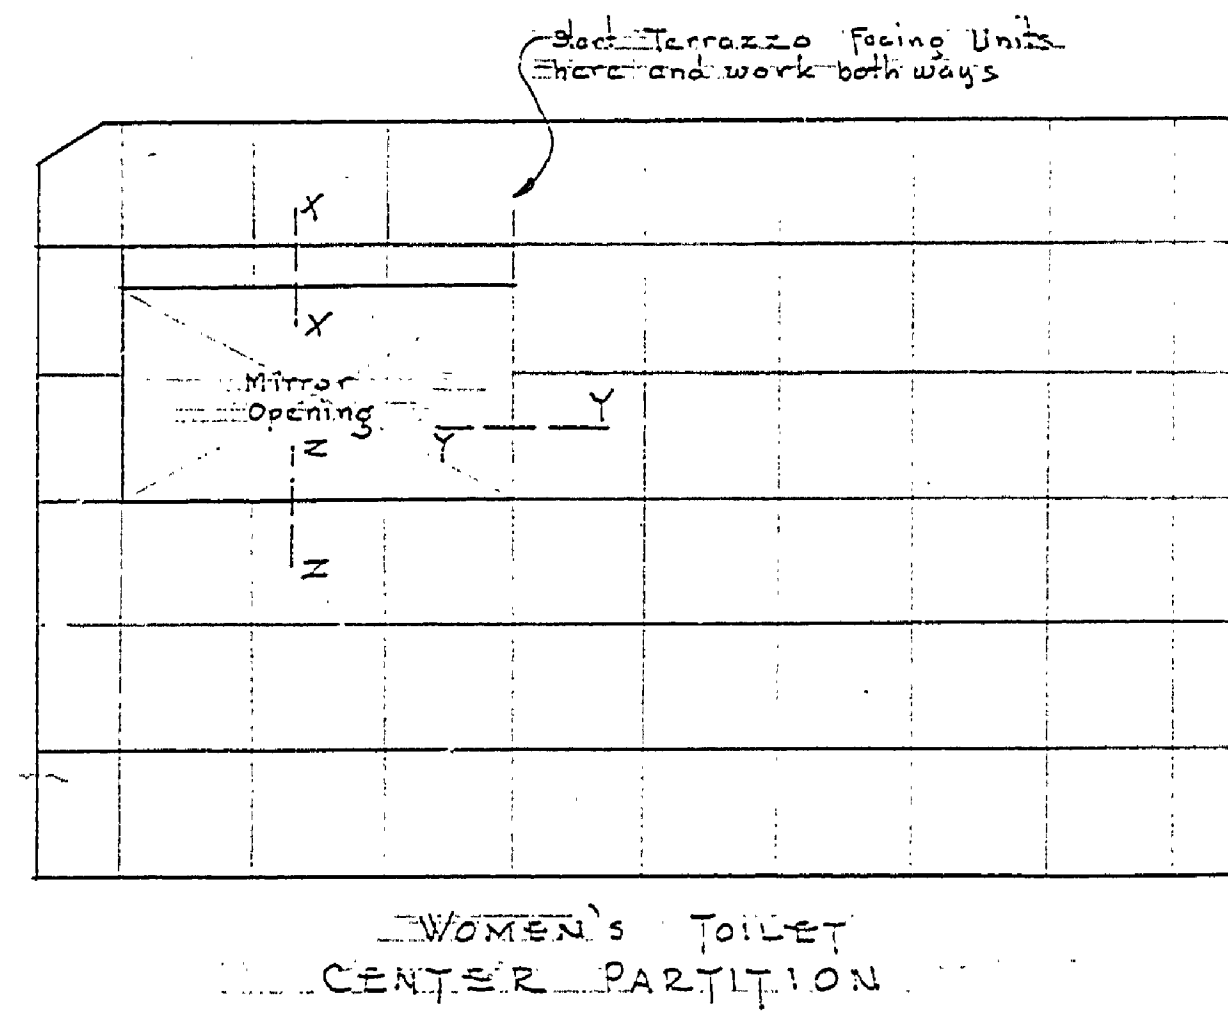

- ELECTRICAL SYMBOLS:
- ⊠ Processed Light Fixture Outlet
 - Ceiling Light Outlet
 - ⊞ Ceiling Light Outlet with Switch
 - ⊞ Fluorescent Light Fixture
 - ⊞ Single Switch
 - ⊞ Panel or Control Box

MICHIGAN DEPARTMENT OF CONSERVATION PARKS AND RECREATION DIVISION

HARTWICK PINES STATE PARK REMODELING TOILET BUILDING

SHEET NO. 2 OF 2 PLAN NO. A 100a