



Section A-A

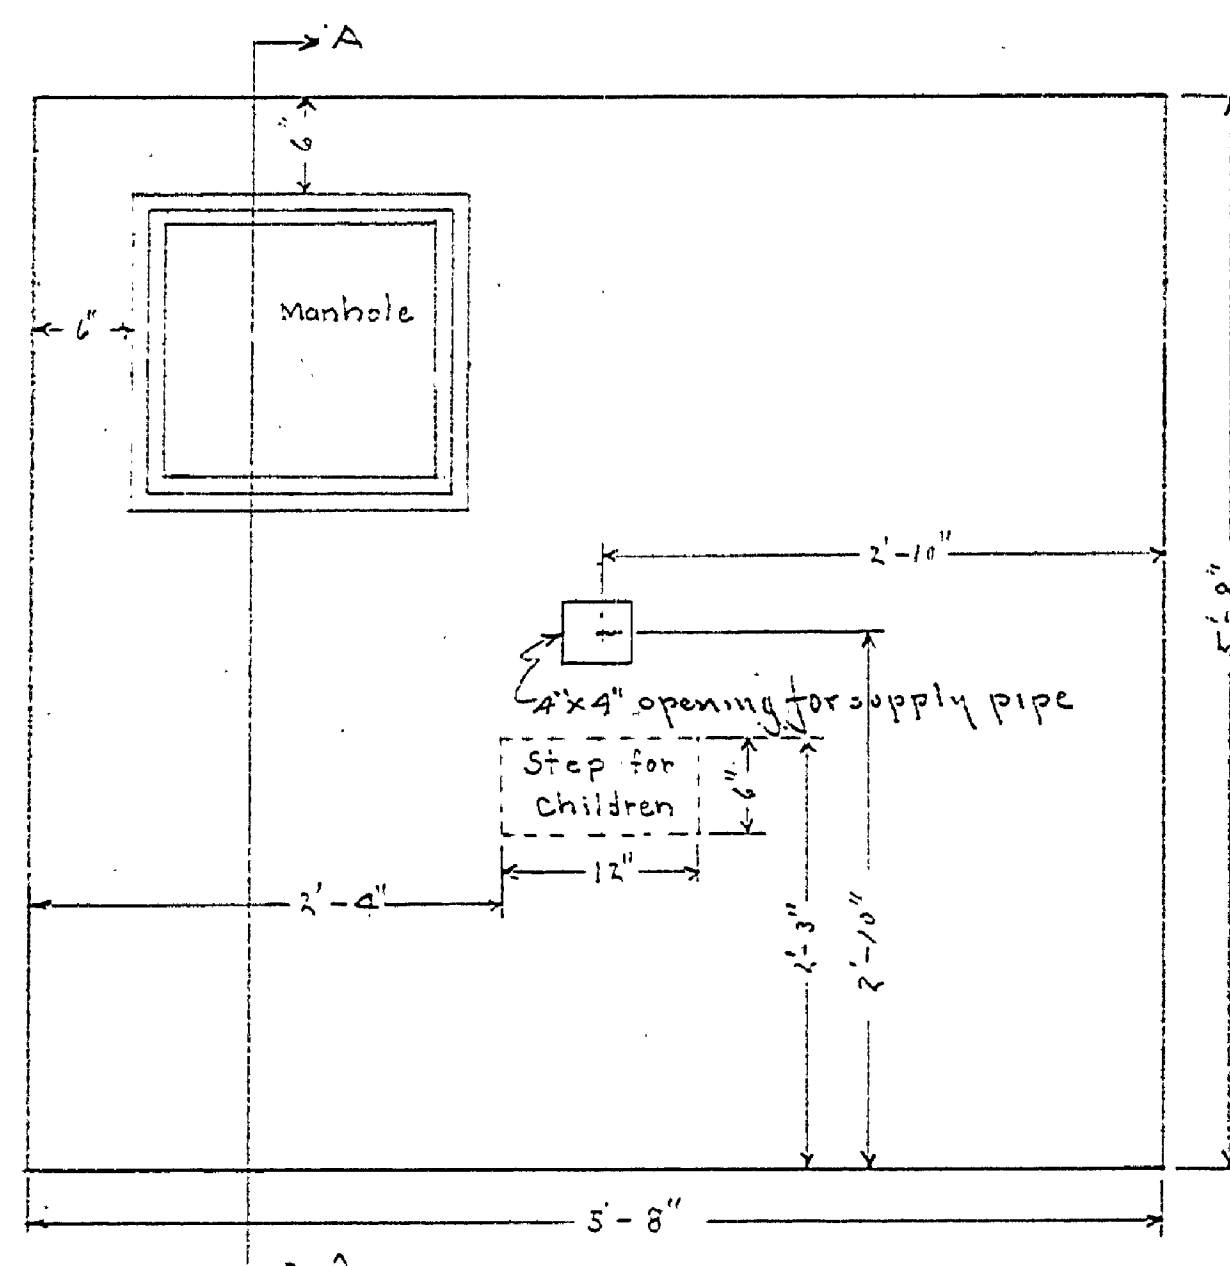


PLAN OF CONCRETE SLAB

Showing manhole, opening for water supply pipe, & step for children. Step is not poured same time as slab.

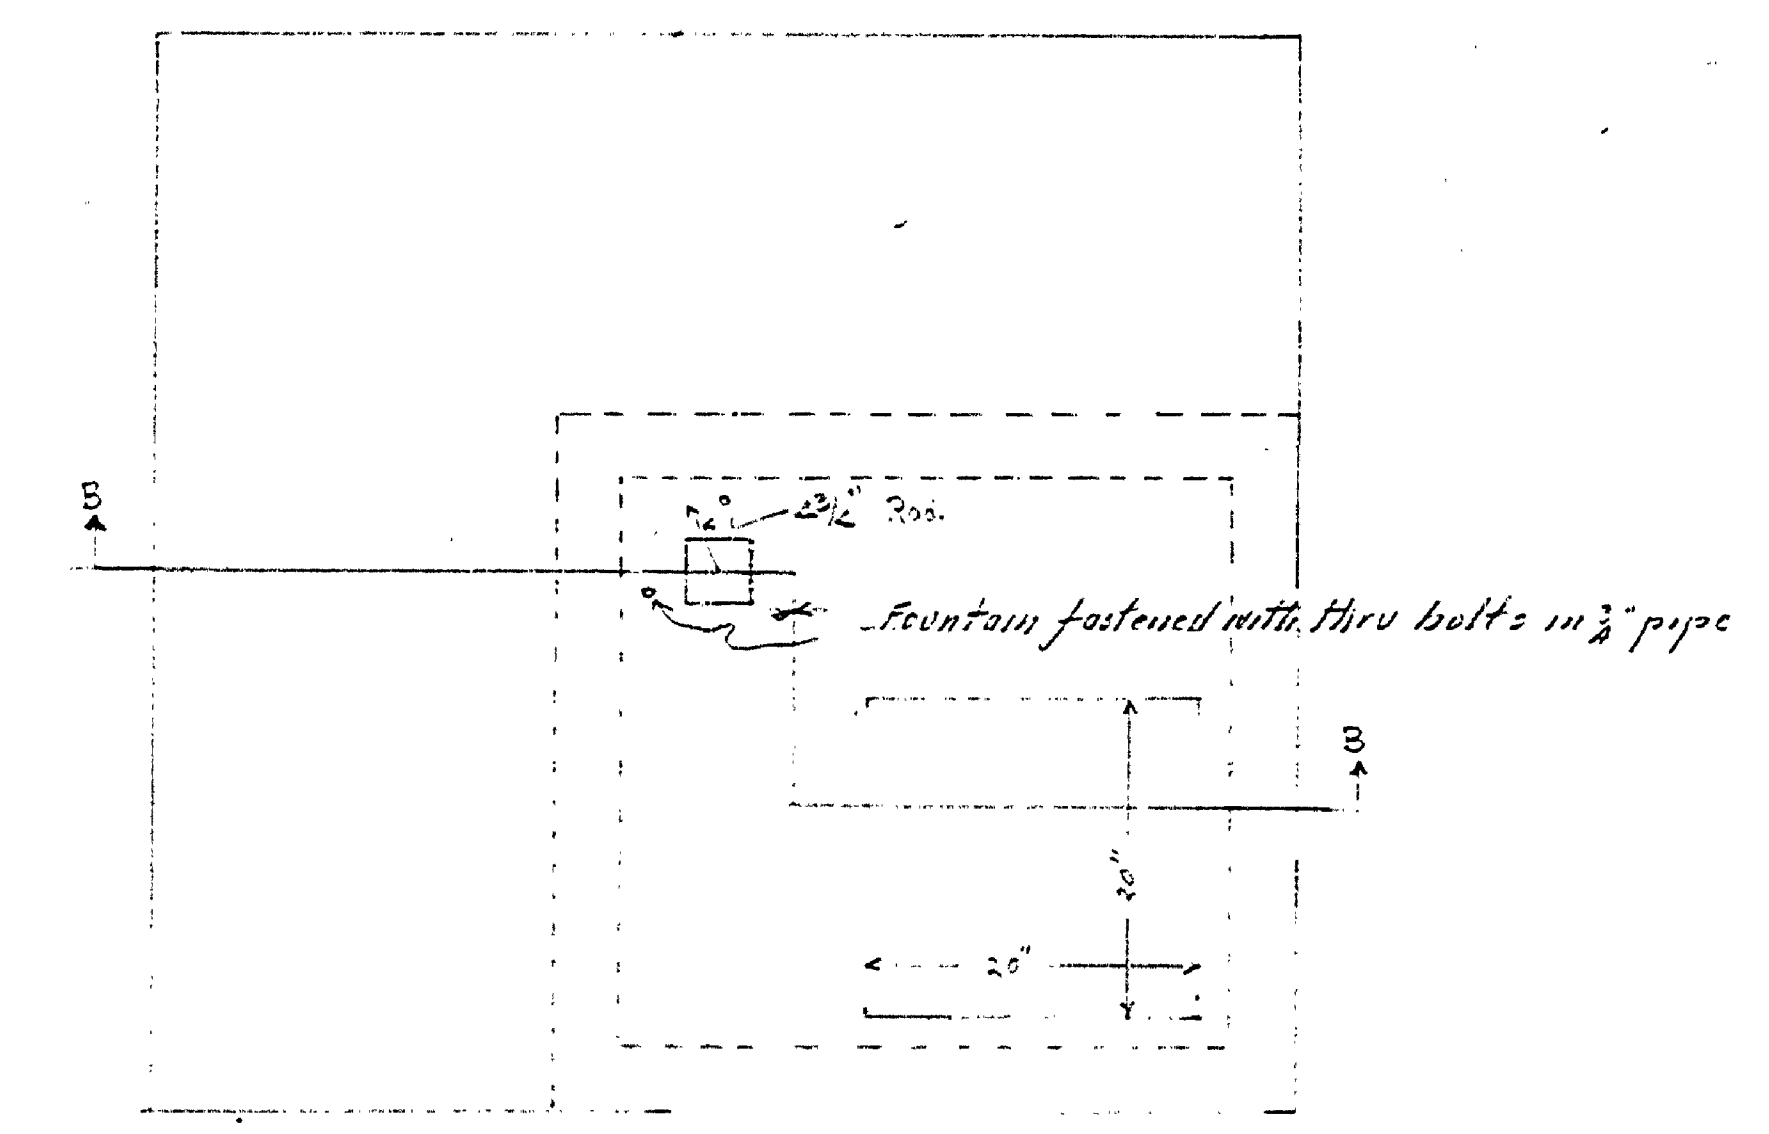


PLAN OF SLAB & CONCRETE PIT.

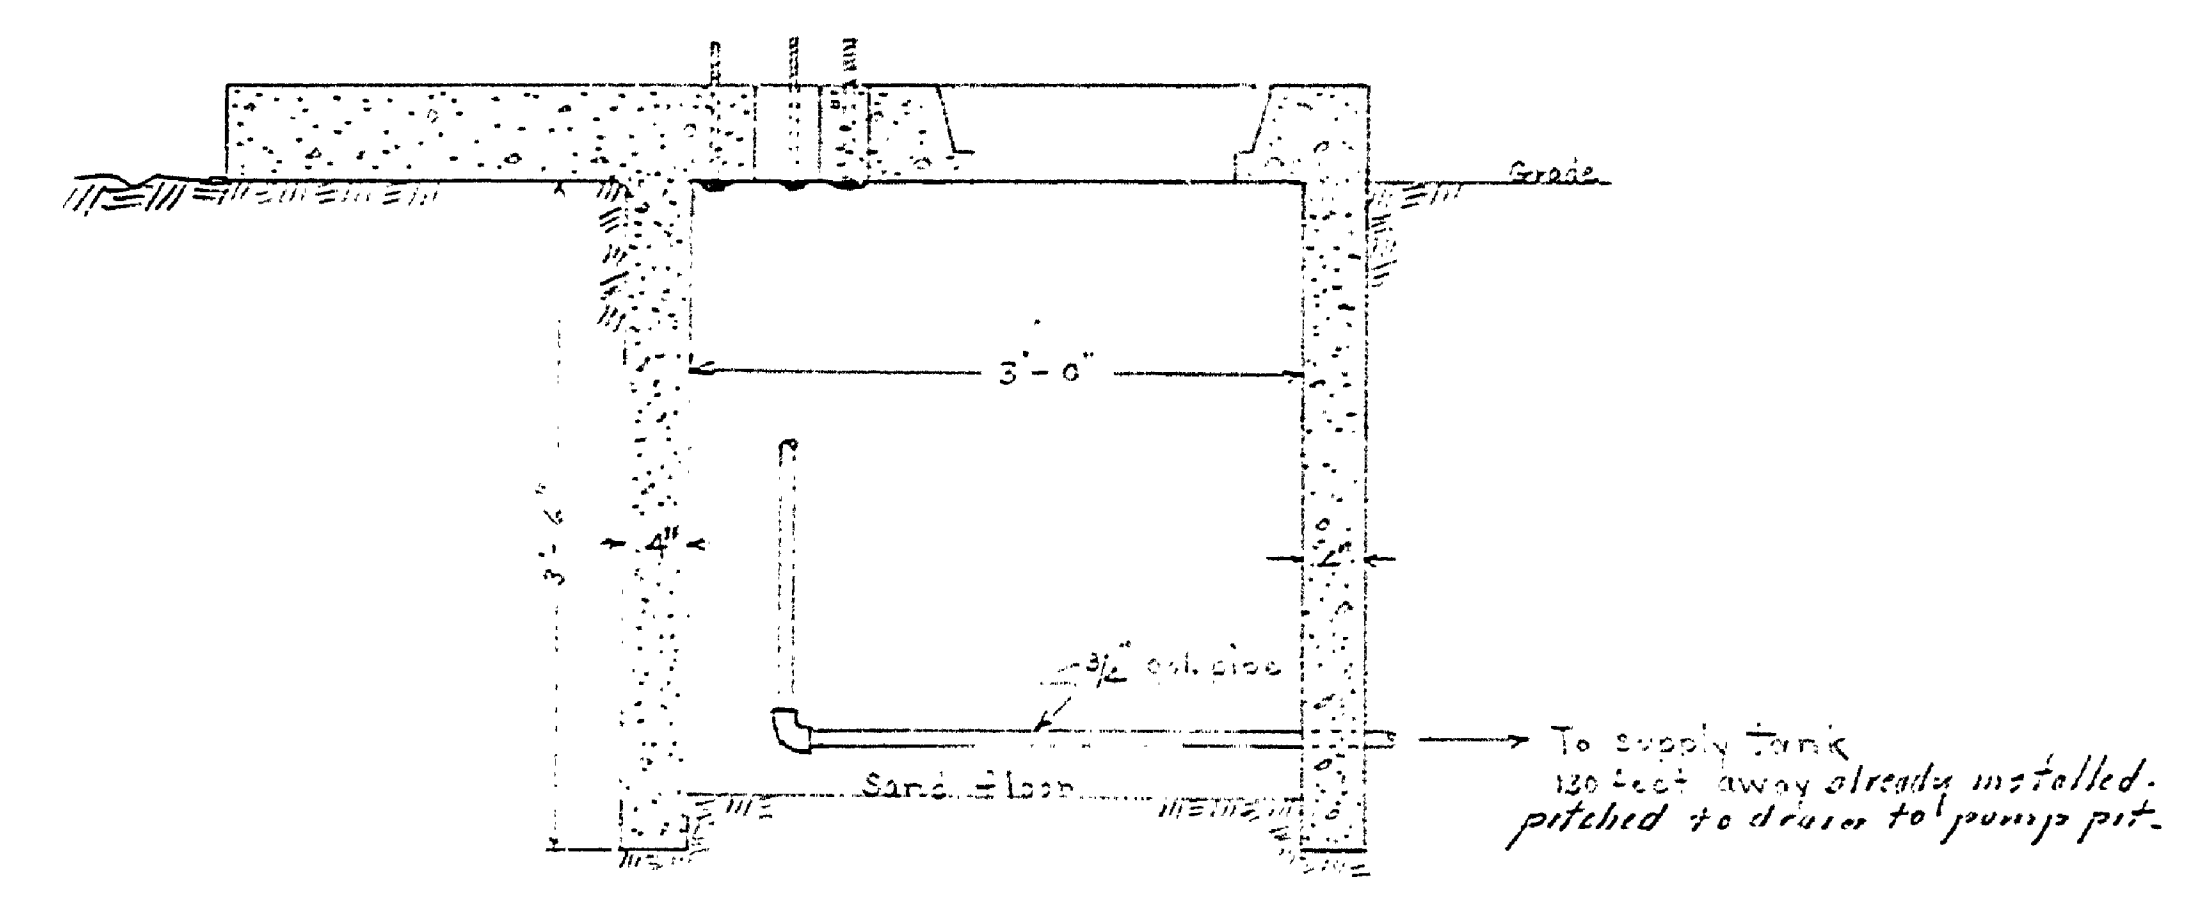

Section B-B

Showing pit & supply pipe

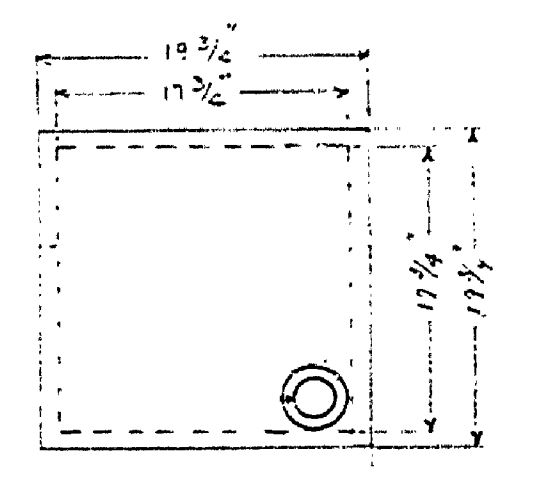

Hand ring fastened in cover

Precast Manhole Cover.

DEPARTMENT OF THE INTERIOR NATIONAL PARK SERVICE And MICHIGAN DEPARTMENT OF CONSERVATION CO - OPERATING				STATE PARK DIVISION SHEET NO. FILE NO.
BRANCH OF PLANNING				
SYMBOL ①		HARTWICK PINES STATE PARK S.P.#8 DRINKING FOUNTAINS		SCALE: 1 in = 1 ft.
NUMBER 141	DRAWN BY <i>[Signature]</i>			
CHECKED <i>[Signature]</i>	PROJECT SUPERINTENDENT	DESIGNED		
DATE		DATE		
RECOMMENDED FOR CONSTRUCTION	FIFTH REGIONAL INSPECTOR	SUBMITTED		
DATE		DATE		
APPROVED FOR CONSTRUCTION	FIFTH REGIONAL OFFICER N.P.S.	APPROVED		
DATE		DATE		