


REVISIONS	NO.	DATE	BY
1	1		
2	2		
3	3		
4	4		
5	5		
6	6		


REVIEWED BY SECTIONS	DATE	APPROVED BY
ARCHITECTURAL		
ENGINEERING		
LANDSCAPE		

DRAWN BY	DATE
E. J. P.	
CHECKED BY	DATE
E. J. P.	3-31-79

ASSISTANT CHIEF IN CHARGE	DATE

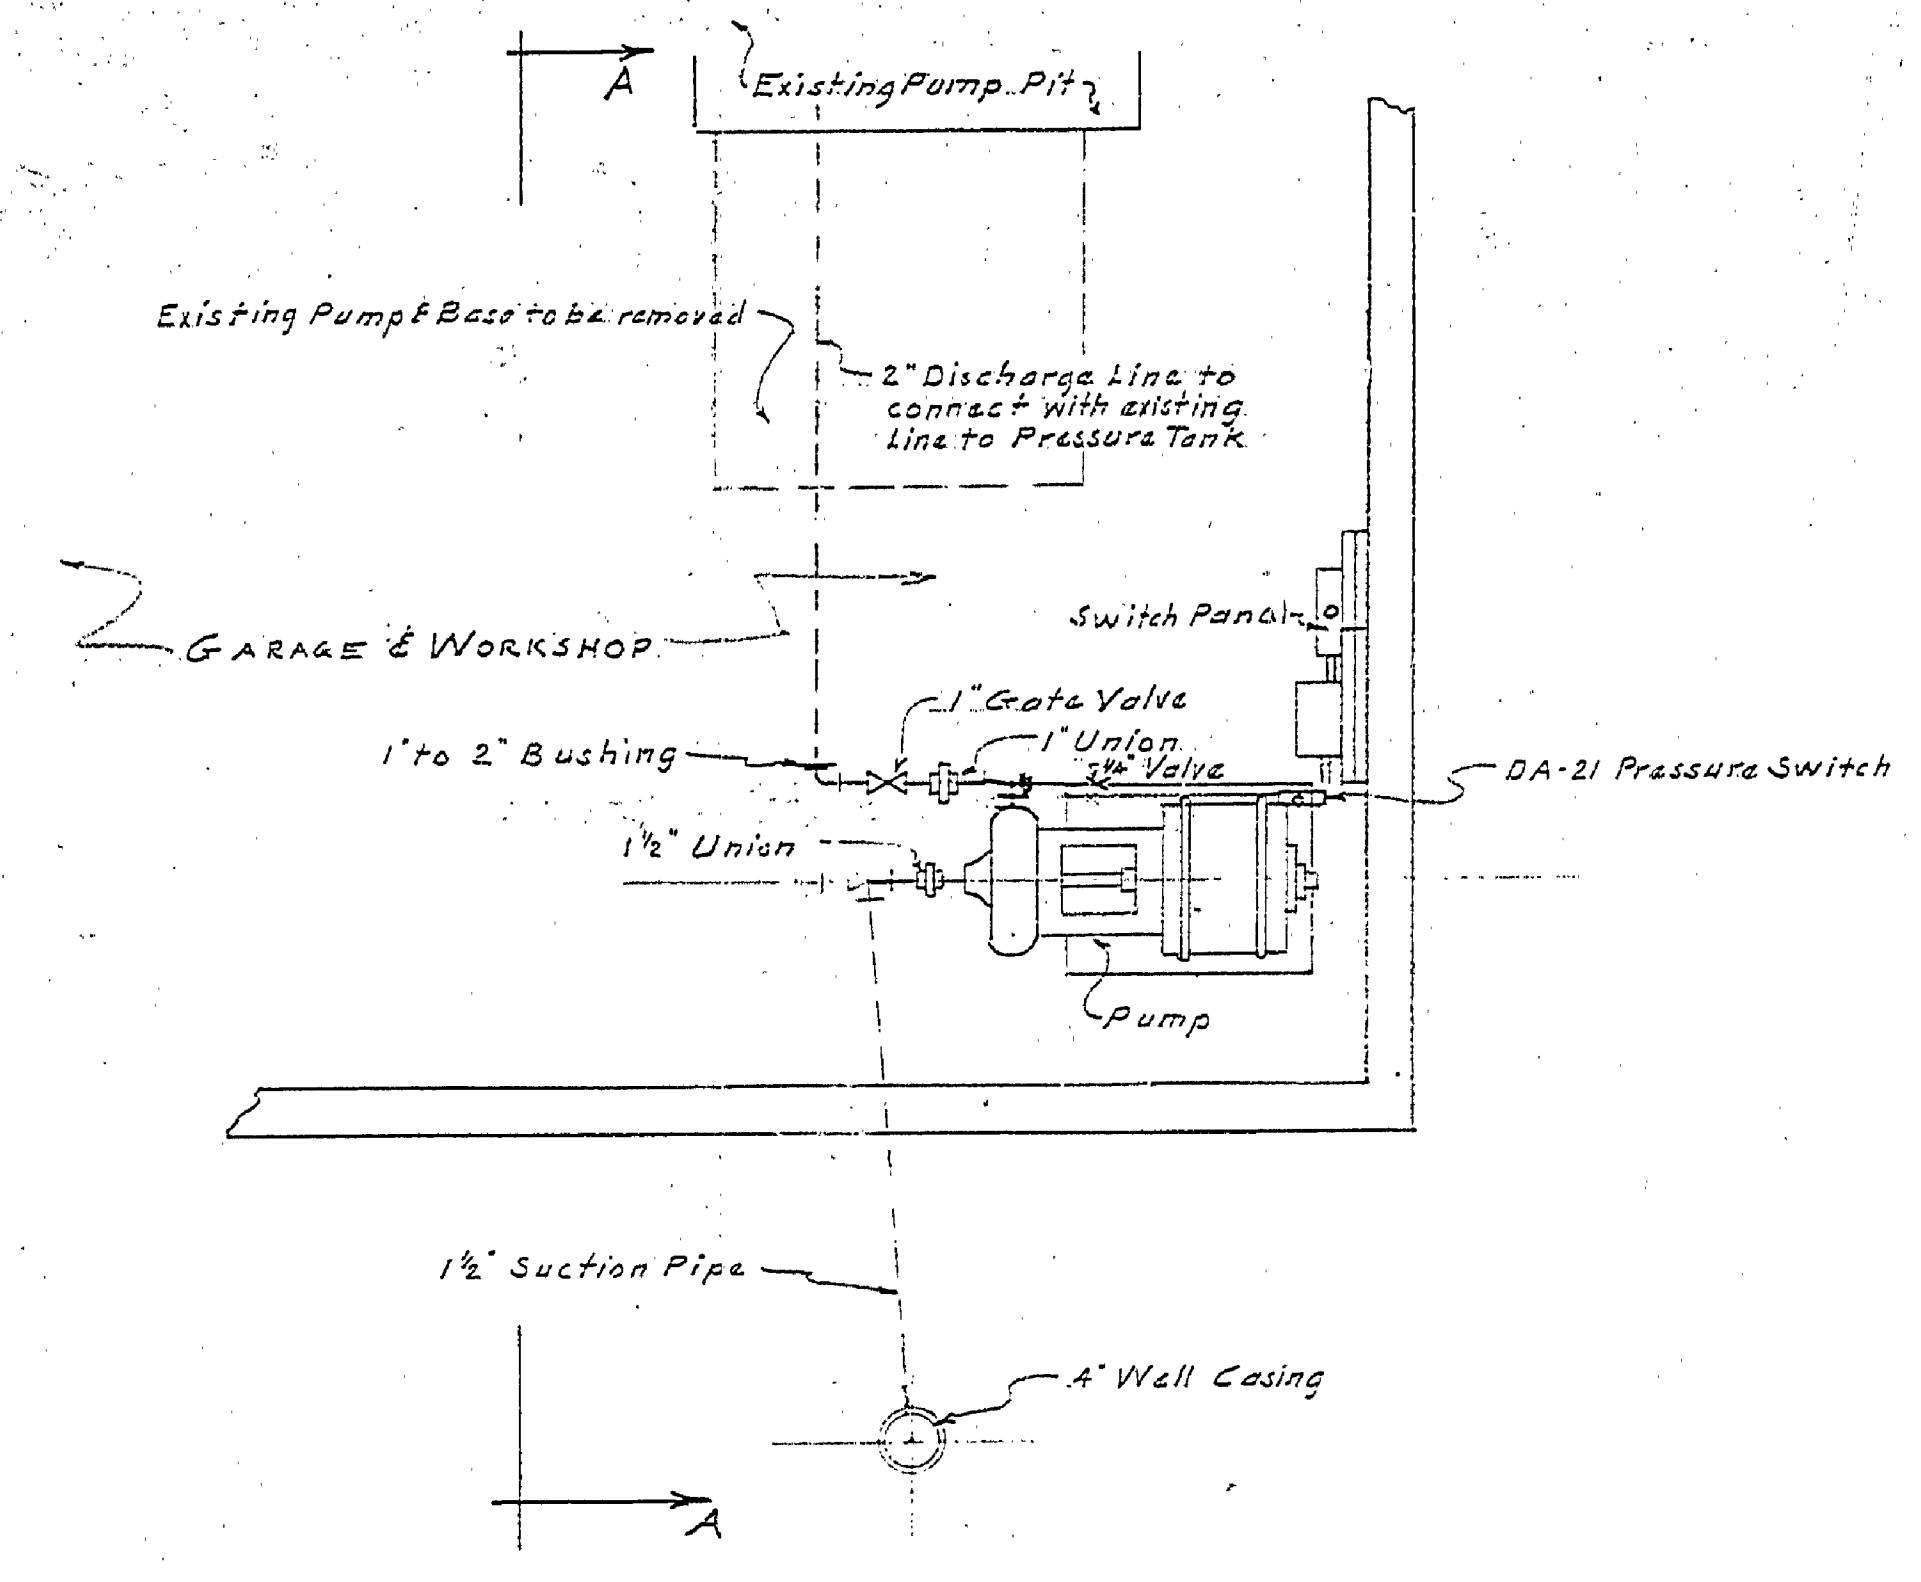

PLAN OF PUMP LOCATION
SCALE 3/4"=1'-0"

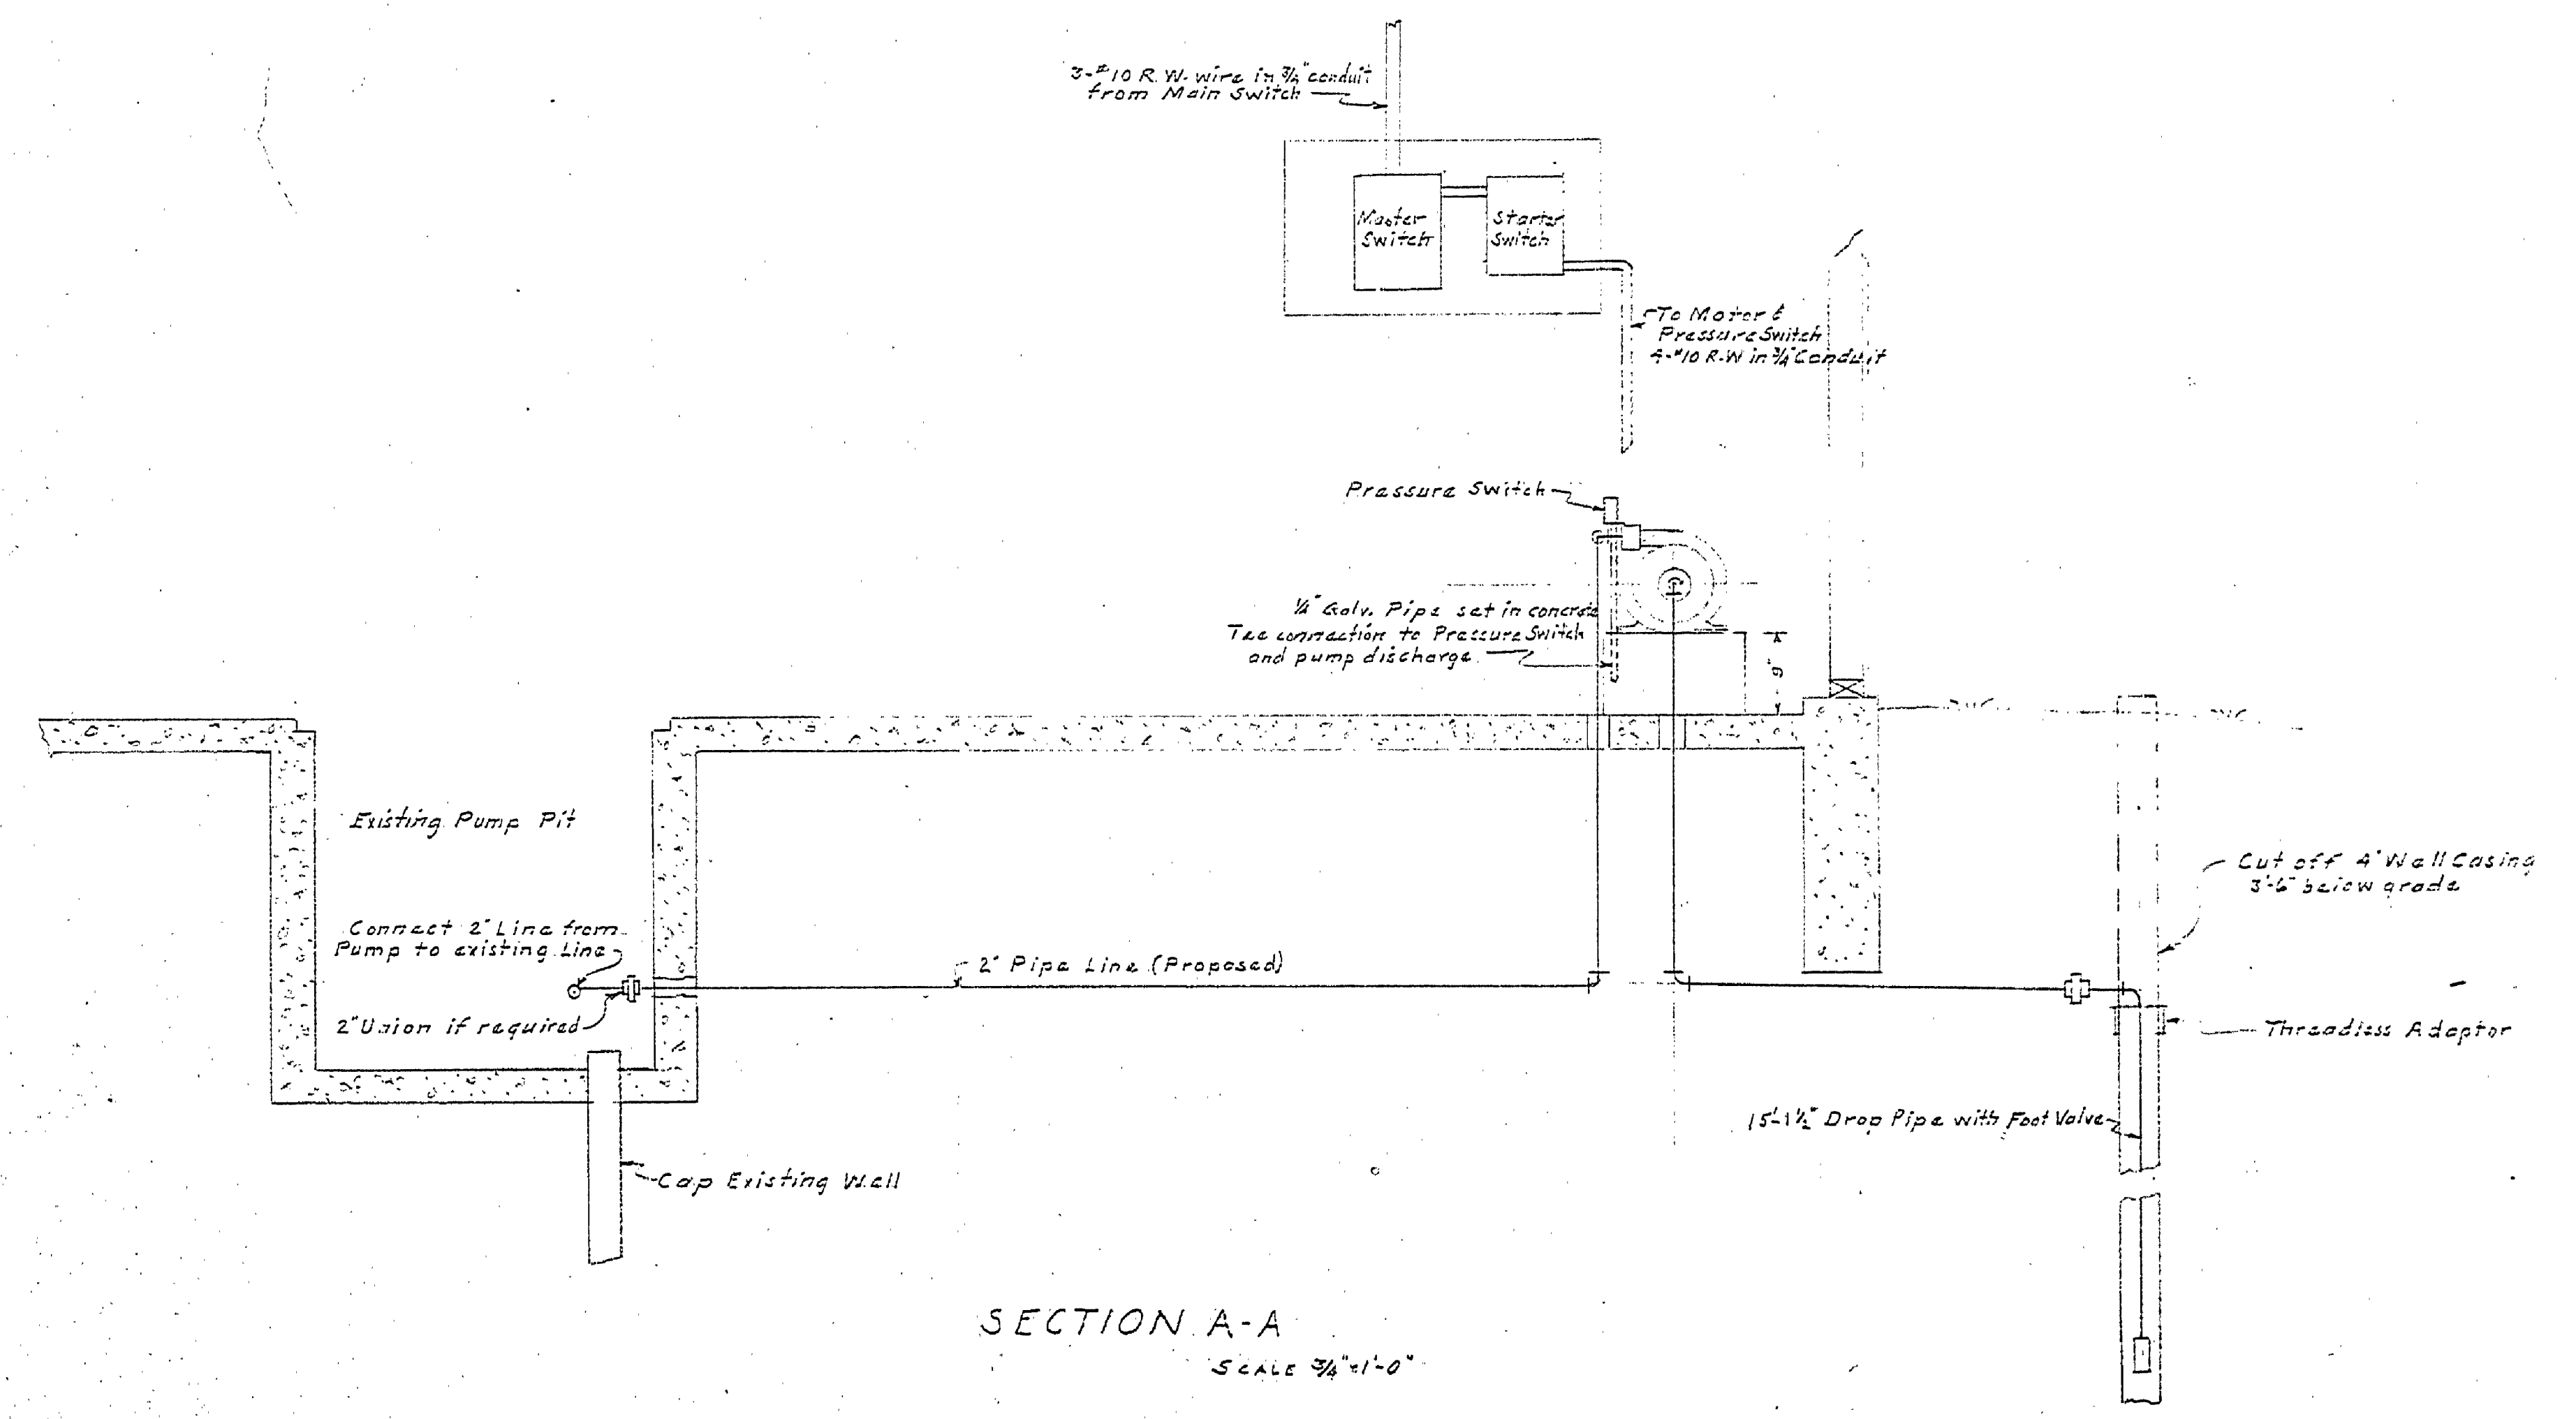

SECTION A-A
SCALE 3/4"=1'-0"

MICHIGAN
DEPARTMENT OF CONSERVATION
PARKS AND RECREATION DIVISION

HARTWICK PINES STATE PARK
PUMP INSTALLATION
SCALE AS SHOWN

SHEET
NO. 1
OF 1

PLAN NO.
E-101