


NO.	DATE	BY	REVISIONS	
			NO.	DATE
1			4	
2			5	
3			6	


REVIEWED BY SECTIONS	DATE	APPROVED BY
ARCHITECTURAL	3-17-51	[Signature]
ENGINEERING	3-17-51	
LANDSCAPE	3-17-51	

DRAWN BY	CHECKED BY	DATE
B.H.G.	E. J. P.	15 Feb 1951


DATE	BY	IN CHARGE
3-17-51	H.C.M.	ASSISTANT CHIEF IN CHARGE

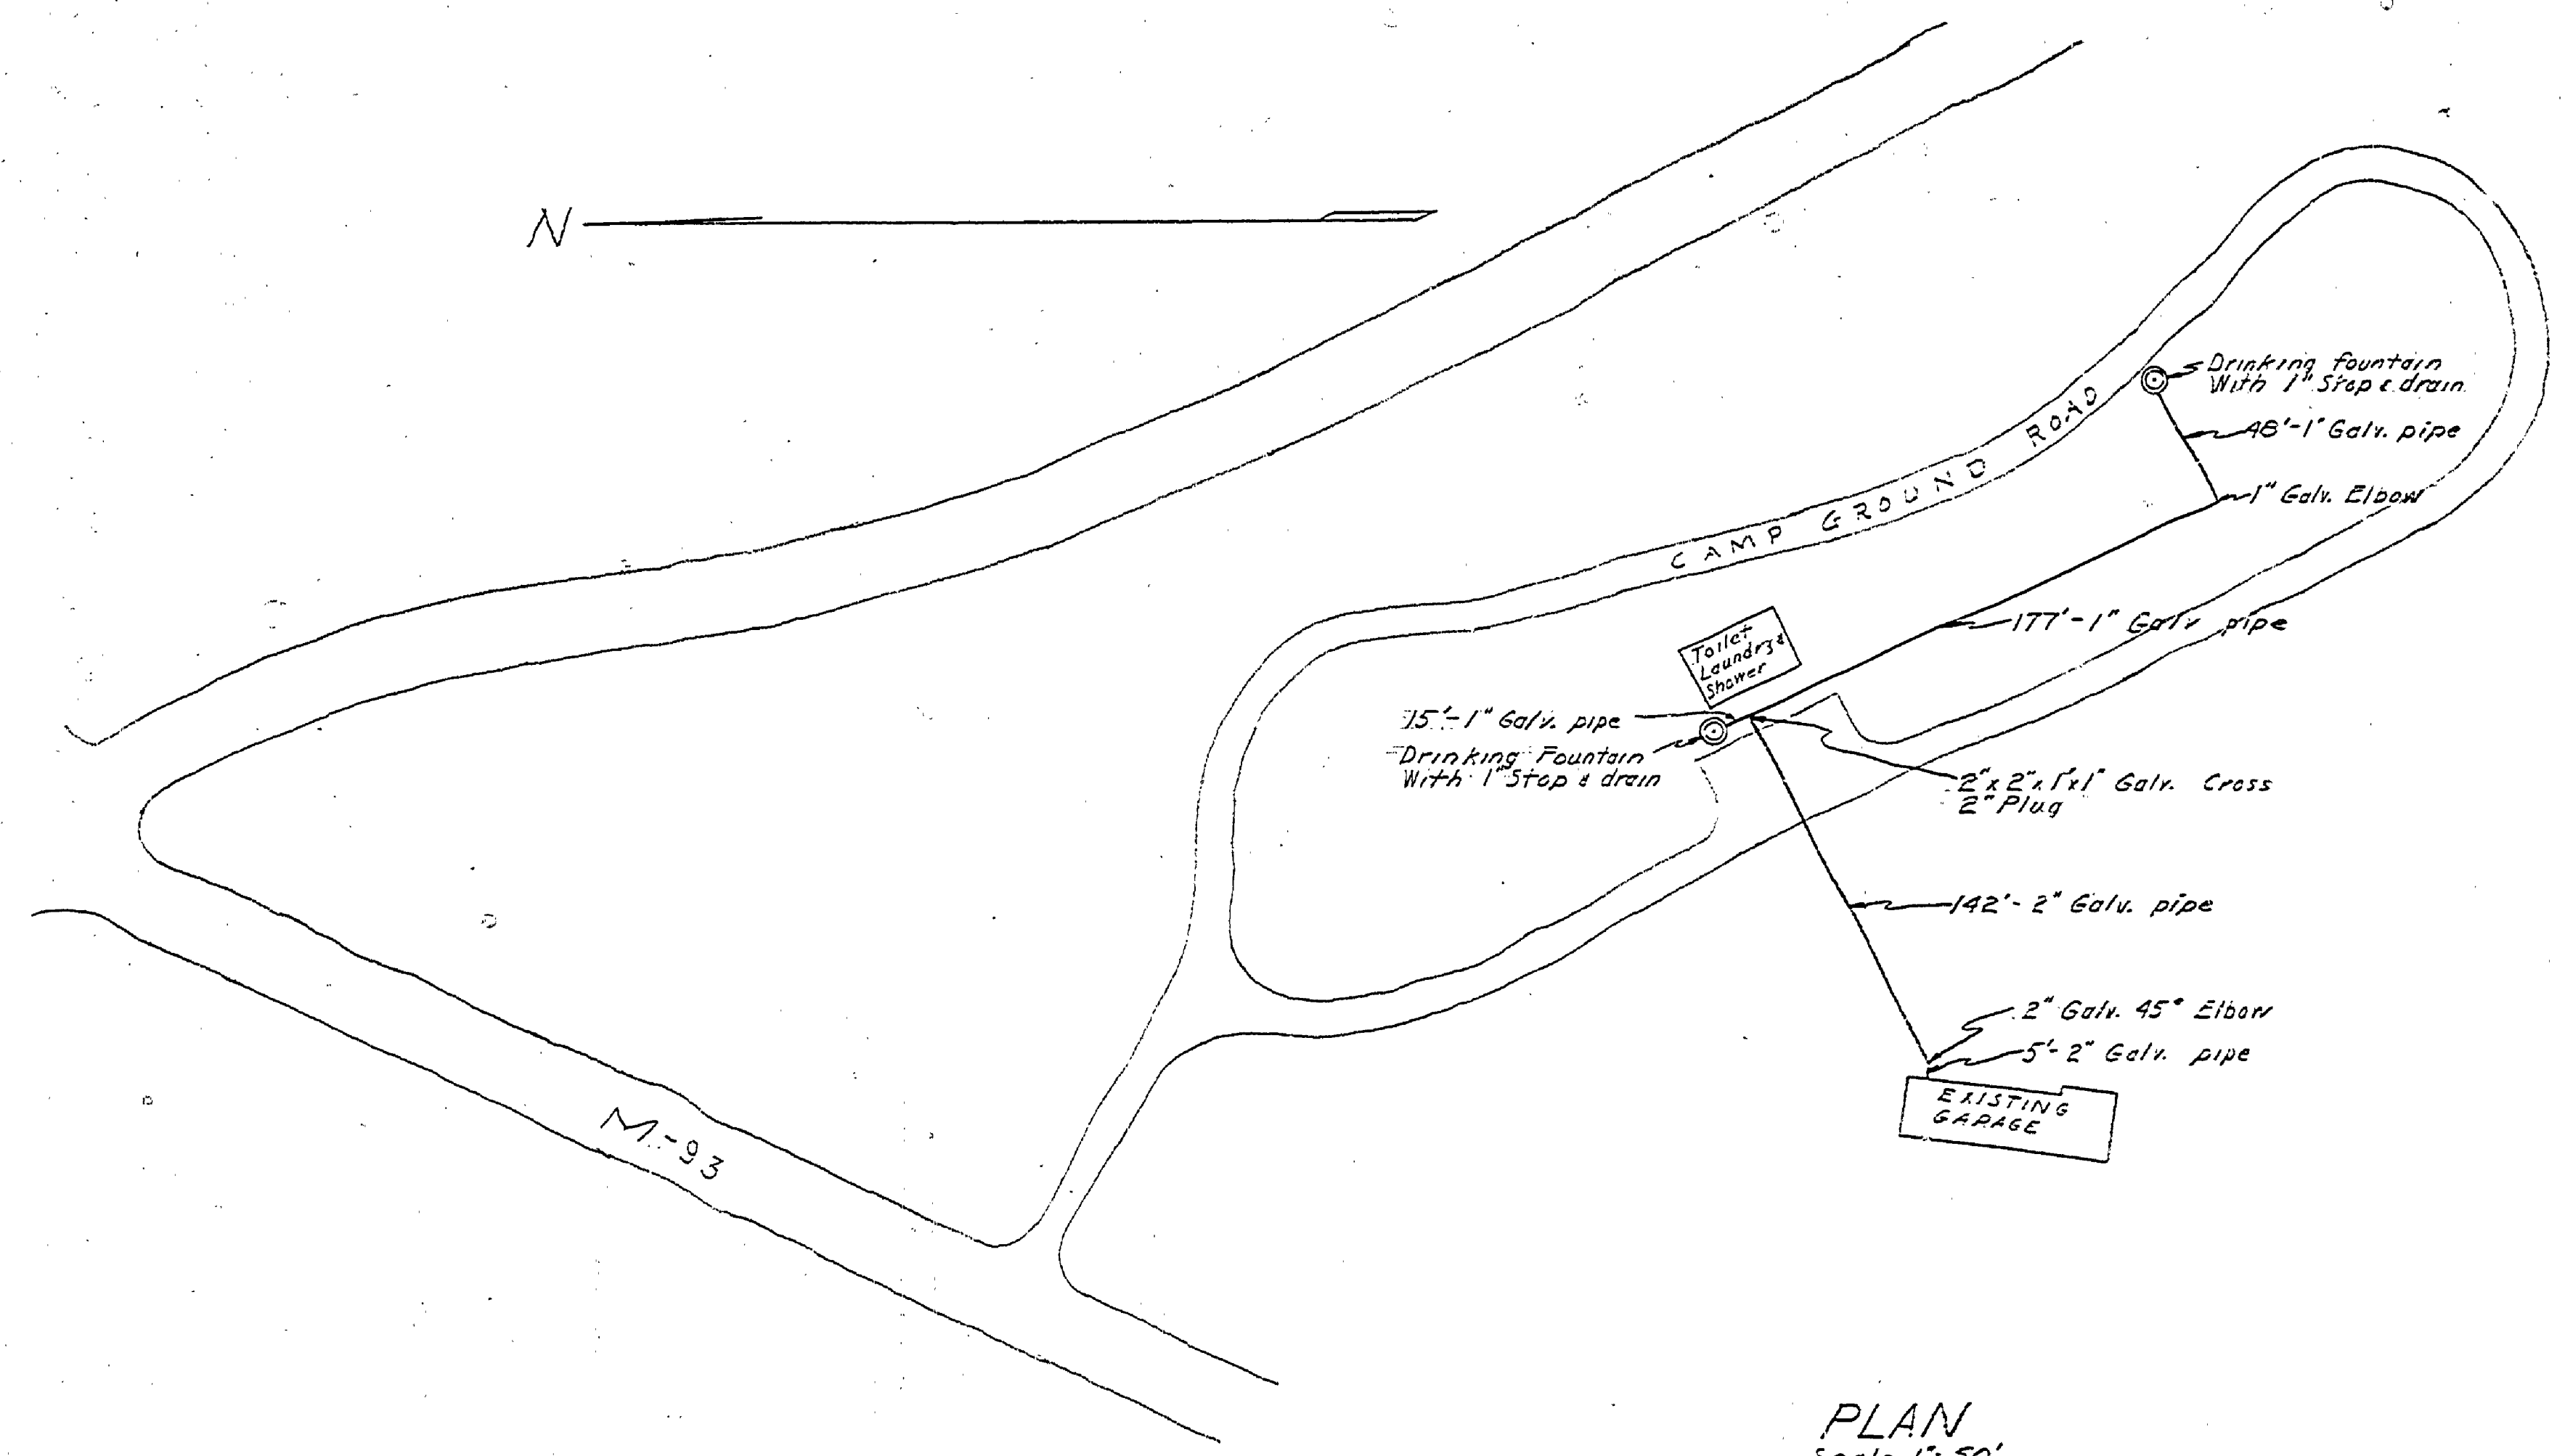


PLAN
Scale 1" = 50'

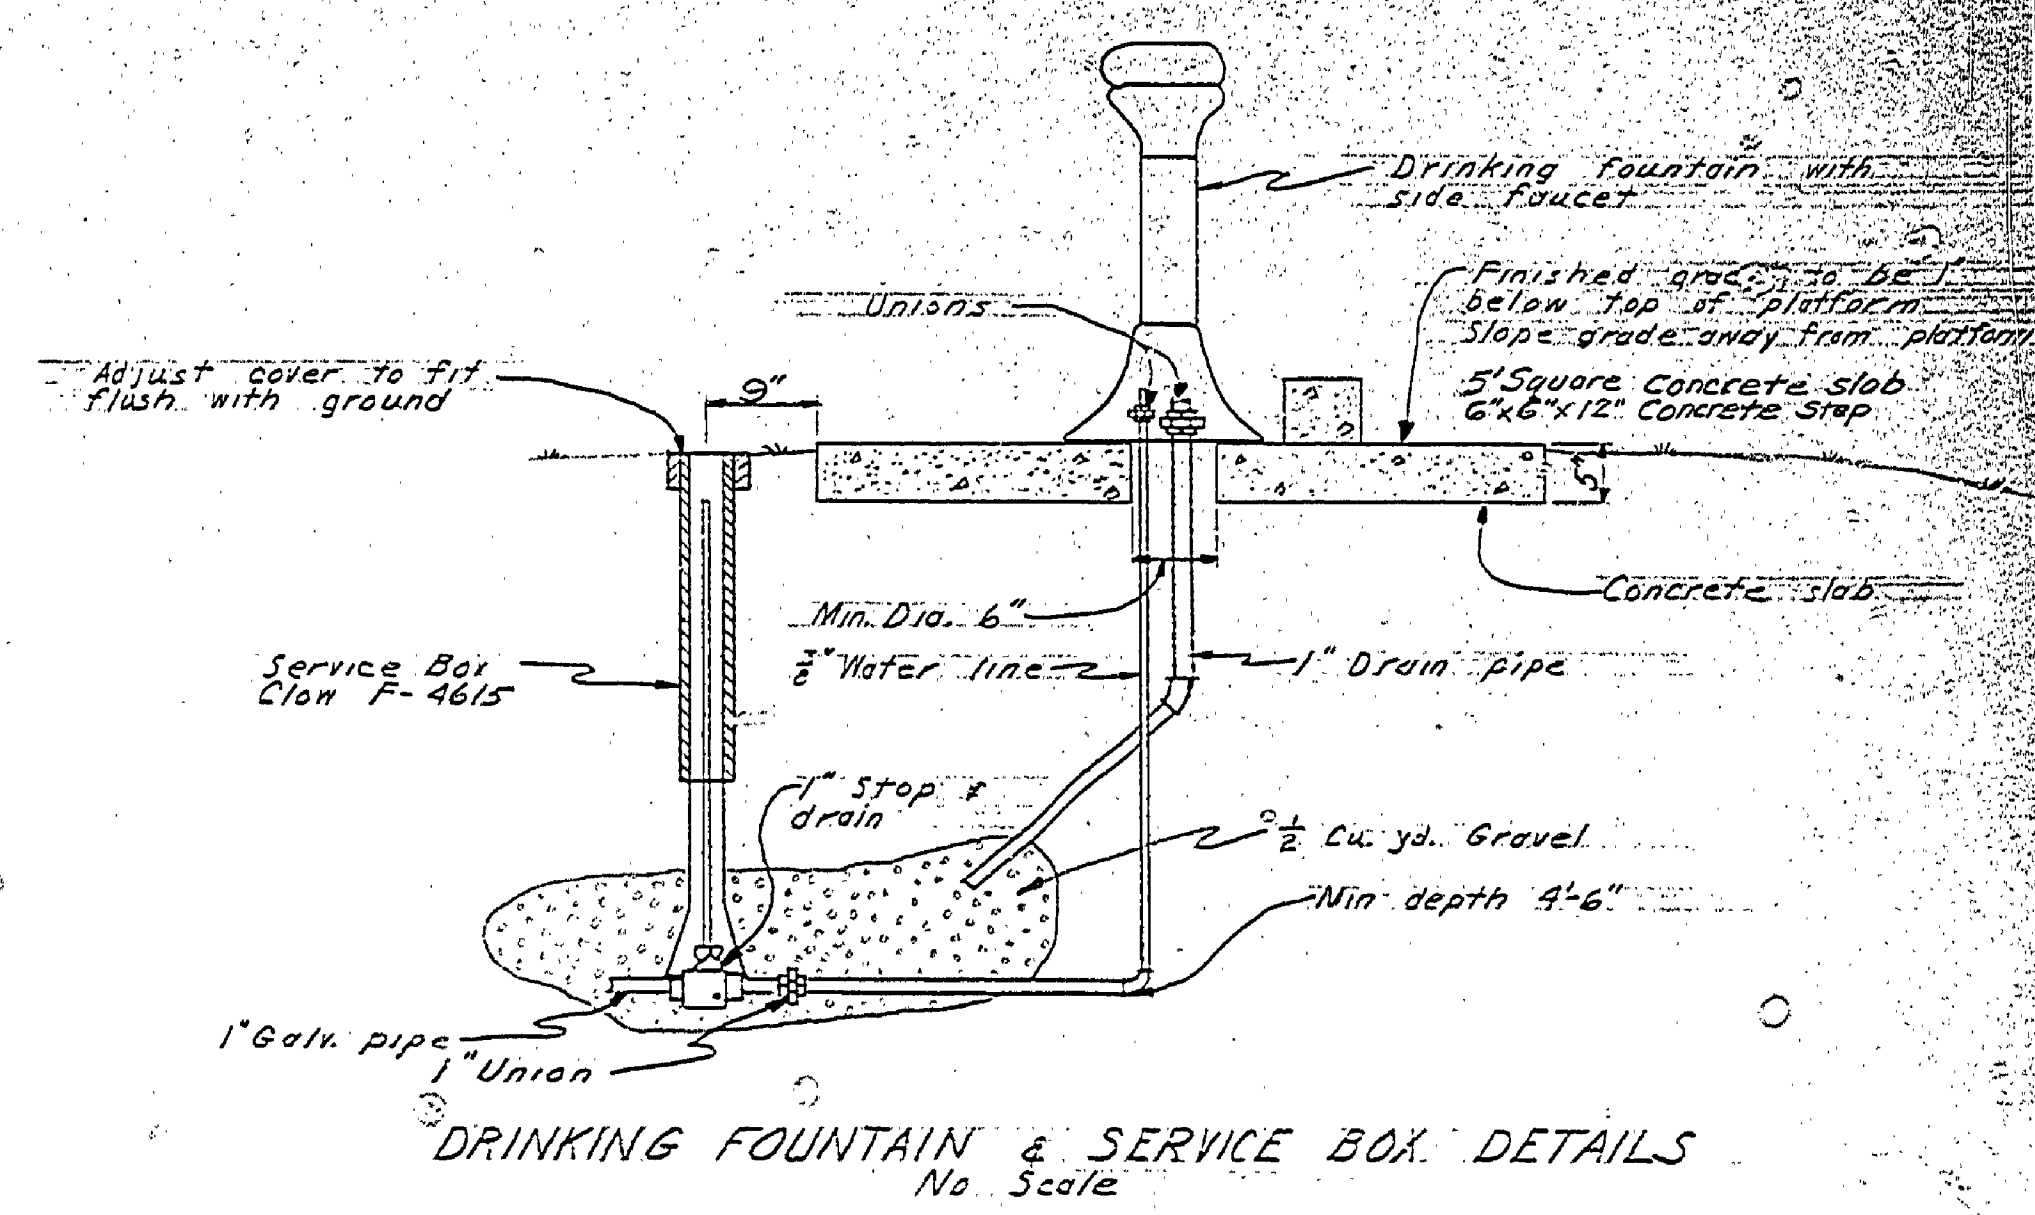


DRINKING FOUNTAIN & SERVICE BOX DETAILS
No Scale

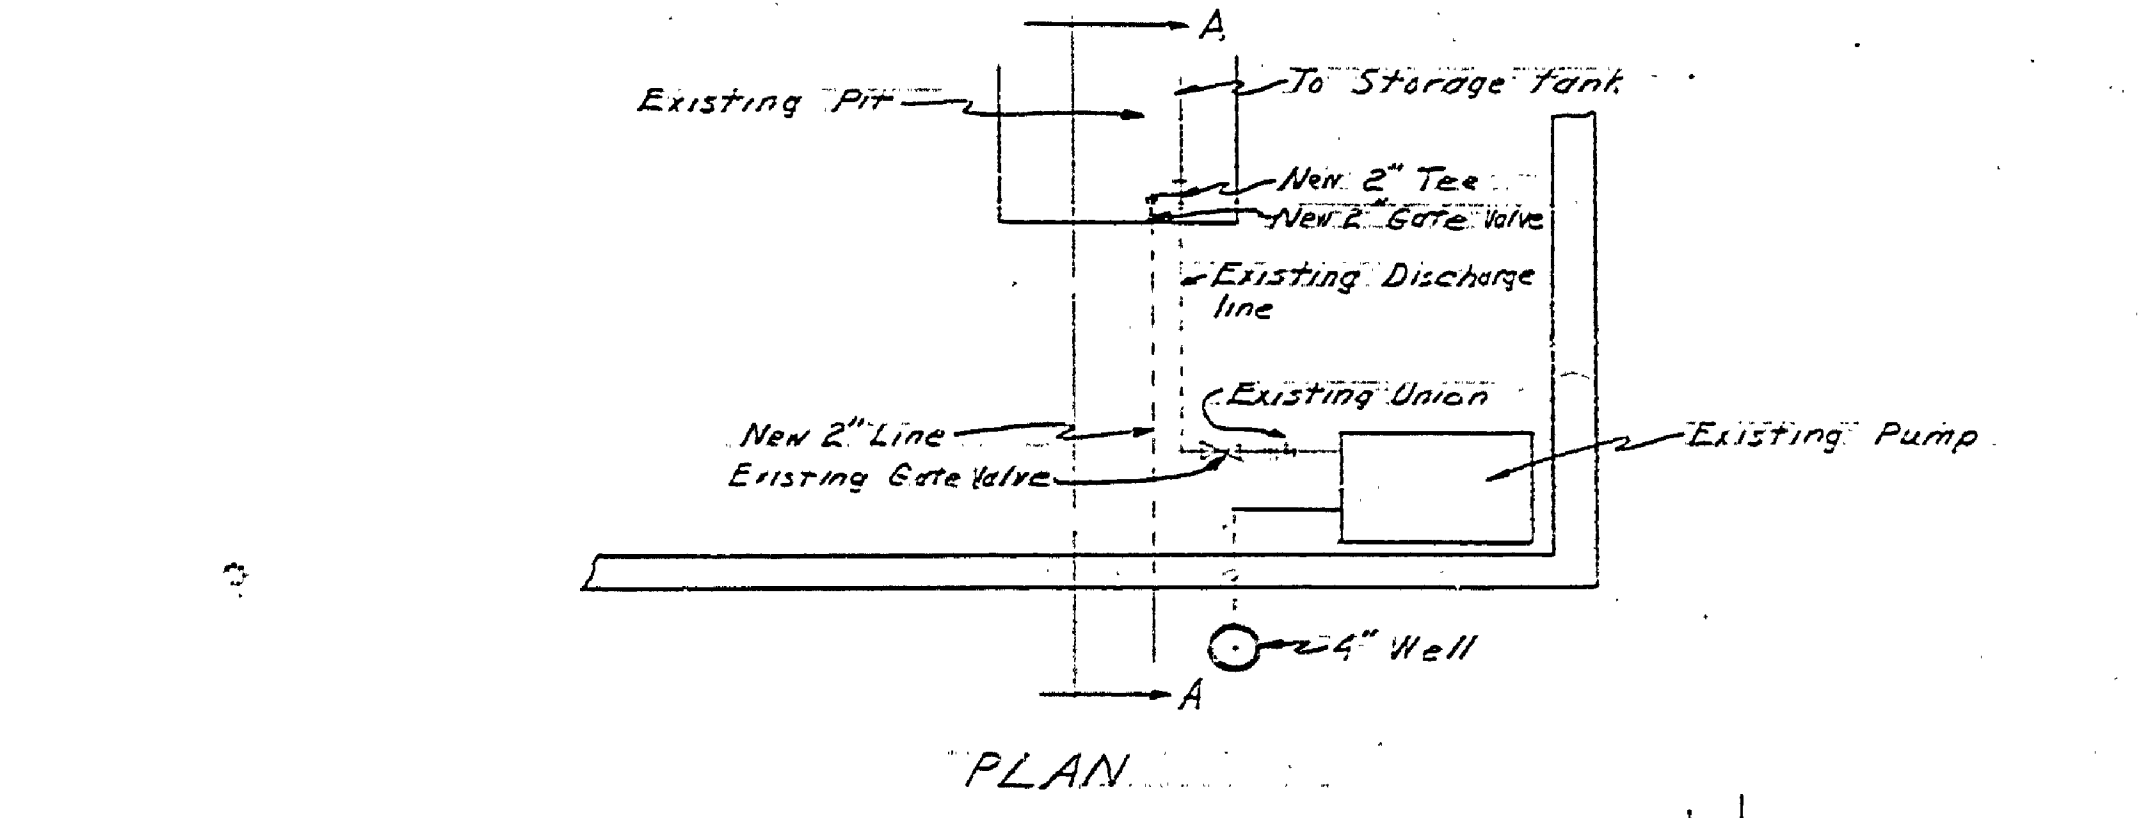

PLAN

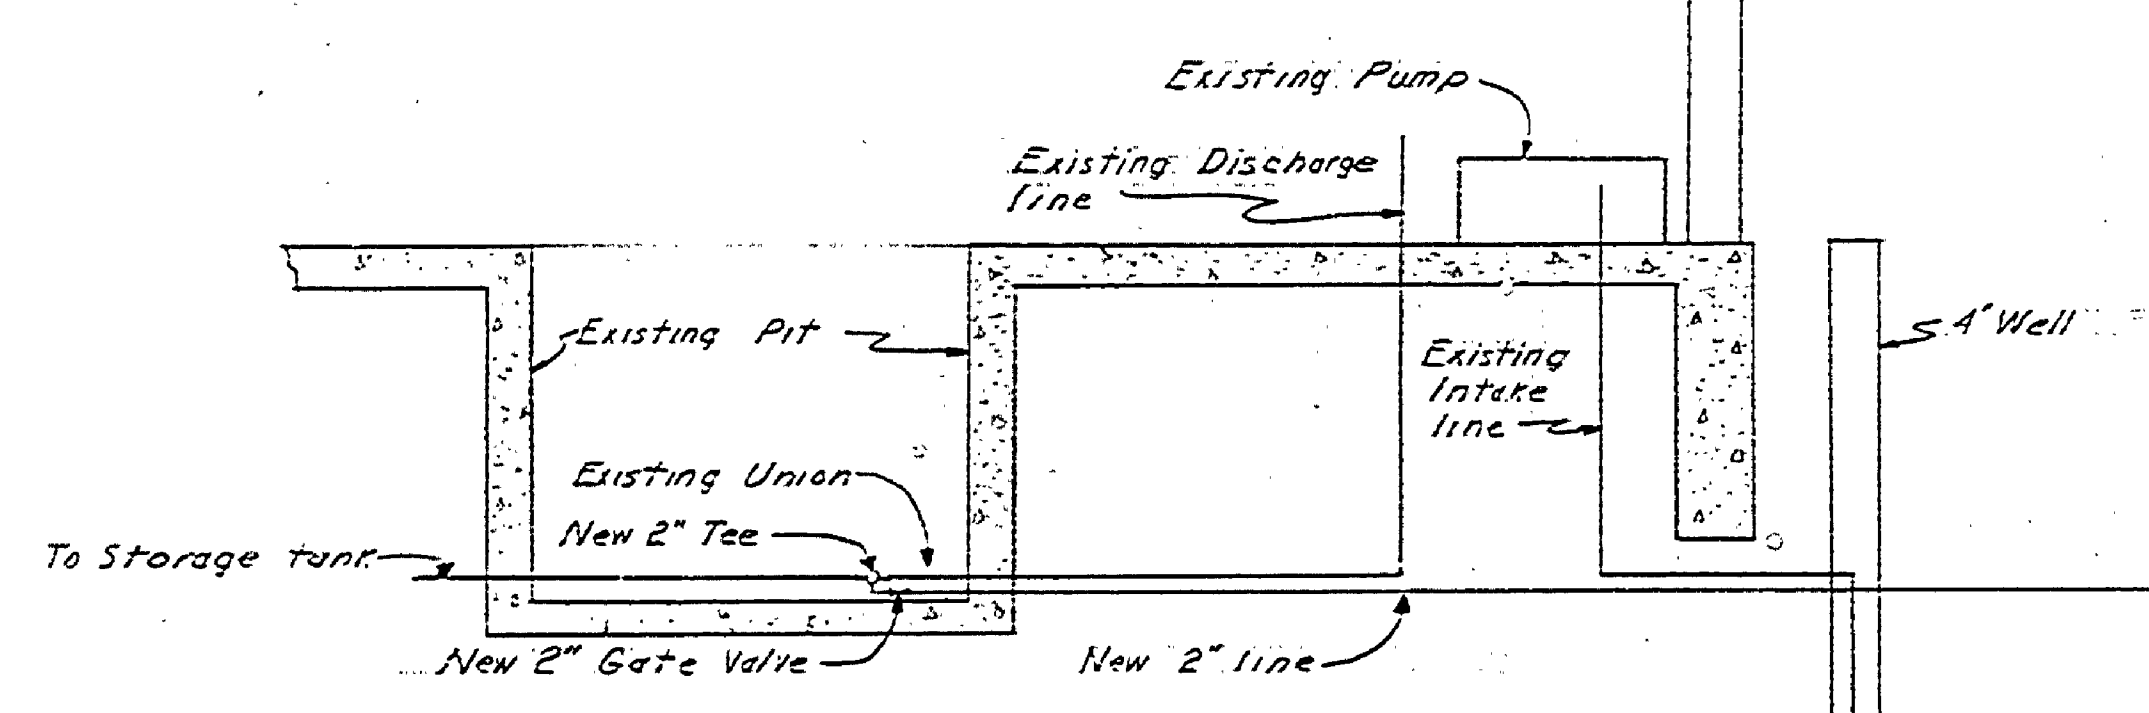

SECTION A-A
CONNECTION DETAILS
No Scale

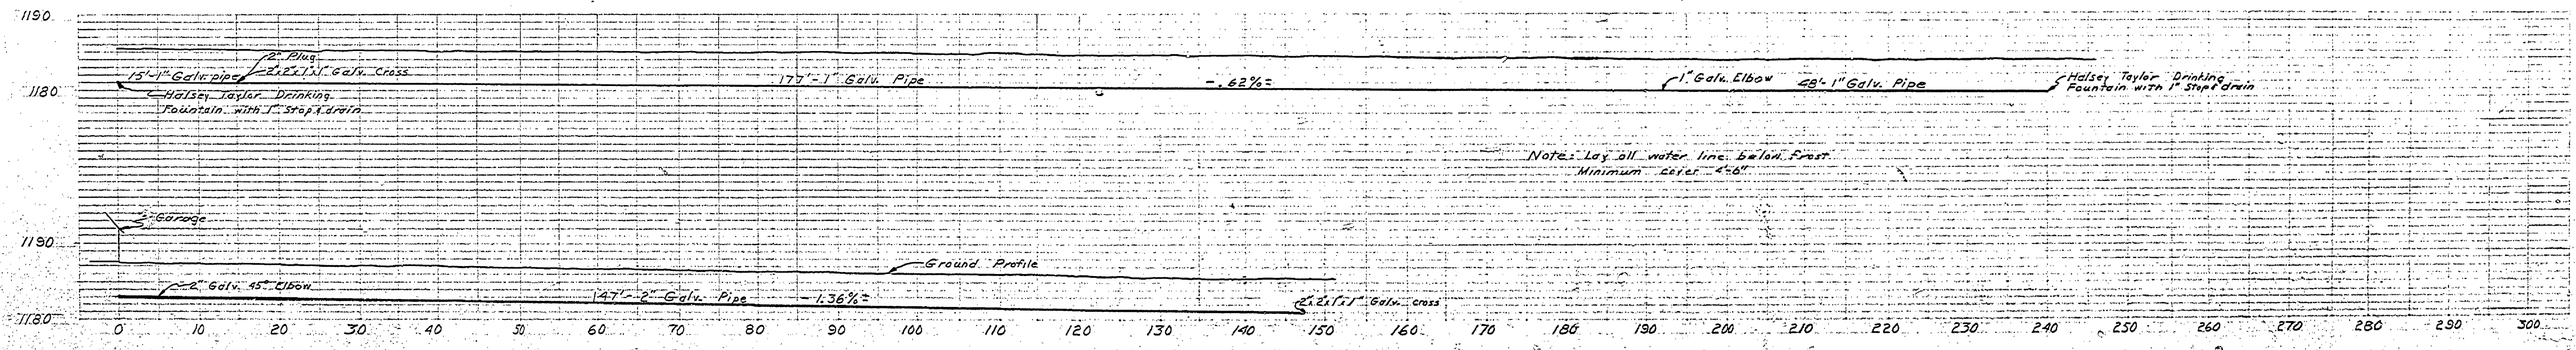

PROFILE
Scale: Hor. 1" = 10'
Ver. 1" = 10'