



DRAWN BY S.H.G. TRACED BY CHECKED BY L.J.P. DATE 18. Dec. '56.	REVIEWED BY SECTIONS ARCHITECTURAL J.H.R. ENGINEERING J.H.R. LANDSCAPE J.H.R.	DATE 2-19-56 2-19-56 2-19-56	APPROVED BY H.C. Macdonald ASSISTANT CHIEF IN CHARGE OF DESIGN	NO. DATE BY 1 2 3	REVISIONS 4 5 6	DATE BY
--	---	---------------------------------------	---	----------------------------	--------------------------	---------

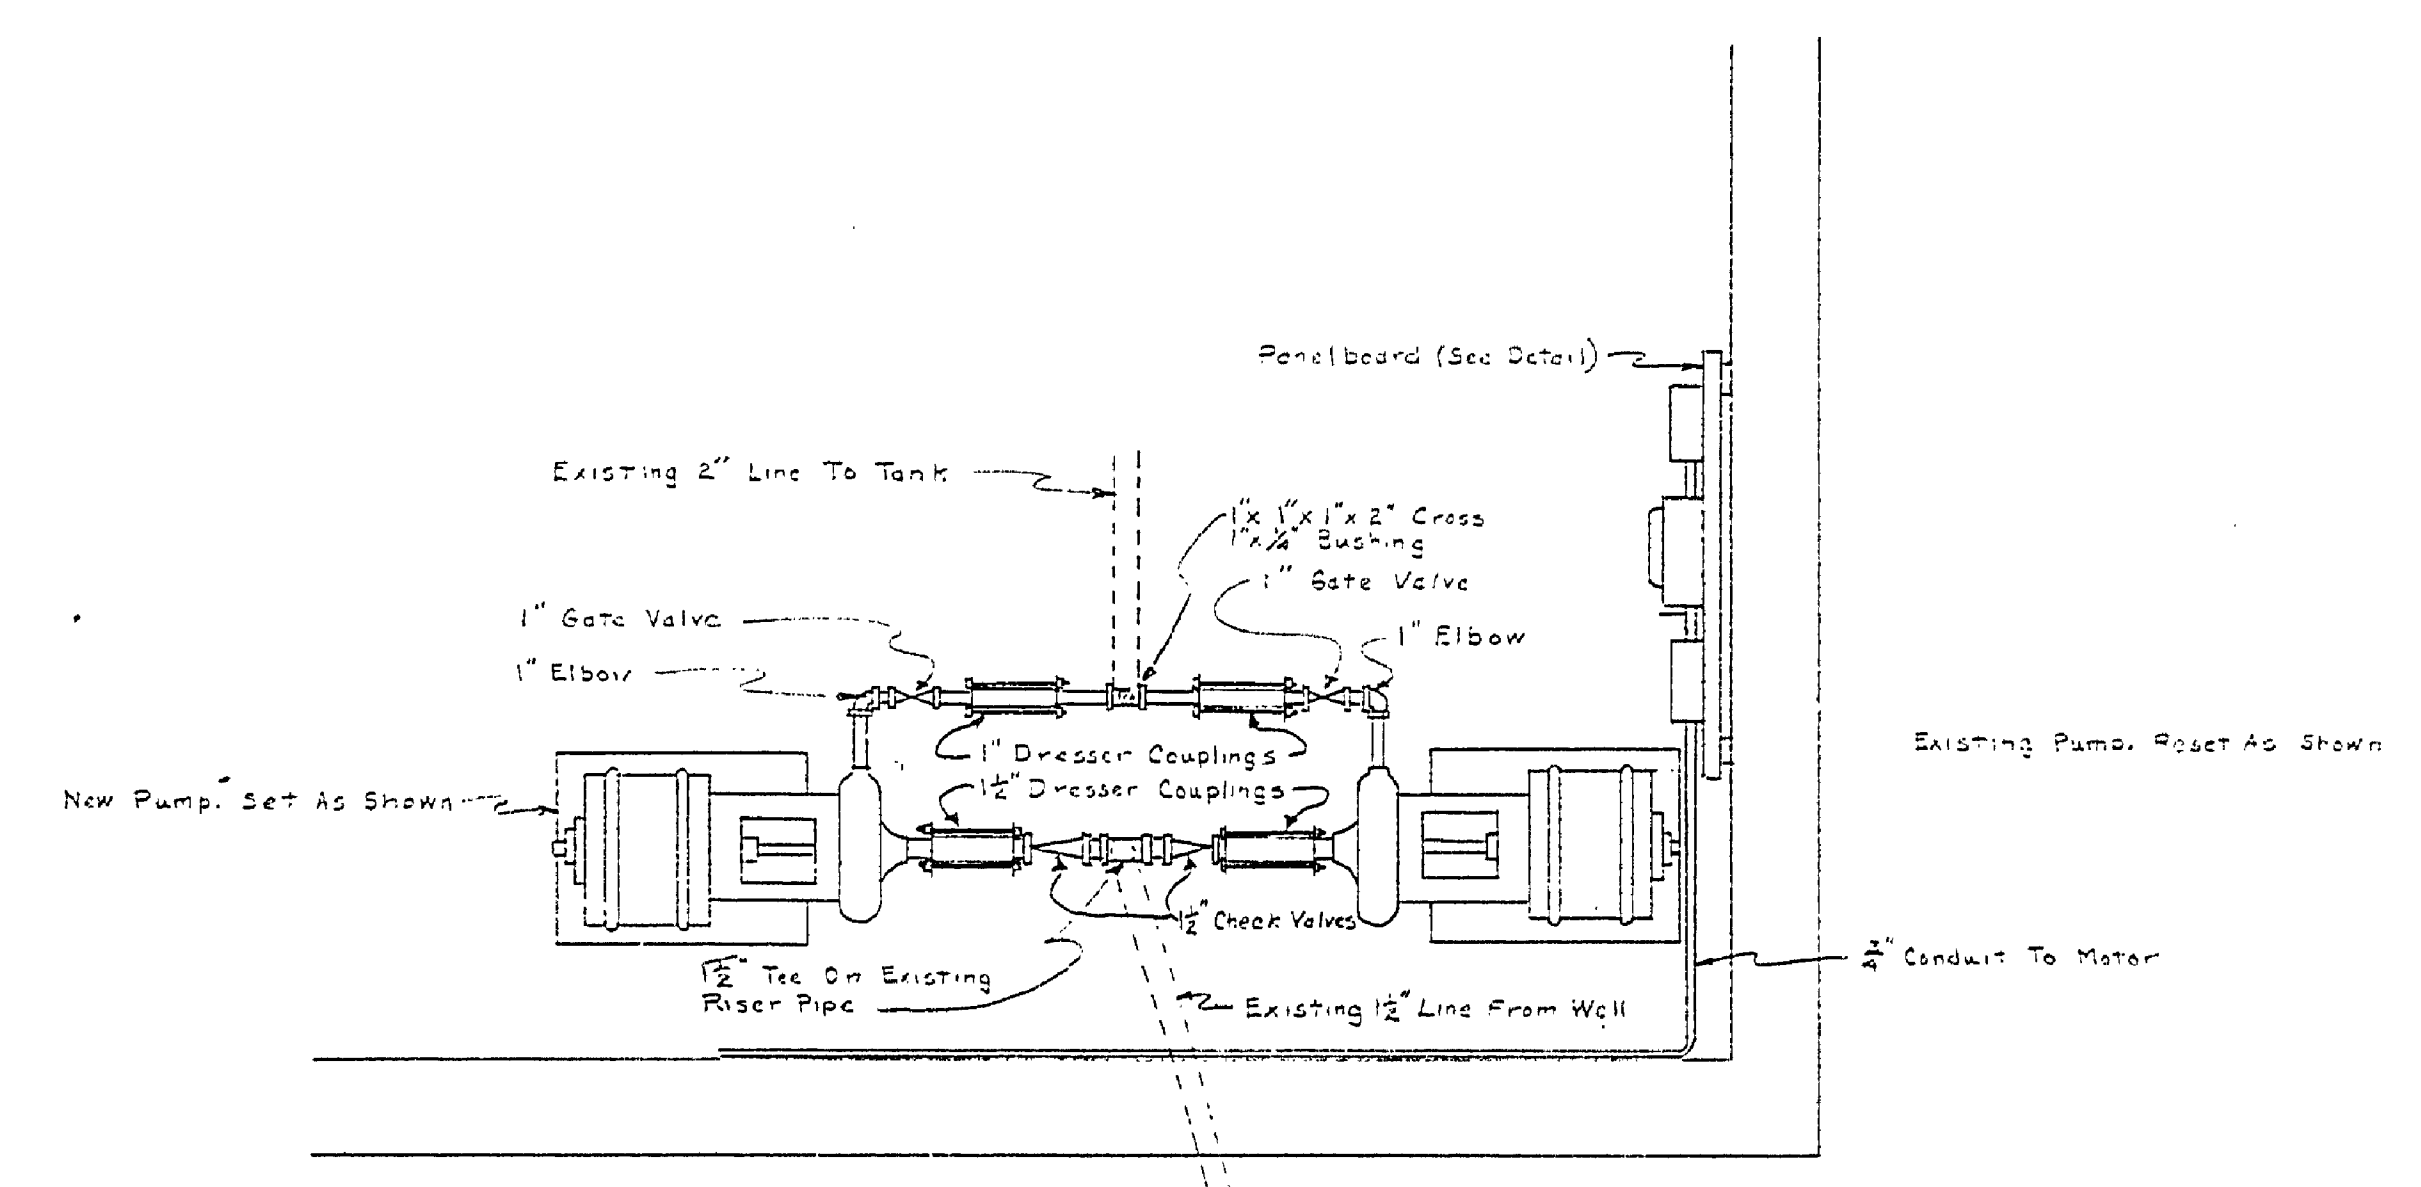

PLAN
Scale 1/2" = 1'-0"

NOTES
 Install Piping from Well to Pump to Meter. Existing Conduit to be Pumped. Existing 2" Pipe to be Switched for Service. See Working Drawing 10 for Details of the Pressure Switch. Turn on the Switch.

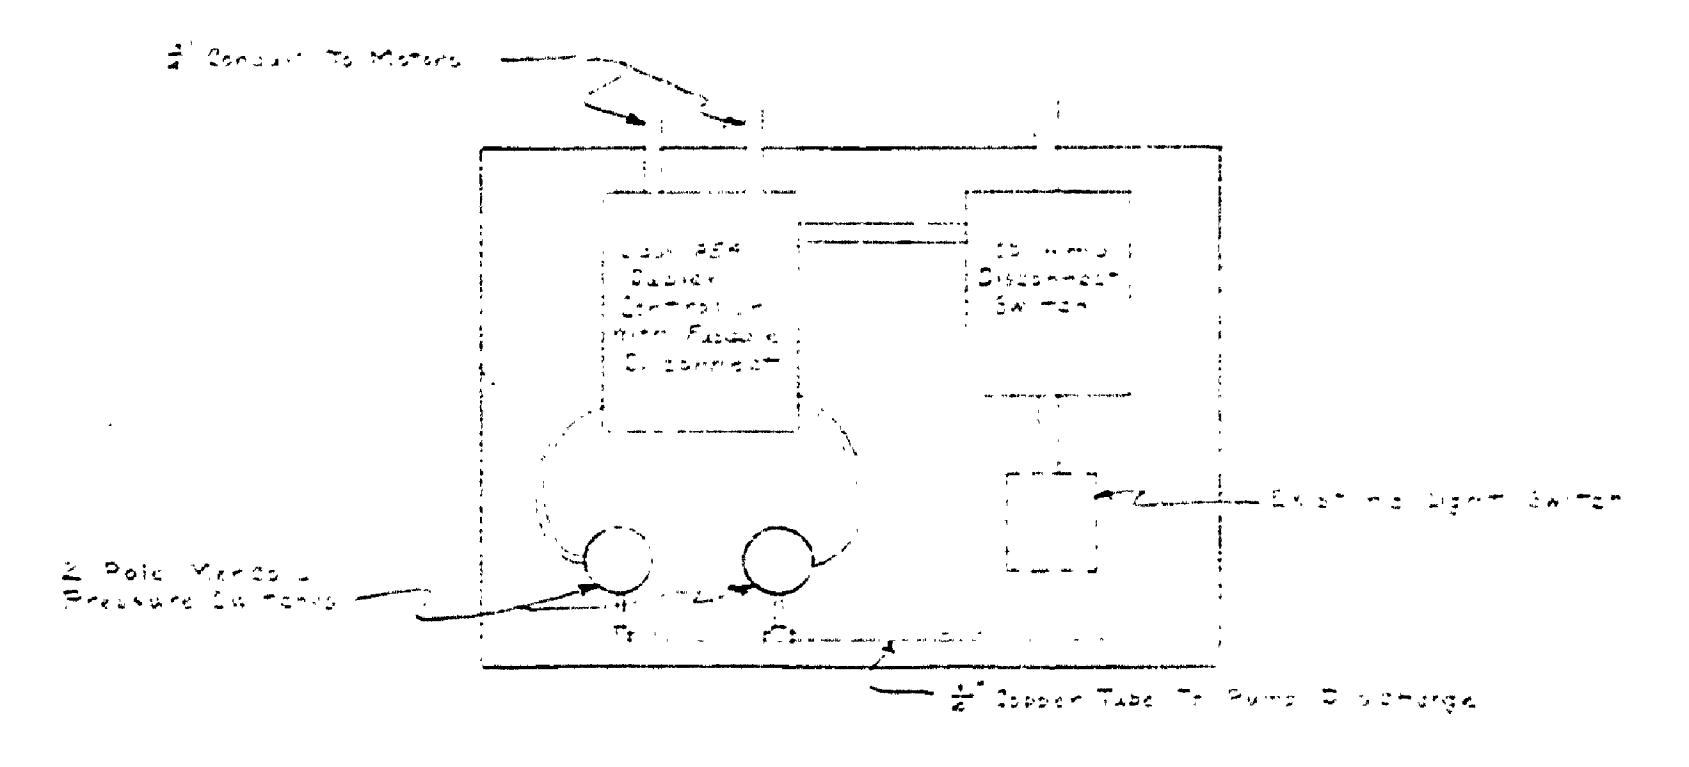

PANLBOARD DETAIL
Not To Scale

MICHIGAN
 DEPARTMENT OF CONSERVATION
 PARKS AND RECREATION DIVISION

HARTWICK PINES STATE PARK
 INSTALLATION OF DUAL PUMPS
 Scale As Shown

SHEET
 NO. 1
 OF 1

PLAN NO.
 E-106