




**ENTRANCE RACK**  
WITH METER SOCKET & CIRCUIT BREAKER PANEL BOARD  
NOTE: GROUND ELECTRICAL SYSTEM AT DISTRIBUTION PANELBOARD TO NEAREST BURIED WATER PIPE.

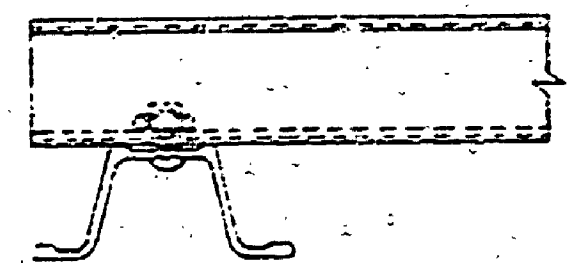


SECTION A-A  
NO SCALE

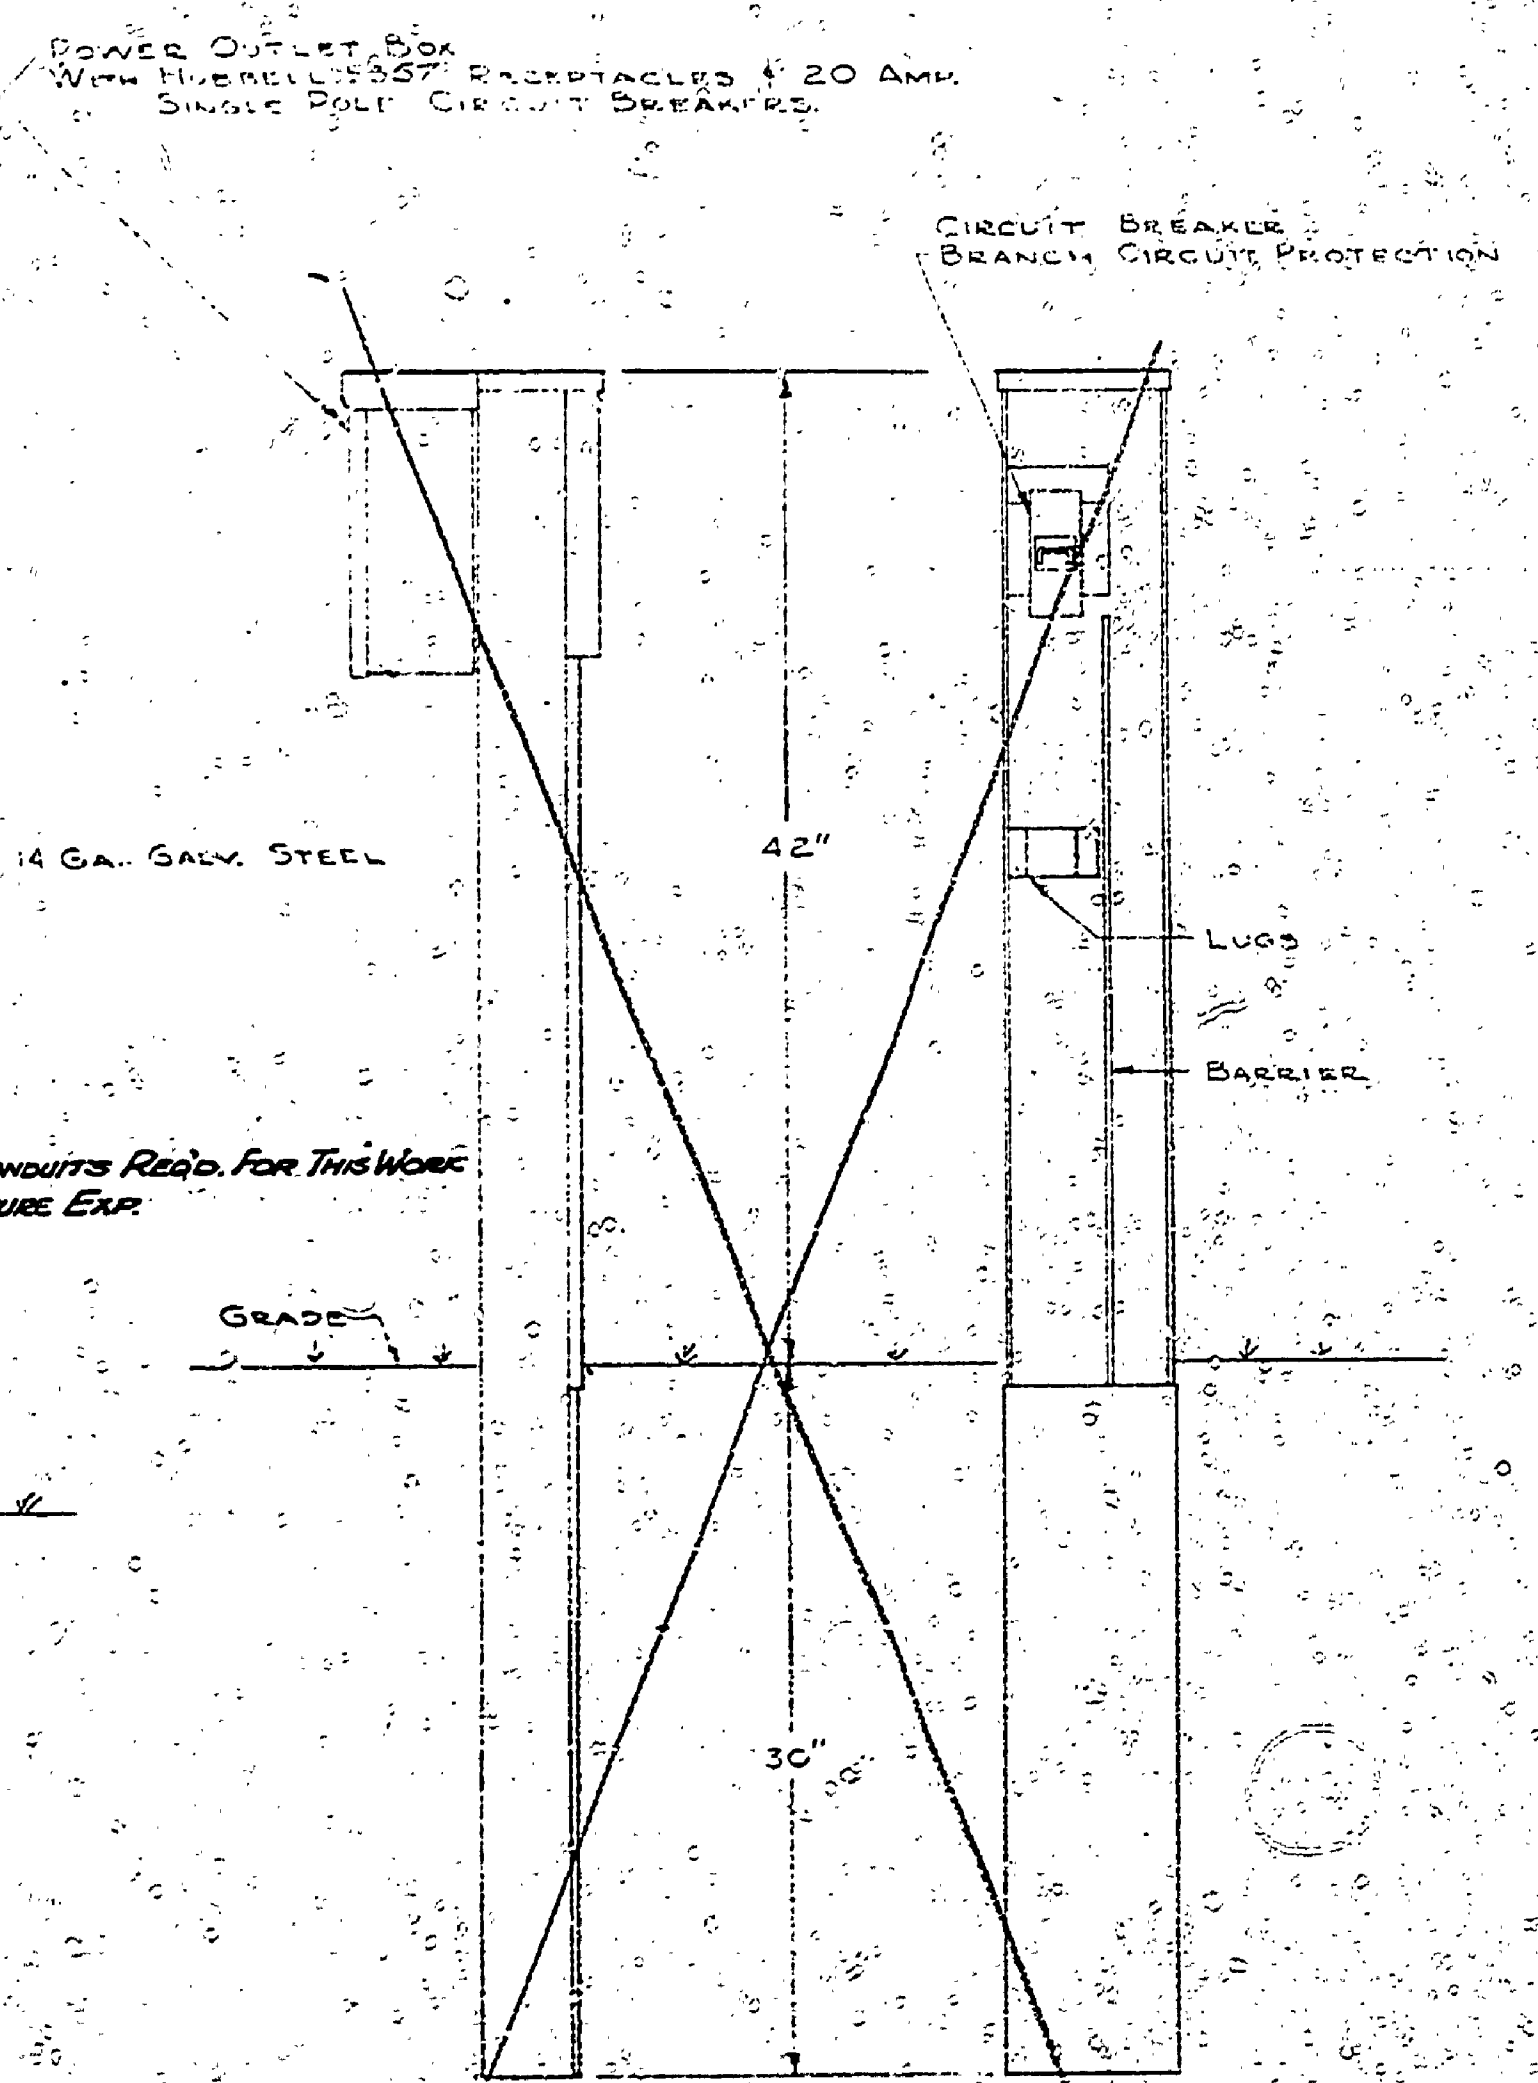


**JUNCTION POST**  
WITH OUTLET BOX & BRANCH CIRCUIT PROTECTION

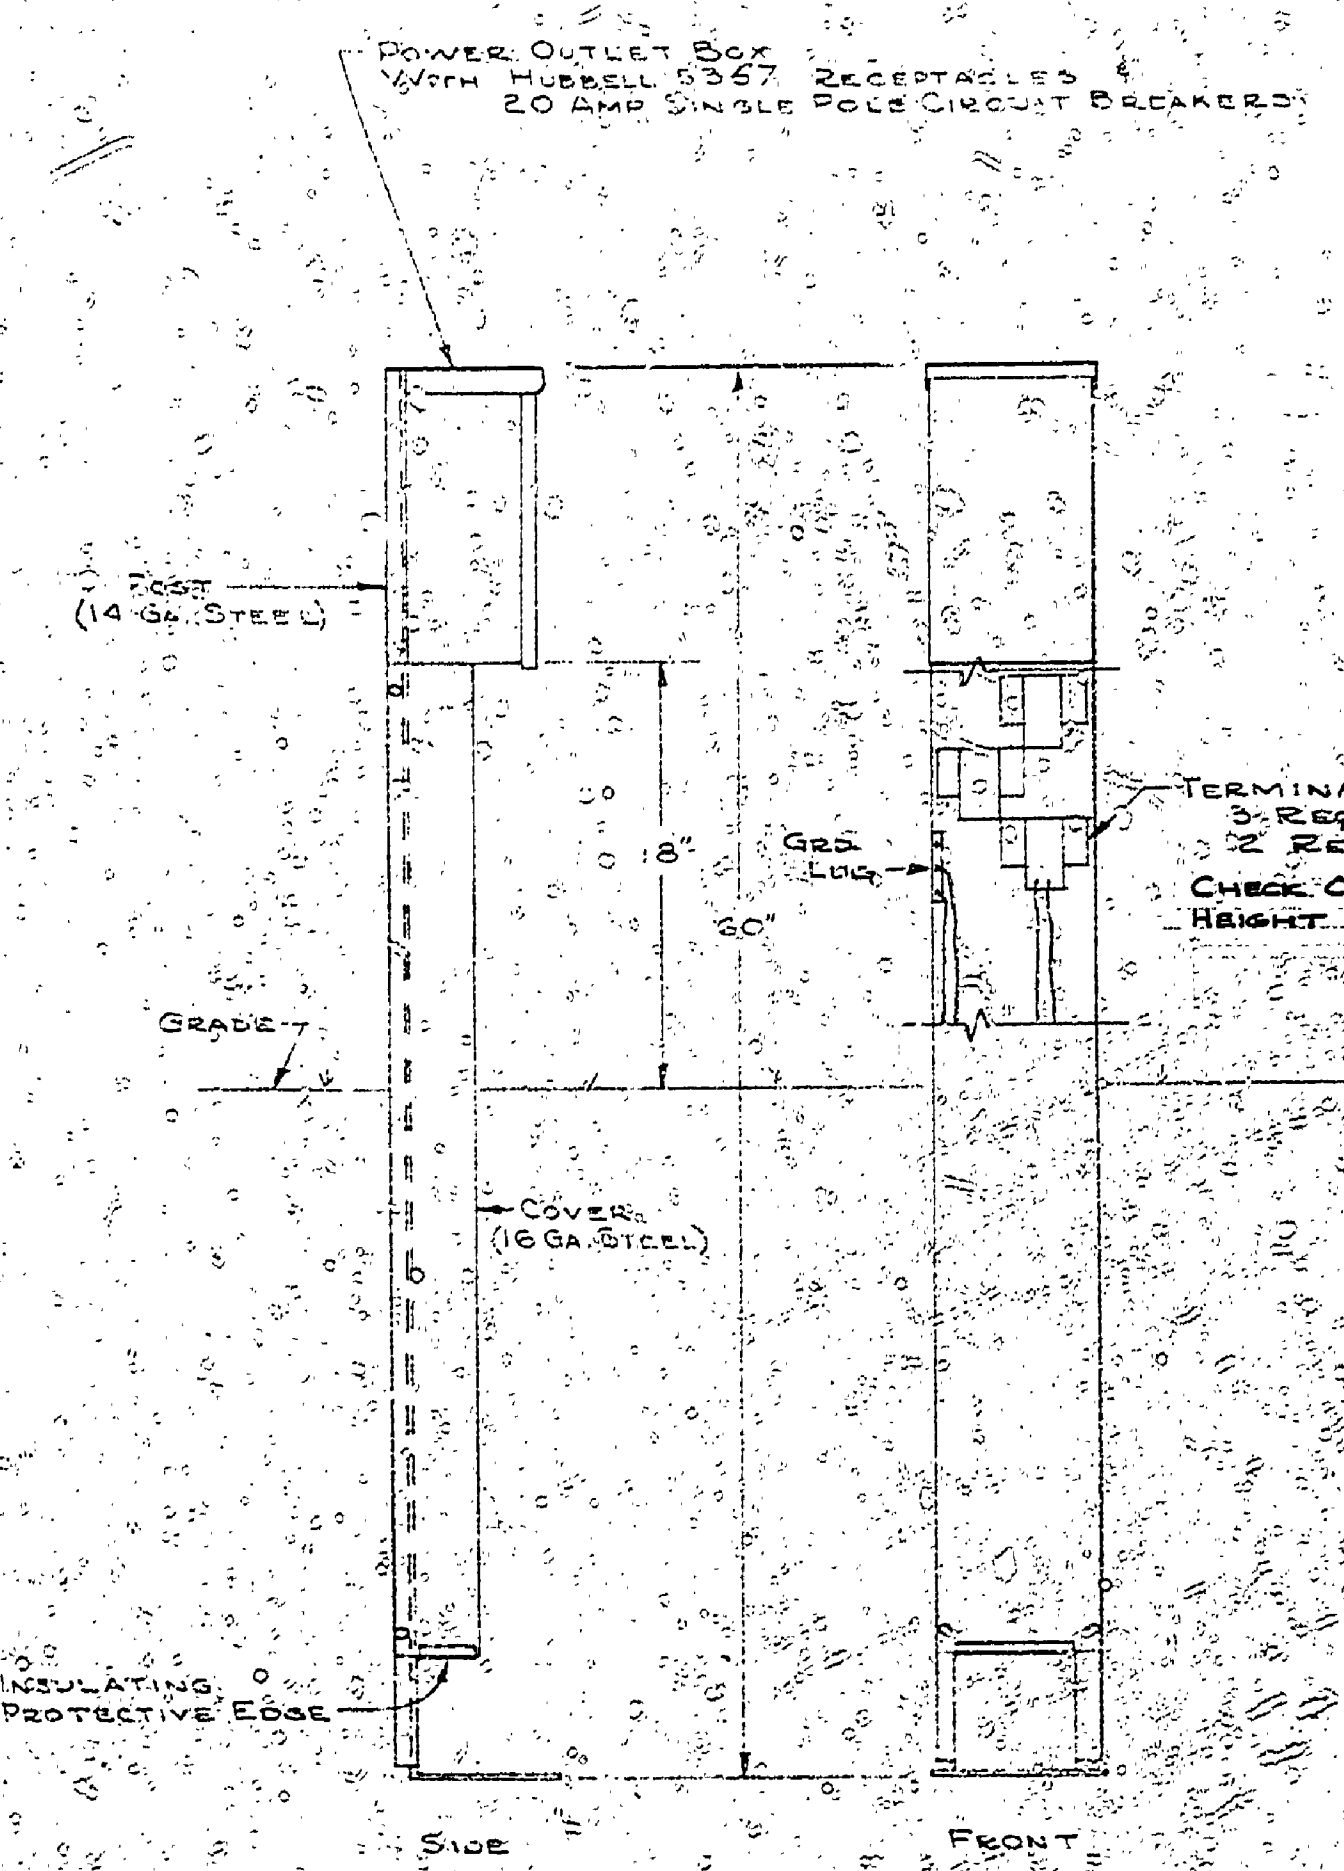

**MOUNTING POST**  
WITH OUTLET BOX

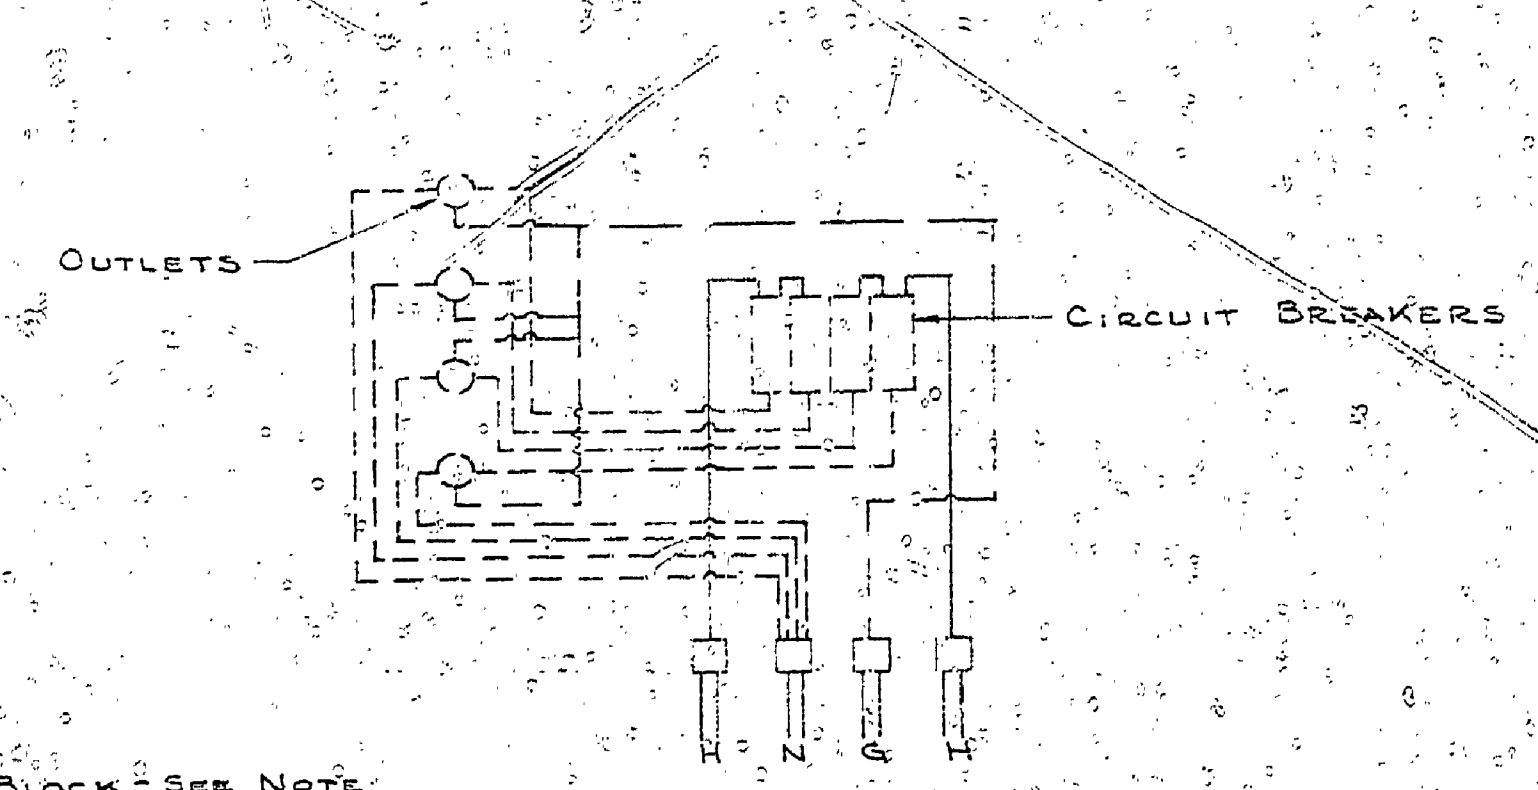

**WIRING DIAGRAM**  
FOR 4 OUTLET BOX

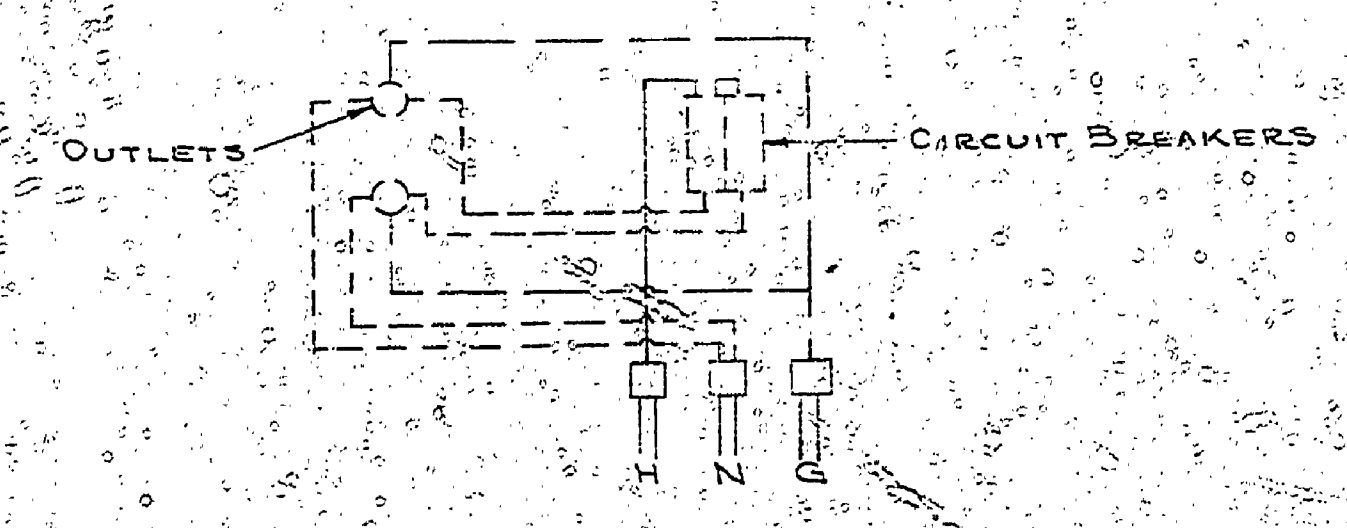

**WIRING DIAGRAM**  
FOR 2 OUTLET BOX

NOTE: THESE POSTS ARE DESIGNED TO PERMIT LOADING OF UP TO ONE UNIT TO THE NEXT. SPlicing TO BE DONE IN POST. LUGS ARE PROVIDED TO RECEIVE US TO #2/0 WIRE. GROUND TO BE MADE TO EQUIPMENT GROUND PROVIDED ON POST.

SURVEYED BY	DRAWN BY	NO.	DATE	BY	REVISIONS		NO.	DATE	BY	REVISIONS	MICHIGAN DEPARTMENT OF CONSERVATION	STANDARD PLAN UNDERGROUND SECONDARY FOR CAMPGROUND	SHEET NO. 2 OF 2	FOR PROJECT NO. 1048	HARTWICK PINES S.P.
					1.	2.									
DESIGNED BY	CHECKED BY	DATE	DATE	DATE	DATE	DATE	DATE	DATE	DATE	DATE					