
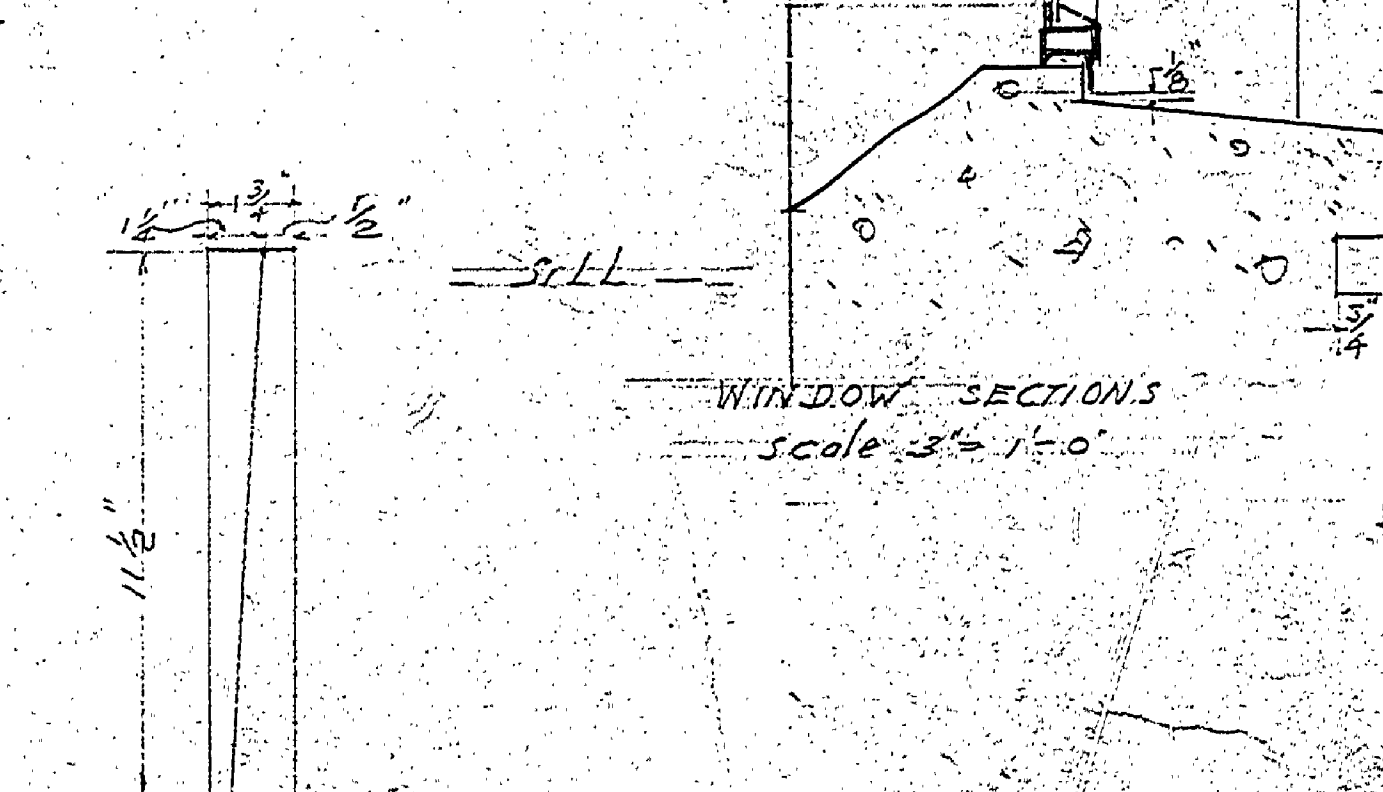
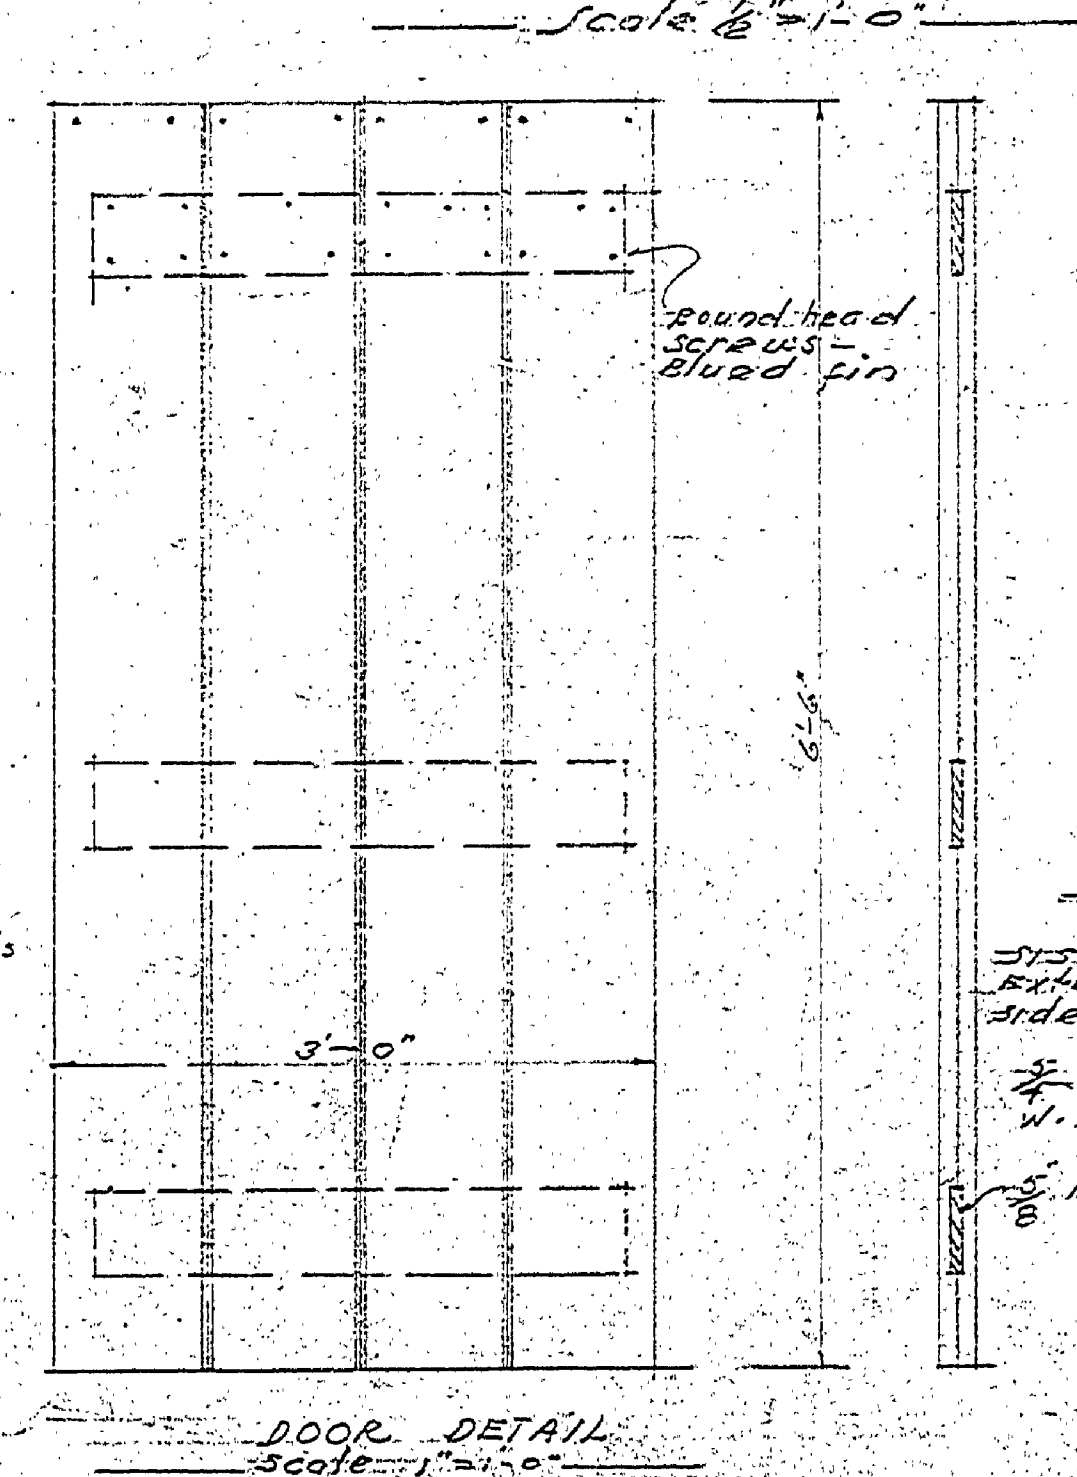


NOTE: All exterior wood work to be P.S.
 All interior wood work except
 rafters & planks to be surfaced.

NOTE: Floor at well not to be placed
 until pump is set.

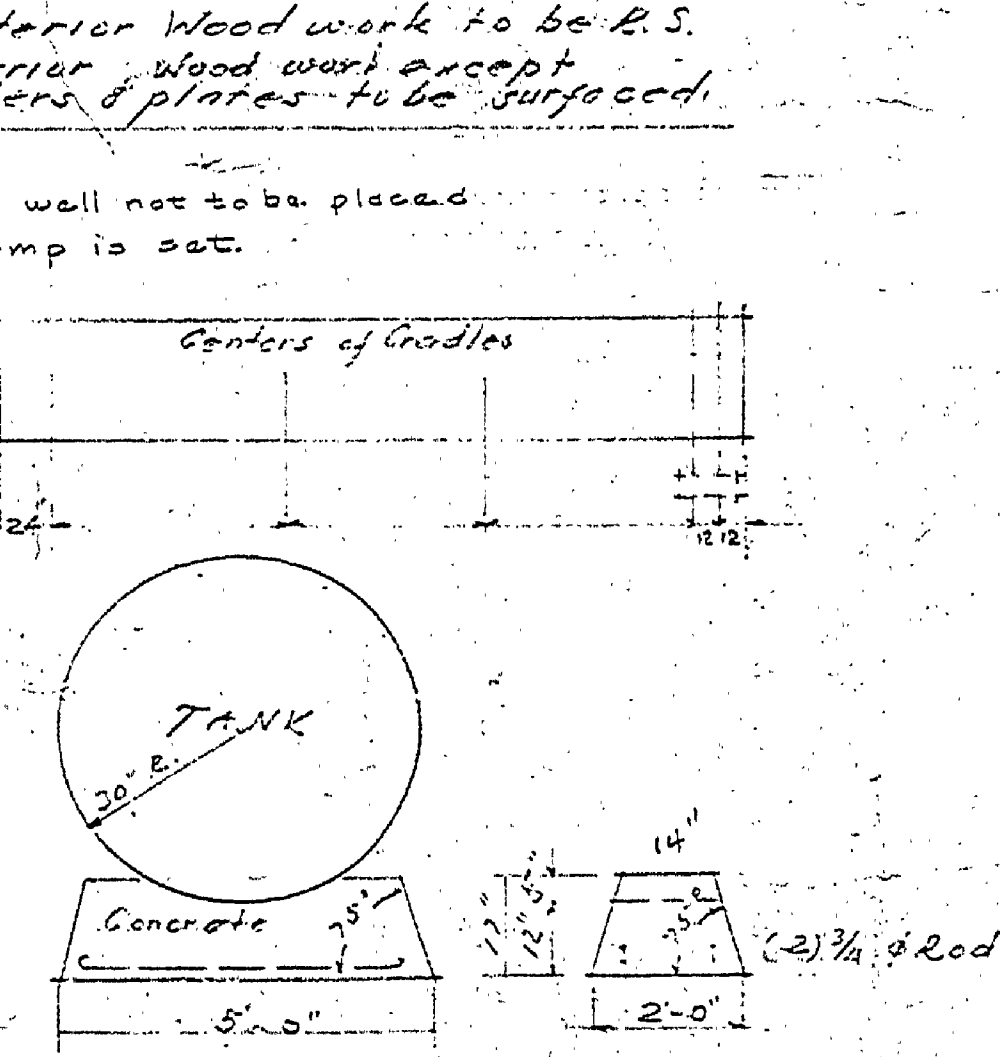

MICHIGAN
 DEPARTMENT OF CONSERVATION
 PARKS DIVISION

DESIGNED BY	MITCHELL STATE PARK	CHIEF ARCHT.
DRAWN BY	PUMP HOUSE	SCALE 1/4" = 1'-0"
CHECKED BY		DATE 12-23-11
APPROVED		

A-102