

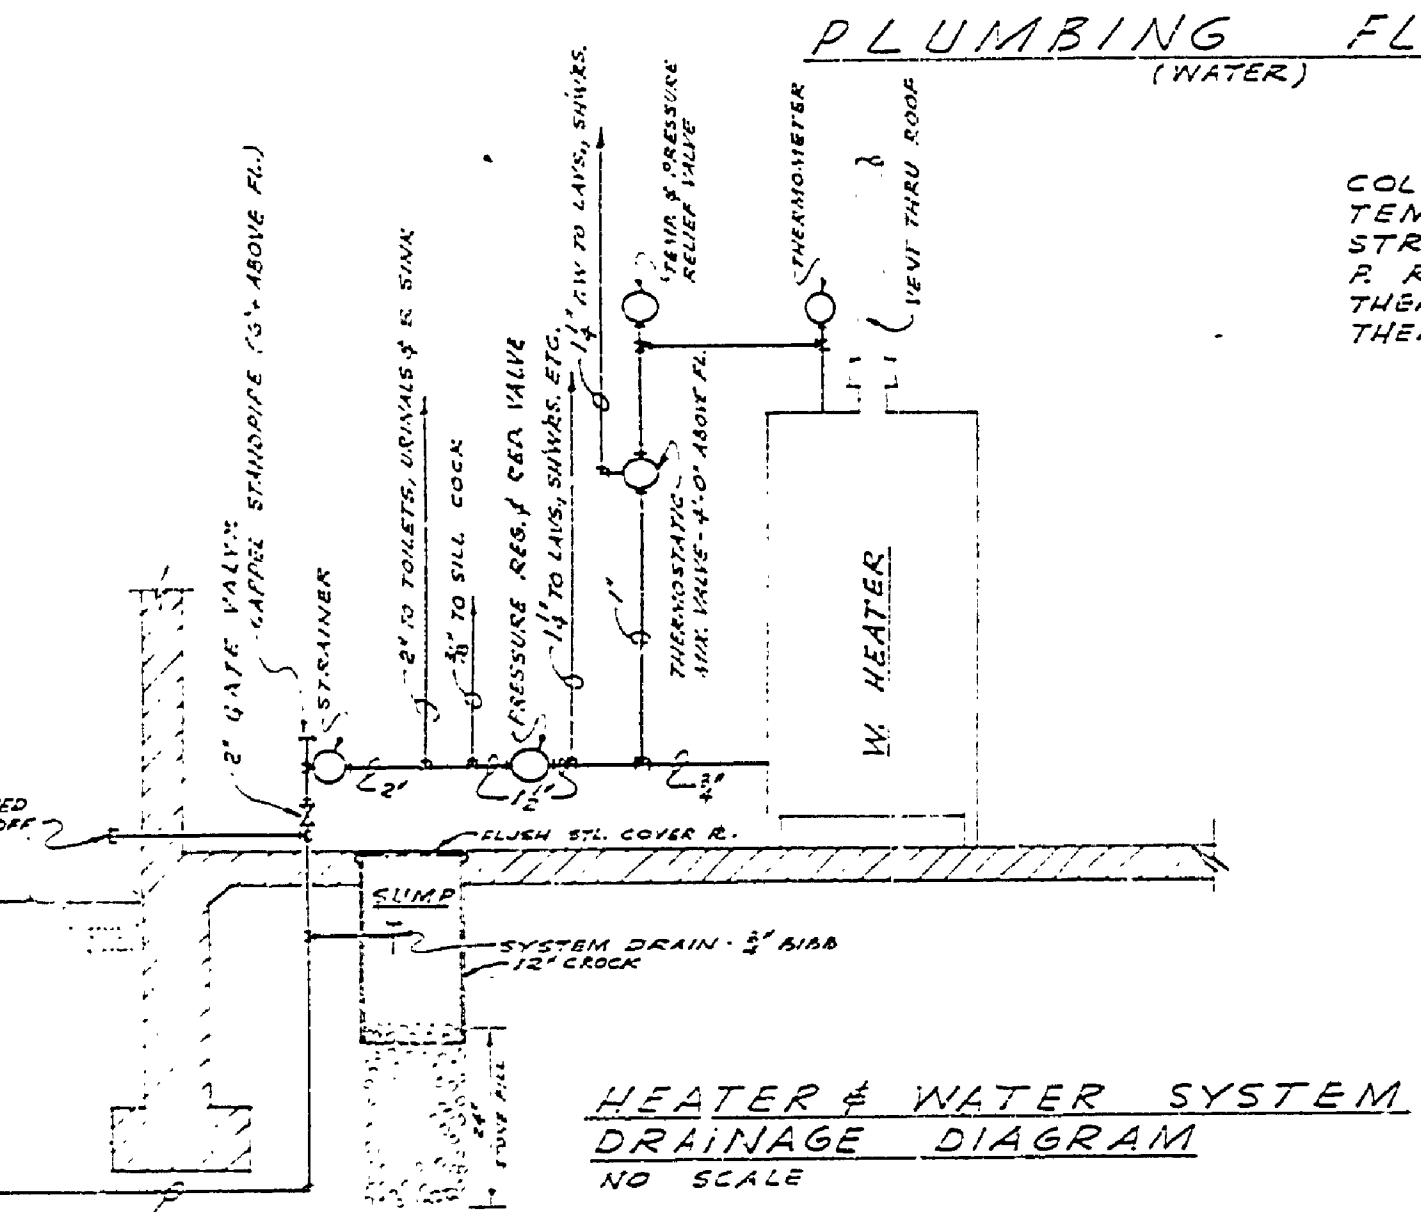
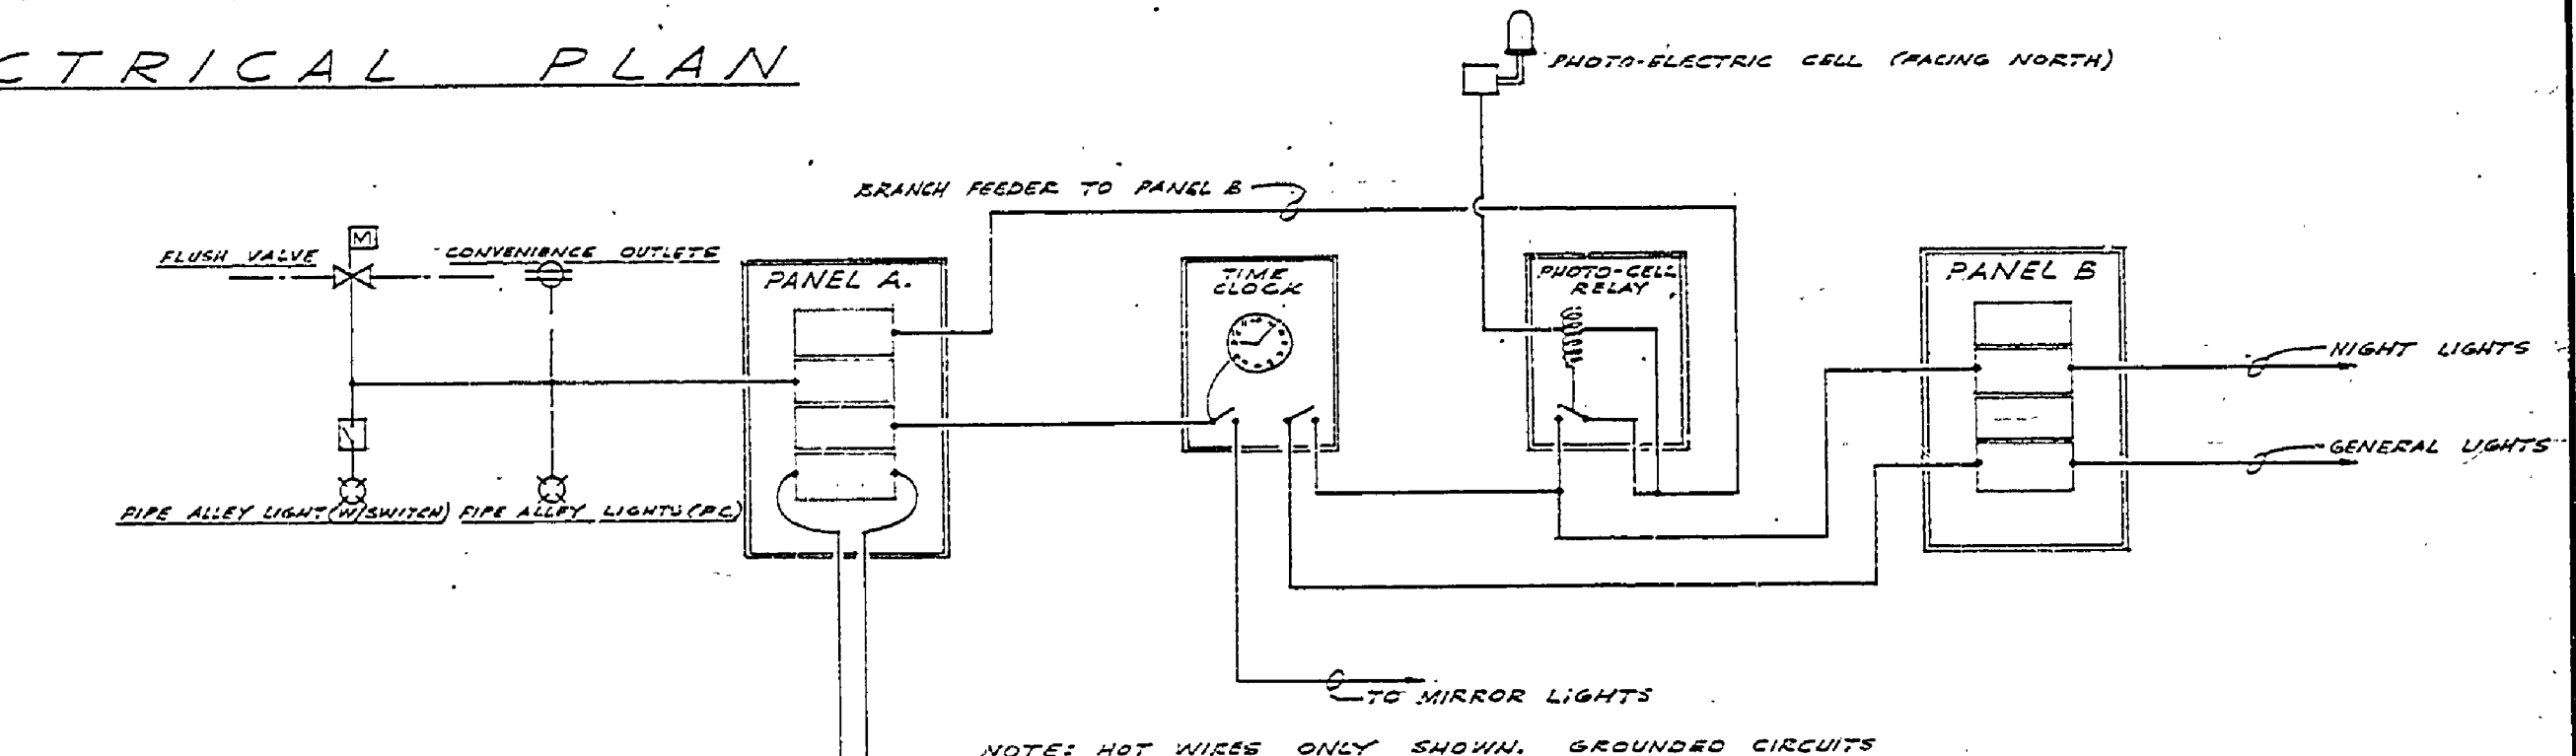
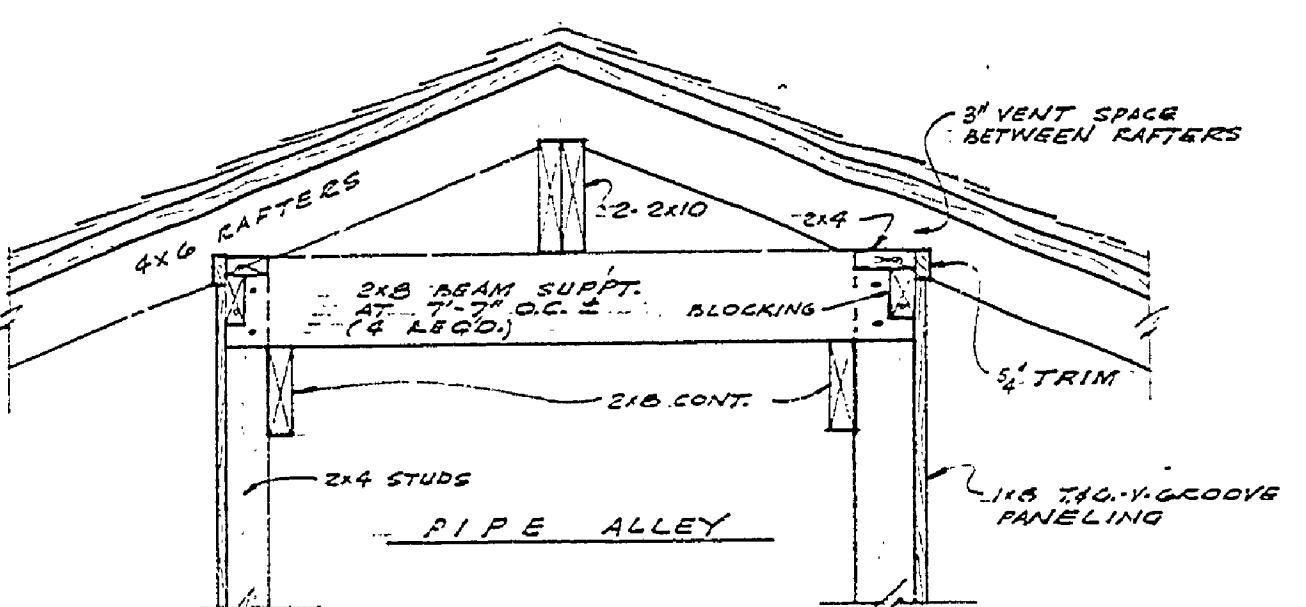
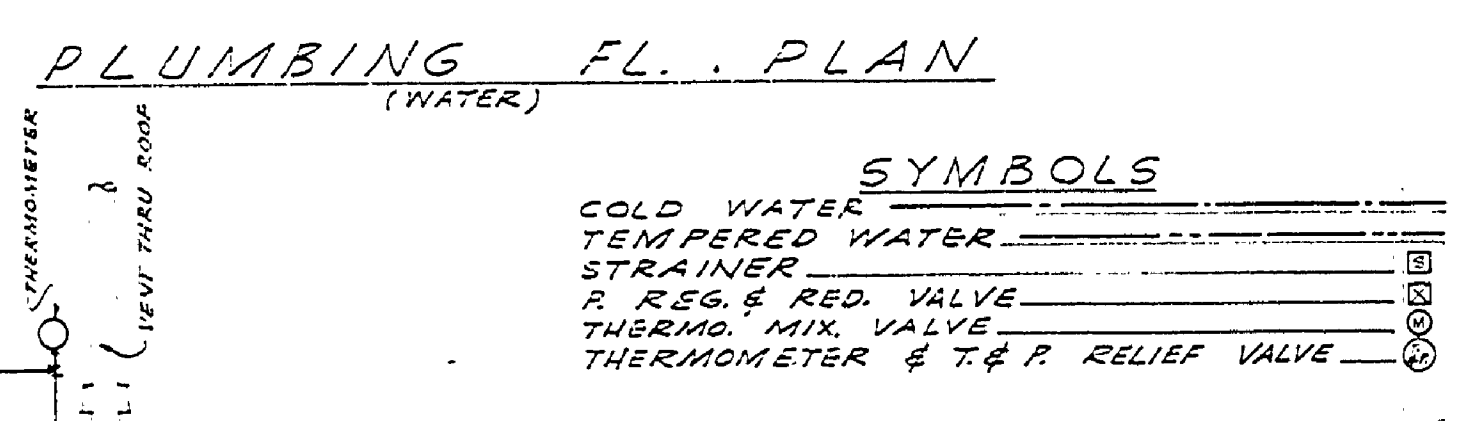


DESIGNED BY	DRAWN BY	CHECKED BY	DATE	REVIEWED	DATE	APPROVED	DATE	NO.	DATE	BY	REVISIONS	DATE	BY
ARCHITECTURAL	ENGINEERING	LANDSCAPE	5-17					1			4		
W. J. G.	W. J. G.	W. J. G.	4-14					2			5		
								3	7-22-67		6		

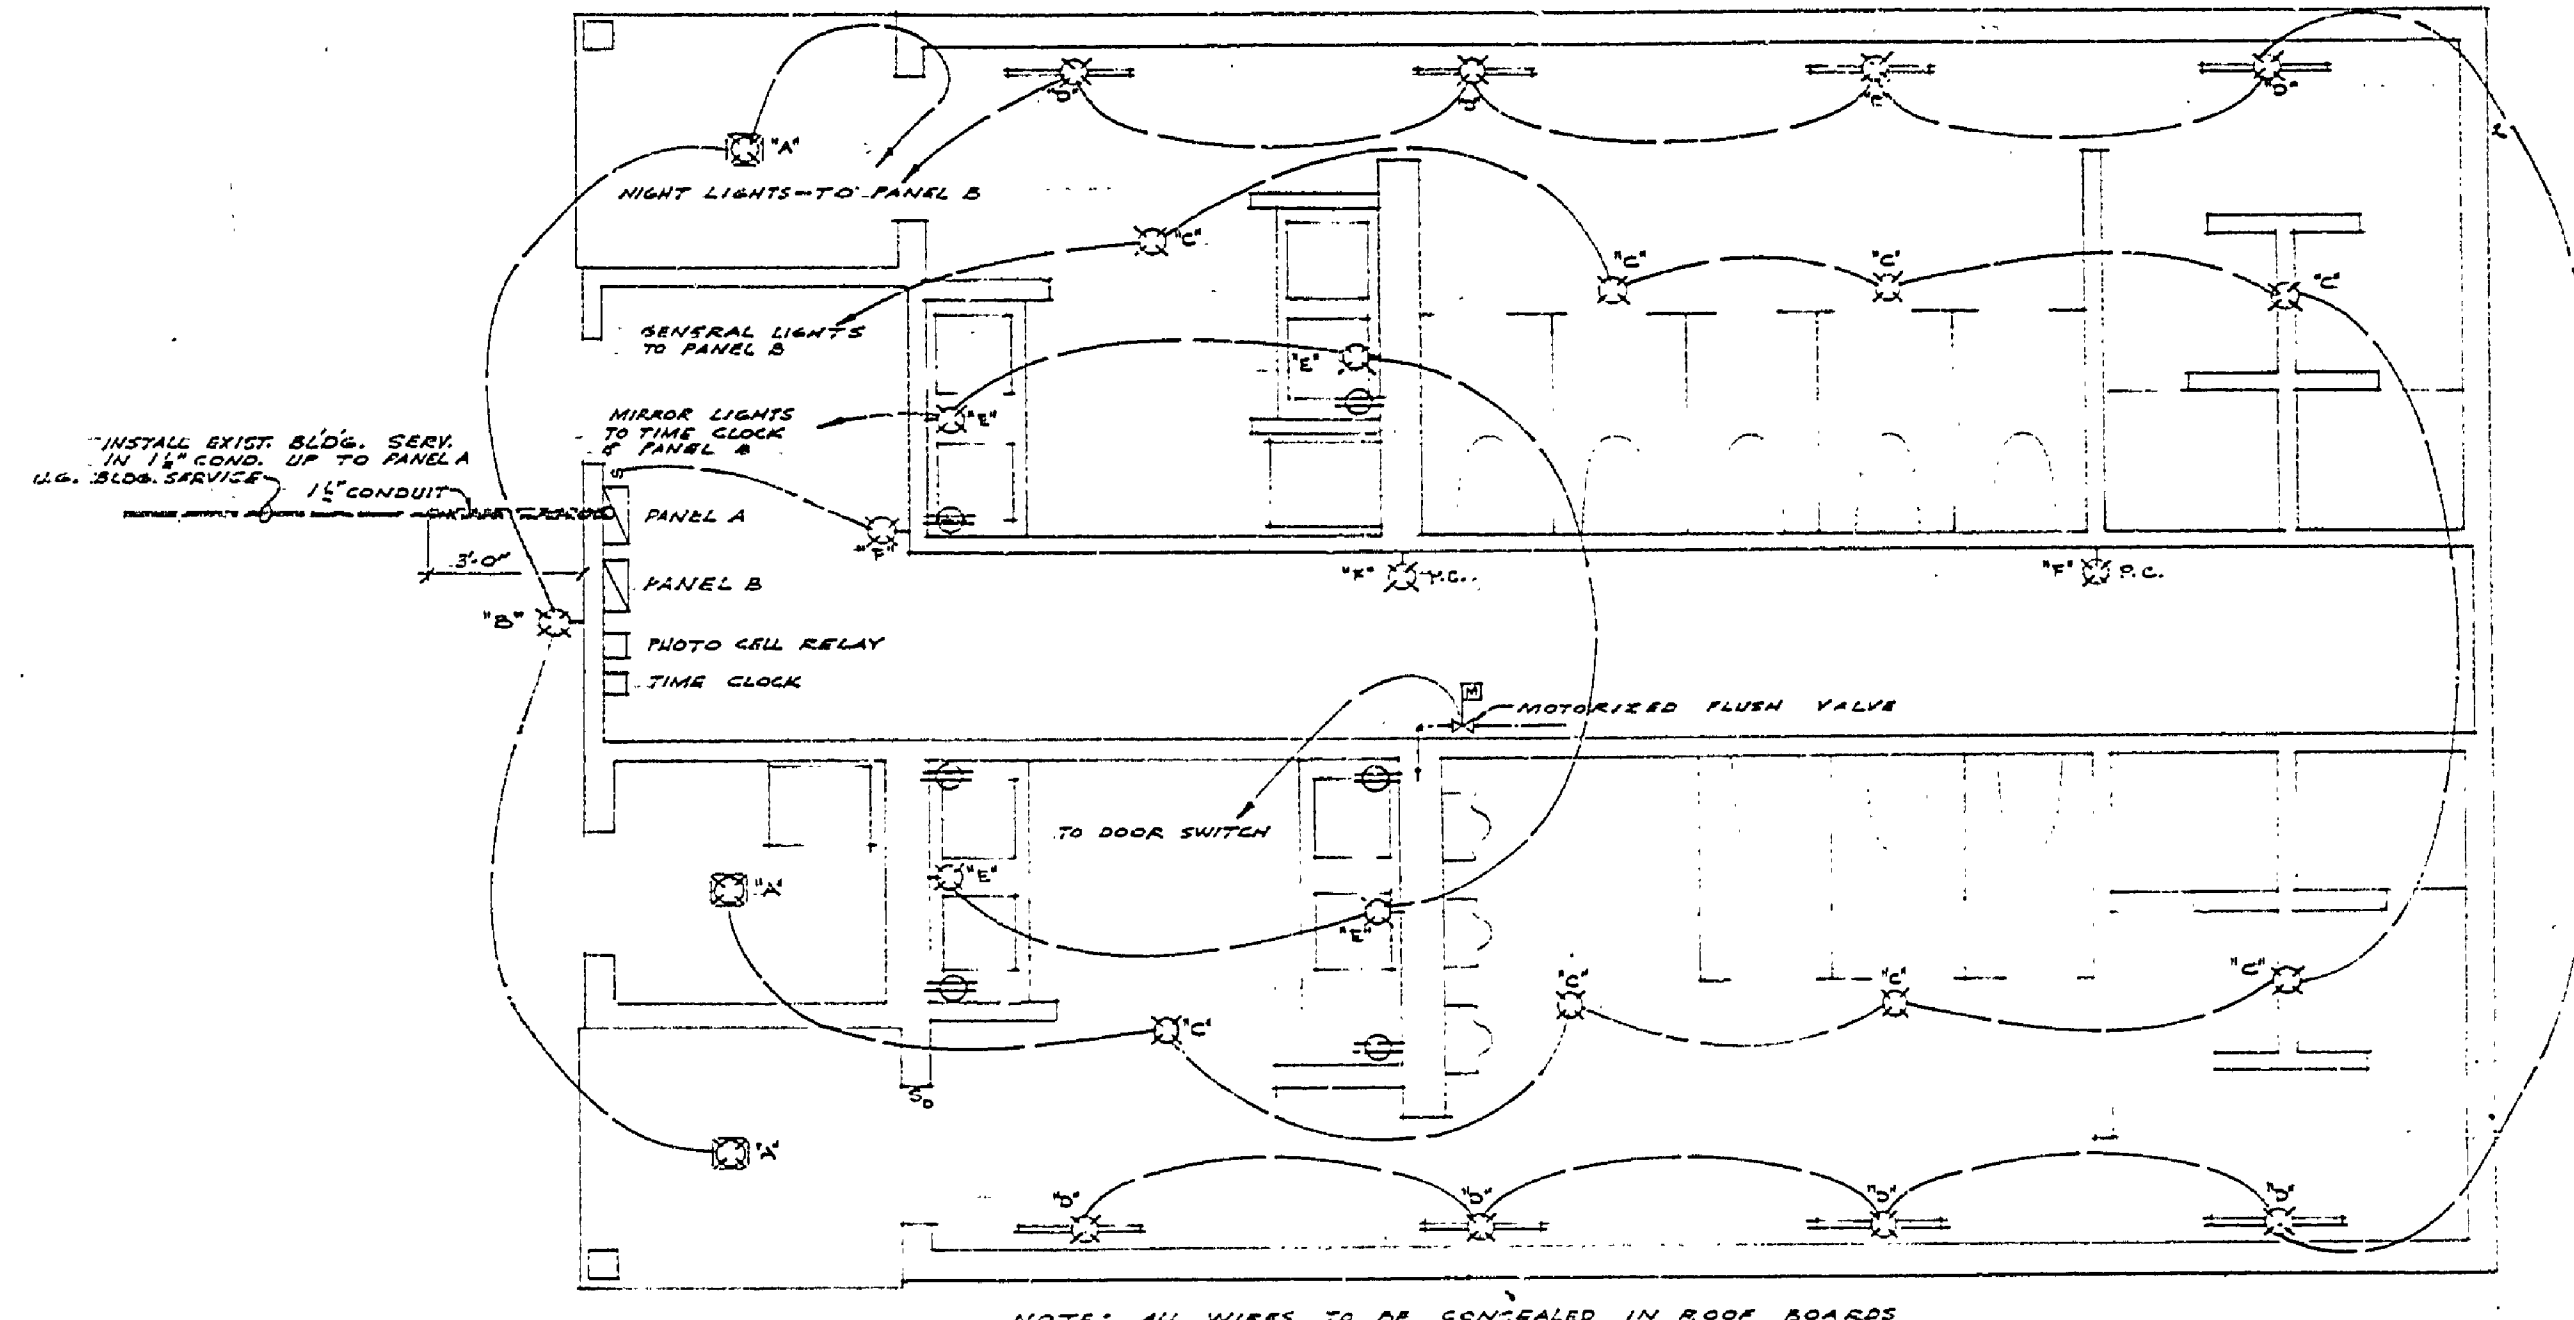

SECTION-TYPICAL INTERMEDIATE RIDGE BEAM SUPPORT & VENT INTO PIPE ALLEY
3/4" = 1'-0"

SCHEMATIC WIRING DIAGRAM
ELECTRIC SERVICE PANEL & AUTOMATIC LIGHT CONTROL

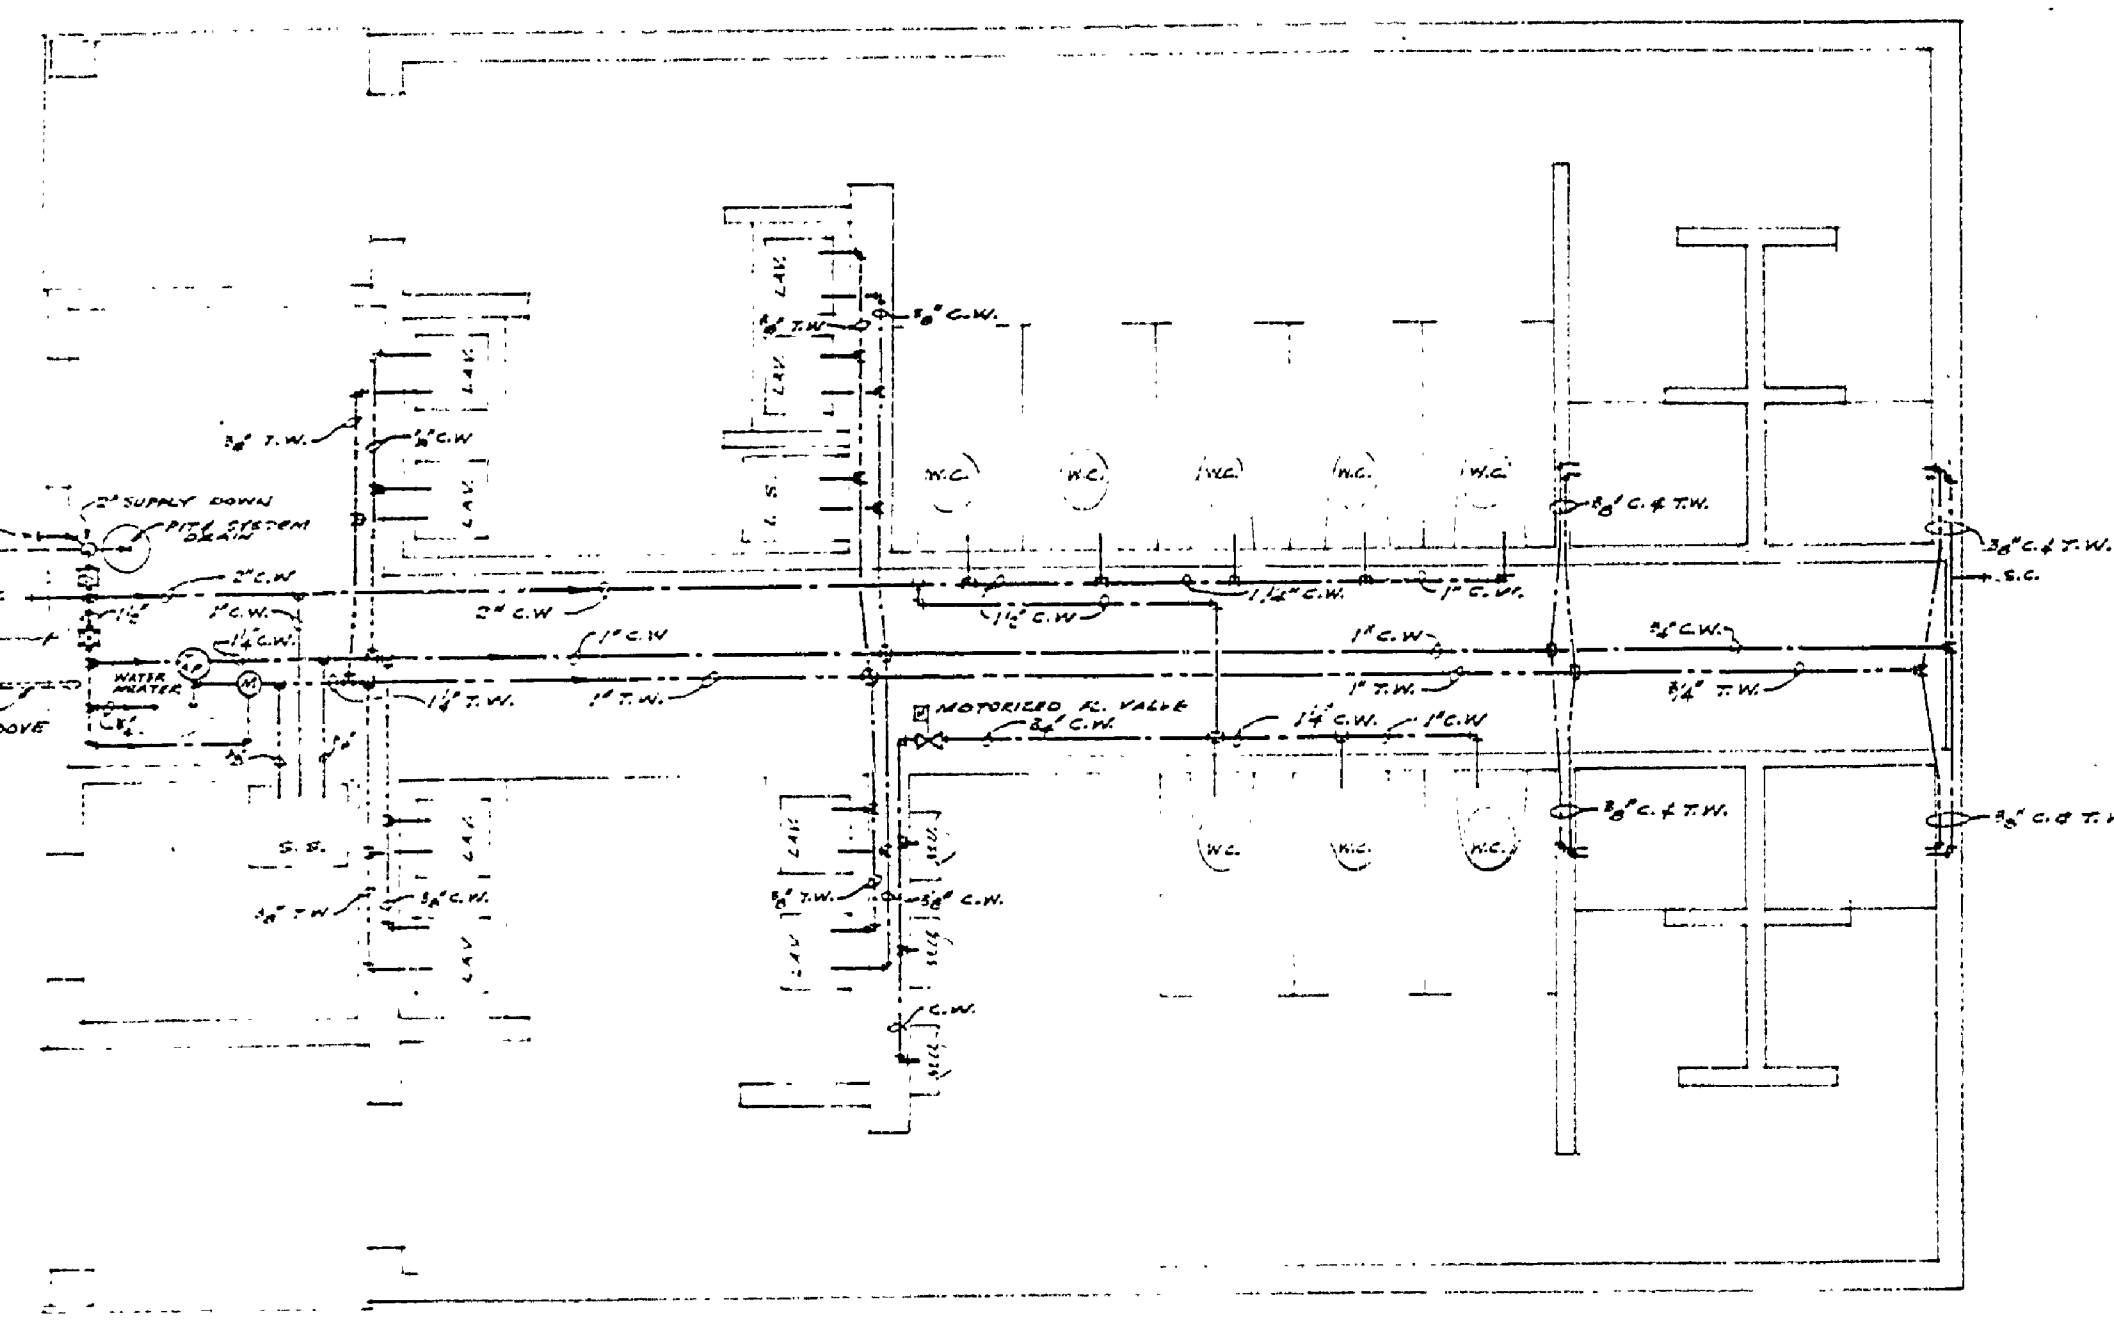