
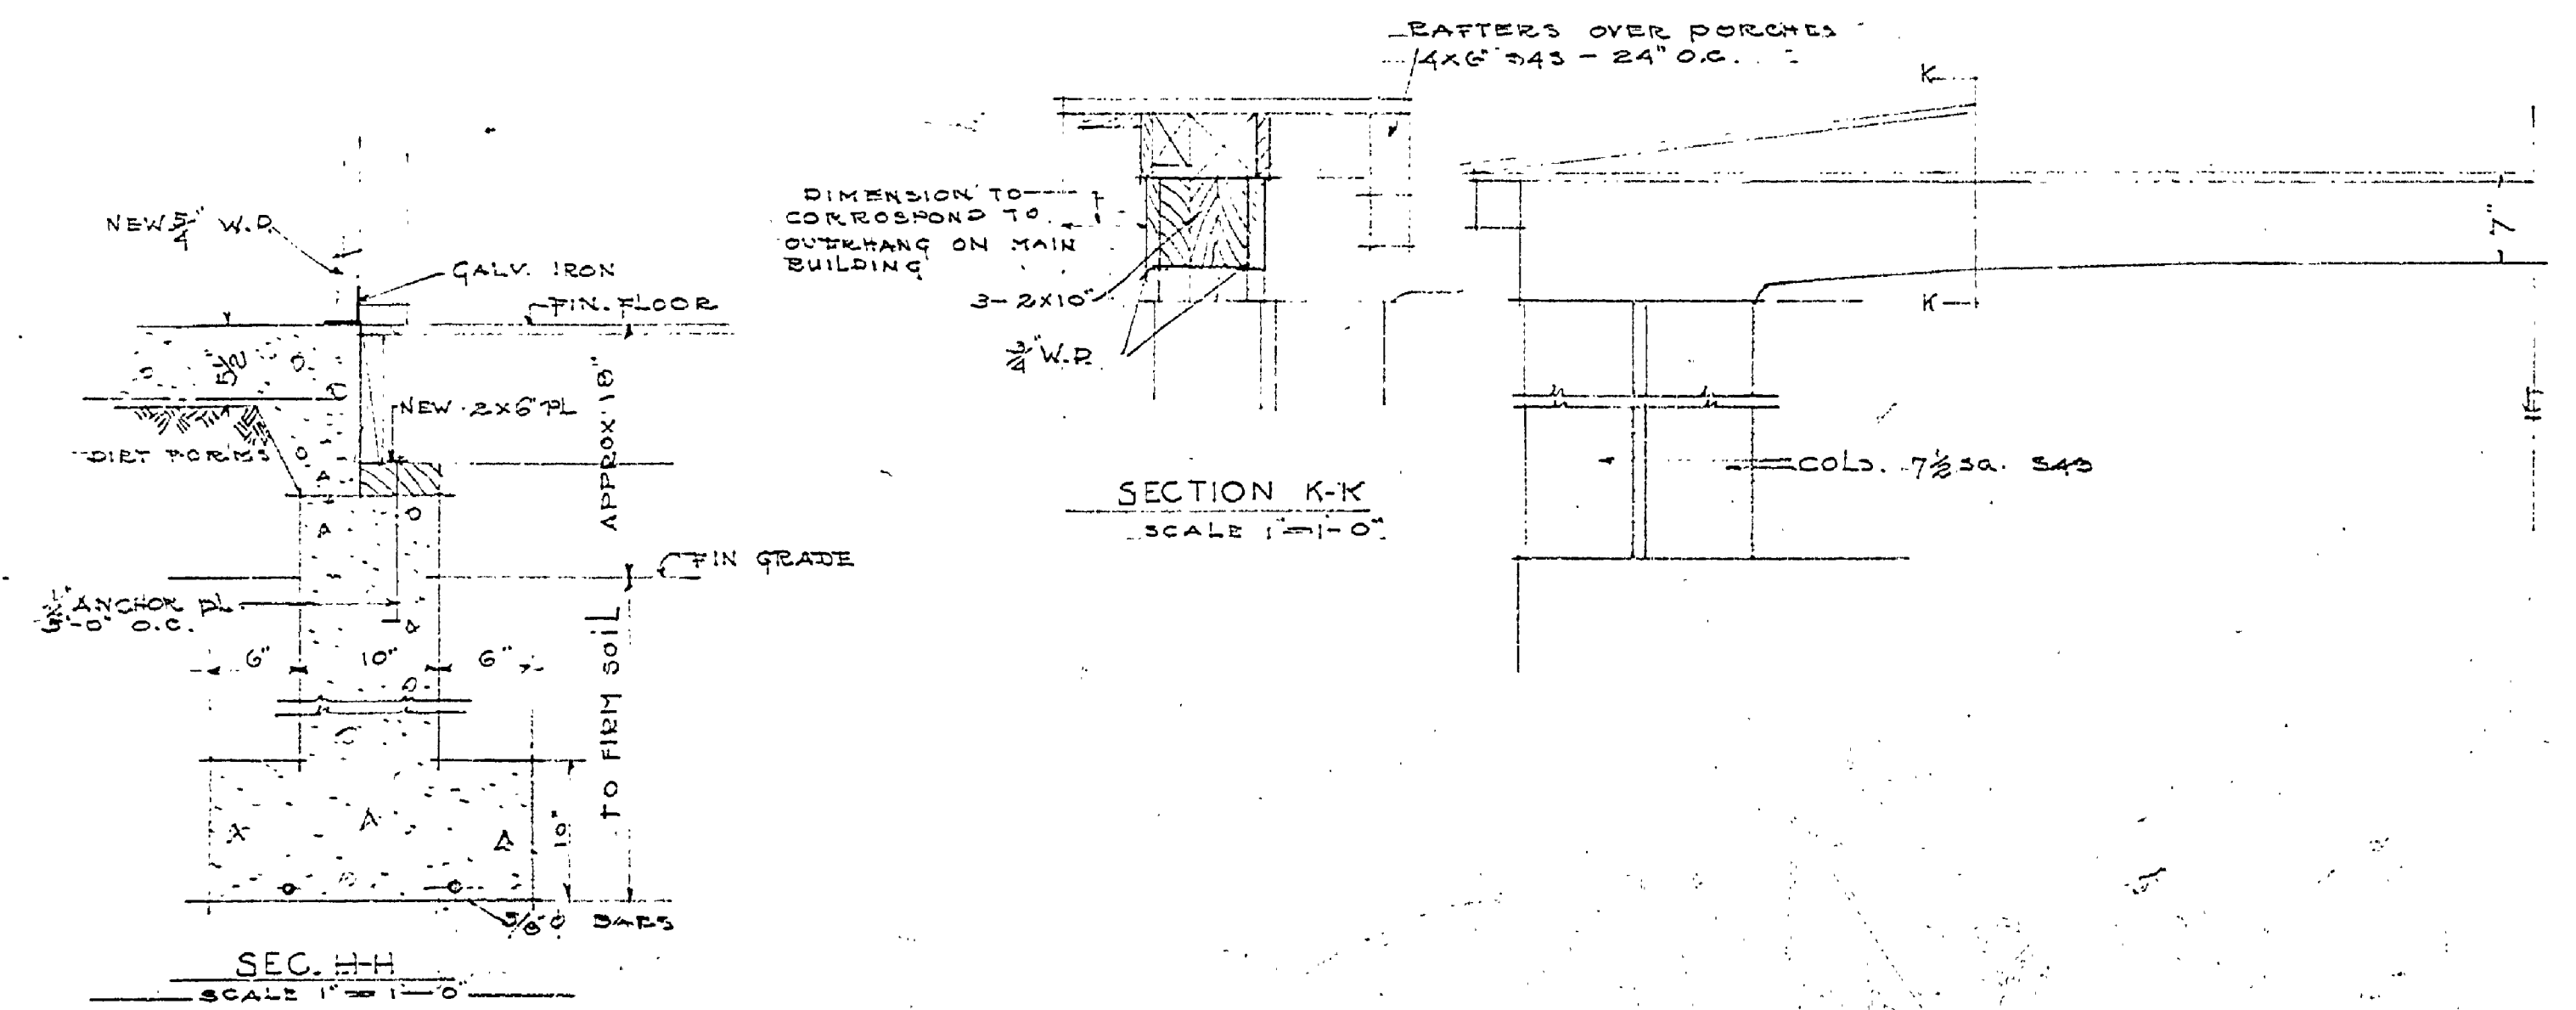
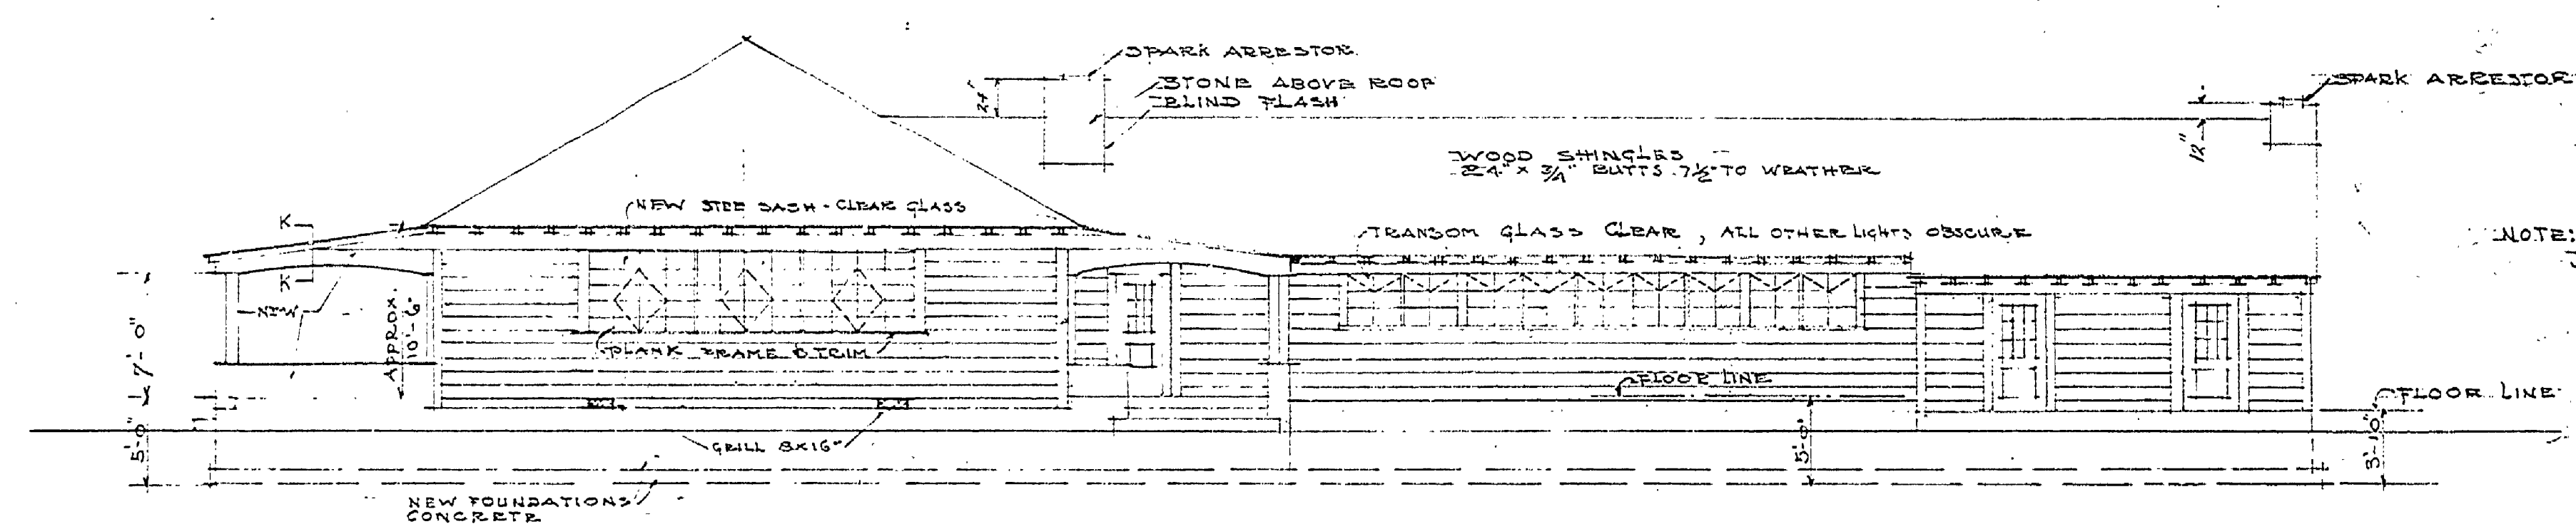
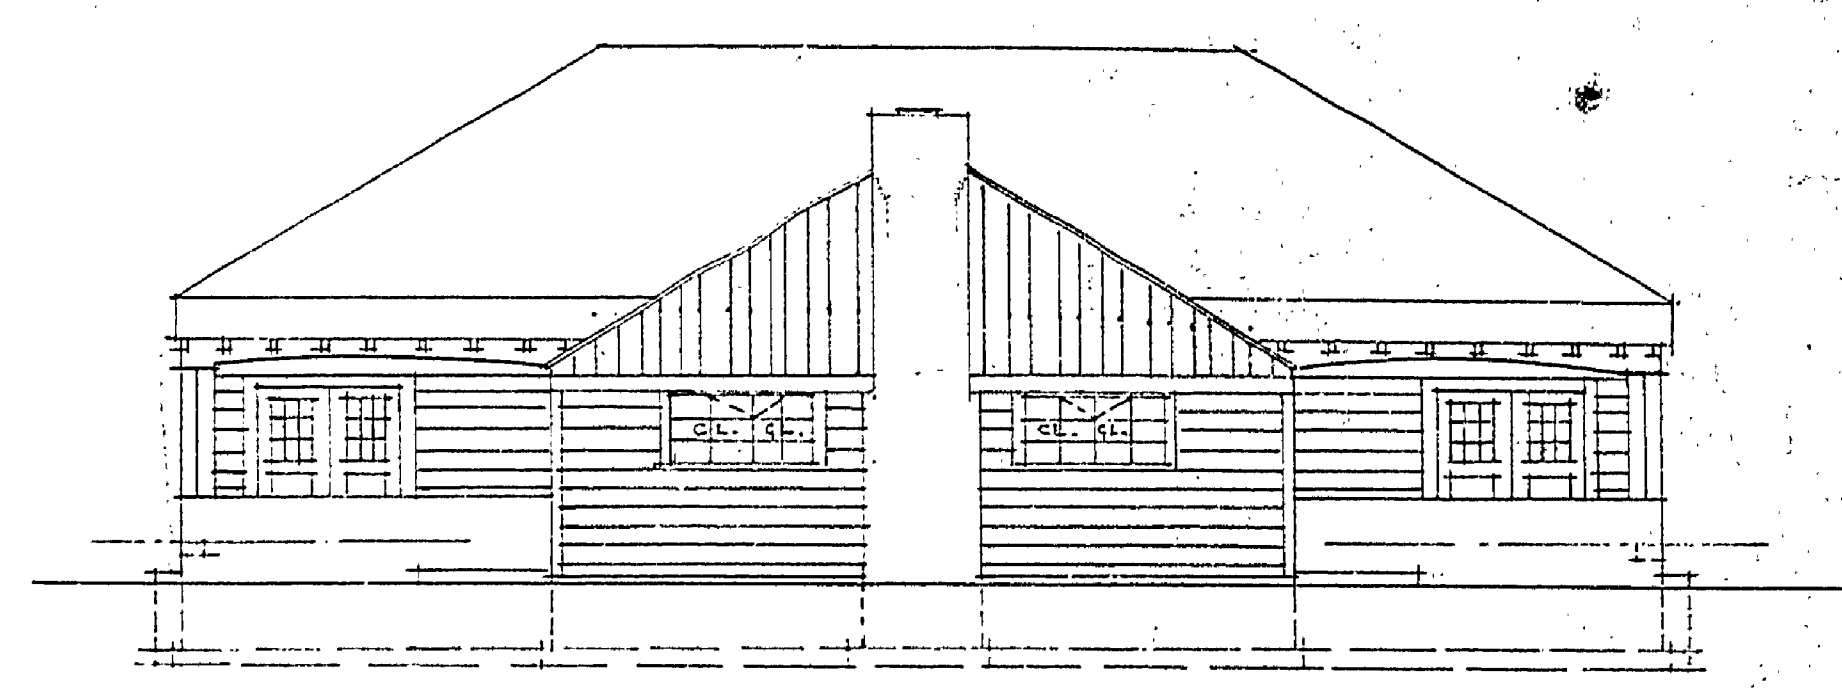


NOTE: PROVIDE GATE VALVES AT WATER TANK TO SHUT OFF SHOWERS LEAVING TANK AVAILABLE FOR LAUNDRY. NOT WATER TO LAVS AND LAUNDRY ONLY

TILE: 6" WALLS 1/2" 20" BOND
6" PLUMBING ALLY OF PARTITION TILES 10" AM
4" EXTERIOR FIN. ONE SIDE
OTHER " BOTH SIDES
ALL WALLS TO BE TILE TO WALL PLATE HEIGHT

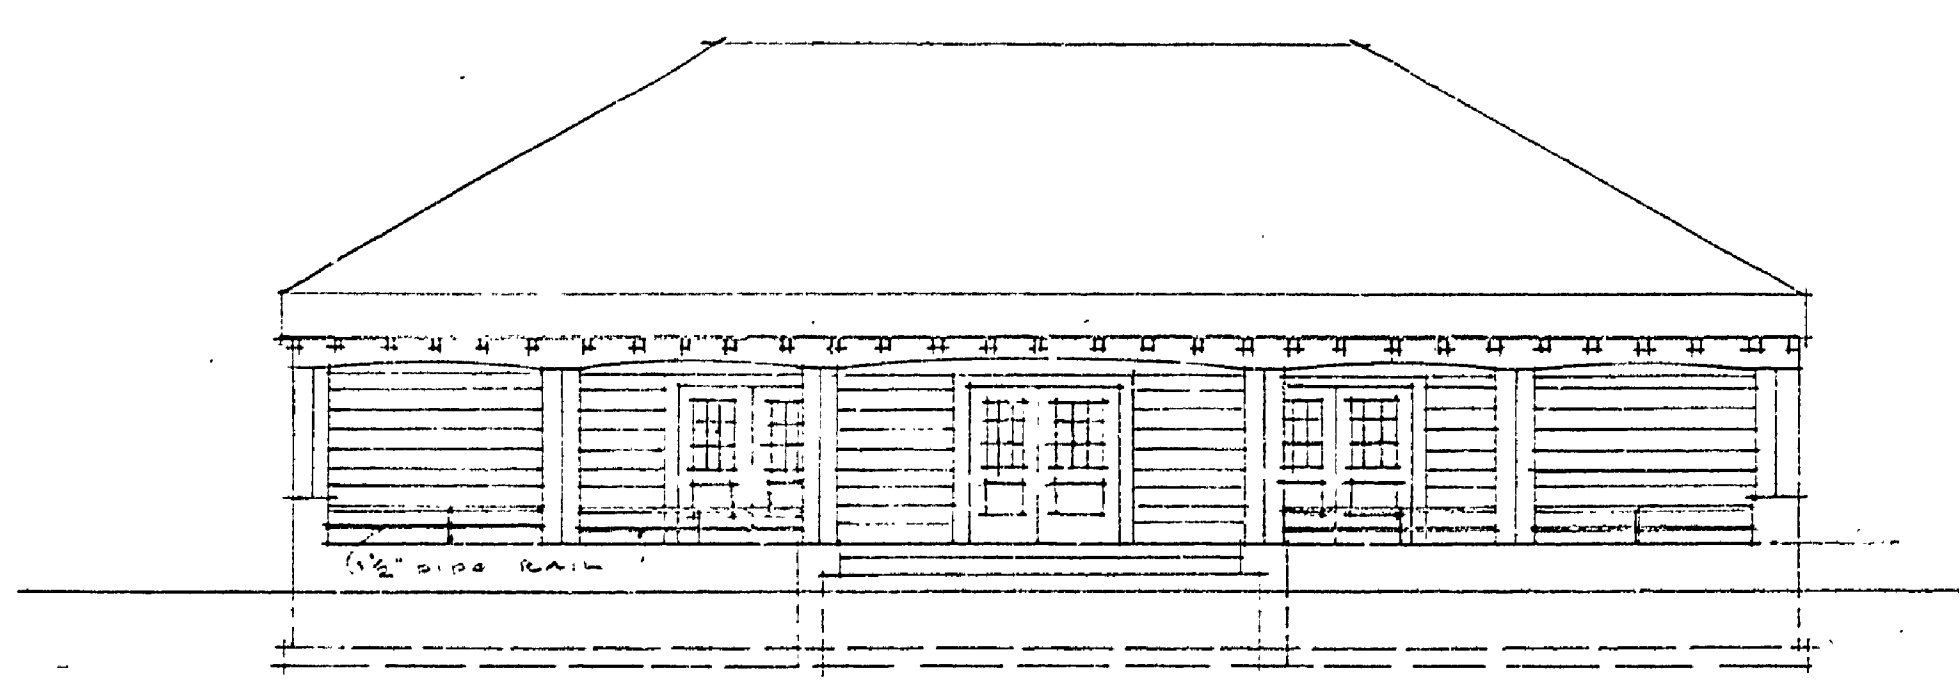

RETRACED 11/28/41

MICHIGAN DEPARTMENT OF CONSERVATION
STATE PARKS DIVISION

| | | | |
|-------------|--|----------|----------|
| DESIGNED BY | MITCHELL | PLAN NO. | 2 OF 4 |
| DRAWN BY | STATE PARK | SCALE | AS SHOWN |
| CHECKED BY | ALTERATIONS TO SHELTER BLDG TOILET & LAUNDRY ADDITION | DATE | 9/30/40 |
| APPROVED BY | CHIEF OF STATE PARKS | DATE | |
| APPROVED | INSPECTOR | DATE | |
| APPROVED | | DATE | |

INSURANCE No. 7

A-10