




# MITCHELL STATE PARK TOILET BUILDING

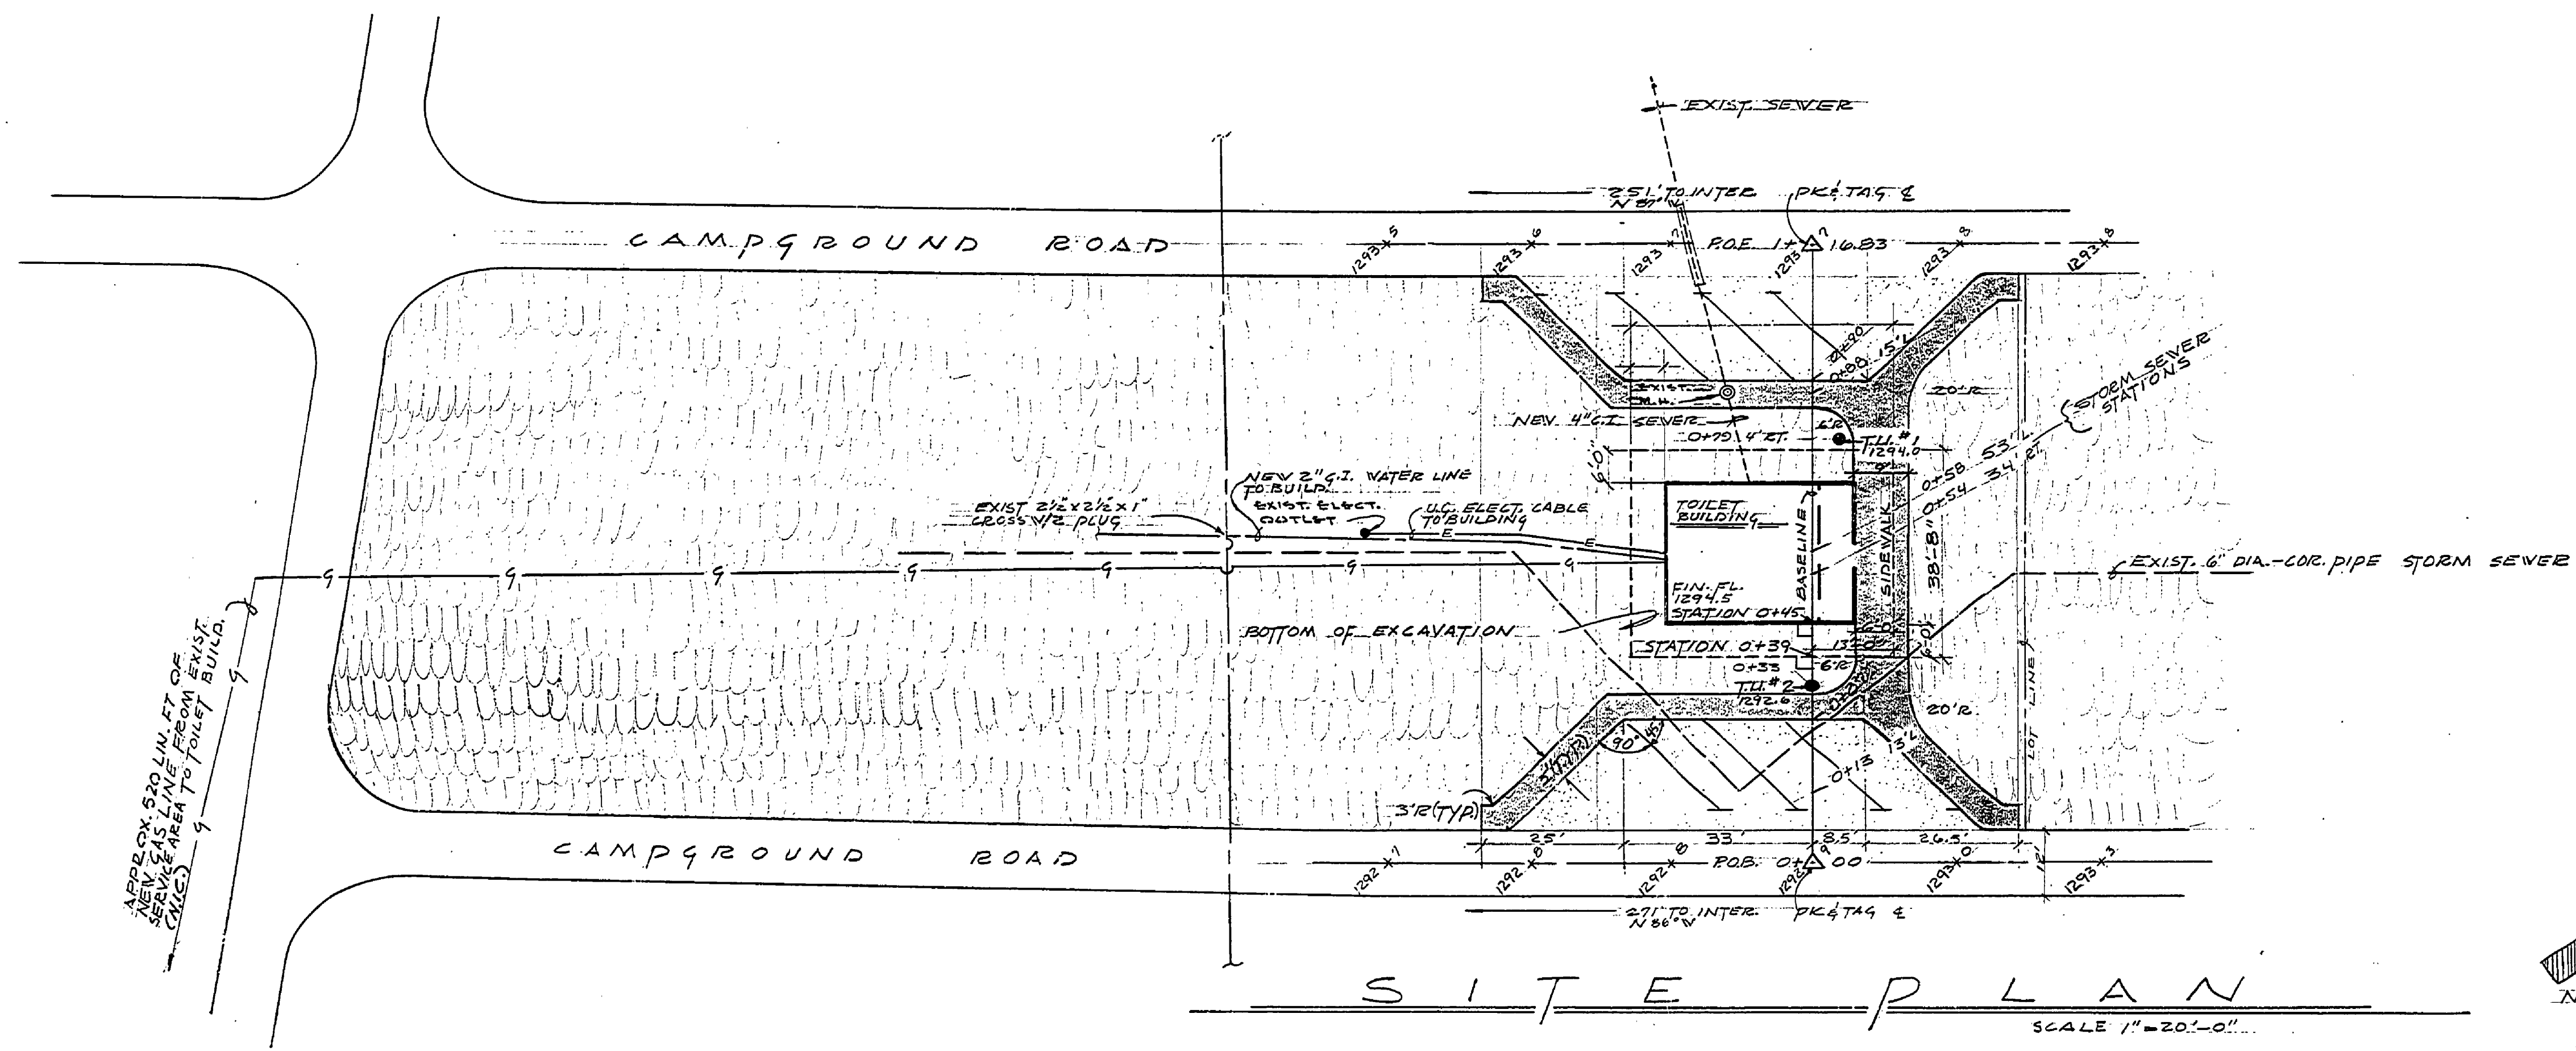

BENCHMARK NO. 15  
NAIL & WASHER IN N.W.  
CORNER OF 15' DIA. AT  
THE END OF ROAD ON  
LOT NO. 37 - 0.2' BELOW  
GROUND ELEV. 129.01'

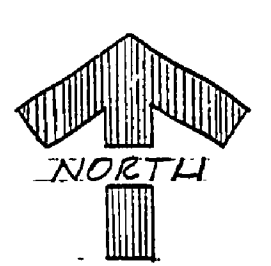

**Note:**  
SIDEWALKS ARE NOT  
IN THIS CONTRACT.

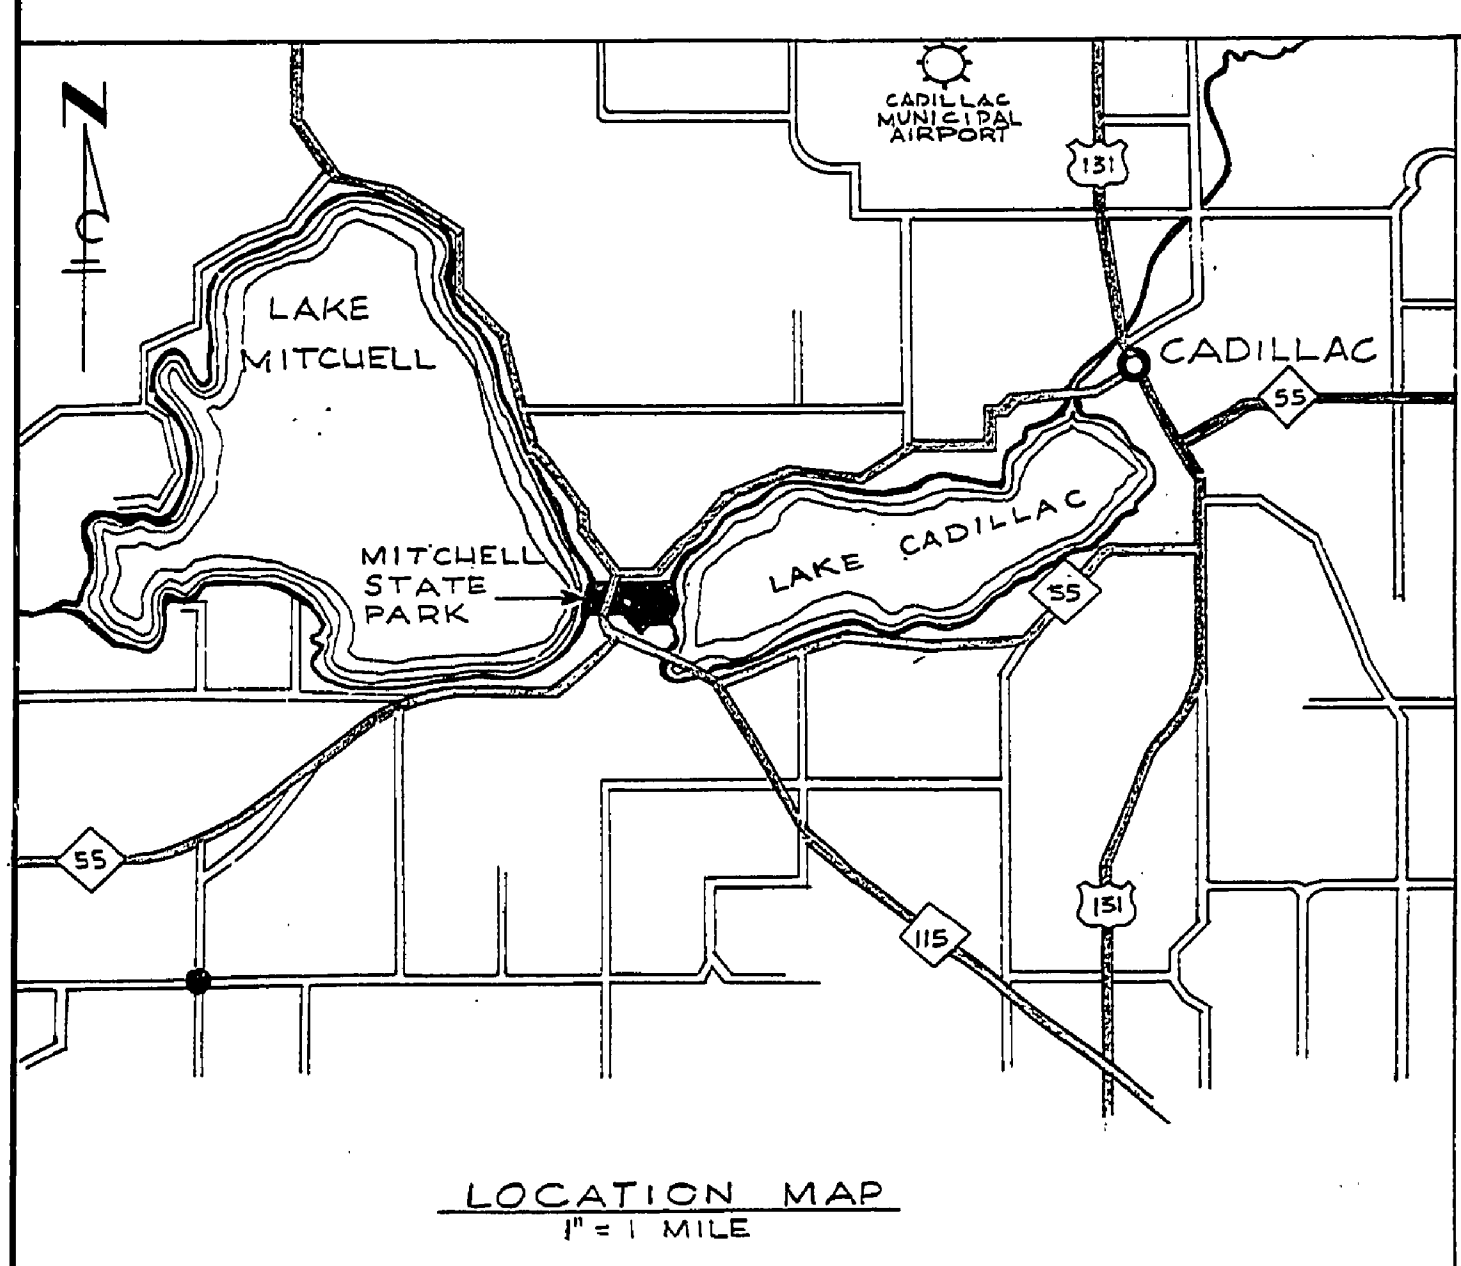

SURVEYED BY	DRAWN BY G. TOMPKINS	NO.	DATE	BY	REVISIONS	NO.	DATE	BY	REVISIONS
DESIGNED BY	CHECKED BY <i>Wife</i>	1.				3.			
	DATE	2.				4.			

NO.	DATE	BY	REVISIONS	NO.	DATE	BY	REVISIONS
1.				3.			
2.				4.			

MICHIGAN DEPARTMENT OF NATURAL RESOURCES	TITLE SHEET SHEET TITLE	AREA OR PARK MITCHELL STATE PARK PROJECT TOILET BUILDING	PROJECT NO. 24-1092 SHEET 1 OF 5 PLAN NO. A-108-B
---	----------------------------	---	---

BUILDING COMMITTEE APPROVAL	
BY: CHAIRMAN	DATE
RECOMMENDED FOR APPROVAL: W.D.G.	3-1-71
ENGINEERING OR ARCHITECTURAL SUPERVISOR	DATE
RECOMMENDED FOR APPROVAL: G.A. P... 3-1-71	DATE
PROGRAM MANAGER OR PLANNING COORDINATOR	DATE
DIVISION/REGION APPROVAL	
BY: Paul D. Resick	3-1-71
DIVISION CHIEF/REGIONAL MANAGER	DATE
ENGINEERING DIVISION	
APPROVED: H.C. ... 3-2-71	DATE
CHIEF ENGINEER	