



PLOT PLAN  
SCALE 1"=60' FT.

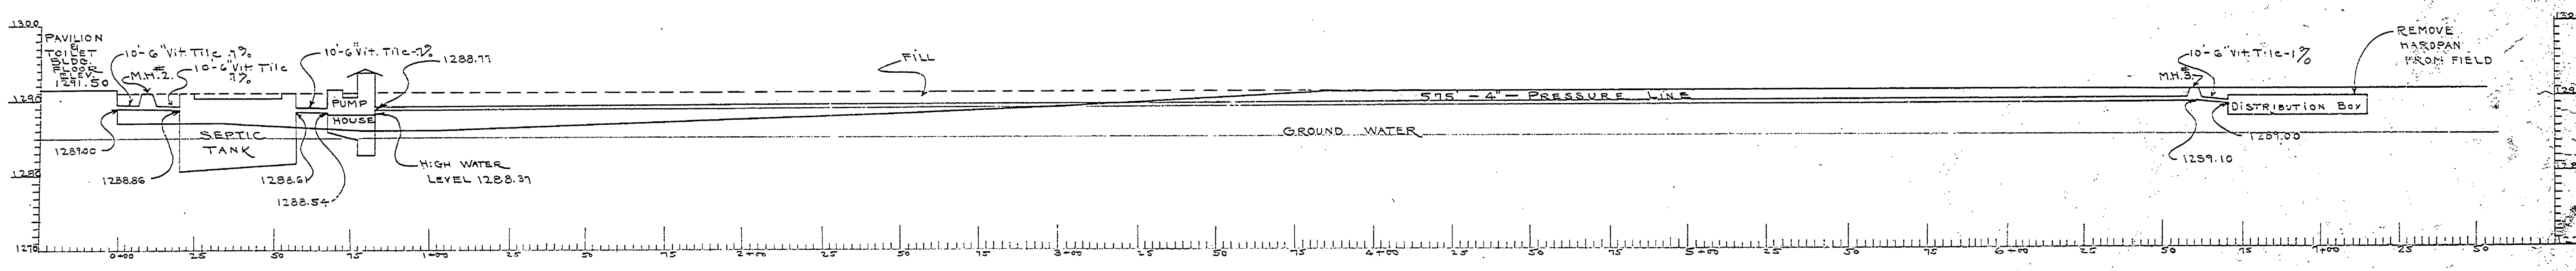

SEWER PROFILES  
SCALES  
HOR. 1"=25' FT.  
VERT. 1"=10' FT.

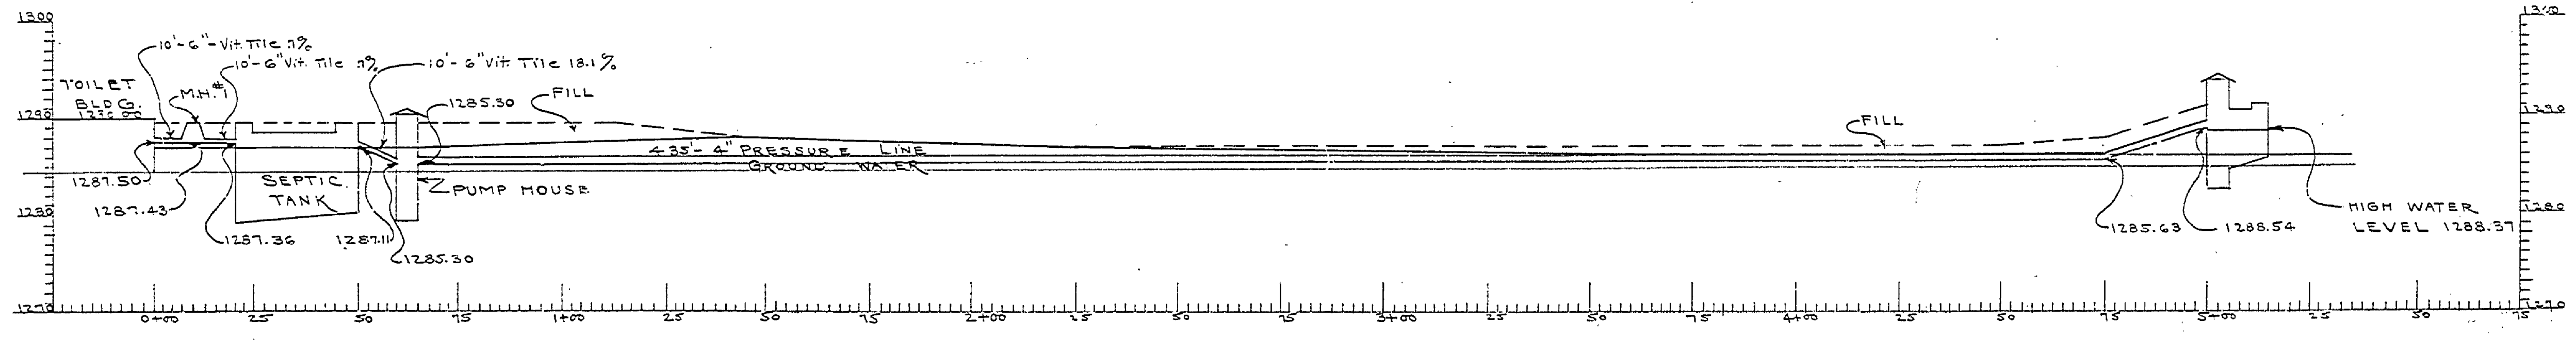

Note - To conform to U.S.G.S. levels add .40ft to elevations shown on plan. See Topo plans for U.S.G.S. Bench Marks.

Michigan Department of Health  
Bureau of Engineering  
EXAMINED AND APPROVED  
DEC 23 1940  
*John M. Hebl*  
DIRECTOR  
CONSTRUCTION PERMIT No. 4074

MICHIGAN DEPARTMENT OF CONSERVATION STATE PARKS DIVISION	
DRAWN BY: G.S.	MITCHELL STATE PARK SCALE: AS SHOWN
DESIGNED BY: H.C.M.	COMBINED DISPOSAL SYSTEM
CHECKED BY:	DATE
PREPARED AND APPROVED BY:	DATE
APPROVED BY:	DATE

E-95