



PLAN OF PUMP HOUSE & DISTRIBUTION CHAMBER
SCALE: 1/2" = 1'-0"


REVISED

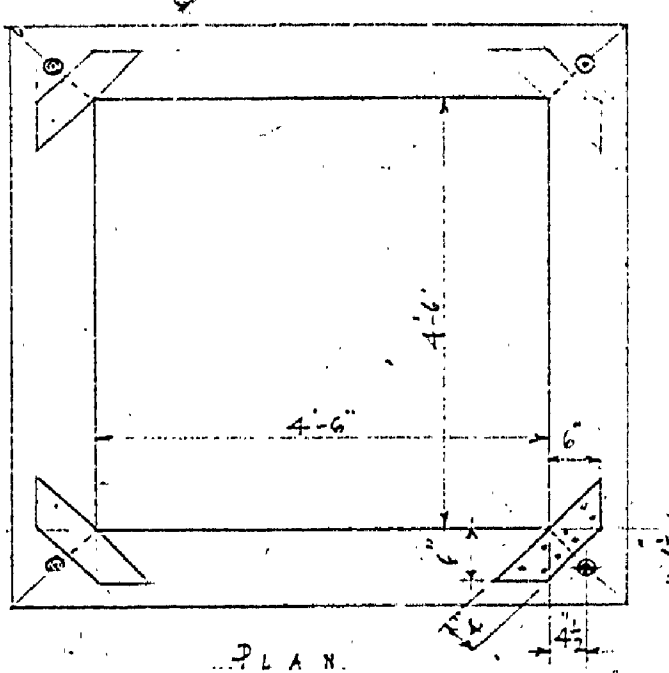


PLAN

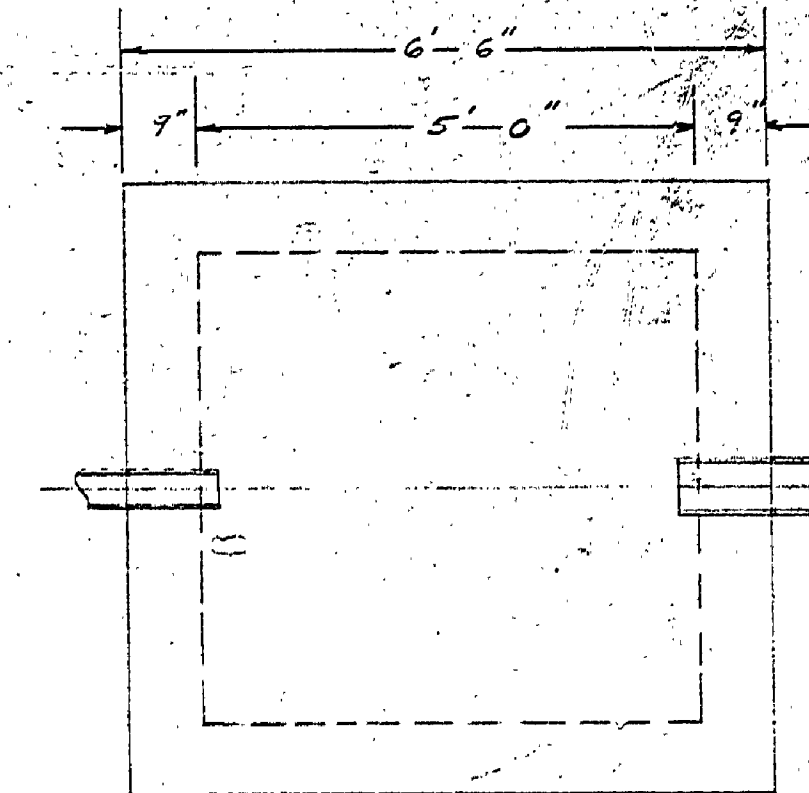

PLAN OF PUMP HOUSE
SCALE: 1/2" = 1'-0"

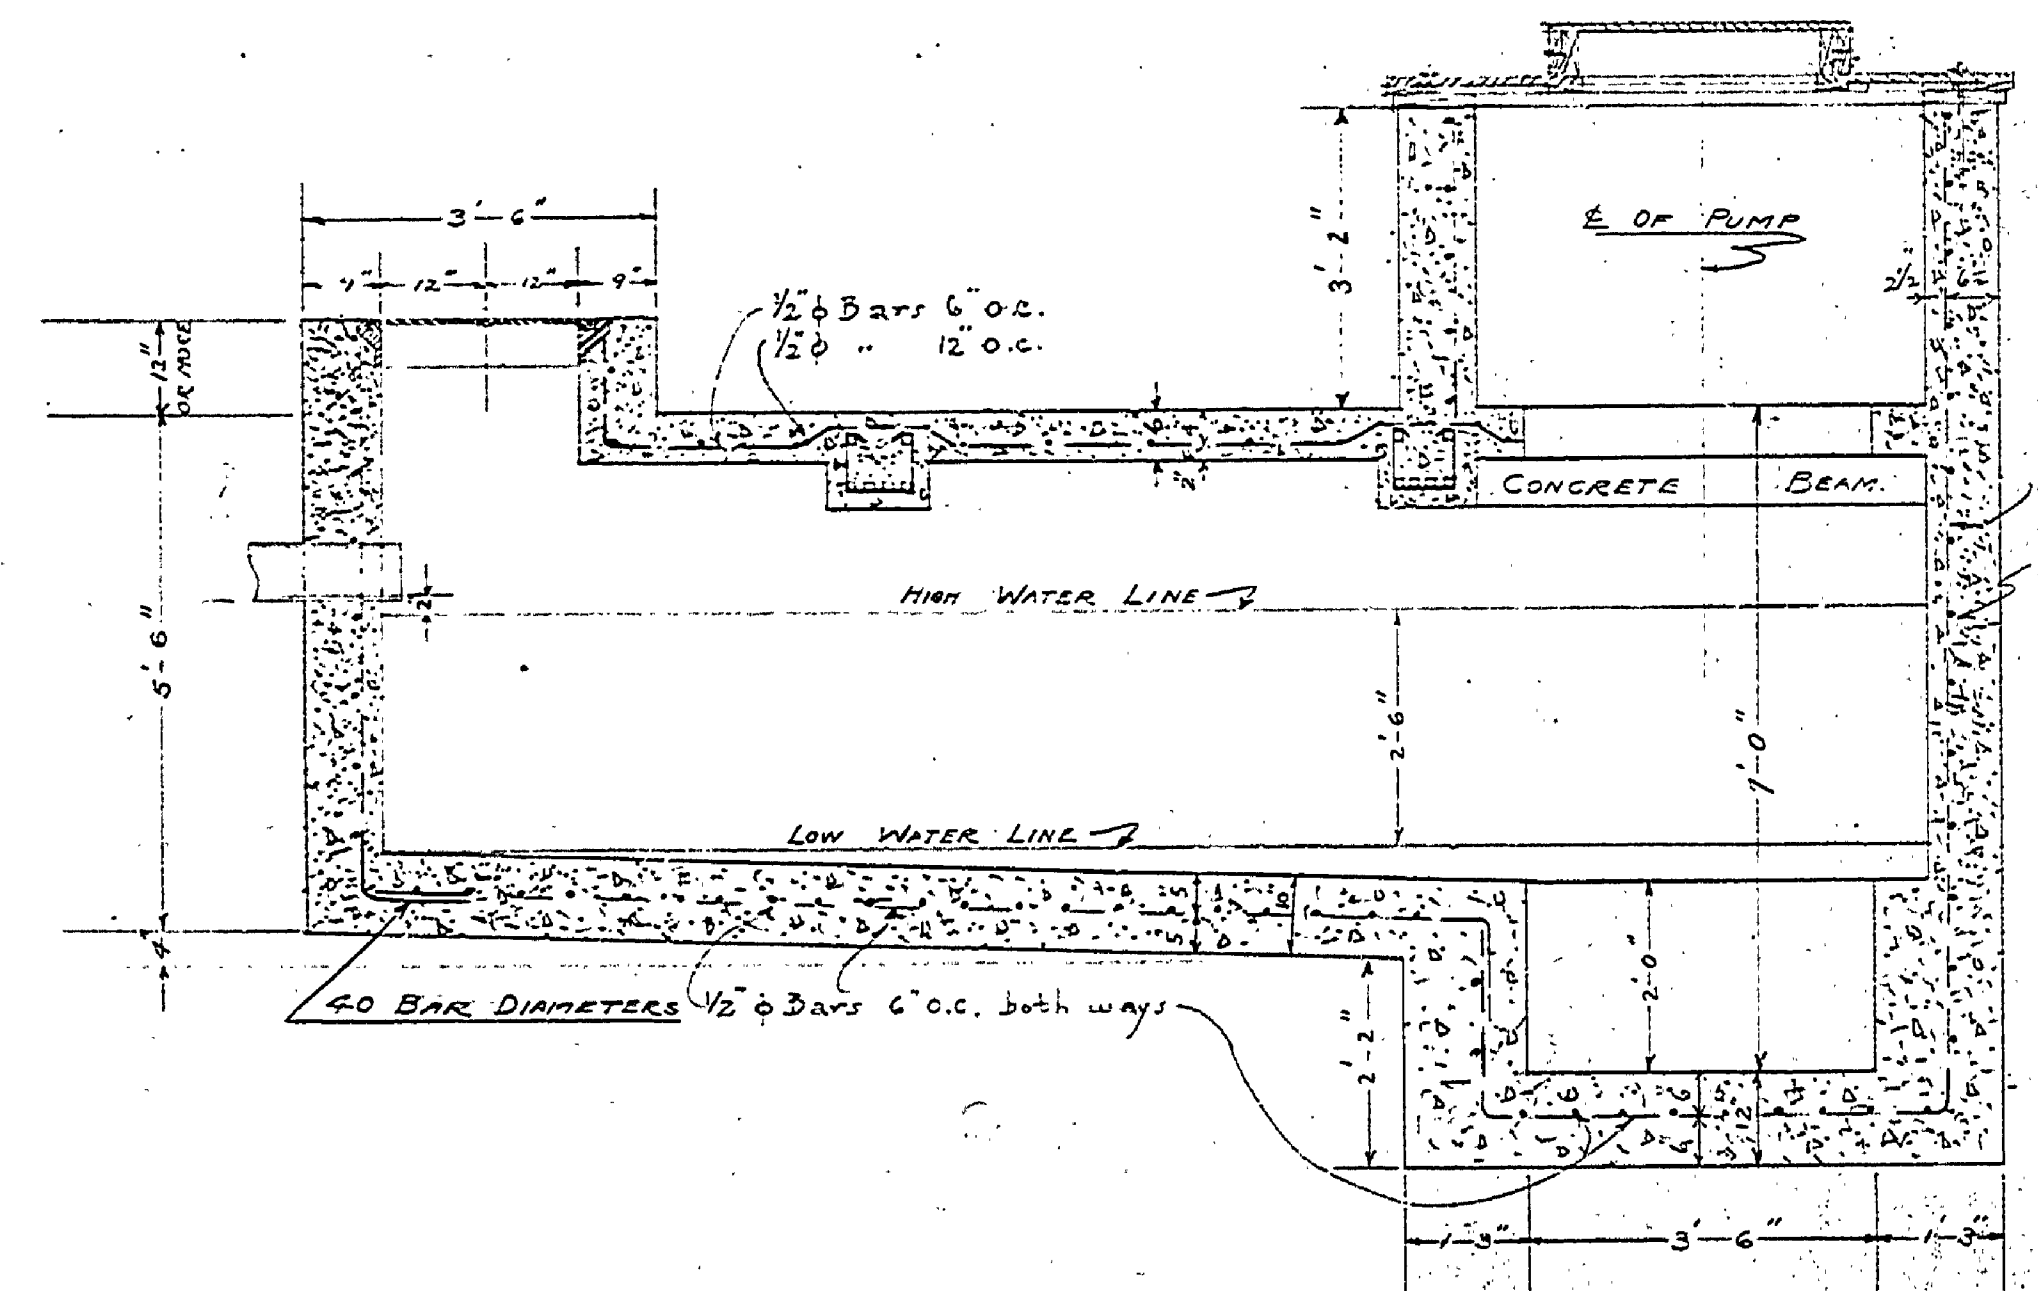


SECTION OF PUMP HOUSE & DISTRIBUTION CHAMBER
SCALE: 1/2" = 1'-0"

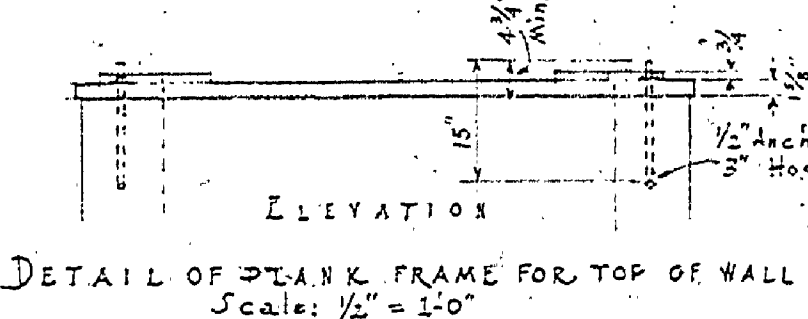


DETAIL OF TANK FRAME FOR TOP OF WALL
SCALE: 1/2" = 1'-0"


REVISED

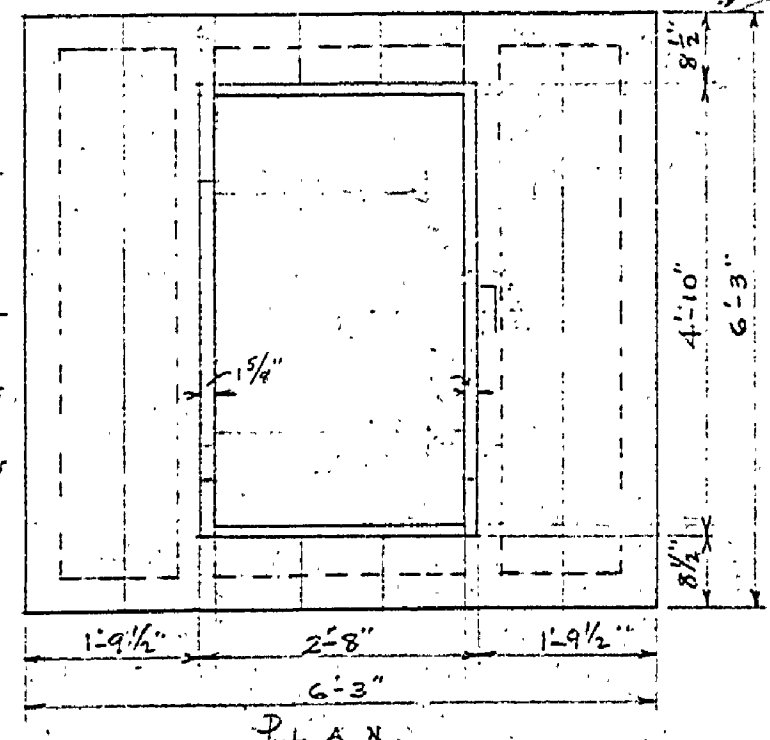


PLAN

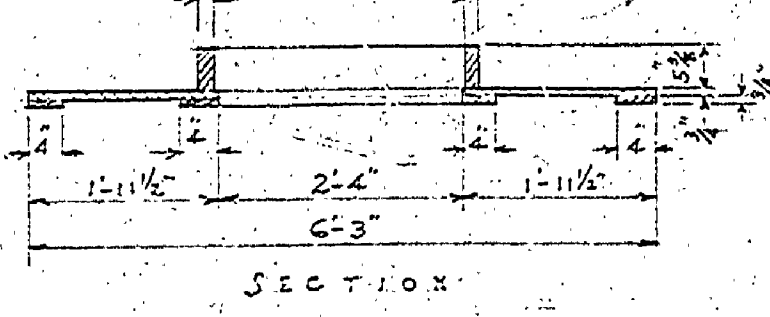


SECTION

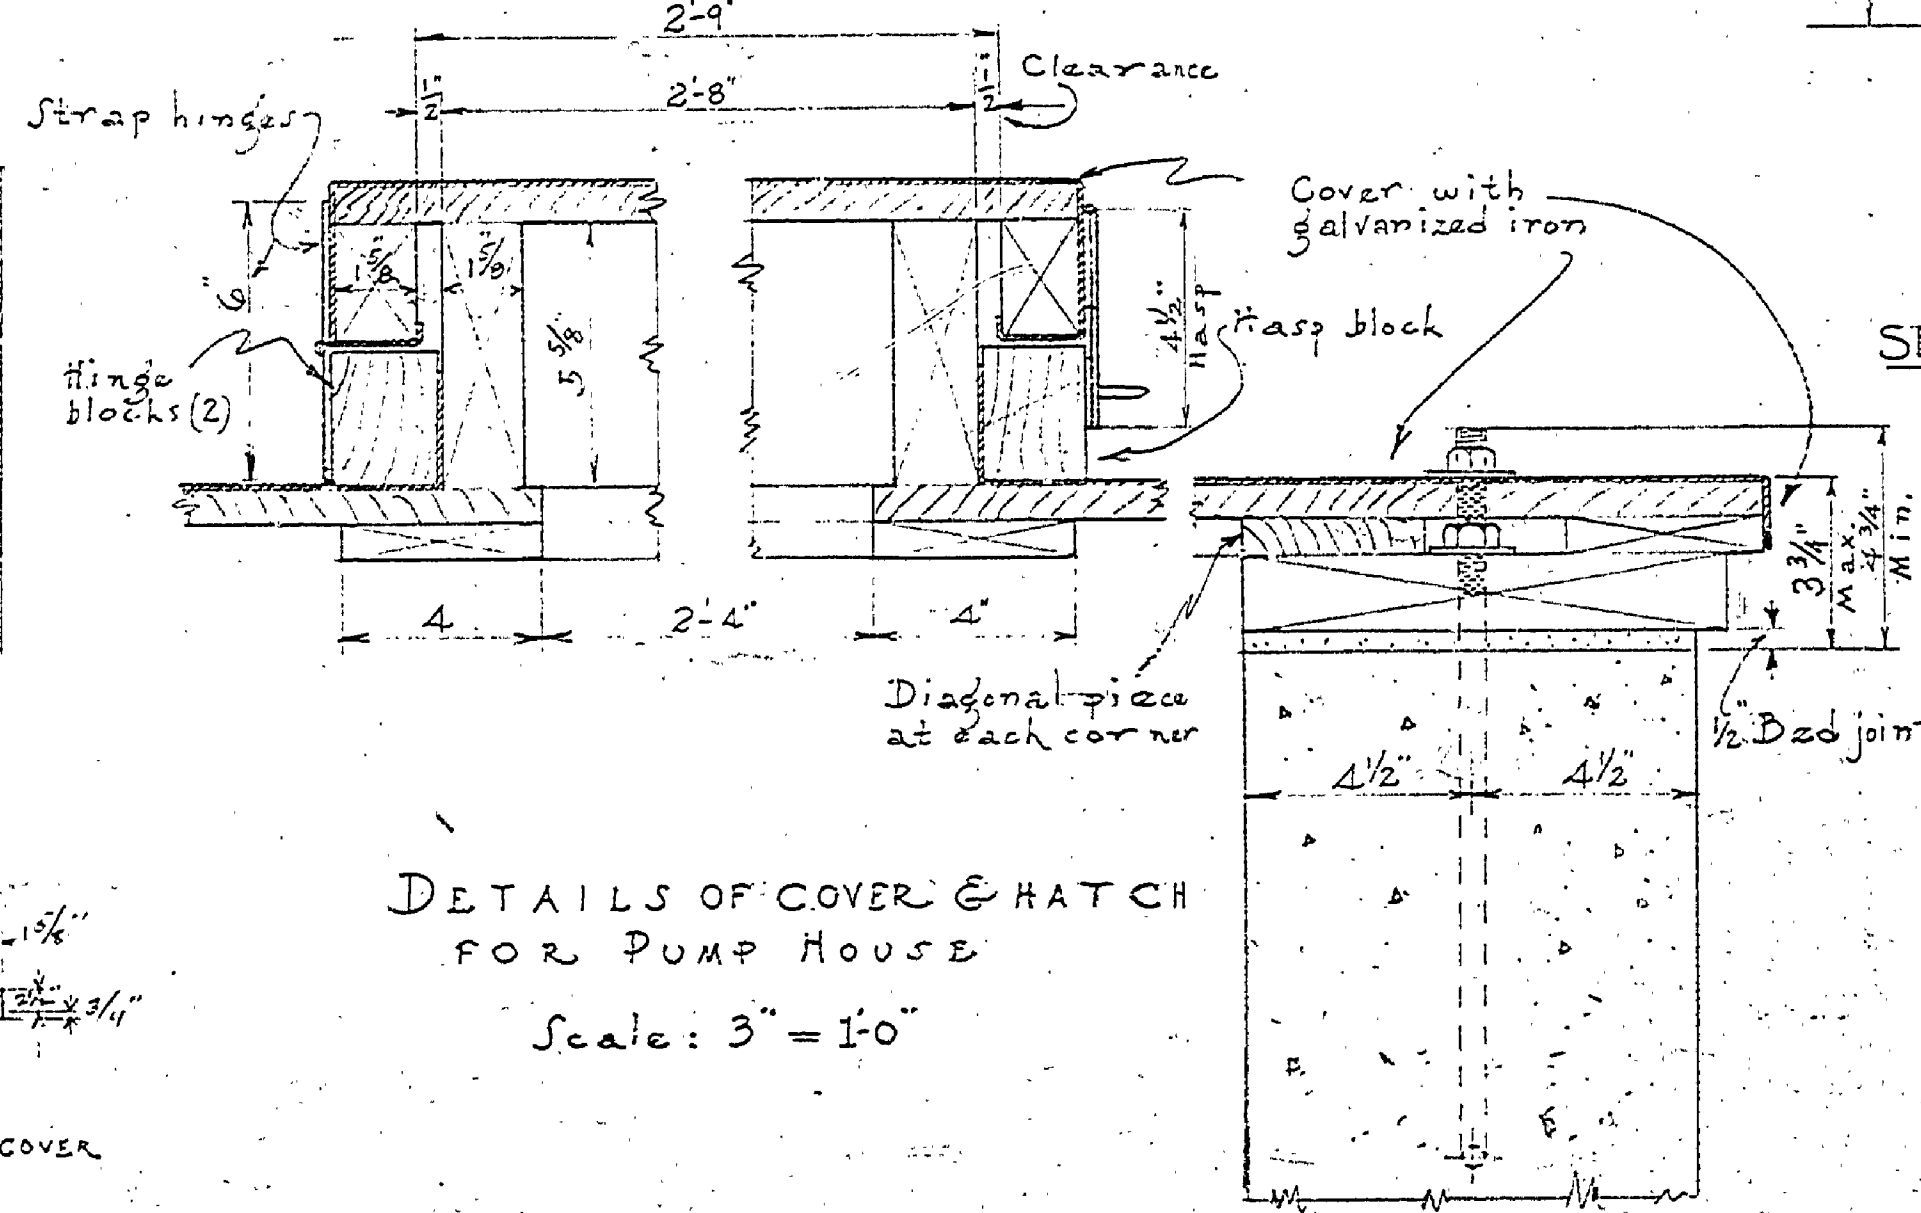


DETAILS OF COVER & HATCH FOR PUMP HOUSE
SCALE: 3" = 1'-0"

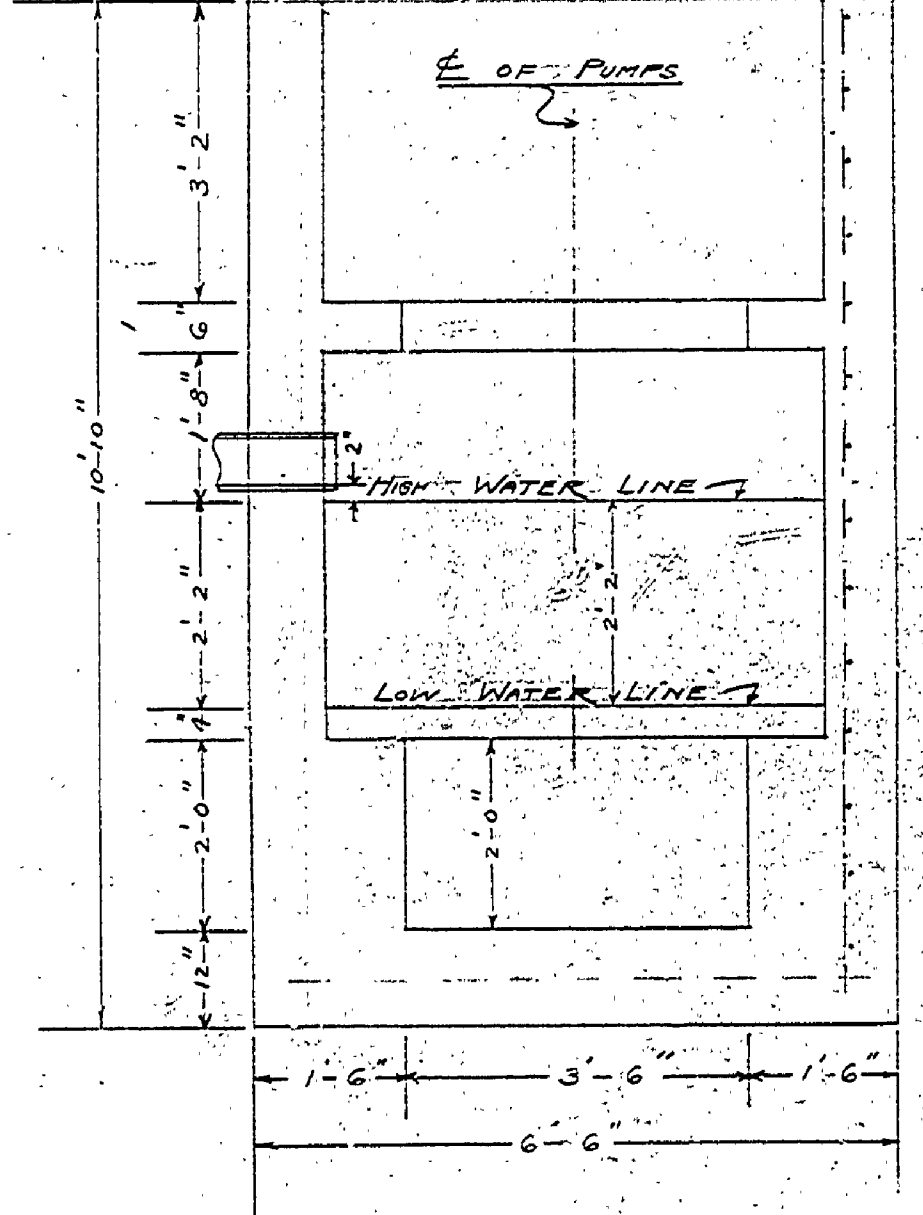

SECTION OF PUMP HOUSE
SCALE: 1/2" = 1'-0"

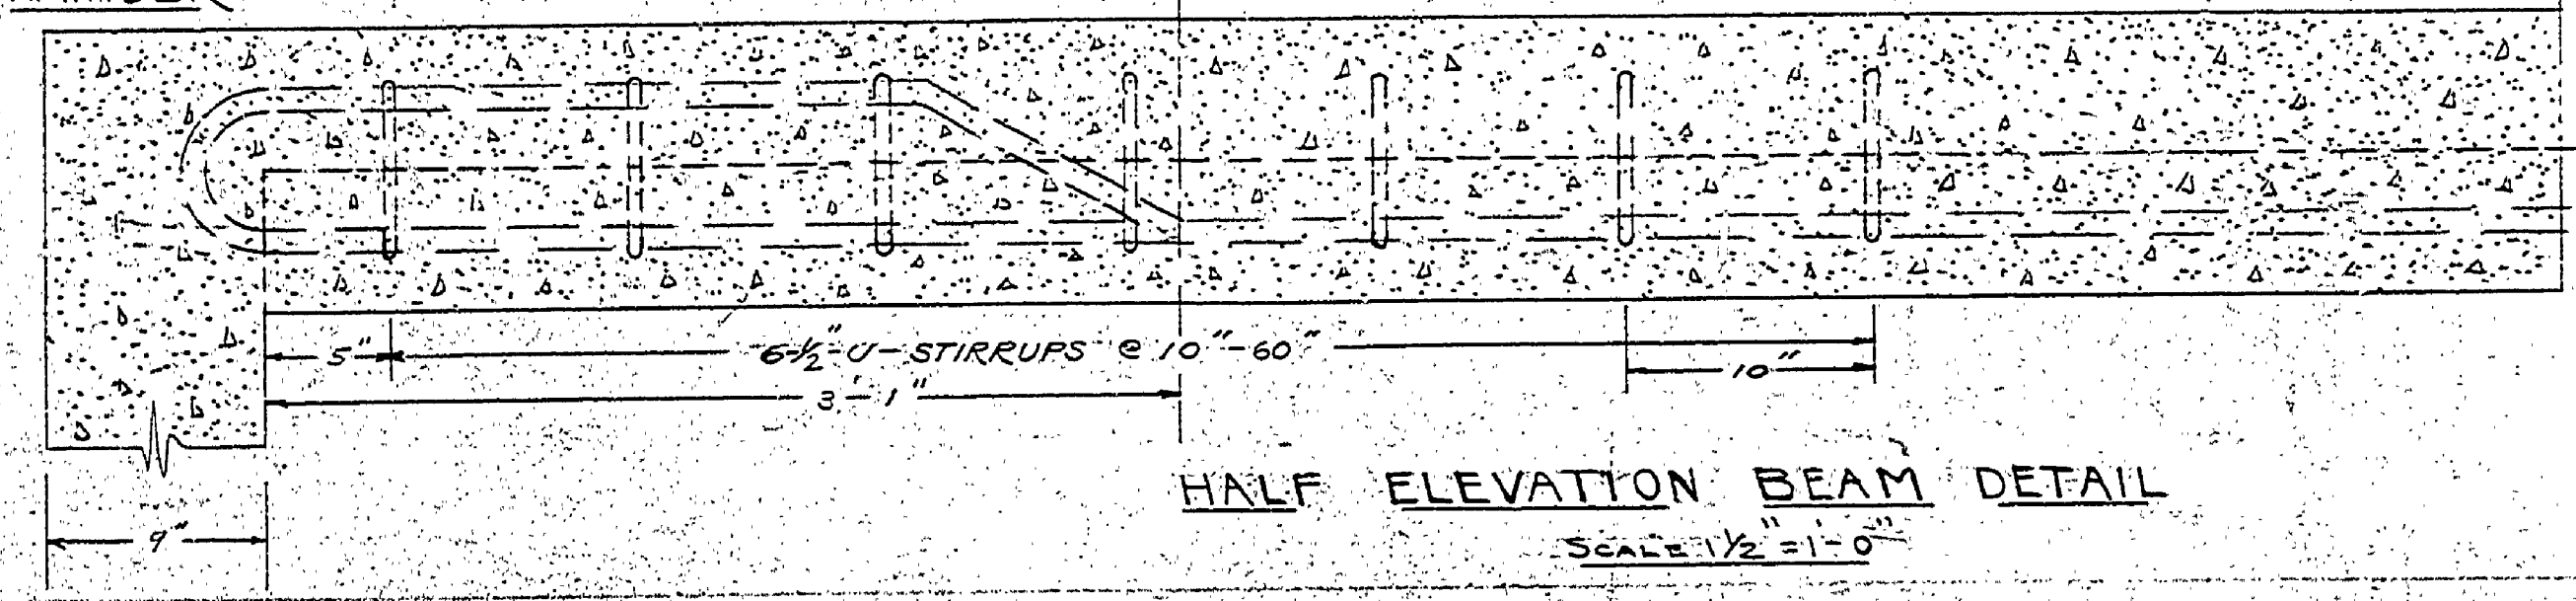

HALF ELEVATION BEAM DETAIL
SCALE: 1/2" = 1'-0"

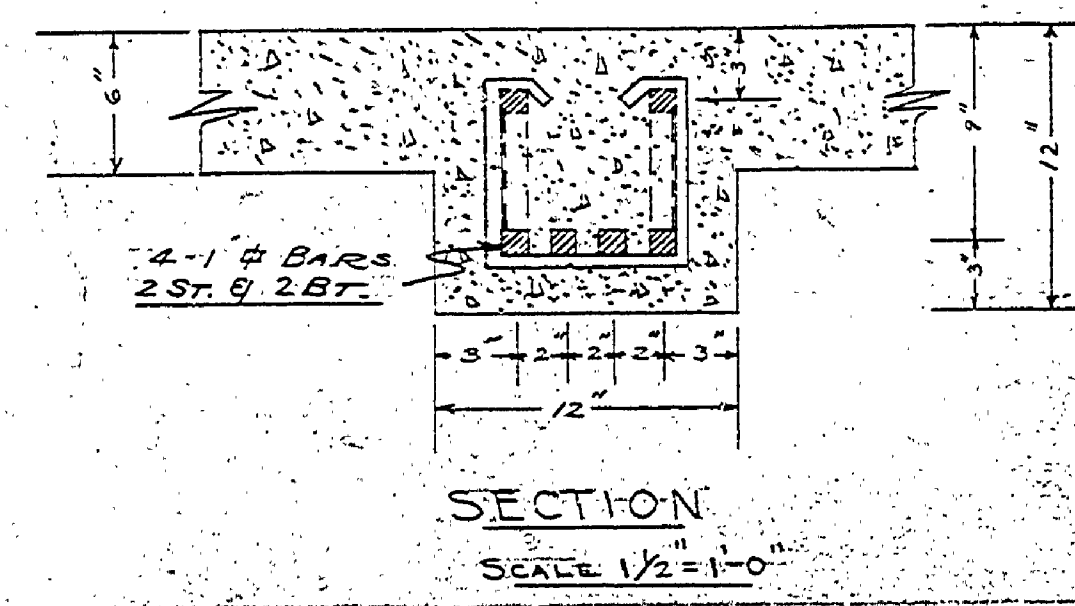

SECTION
SCALE: 1/2" = 1'-0"

MICHIGAN DEPARTMENT OF STATE BUREAU OF ENGINEERING
EXAMINED AND APPROVED
DEC 25 1940
John W. Helle
CONSTRUCTION PERMIT No. 4274

MICHIGAN DEPARTMENT OF CONSERVATION STATE PARKS DIVISION
DRAWN BY: G.S.
DESIGNED BY: H.C.M.
CHECKED BY:
PREPARED AND APPROVED BY: CHIEF OF STATE PARKS
APPROVED BY: INSPECTOR
DATE: 4-27
SCALE: AS SHOWN
DATE: DATE: DATE:

E-95