
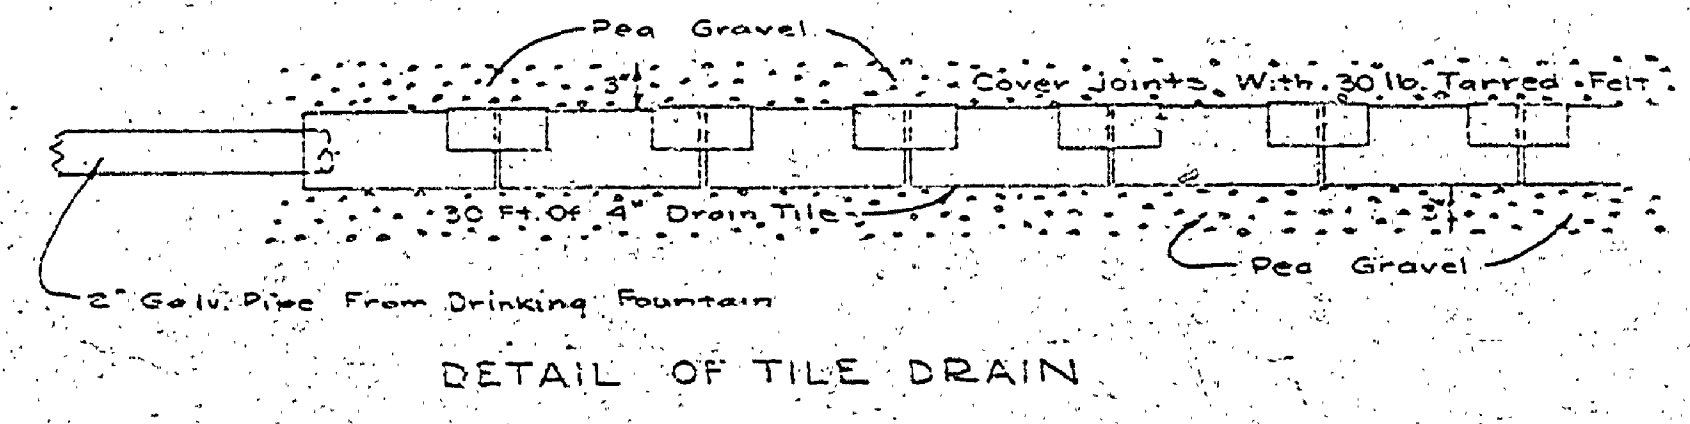
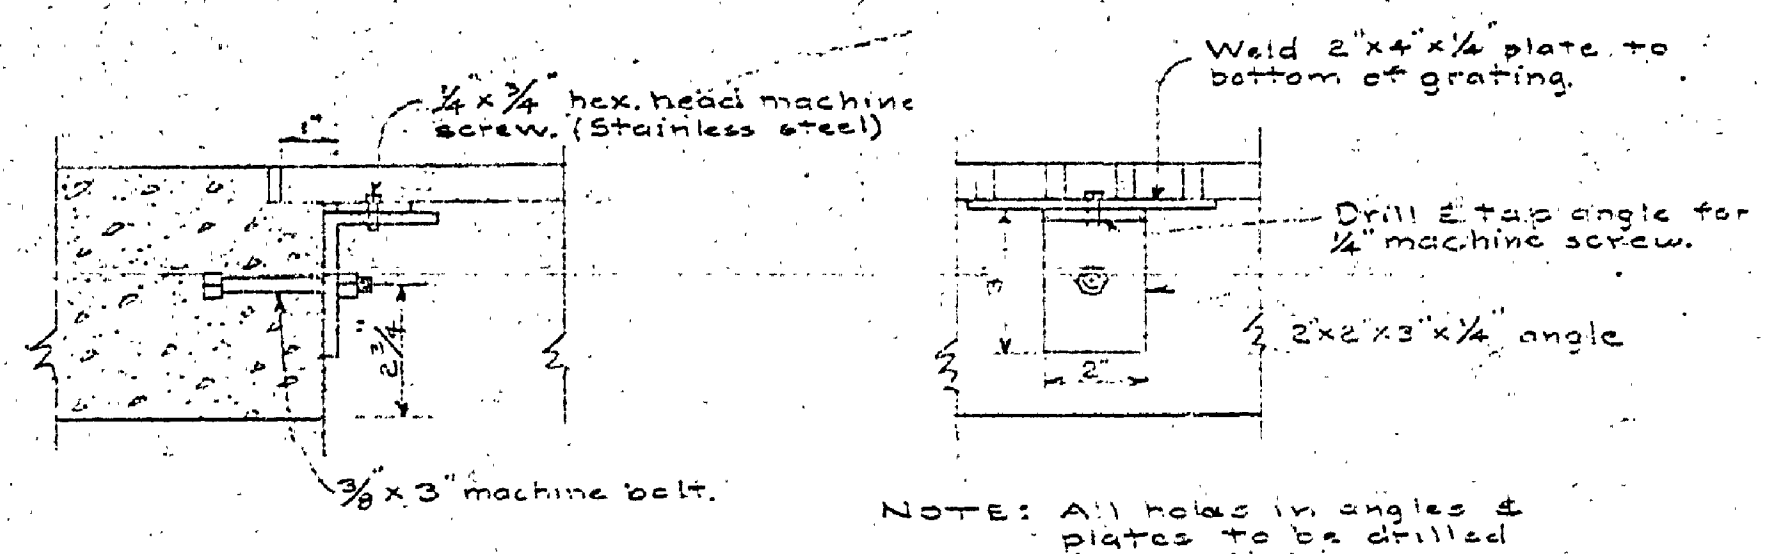
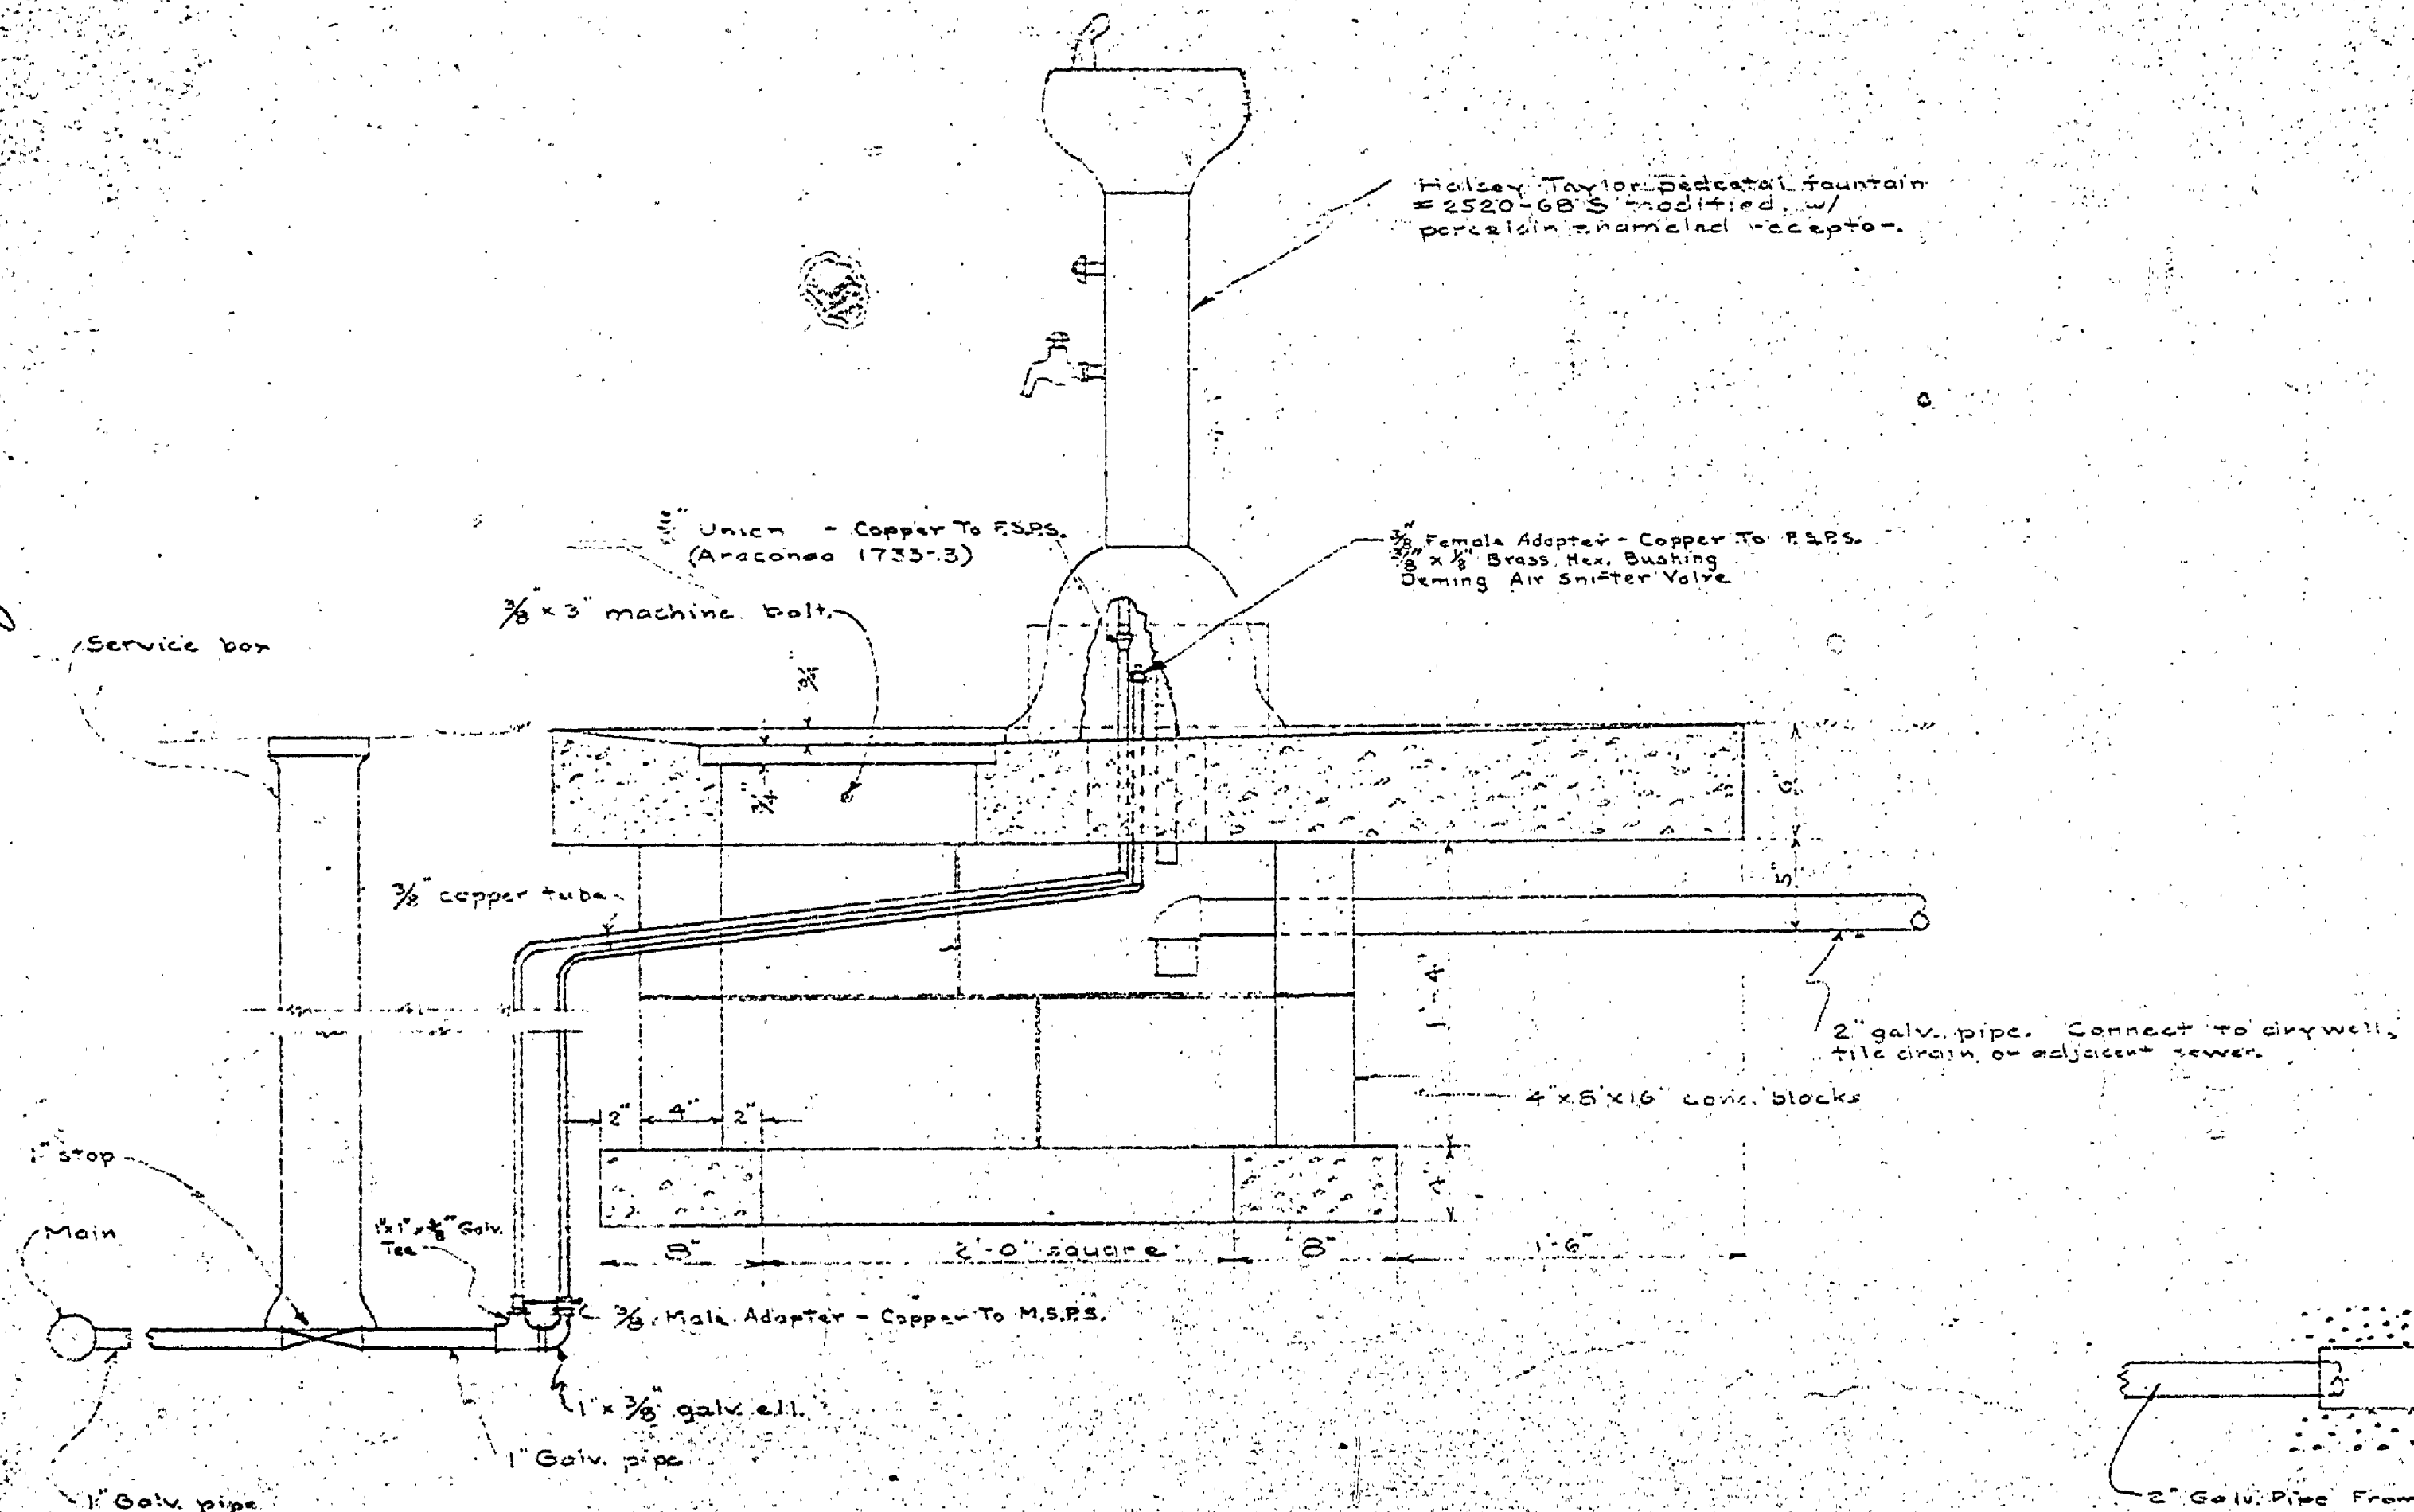
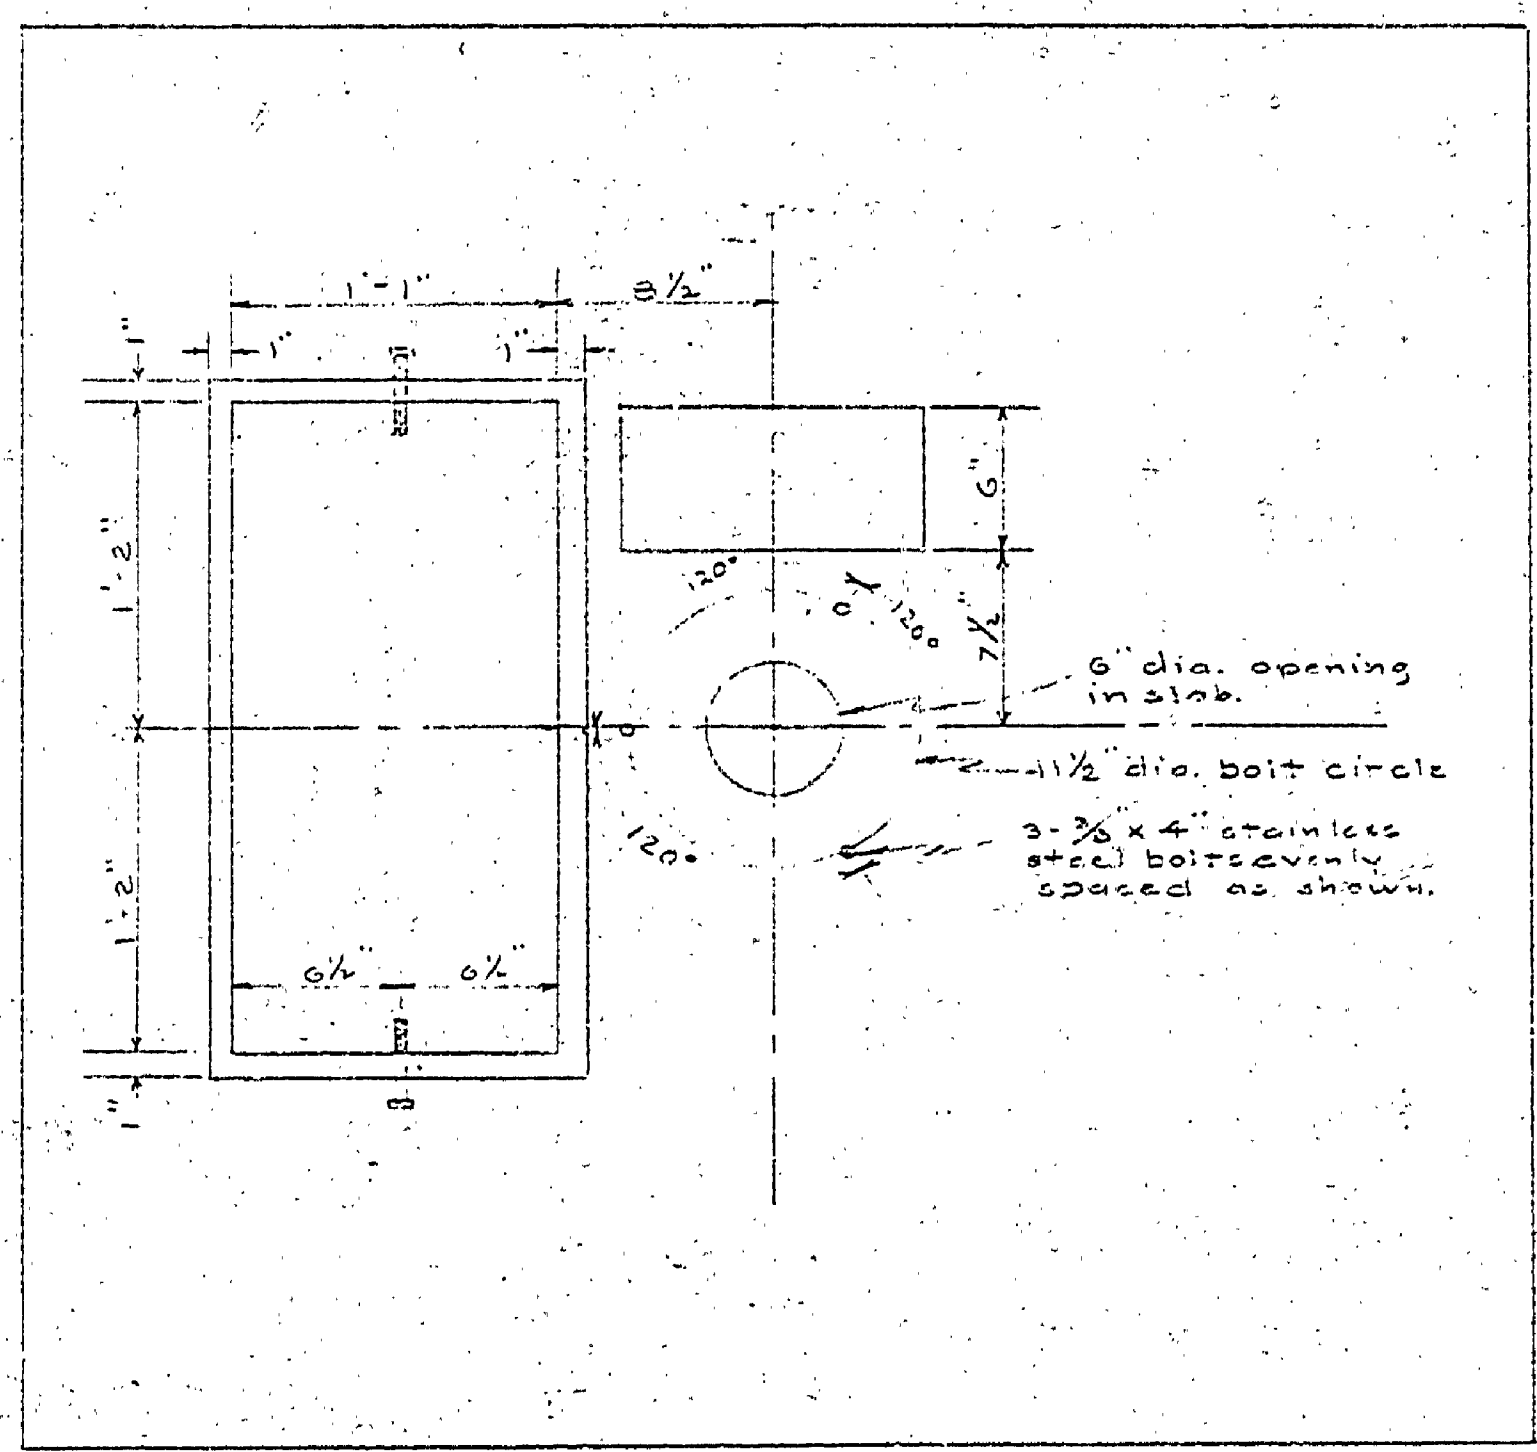


DESIGNED BY	DATE	REVIEWED	DATE	APPROVED	DATE	REVISIONS
K.S.S.	10-24-41	U.A.S.	10-24-41			1
E.J.P.	10-24-41	E.J.P.	10-24-41			2
E.J.P.	10-24-41	E.J.P.	10-24-41			3
E.J.P.	10-24-41	E.J.P.	10-24-41			4
E.J.P.	10-24-41	E.J.P.	10-24-41			5
E.J.P.	10-24-41	E.J.P.	10-24-41			6

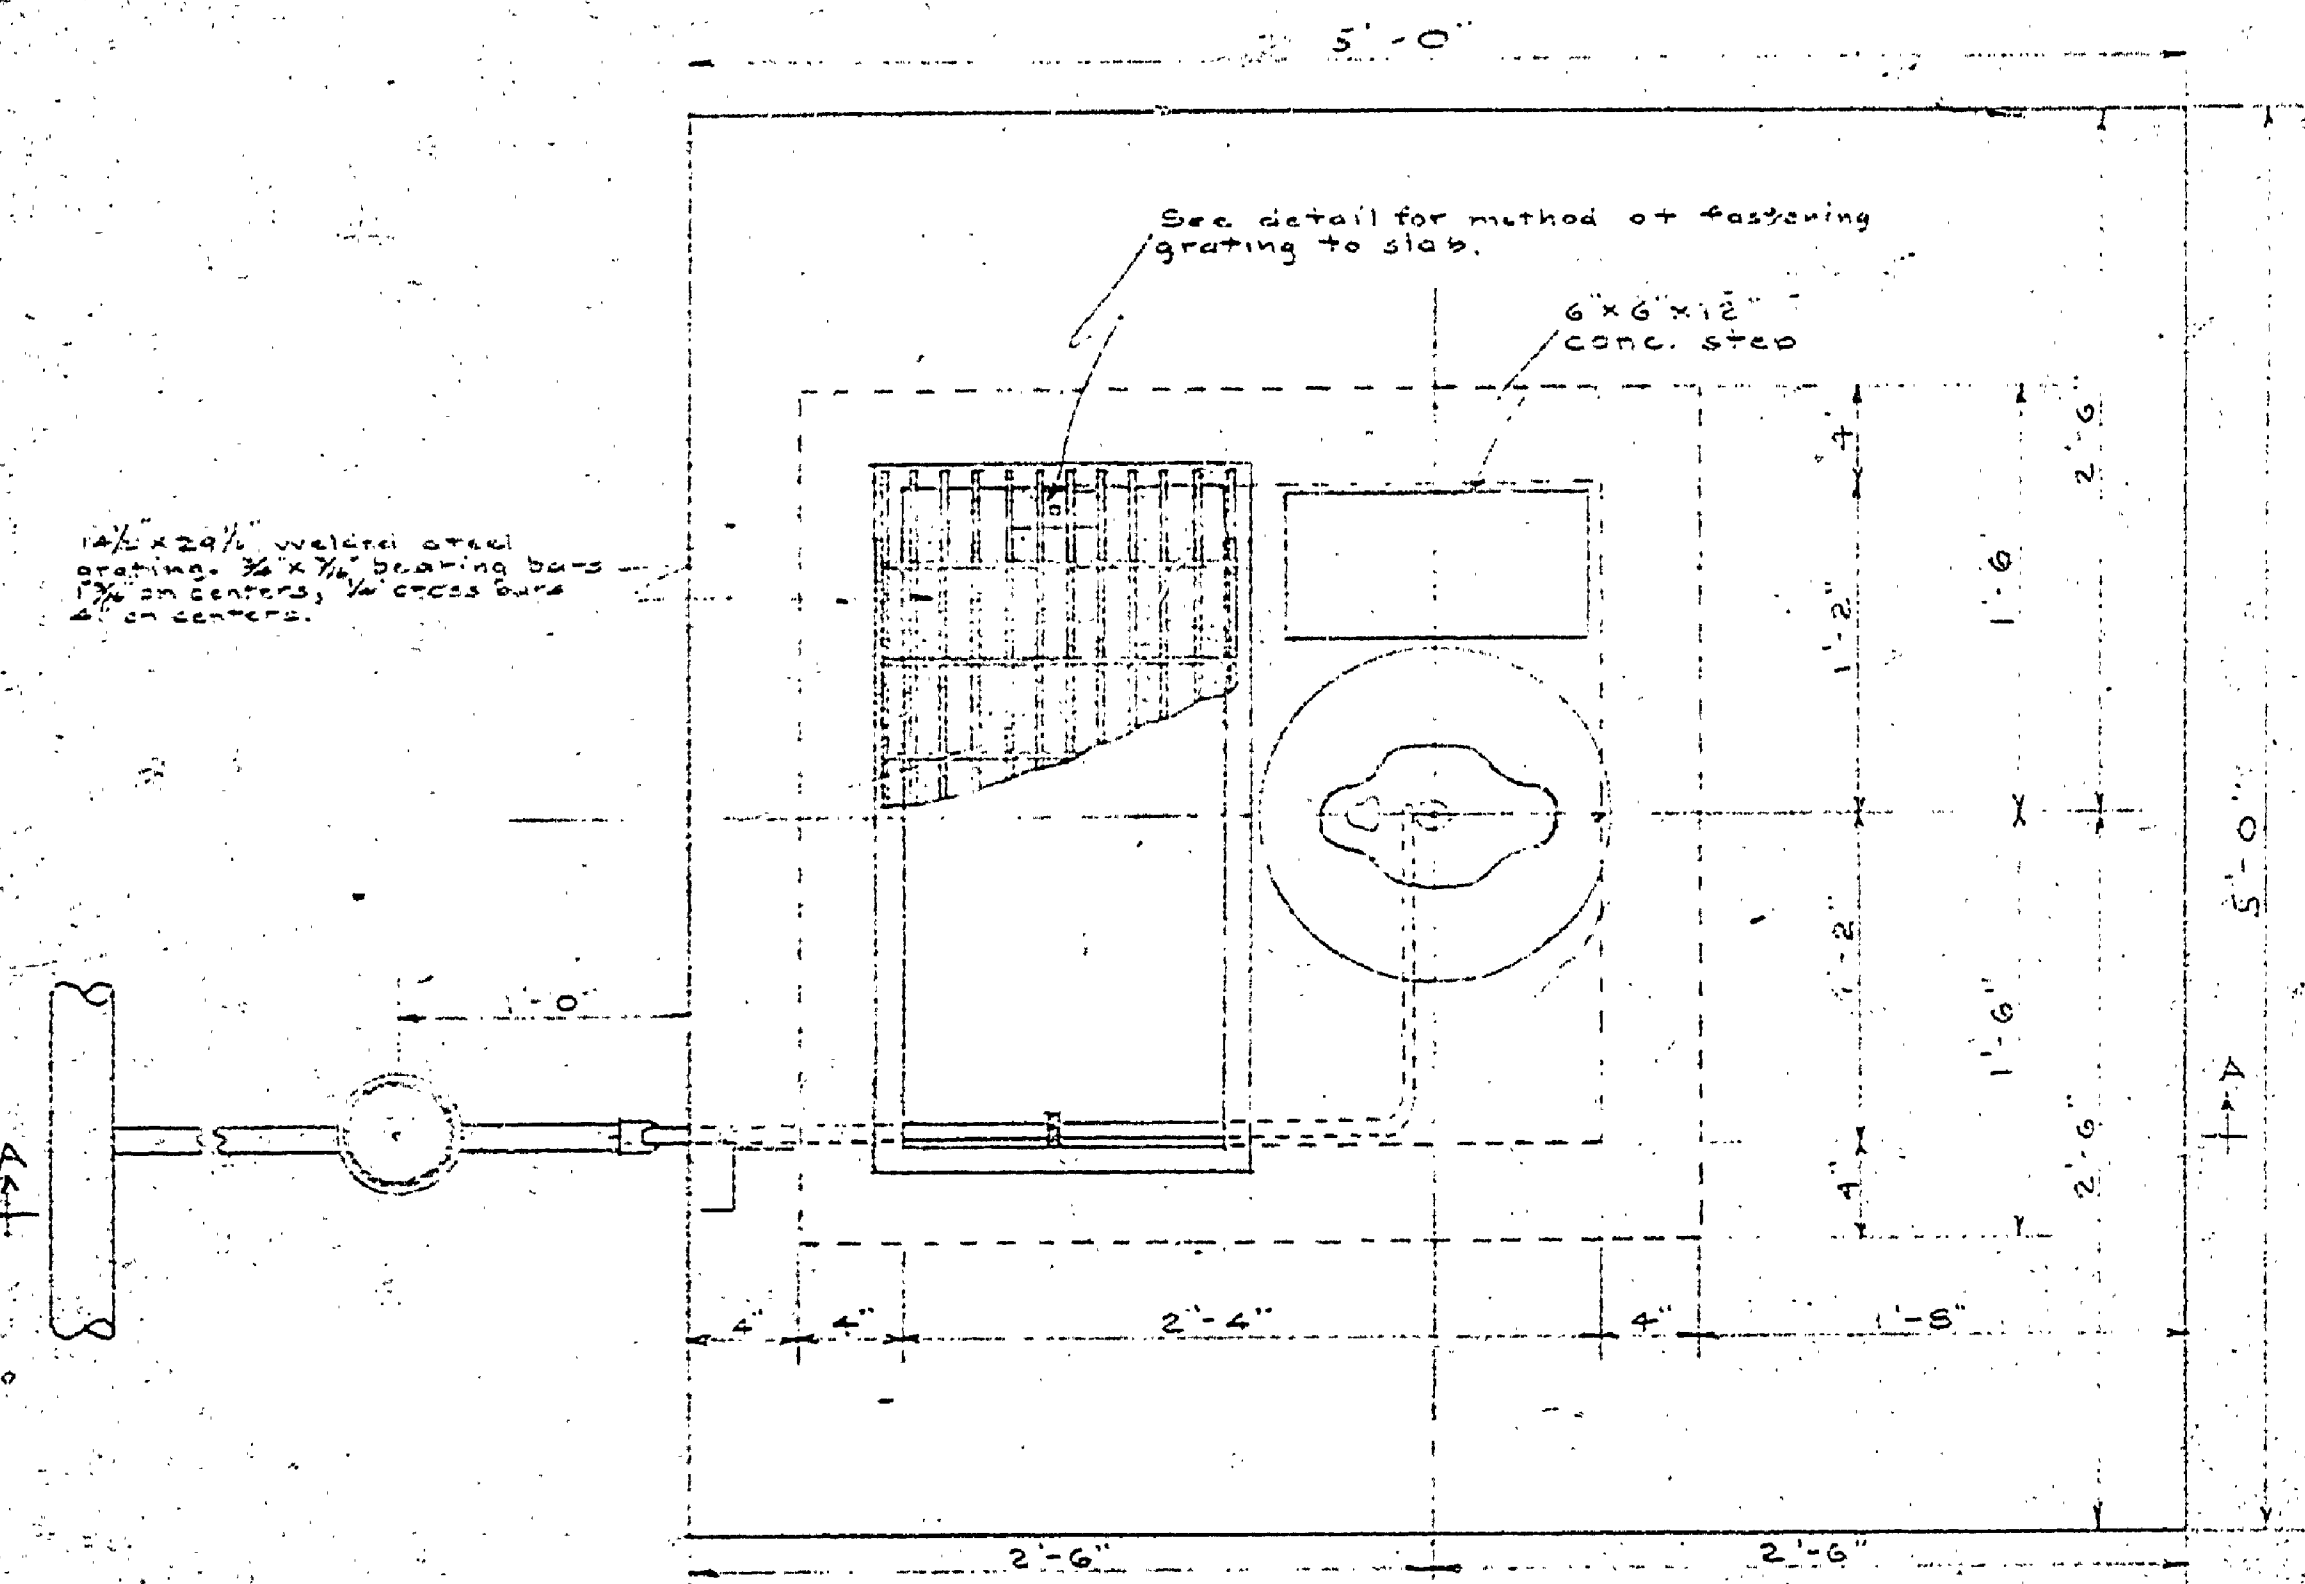

STANDARD PLAN FOR DRINKING FOUNTAIN

MICHIGAN DEPARTMENT OF CONSERVATION PARKS AND RECREATION DIVISION

MITCHELL STATE PARK CAMPGROUND WATER LINE EXTENSION

SHEET NO. 3 OF 3

PLAN NO. E-103