








DATE	BY	REVISIONS
1-27-61		1
		2
		3
		4
		5
		6

NO.	DATE	BY
1		
2		
3		

APPROVED BY	DATE	APPROVED	DATE
CHIEF OF DIVISION			
CHIEF OF PLANNING AND CONSTRUCTION			

REVIEWED BY SECTIONS	APPROVED BY
ARCHITECTURAL	ASSISTANT CHIEF IN CHARGE
ENGINEERING	OF DESIGN
LANDSCAPE	DATE

DRAWN BY	DATE
DMC	1-27-61
CHECKED BY	DATE
B.H.G.	

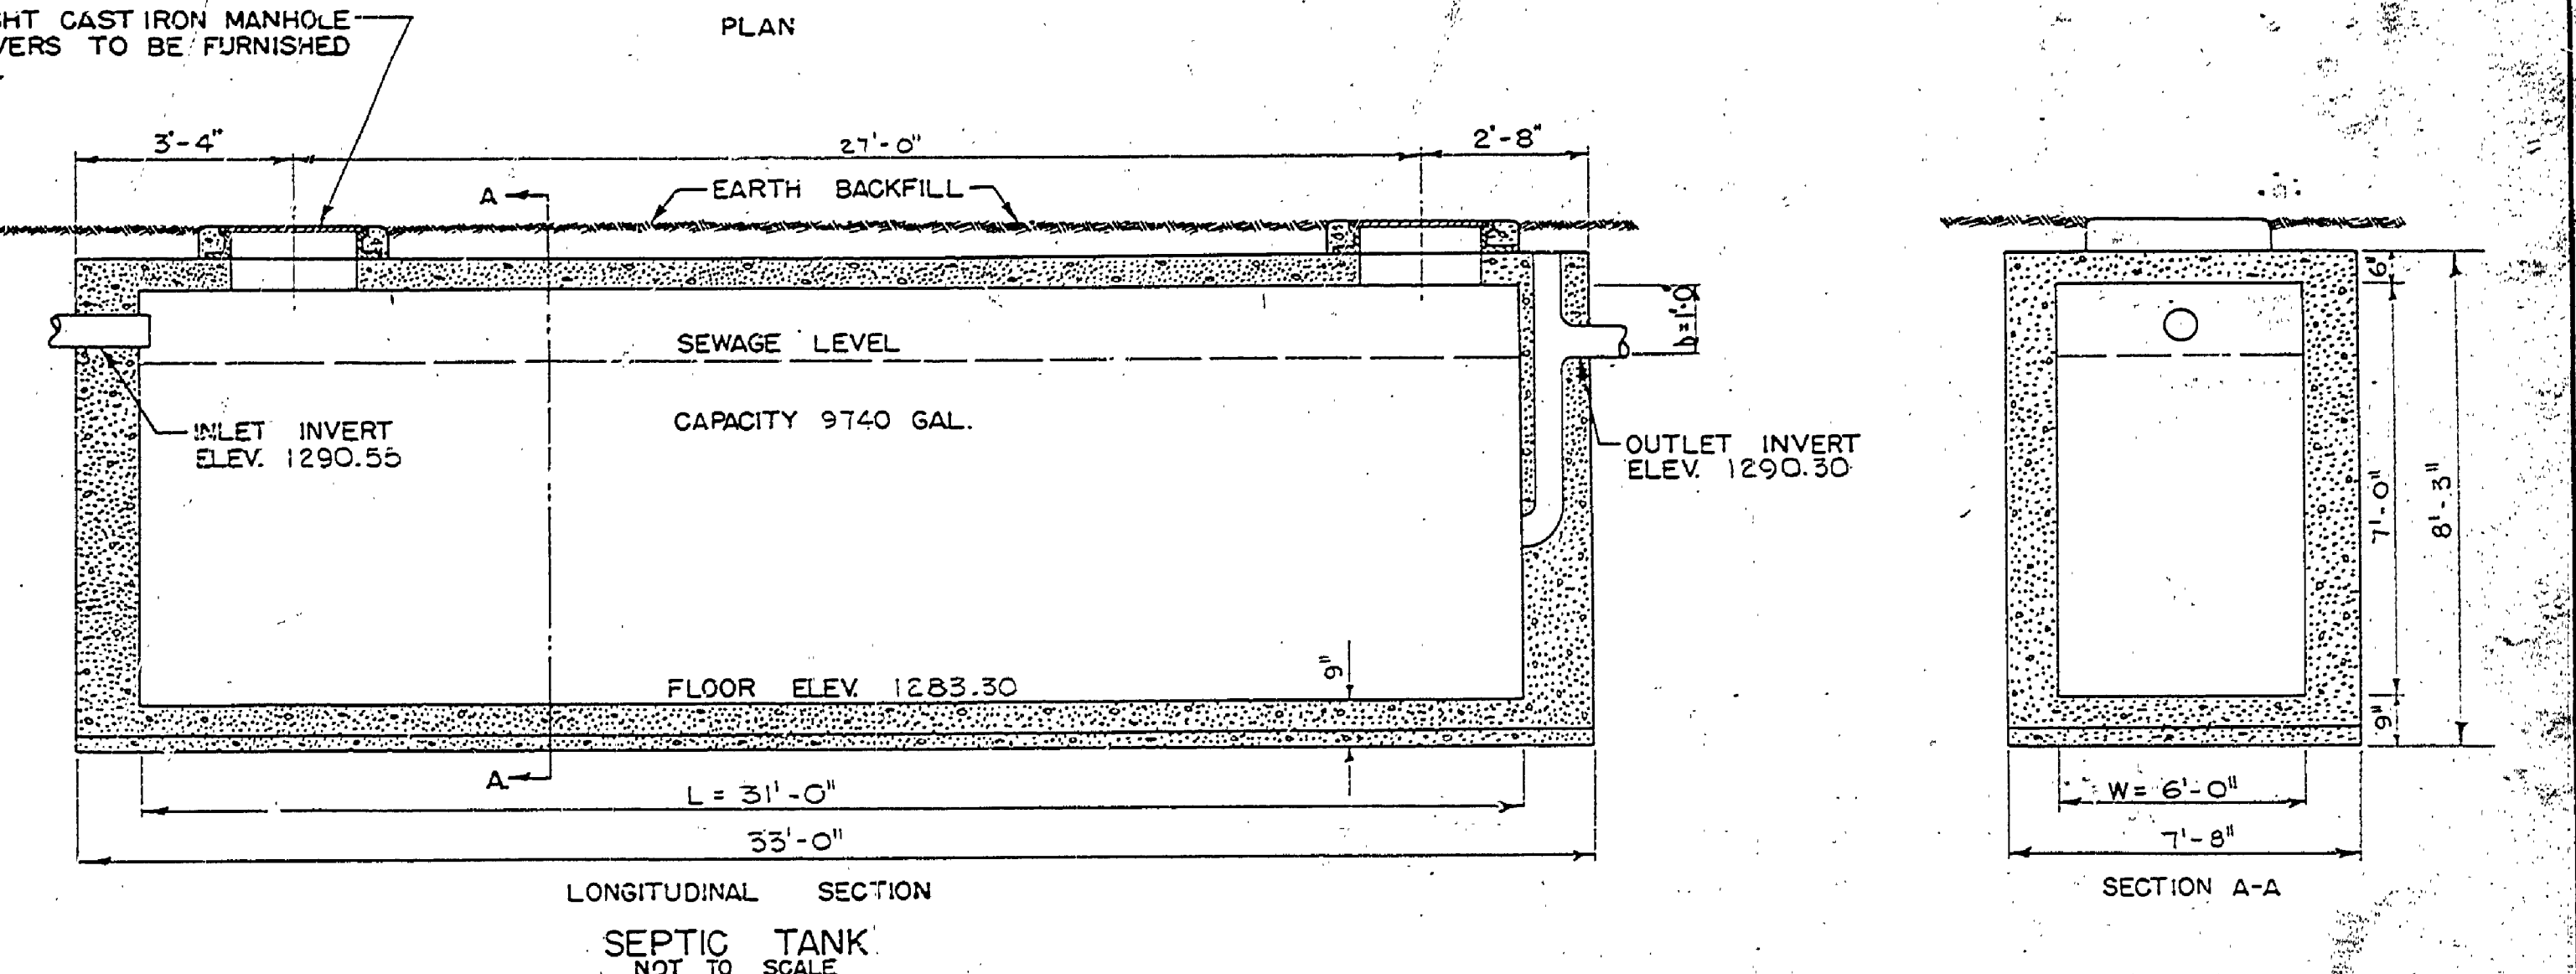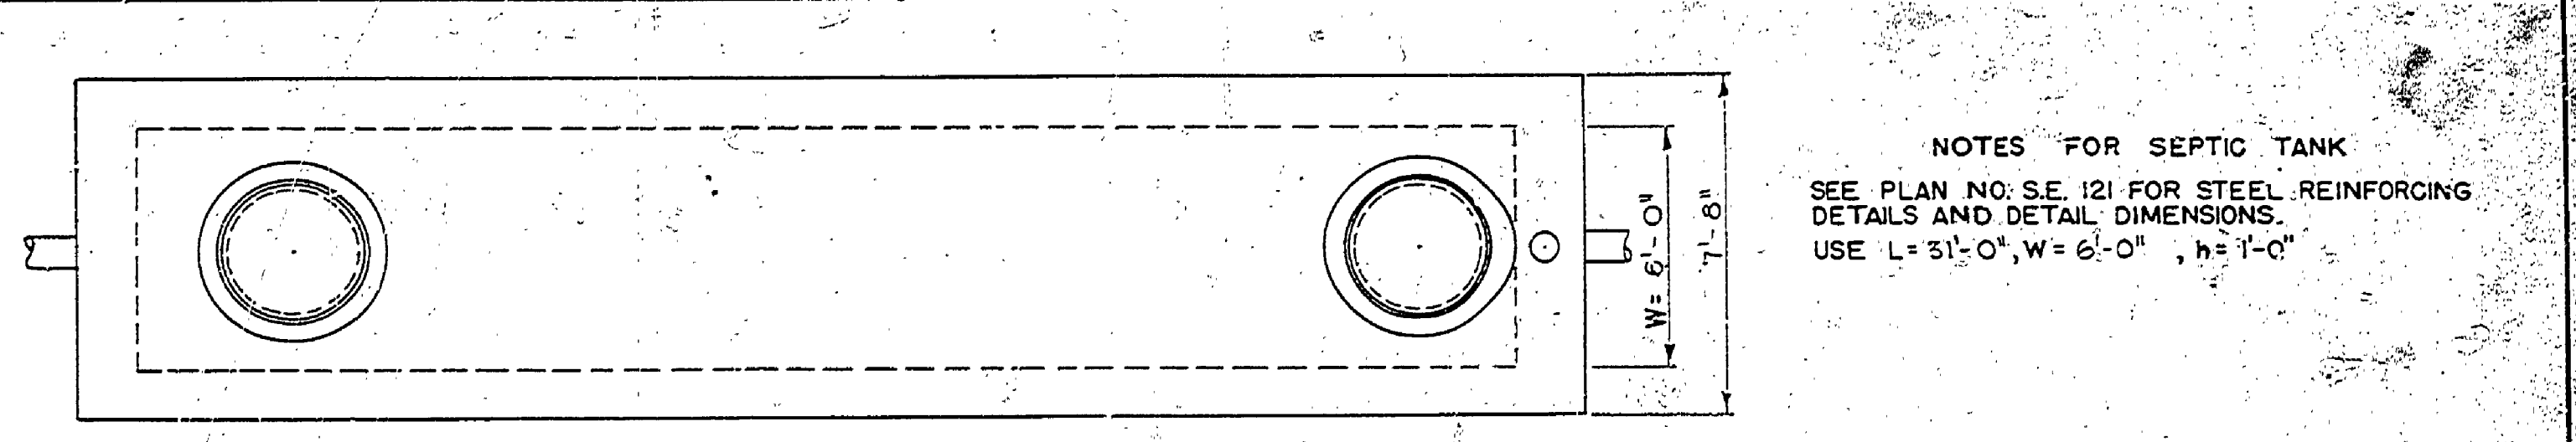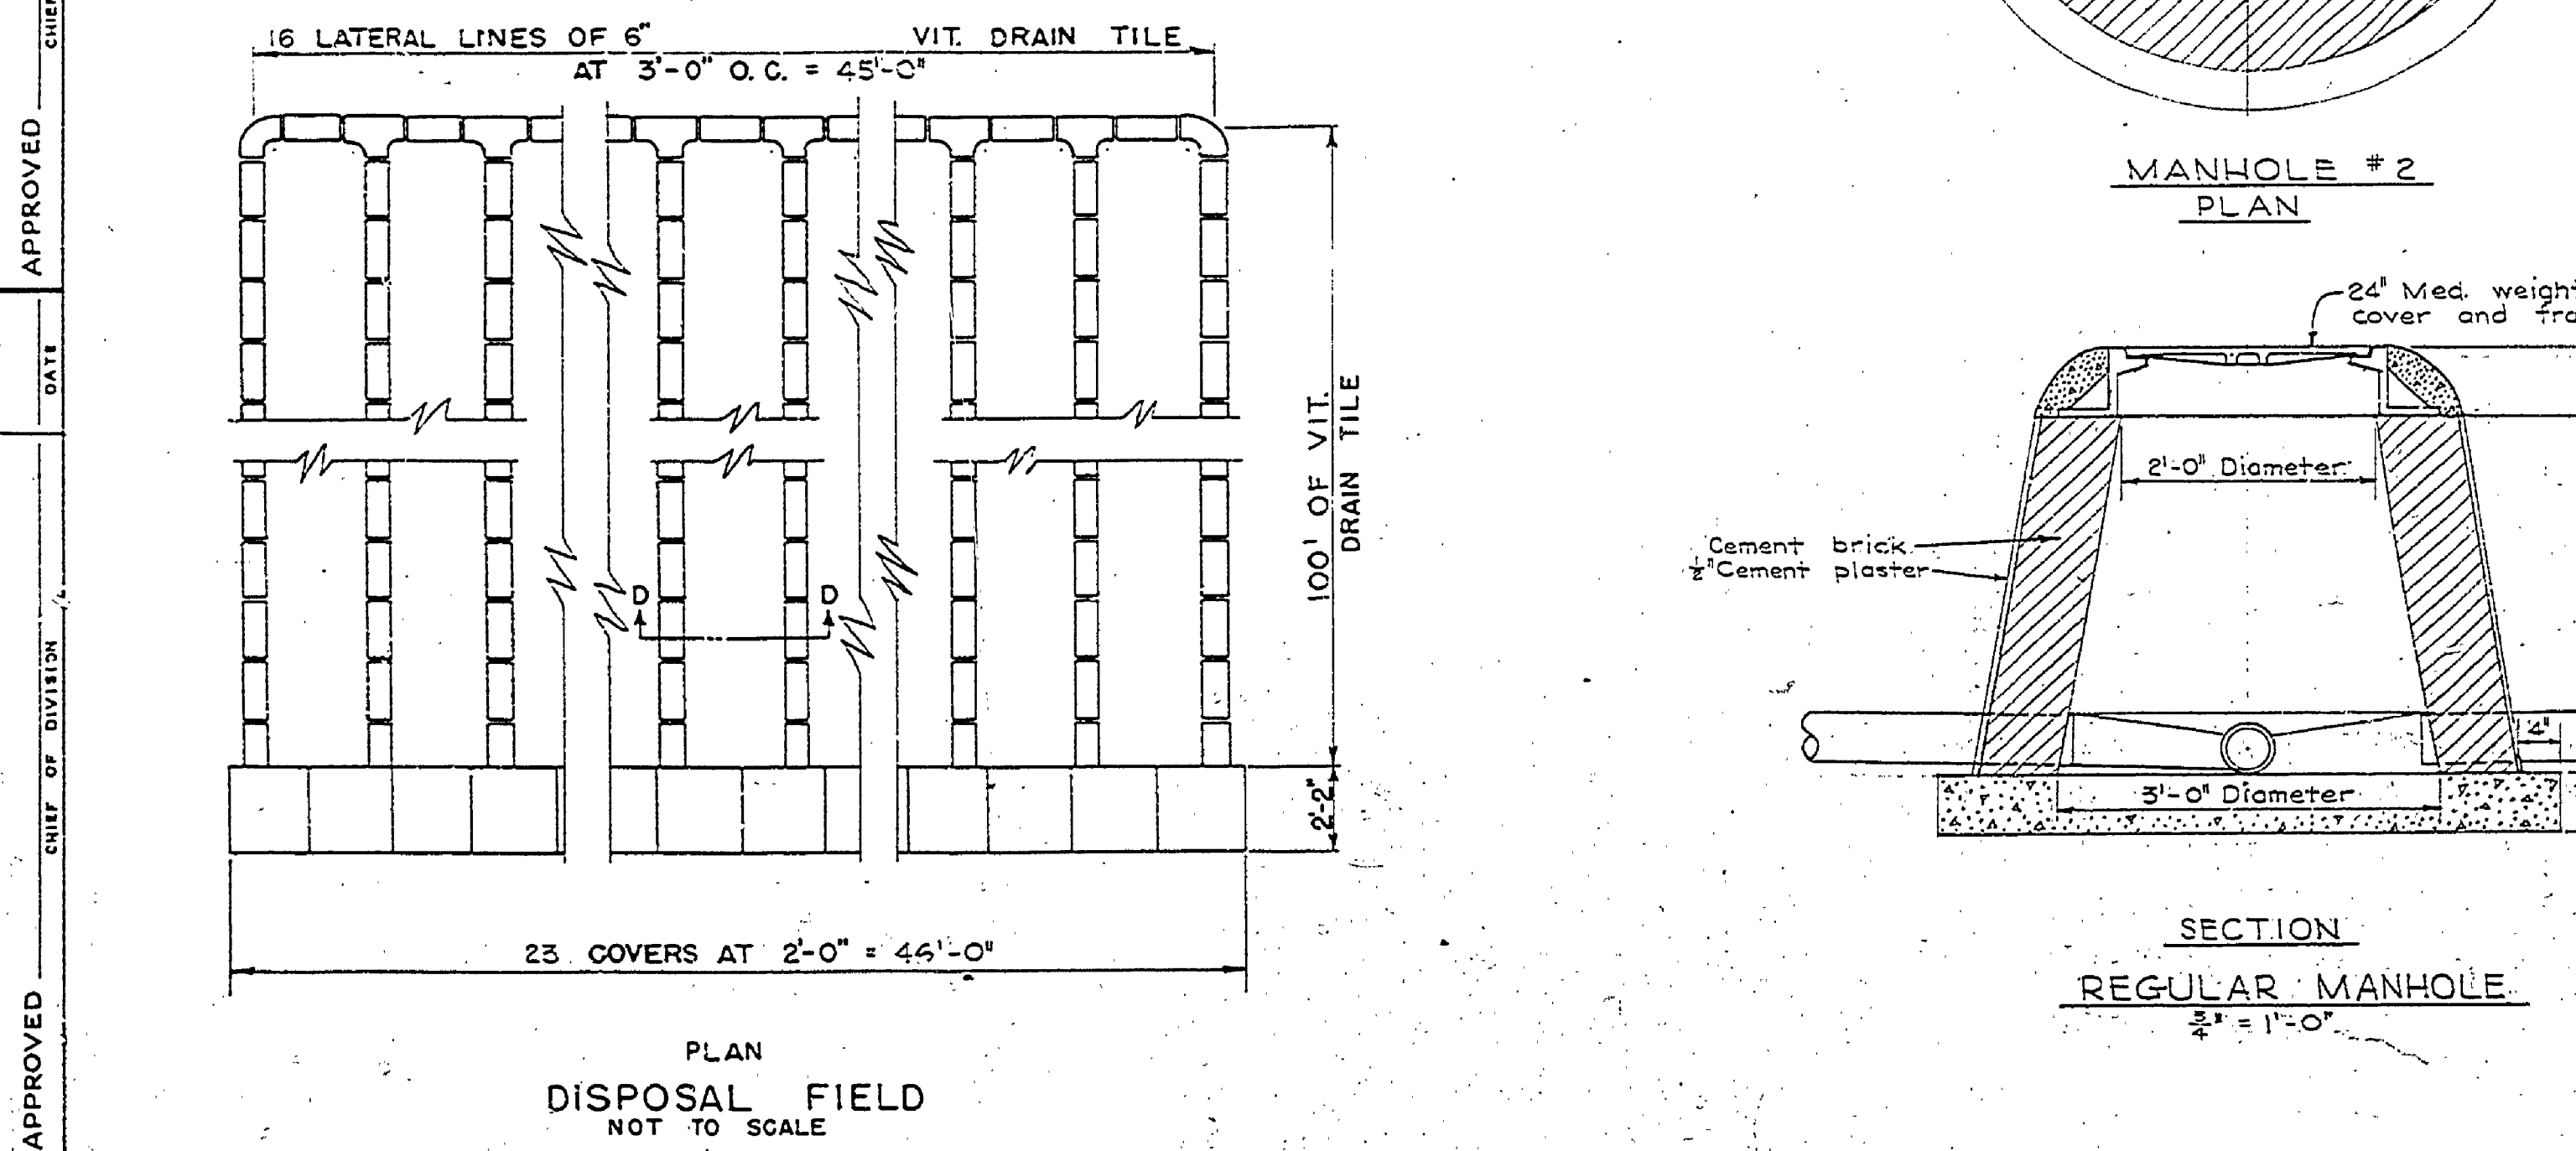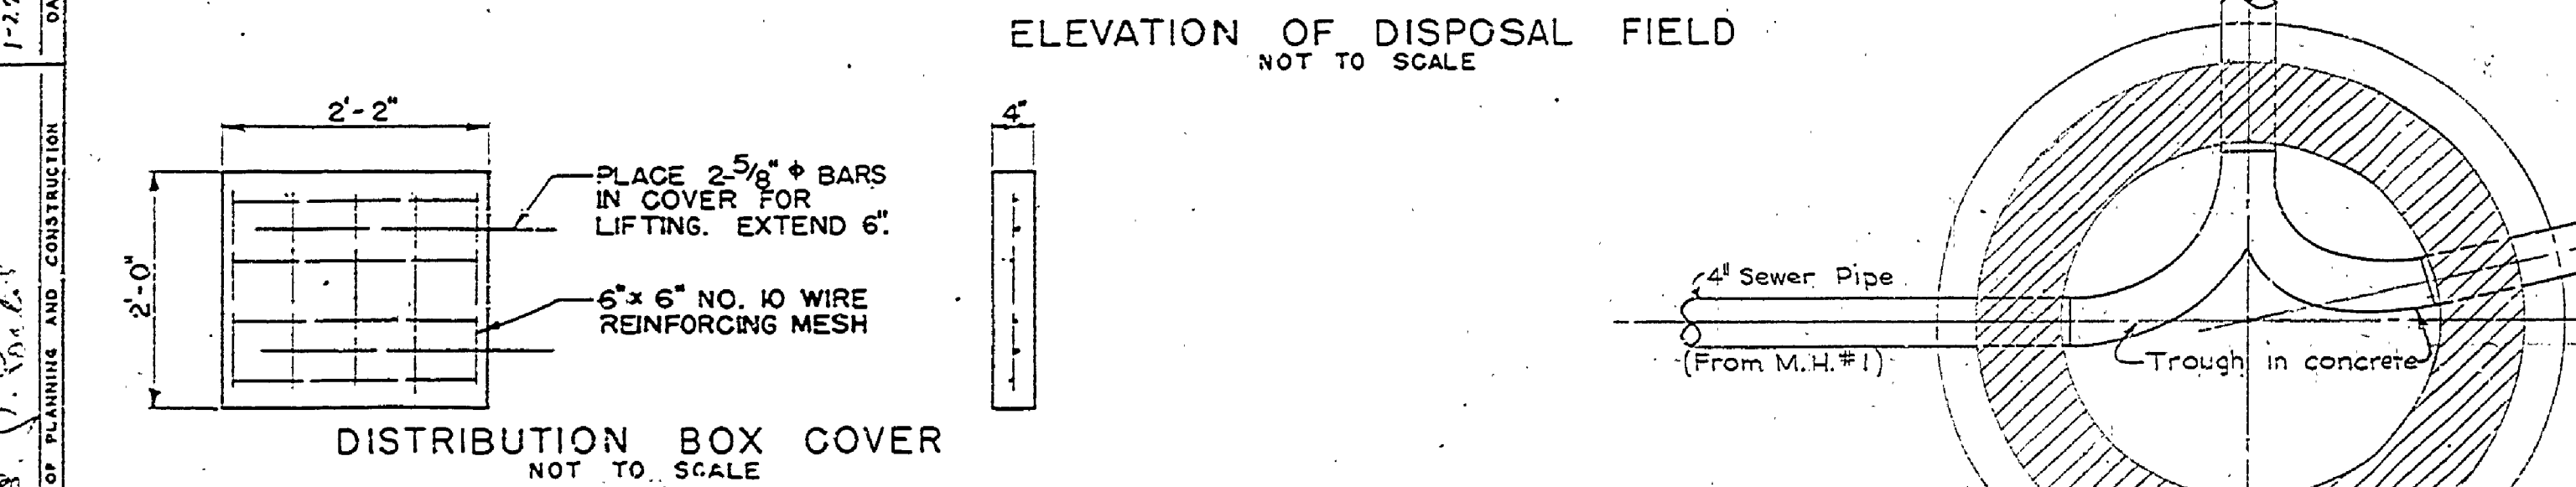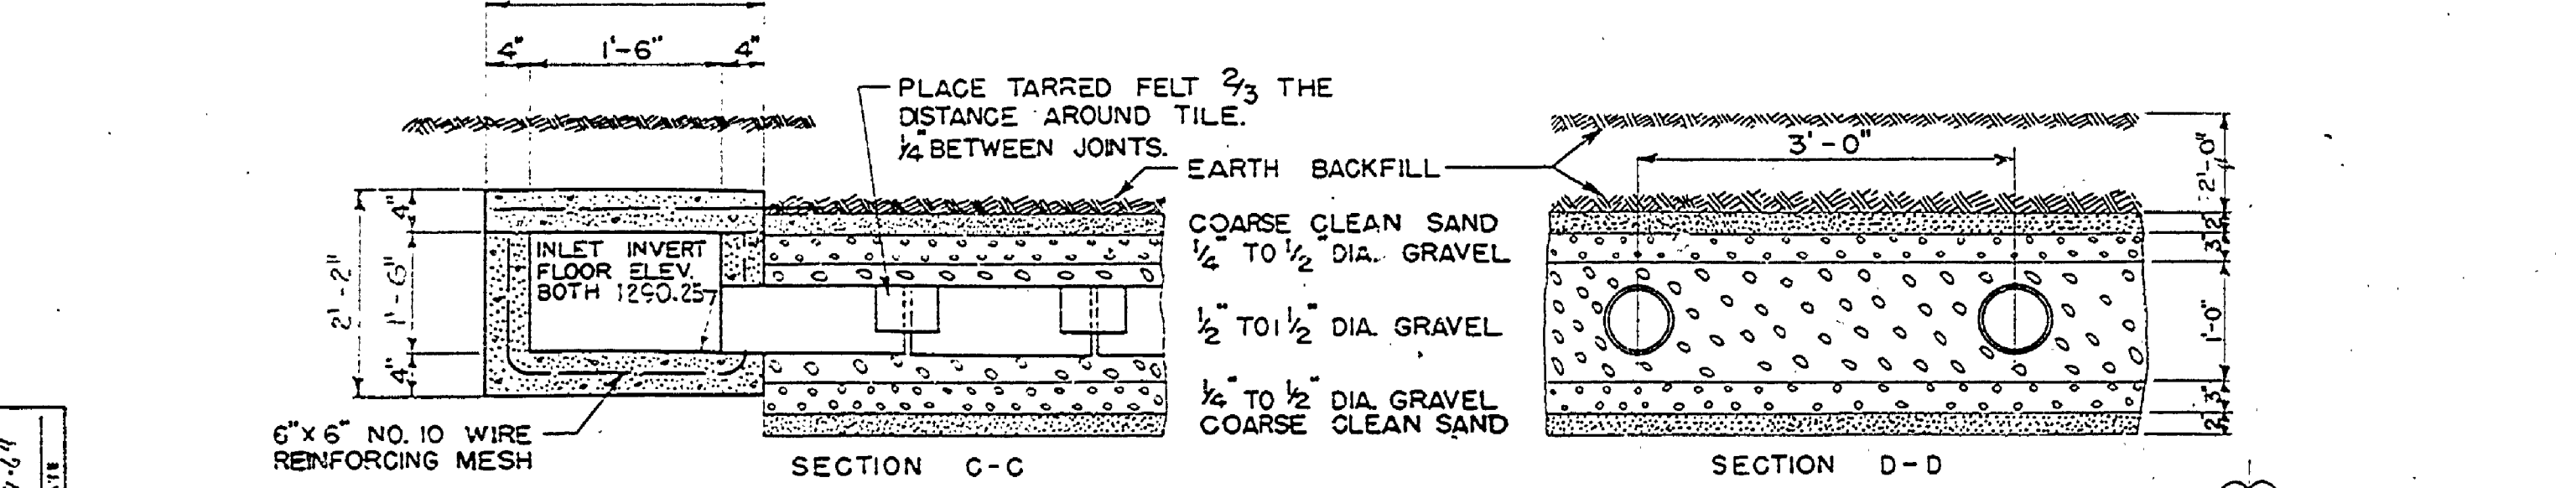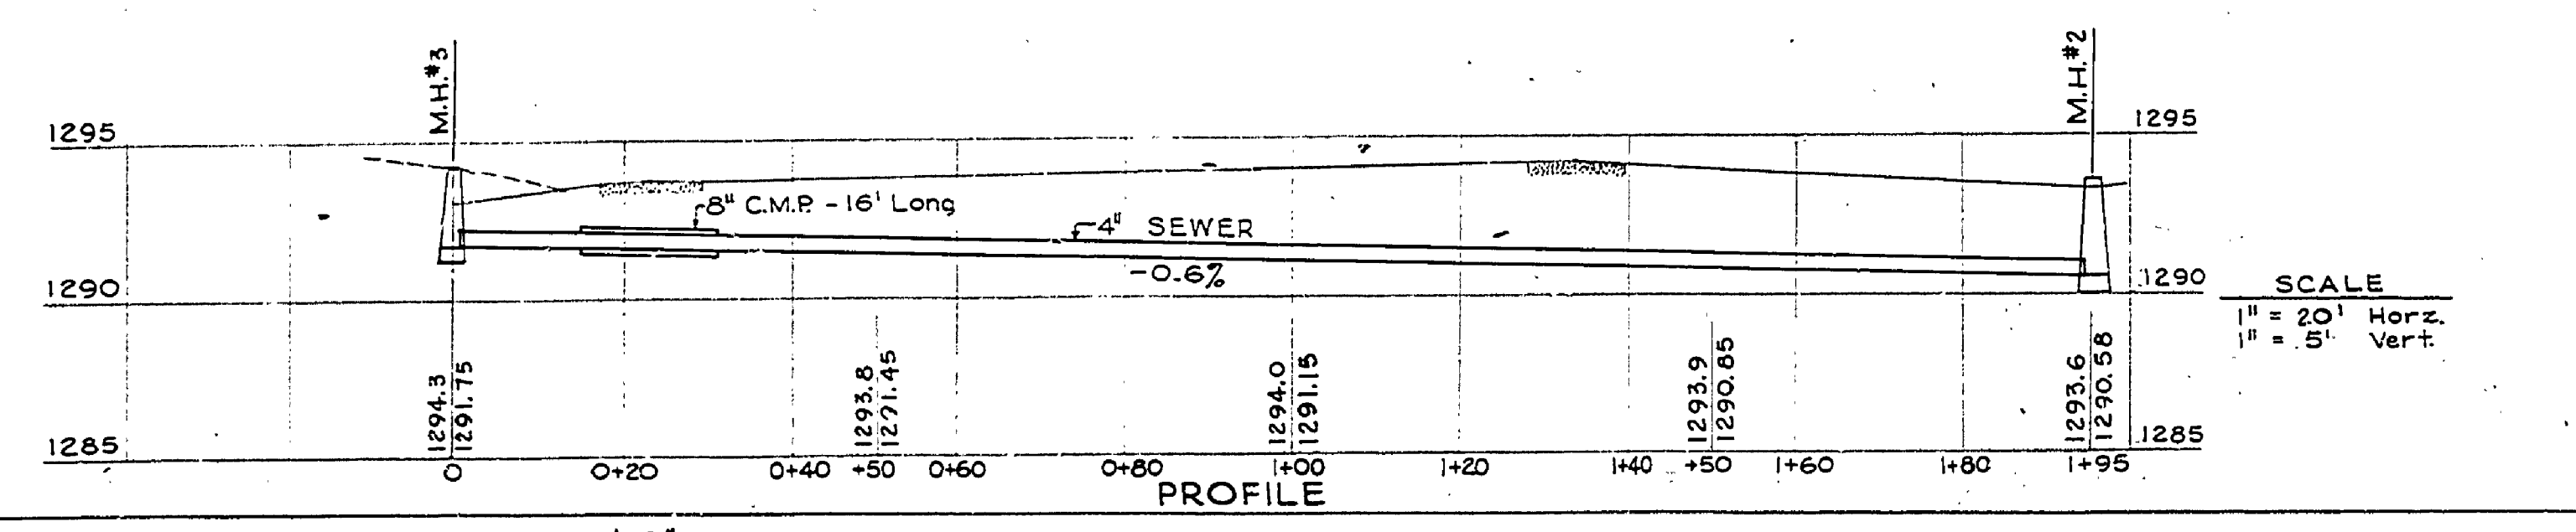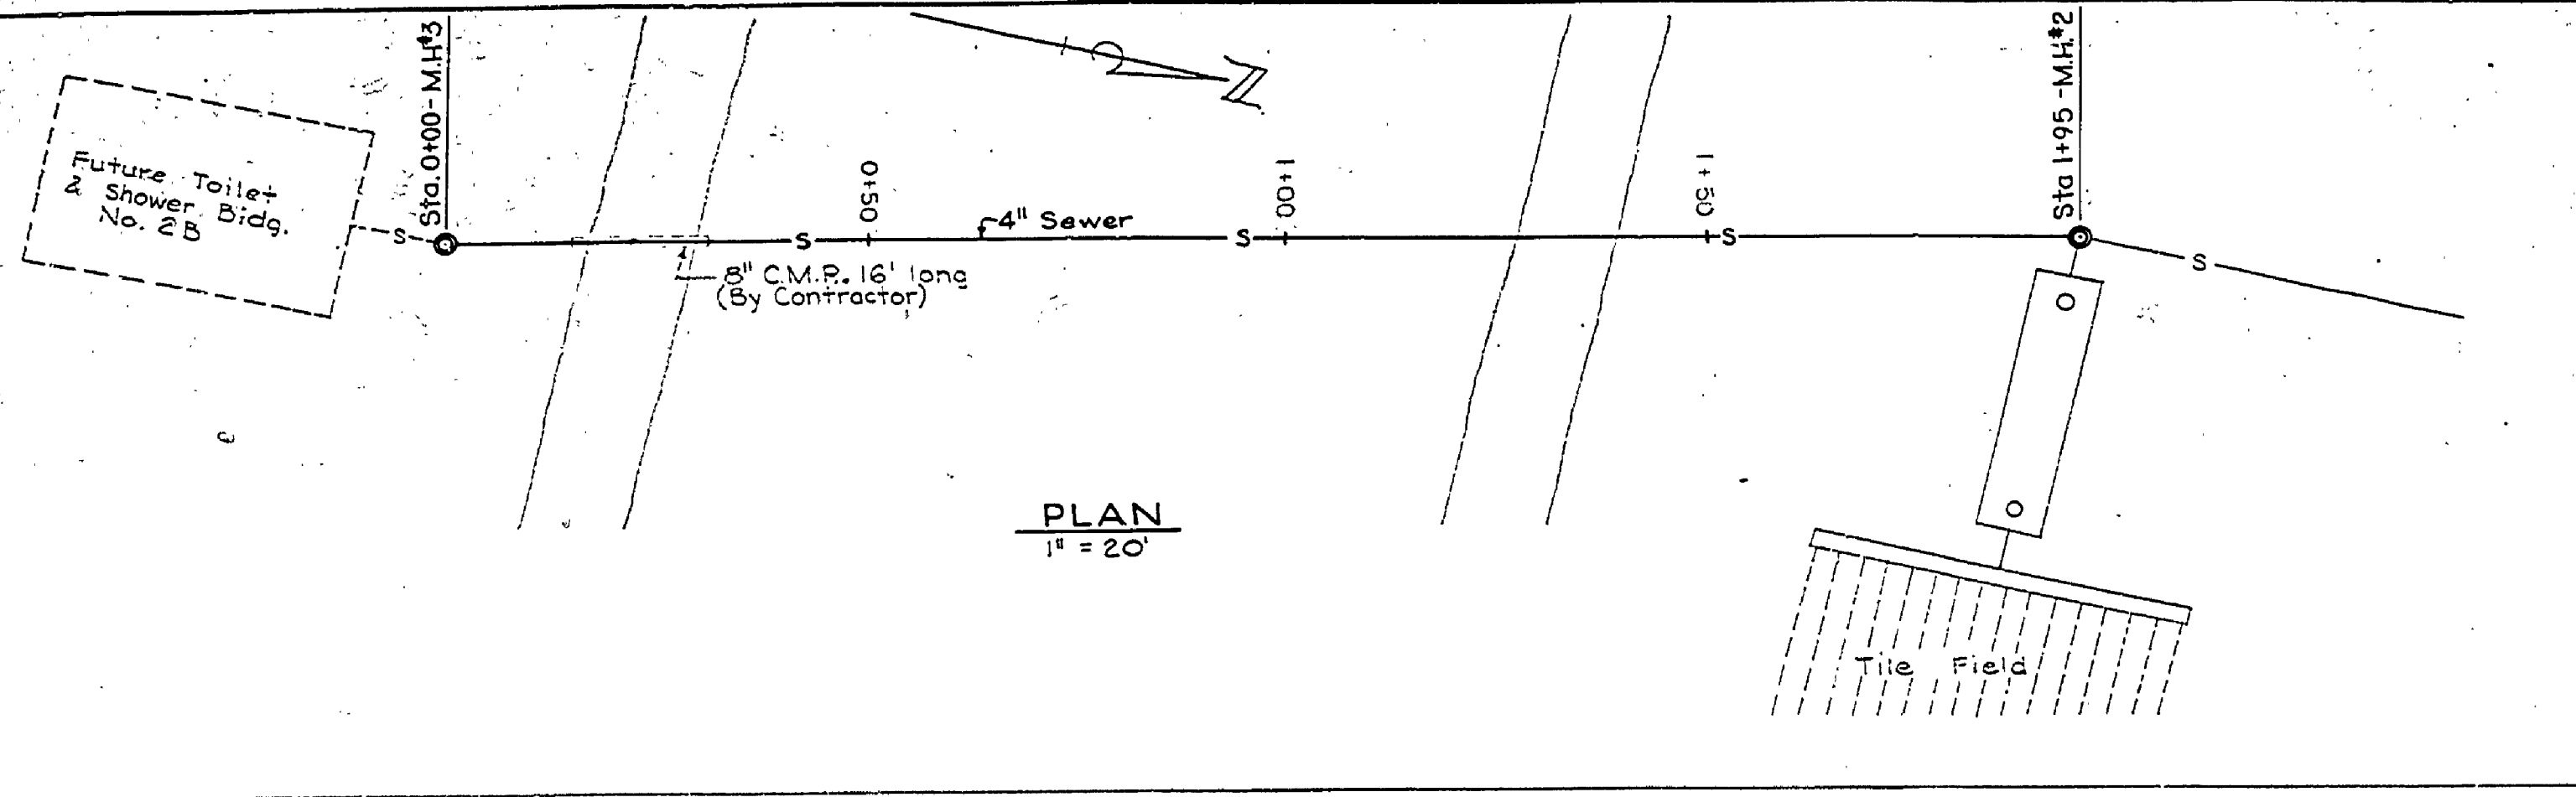

NOTES FOR SEPTIC TANK
SEE PLAN NO. SE 121 FOR STEEL REINFORCING DETAILS AND DETAIL DIMENSIONS.
USE L=31'-0", W=6'-0", H=1'-0"

