



DESIGNED BY	DATE	REVIEWED	DATE	APPROVED	DATE NO.	DATE BY	REVISIONS	DATE BY
W.M.C.	10-1-1964	ARCHITECTURAL	10-1-1964		1		4	
W.M.C.	10-2-1964	ENGINEERING	10-2-1964		2		5	
W.M.C.	10-3-1964	LANDSCAPE	10-3-1964		3		6	

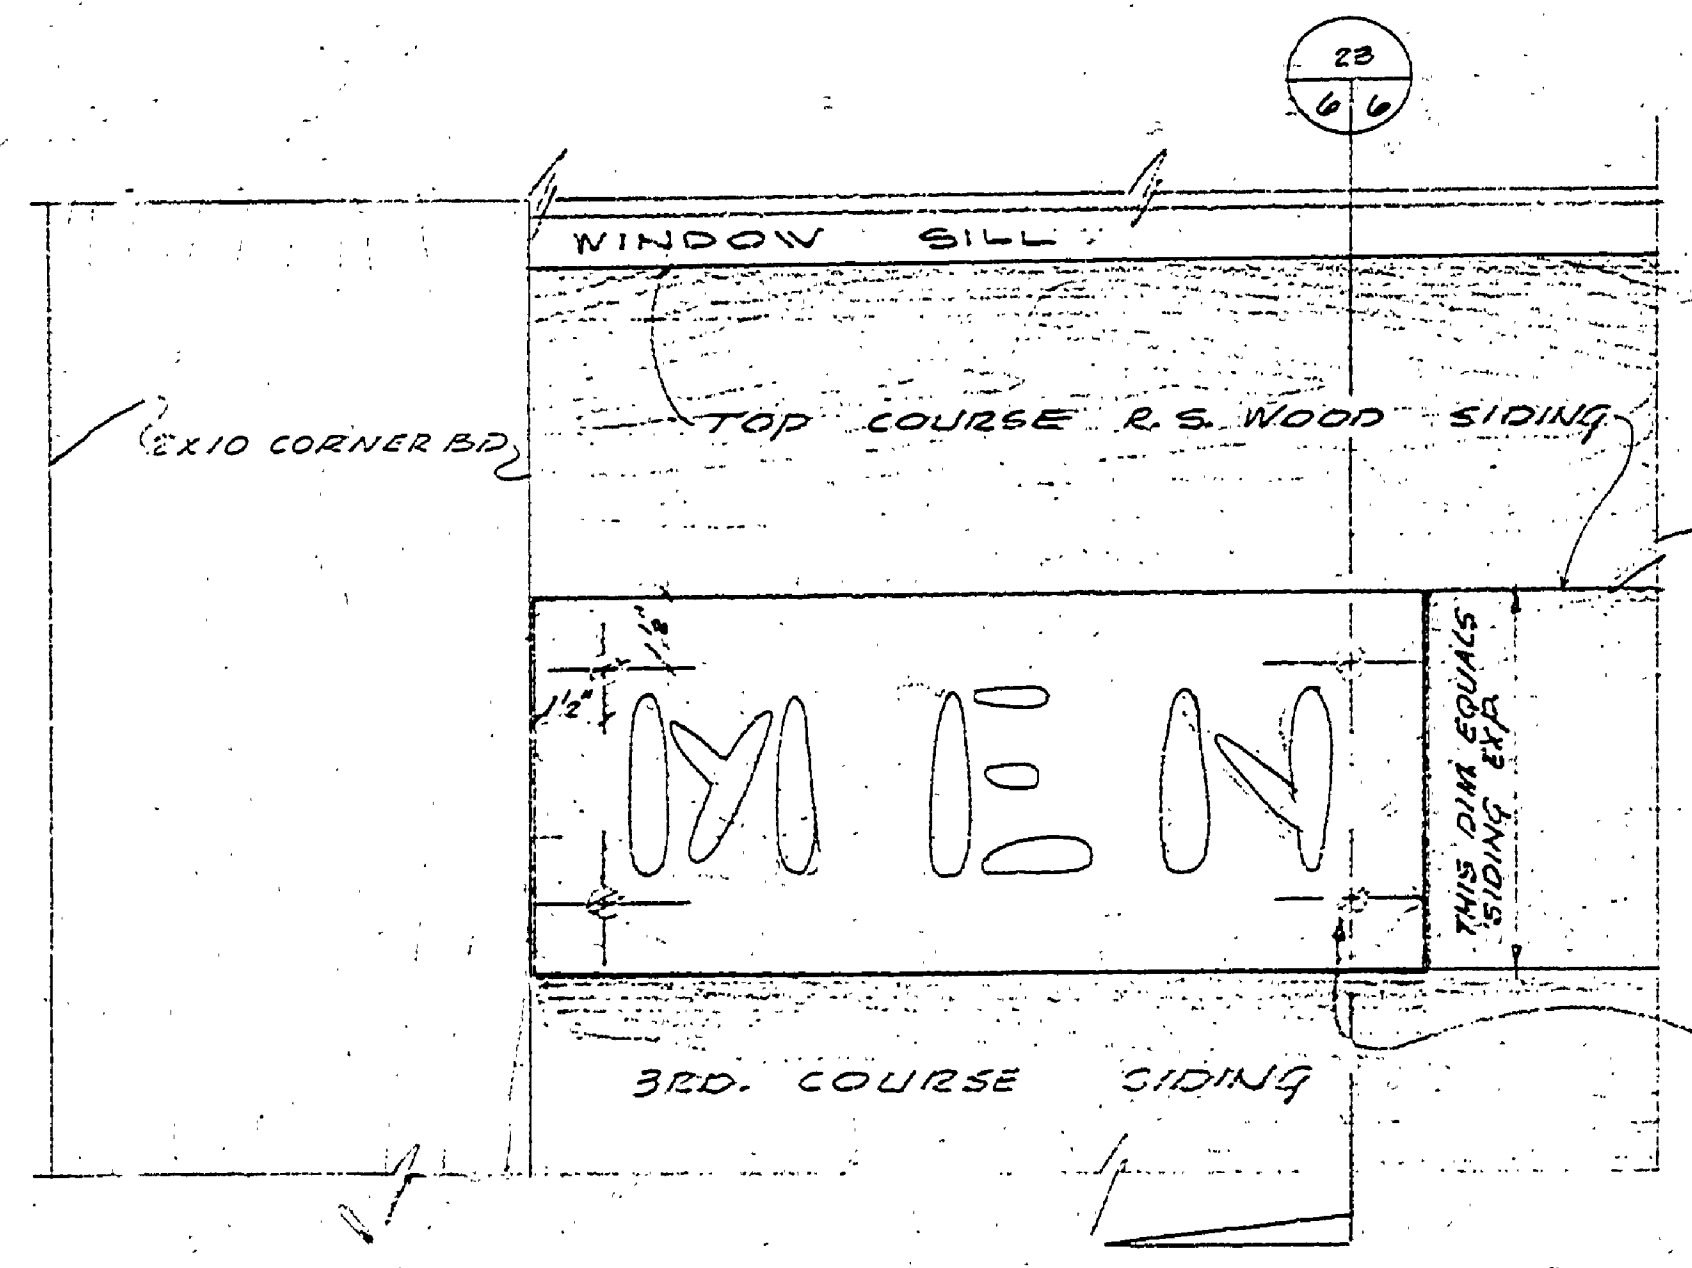


ELEV.- SIGN MOUNTING 22
6/6

5/8" LONG #14 WOOD SCREWS - GALV PLATED - 4 REQD. FOR "MEN" SIGN & 2 REQD. FOR "WOMEN" SIGN - 2 AS SHOWN ON "MEN" SIGN AND TWO 15" FROM THE ENDS.

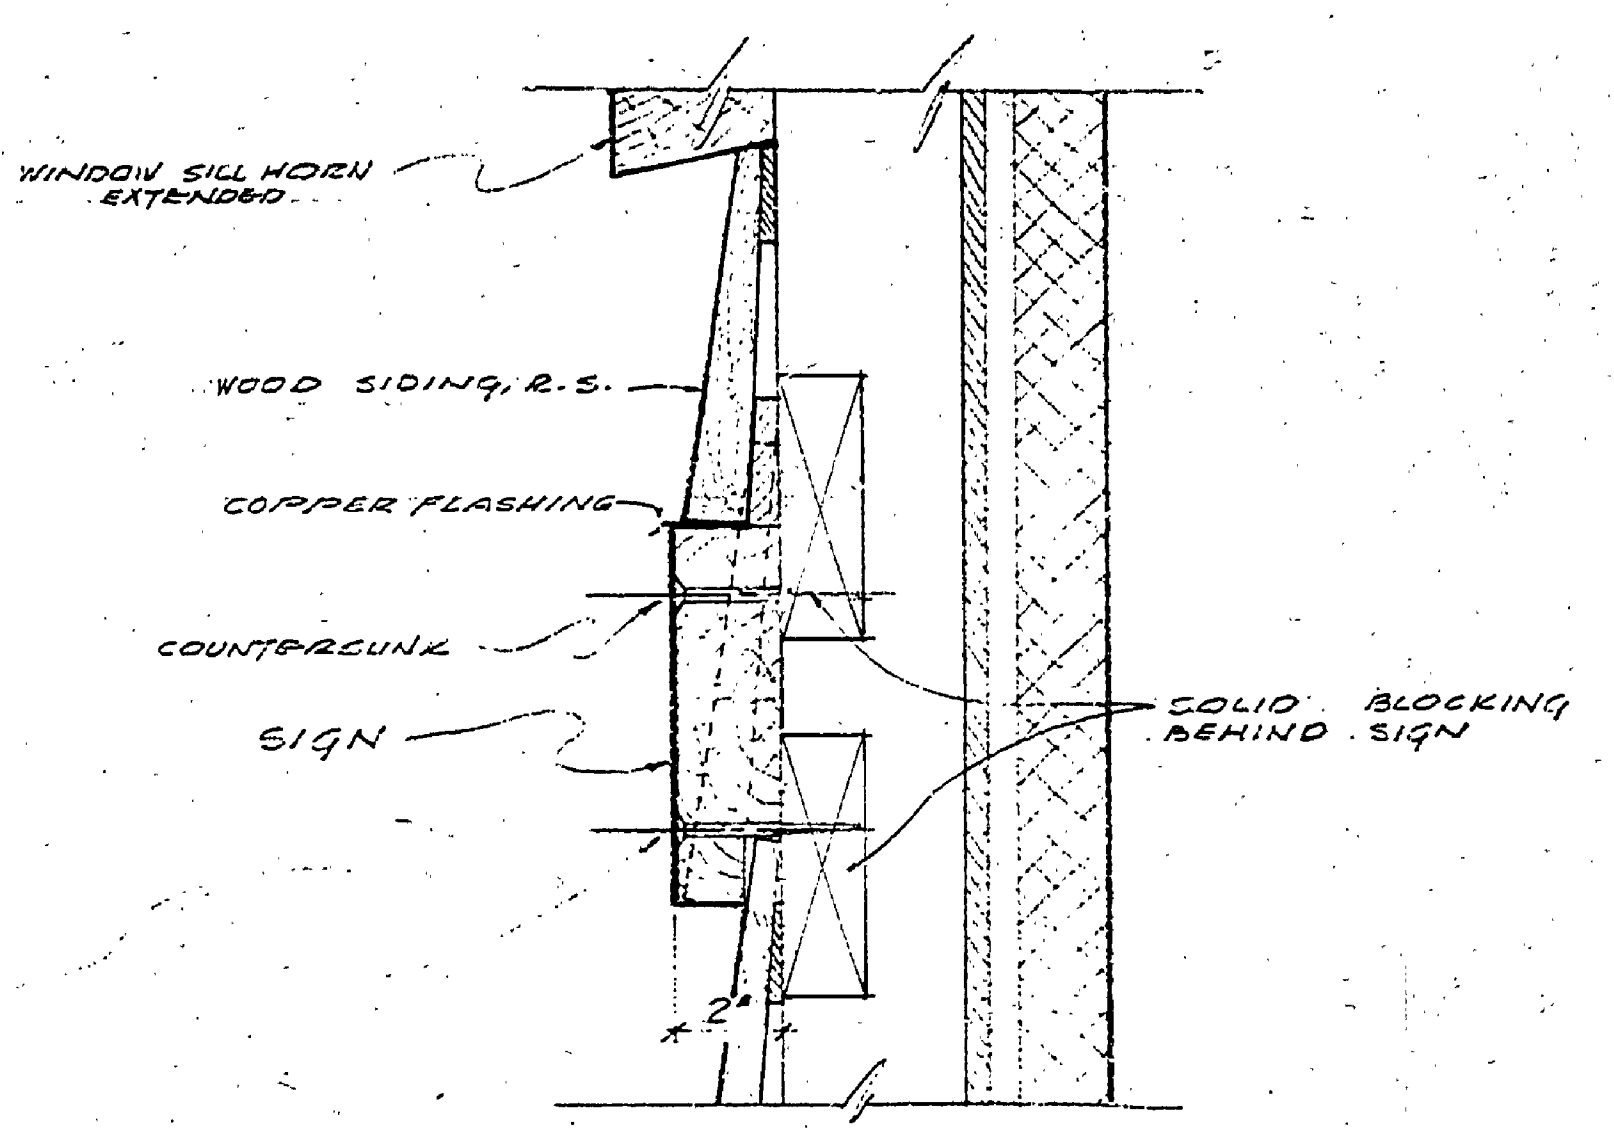

SECT. DET. 23
6/6

18 IN.

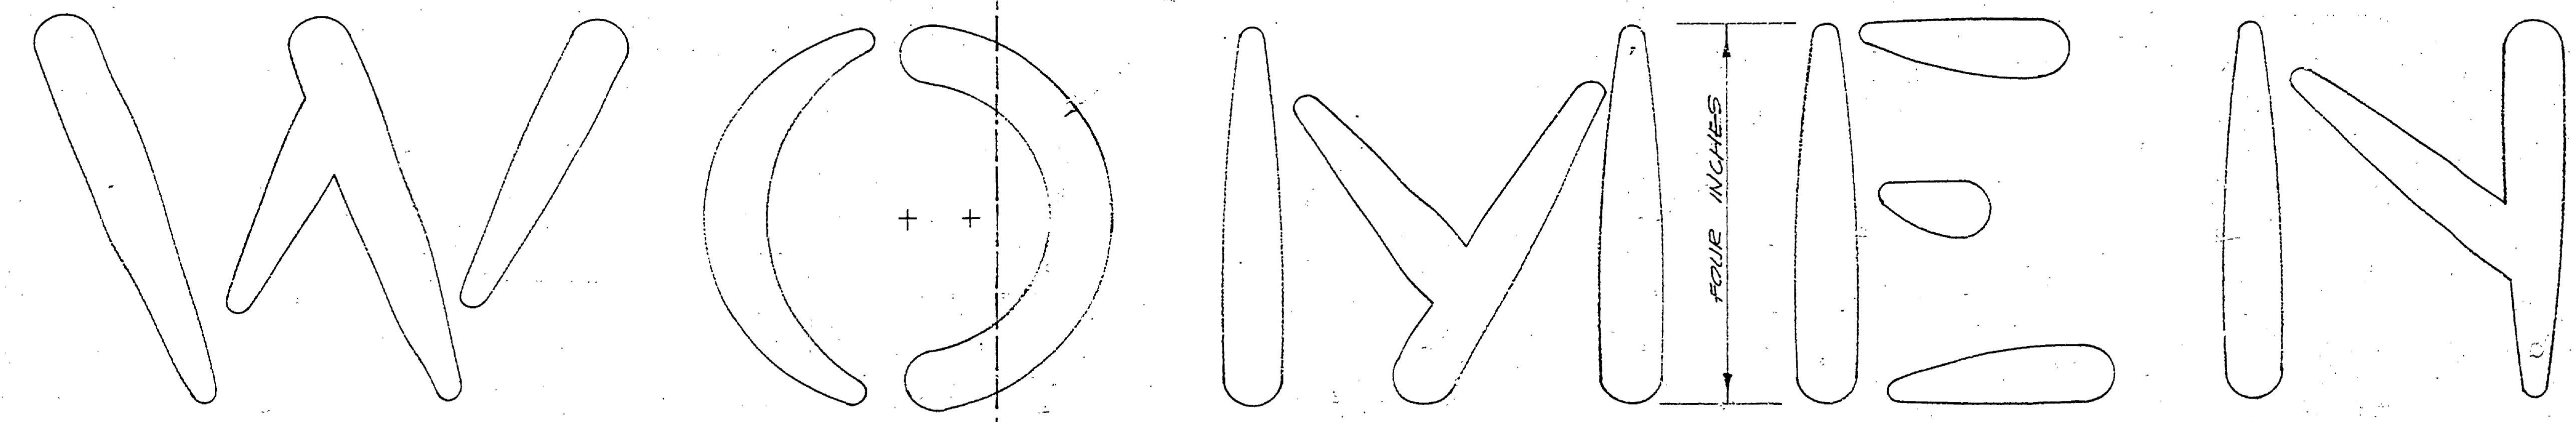

END OF "MEN" SIGN

STAINED TO MATCH SIDING

30 IN.

SIGN DETAIL
FULL SIZE

MICHIGAN DEPARTMENT OF CONSERVATION
PARKS AND RECREATION DIVISION

SIGN DETAILS
MCLAIN STATE PARK
TOILET & SHOWER BUILDING

SIZE: NO. 5 OF 5
PLAN NO. A-104