




S I T E P L A N
1"=60'0"

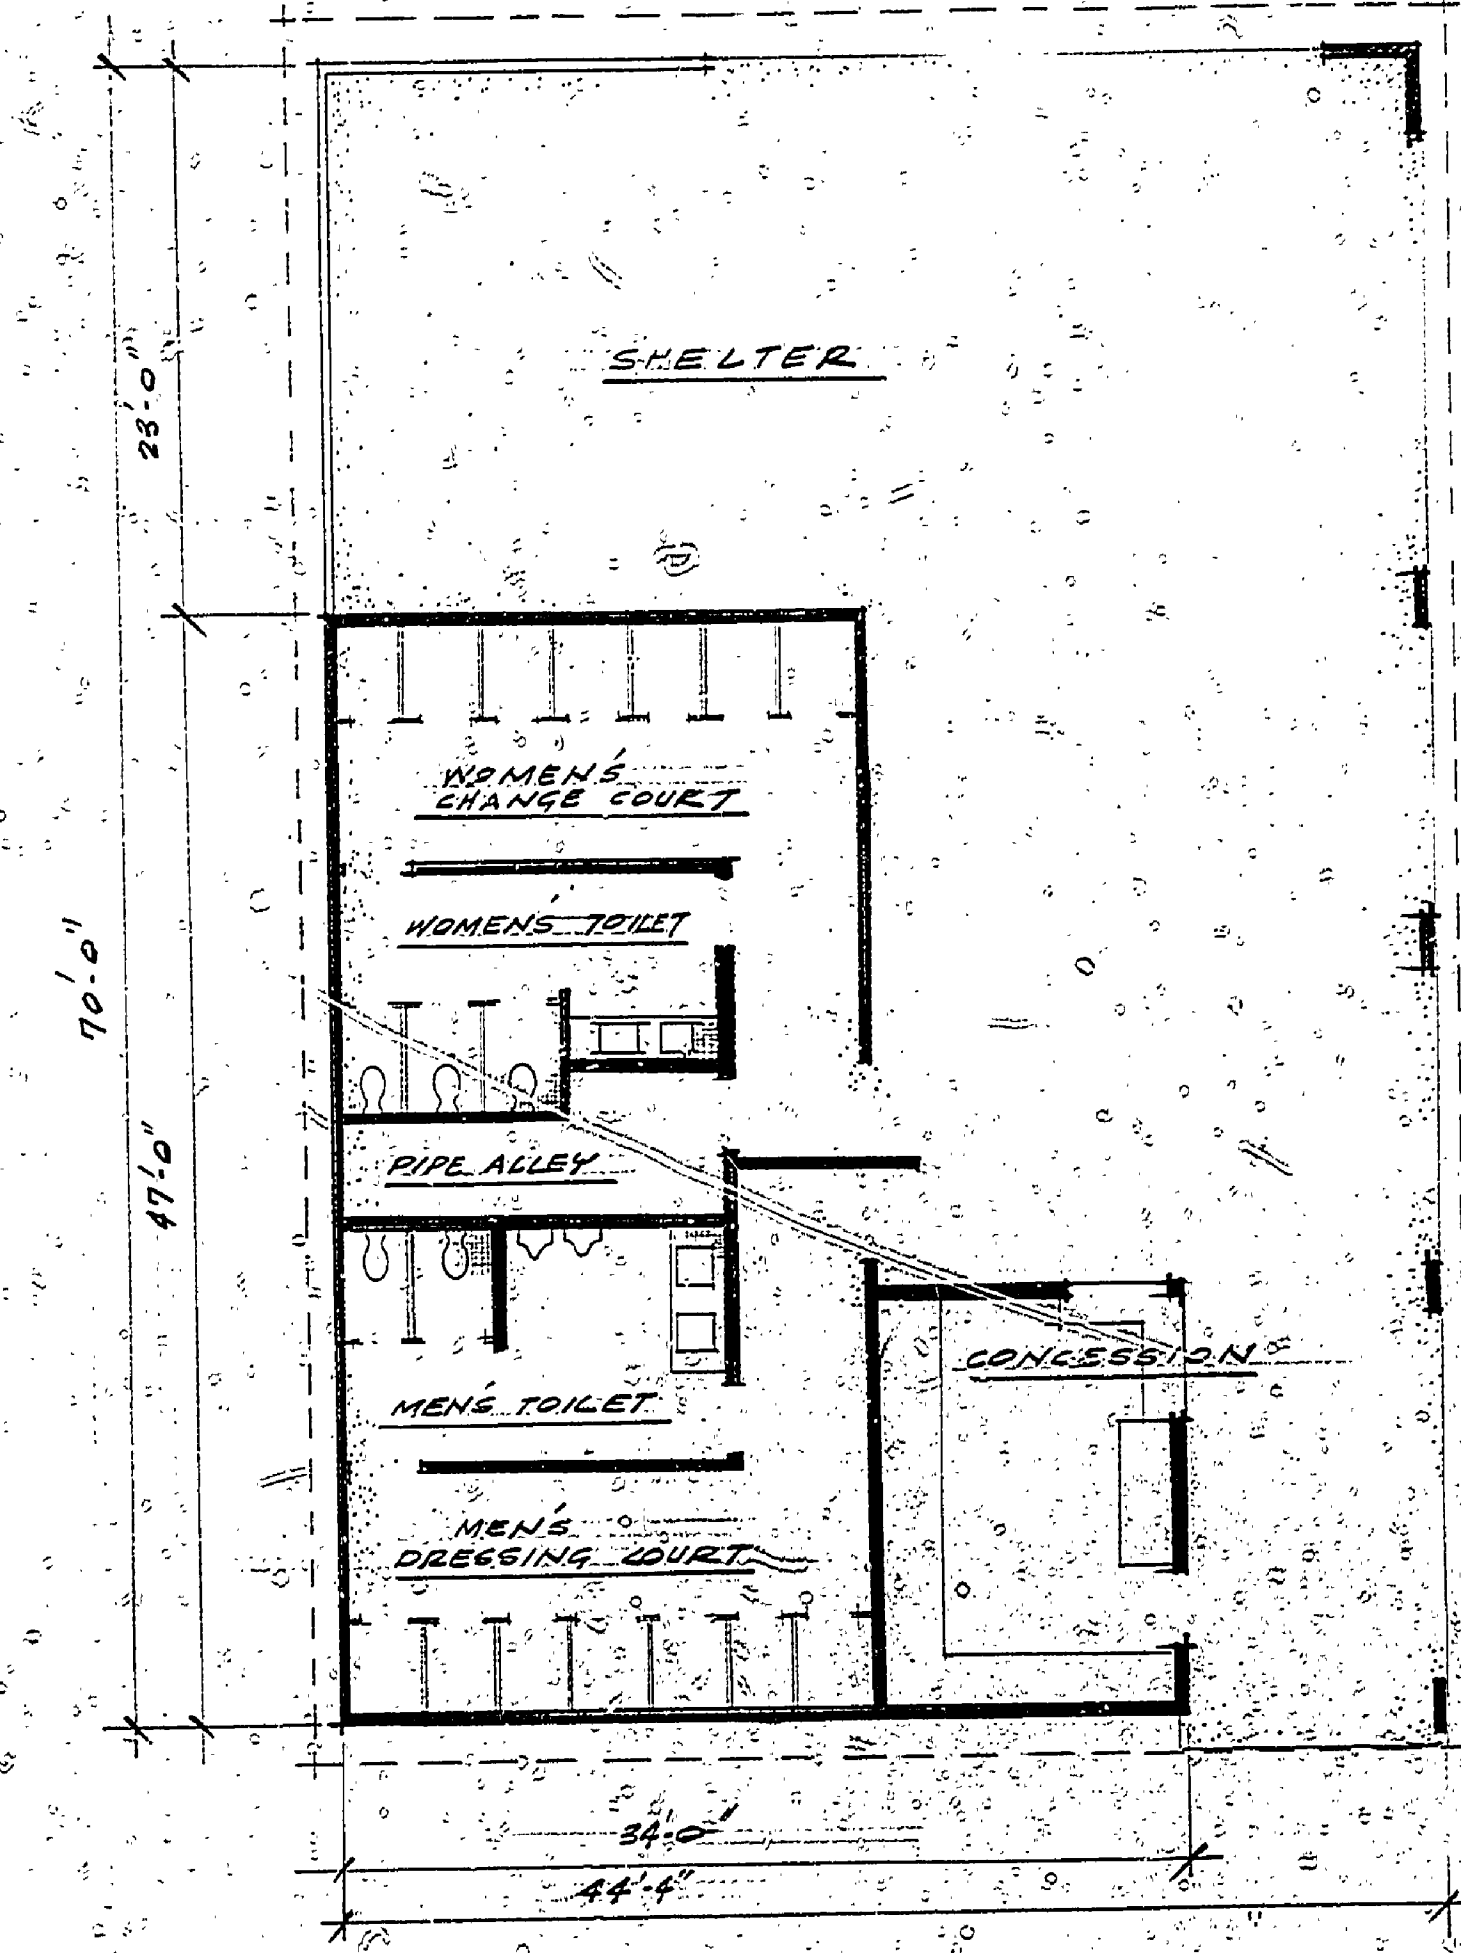

F L O O R P L A N
1/8"=1'-0"

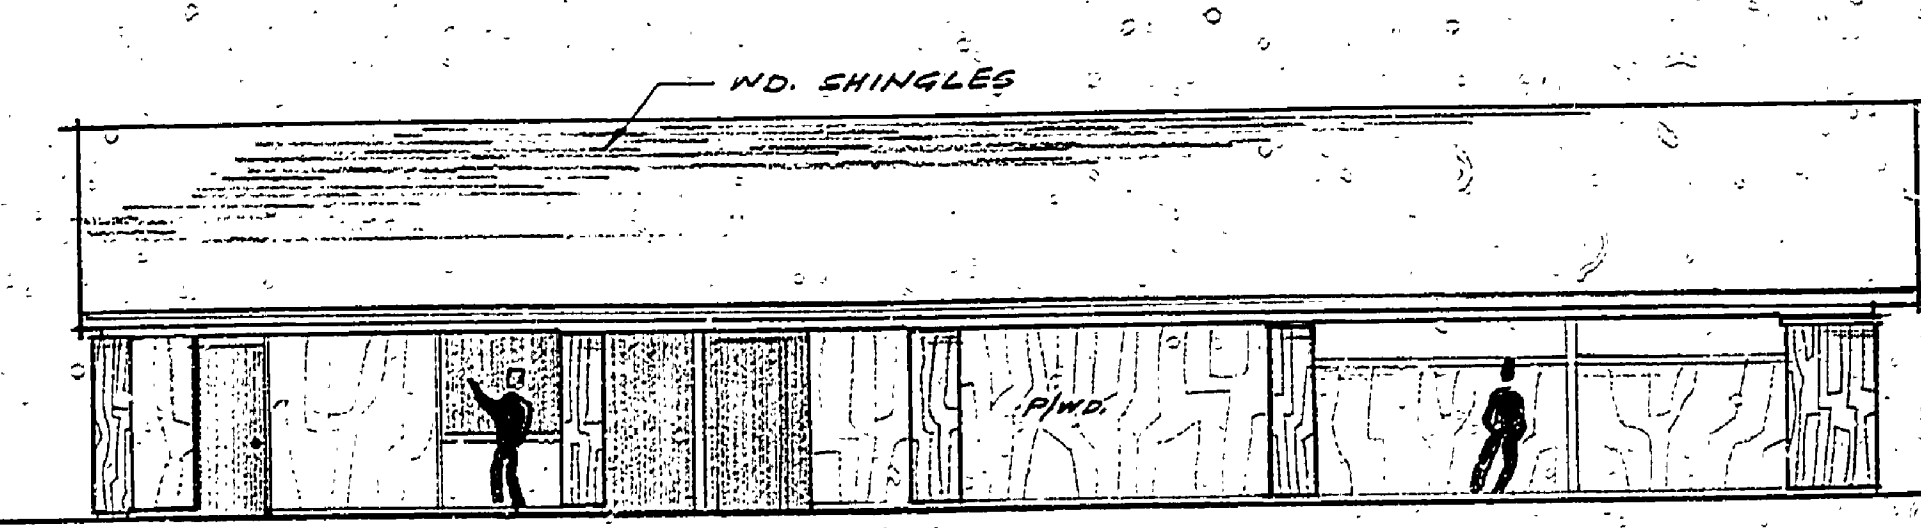

E L E V A T I O N
1/8"=1'-0"

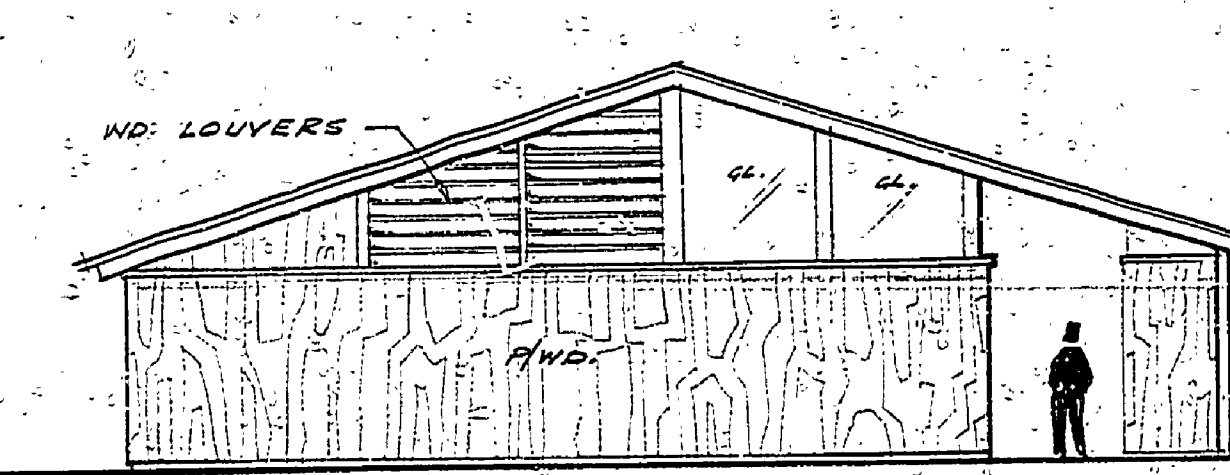

E L E V A T I O N
1/8"=1'-0"

CONSTRUCTION
 FOUNDATION & FLOORS : REINF. CONCRETE
 WALLS : WD. FRAMED W/ EXT. PWD. SIDING, TILE AROUND TOIL. FLAVS.
 ROOF : WD. FRAMED W/ WOOD SHINGLES, EXPOS. PAINTED PLYWOOD ON OTHER INTERIOR WALLS

PRELIMINARY
 SHEET TITLE

BUILDING COMMITTEE APPROVAL	
BY: <i>H. W. G.</i>	DATE: 3-17-70
RECOMMENDED FOR APPROVAL	V. B. G. 1-6-70
ENGINEERING OR ARCHITECTURAL SUPERVISOR	DATE
RECOMMENDED FOR APPROVAL	S.P.P. 1-7-70
PROGRAM AND PLAN COORDINATOR	DATE
DIVISION/REGION APPROVAL	
BY: <i>Paul R. Reardon</i>	DATE
DIVISION CHIEF/REGIONAL MANAGER	ENGINEERING DIVISION
APPROVED: <i>S. C. Macdonald</i>	1-22-71
CHIEF ENGINEER	DATE
PROJECT NO. 24-1091	
SHEET 1 OF 1	PLAN NO. A-105

SURVEYED BY	DRAWN BY	NO.	DATE	BY	REVISIONS	NO.	DATE	BY	REVISIONS	MICHIGAN DEPARTMENT OF NATURAL RESOURCES
	CHECKED BY	1.				3.				
DESIGNED BY	DATE	2.				4.				