




PLAN  
1/2" = 1'-0"

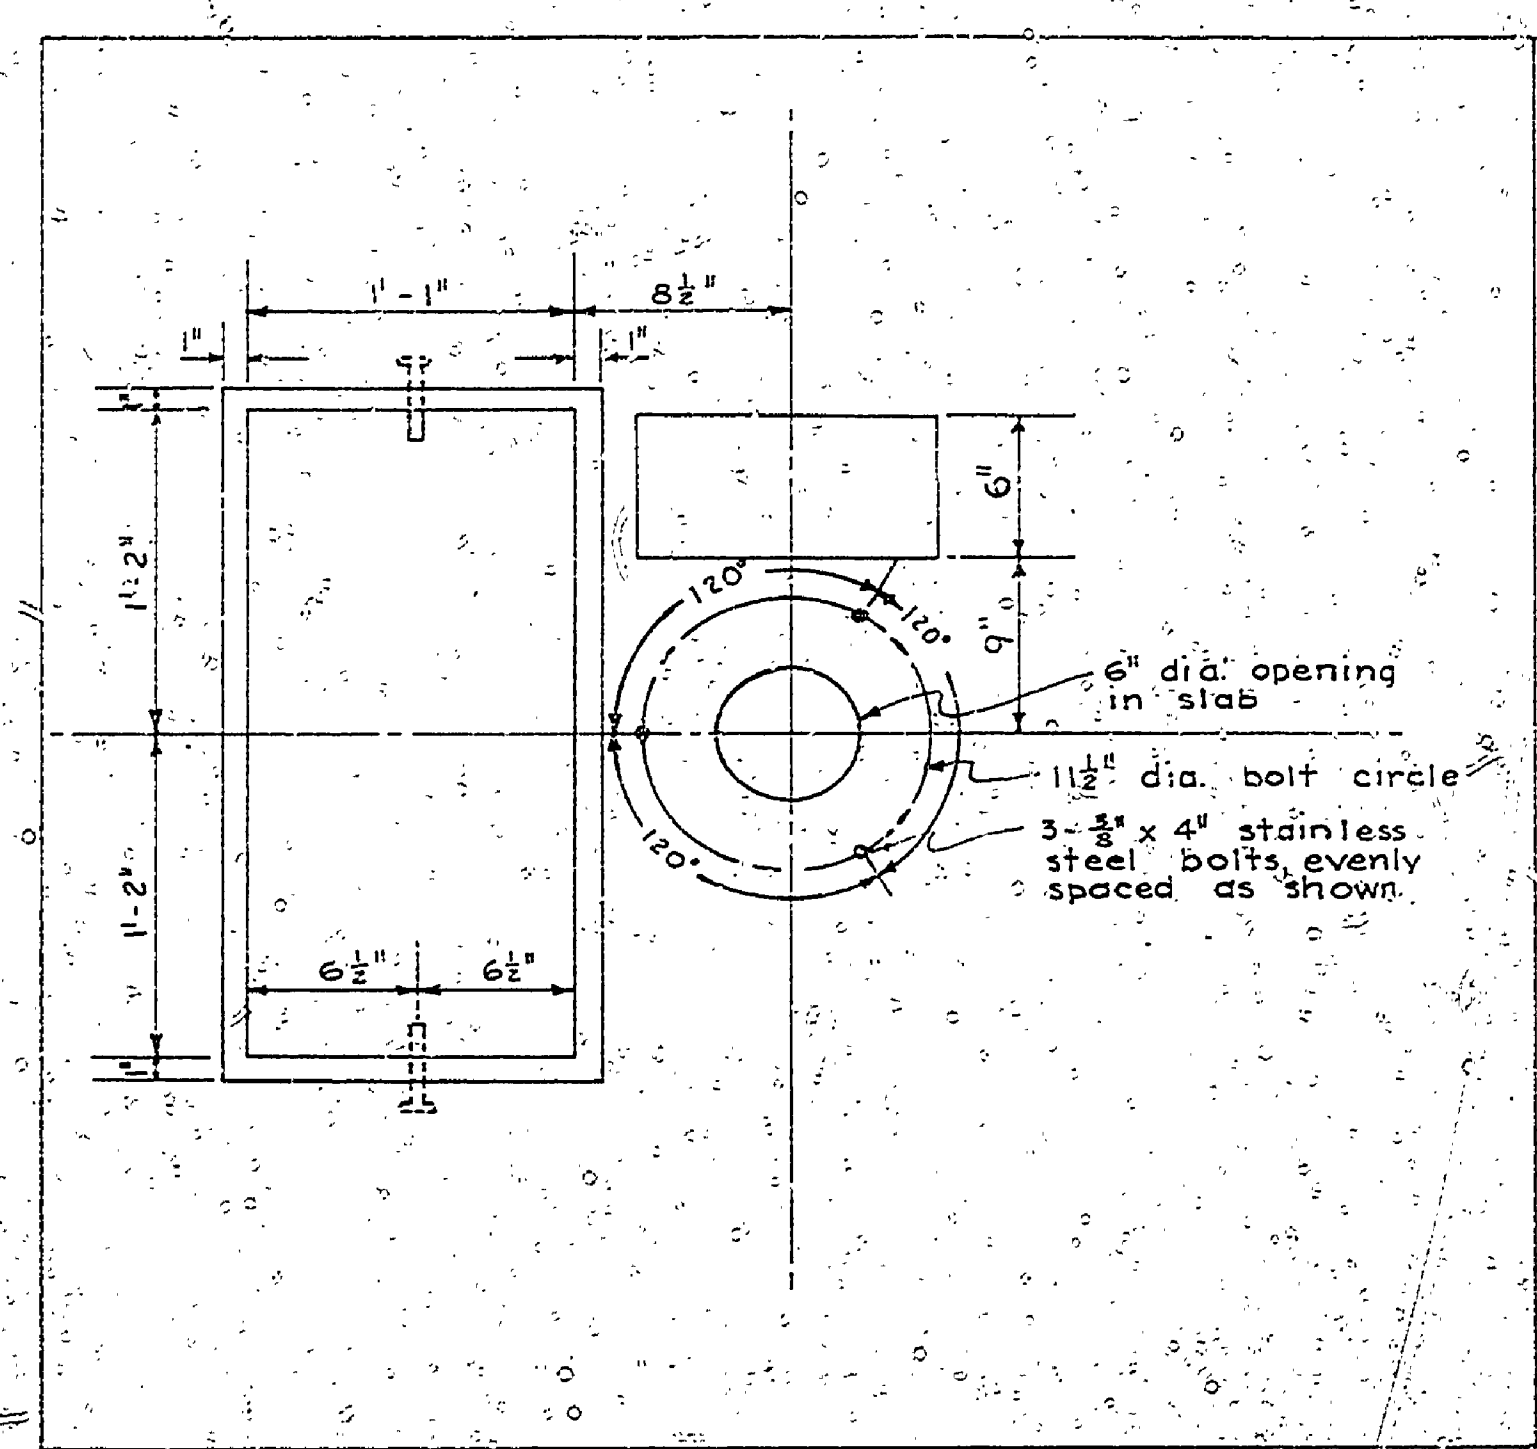


PLAN OF CONCRETE SLAB  
1/2" = 1'-0"

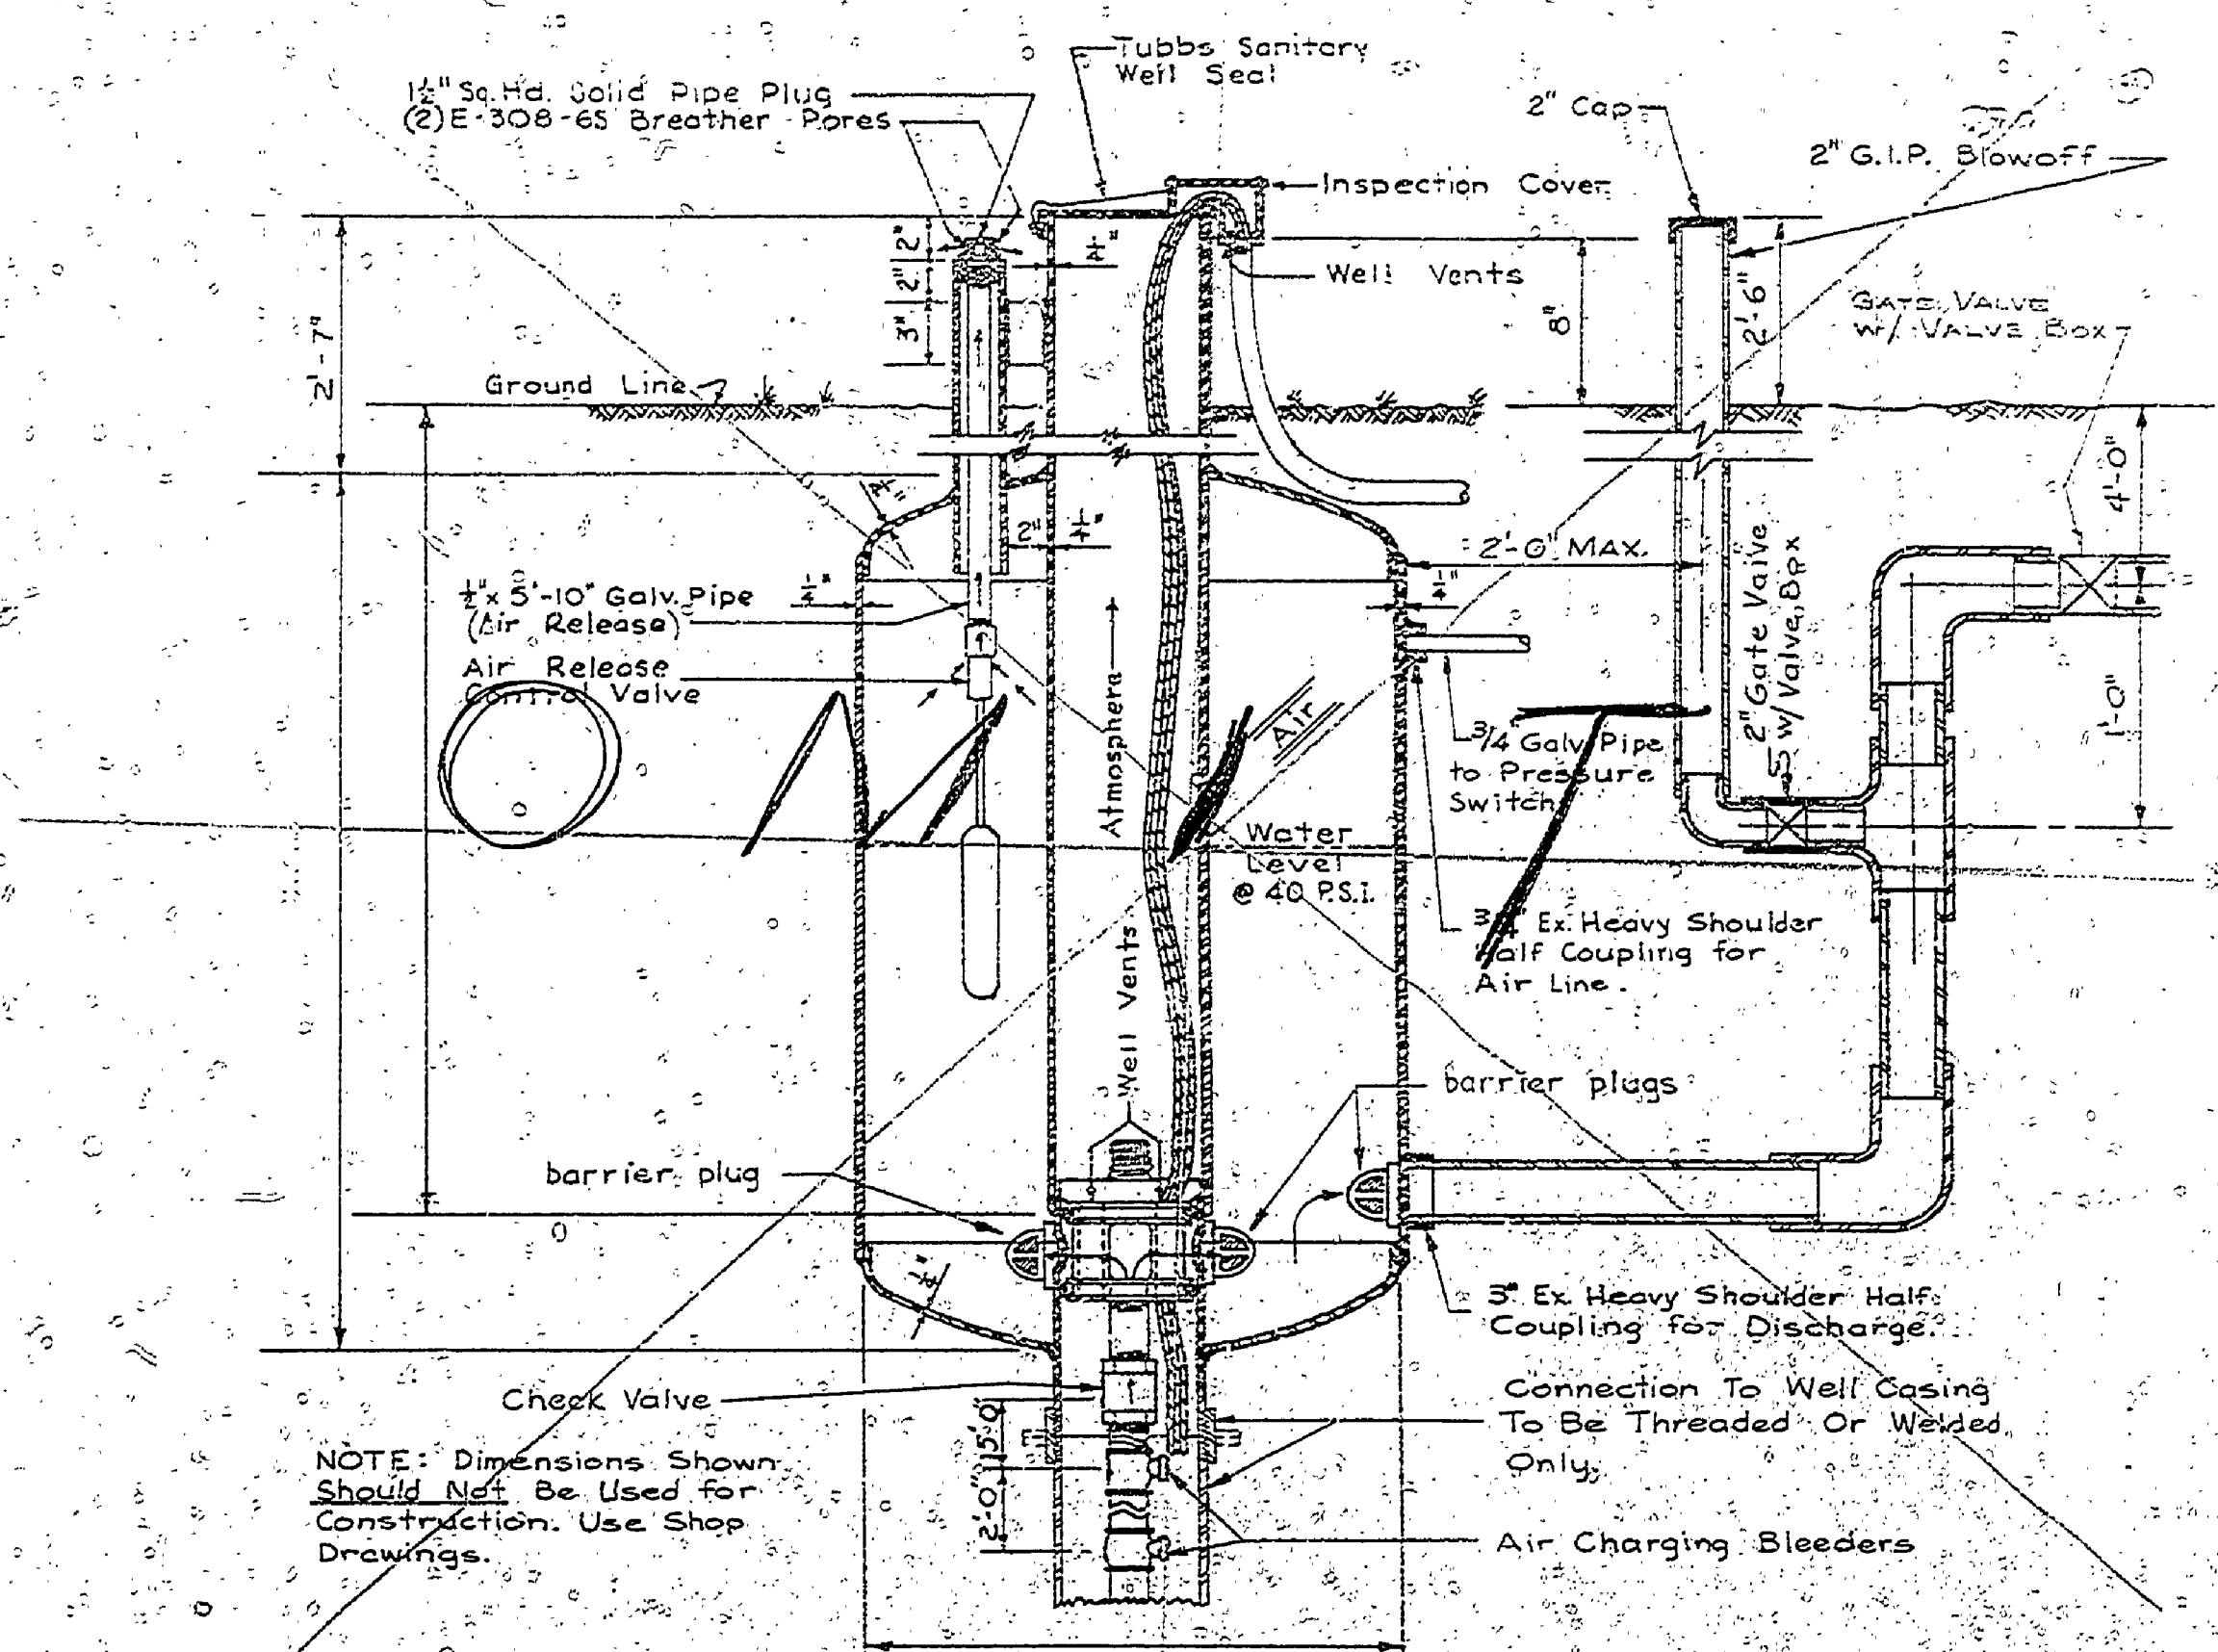


GALLON  
PITLESS ADAPTER TANK  
No Scale

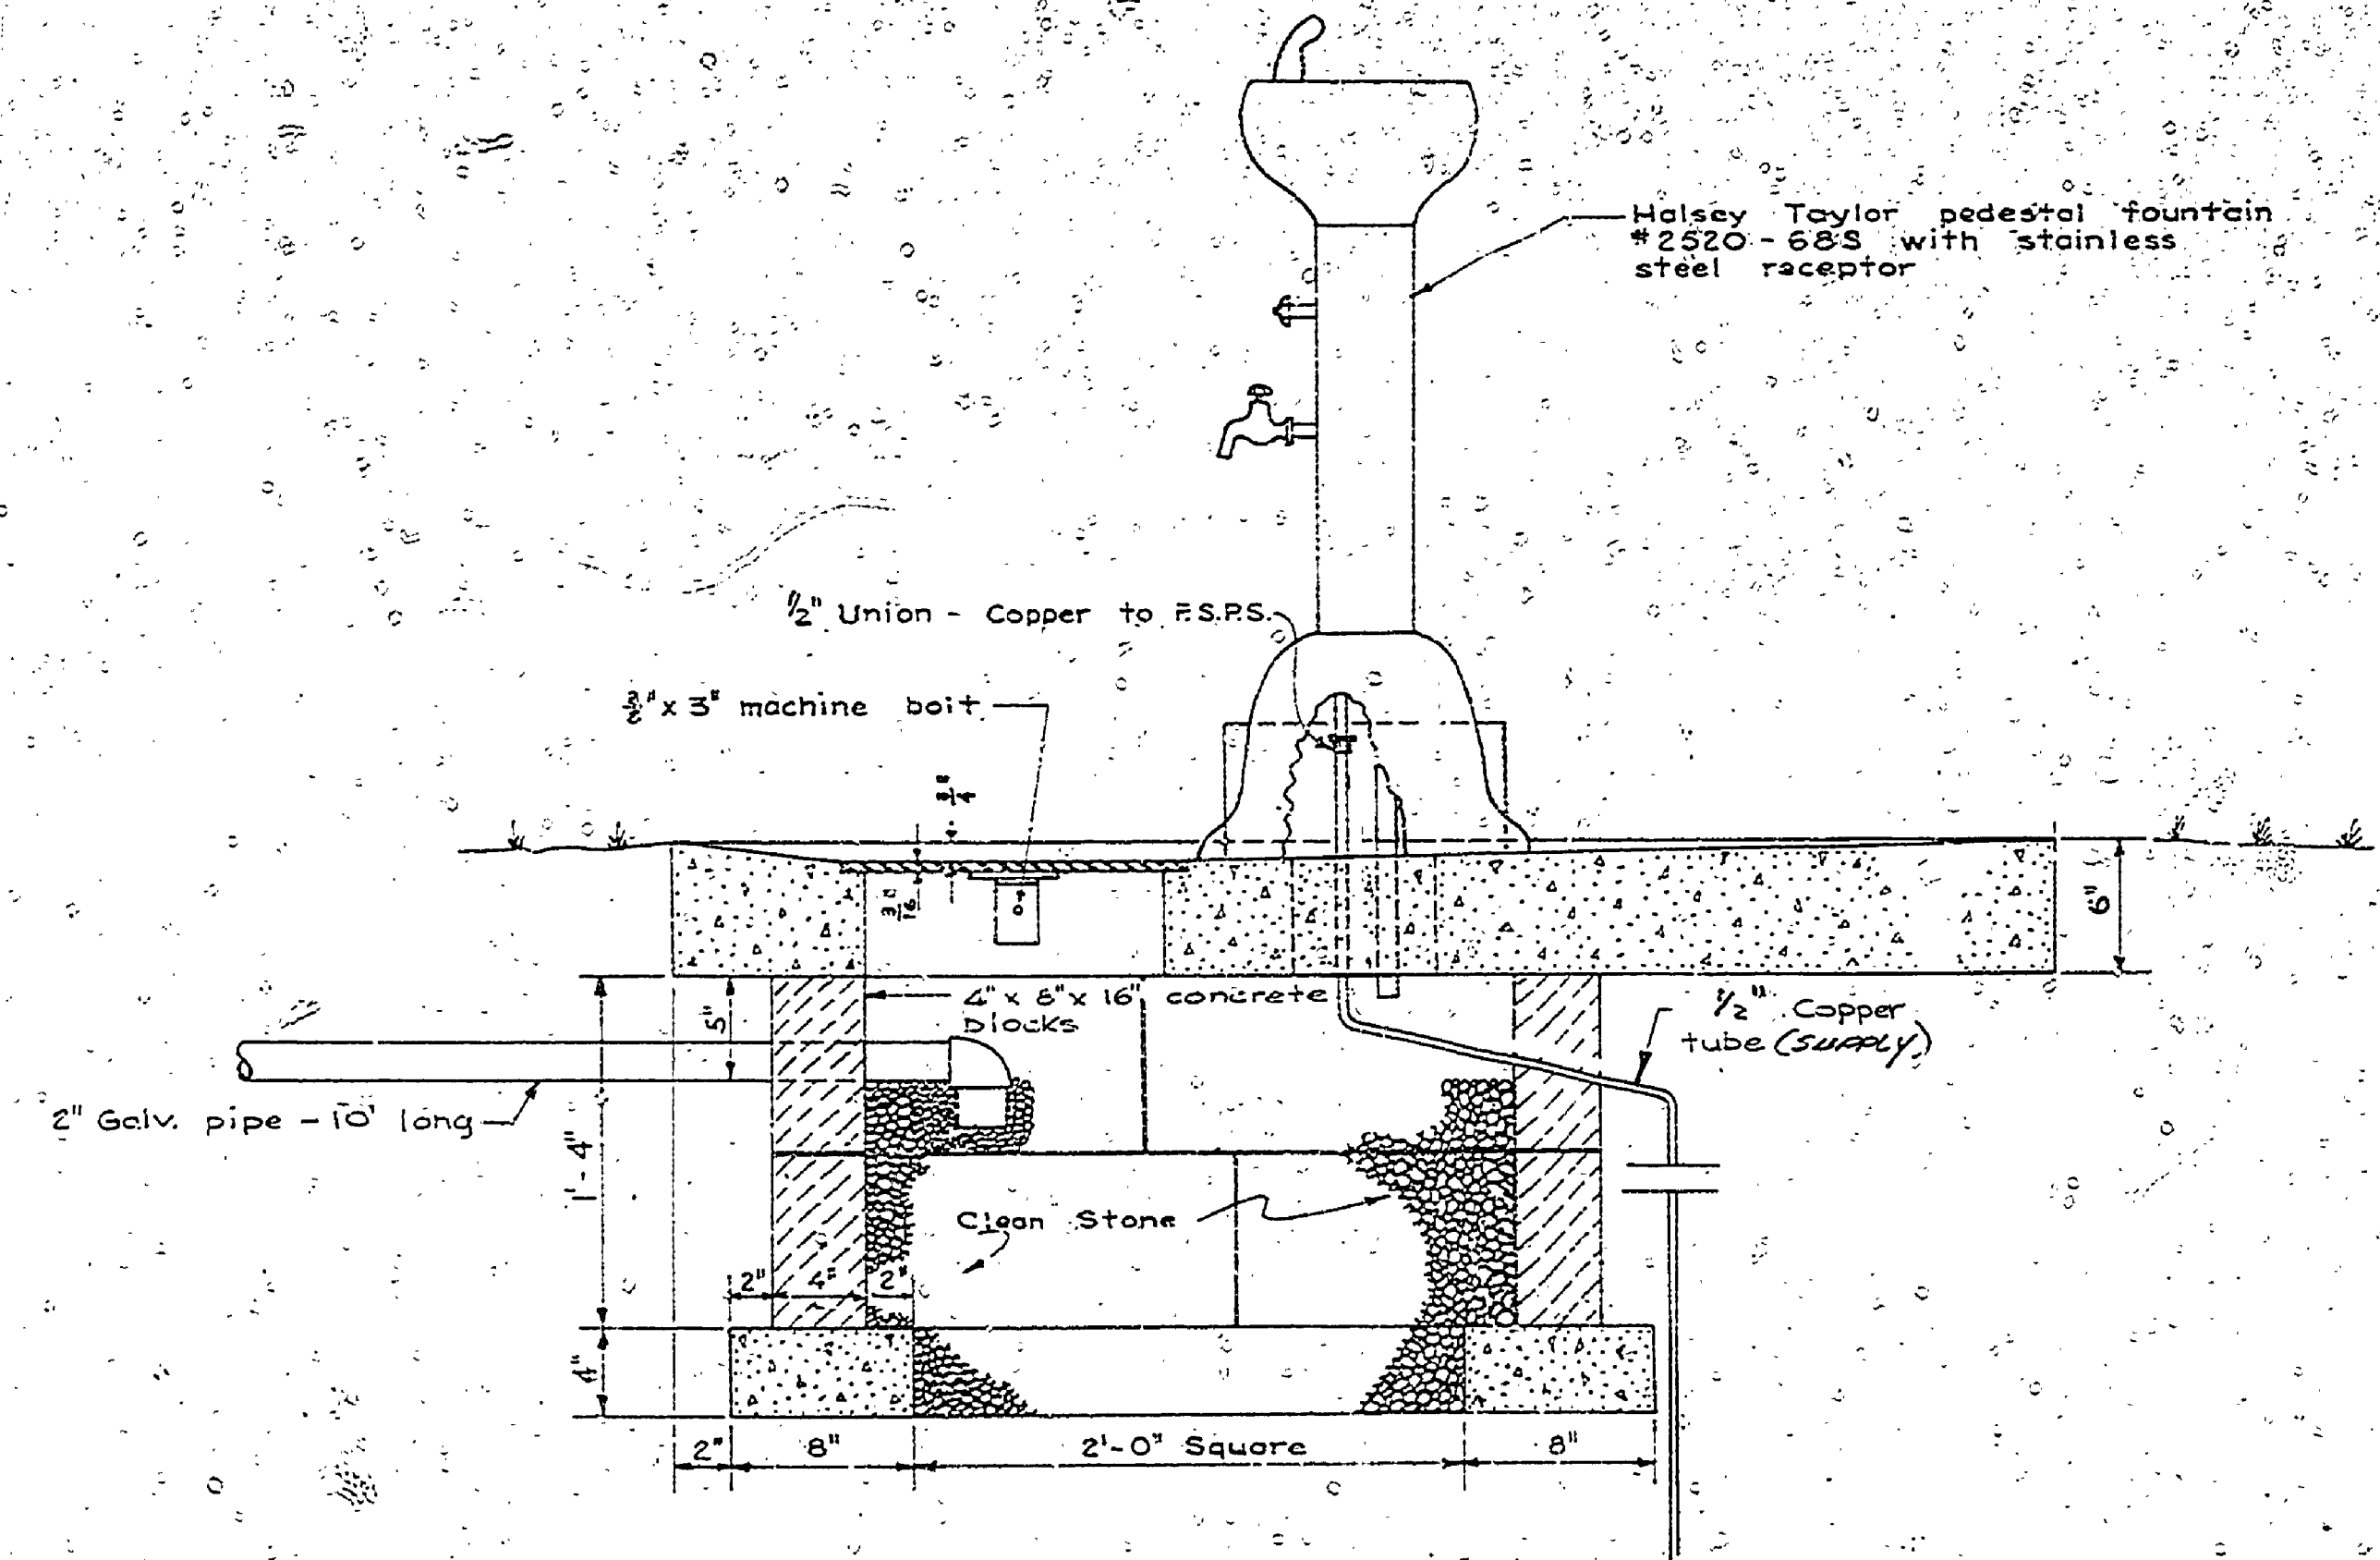

SECTION A-A  
1/2" = 1'-0"

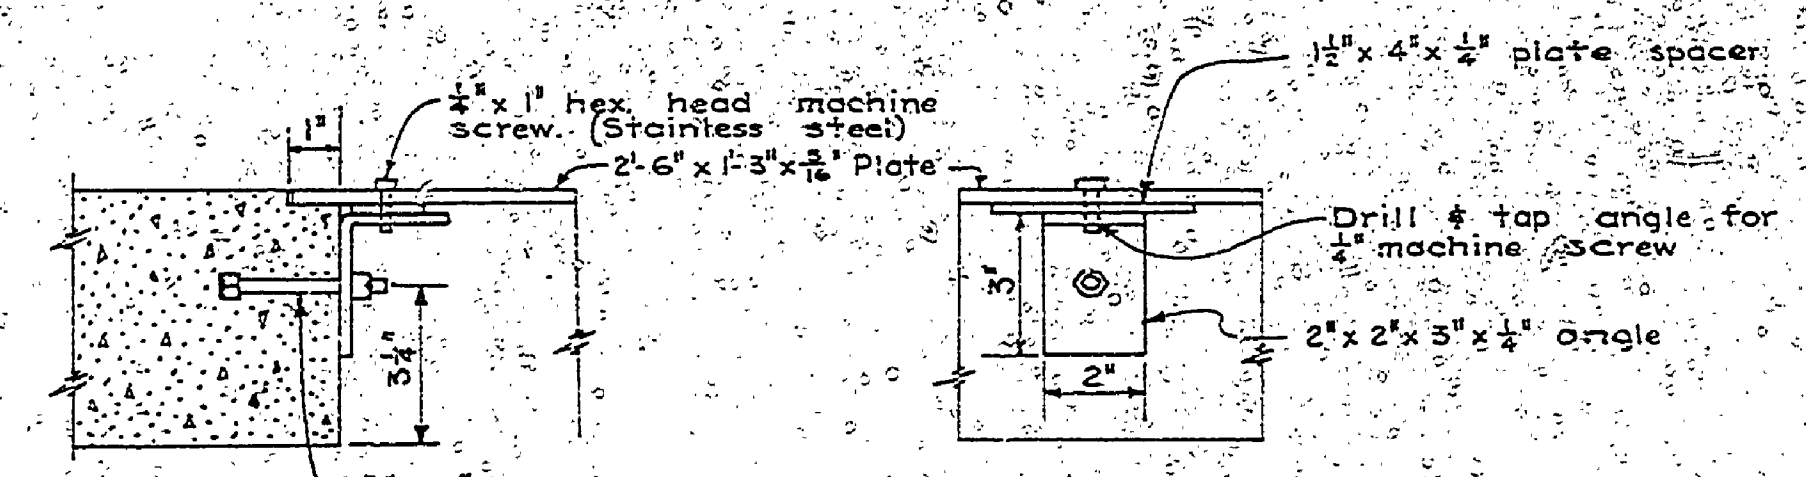

DETAIL FOR FASTENING GRATING TO  
CONCRETE SLAB  
3/8" = 1'-0"

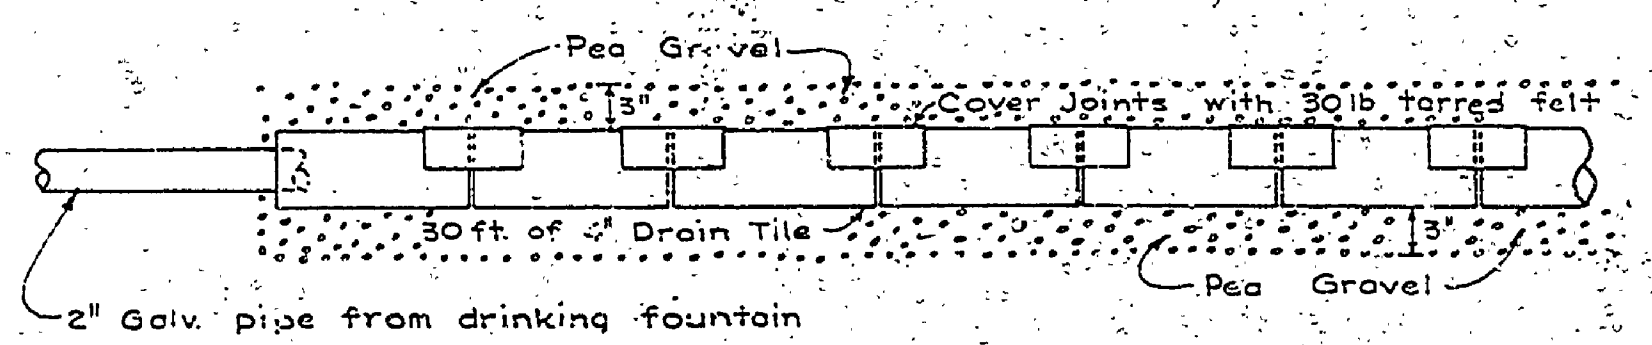

DETAIL OF TILE DRAIN

SURVEYED BY	DESIGNED BY BARKER	DRAWN BY COTE	CHECKED BY W.H.E.	DATE	NO.	DATE	BY	REVISIONS	NO.	DATE	BY	REVISIONS	MICHIGAN DEPARTMENT OF CONSERVATION	DRINKING FOUNTAIN PLAN	SHEET NO. 6 OF 10	FOR PROJECT NO. 22-1091	MCLAIN STATE PARK BEACHHOUSE	SHEET 6 OF 6	PLAN NO. A-106-A
				Sept '60	1	6-60	H.L.R.	Extension Type Service Box in Slab	3										
				DATE	2	8-21	J.H.H.	Tank Connections to Existing	4										

85E-149