



NO.	DATE	BY	REVISIONS
1			4
2			5
3			6


NO.	DATE	BY
1		
2		
3		

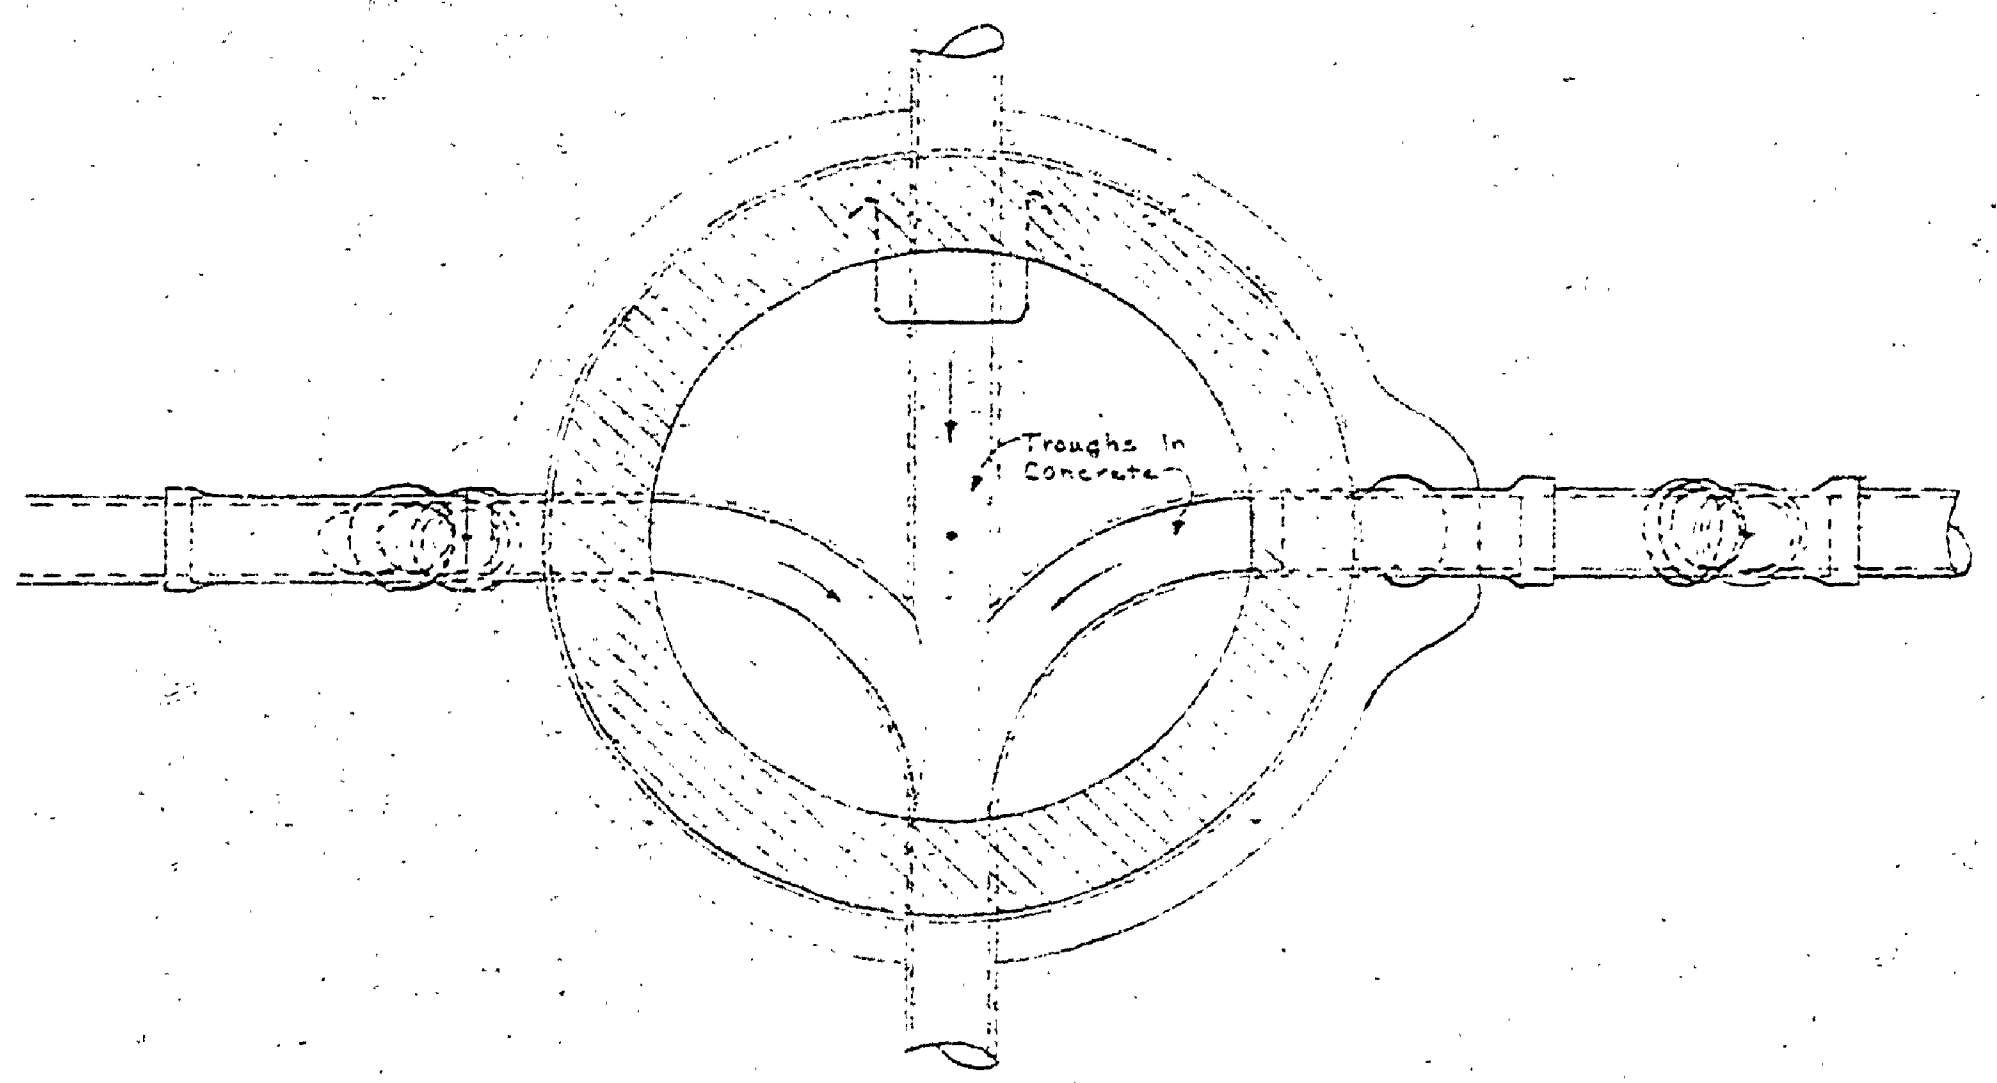

PLAN SECTION A-A

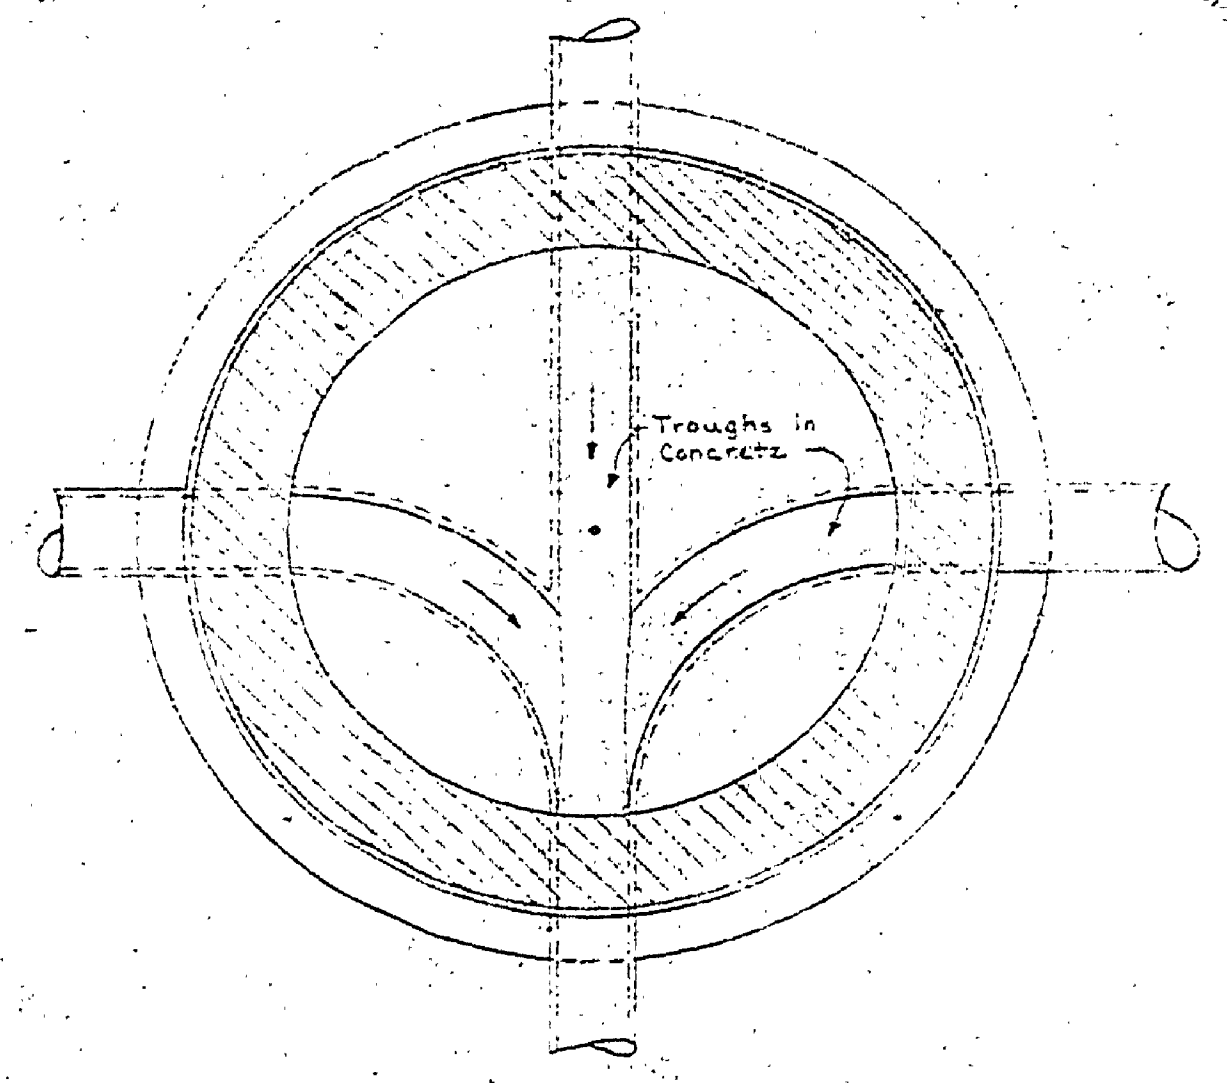

PLAN SECTION B-B

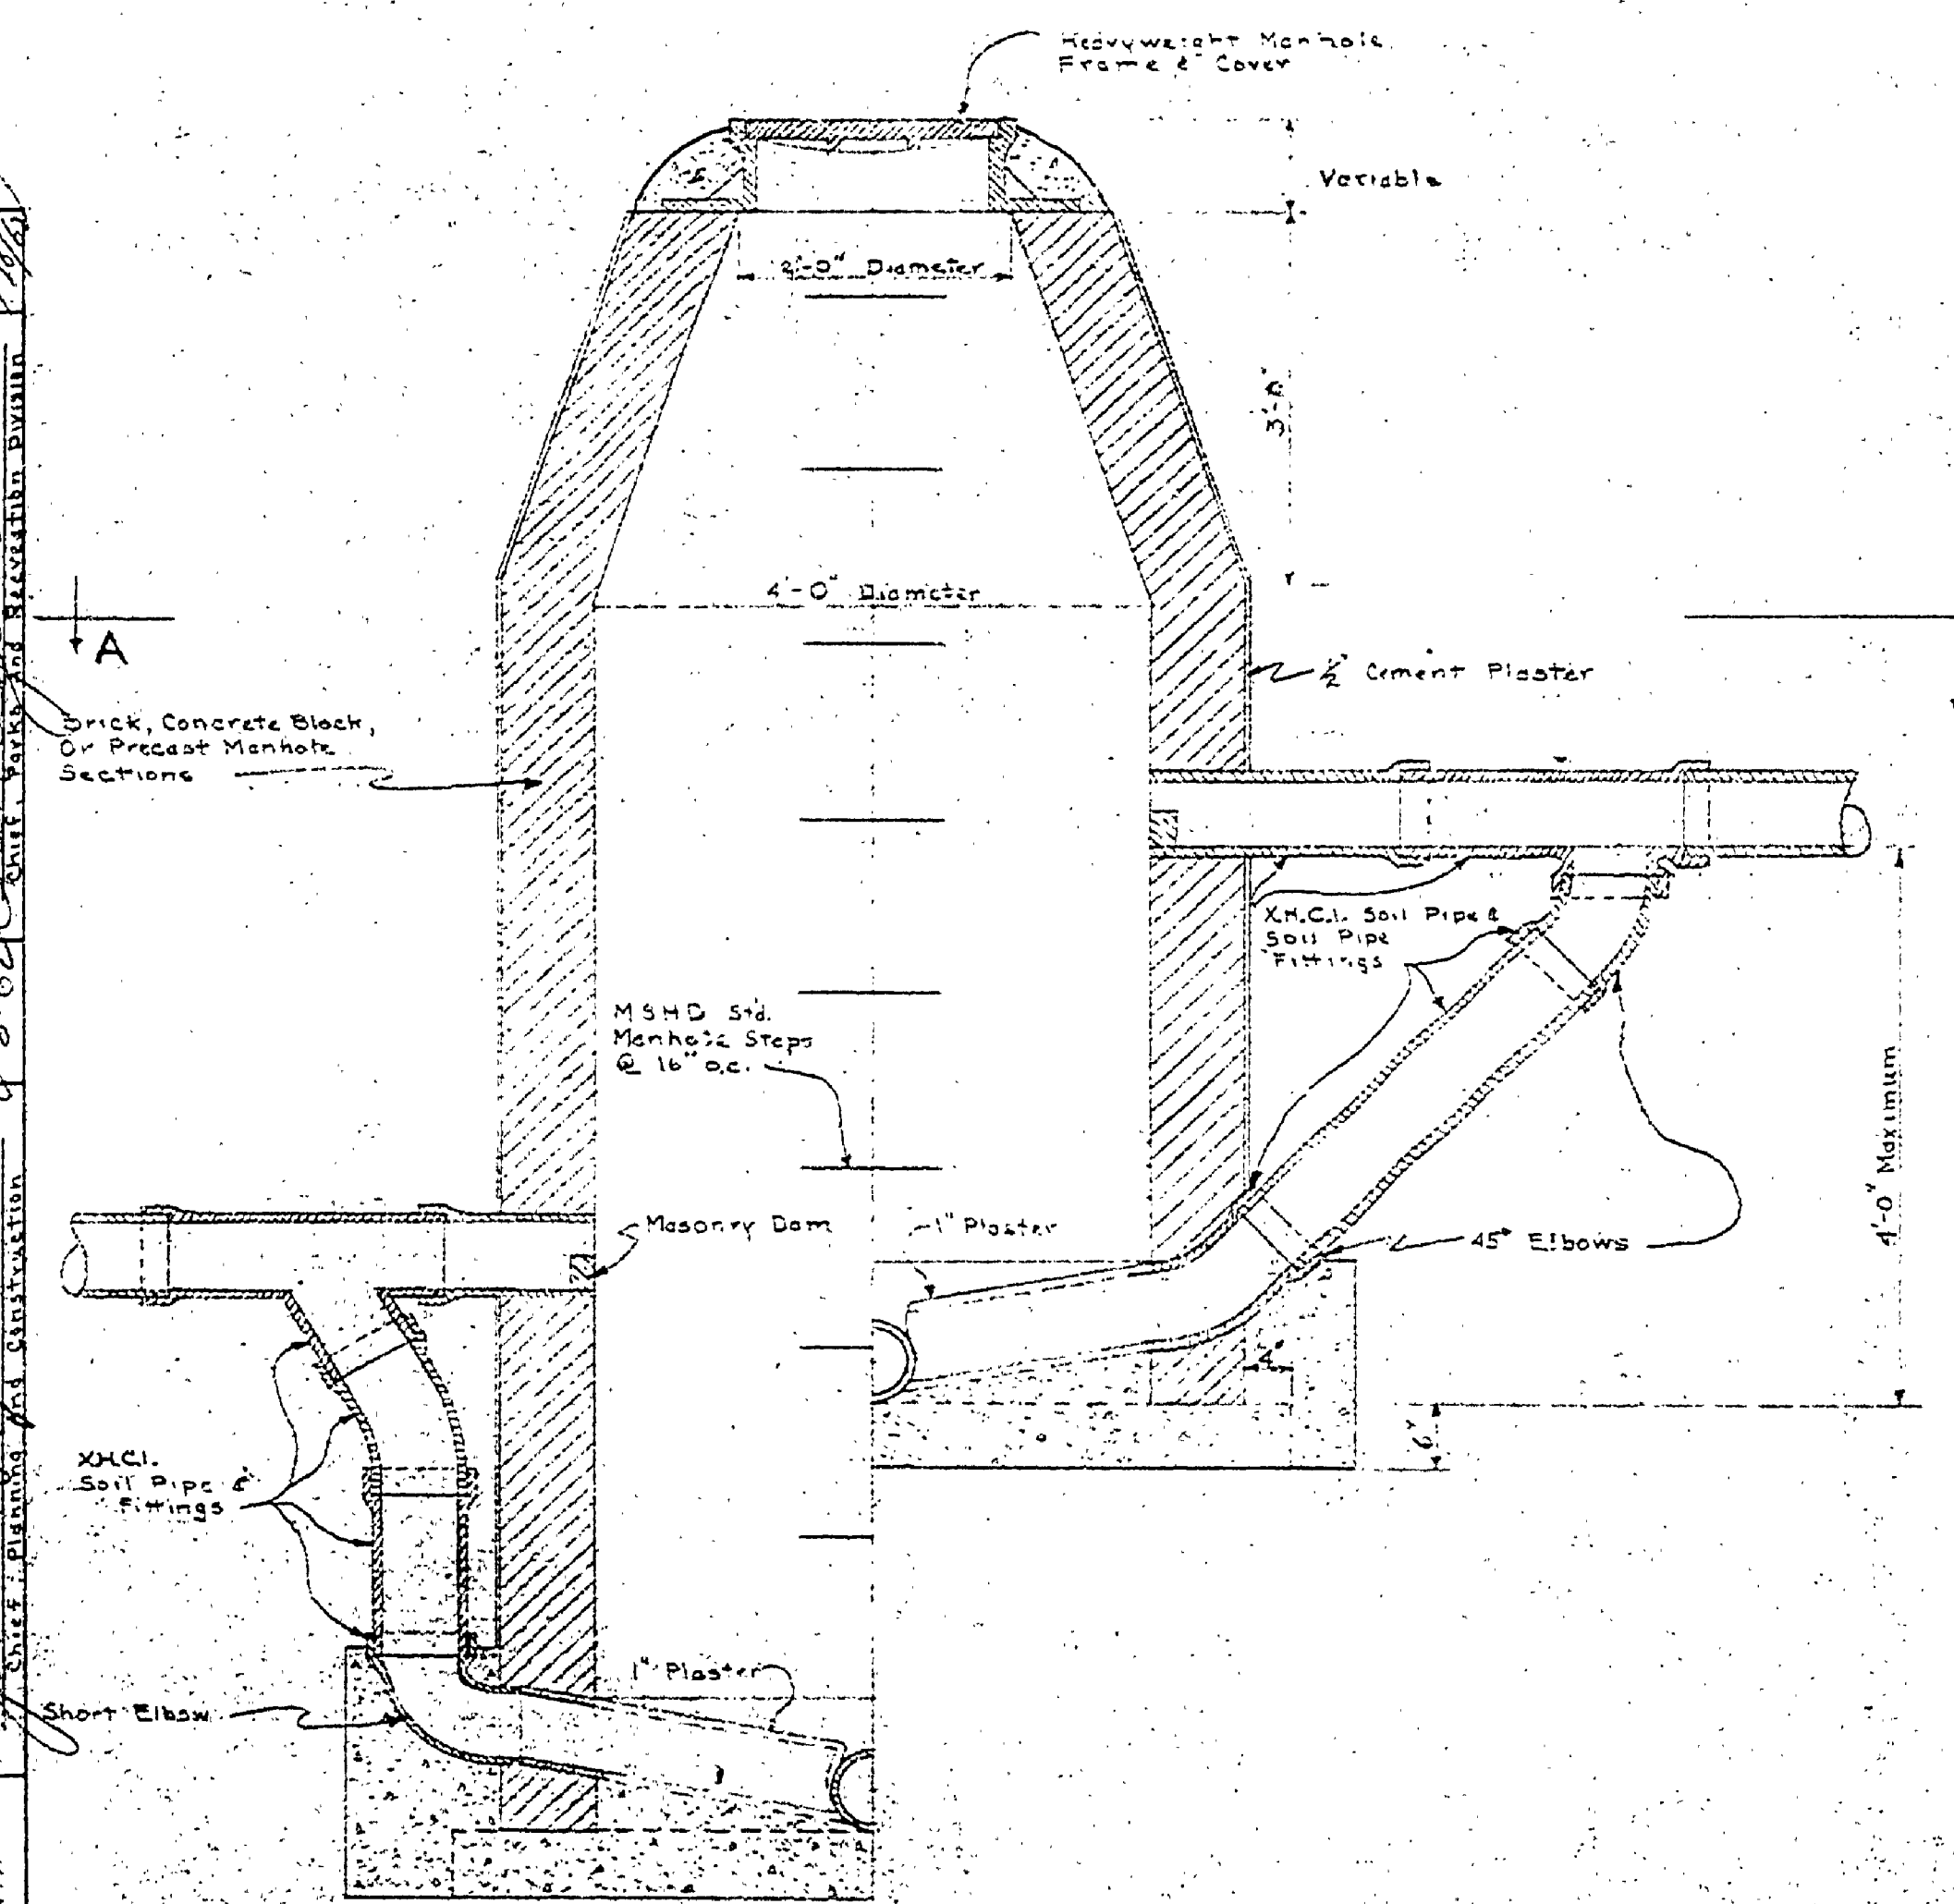


LONG DROP SECTION

SHORT DROP SECTION

DROP MANHOLE

Scale: 3/4" = 1'-0"

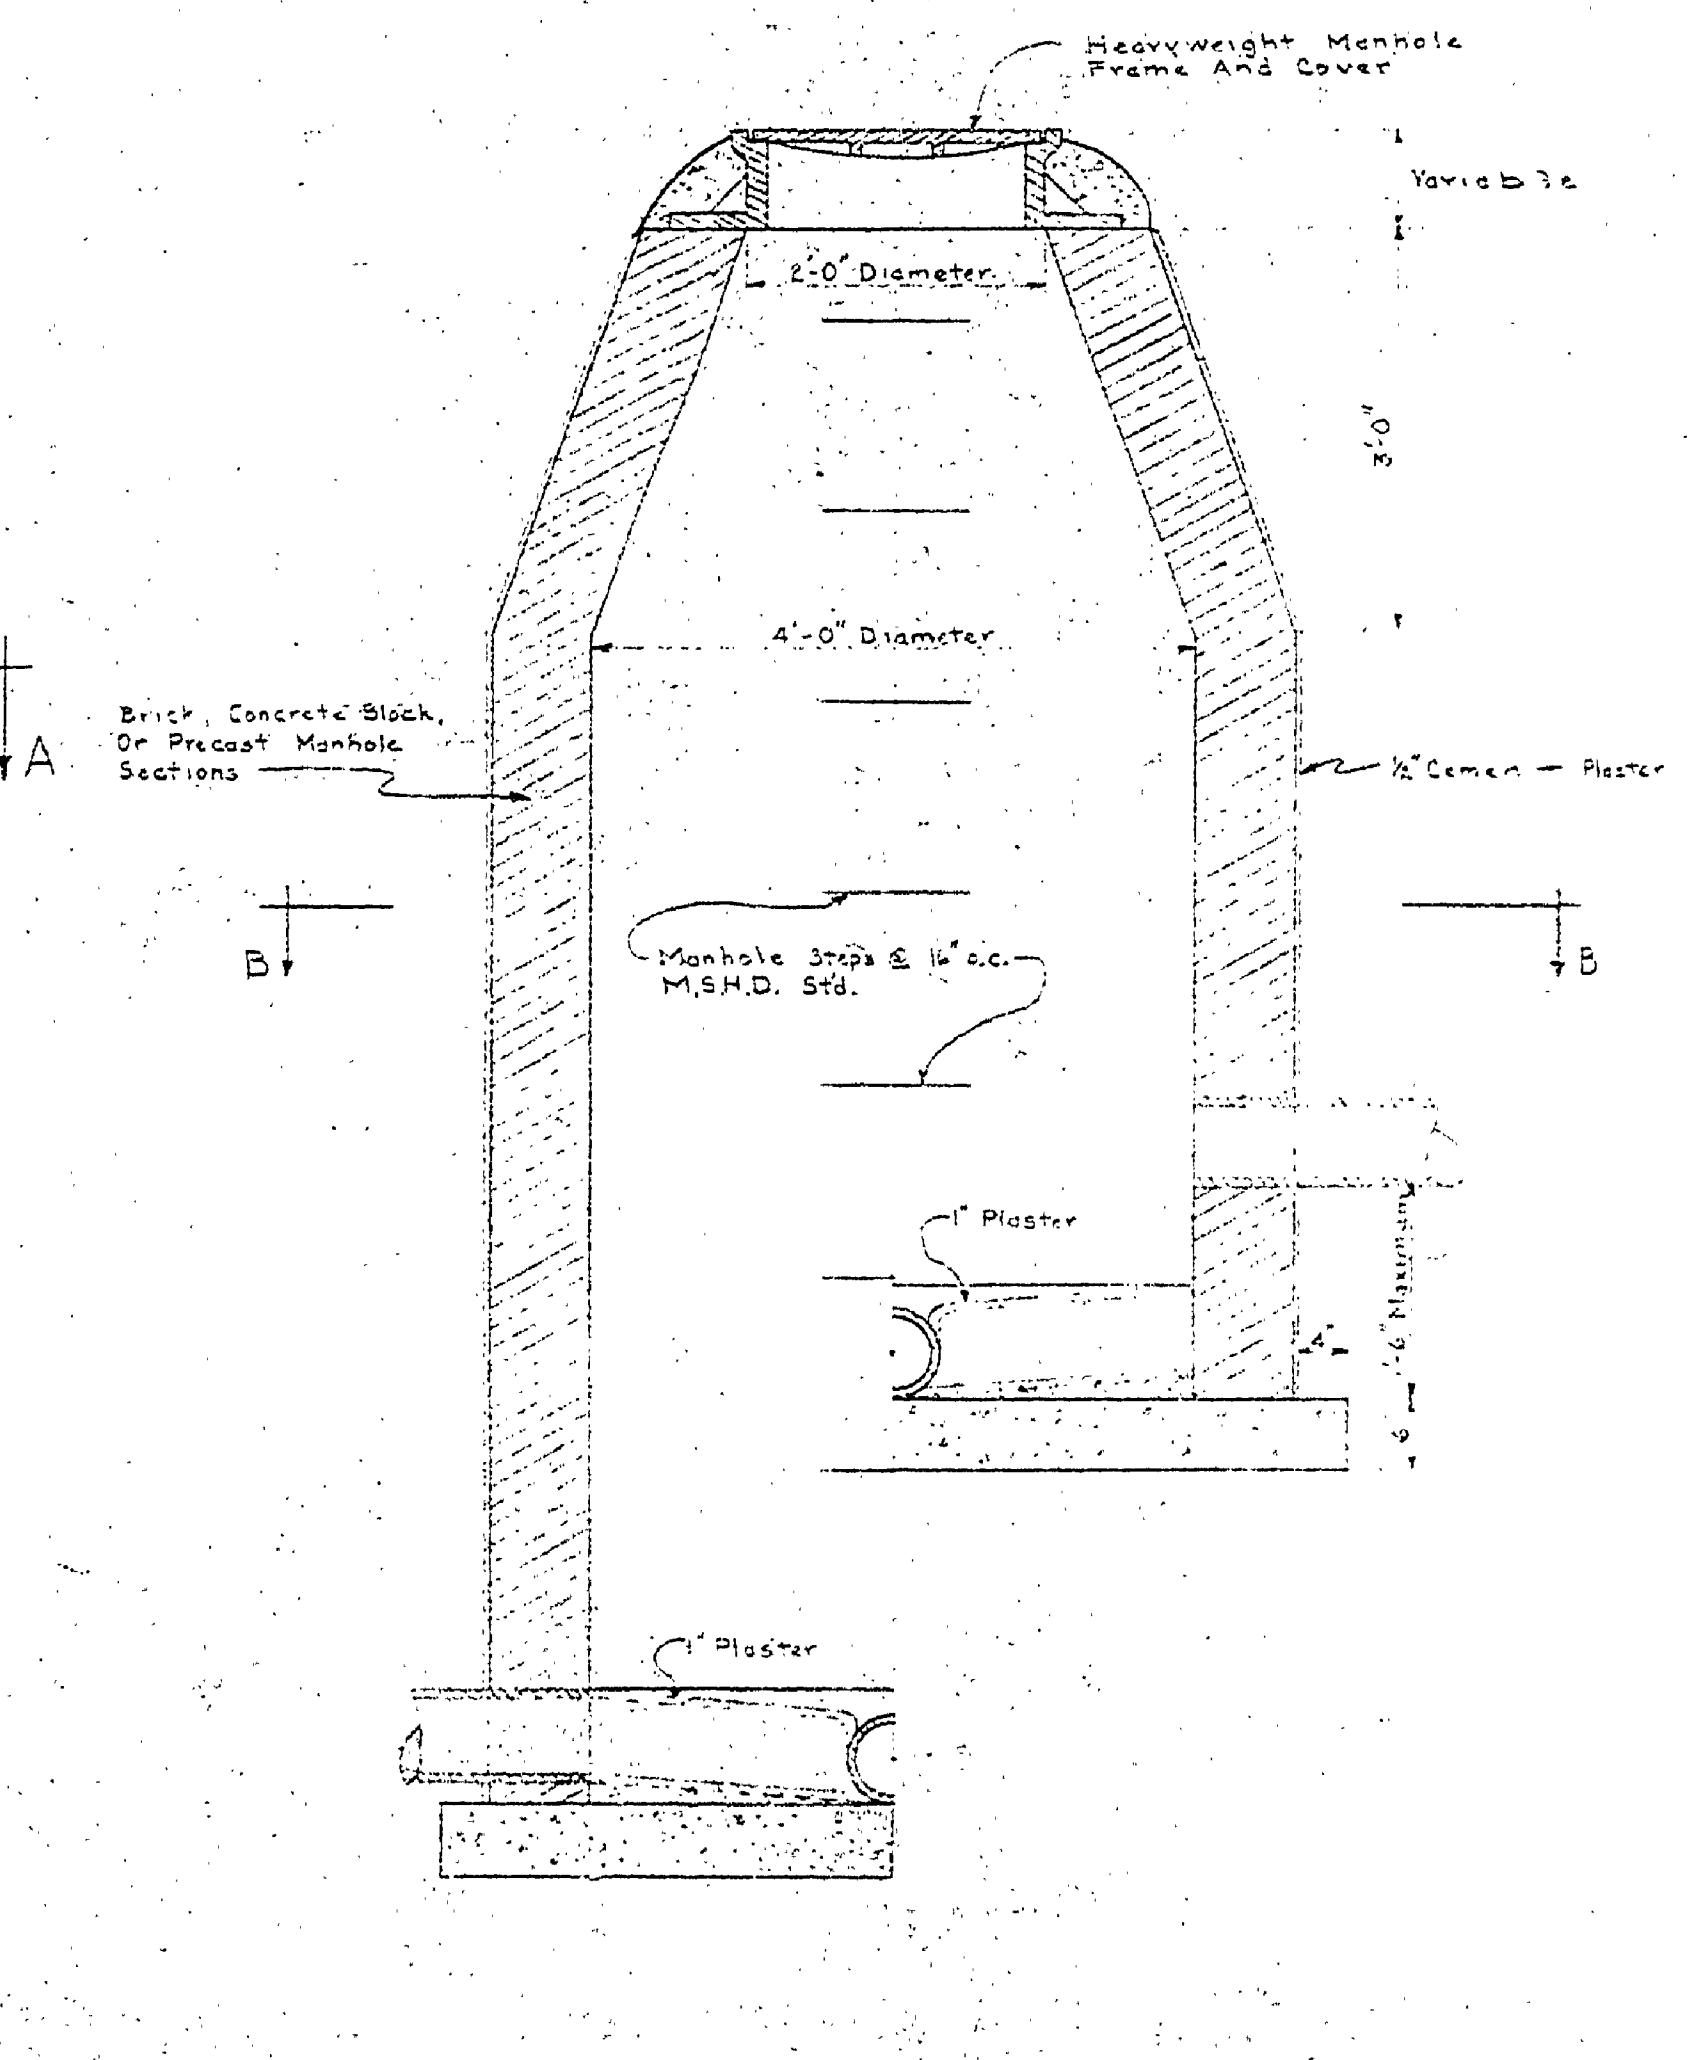

SECTION

REGULAR MANHOLE

Scale: 3/4" = 1'-0"