


DRAWN BY 15024	REVIEWED BY SECTIONS	DATE	APPROVED BY	NO.	DATE	BY
TRACED BY	ARCHITECTURAL	7-6-66	<i>[Signature]</i>	1		
CHECKED BY	ENGINEERING	7-6-66	J.I.R. ASSISTANT CHIEF IN CHARGE	2		
DATE	LANDSCAPE	7-6-66	J.I.R. OF DESIGN	3		
				4		
				5		
				6		

NOTES: SEE STANDARD PLAN SL-169 FOR CONSTRUCTION DETAILS OF CURBING

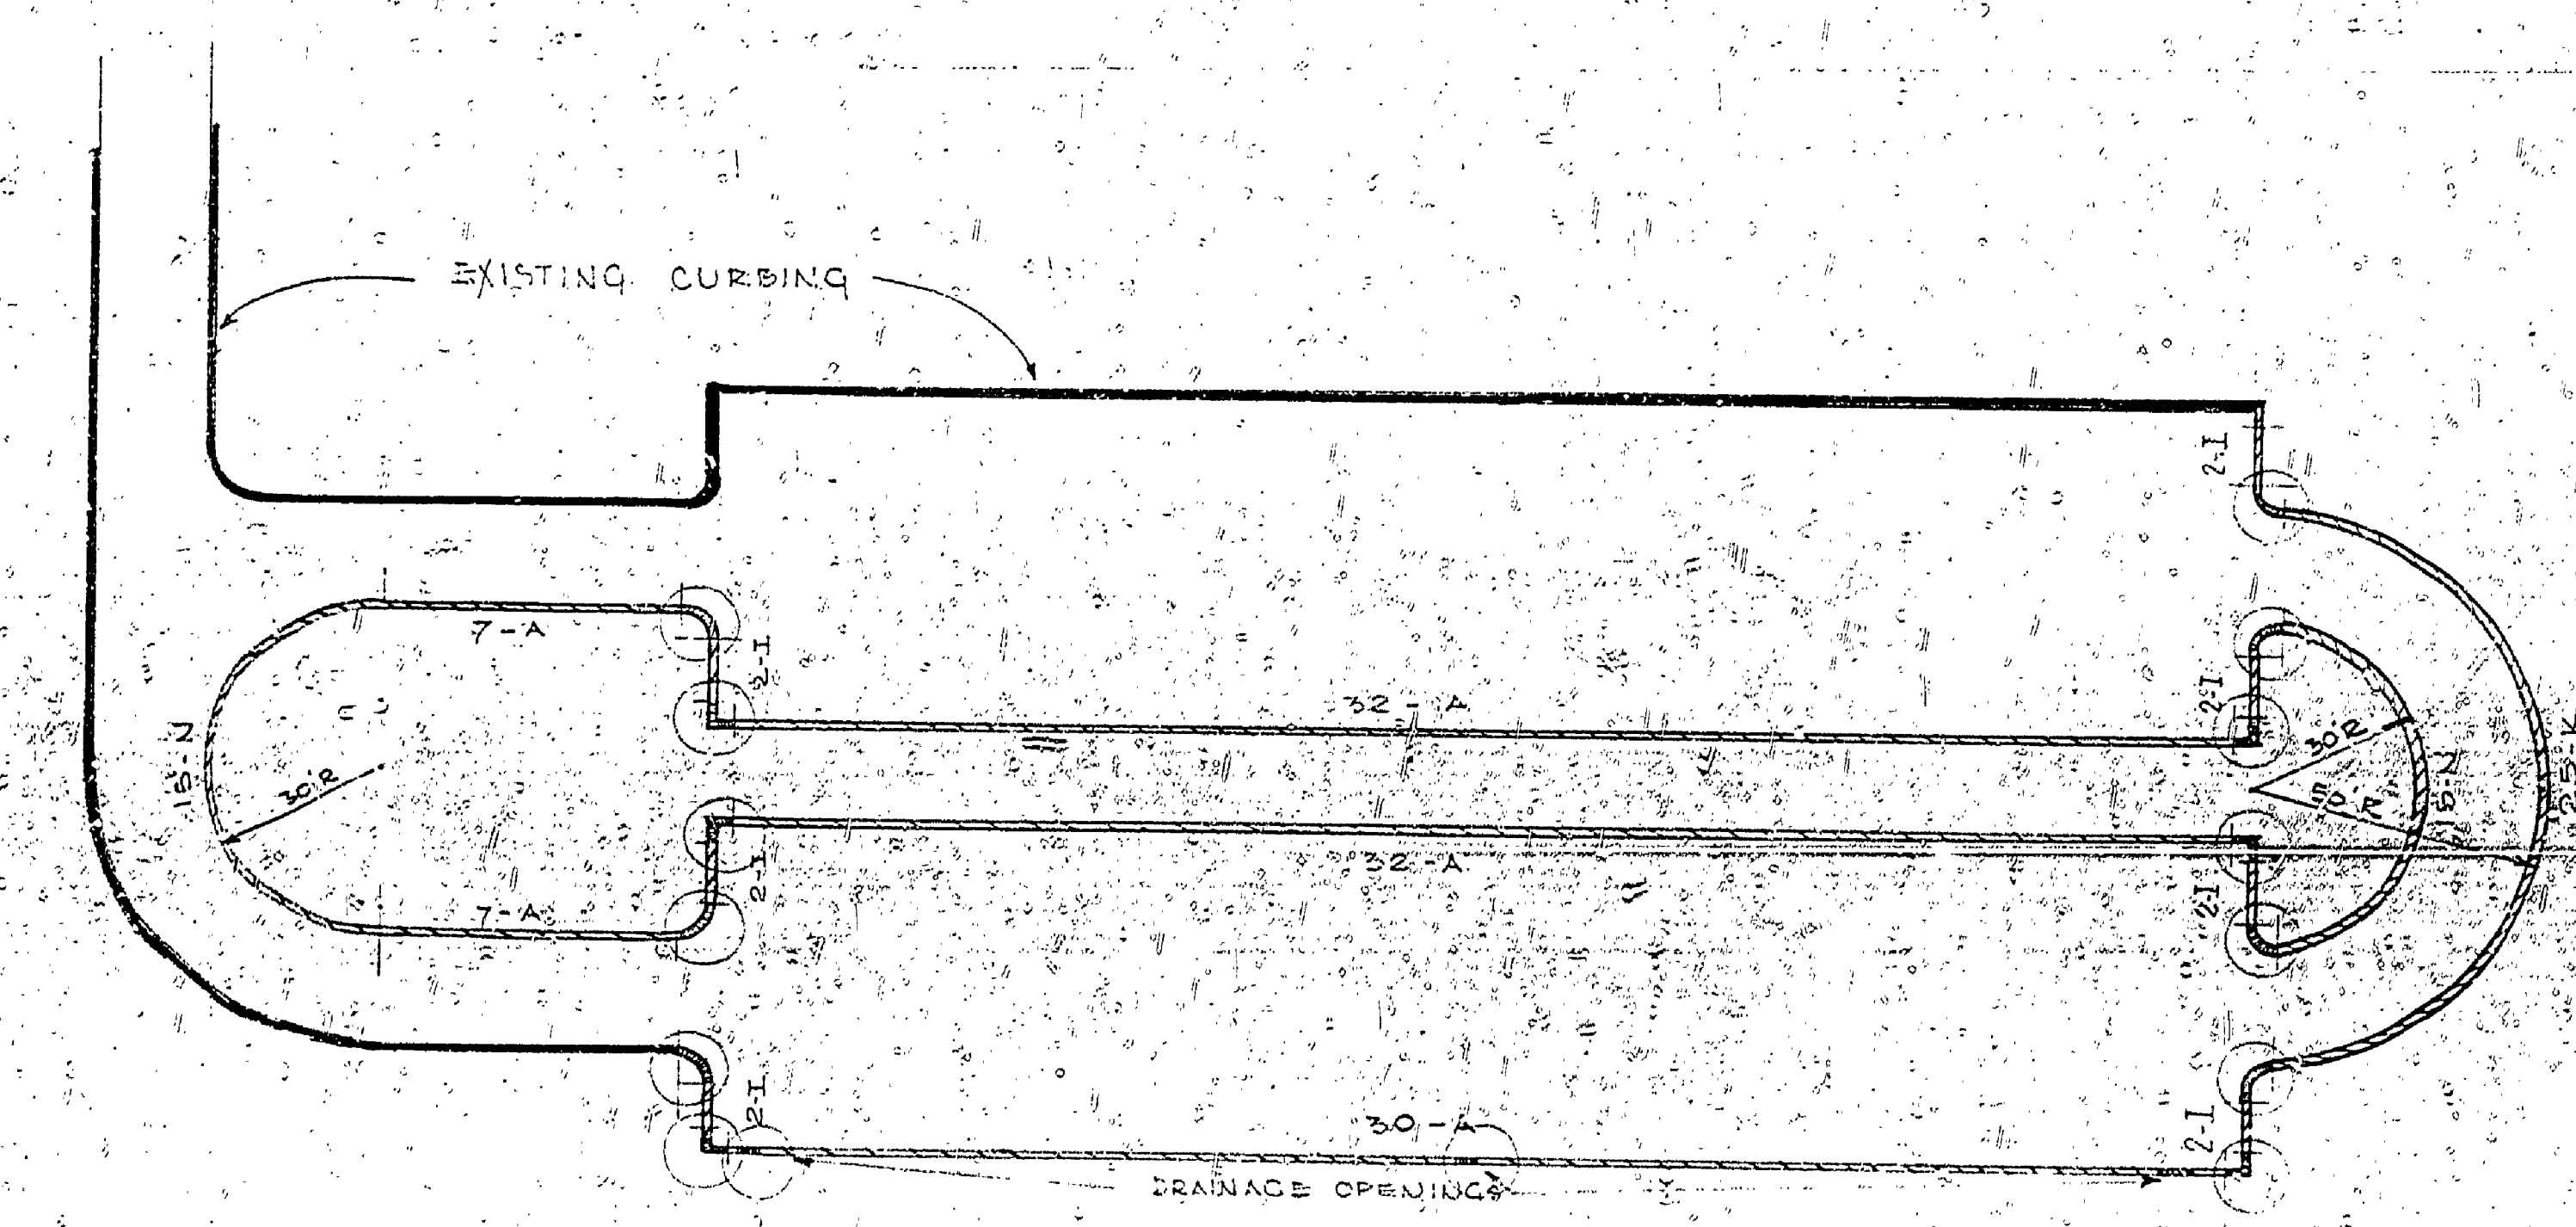


MATERIAL

ESTIMATE

CODE	NO. OF SECTIONS	LENGTH	BEVEL
A	108	8'	0
H	14	6'	0
K	25	6'	5/8
N	30	6'	1/2"

FOUNDED IN PLACE SECTIONS	ESTIMATE
DRAINAGE OPENINGS	1
1/2" RADIUS CURVE CORNERS	7
90° CORNER SECTIONS	6
MATERIALS FOR ABOVE	140
CONCRETE FORMS	200
3/8" x 100'	100
2 1/2" x 10' ANGLE IRONS	30

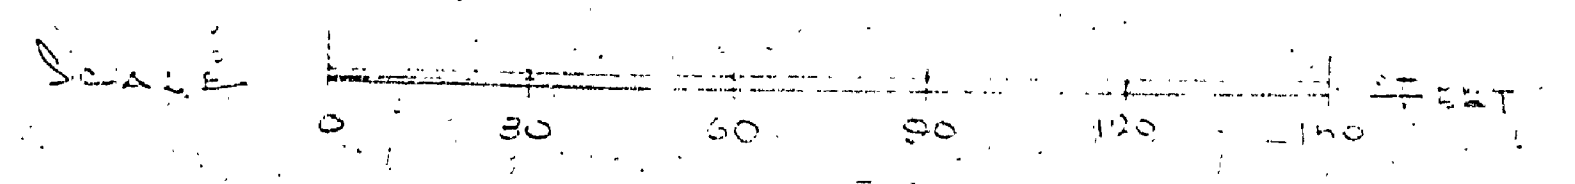

MICHIGAN DEPARTMENT OF CONSERVATION PARKS AND RECREATION DIVISION

BARAGA STATE PARK PRECAST CURBING ESTIMATE

SHEET NO. 1 OF 1 PLAN NO. L-104