


FRONT ELEVATION SIDE ELEVATION

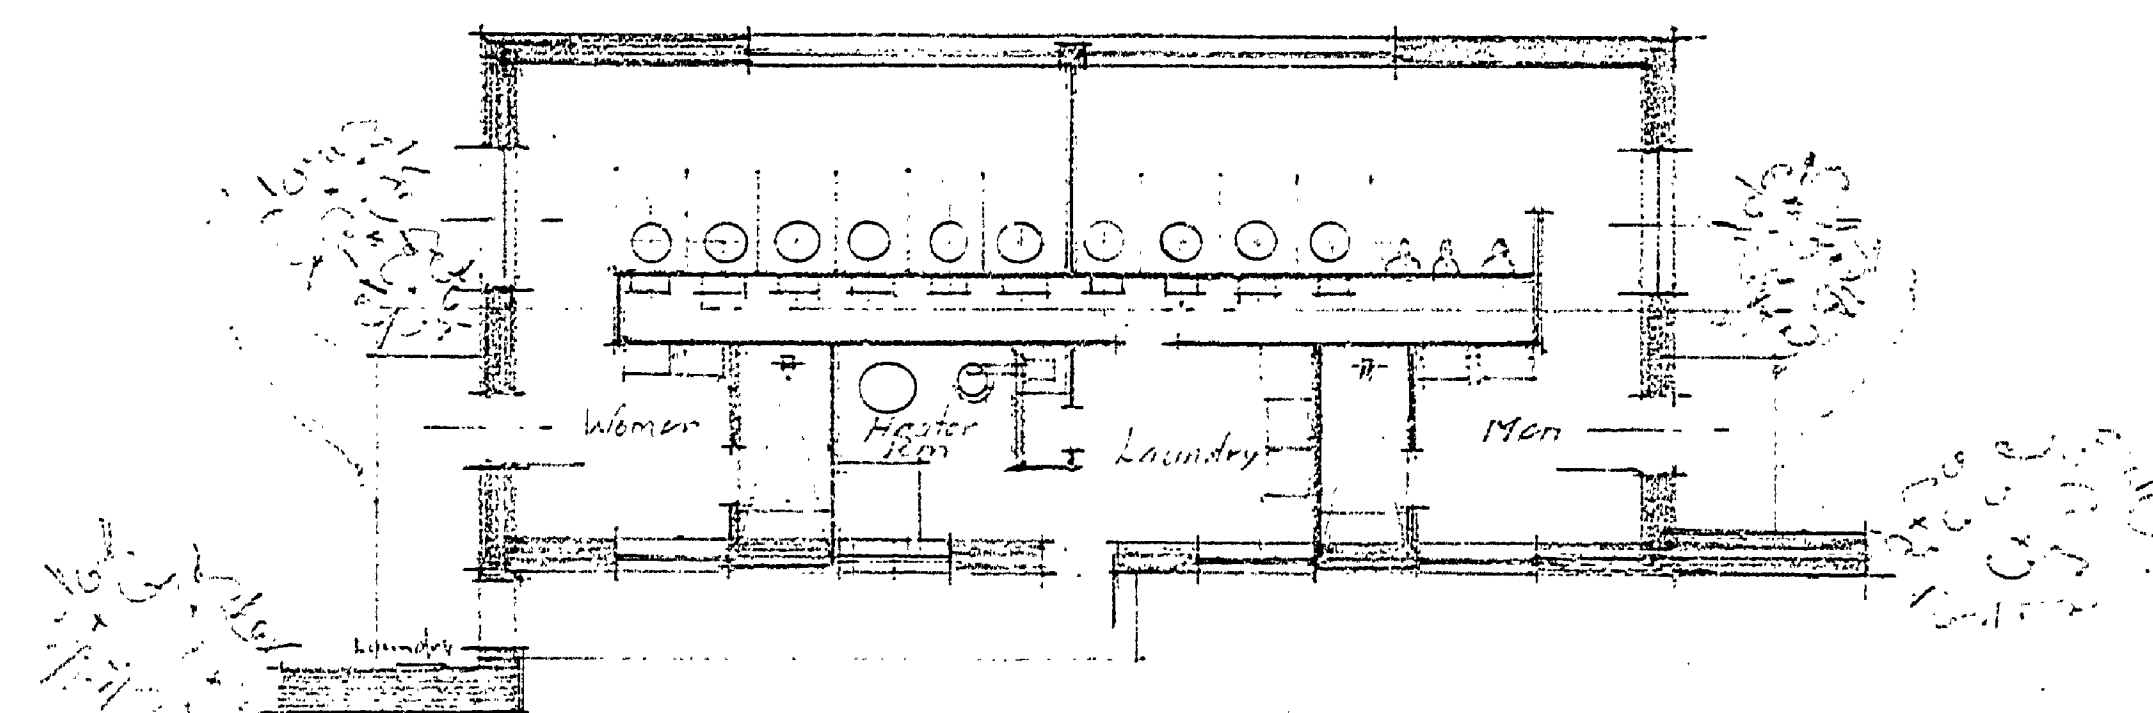

FLOOR PLAN

COMBINATION LAUNDRY SHOWER AND TOILET BUILDING

BARAGA STATE PARK

Ernest Hornish Architect

(M-5)

A-99