

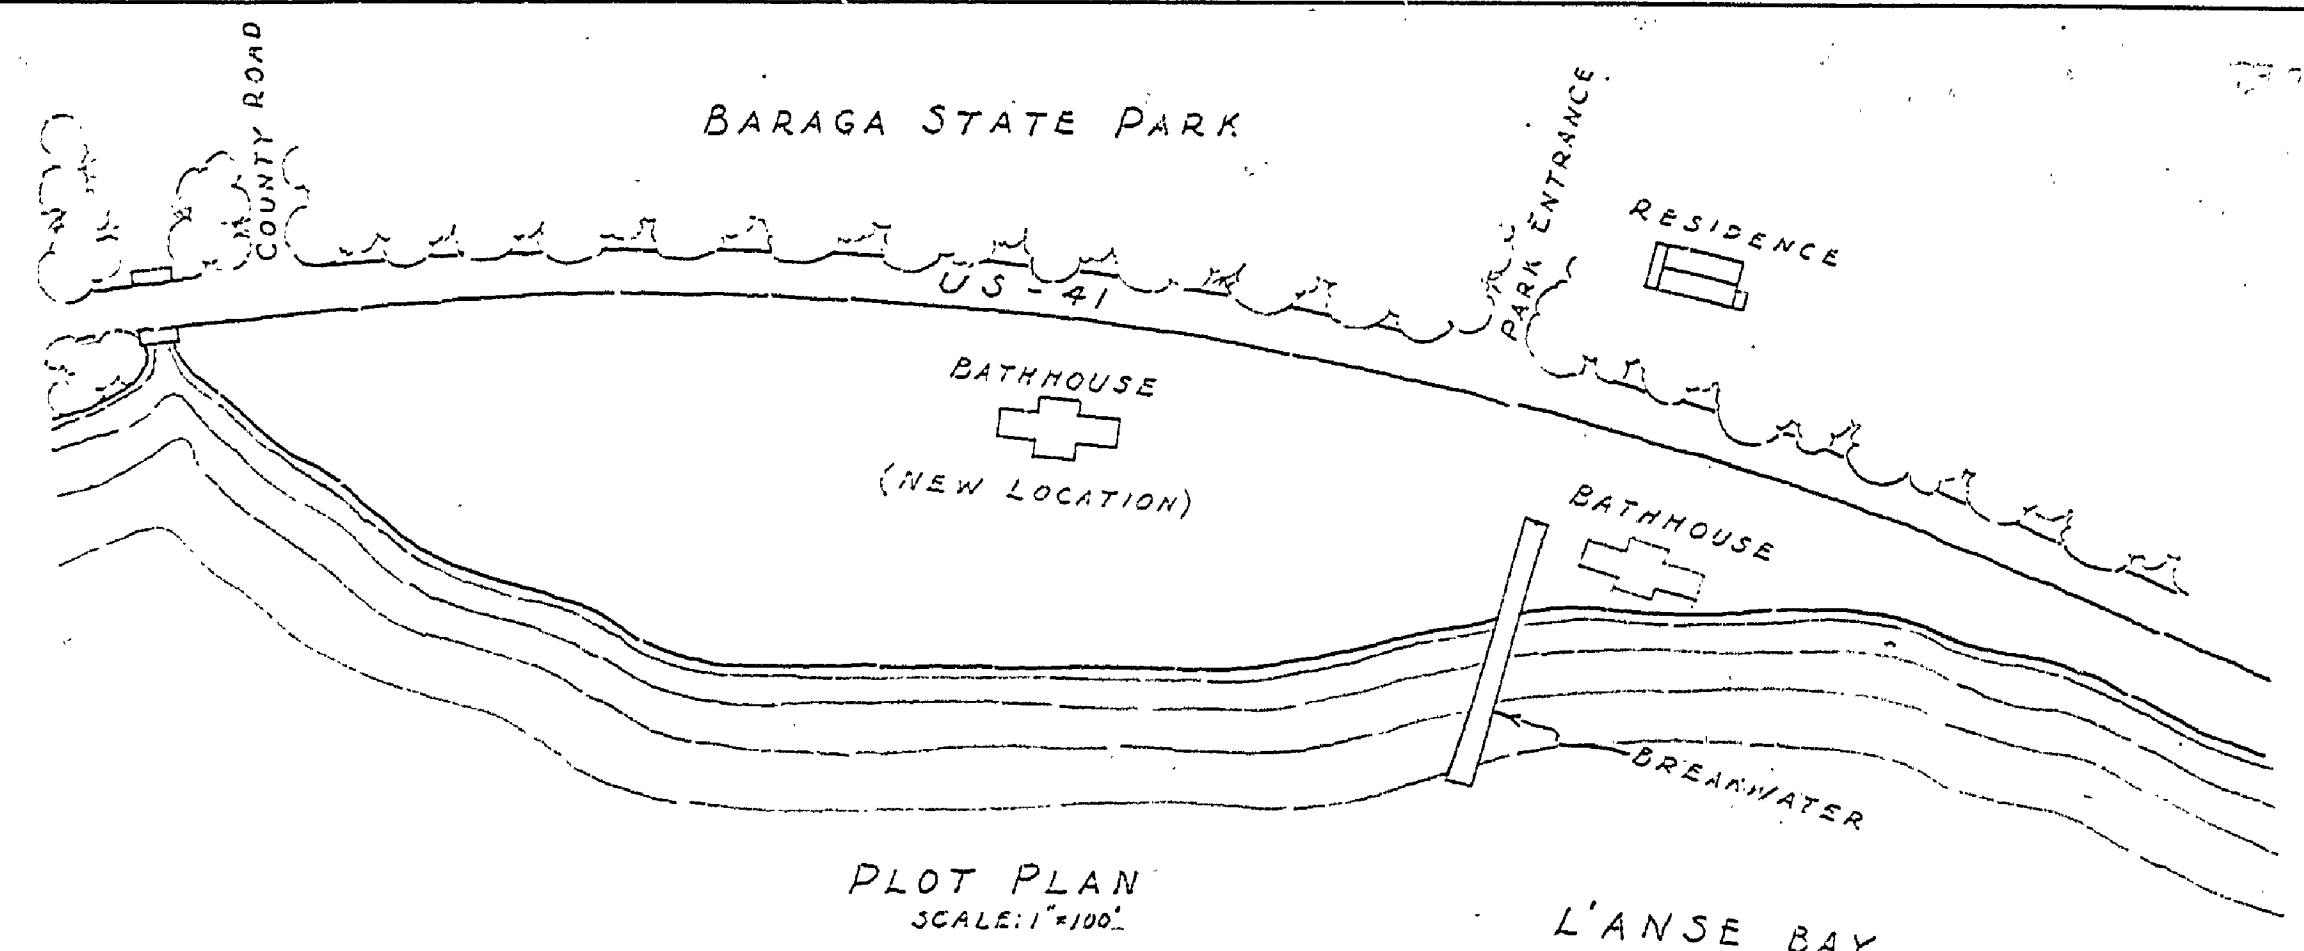
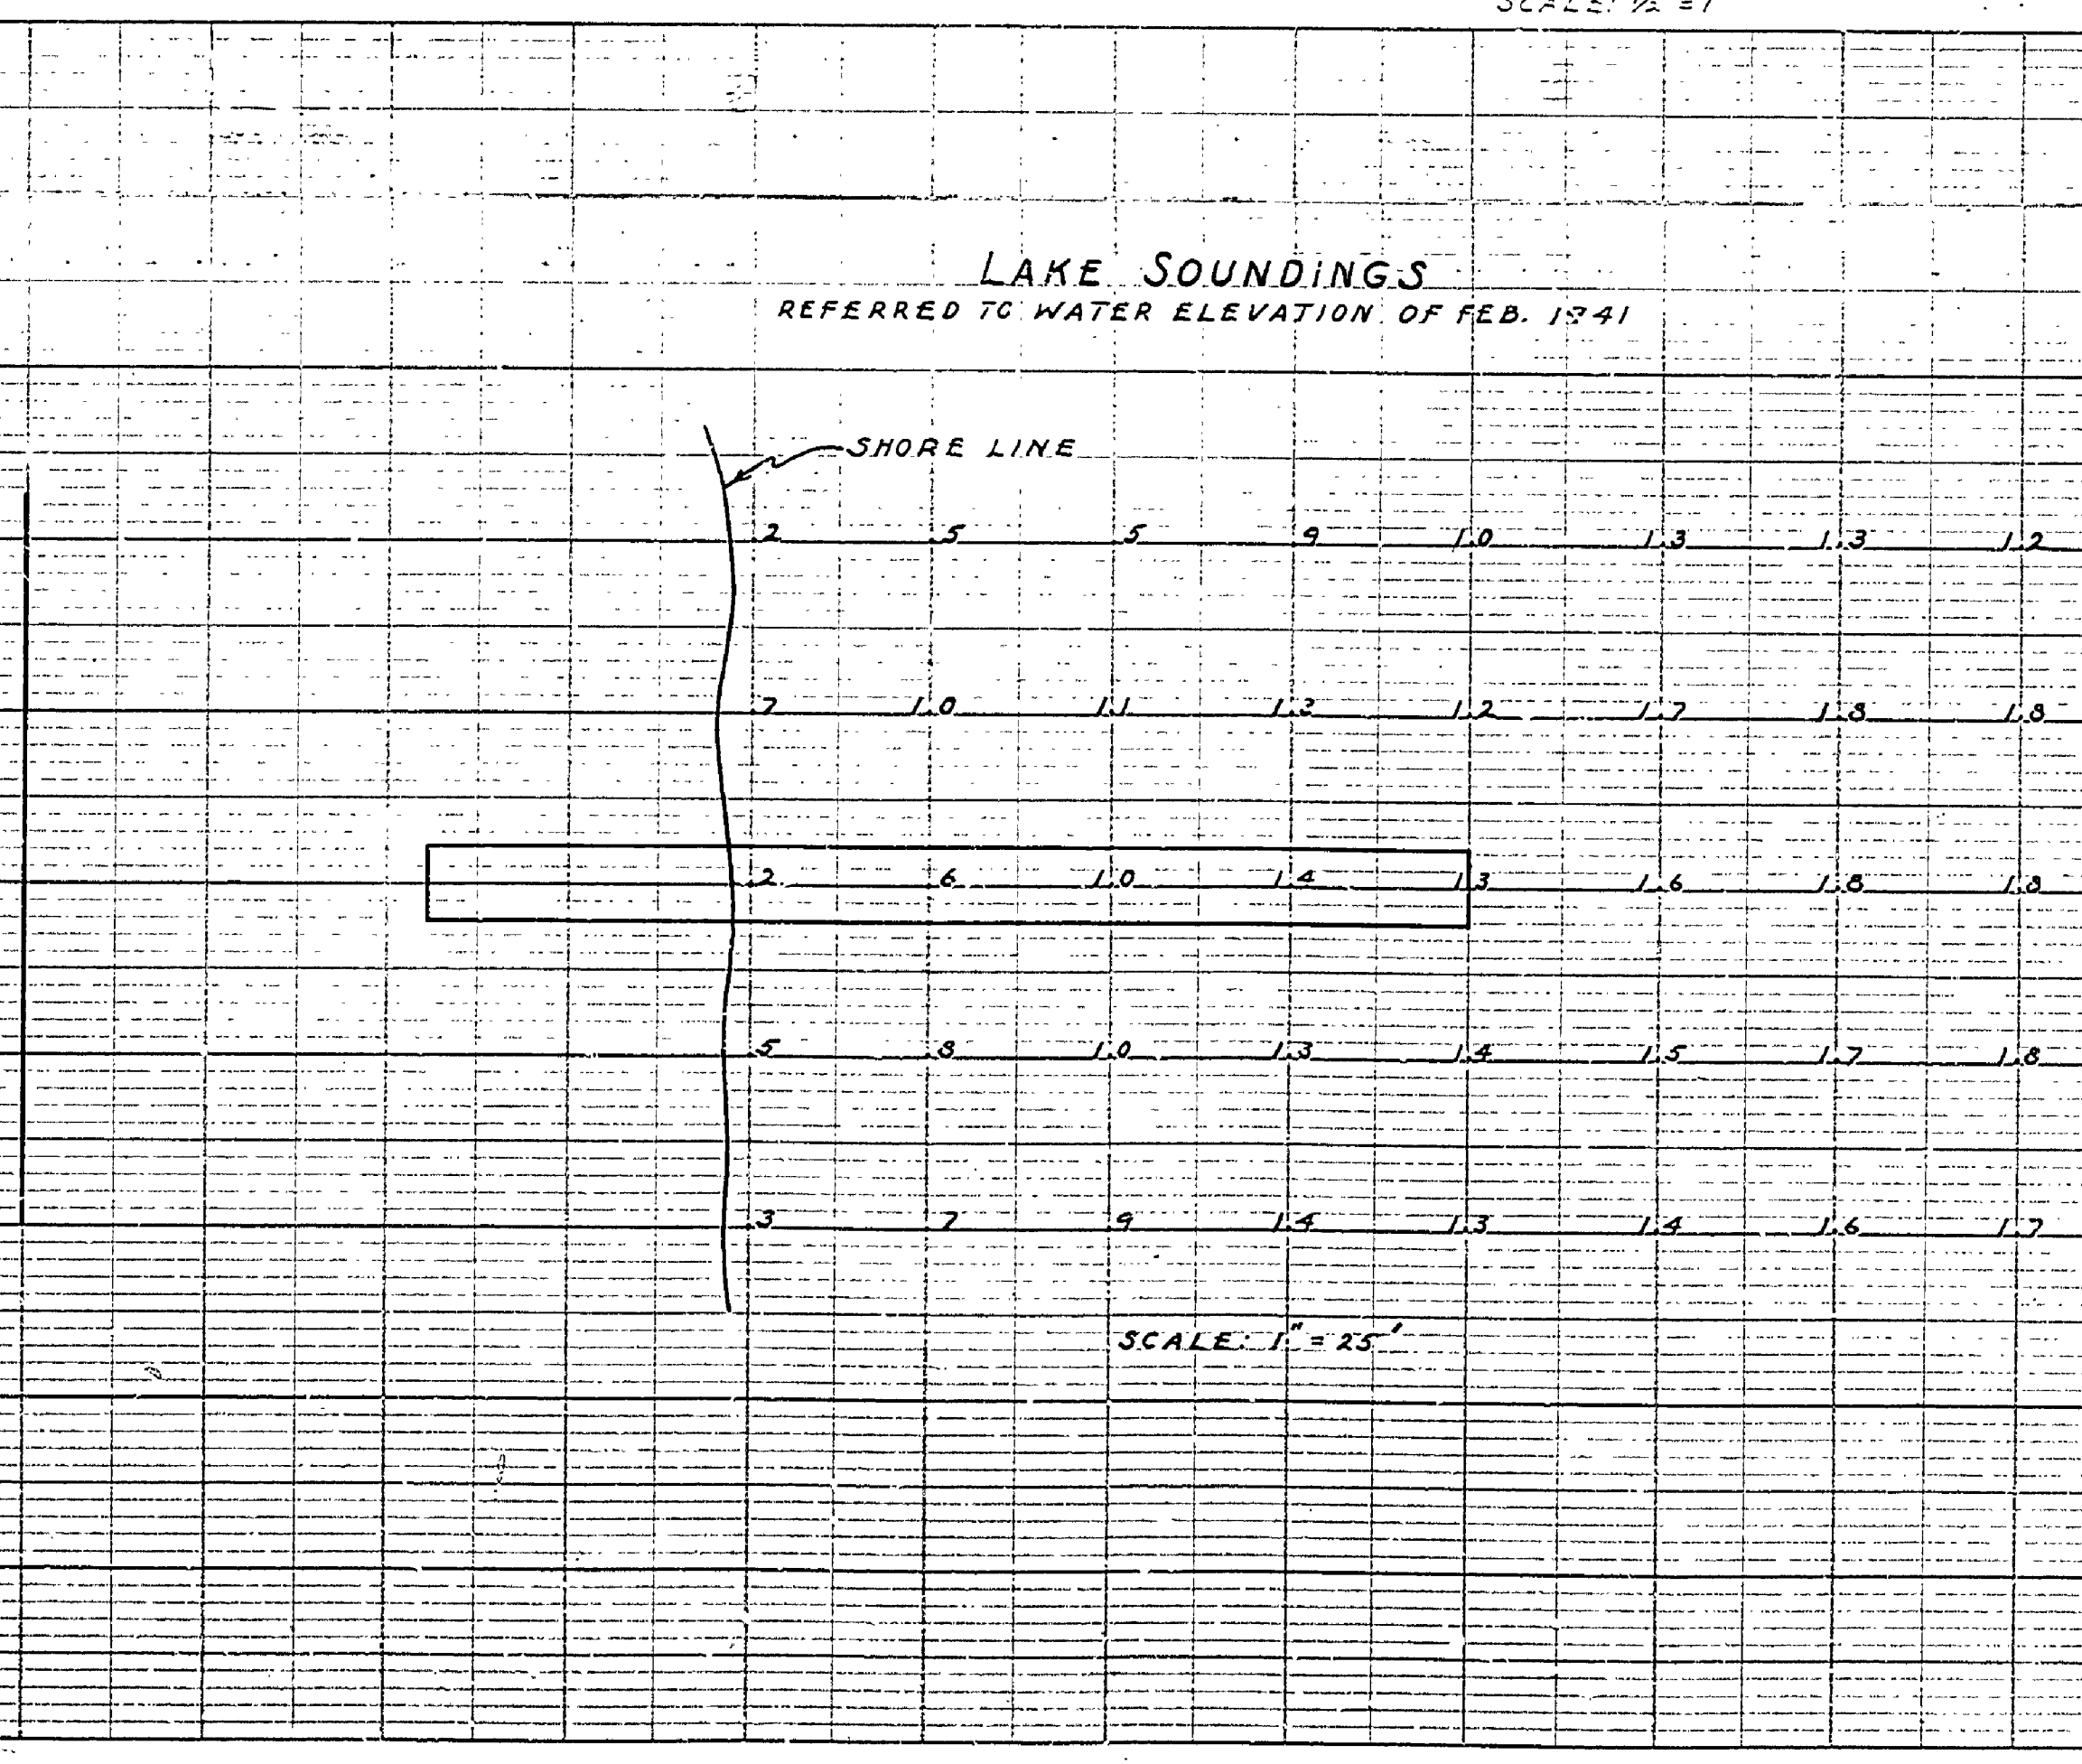
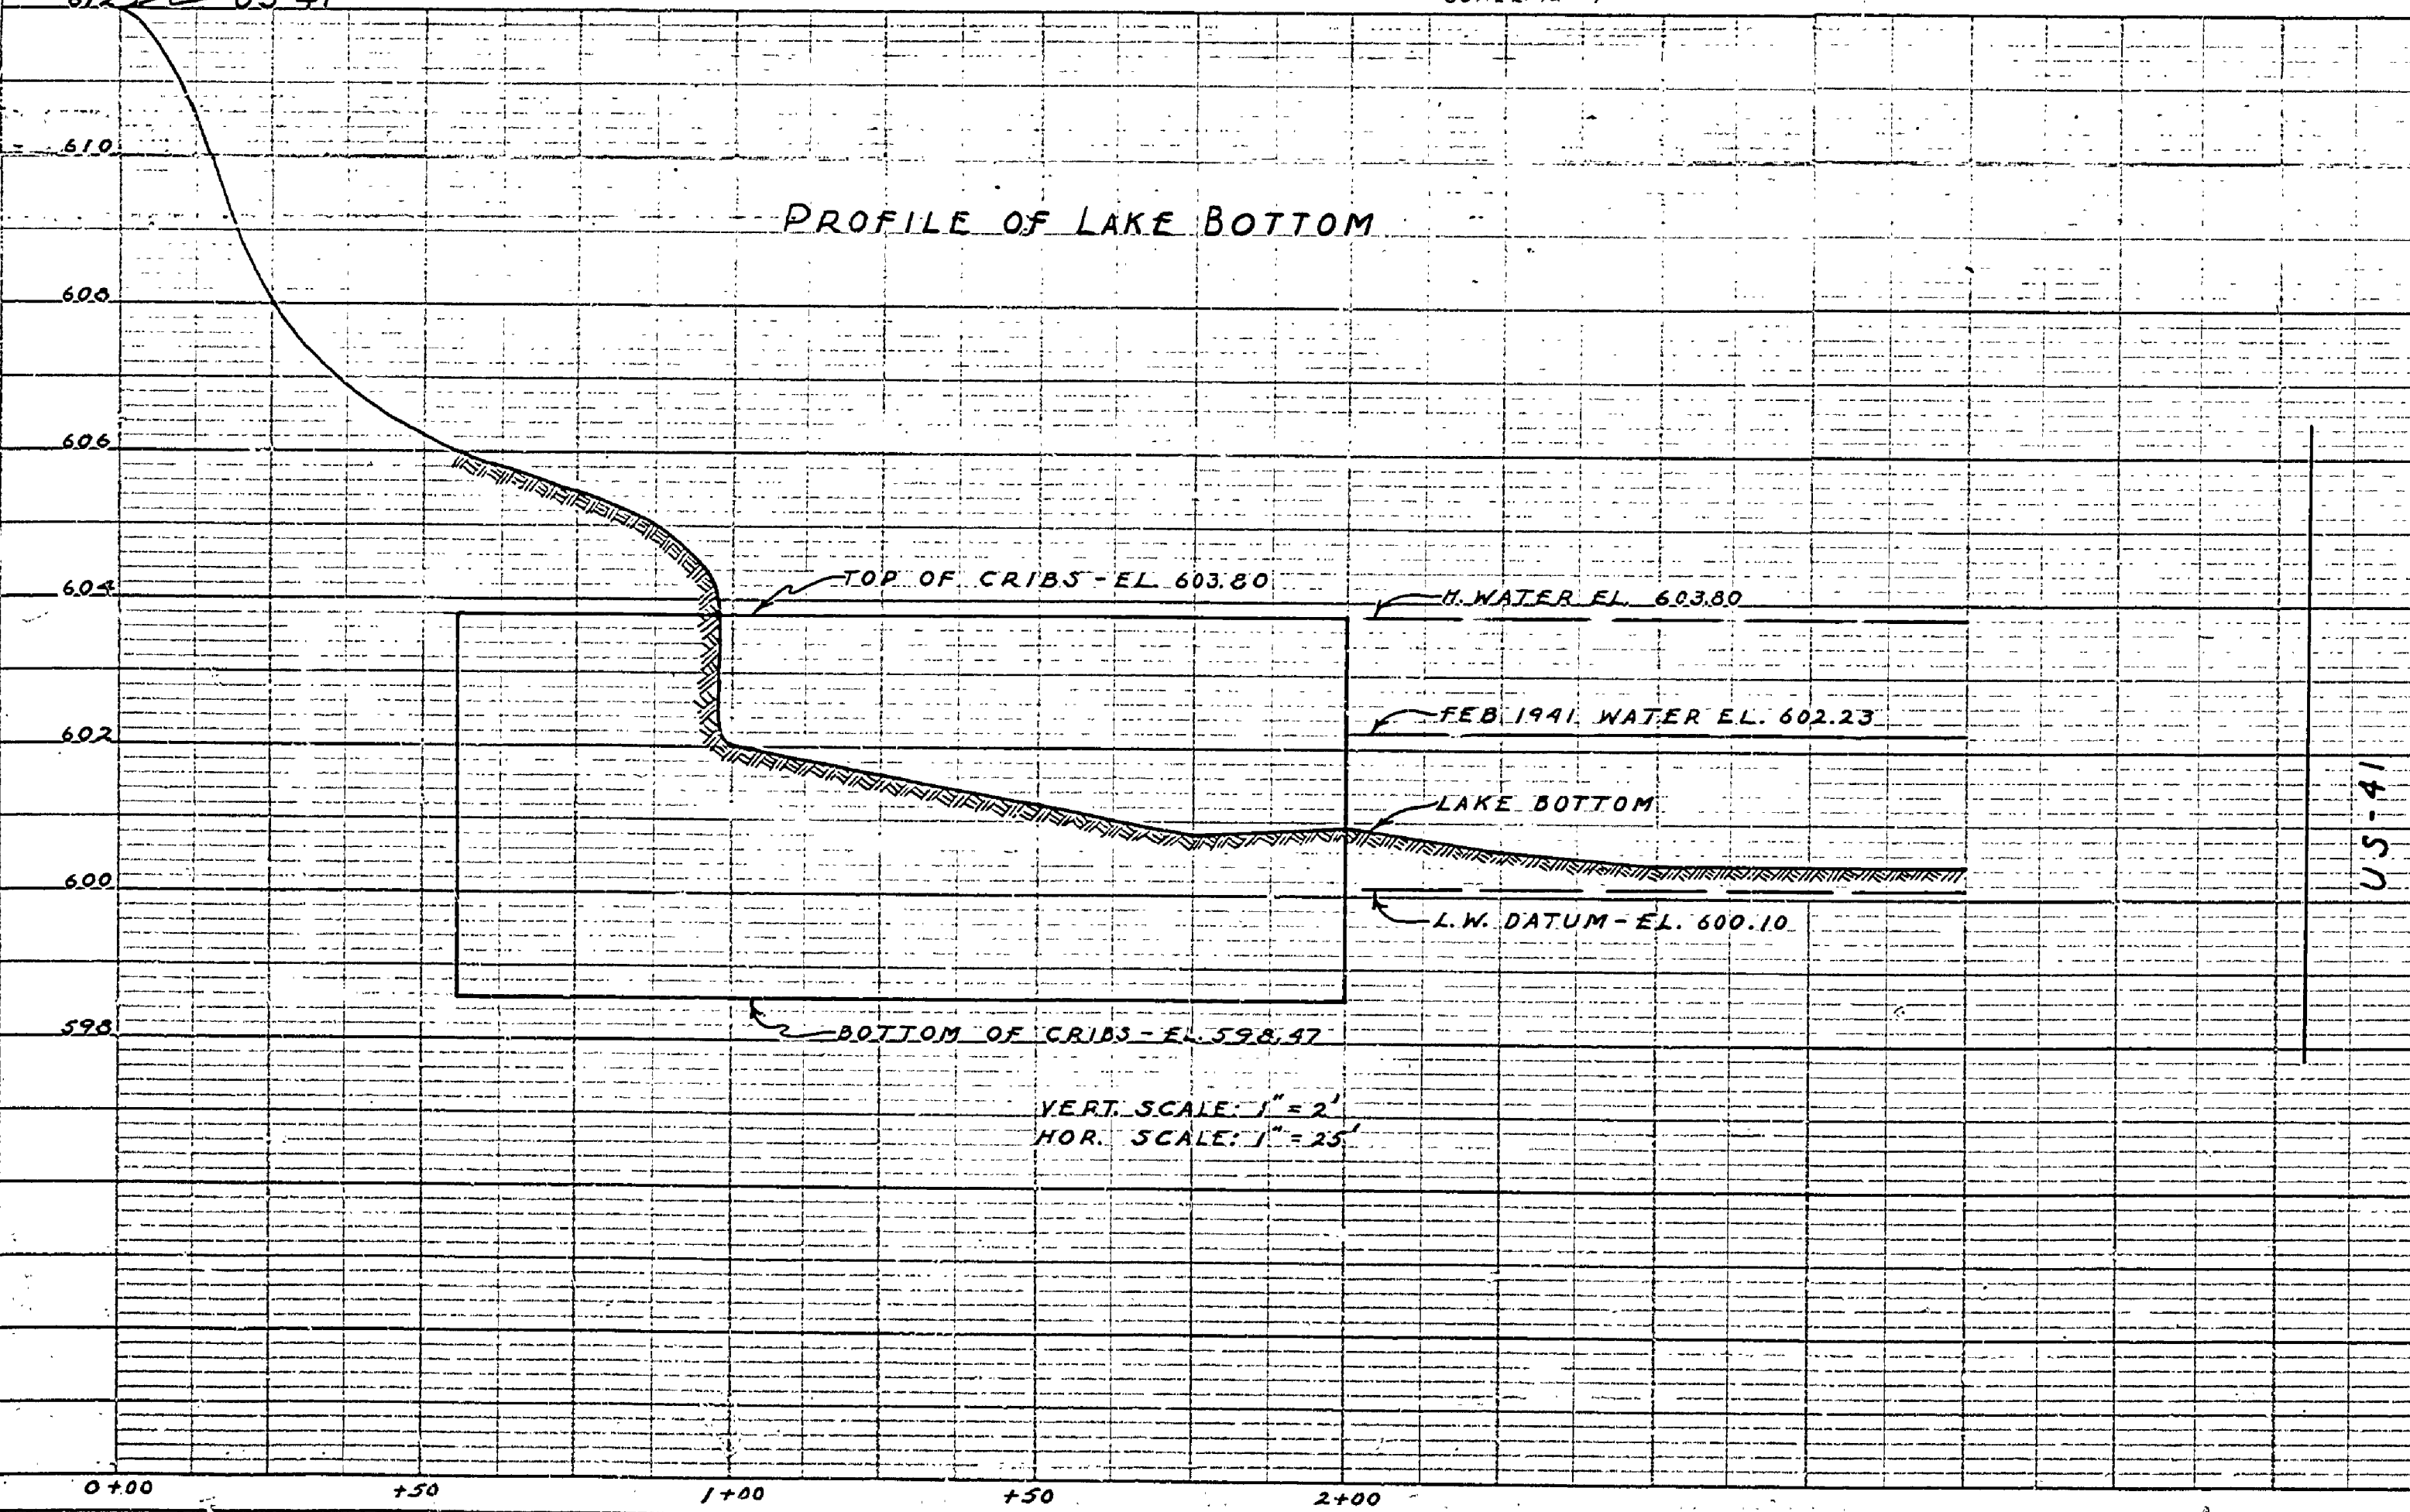
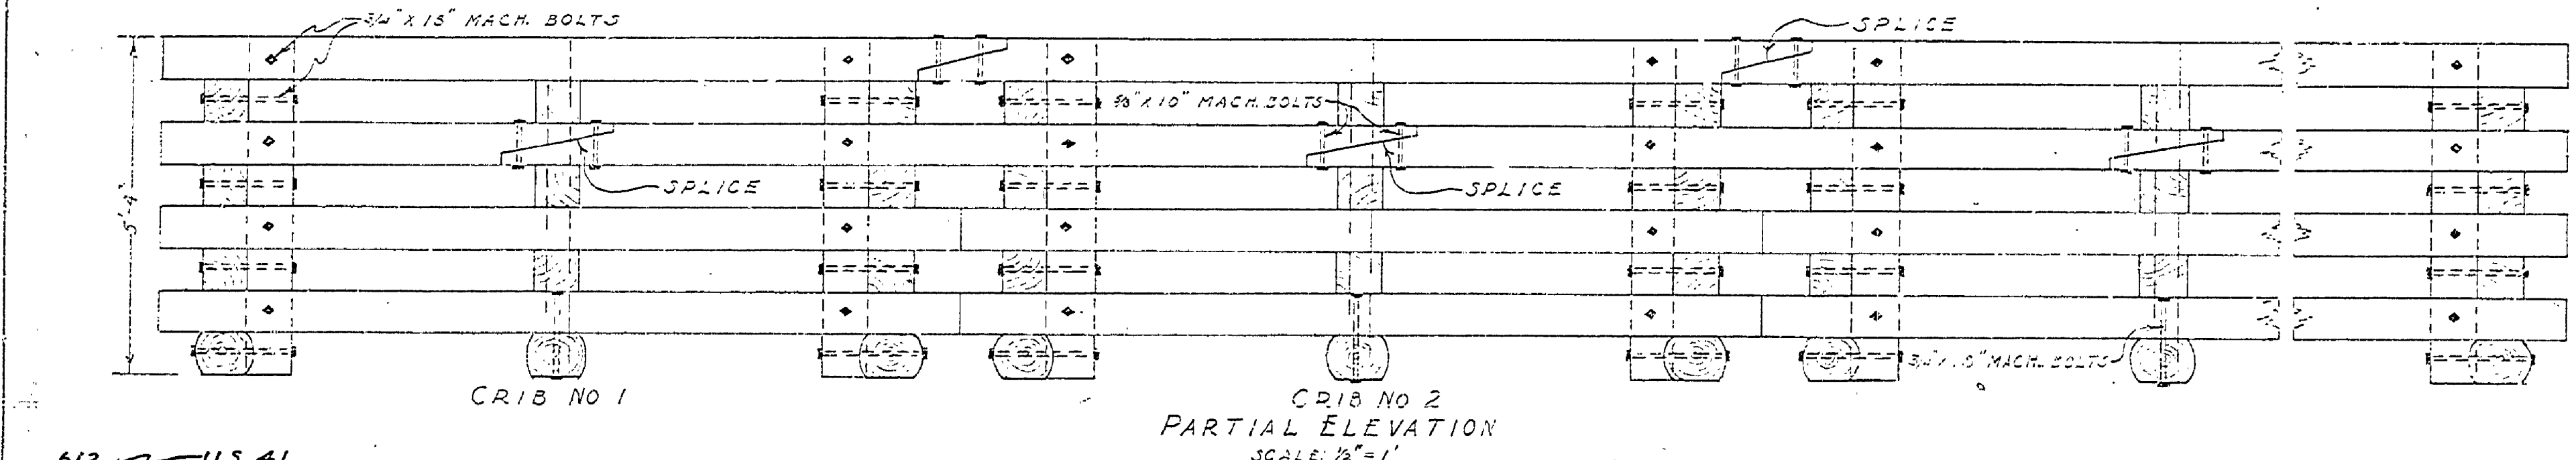


DATE  
BY  
SURVEYED  
NOTICE CHECKED  
NOTE BOOK  
NO.

DATE  
BY  
SURVEYED  
GRADE CHECKED  
NOTE BOOK  
NO.

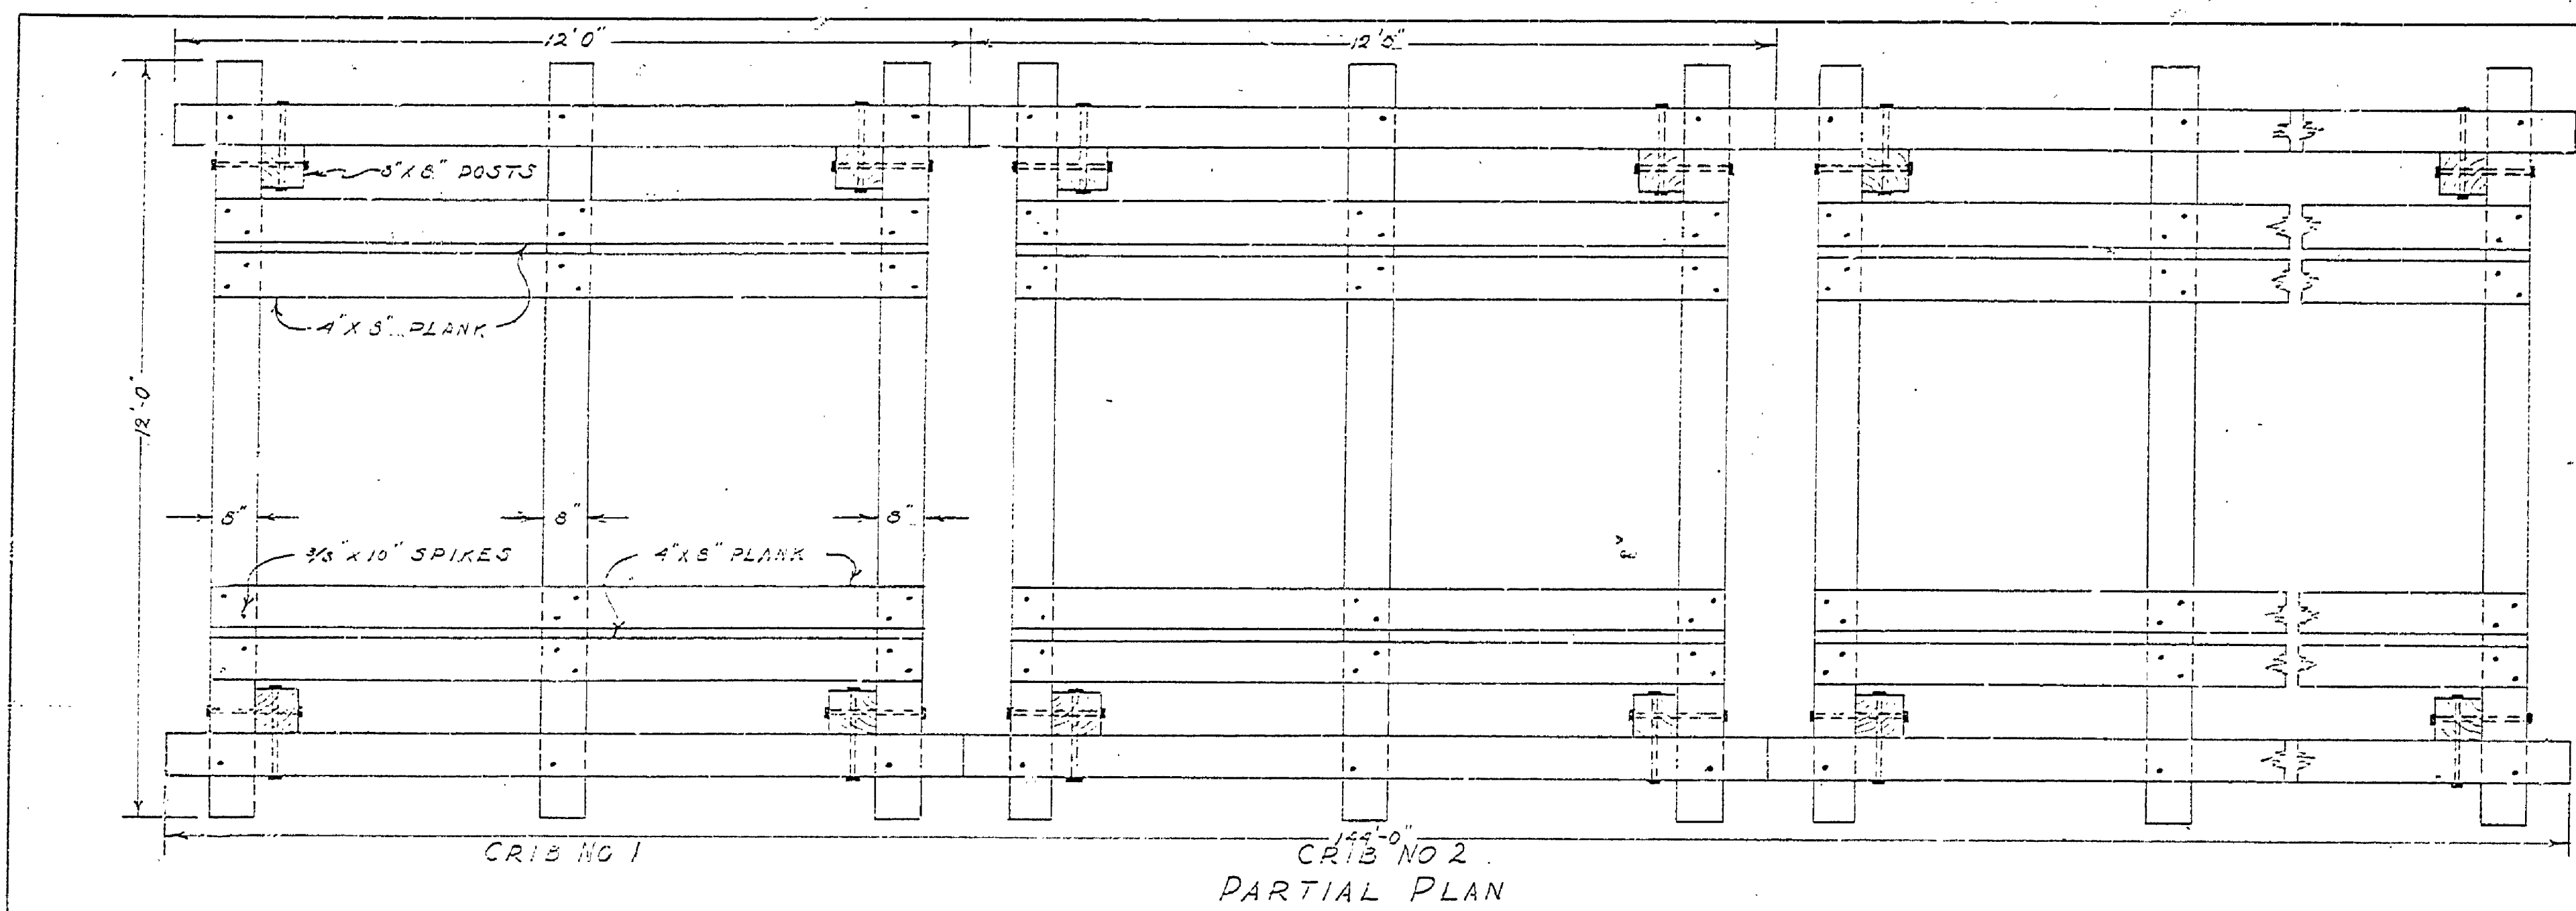

NOTE - Timbers to be 8' x 6" - 72' rough sawn above low water datum and pressure treated with creosote. Timbers below low water datum to be sawn to an 8" face on two sides and are not to be treated. Cribs when placed, to be filled with field stone of 300 lbs. minimum weight.

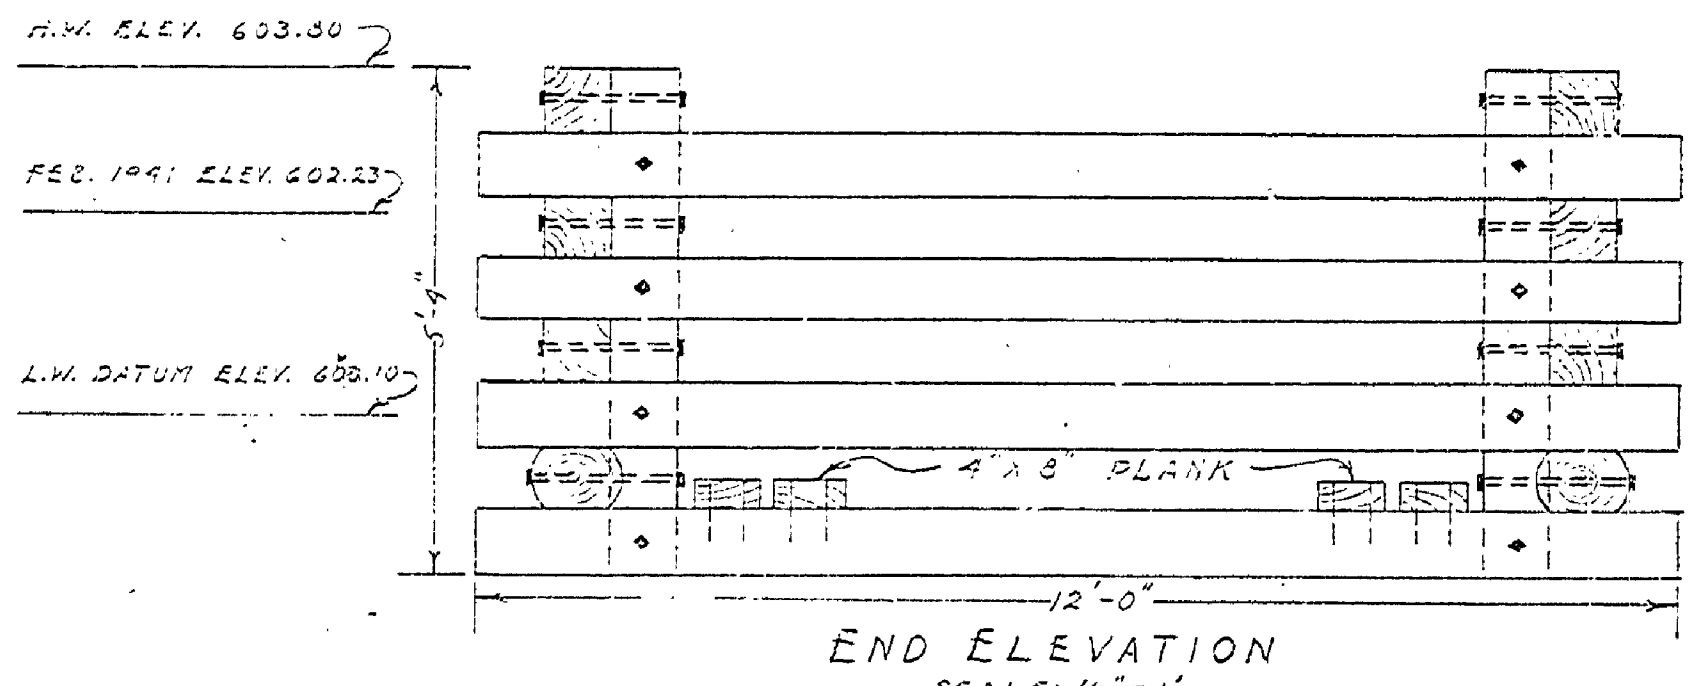

- MATERIALS**
- 180 Pcs. 8' x 6" - 12' RS. Cedar or Spruce (Pressure Treated)
  - 48 Pcs. 8' x 8" - 5' x 4" RS. Cedar or Spruce (Pressure Treated)
  - 40 Pcs. 3" x 12" RS. Cedar or Spruce
  - 48 Pcs. 4' x 8" - 12' RS. Cedar or Spruce
  - 400 Ea. 3/4" x 1 1/2" Mach. Bolts with nuts & washers
  - 45 Ea. 3/8" x 10" Mach. Bolts with nuts & washers
  - 144 Ea. 3/8" x 12" Drift Pins
  - 26 Lbs. 3/4" x 10" Wire Spikes

MICHIGAN  
DEPARTMENT OF CONSERVATION  
STATE PARKS DIVISION

BARAGA STATE PARK  
BREAKWATER CONSTRUCTION

DATE: OCT. 23, 1941

INSPECTOR