




PLAN

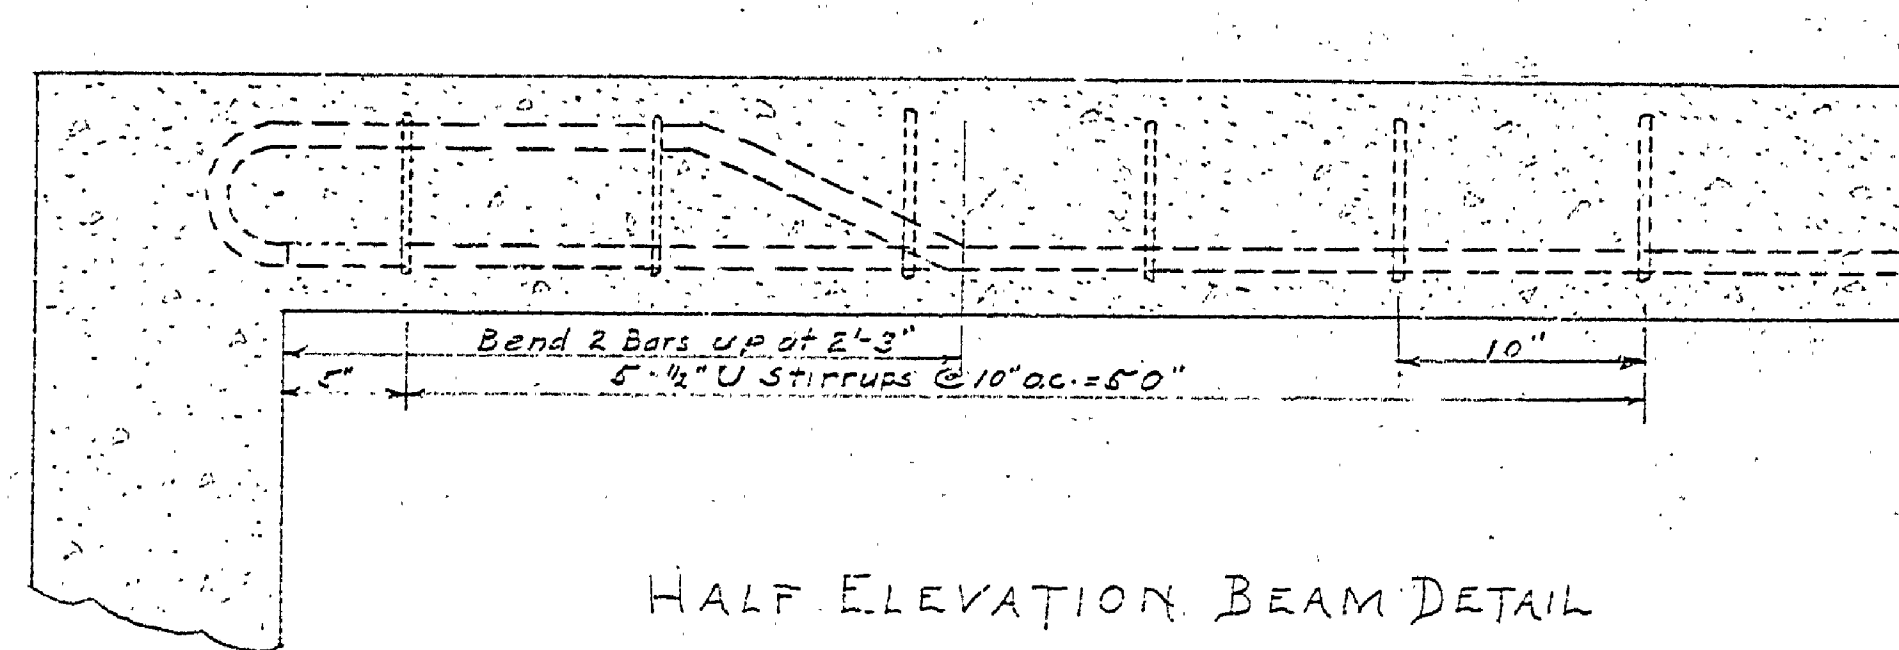

HALF ELEVATION BEAM DETAIL  
SCALE 1/2"=1'-0"

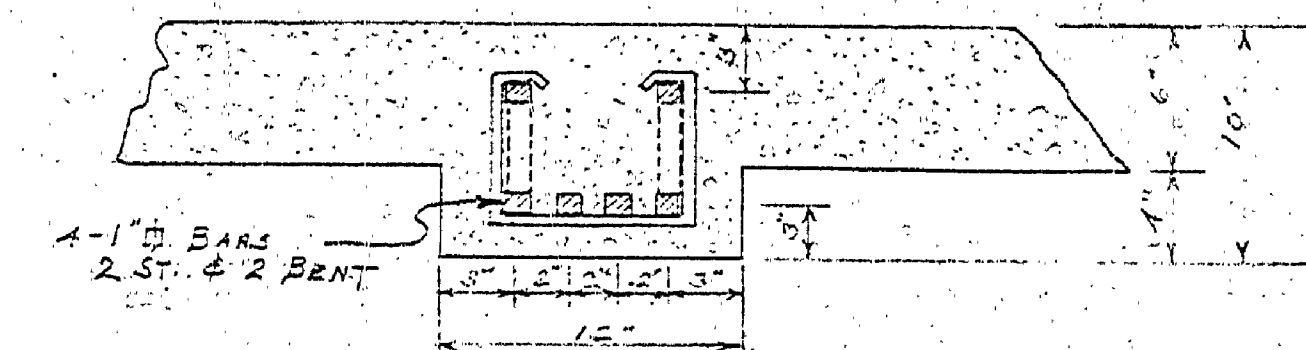


SECTION  
SCALE 1/2"=1'-0"

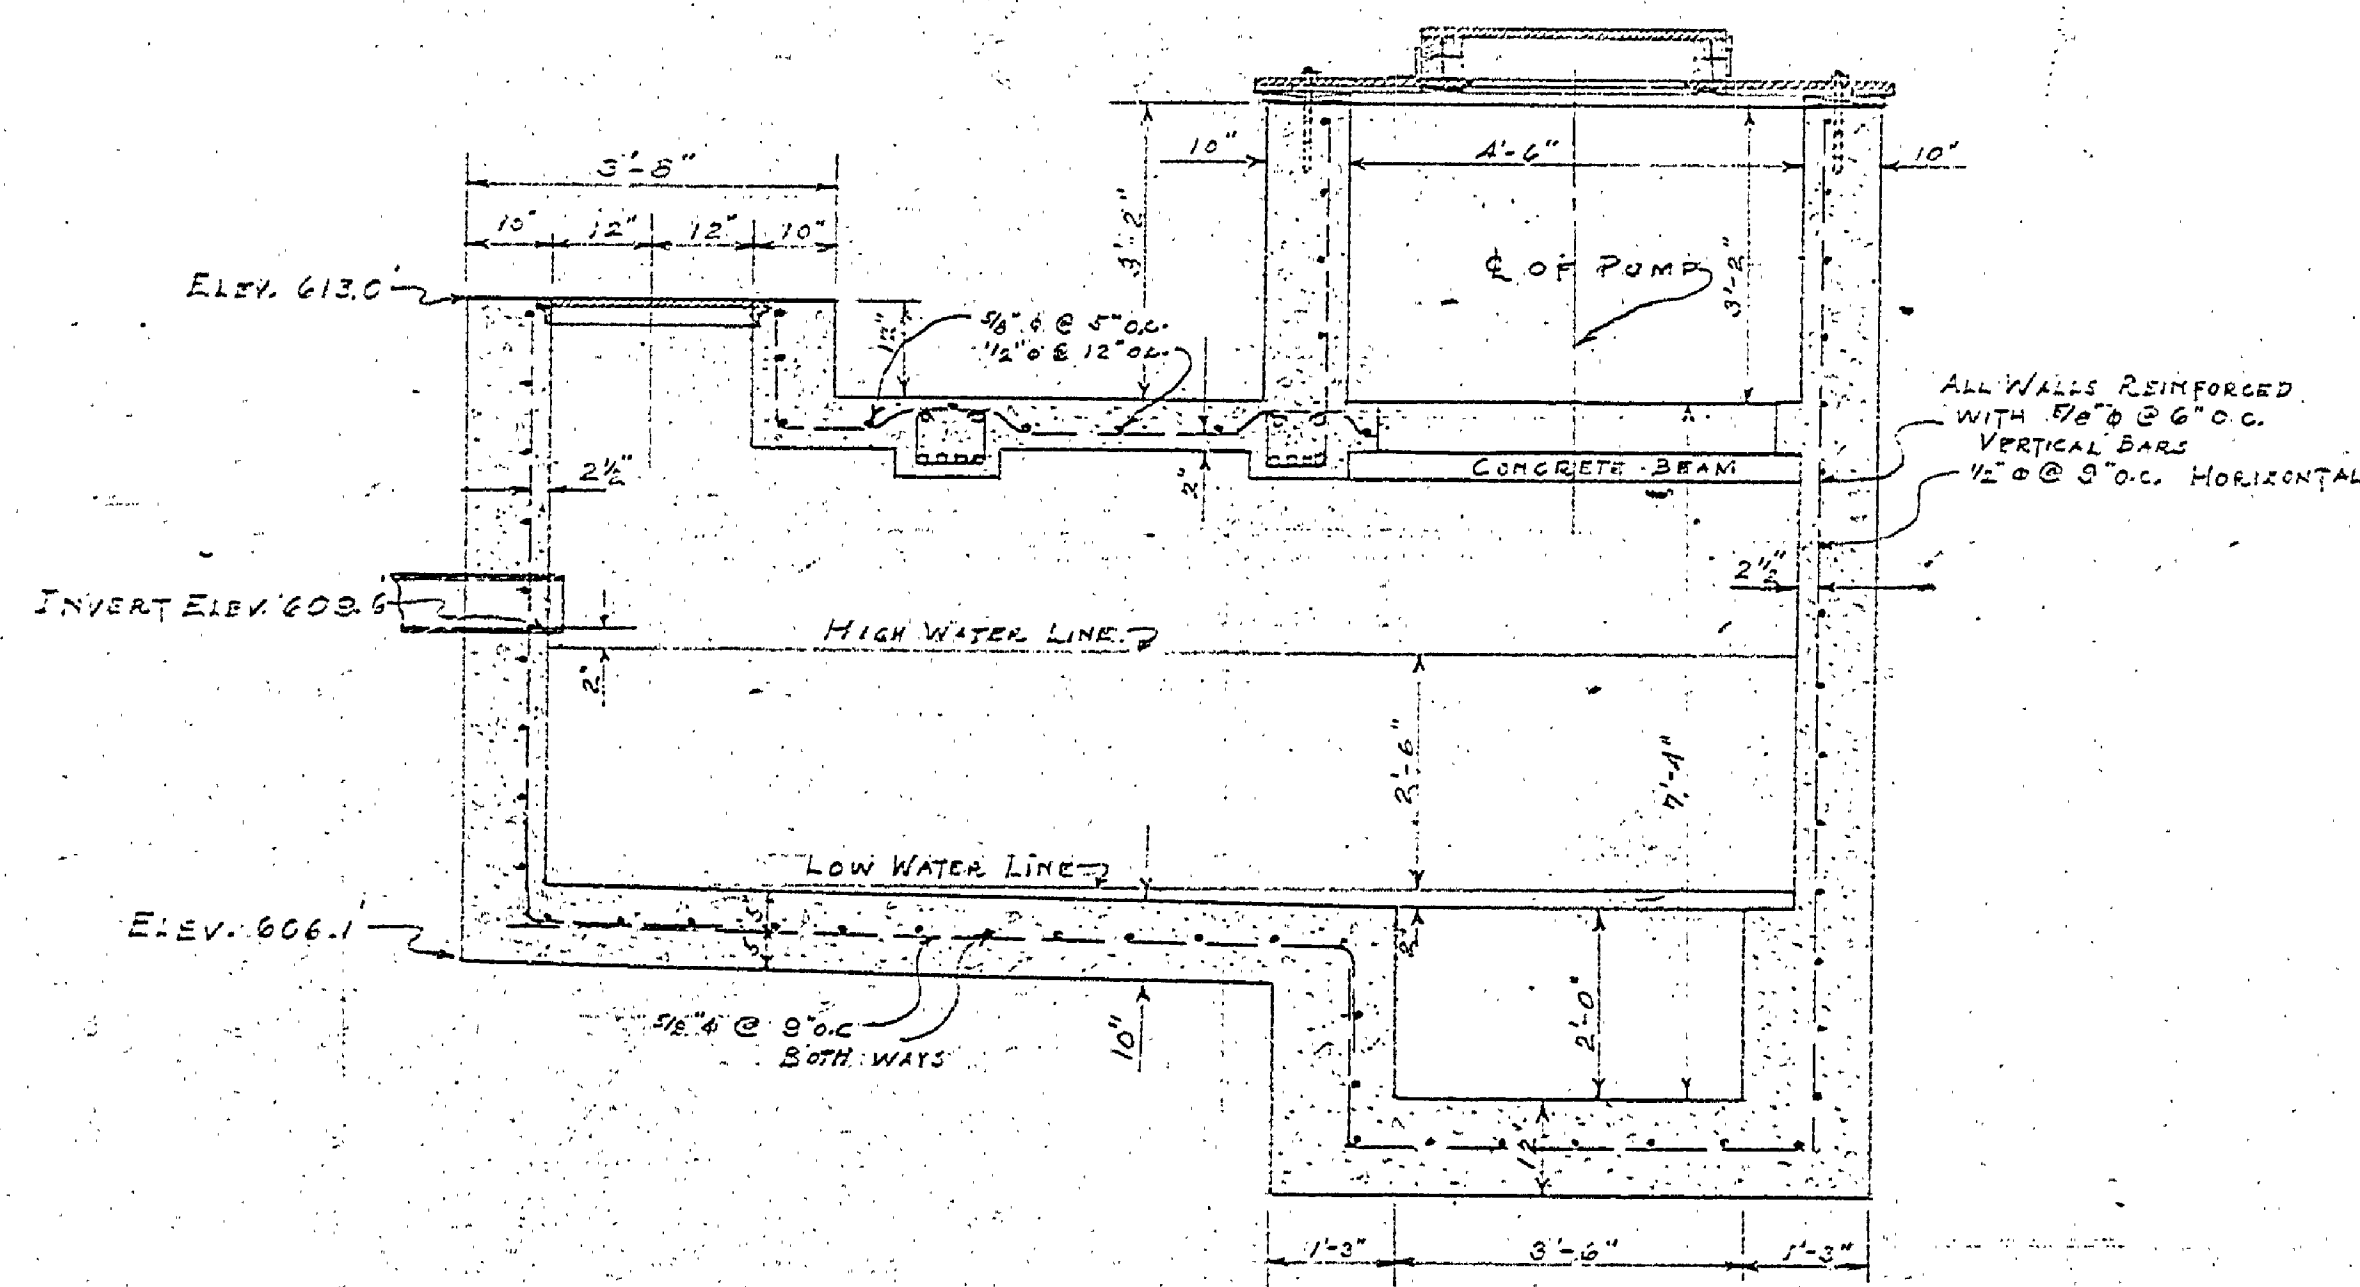


SECTION A-A

PUMP HOUSE AND DISTRIBUTION CHAMBER  
SCALE 1/2"=1'-0"

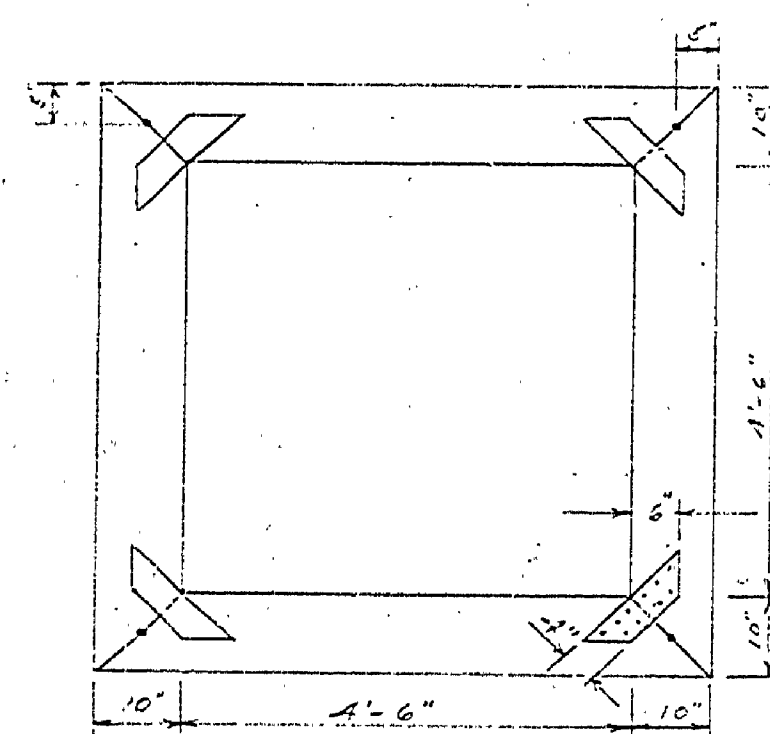


PLAN

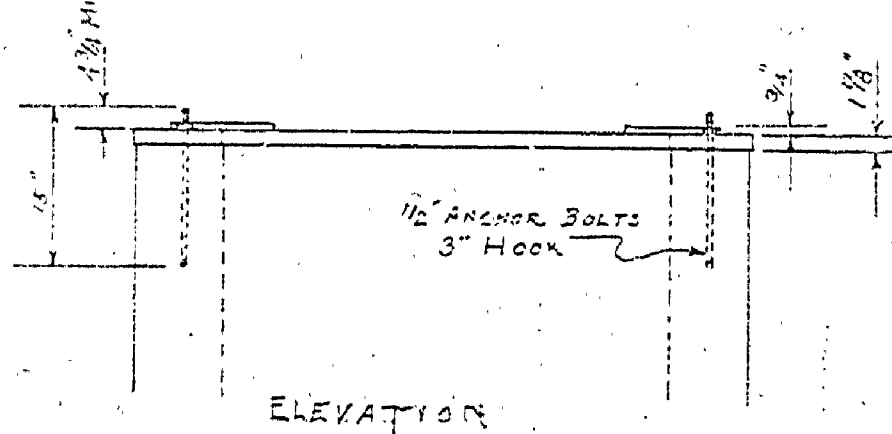


ELEVATION

DETAIL OF FRAME FOR TOP WALL  
SCALE 1/2"=1'-0"

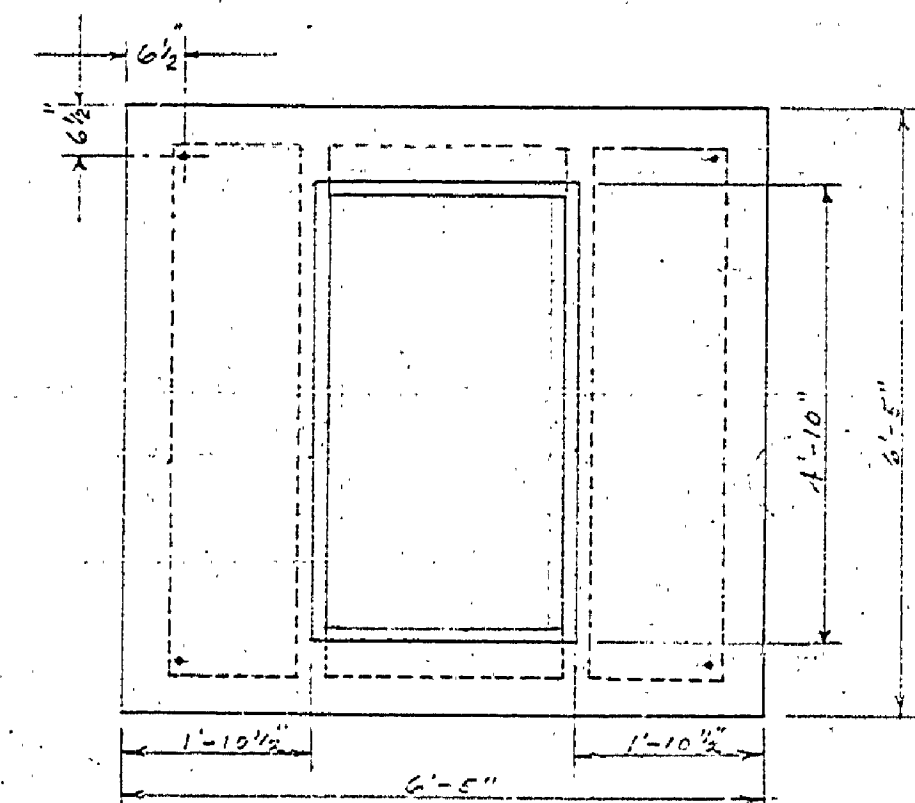


PLAN

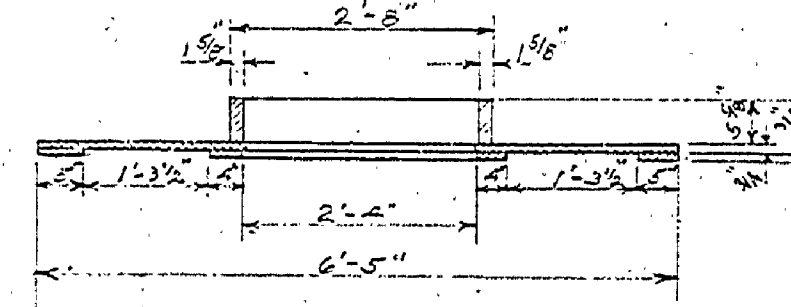


SECTION

DETAIL OF PUMP HOUSE COVER  
SCALE 1/2"=1'-0"

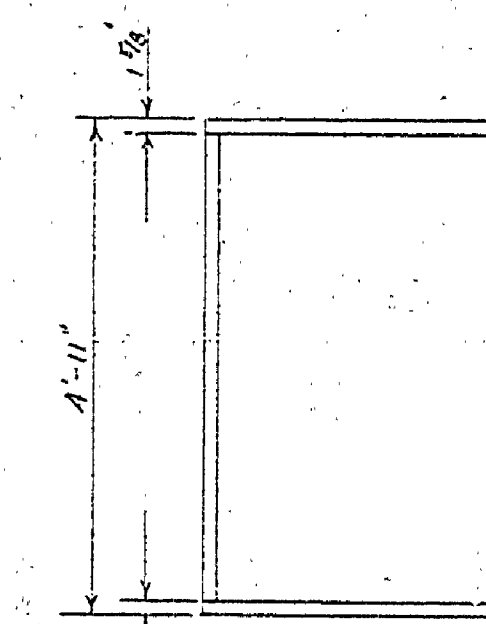


PLAN

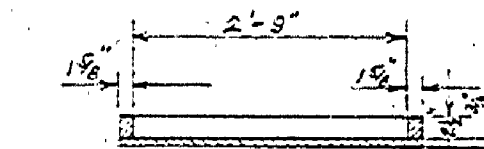

SECTION

DETAIL OF HATCH COVER  
SCALE 1/2"=1'-0"

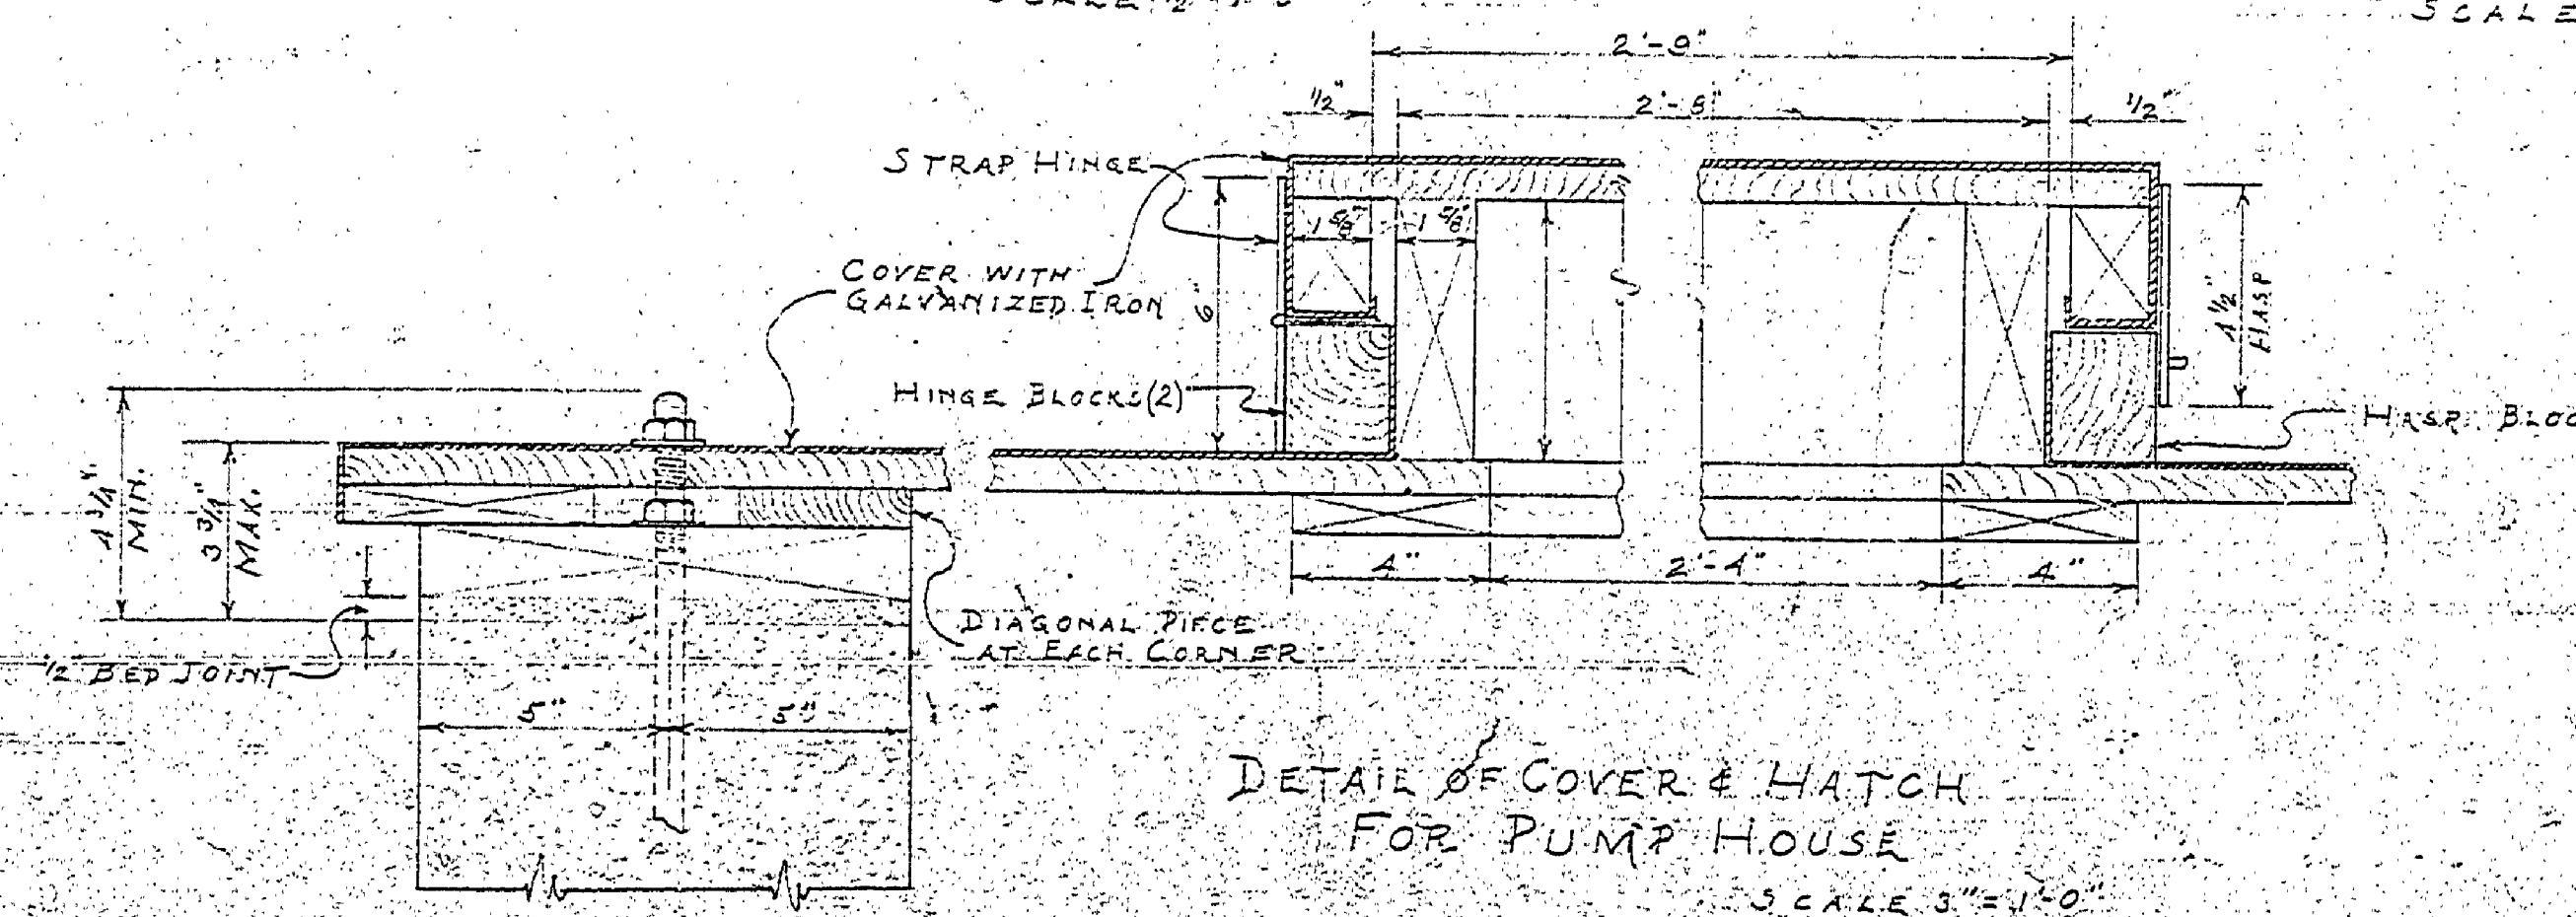

DETAIL OF COVER & HATCH  
FOR PUMP HOUSE  
SCALE 3/8"=1'-0"

MICHIGAN DEPARTMENT OF CONSERVATION STATE PARKS DIVISION		
DESIGNED BY: E. J. R.	BARAGA STATE PARK	PLANS 3 of 4
DRAWN BY: E. J. R.	DISPOSAL SYSTEM	SCALE As Shown
	TOILET, LAUNDRY & SHOWER BLDG	DATE
PREPARED AND APPROVED BY: <i>E. J. R.</i>	CHEF OF STATE PARKS DIVISION	DATE: 8-15-41
APPROVED BY:		DATE

E-98