


REVISIONS	NO.	DATE	BY
4			
5			
6			


APPROVED BY	DATE	REVIEWED BY SECTIONS	DATE
<i>[Signature]</i>	6-27-62	ARCHITECTURAL	6-27-62
ASSISTANT CHIEF IN CHARGE	6-27-62	ENGINEERING	6-27-62
OF DESIGN	6-27-62	LANDSCAPE	6-27-62

DRAWN BY	DATE
<i>[Signature]</i>	6-27-62


APPROVED BY	DATE
<i>[Signature]</i>	6-27-62

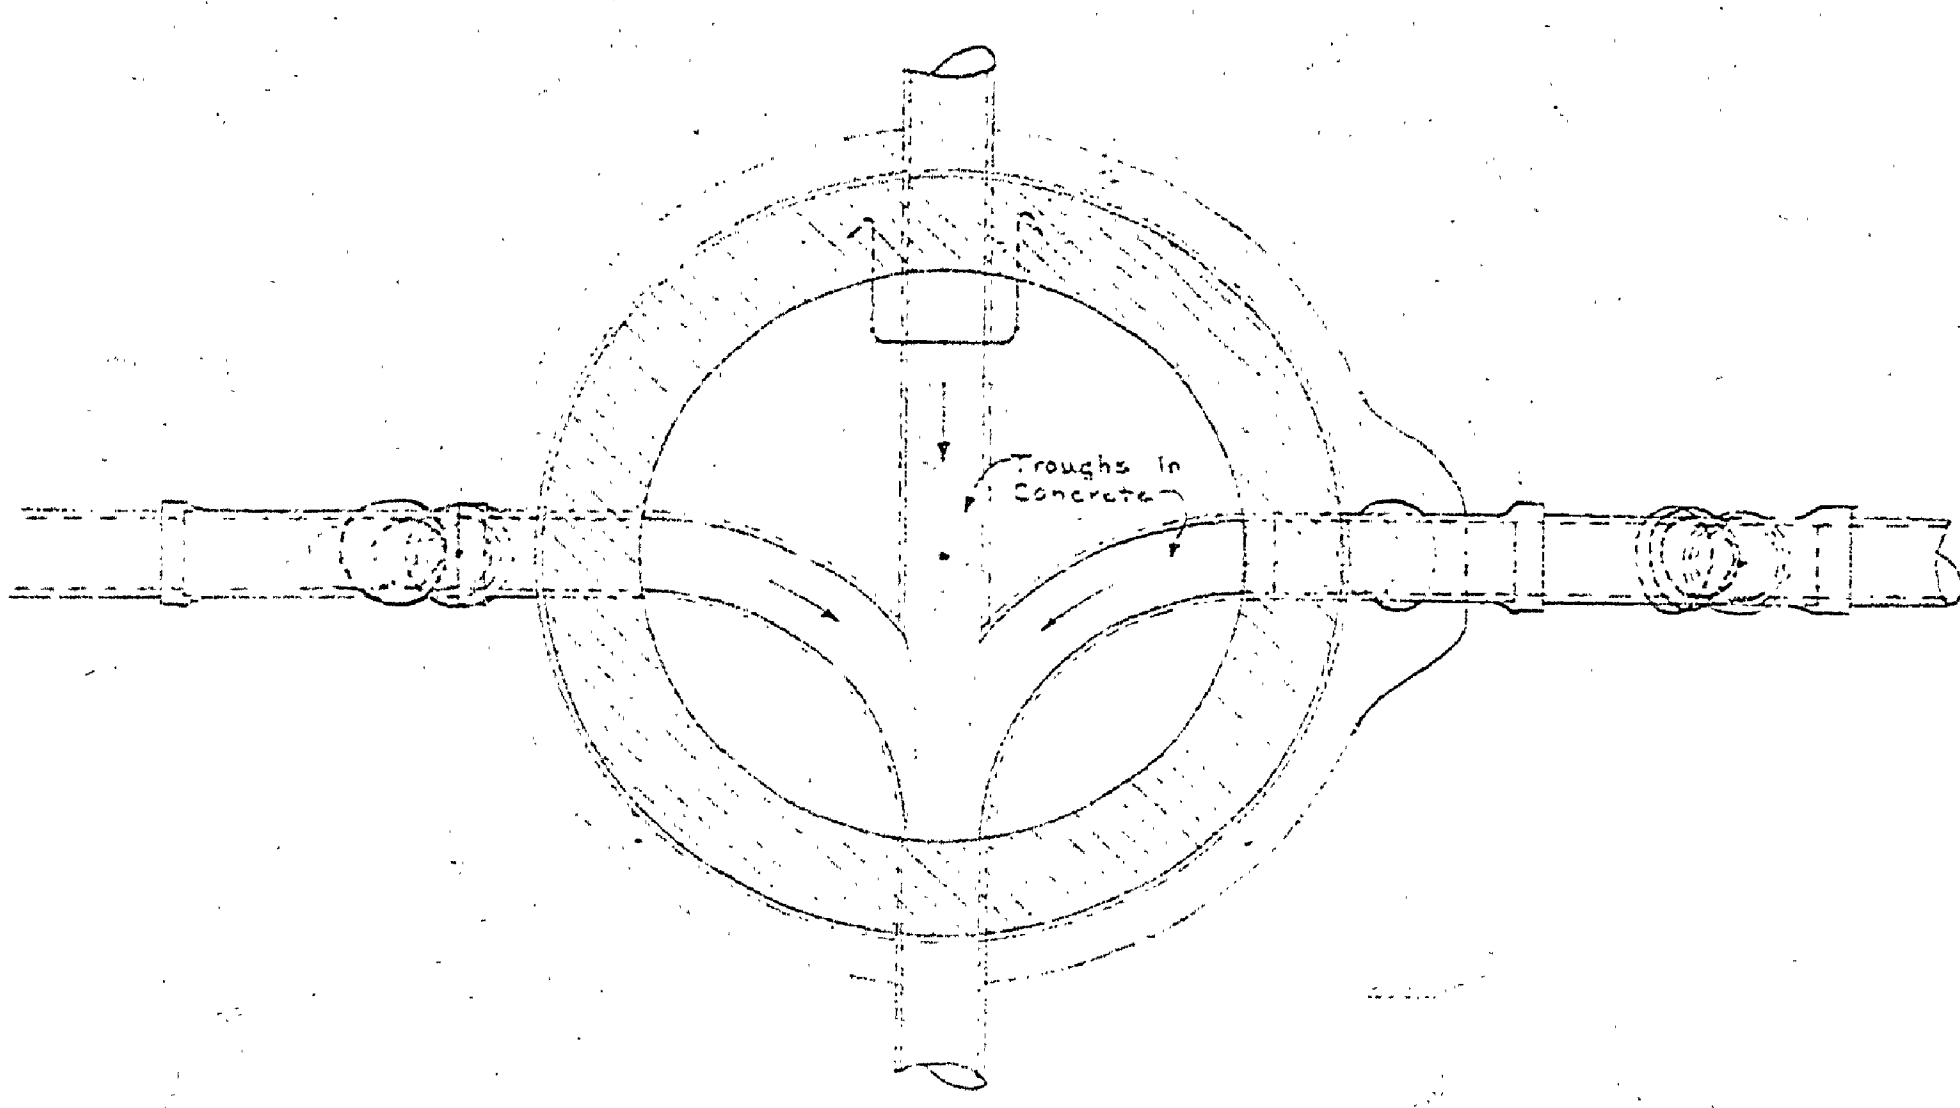


PLAN SECTION A-A

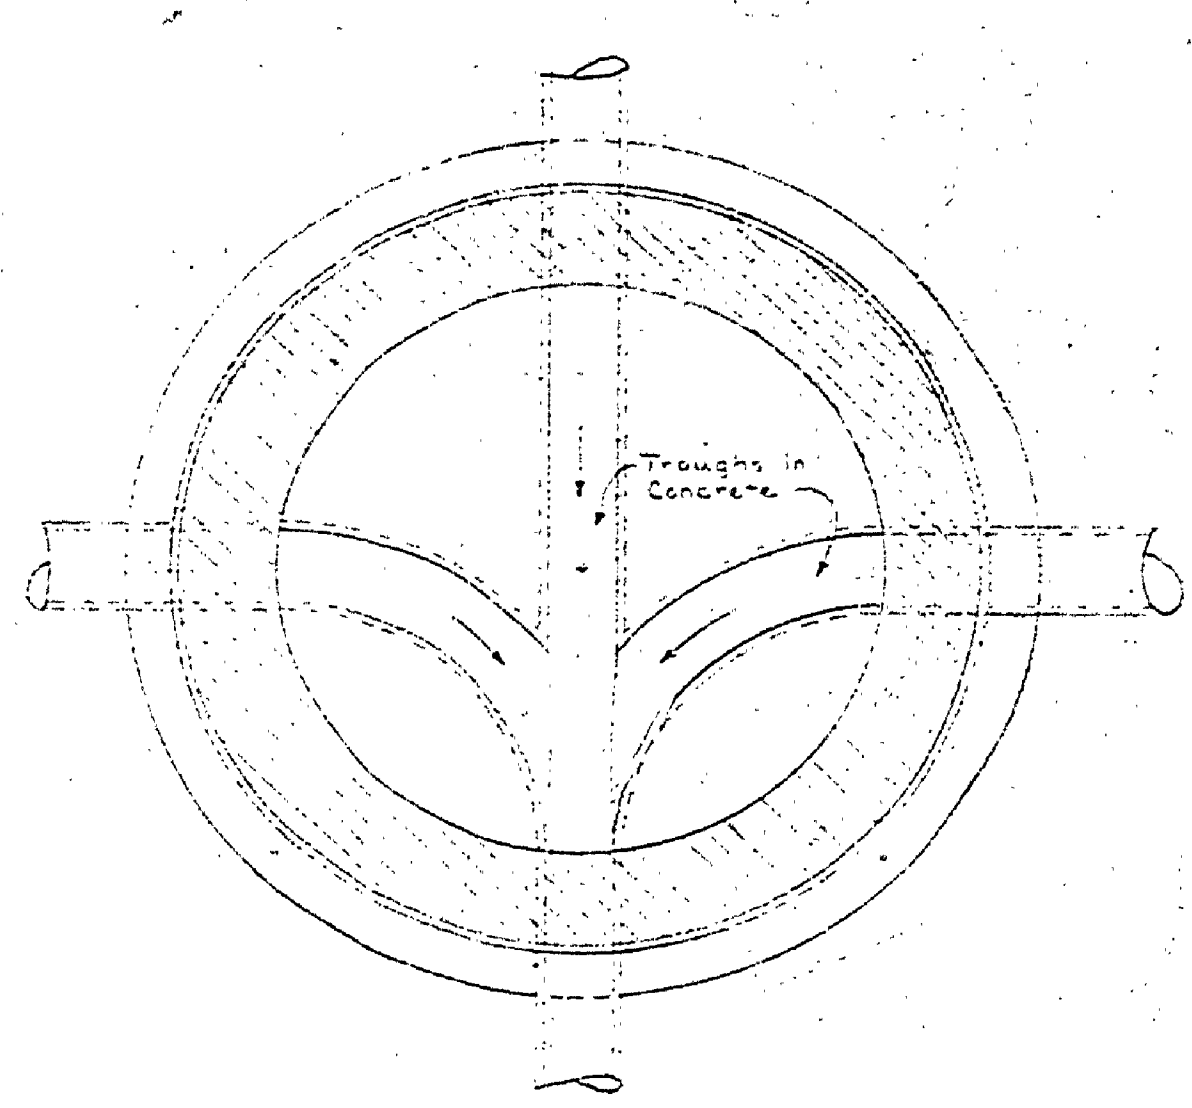


PLAN SECTION B-B

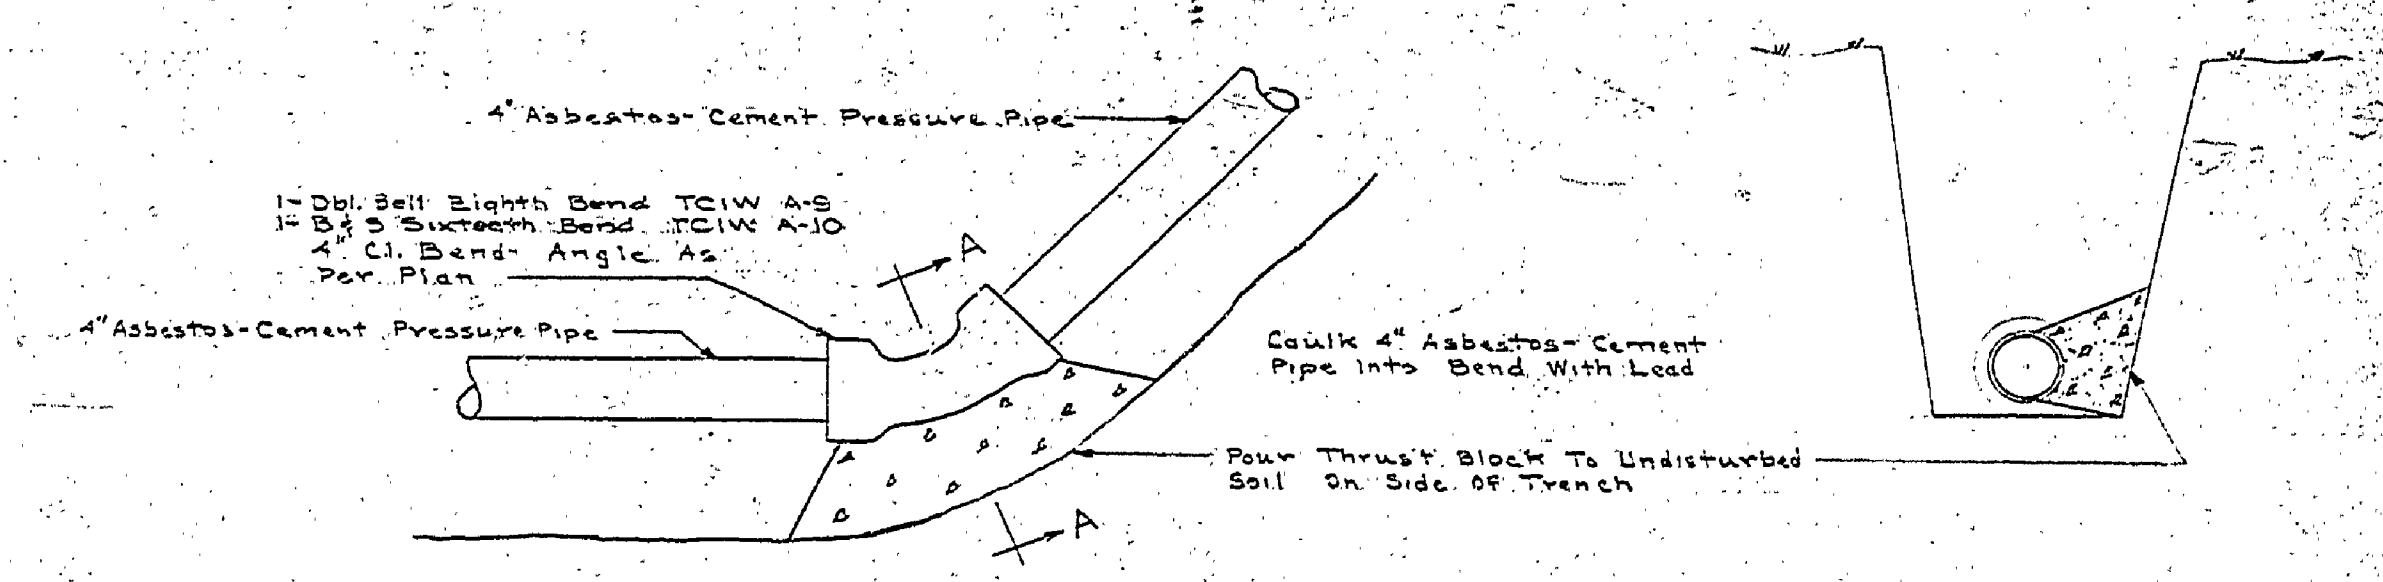


TYPICAL THRUST BLOCK
Not To Scale

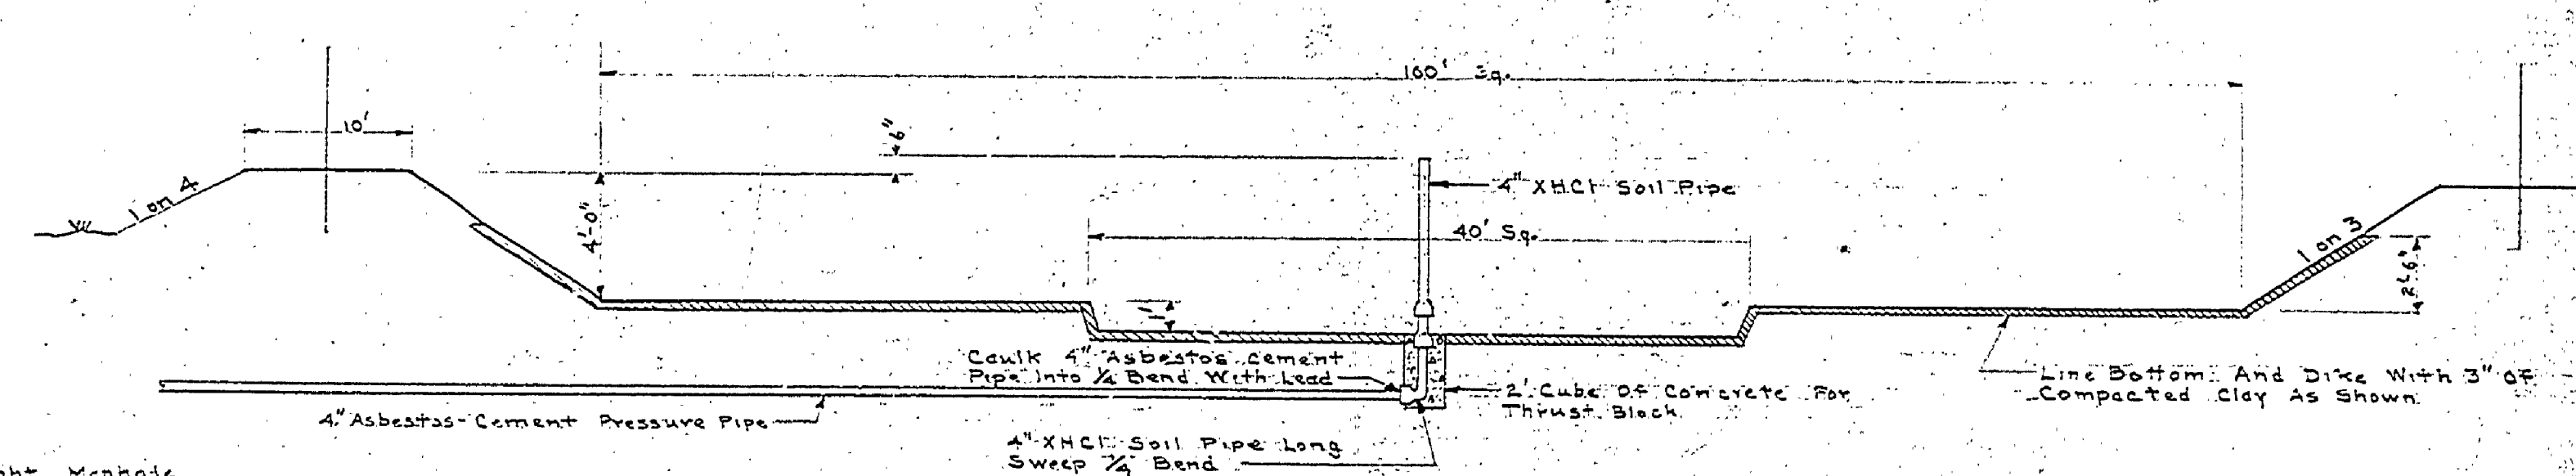


LAGOON DETAIL
Scale: Hor. 1" = 10'
Ver. 1" = 5'

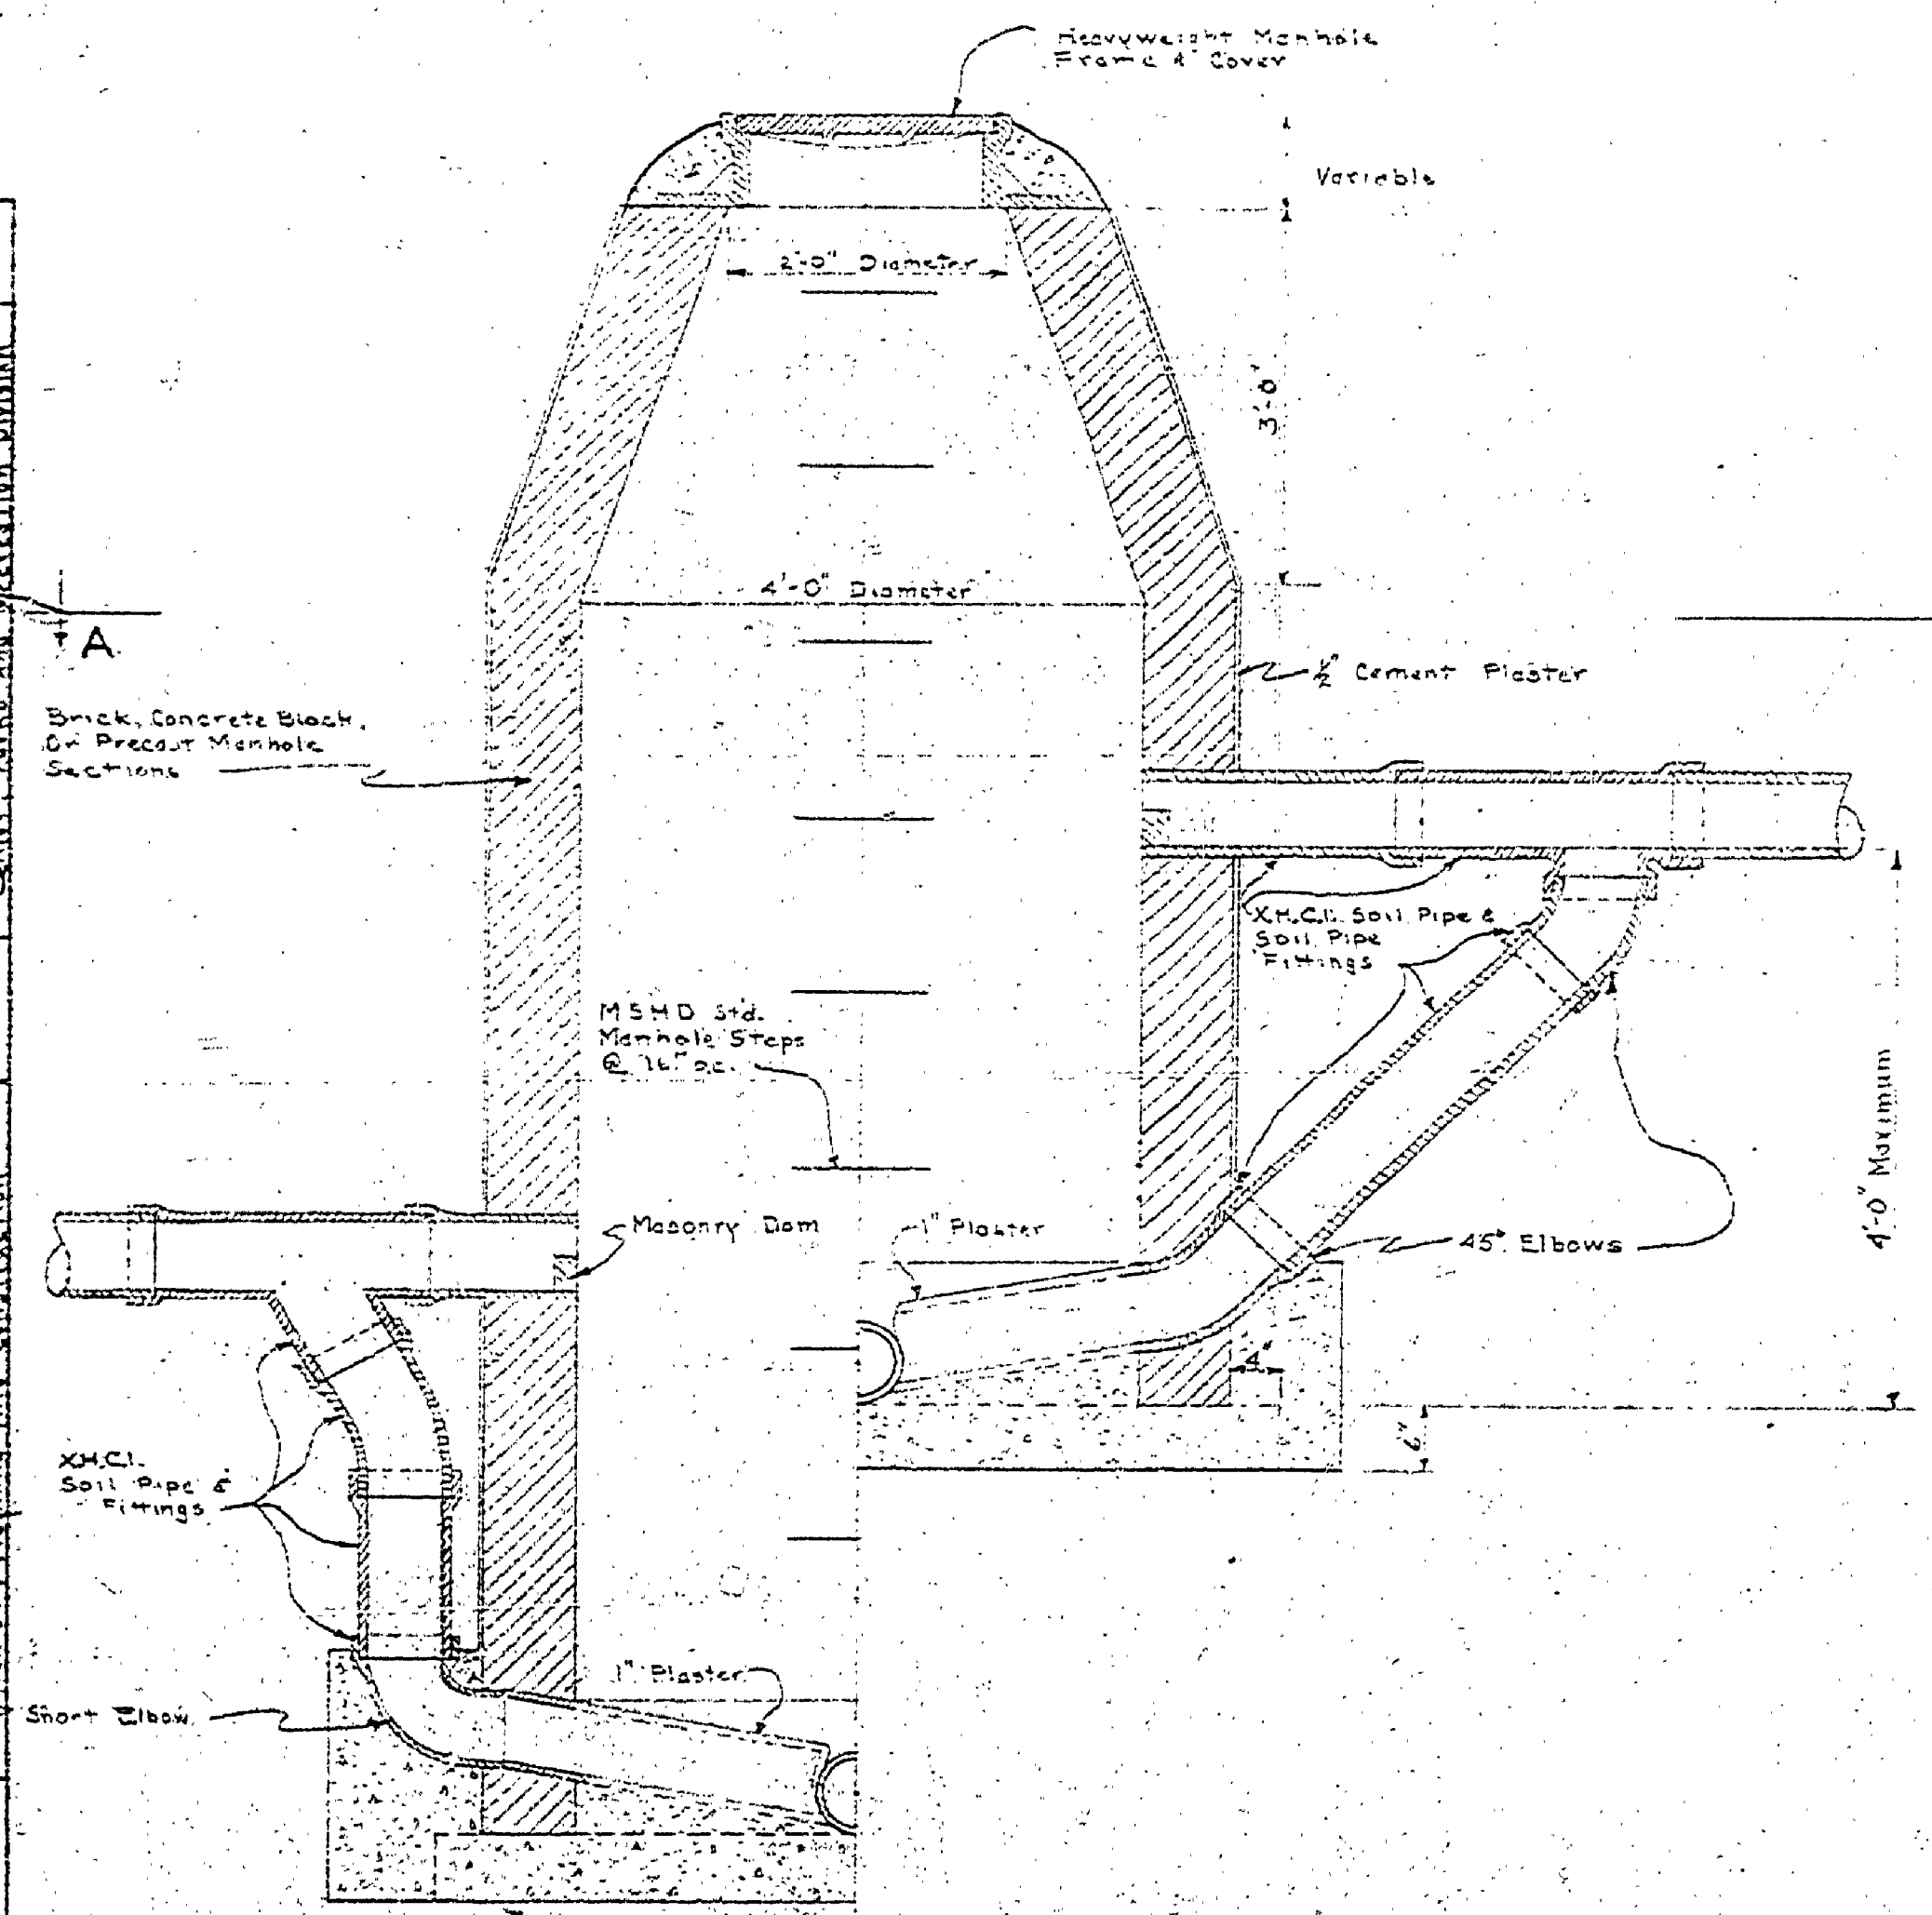

SECTION
DROP MANHOLE
Scale 3/4" = 1'-0"

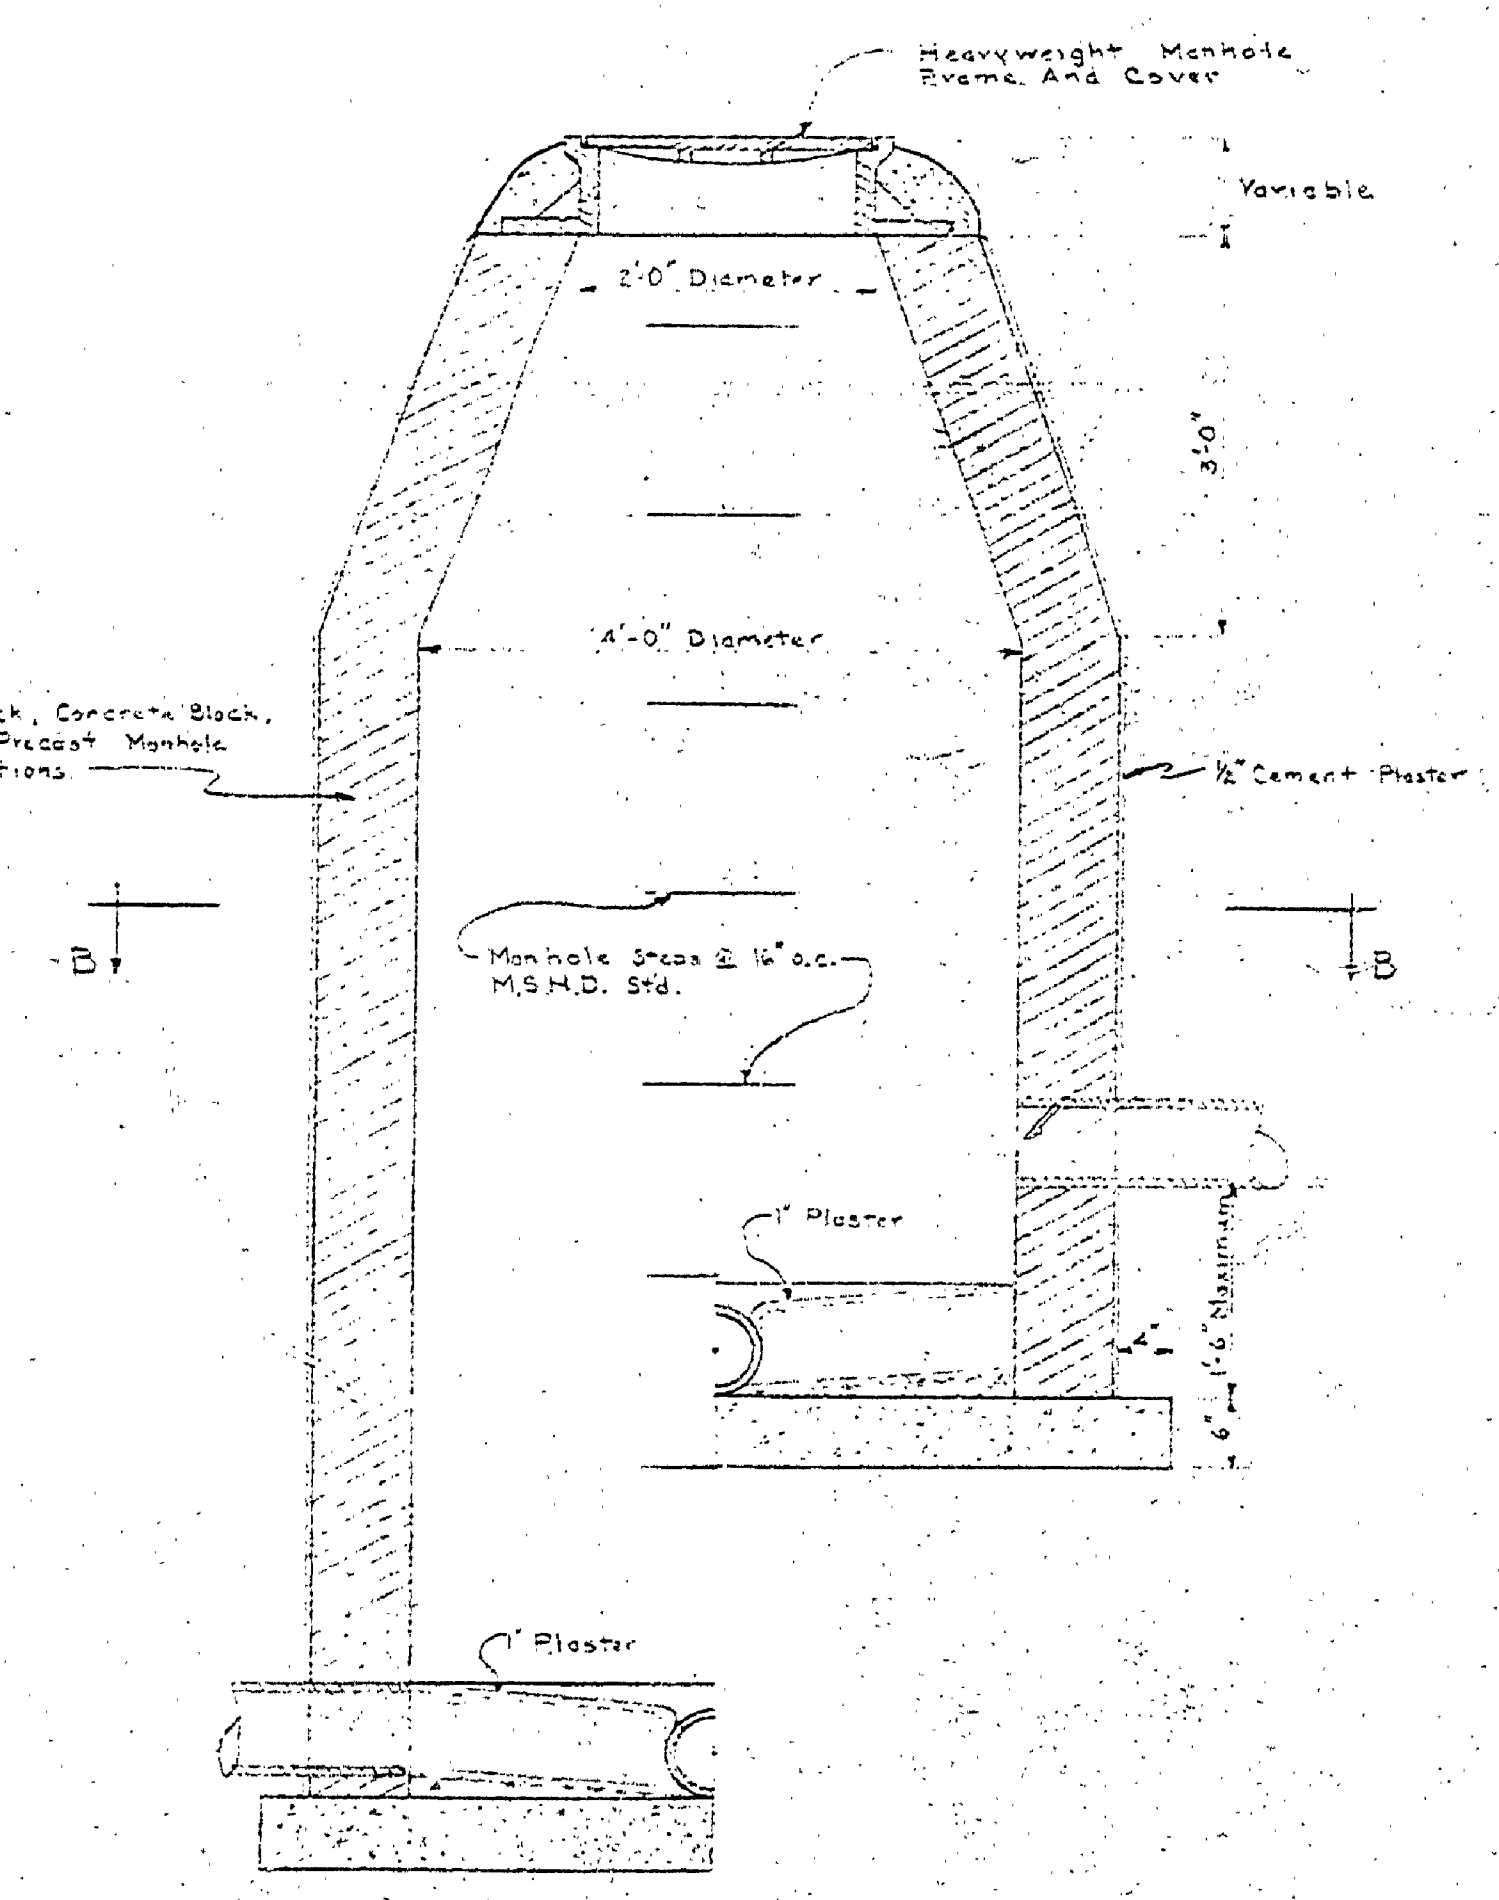

SECTION
REGULAR MANHOLE
Scale 3/4" = 1'-0"

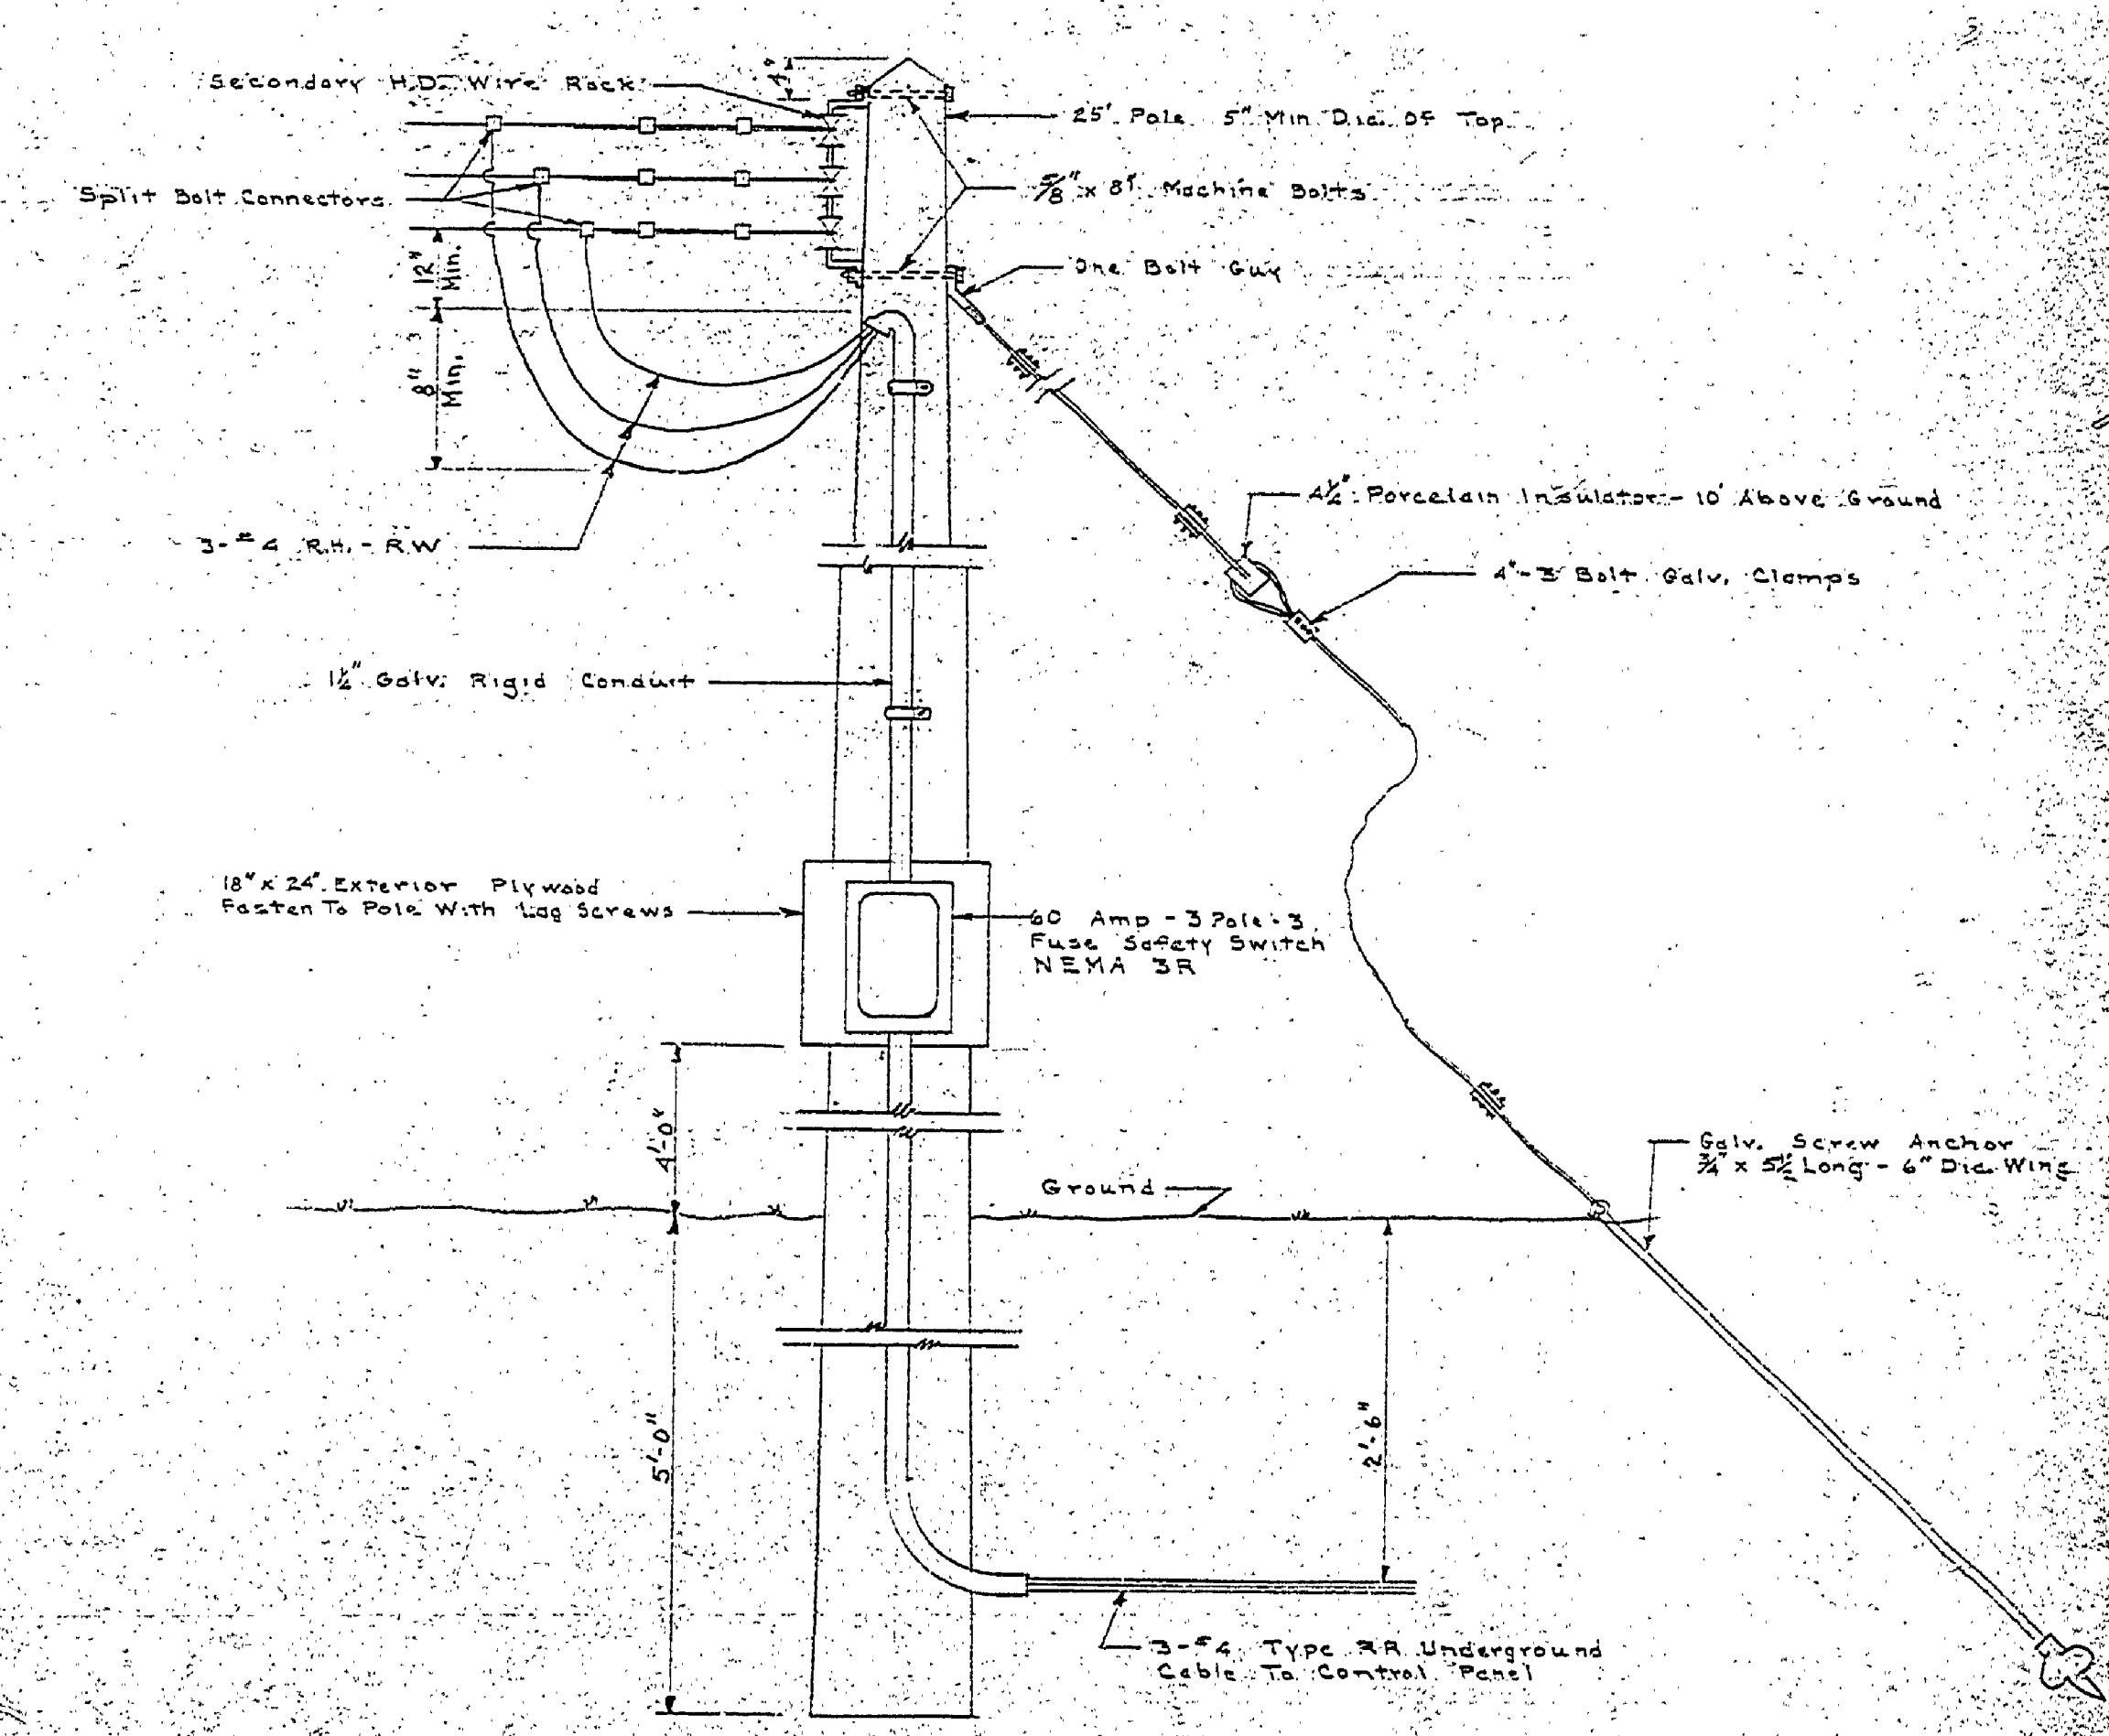

POLE DETAIL
Not To Scale