

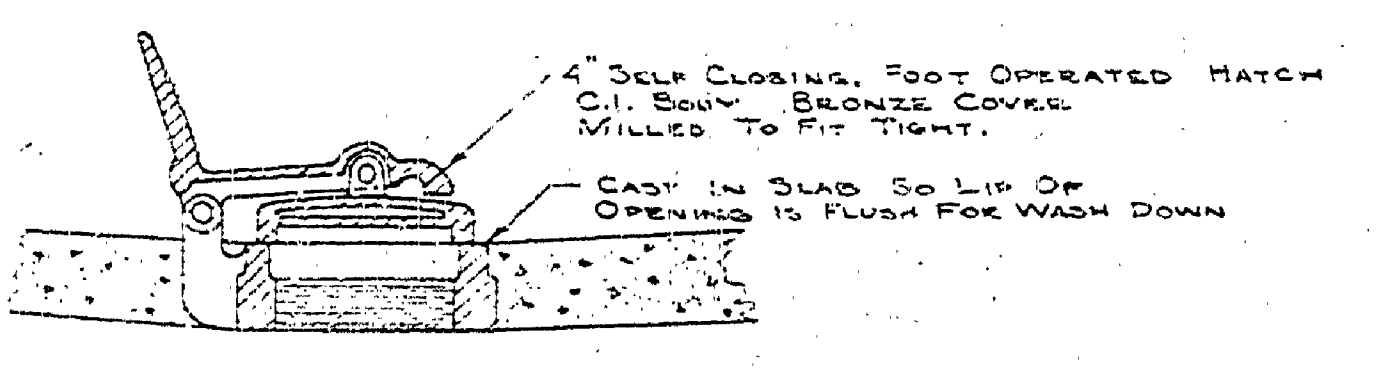
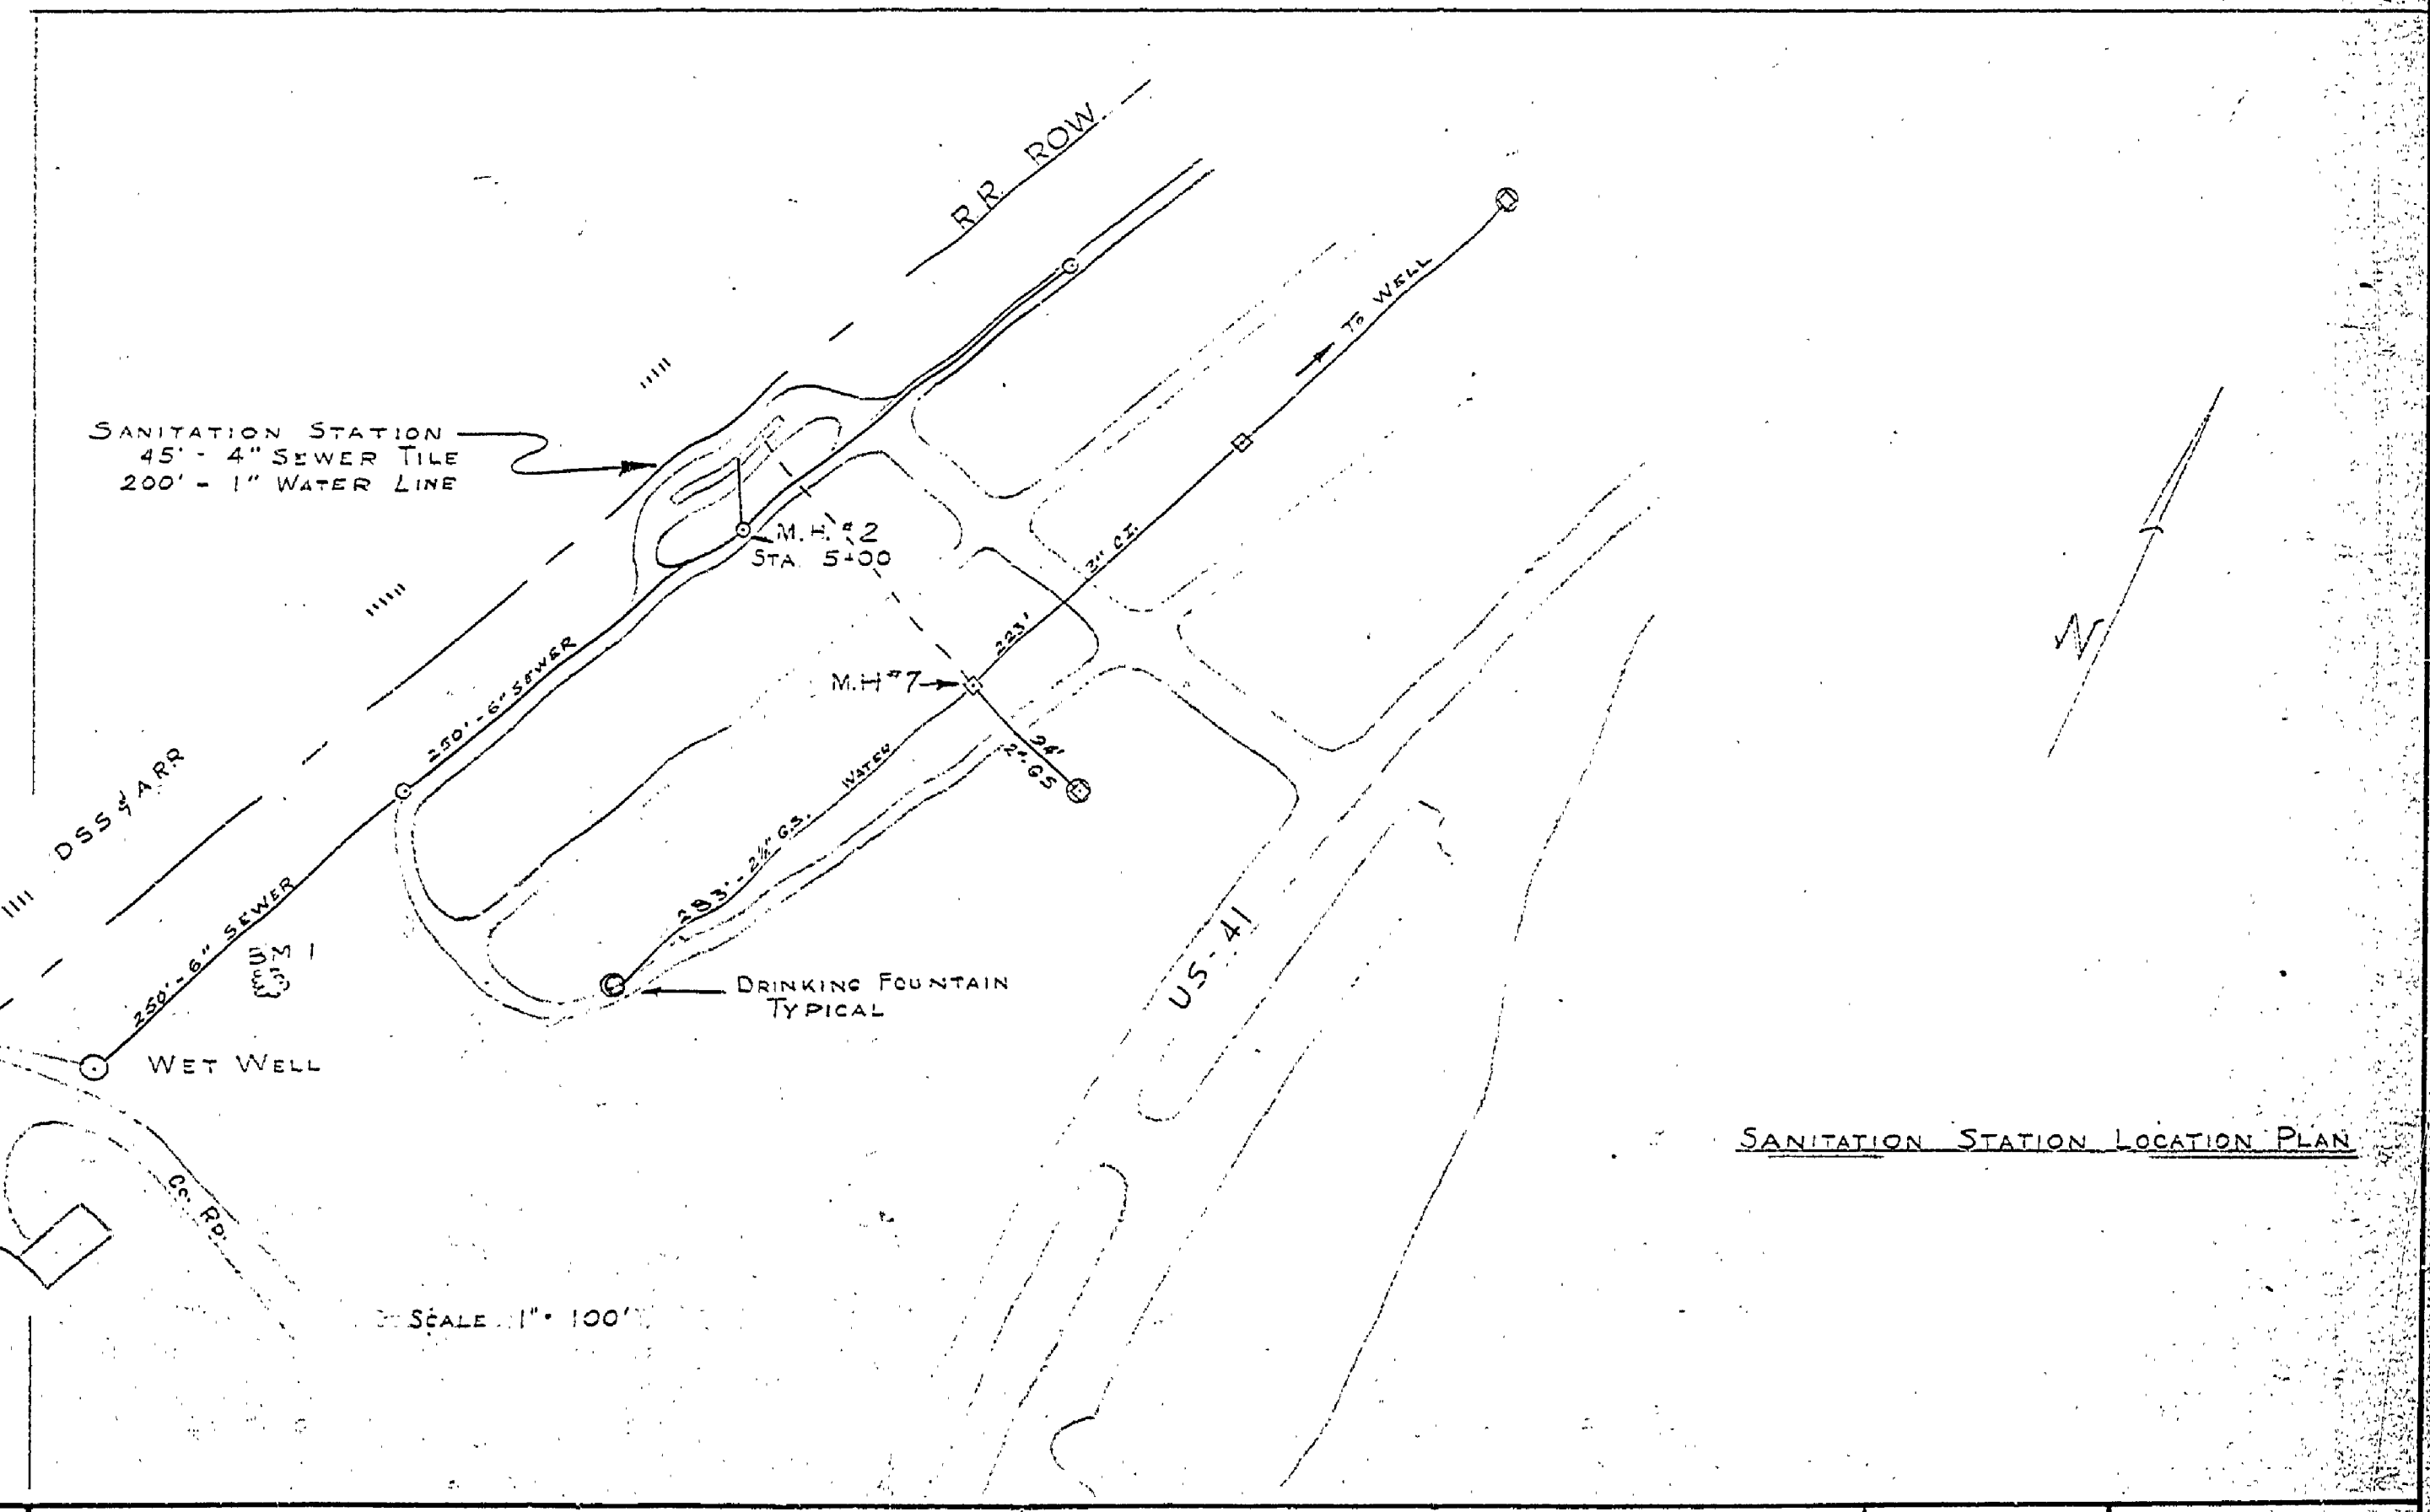
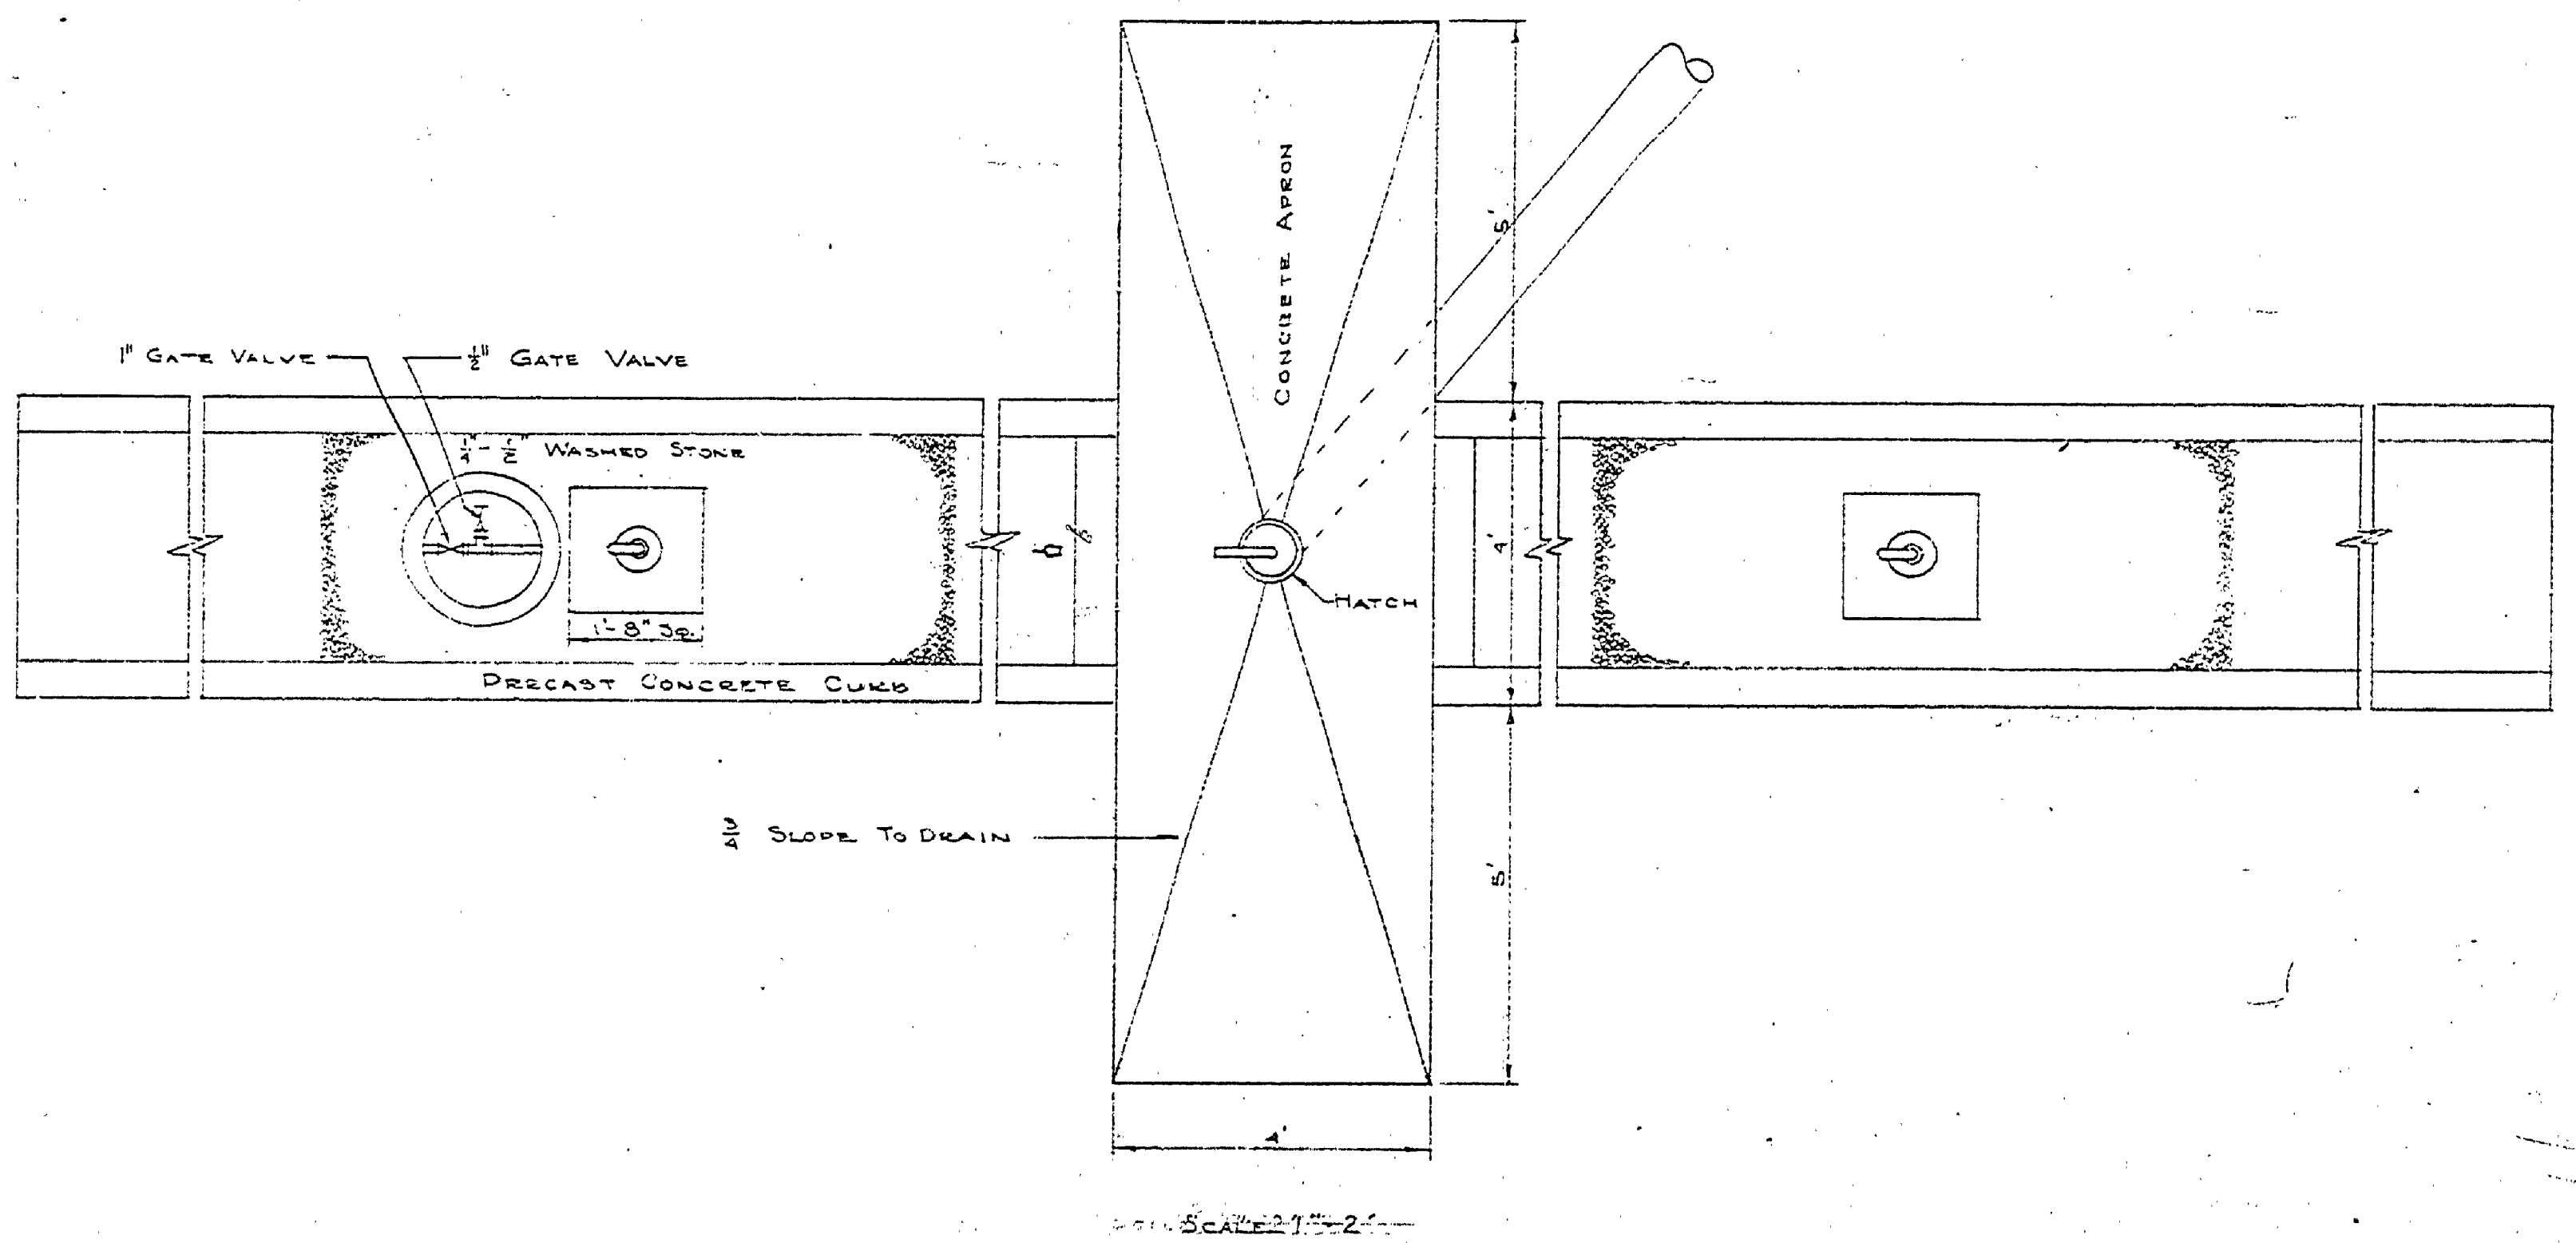
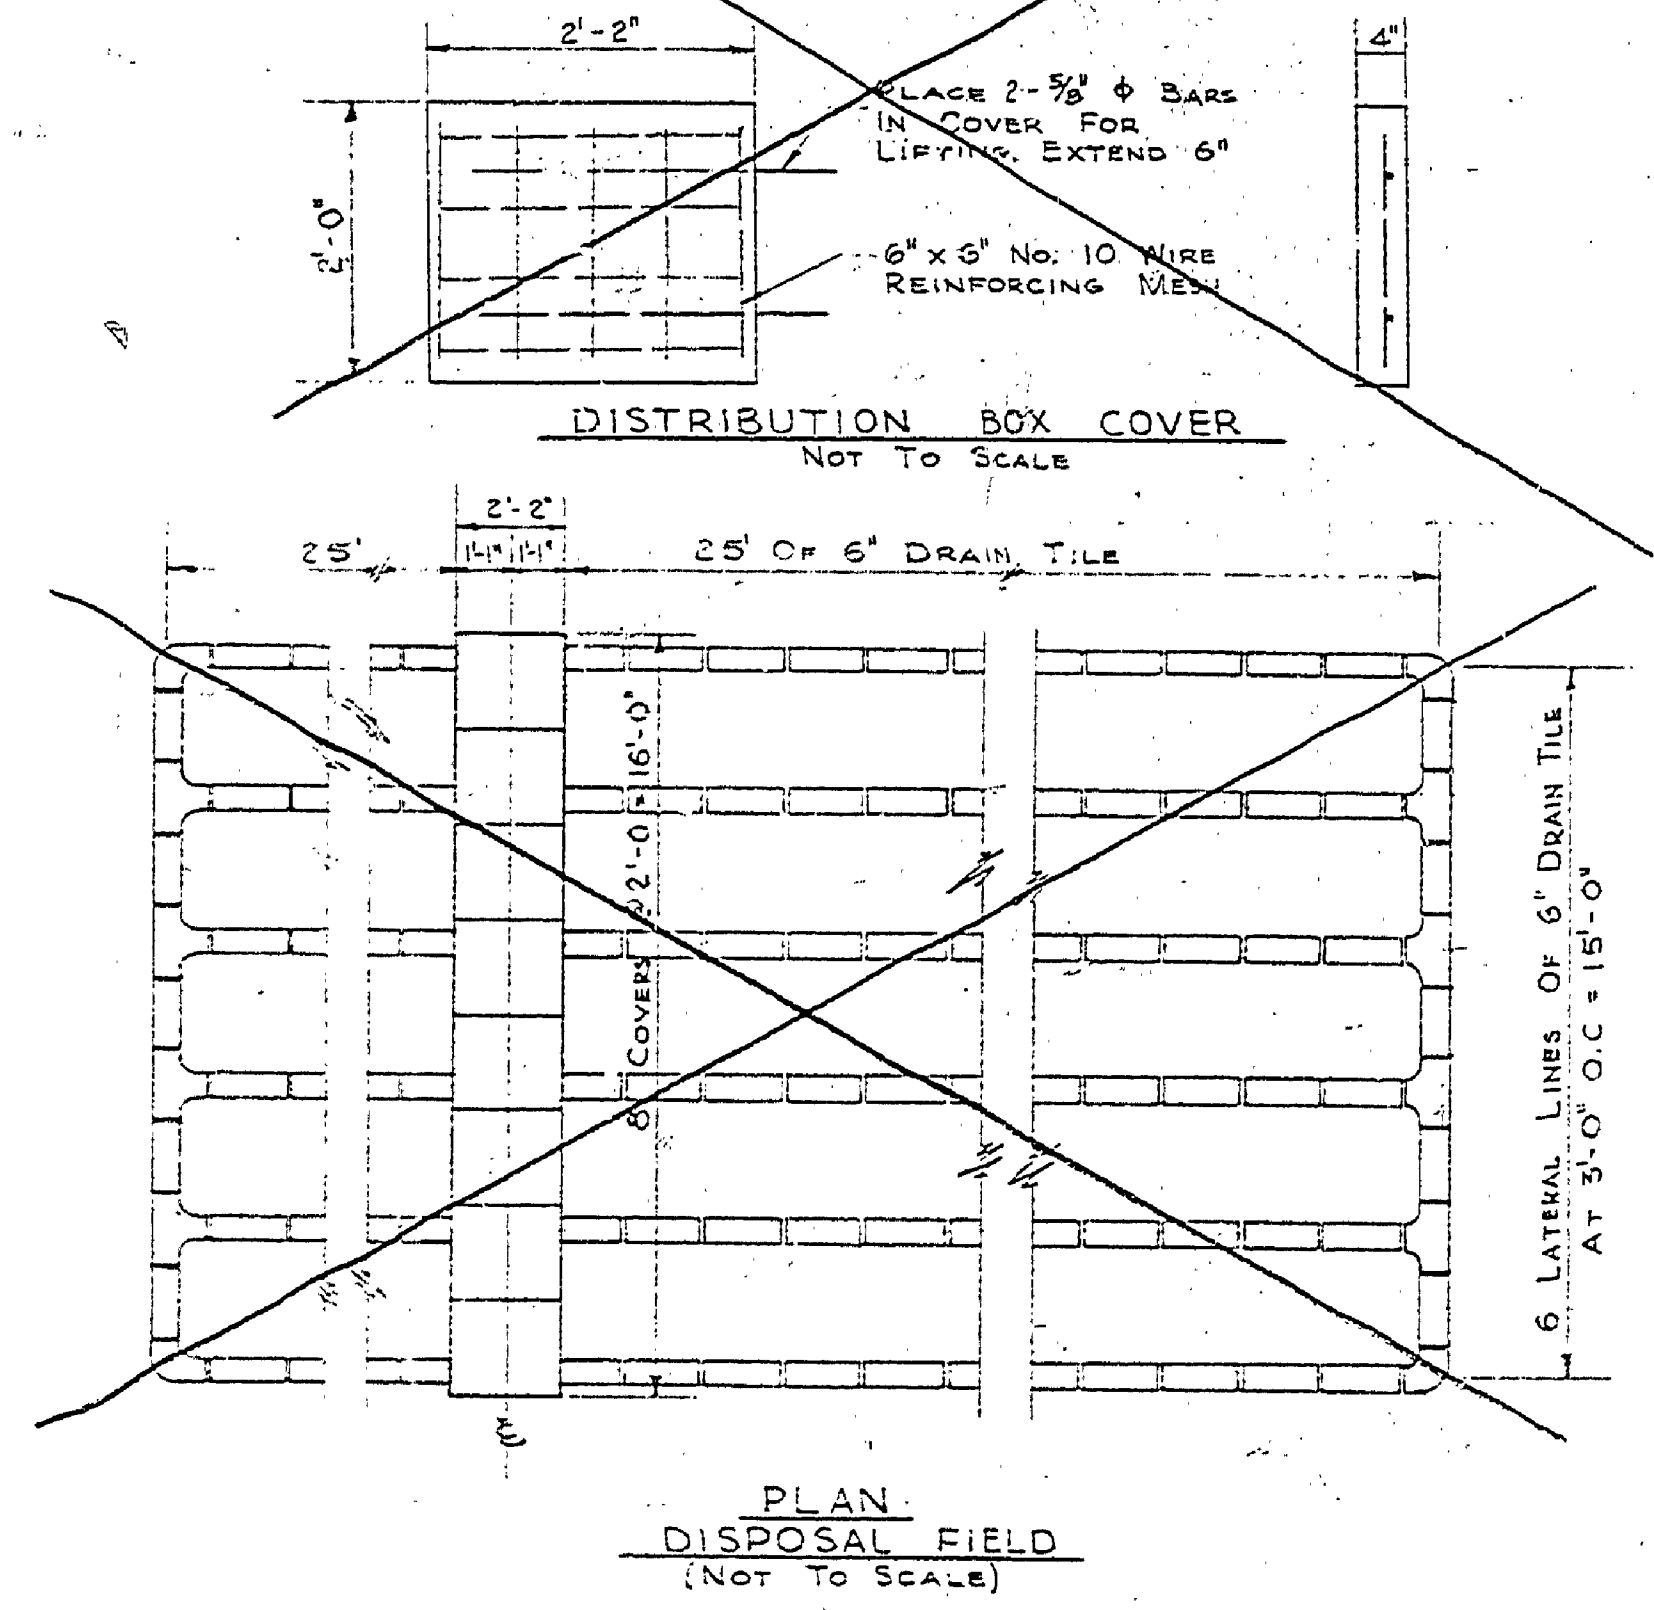
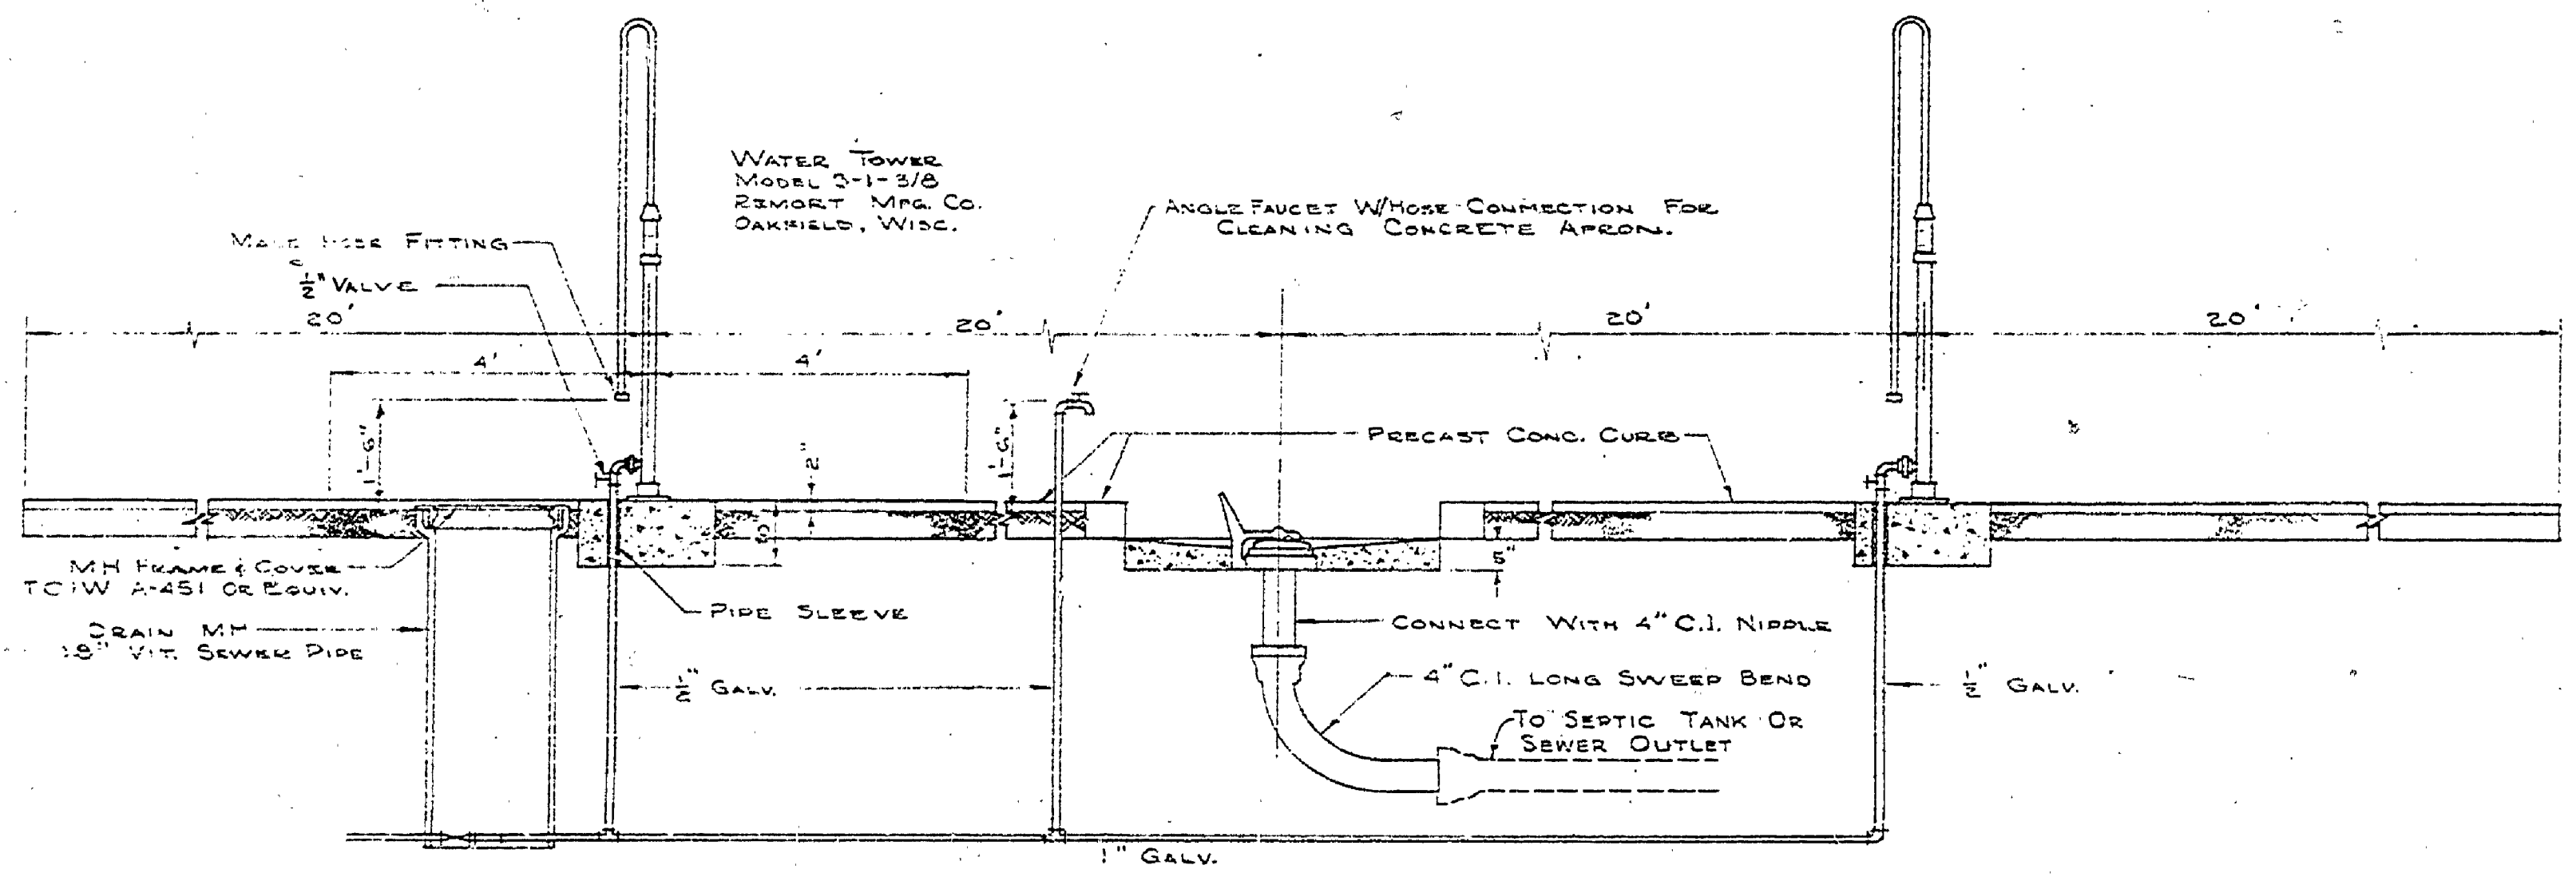


DESIGNED BY	DATE	REVIEWED	DATE	APPROVED	DATE	NO.	DATE	BY	REVISIONS
J.Y. D.M.C.	Dec. 65	ARCHITECTURAL	7-3-71	<i>[Signature]</i>	4-7-67	1			4
J.Y. D.M.C.	Dec. 65	ENGINEERING	4-64	<i>[Signature]</i>		2			5
J.Y. D.M.C.	4-64	LANDSCAPE	4-64	<i>[Signature]</i>		3			6

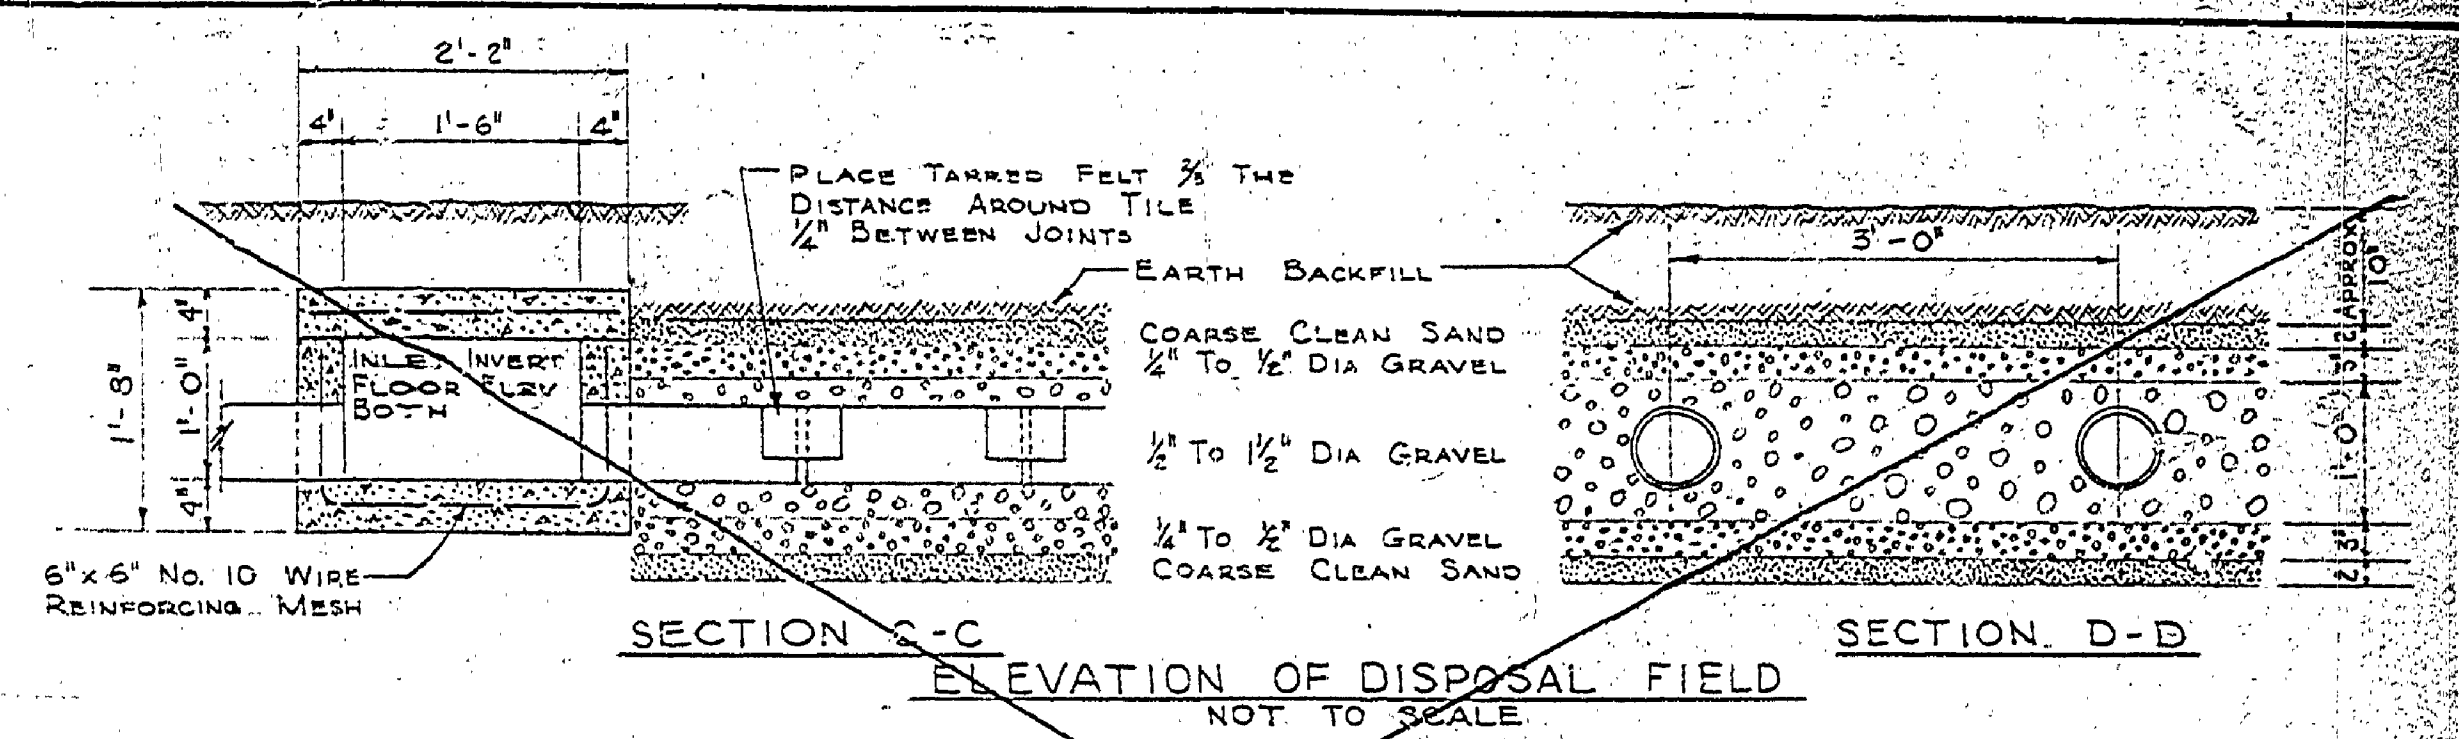

MATCH & COVER SECTION DETAIL
VARDI FIG. 4C
VARDI RECOVERY SYSTEMS CO.
2520 N. AVENUE
COMPTON, CALIF.

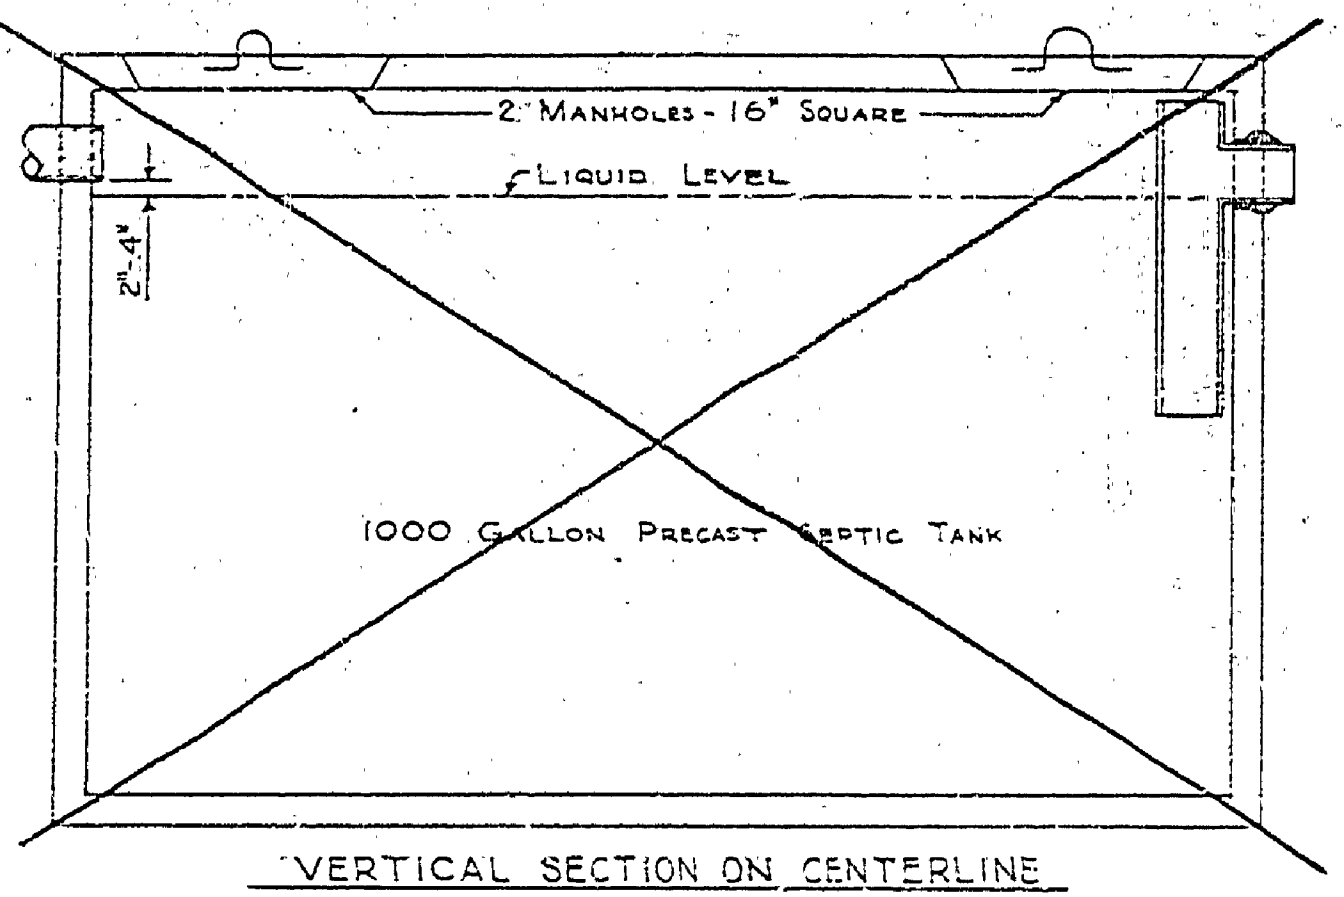

SANITATION STATION

MICHIGAN
DEPARTMENT OF CONSERVATION
PARKS AND RECREATION DIVISION

BARAGA STATE PARK
CENTRAL SEWAGE DISPOSAL SYSTEM
SCALE AS SHOWN

SHEET
NO. 5
OF 5
PLAN NO.
E-104