




DESIGNED BY	DATE	REVIEWED	DATE	APPROVED	NO.	DATE	REVISIONS	DATE	BY
JACK A. DREW ASSOC., INC.		ARCHITECTURAL			1		1		
LANDSCAPE ARCHITECTS		ENGINEERING			2		2		
LANSING, MICHIGAN		LANDSCAPE			3		3		
							4		
							5		
							6		

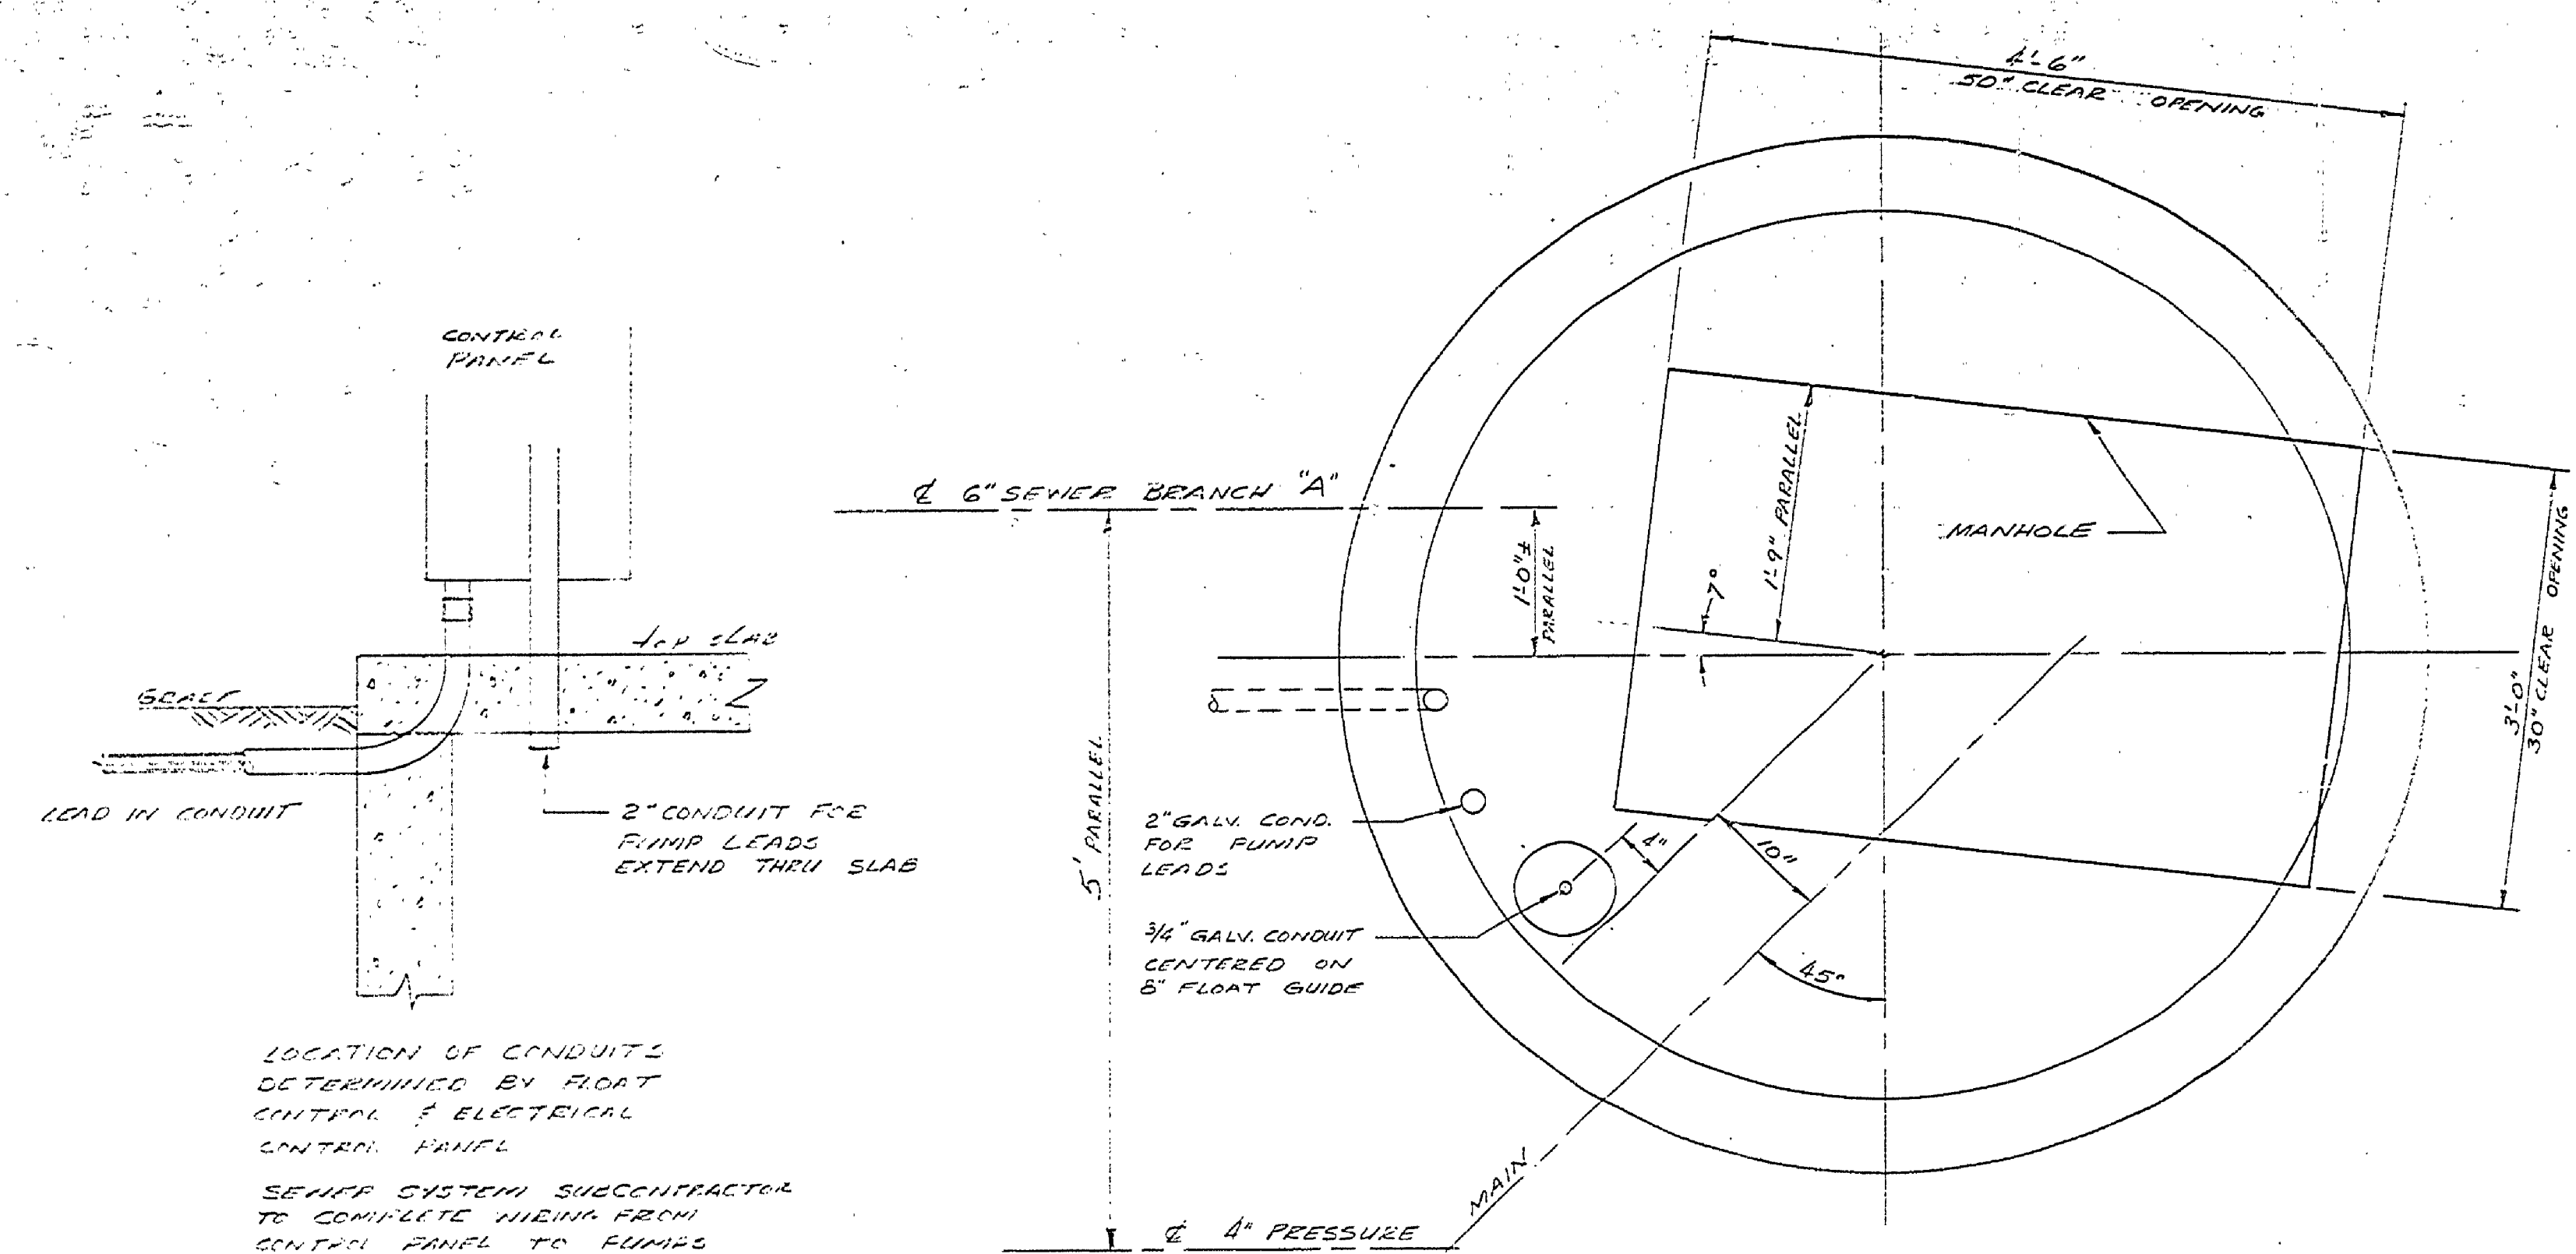

LOCATION OF CONDUITS DETERMINED BY FLOAT CONTROL & ELECTRICAL CONTROL PANEL
SEWER SYSTEM SUBCONTRACTOR TO COMPLETE WIRING FROM CONTROL PANEL TO PUMPS

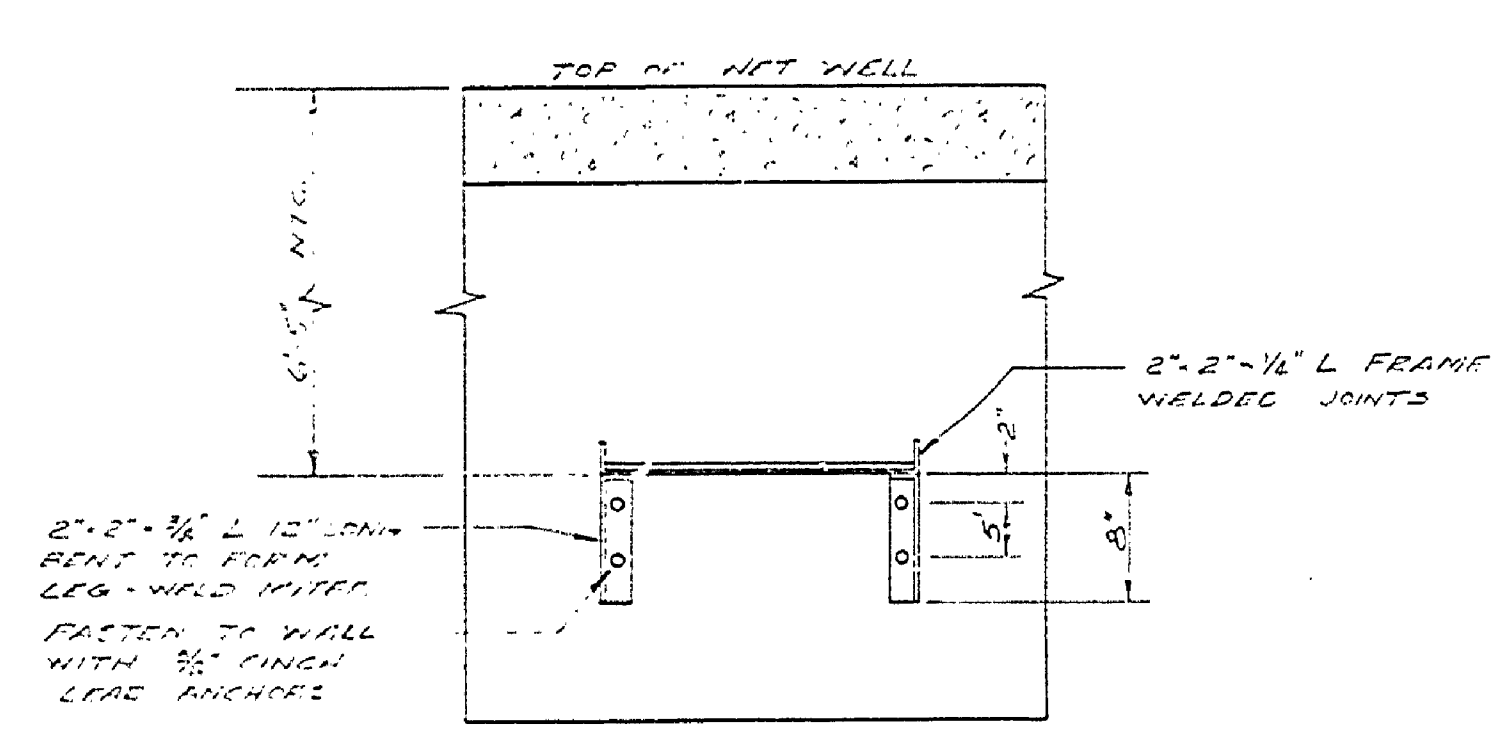

SECTION A-A

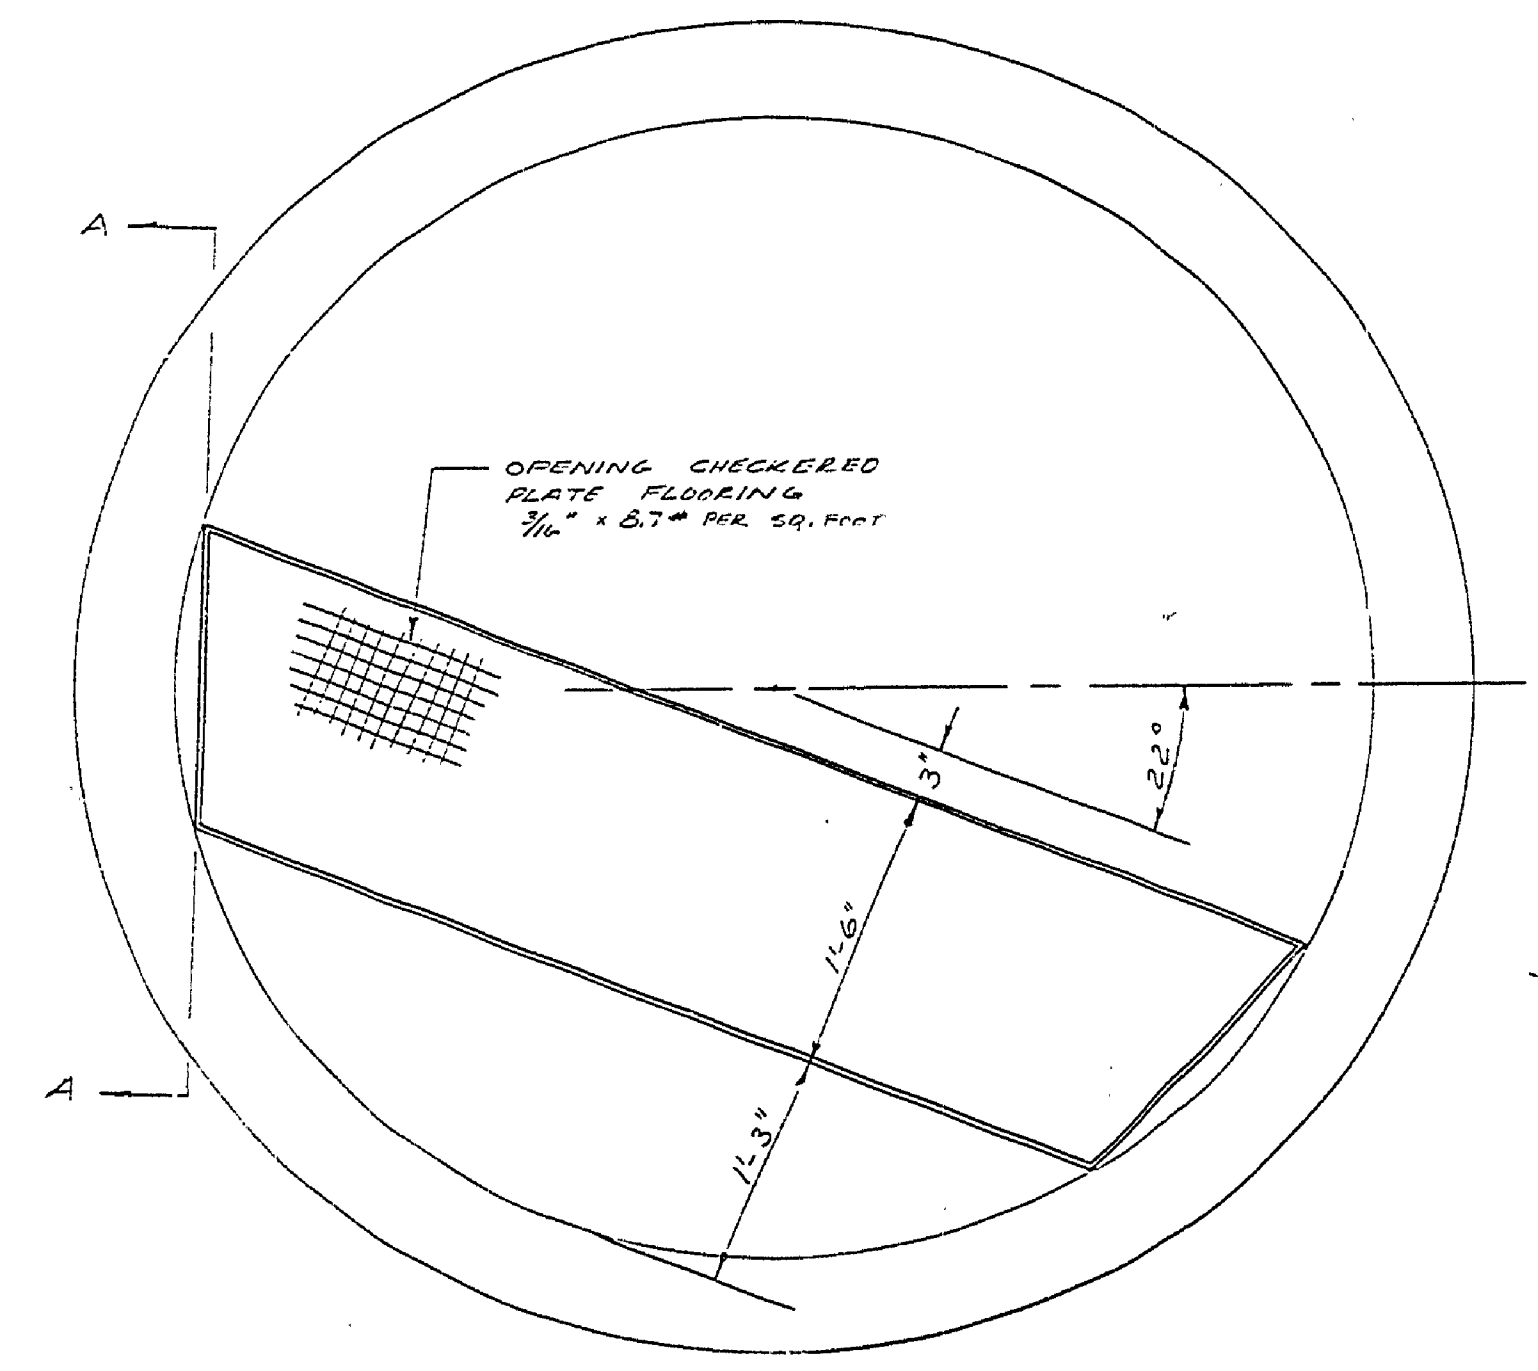

CATWALK DETAIL

WET WELL PLAN & ELEVATION
SCALE 1" = 1'-0"

