




DESIGNED BY	DATE	REVIEWED	DATE	APPROVED	DATE	NO.	DATE	REVISIONS	DATE	BY
JACK A DREW ASSOC., INC.		ARCHITECTURAL				1		1		
LANDSCAPE ARCHITECTS		ENGINEERING				2		2		
CHECKED BY		LANDSCAPE				3		3		
								4		
								5		
								6		

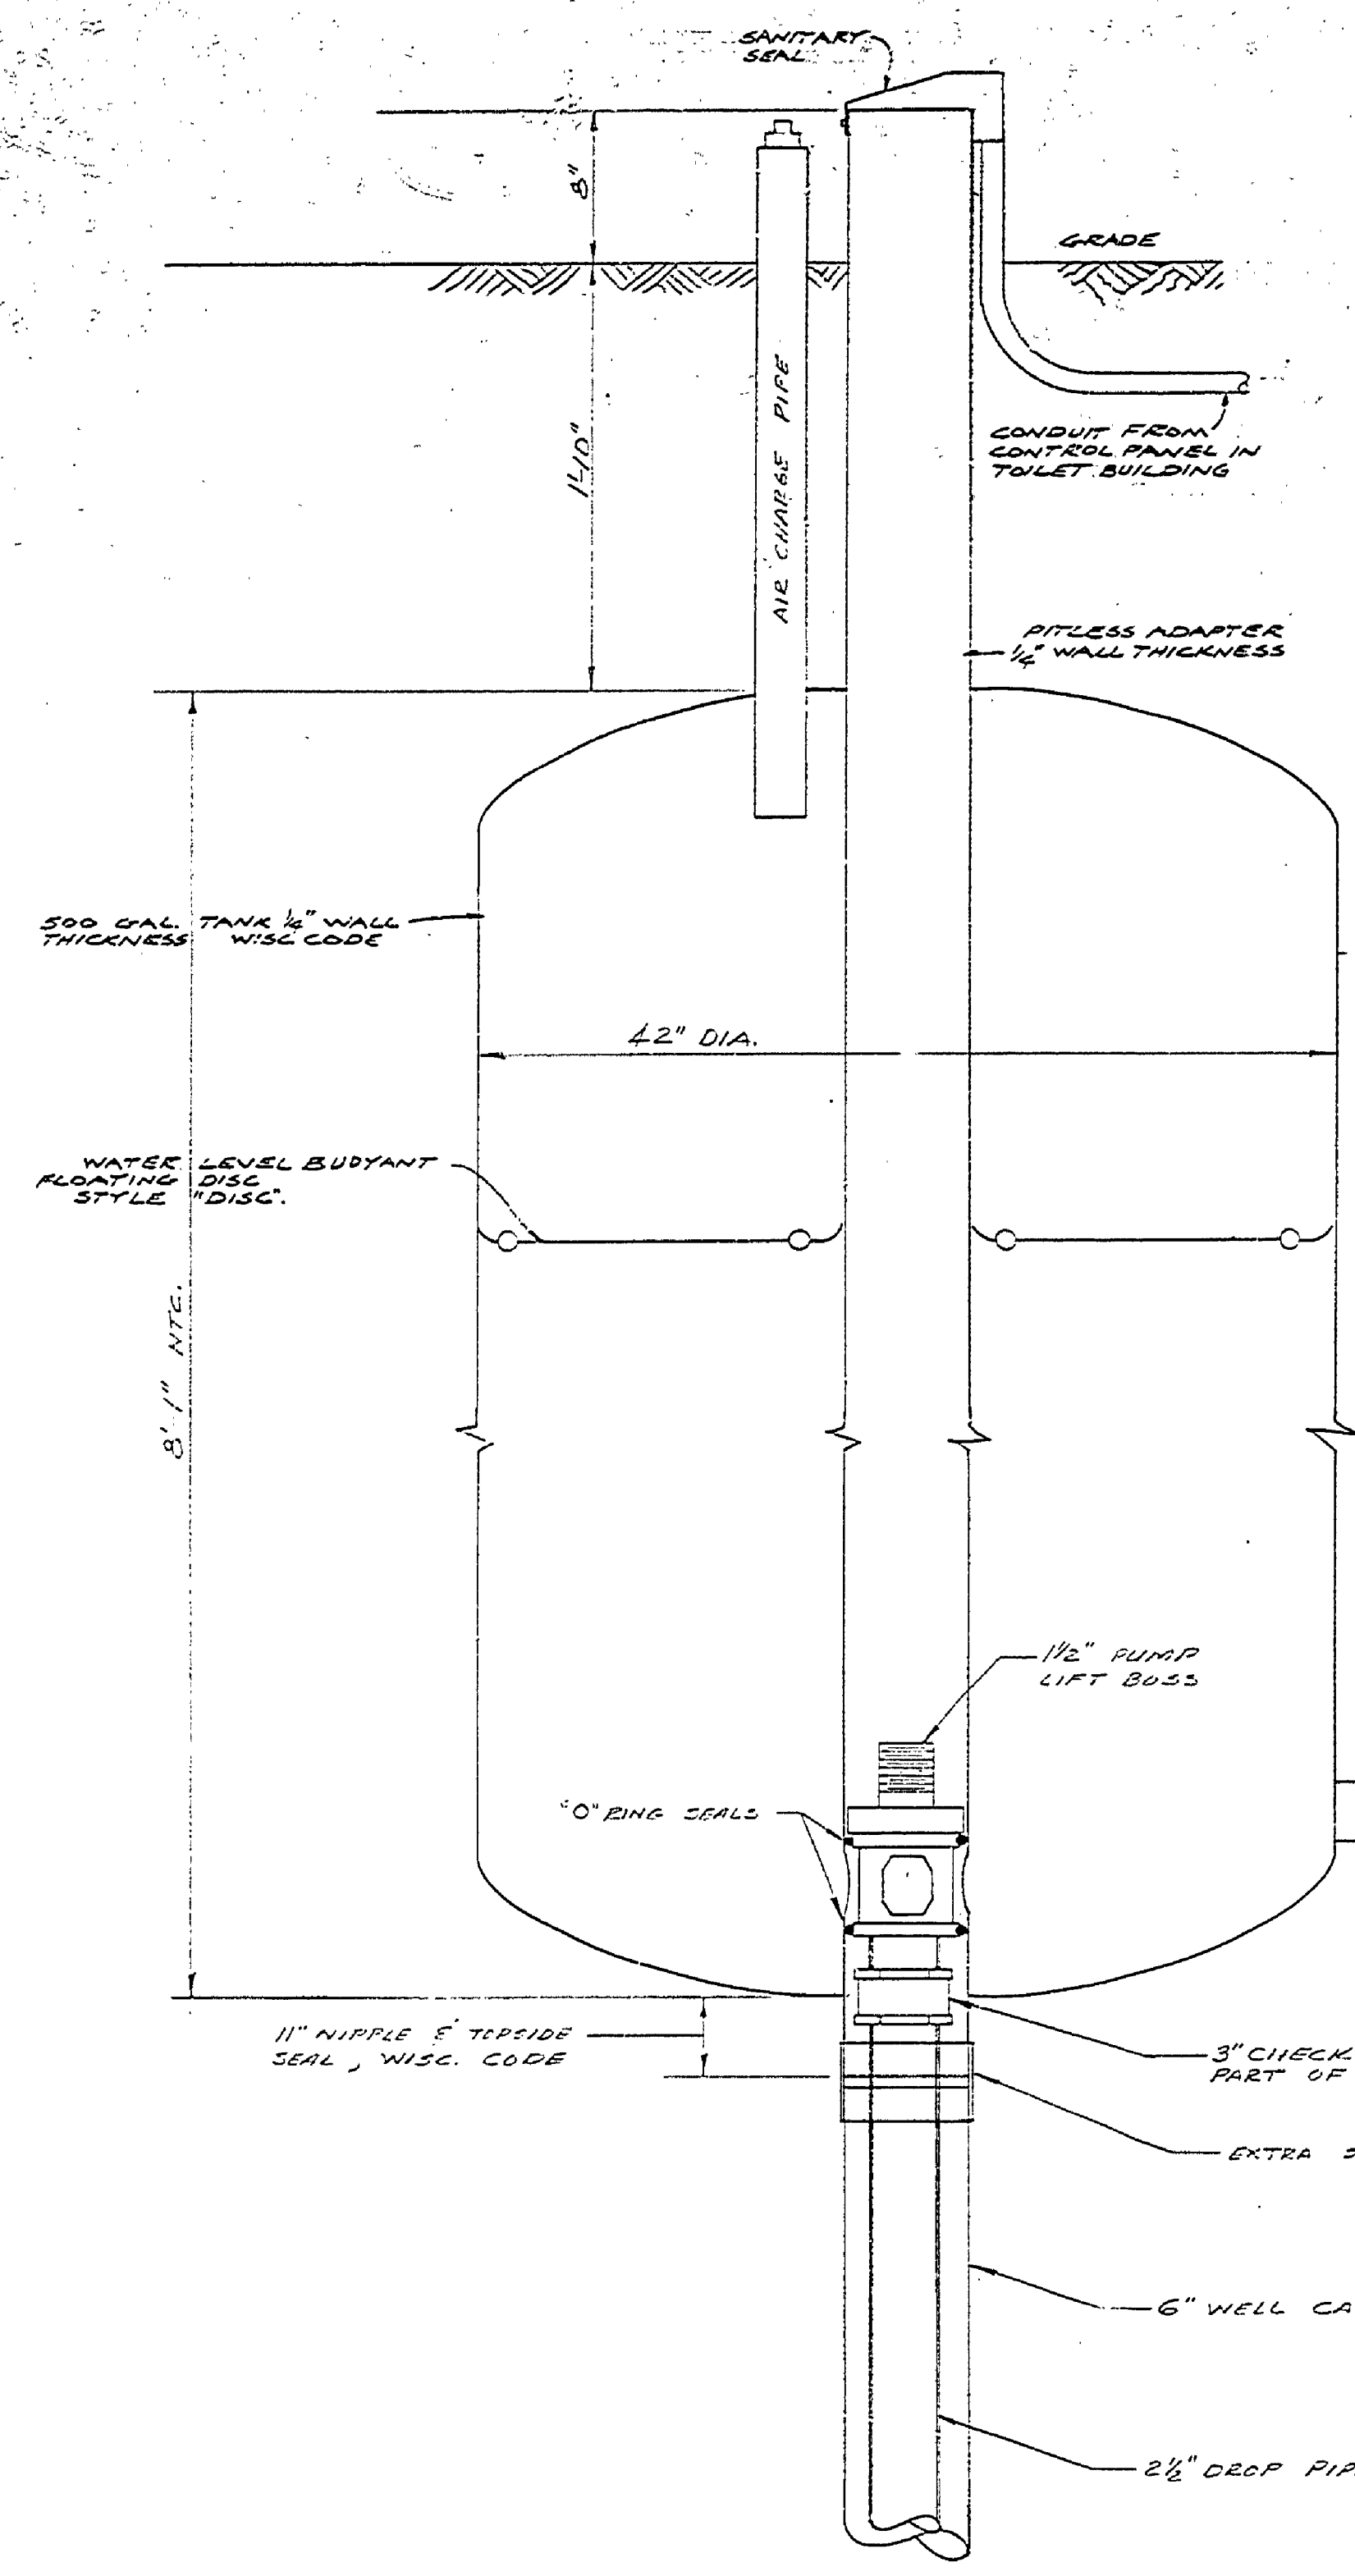


PITLESS ADAPTER TANK
MFG. BY WHITEWATER MFG. CO.
WHITEWATER, WISCONSIN

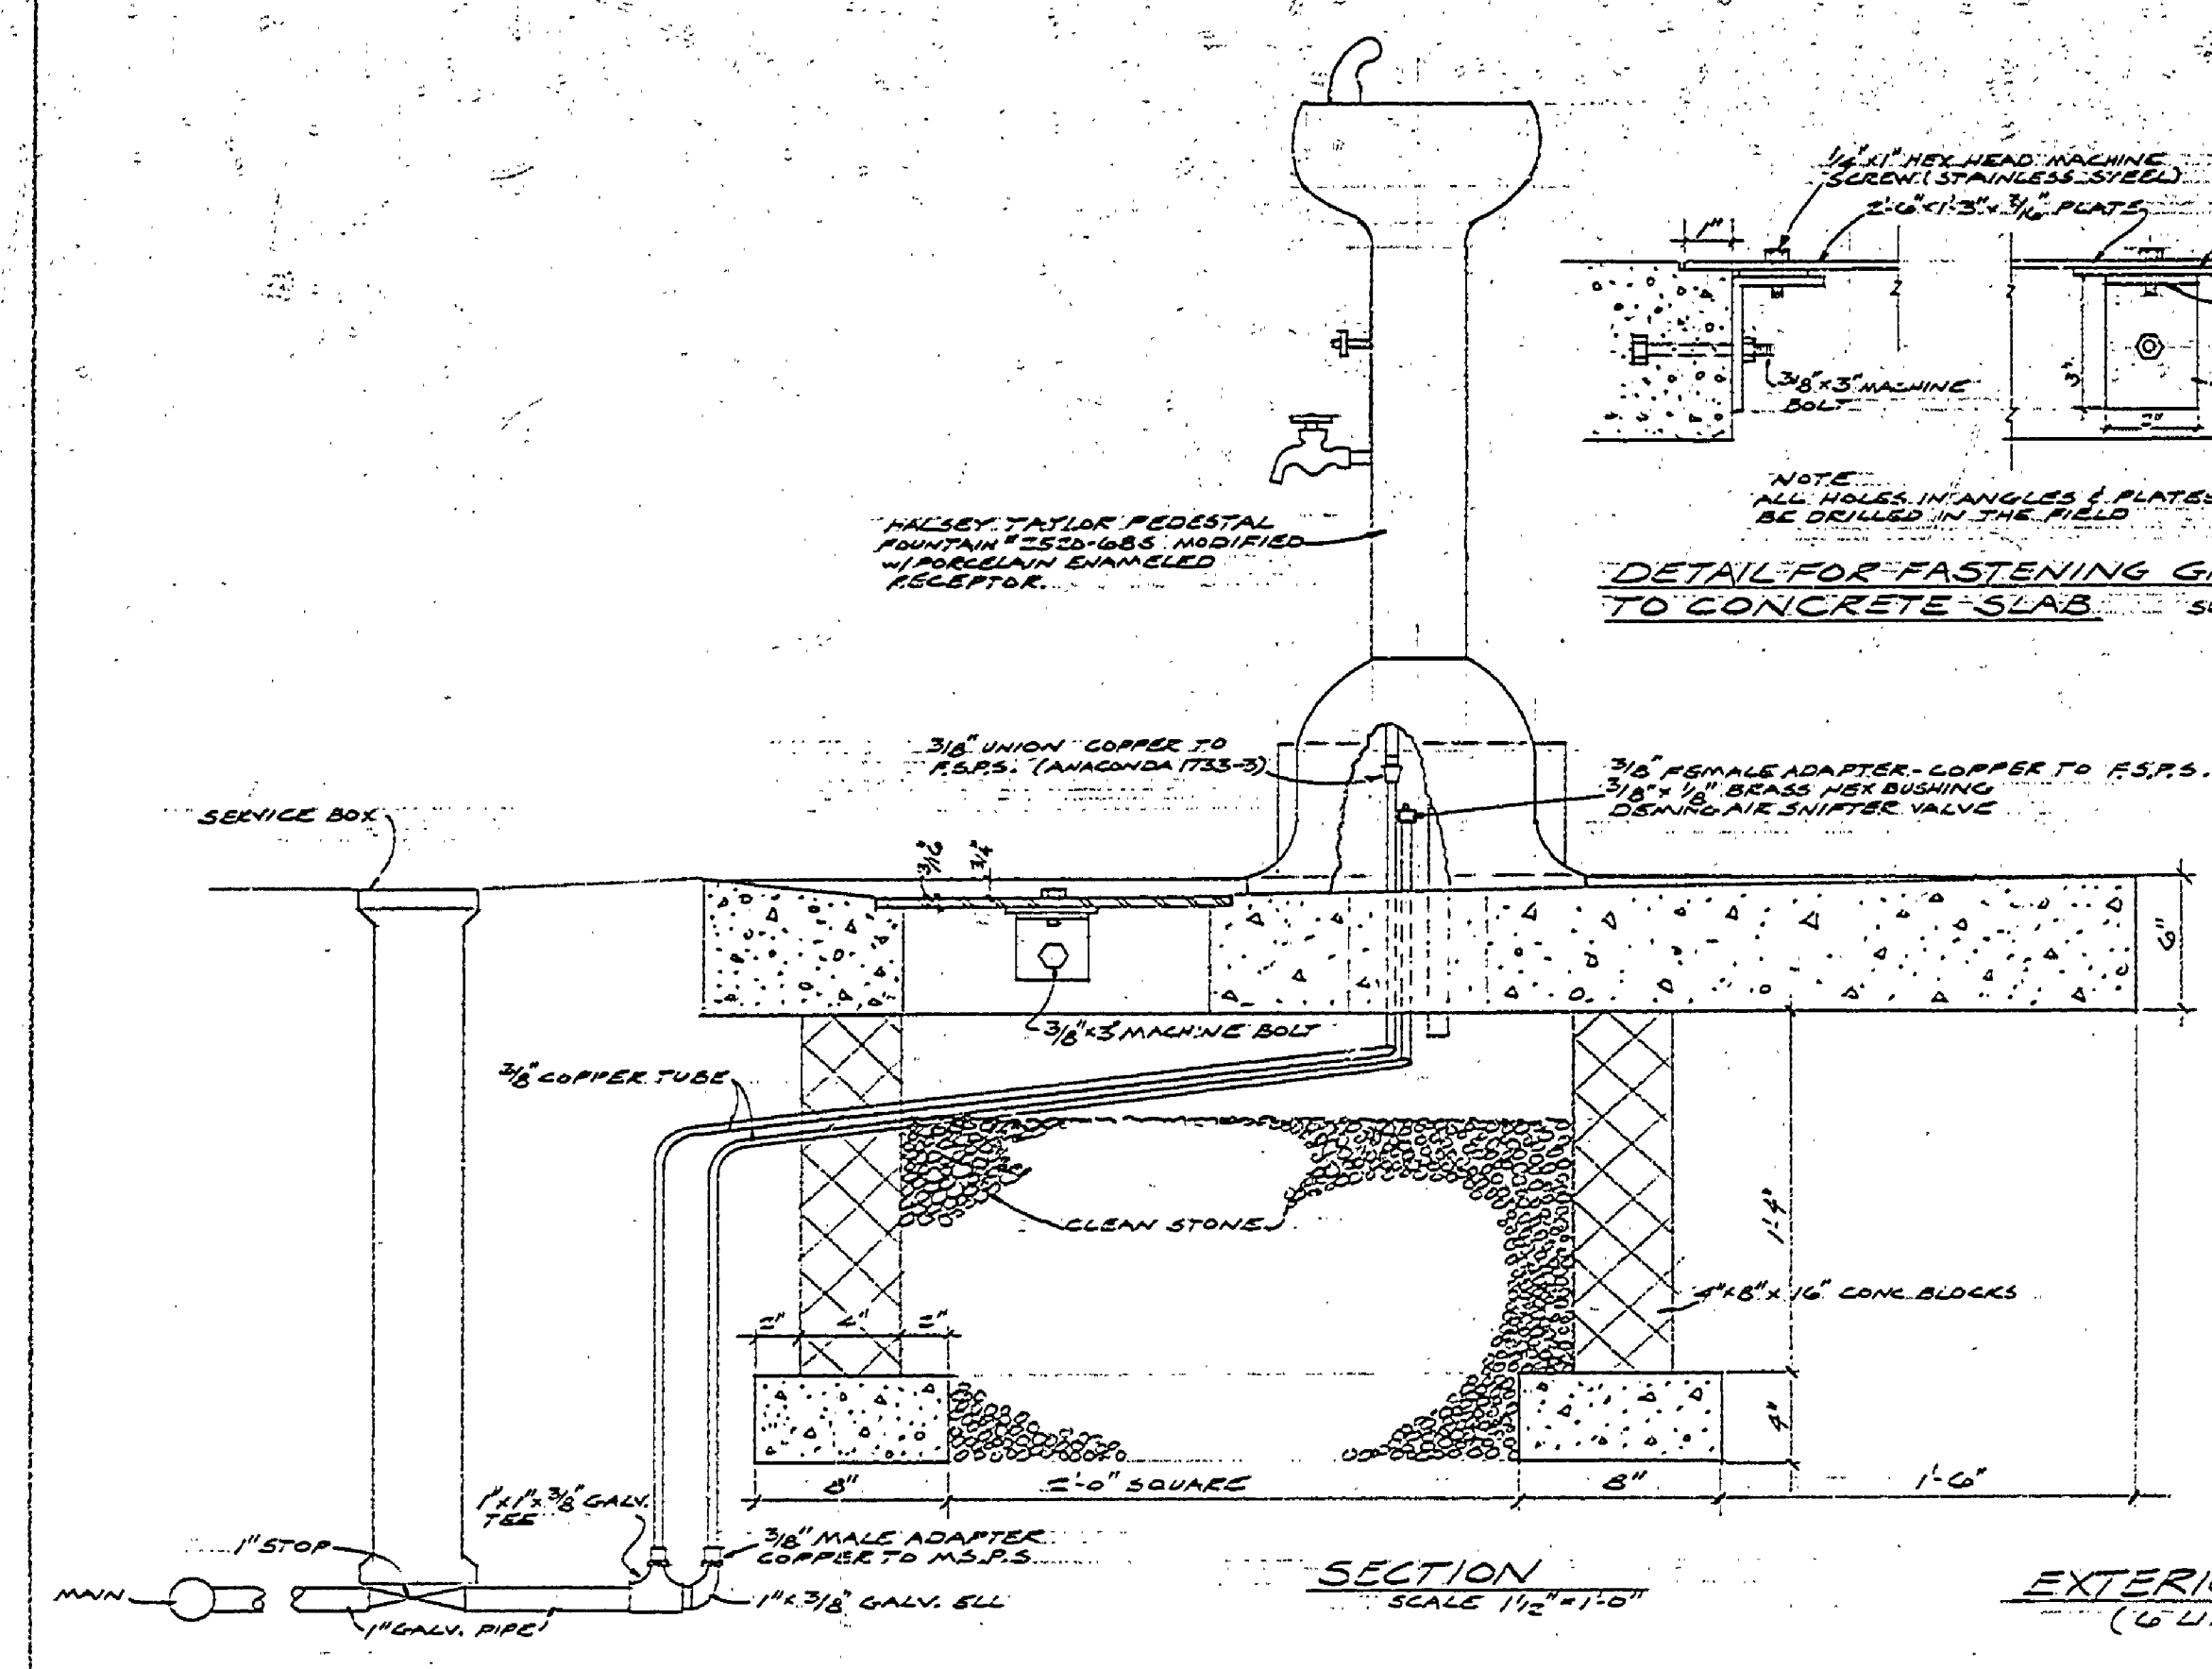

SECTION
SCALE 1/2" = 1'-0"

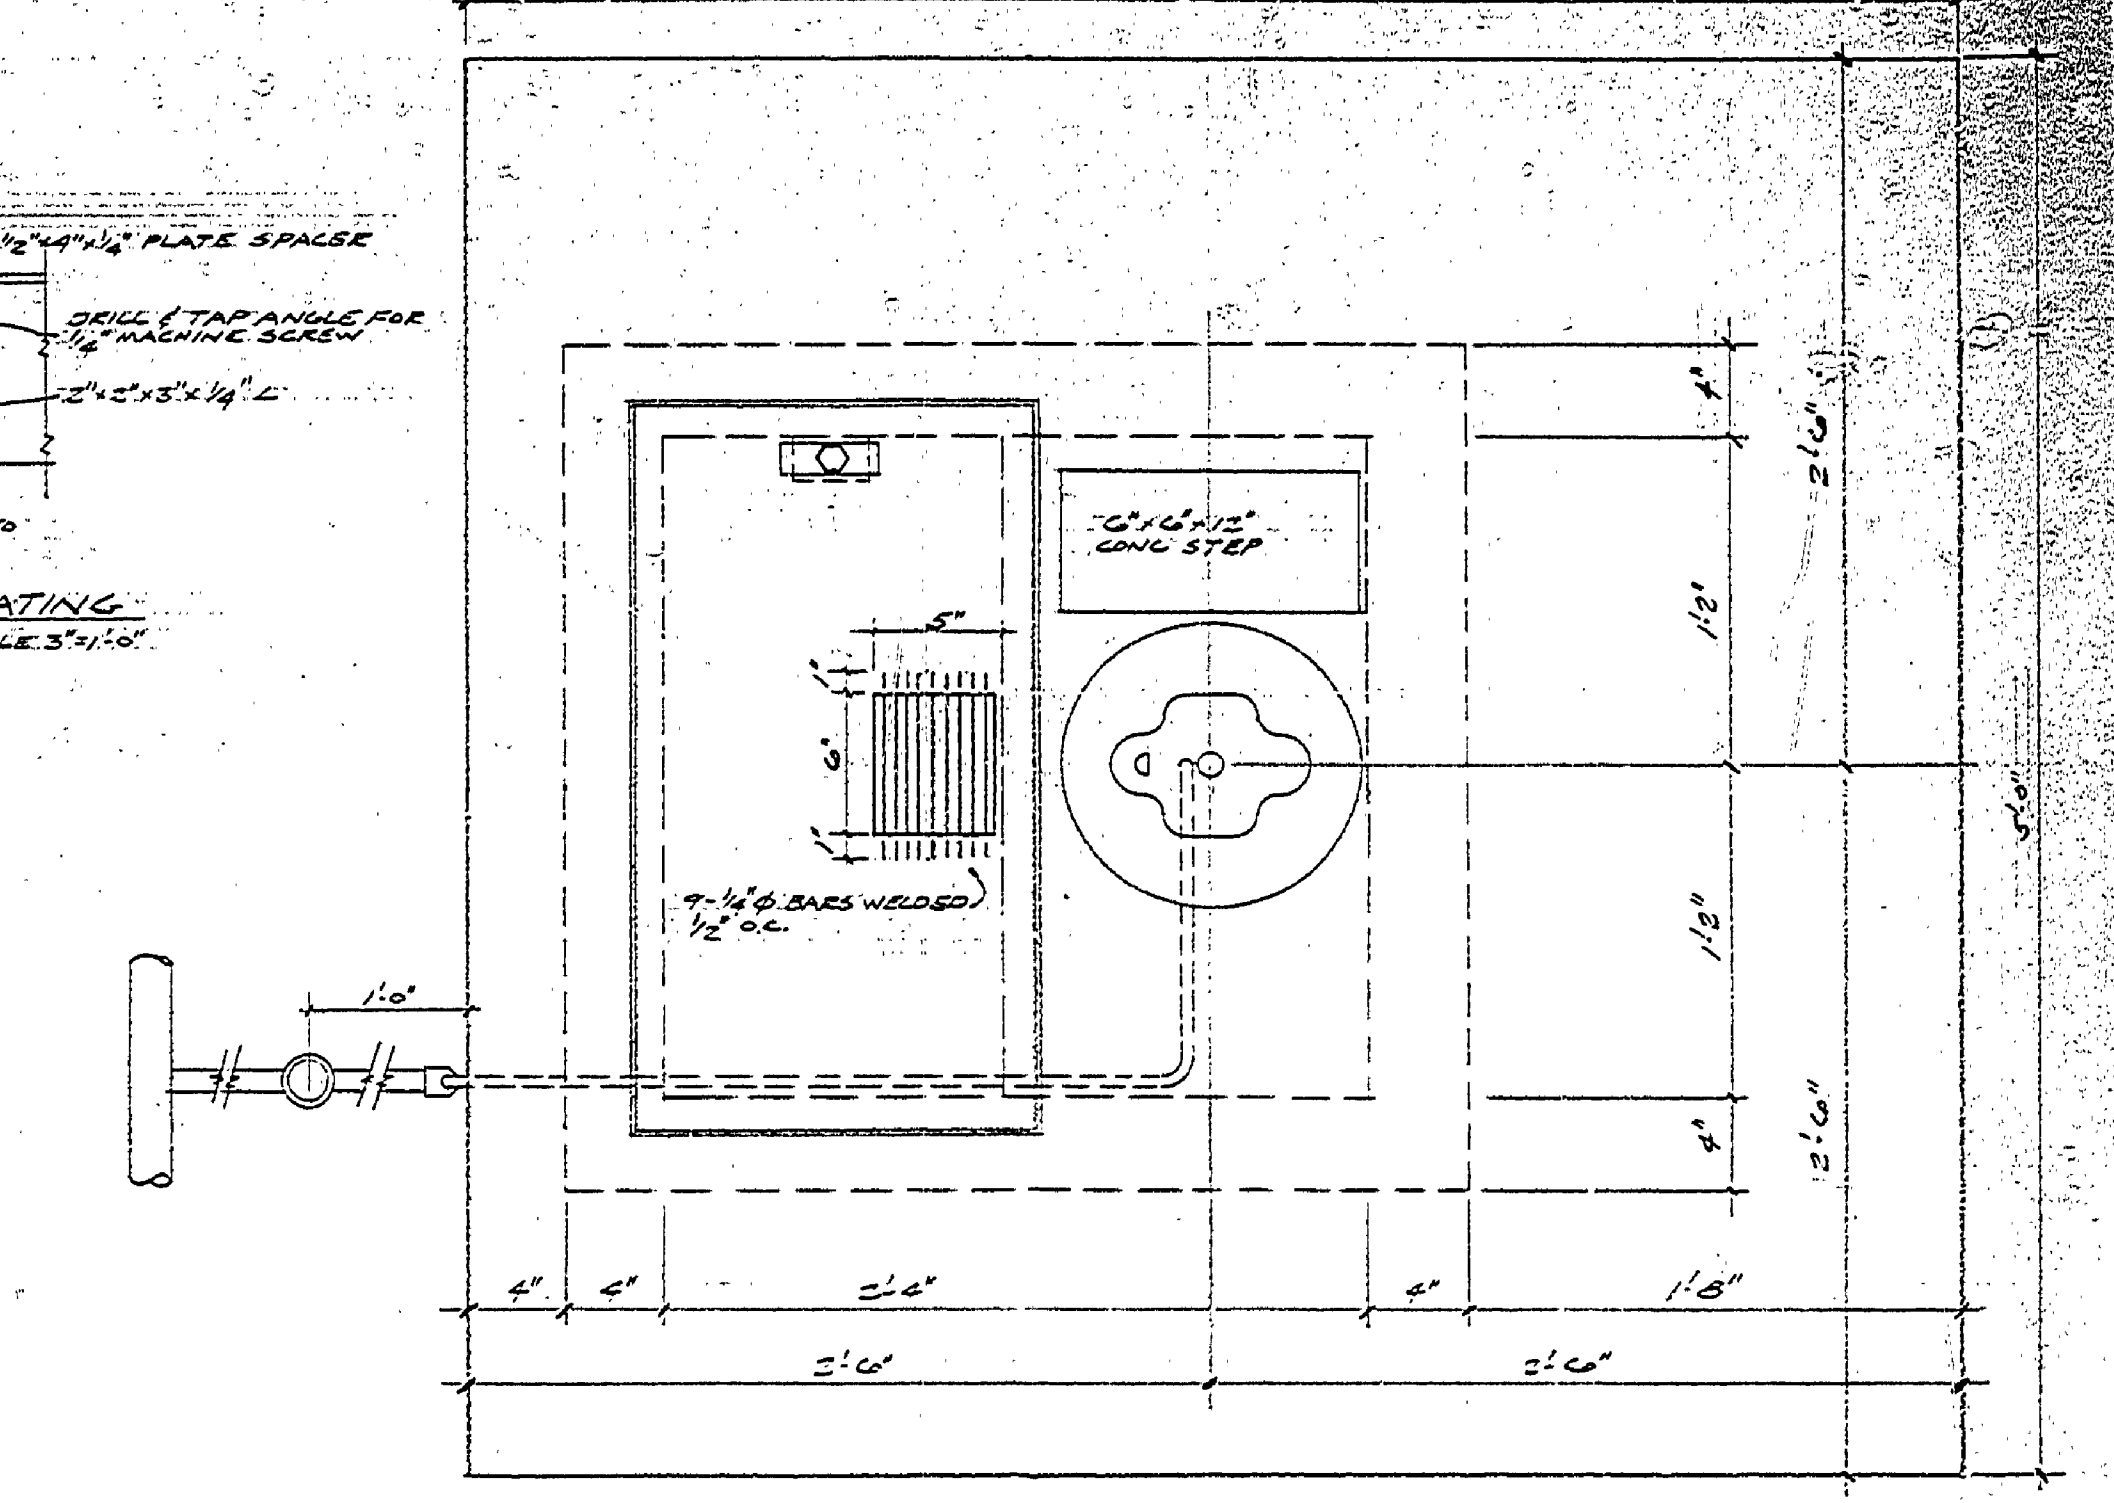

PLAN
SCALE 1/2" = 1'-0"

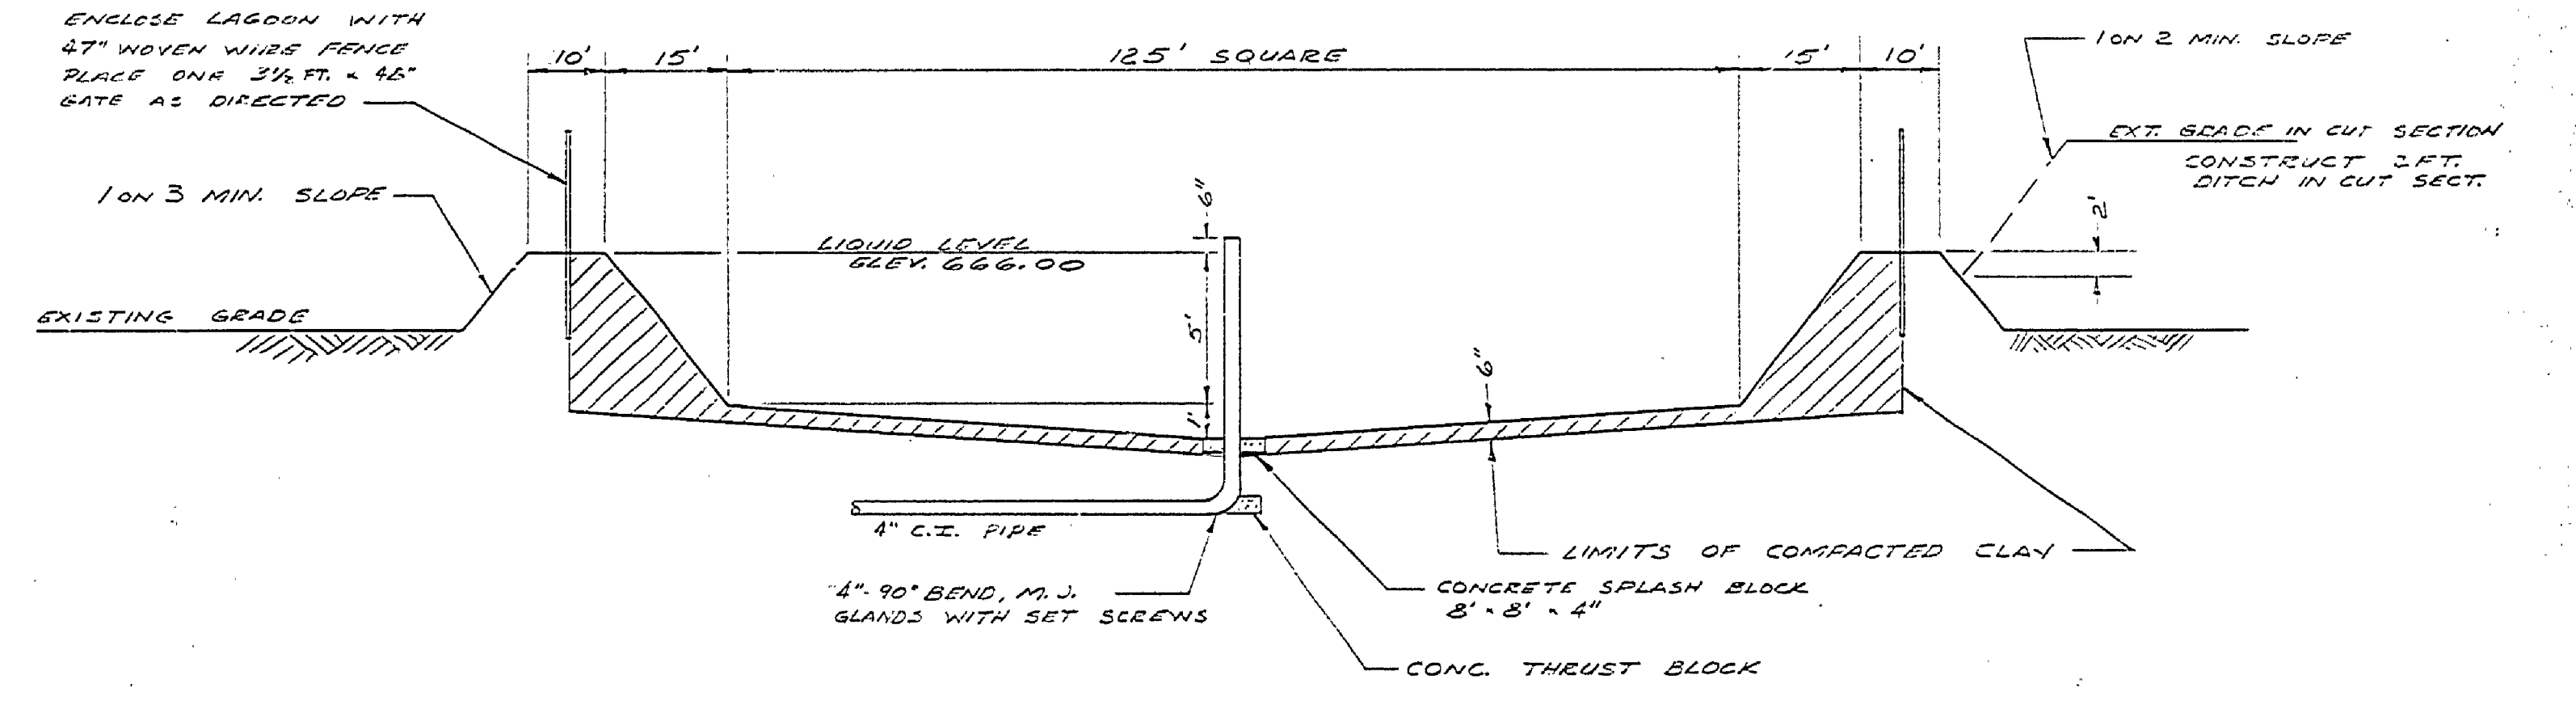

LAGOON DETAIL

SCALE
HORIZ. 1" = 20'
VERT. 1" = 5'

SEWAGE LAGOON TO BE CONSTRUCTED WITH A WATER-TIGHT COMPACTED CLAY SEAL ON FIRM UNDISTURBED SOIL. LOCATION TO BE DETERMINED BY PARK MGR. & SOIL CONDITIONS.