



FAYETTE STATE PARK ENTRANCE SIGN

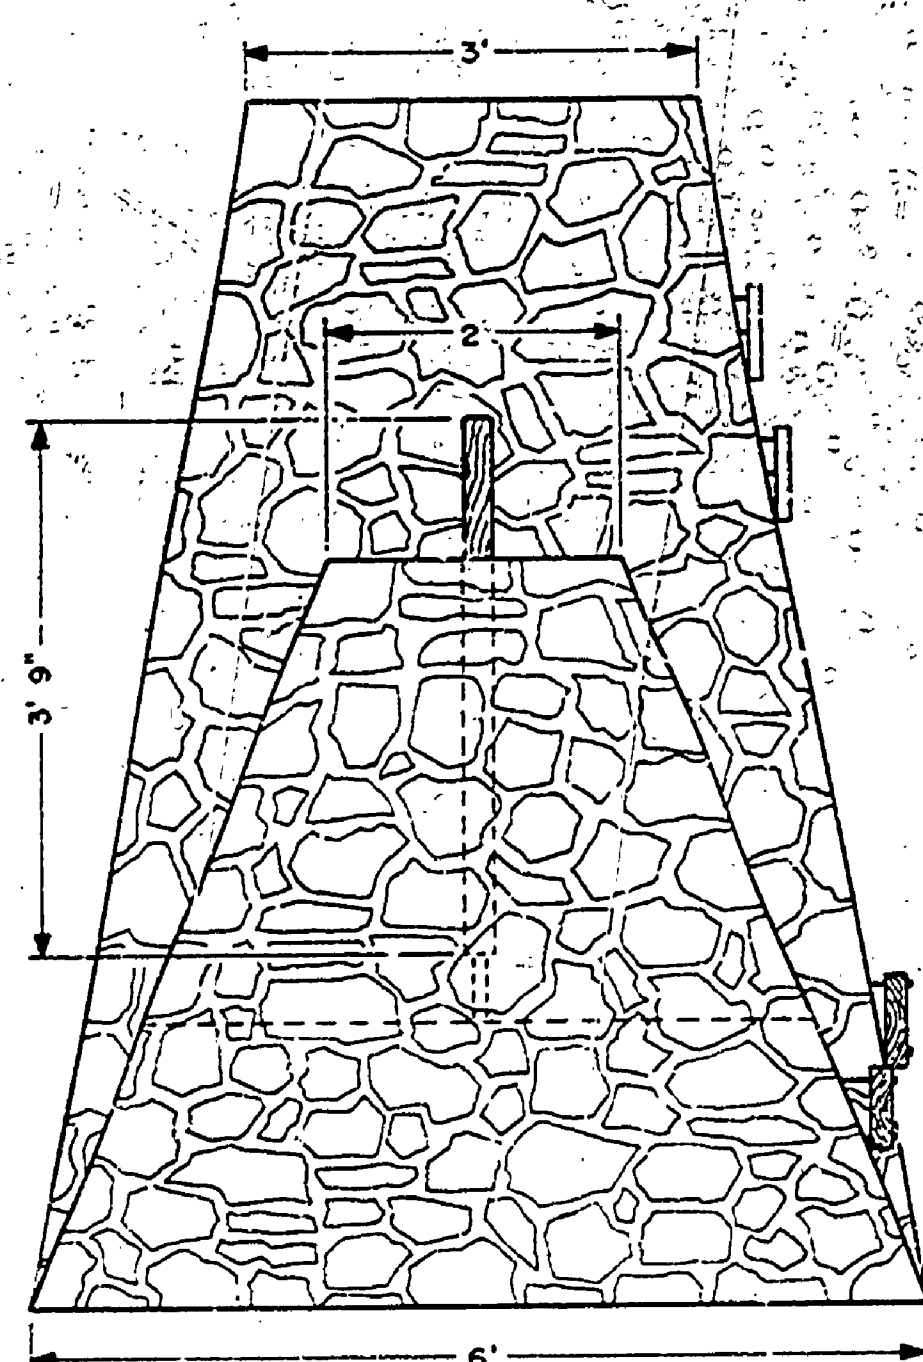


END VIEW

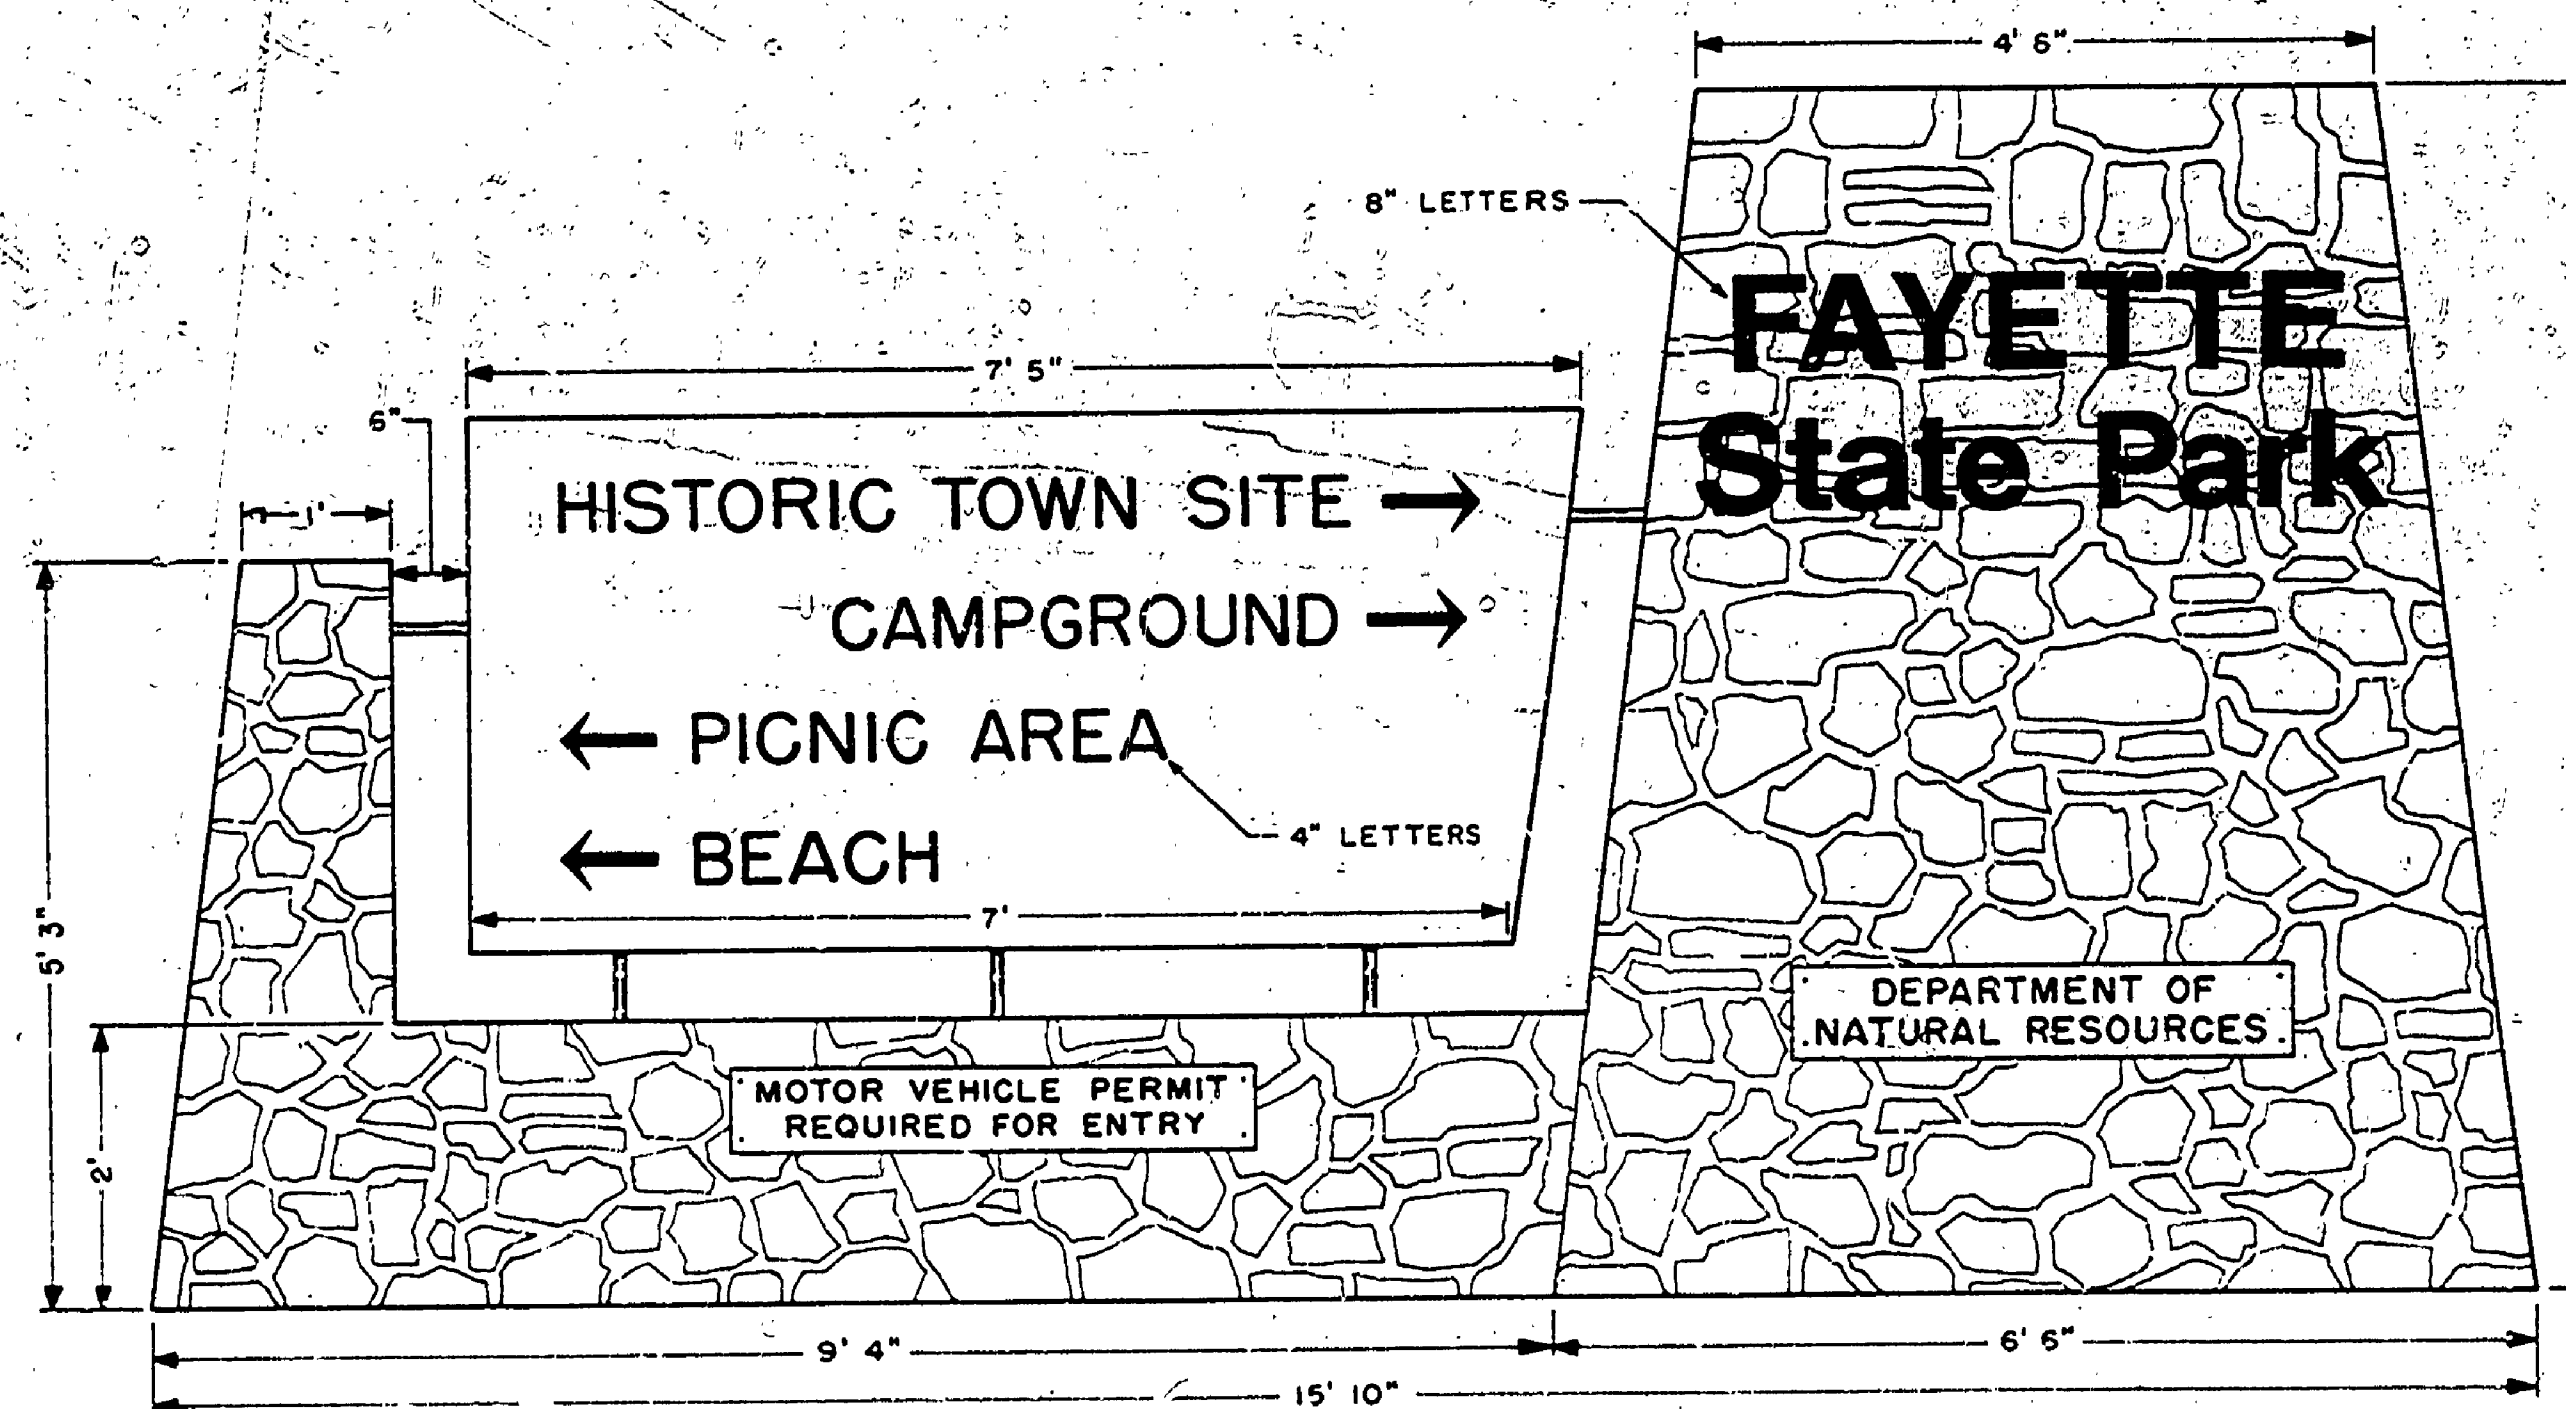

SIDE VIEW

SCALE 3/4" = 1'

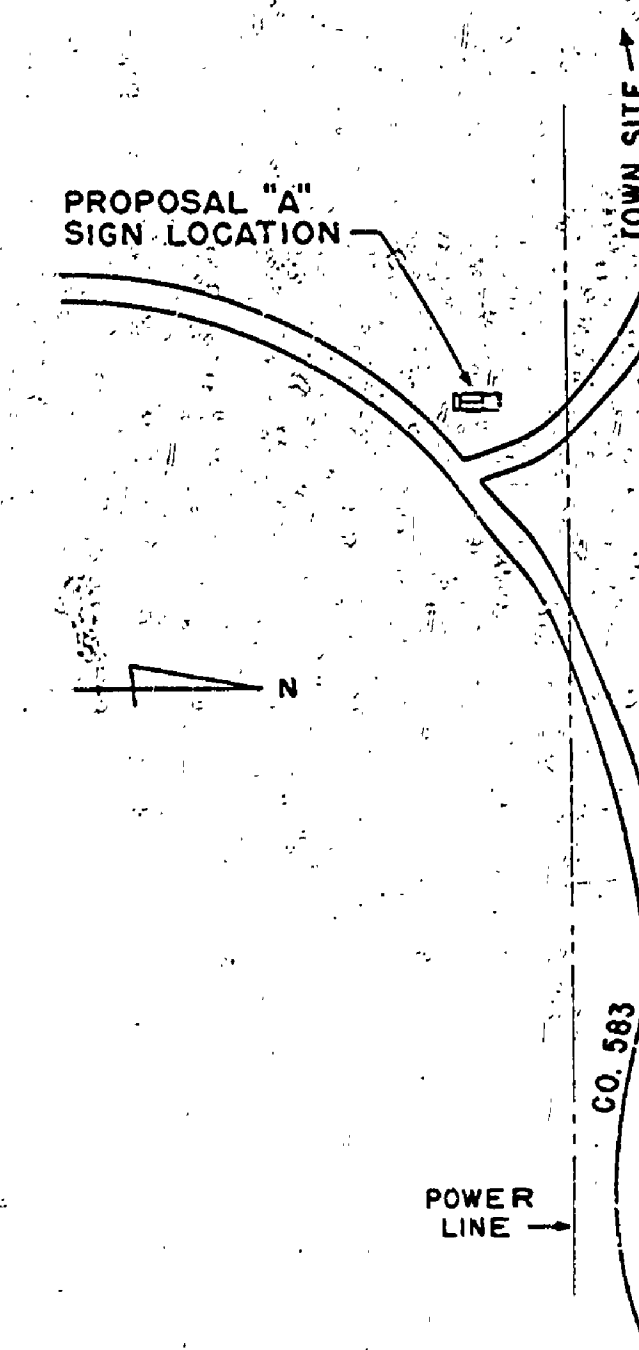

SIGN LOCATION

SURVEYED BY		DRAWN BY	G.F.L.	9-78	NO.	DATE	BY	REVISIONS	NO.	DATE	BY	REVISIONS	MICHIGAN DEPARTMENT OF NATURAL RESOURCES	SHEET TITLE	AREA OR PARK	PROJECT NO.
DESIGNED BY	G.F.L.	CHECKED BY		9-78	1.				3.				DEPARTMENT OF NATURAL RESOURCES			
		DATE		DATE	2.				4.							SHEET 1 OF 1 PLAN NO. 7-11