




SECTION ALONG NORTH FACE
PILING - TIMBER TIES - ABUTMENTS

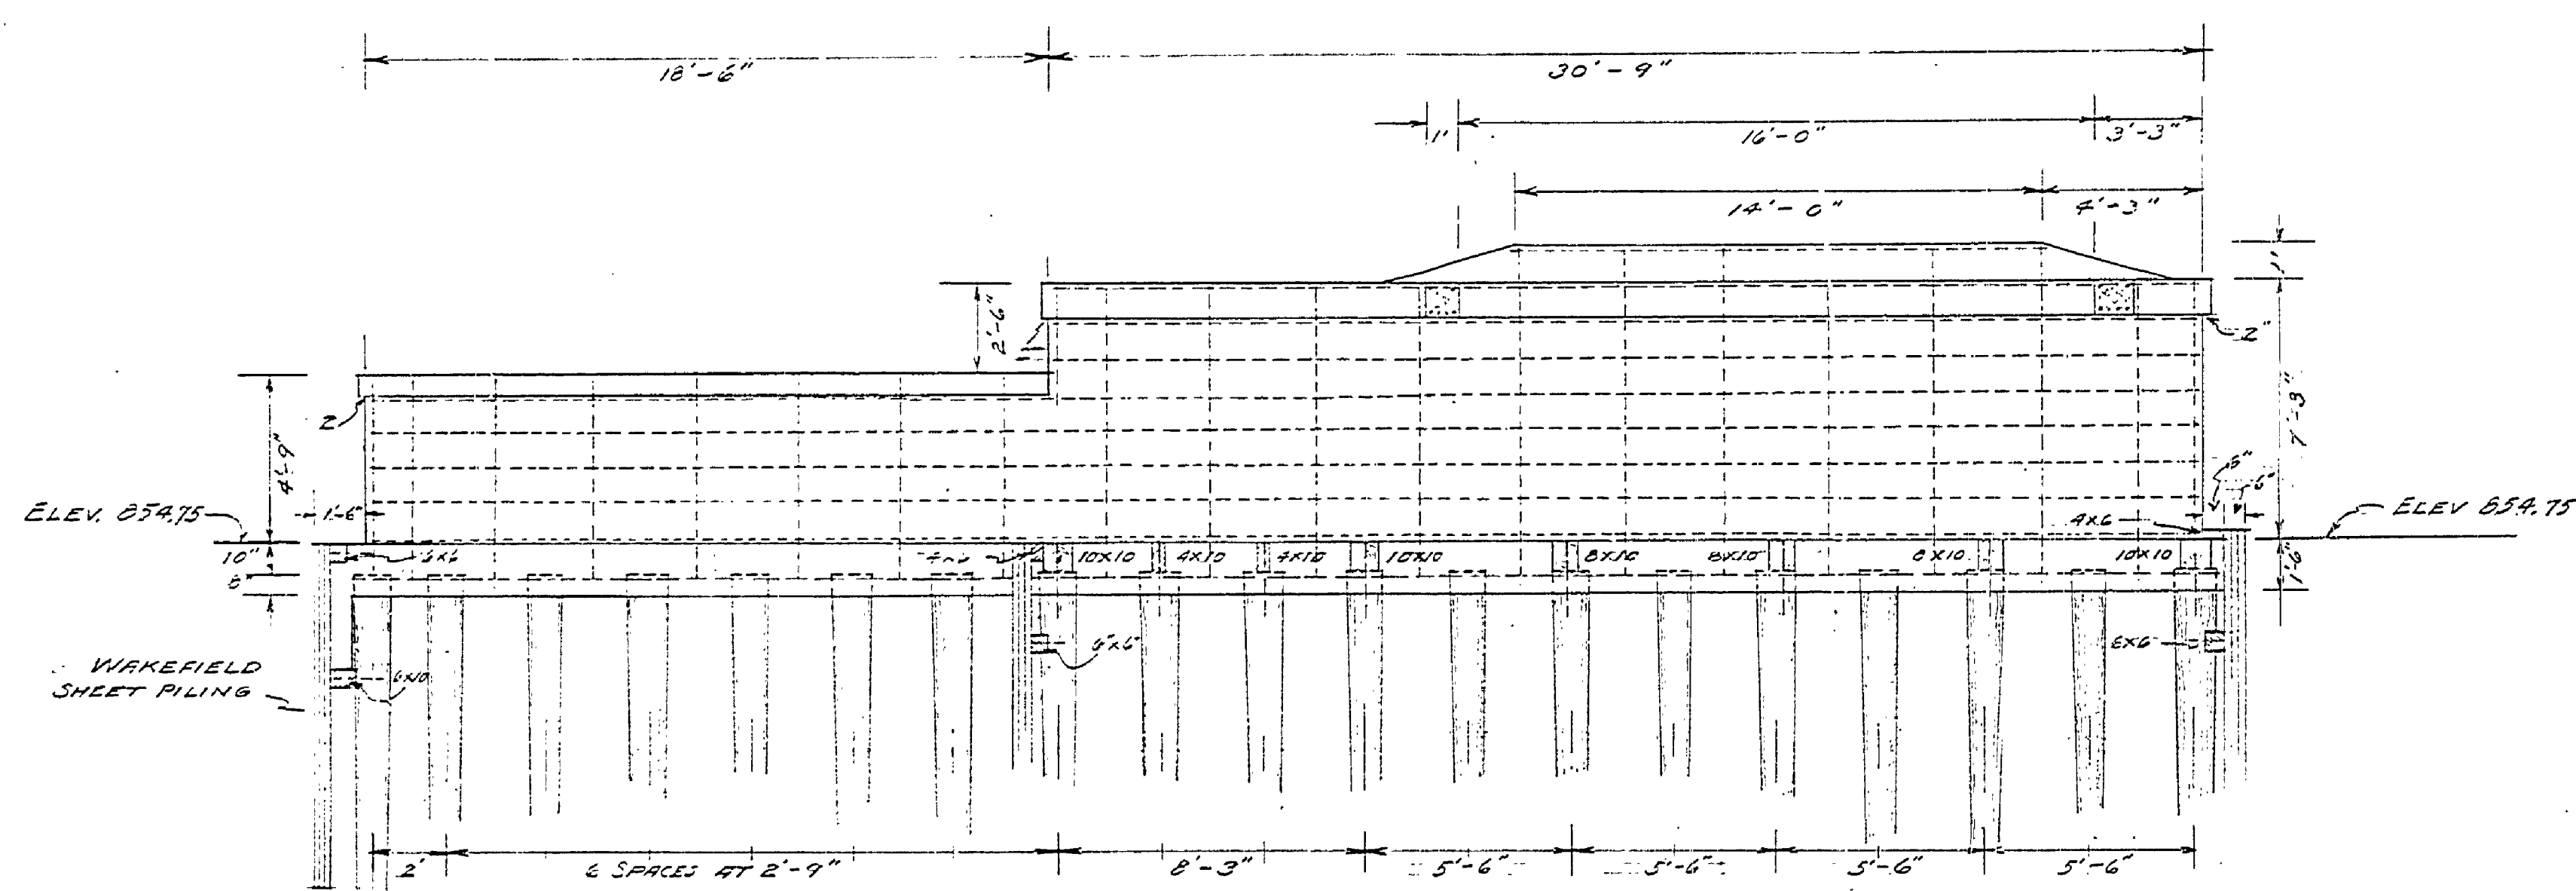


SECTION ALONG WEST SIDE
PILING - TIMBER TIES - ABUTMENTS

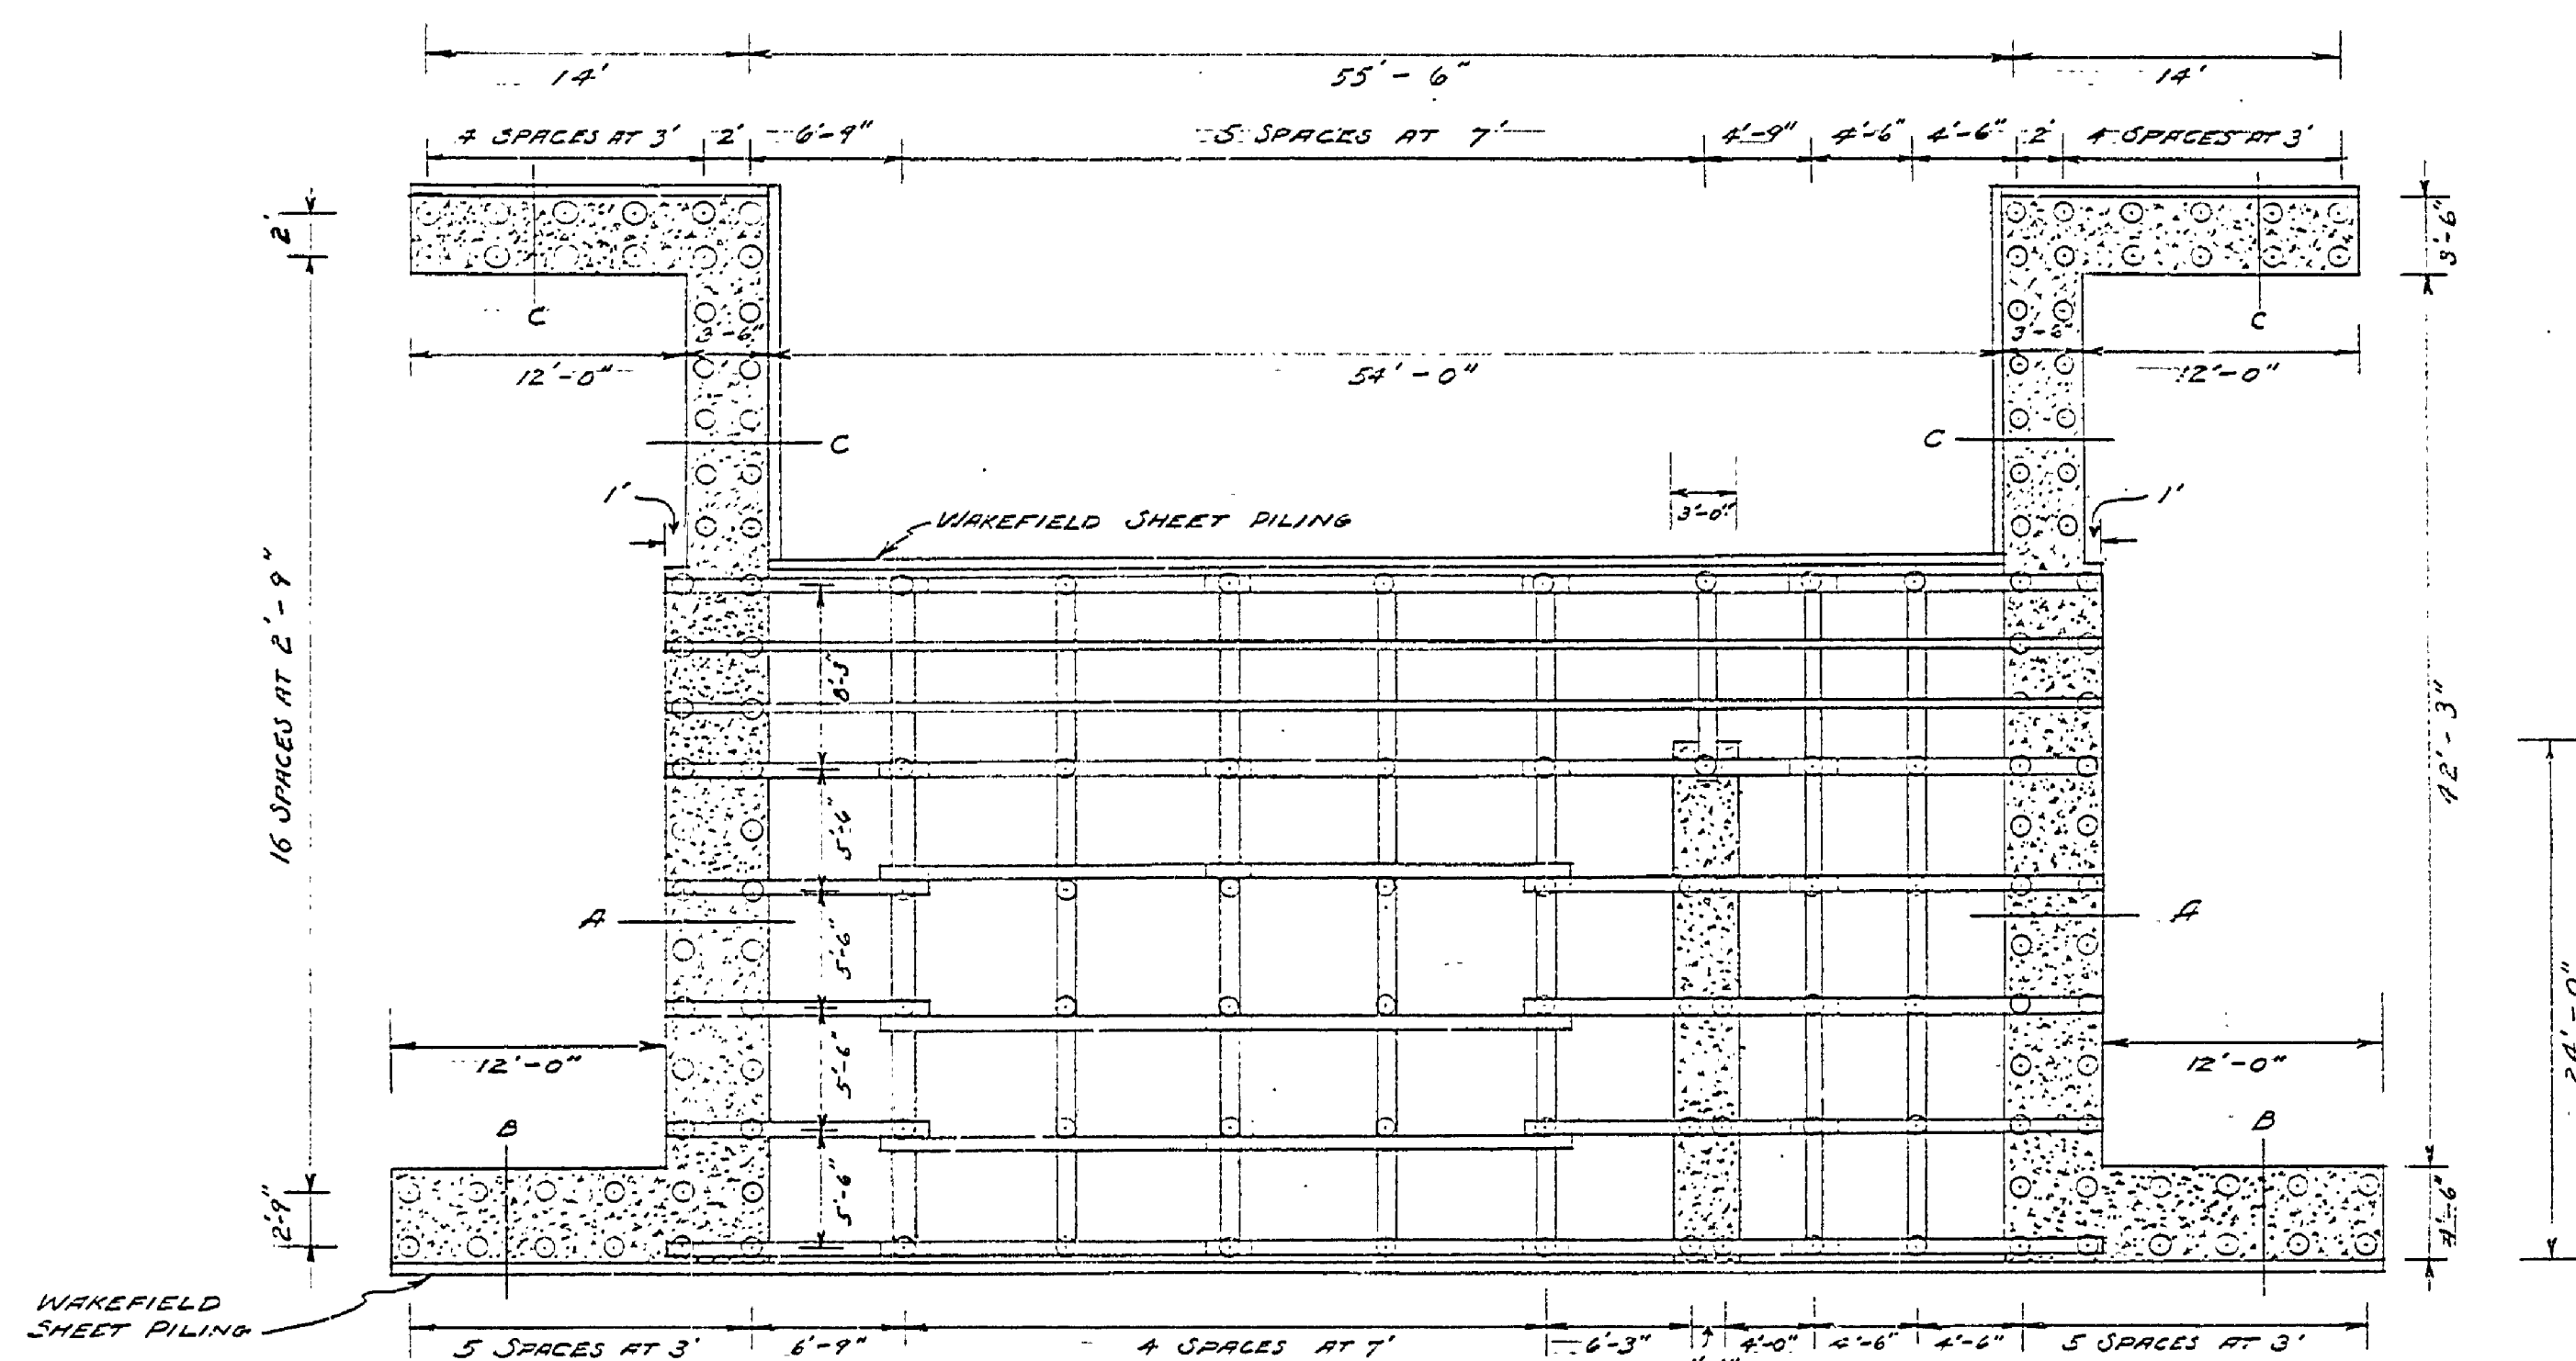

PLAN FOR SUBSTRUCTURE
PILING - TIMBER TIES - ABUTMENT FOOTINGS
SCALE - 1/8" = 1'

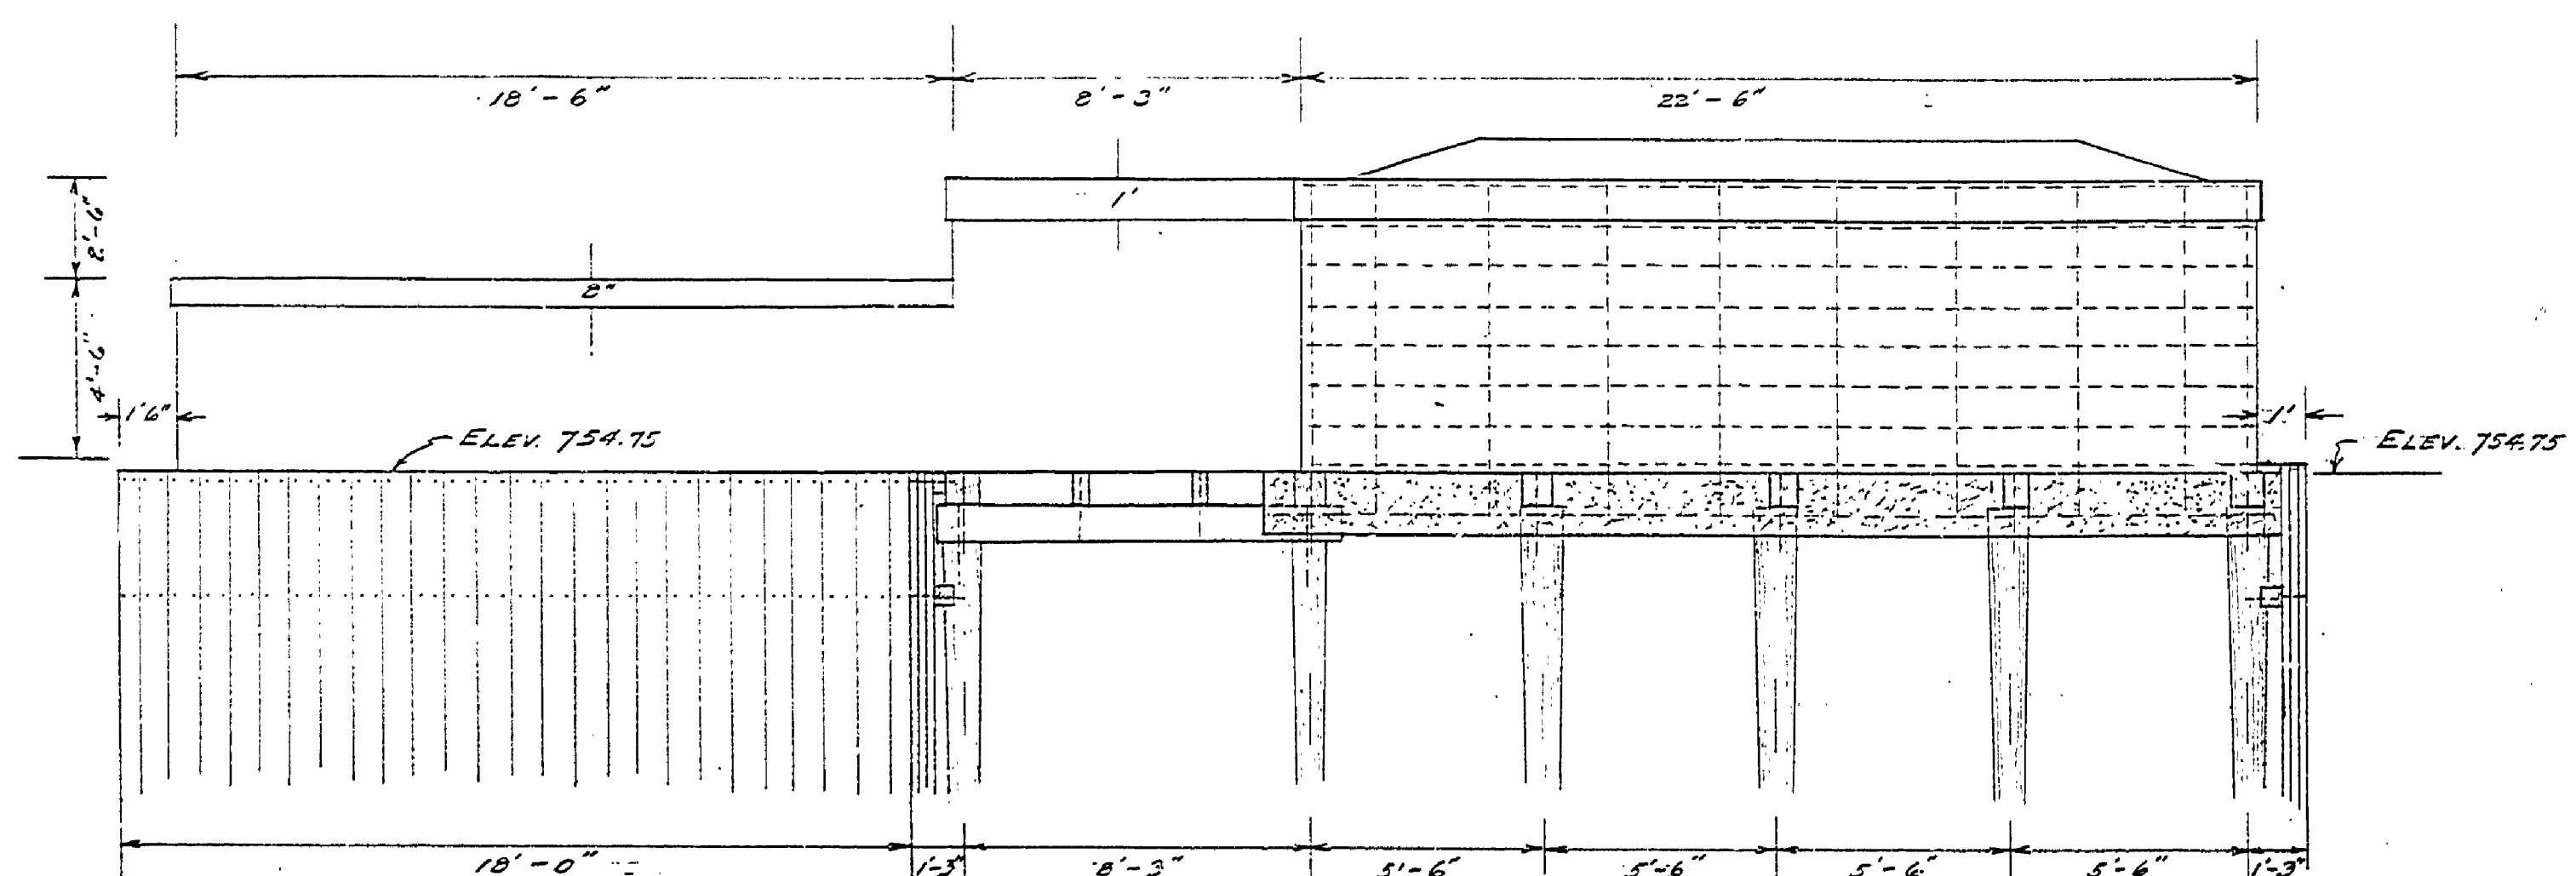

SECTION ALONG CENTER WALL
PILING - TIES - WALL

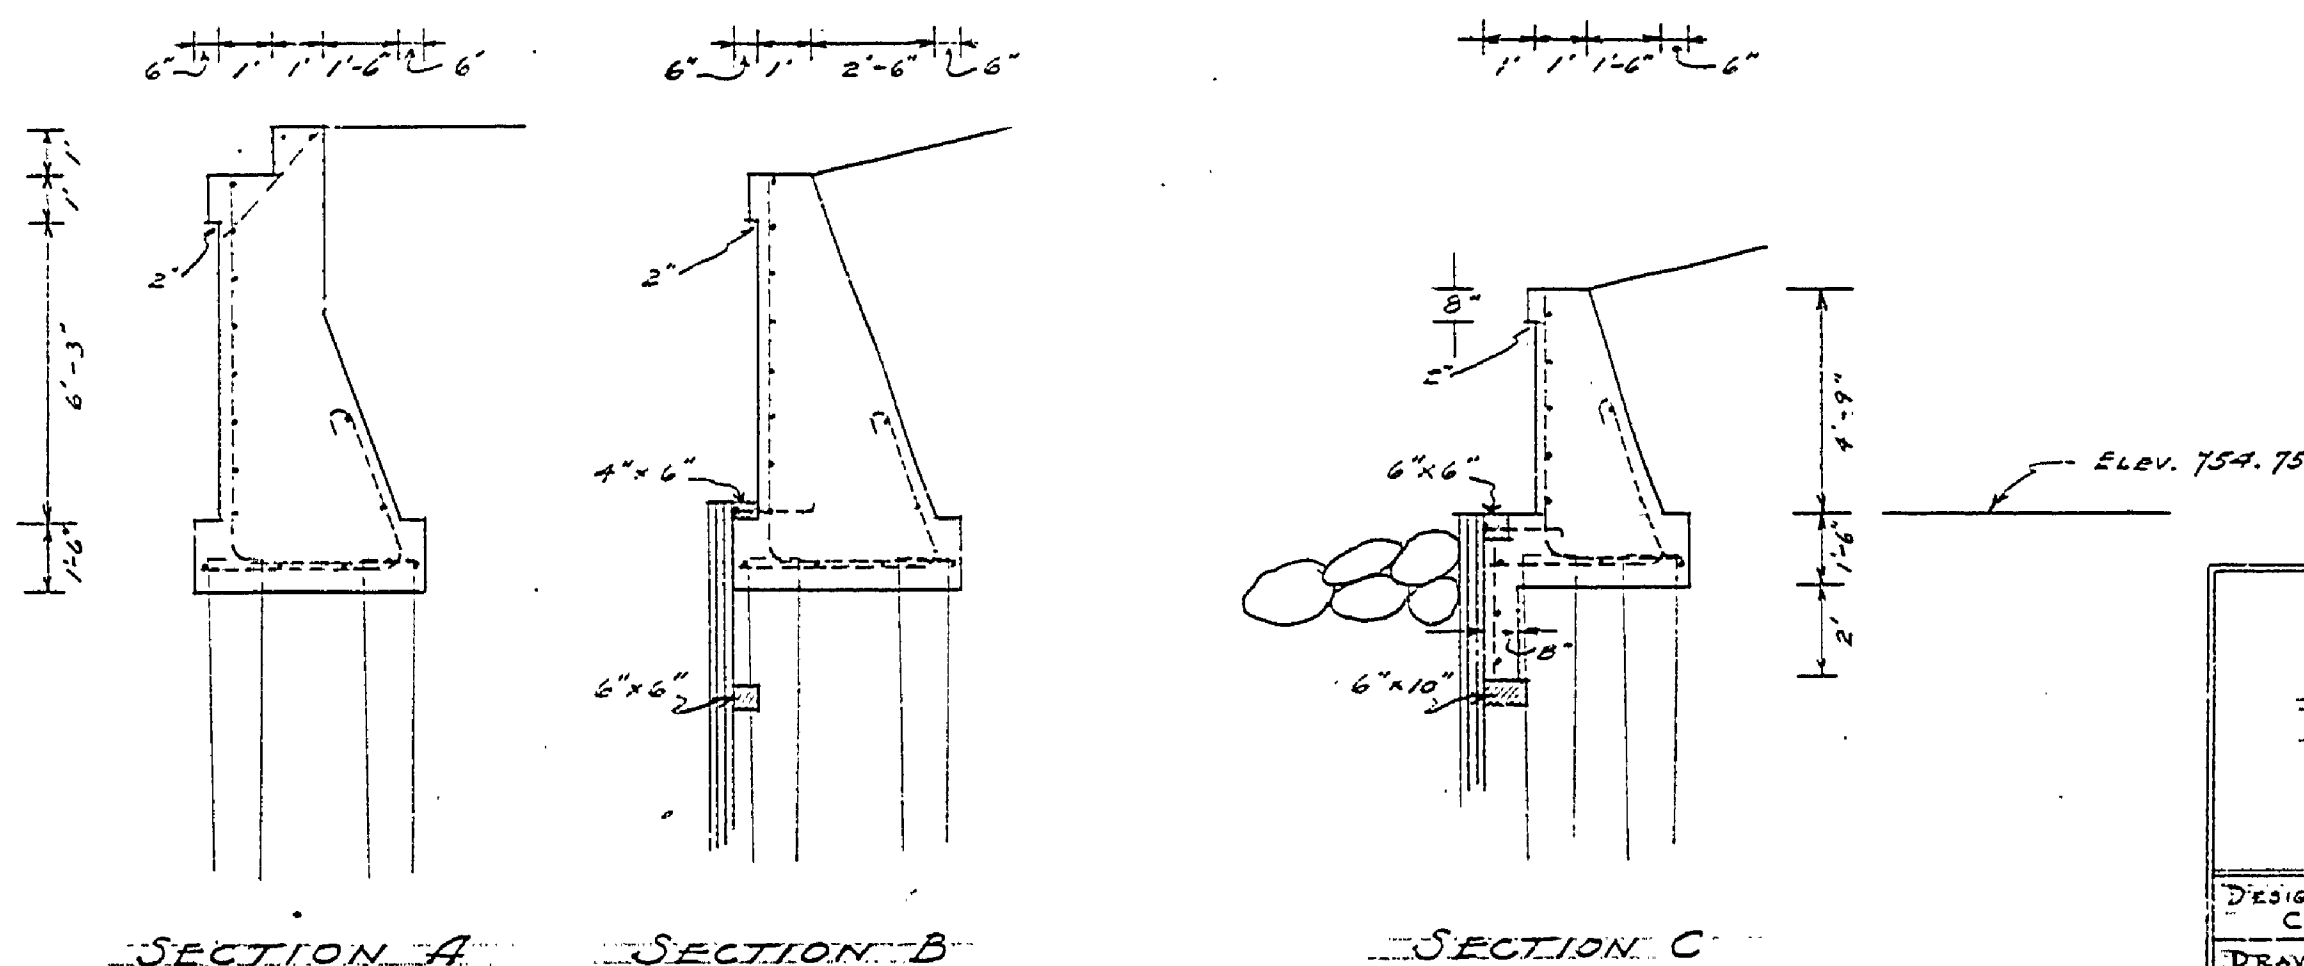

MICHIGAN DEPARTMENT OF CONSERVATION STATE PARKS DIVISION		
DESIGNED BY C. F. D.	GLADWIN STATE PARK	PLAN No.
DRAWN BY C. F. D.	PLAN FOR DAM AND BRIDGE	SHEET No. 1 OF 2
CHECKED BY	SCALE - 1/8" = 1'	DATE FEB. 1941
APPROVED BY	CHIEF, PARKS DIVISION	DATE

E-95