




SECTION ALONG NORTH FACE
SHOWING TIMBER STRUCTURE

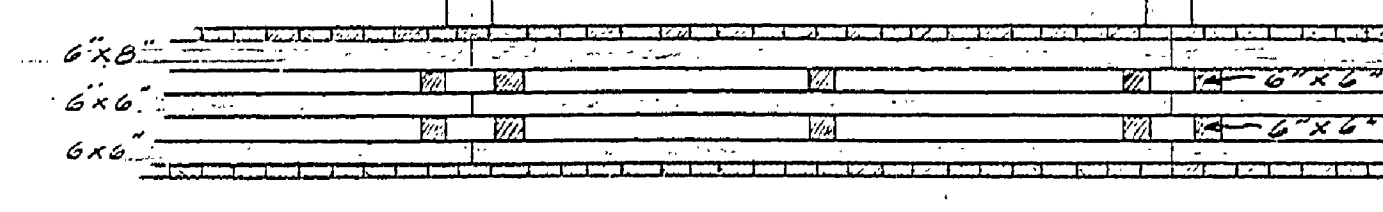


DETAIL FOR SPILLWAY
FRONT

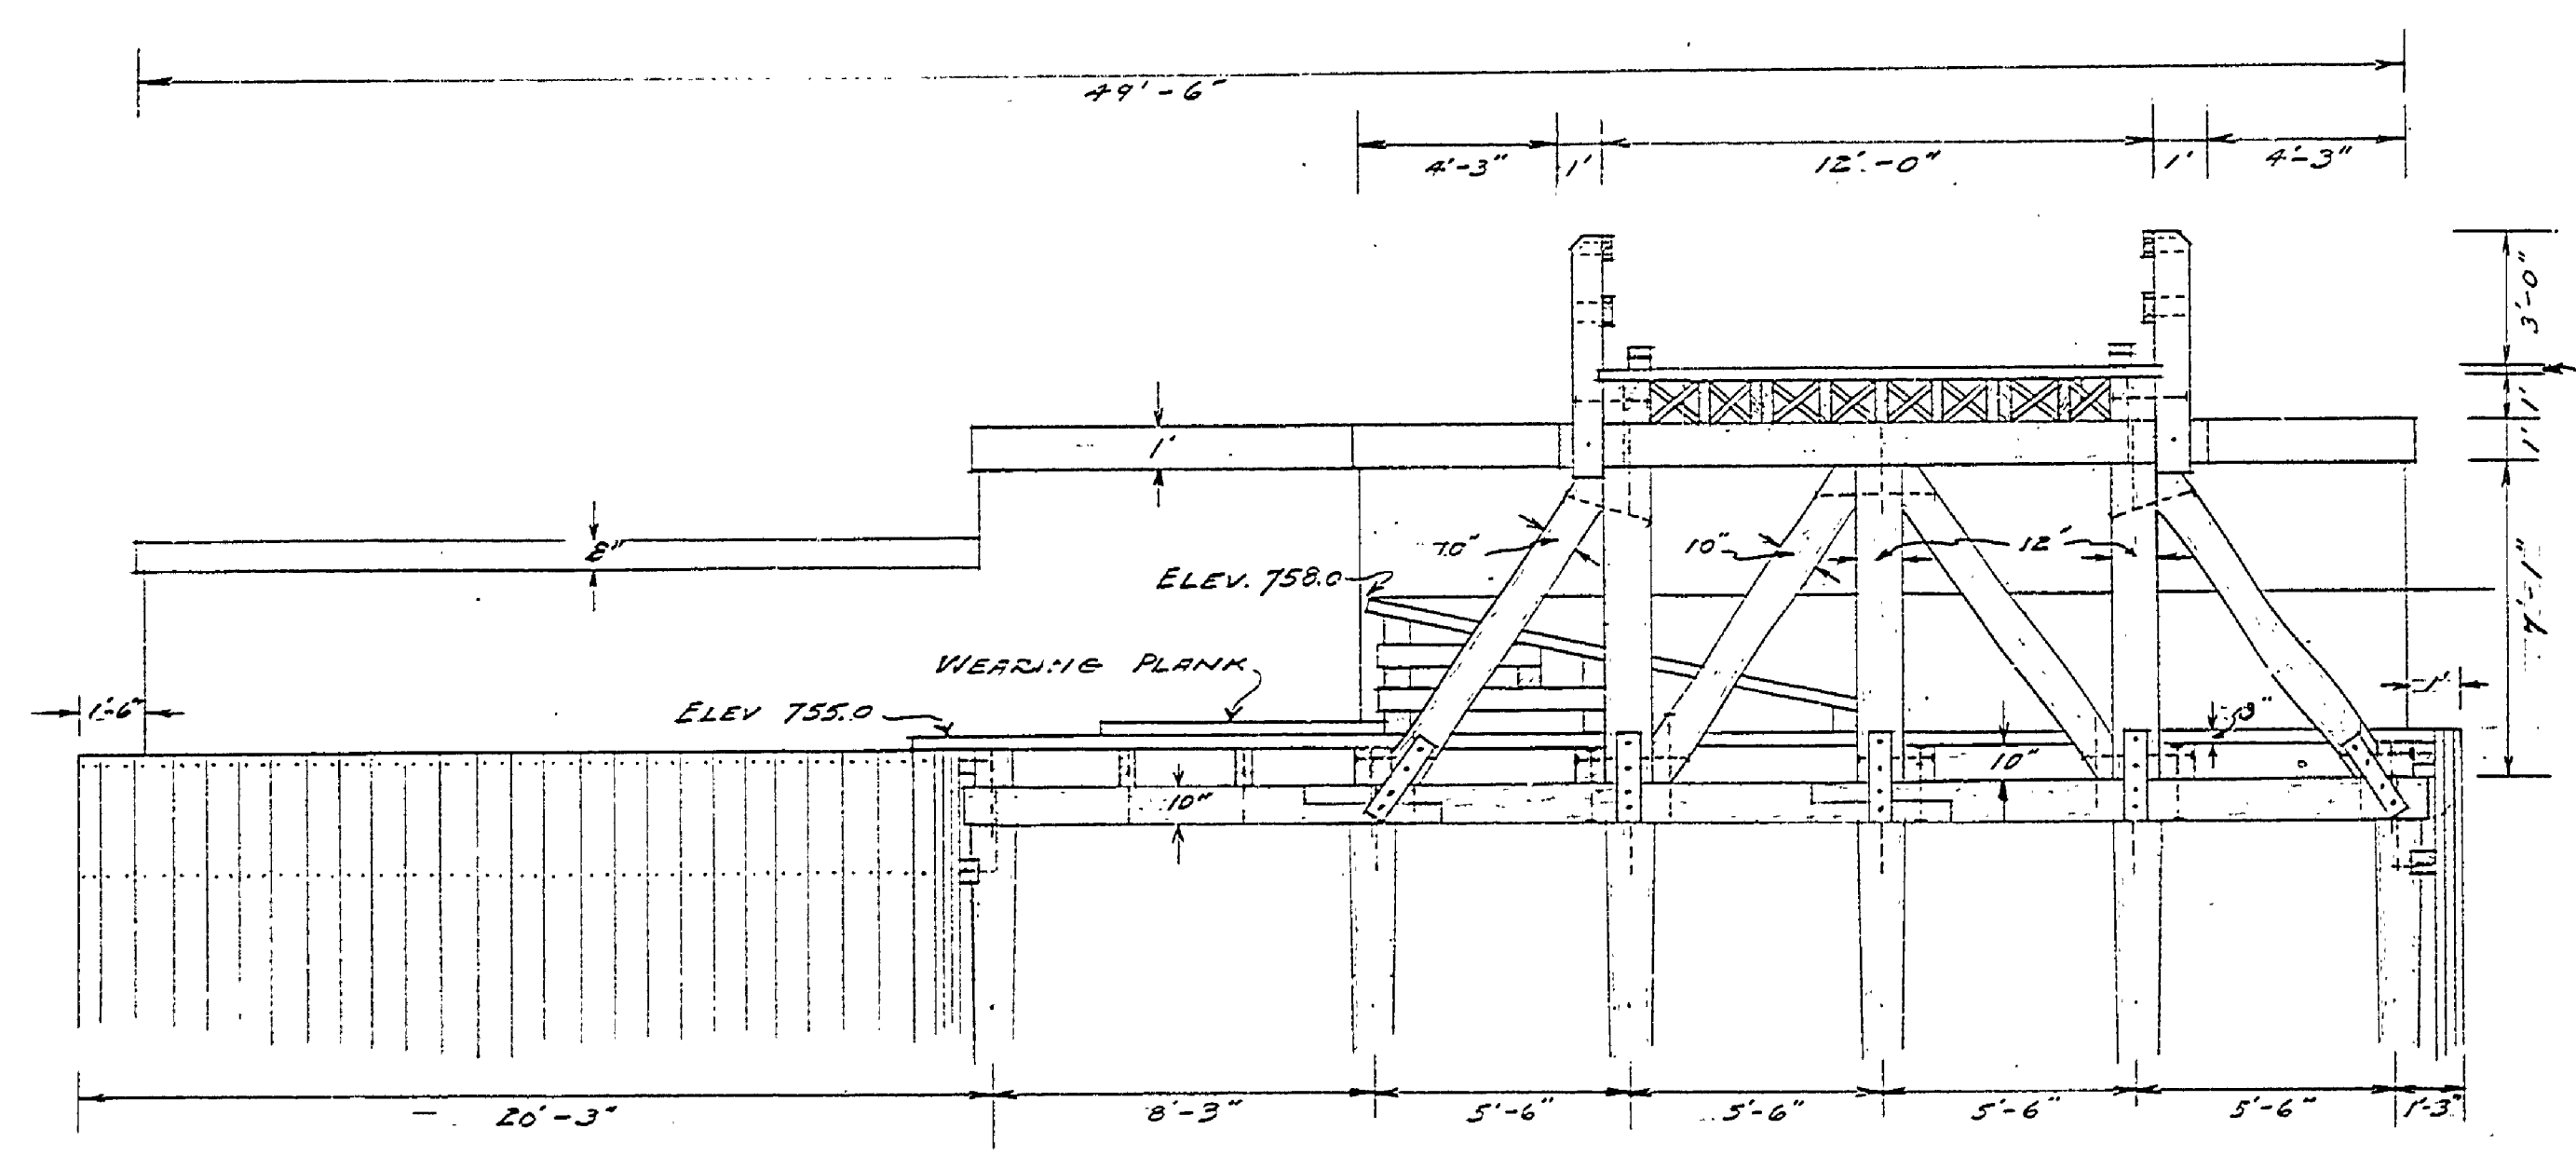

SECTION THROUGH SPILLWAY
SHOWING TIMBER BENT AND DECK

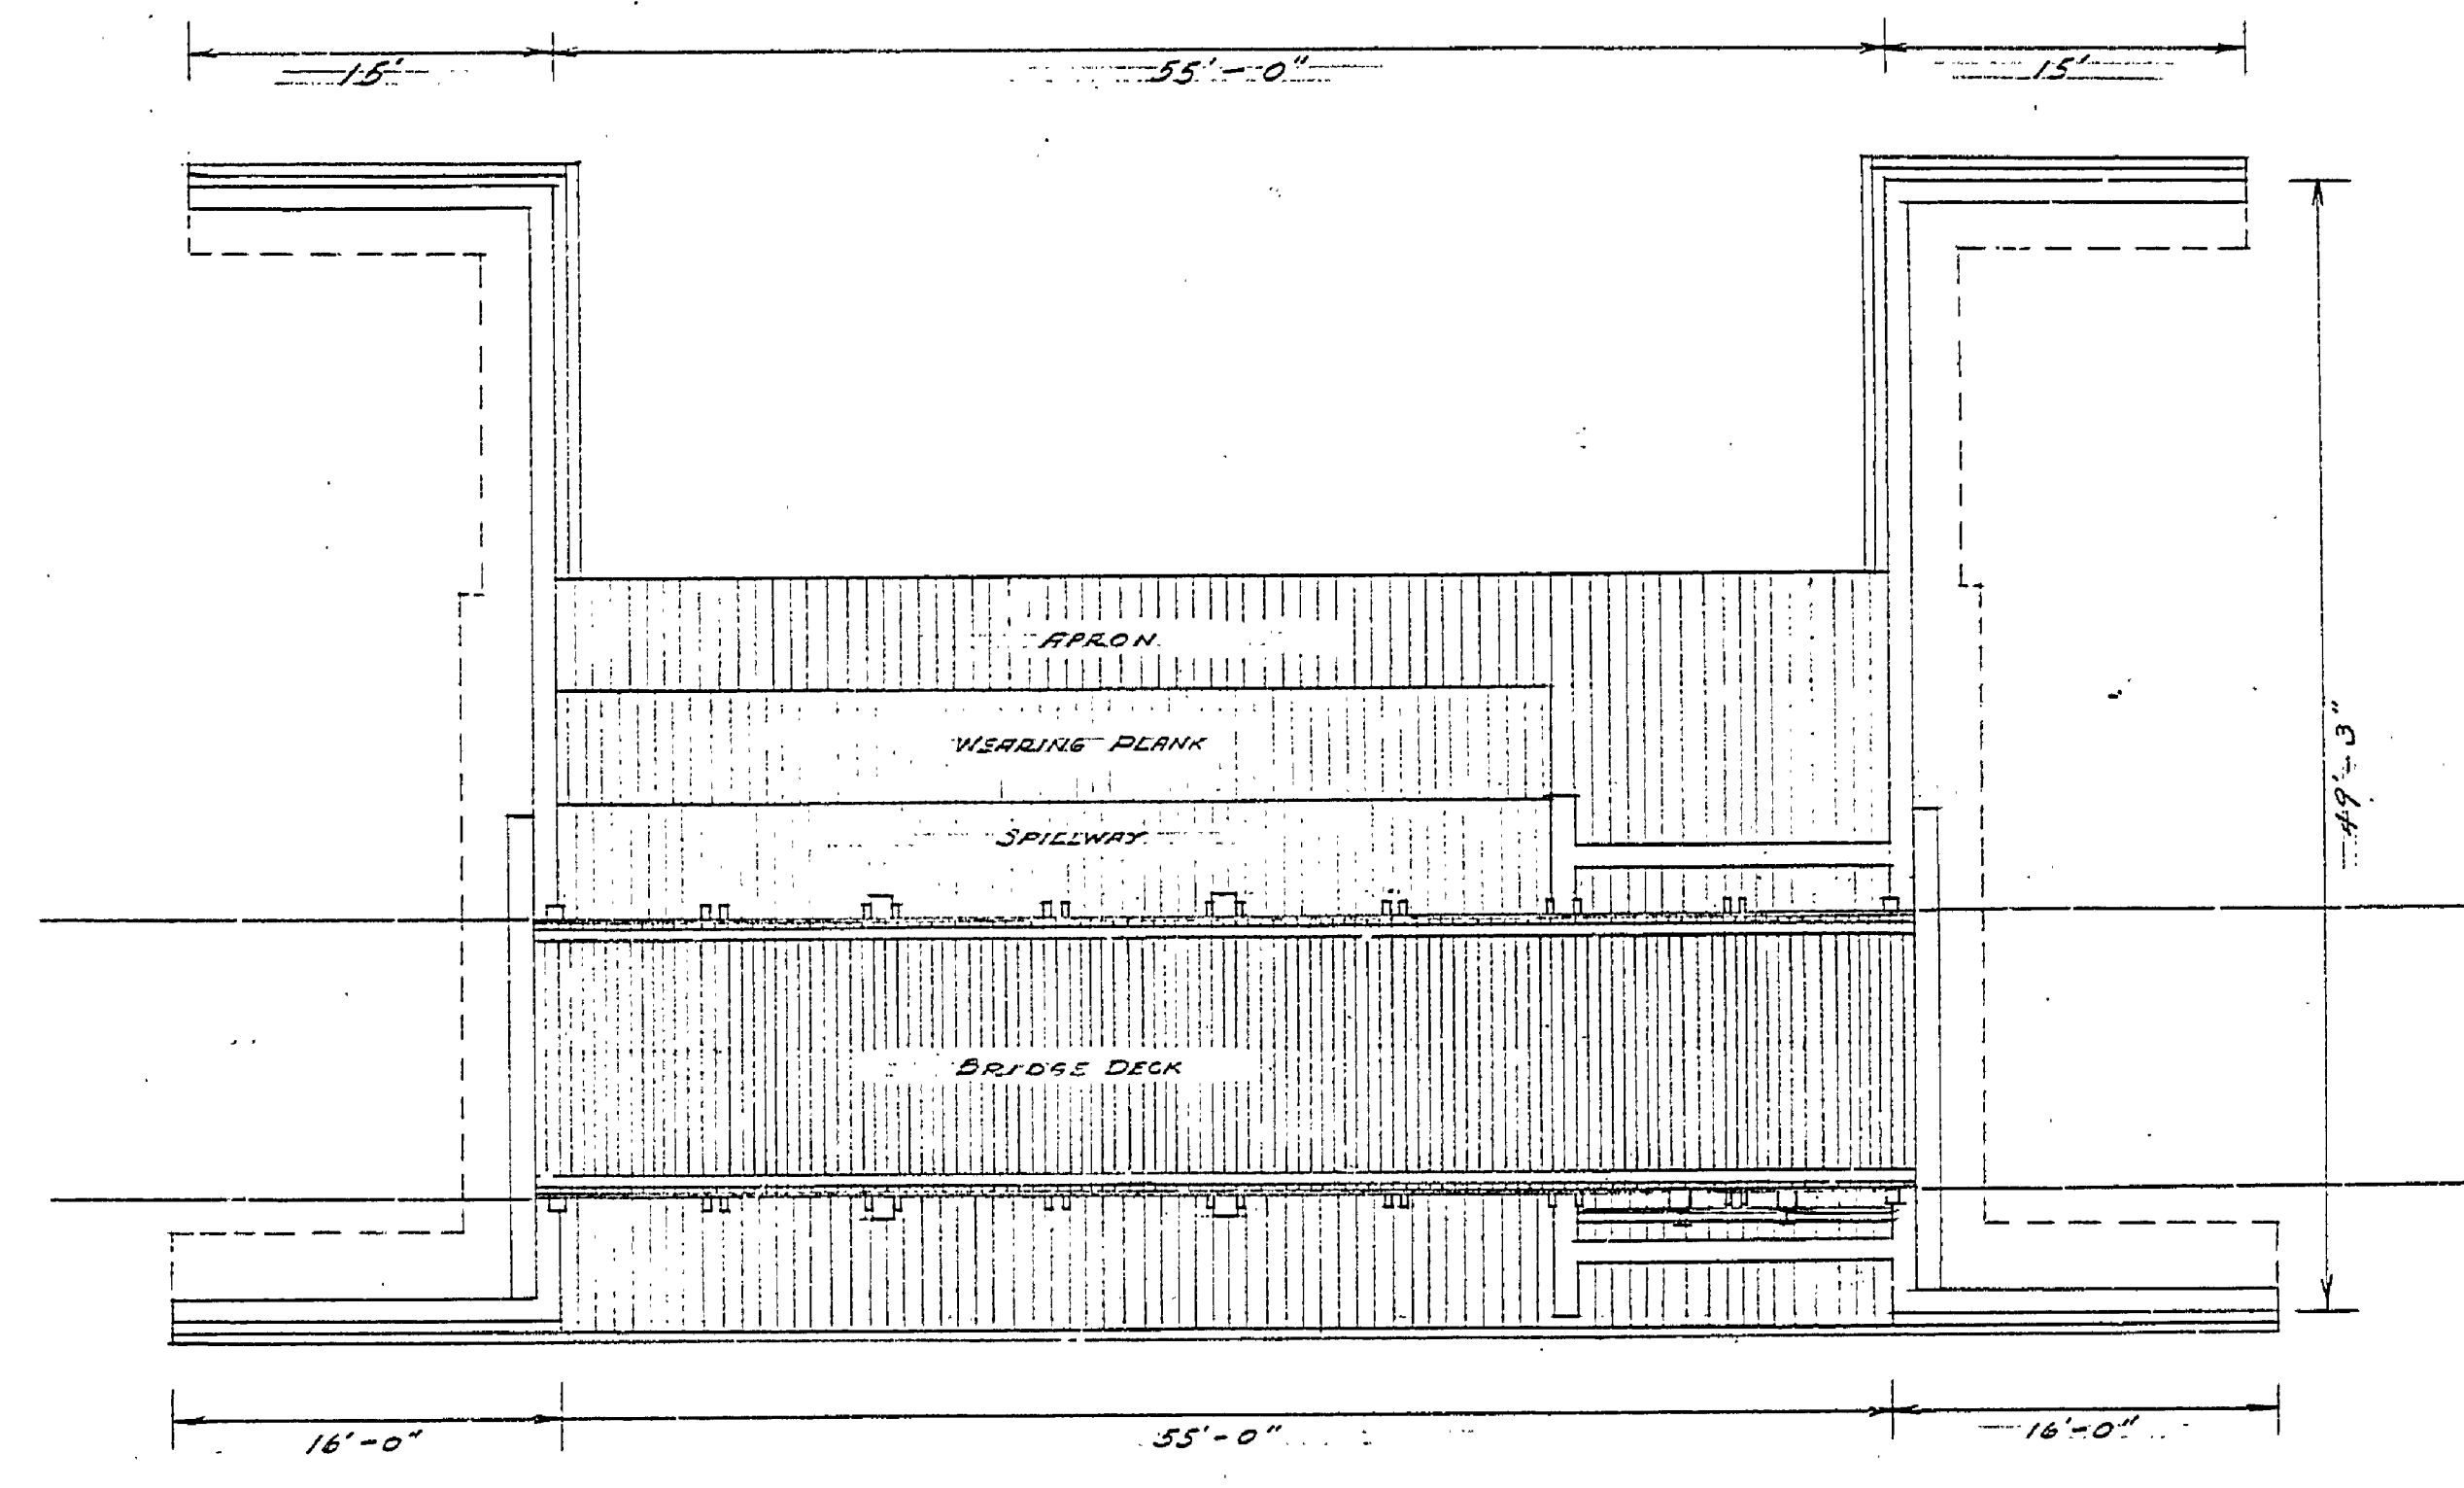

PLAN FOR SUPERSTRUCTURE
SCALE - 1/8" = 1'

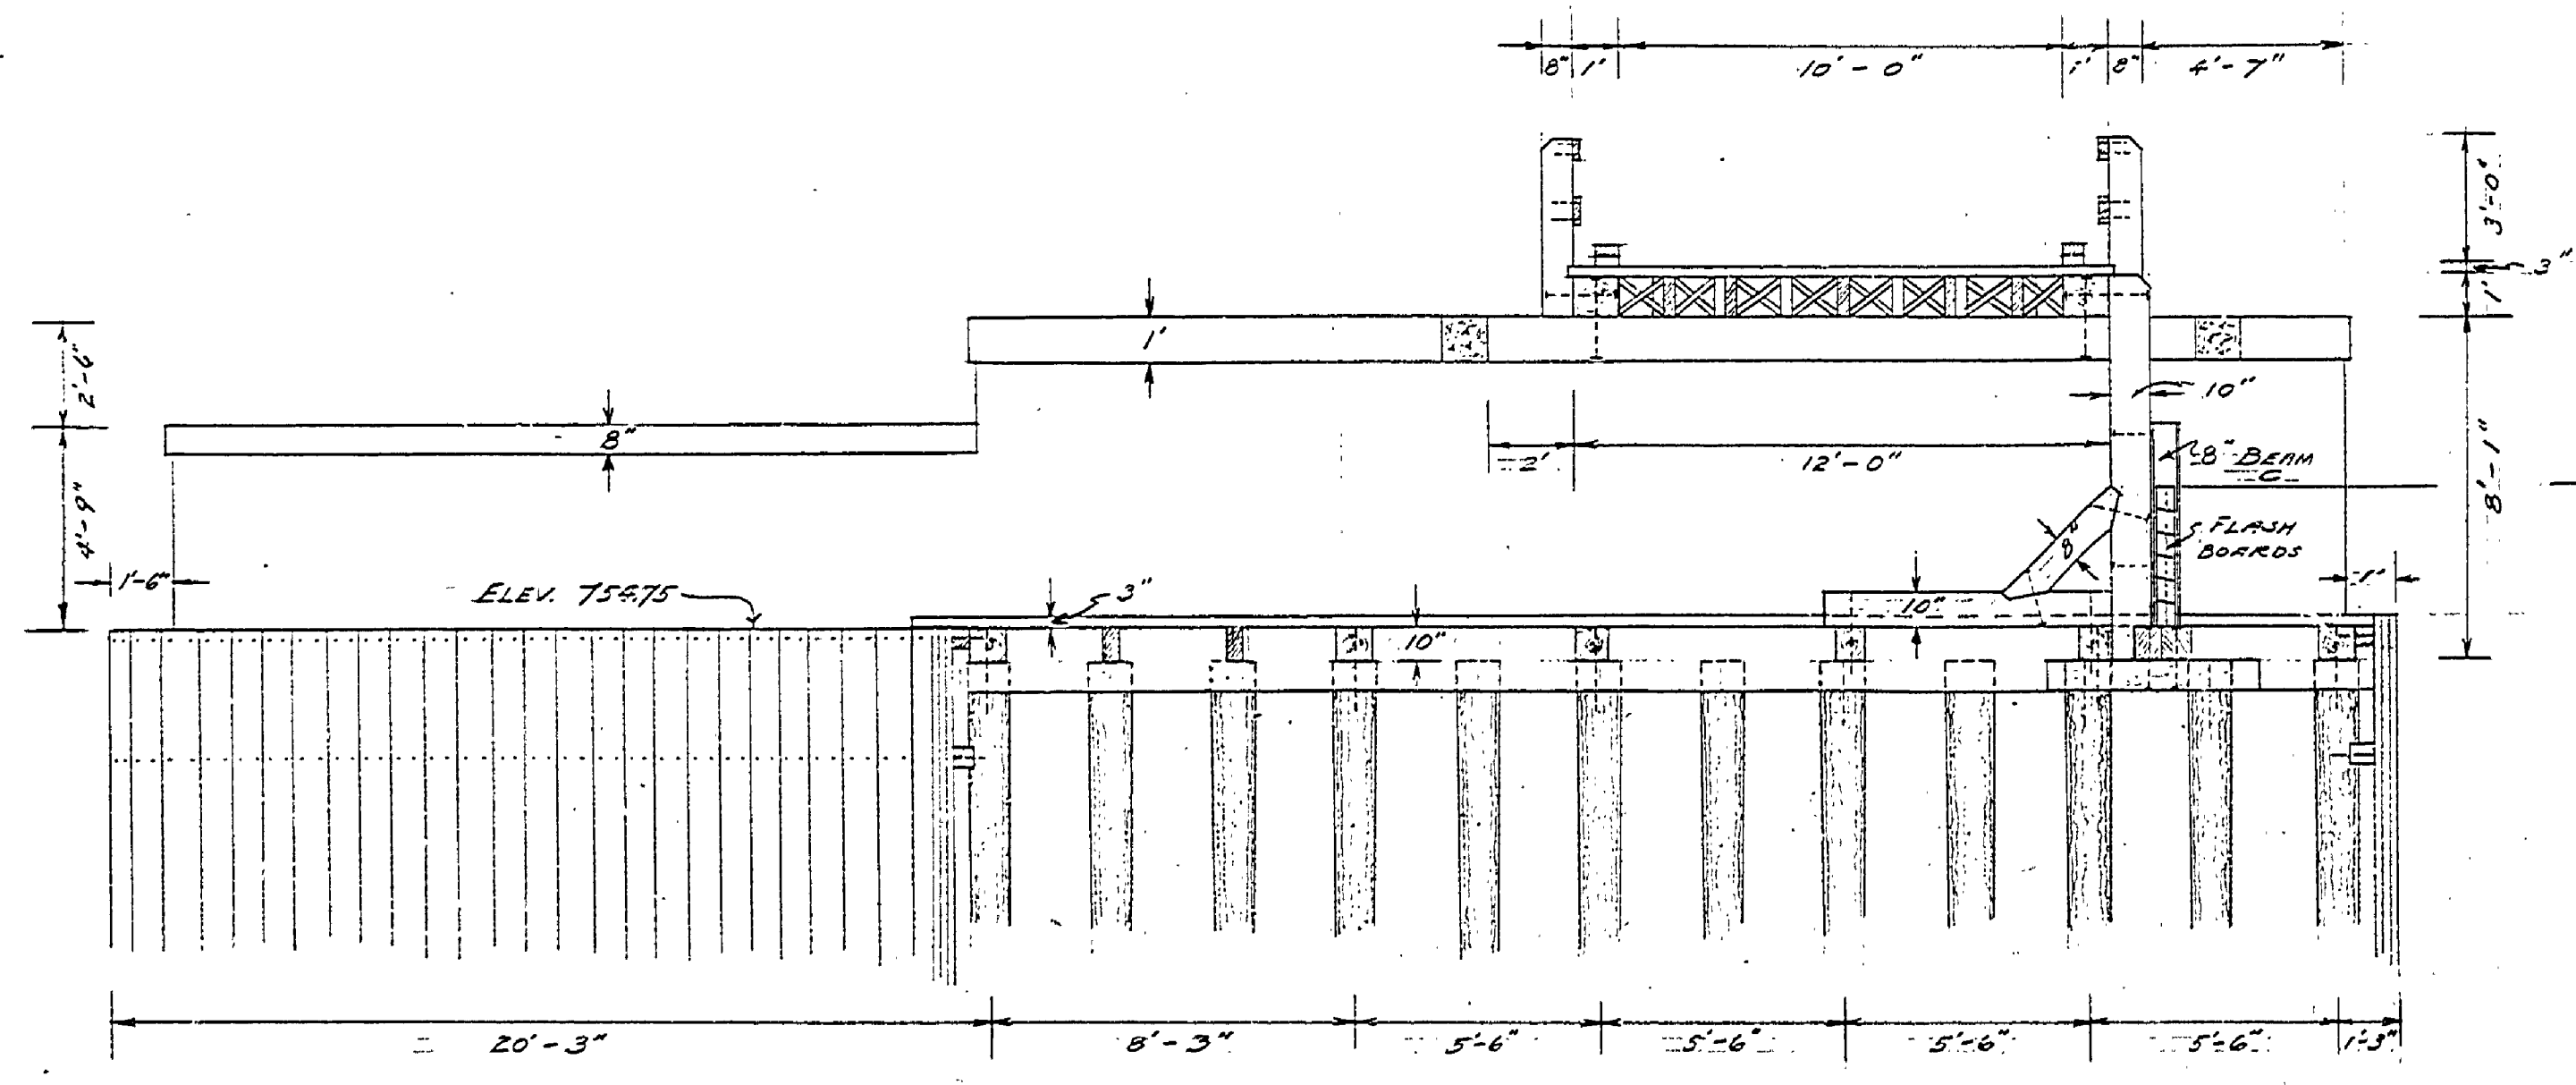

SECTION THROUGH GATEWAY
SHOWING WEST ABUTMENT

MICHIGAN DEPARTMENT OF CONSERVATION STATE PARKS DIVISION		
DESIGNED BY: C.F.D.	GLADWIN STATE PARK PLAN FOR DAM AND BRIDGE	PLAN NO. 2 OF 2
DRAWN BY: C.F.D.	SCALE - 1/8" = 1'	SHEET NO. 2 OF 2
CHECKED BY: C.F.D.		DATE FEB. 1941
APPROVED BY: CHIEF, PARKS DIVISION		DATE

E.P.D.