


REVISIONS	NO.	DATE	BY
	1		
	2		
	3		
	4		
	5		
	6		

REVIEWED BY SECTIONS	DATE	APPROVED BY
ARCHITECTURAL	7-6-60	J.T.R.
ENGINEERING	7-6-60	J.T.R.
LANDSCAPE	7-6-60	J.T.R.

DRAWN BY	DATE	TRACED BY	CHECKED BY
K.M.S.	JULY 1960		

NOTE: SEE STANDARD PLAN SL-169 FOR CONSTRUCTION DETAILS OF CURBING...

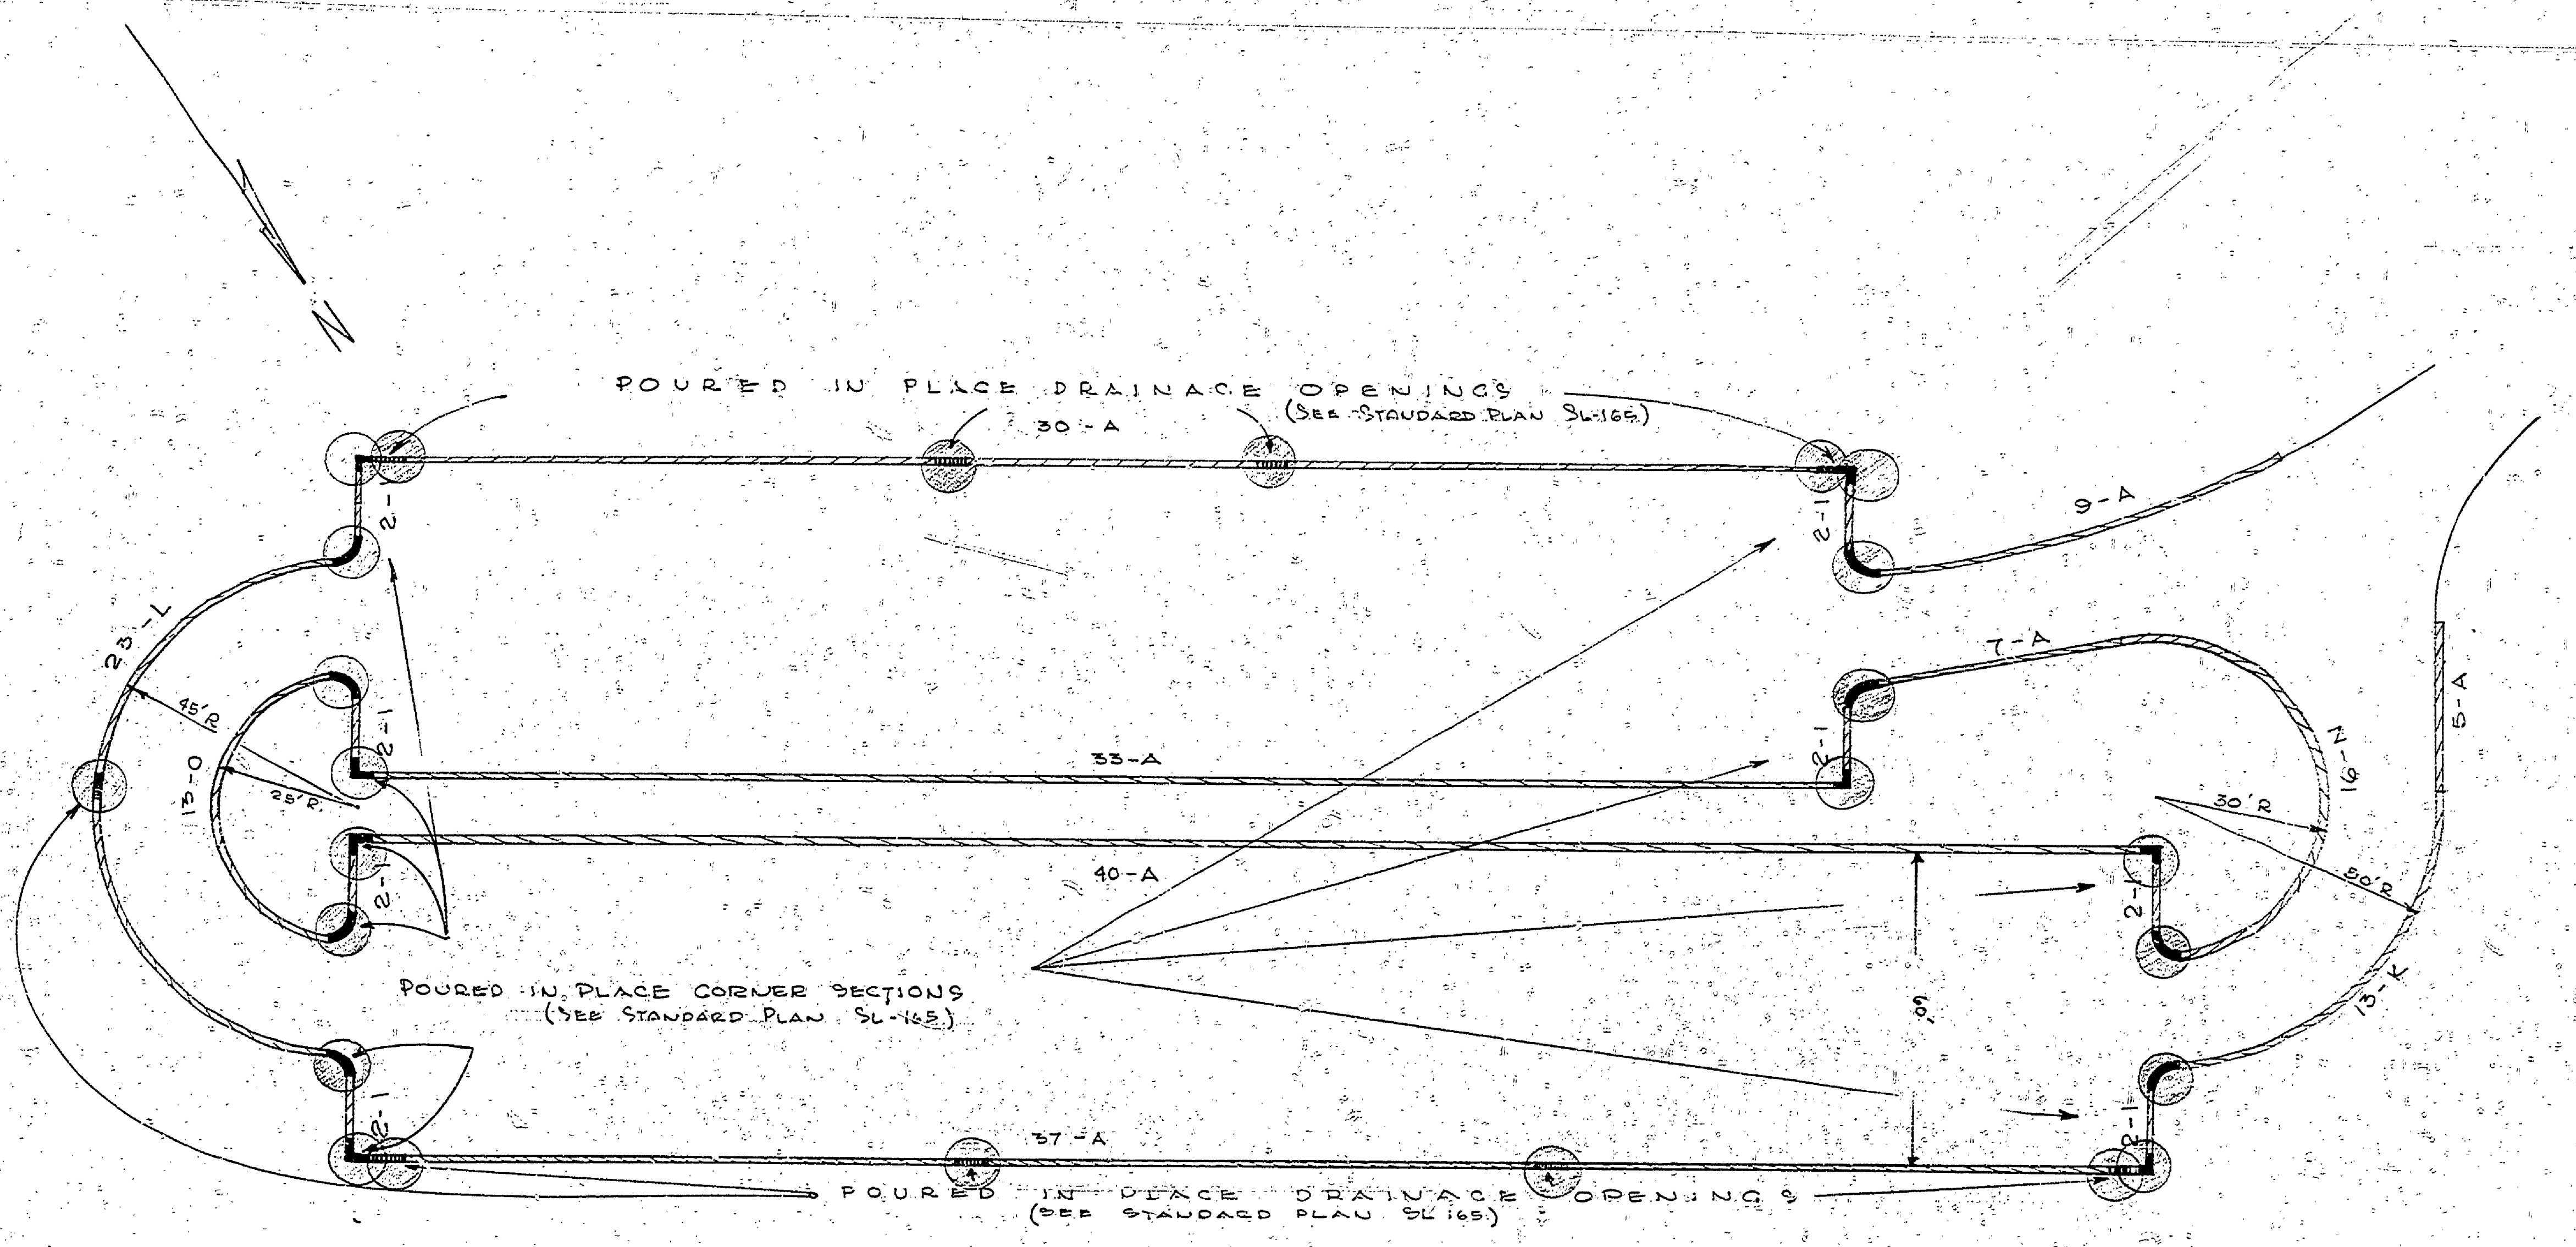


SCALE 1" = 20'

NOTE: INDICATES POURED IN PLACE ITEMS
 INDICATES PRECAST CURBING

MATERIALS ESTIMATE

CODE	NO. OF SECTIONS	LENGTH	BEVEL	NO.
A	161	6"	NONE	9
I	16	6"	NONE	8
K	13	6"	5/8"	8
L	23	6"	1/2"	
N	16	6"	1"	
O	13	6"	3/4"	

POURED IN PLACE SECTIONS	NO.
DRAINAGE OPENINGS	9
5' RADIUS CURVE CORNERS	8
90° CORNER SECTIONS	8
MATERIALS TO CONSTRUCT ABOVE ITEMS	
CONCRETE	5 CYDS.
3/8" x ROD	22# LBS.
3/16" x 30" ANCHOR PINS	48 EA.

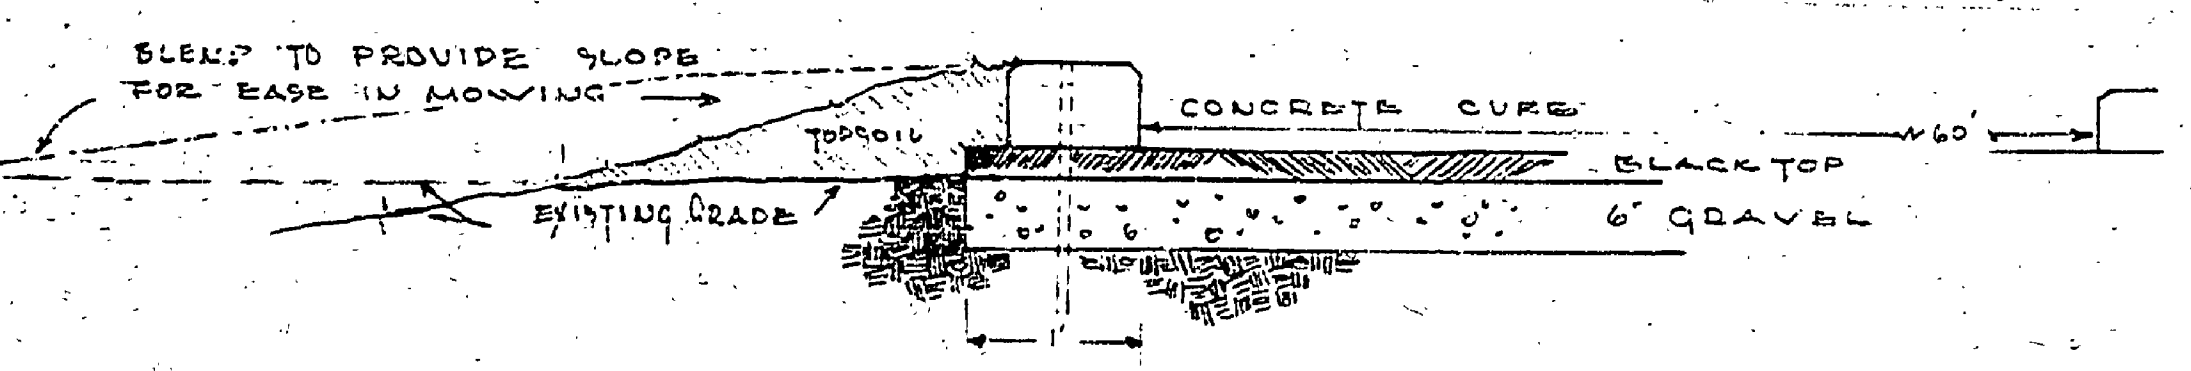

CURB DETAIL (FOR EXISTING BLACKTOP)