

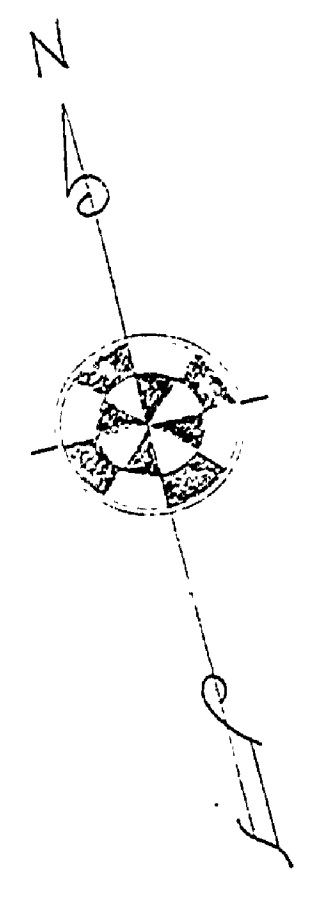


DRAWN BY: E.C. BEMWETT		REVIEWED BY SECTIONS		APPROVED BY		NO. DATE BY		REVISIONS	
TRACED BY	ARCHITECTURAL	J.I.R.	11-1-51	<i>[Signature]</i>	1				
CHECKED BY	ENGINEERING	J.I.R.	11-1-51	ASSISTANT CHIEF IN CHARGE	2				
DATE	LANDSCAPE	J.I.R.	11-1-51	OF DESIGN	3				
								4	
								5	
								6	

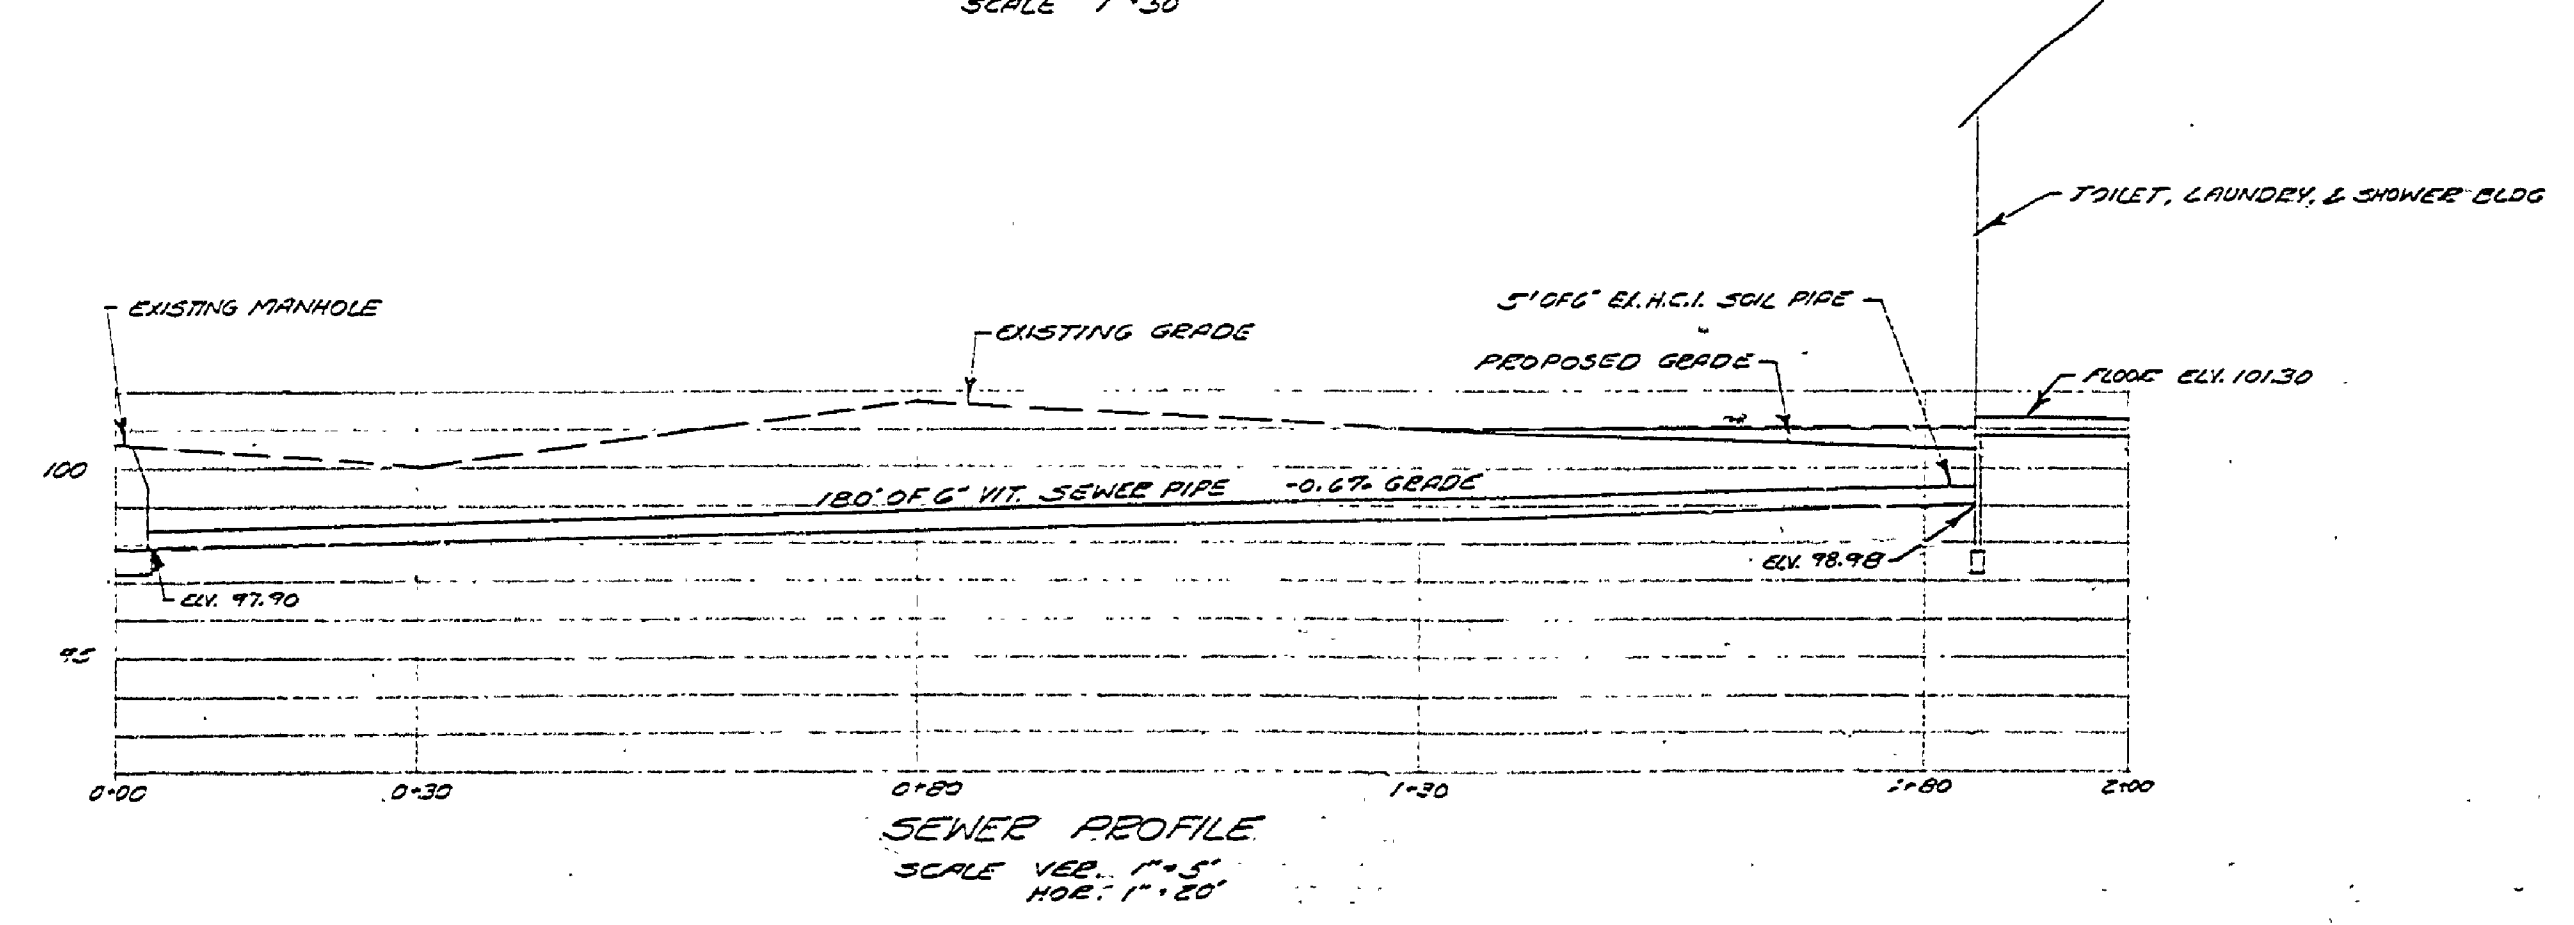

LAKE MICHIGAN

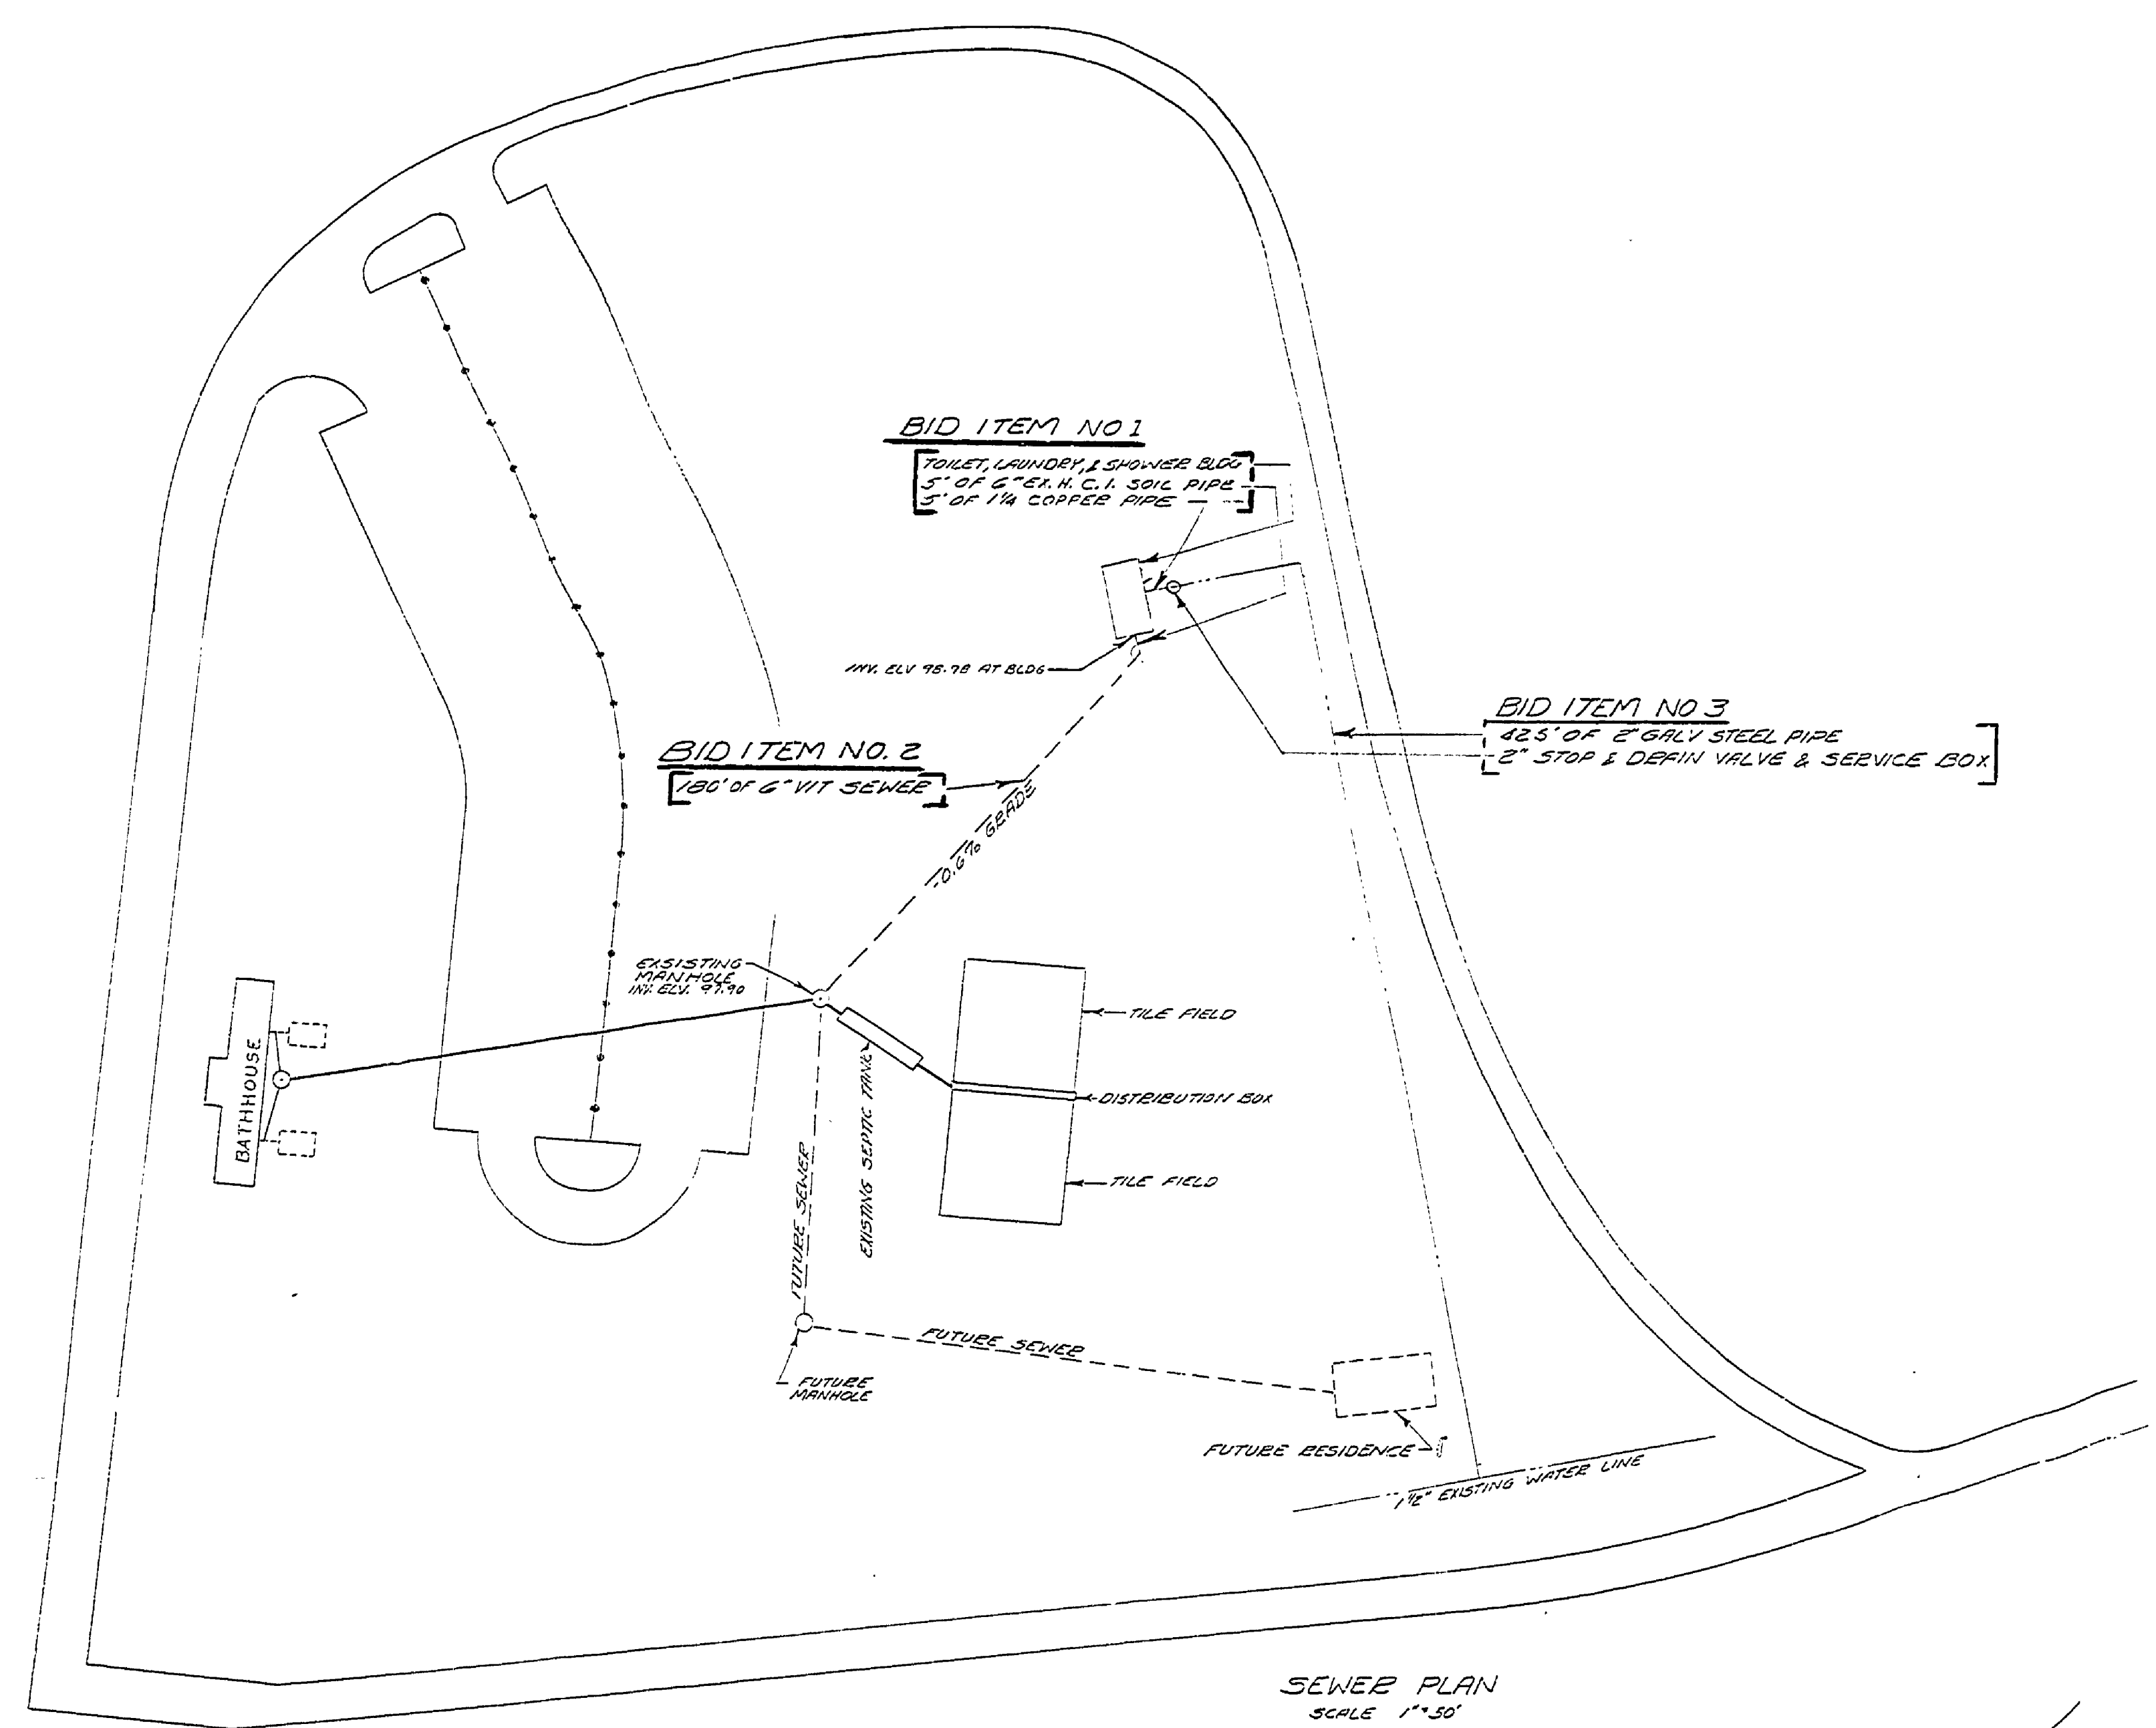

MICHIGAN  
DEPARTMENT OF CONSERVATION  
PARKS AND RECREATION DIVISION

CHARLES MEARS STATE PARK  
TOILET, LAUNDRY, AND SHOWER BLDG.  
SEWER LINE

PROJECT NO. 62-223-1C	
SHEET NO. 1	PLAN NO. E 103
OF 1	