




C.S. 1+50 E. A

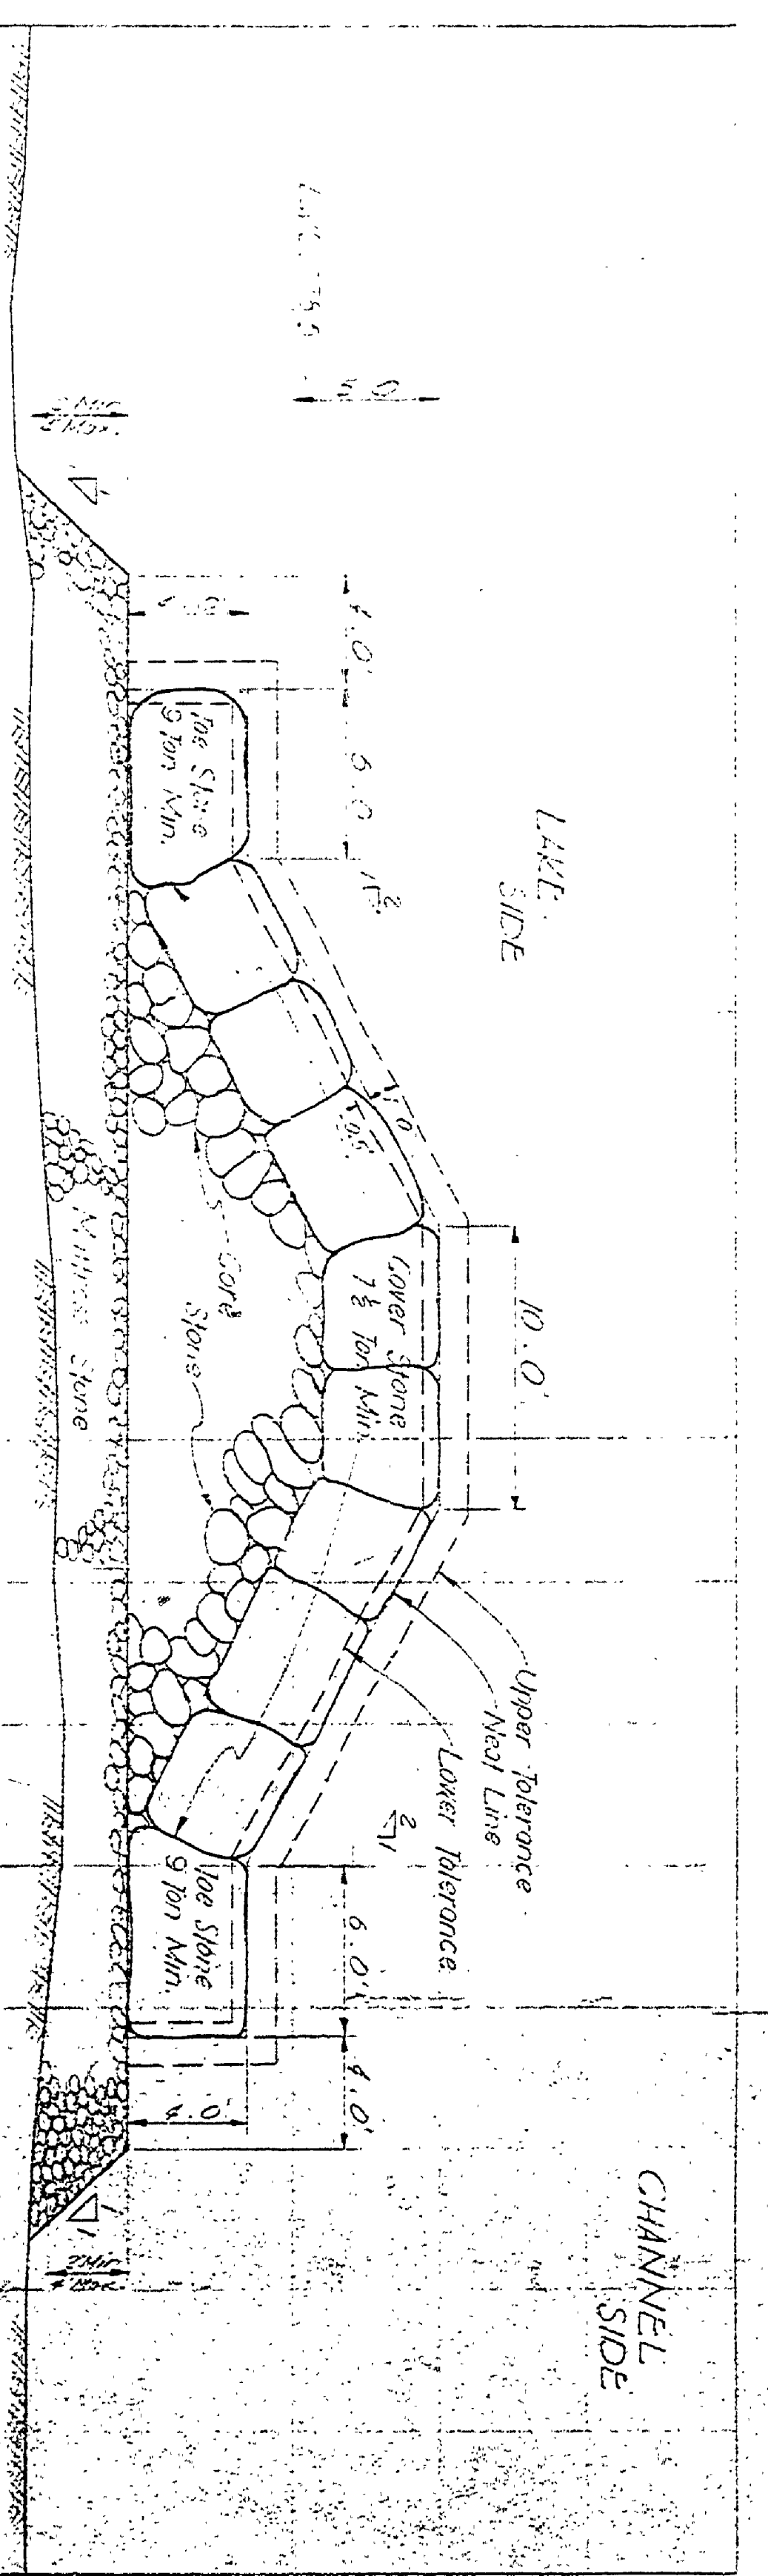

C.S. 1+25 E. A

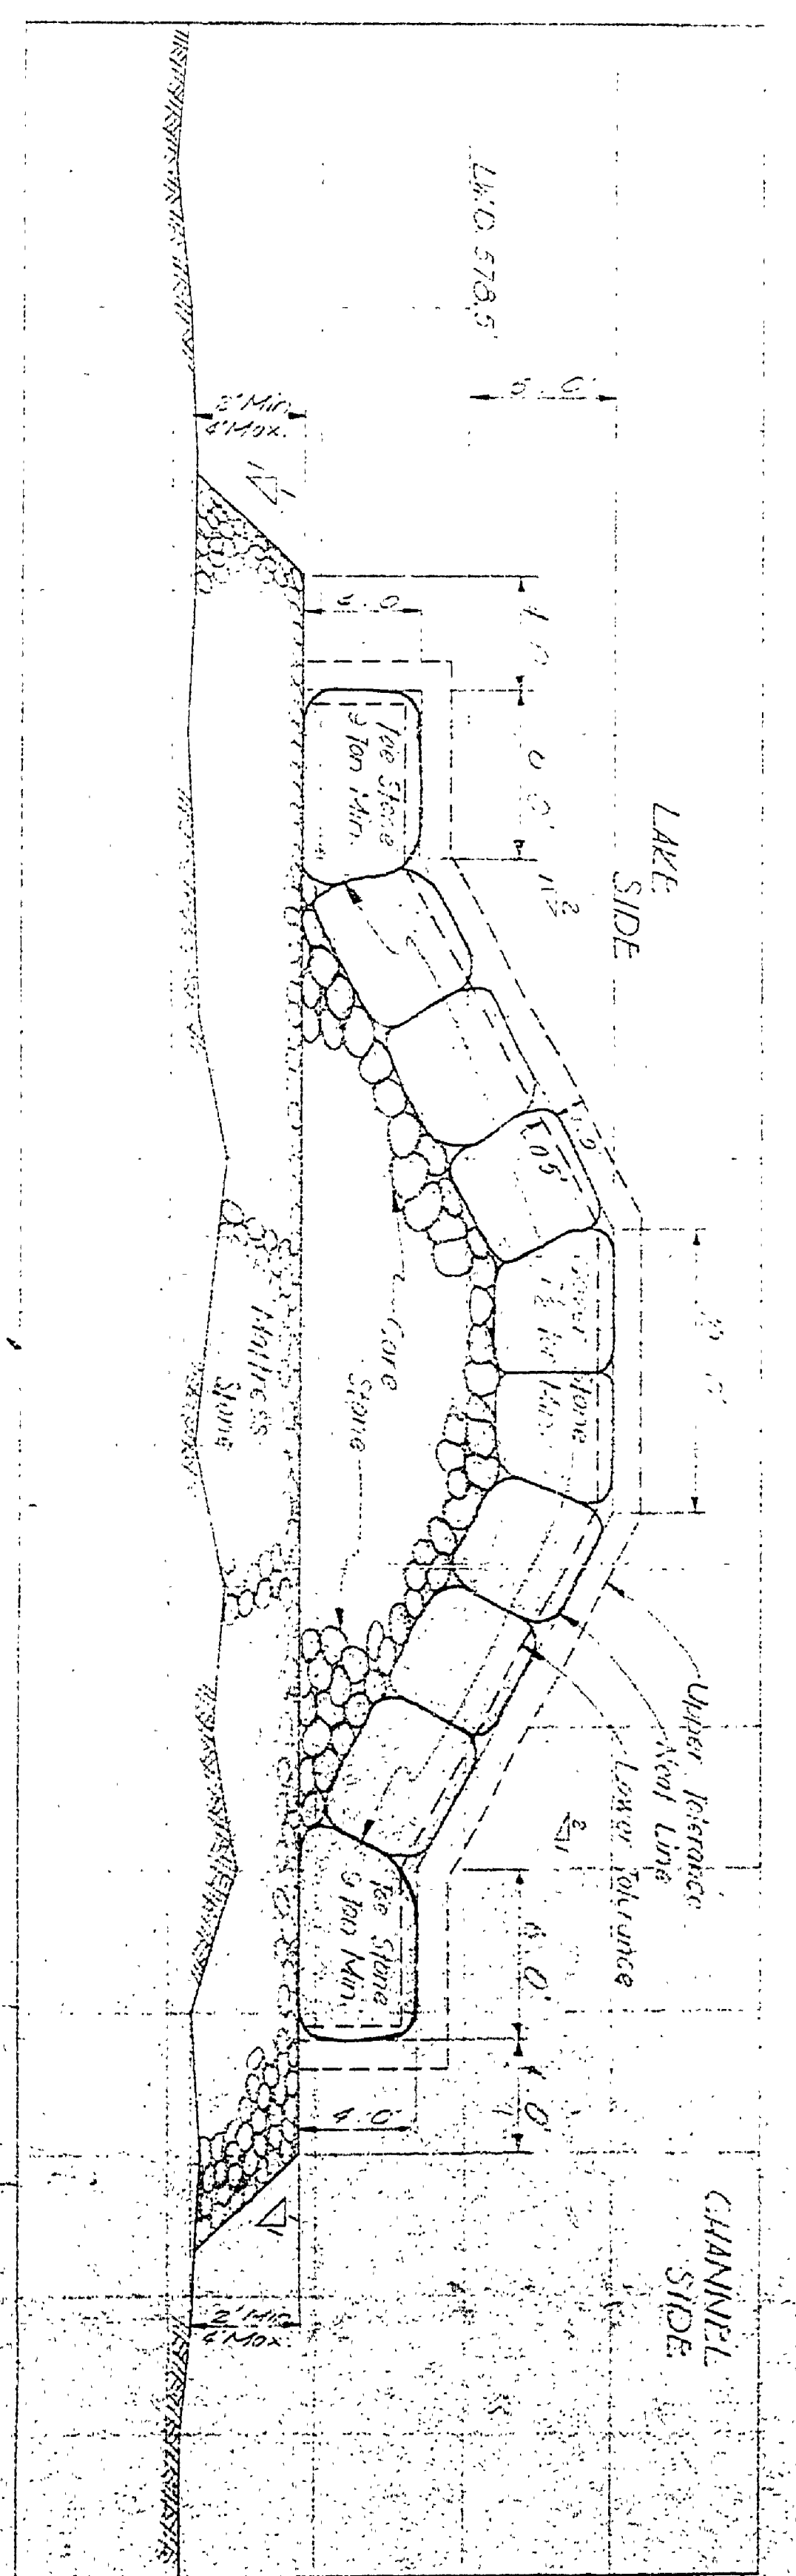

C.S. 1+00 E. A

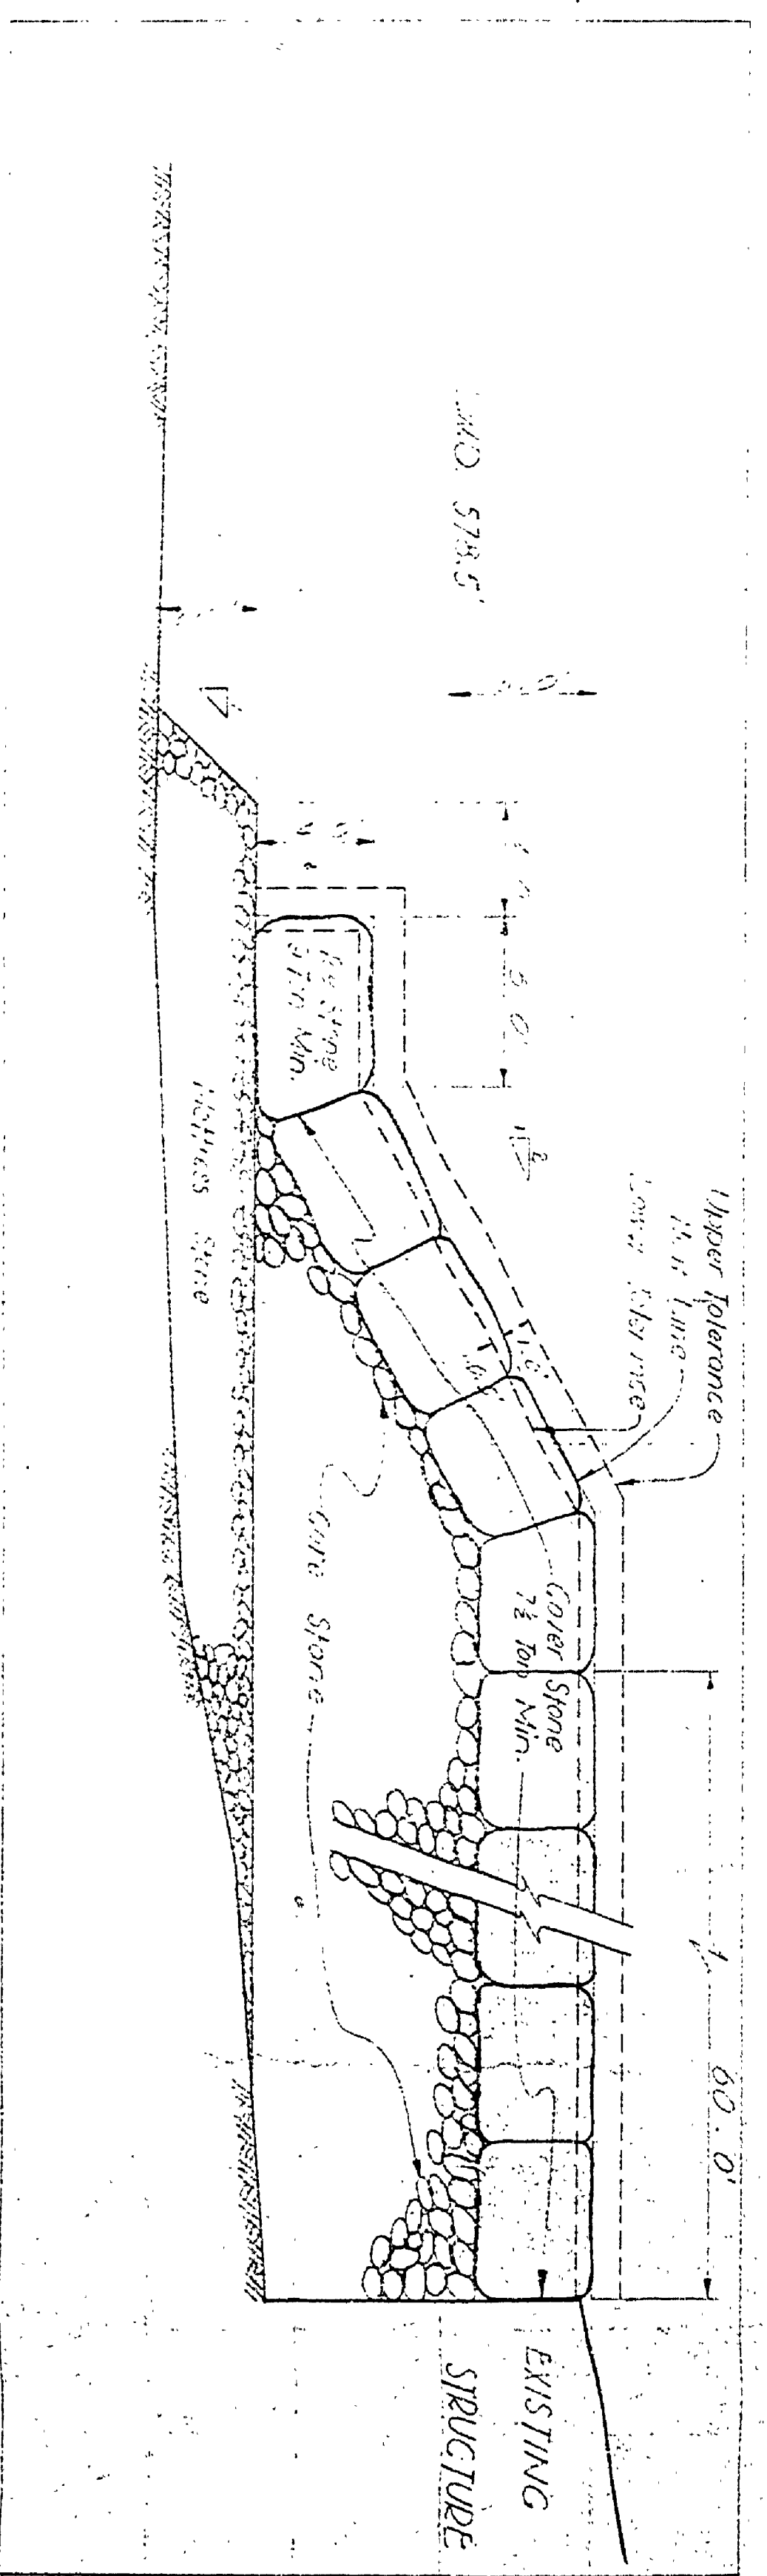

SECTION A-A