




EAST ELEVATION

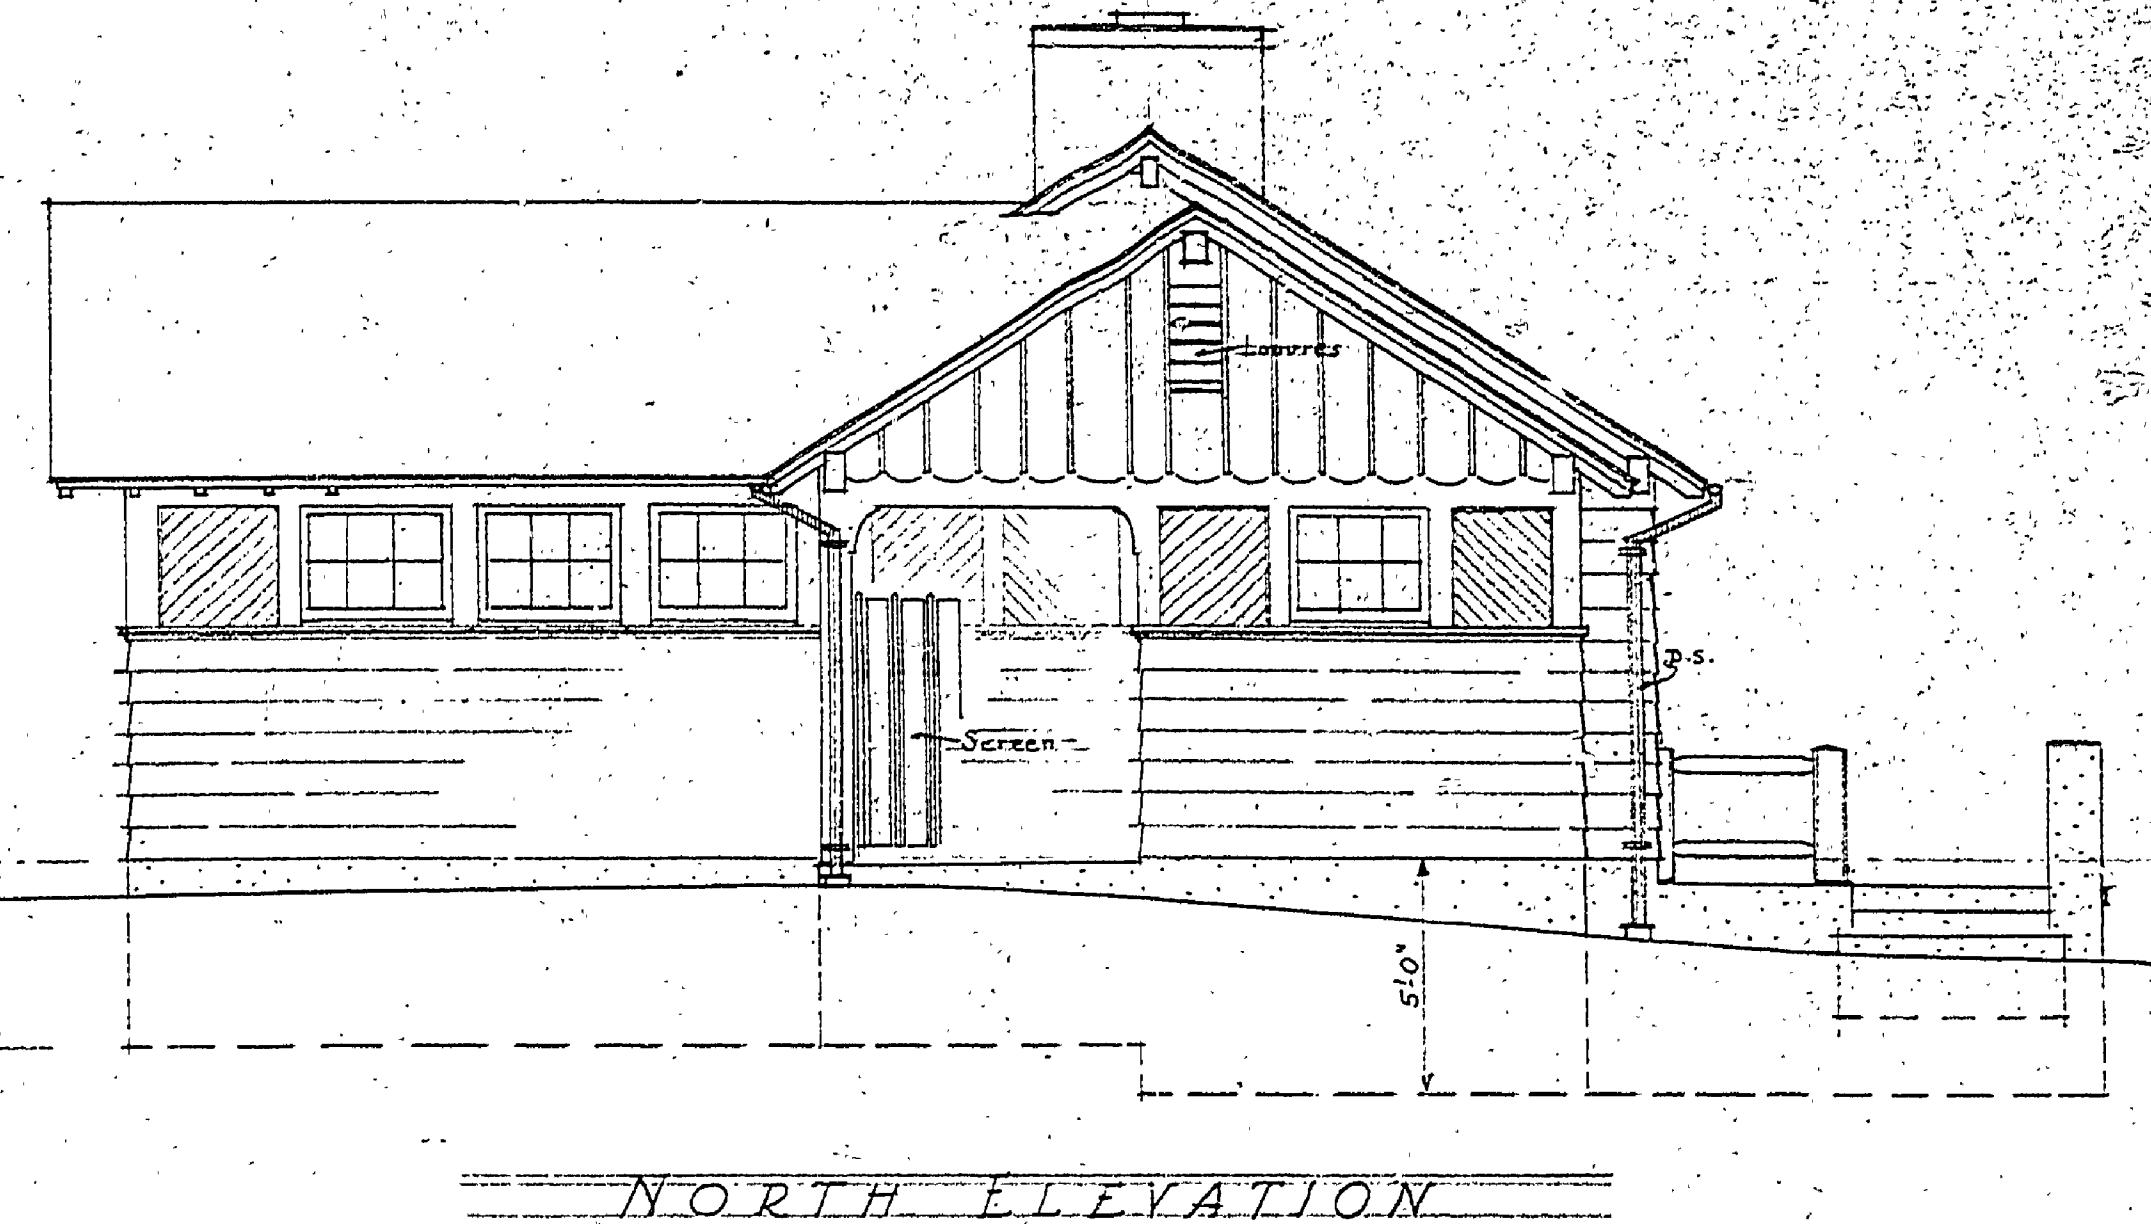


NORTH ELEVATION

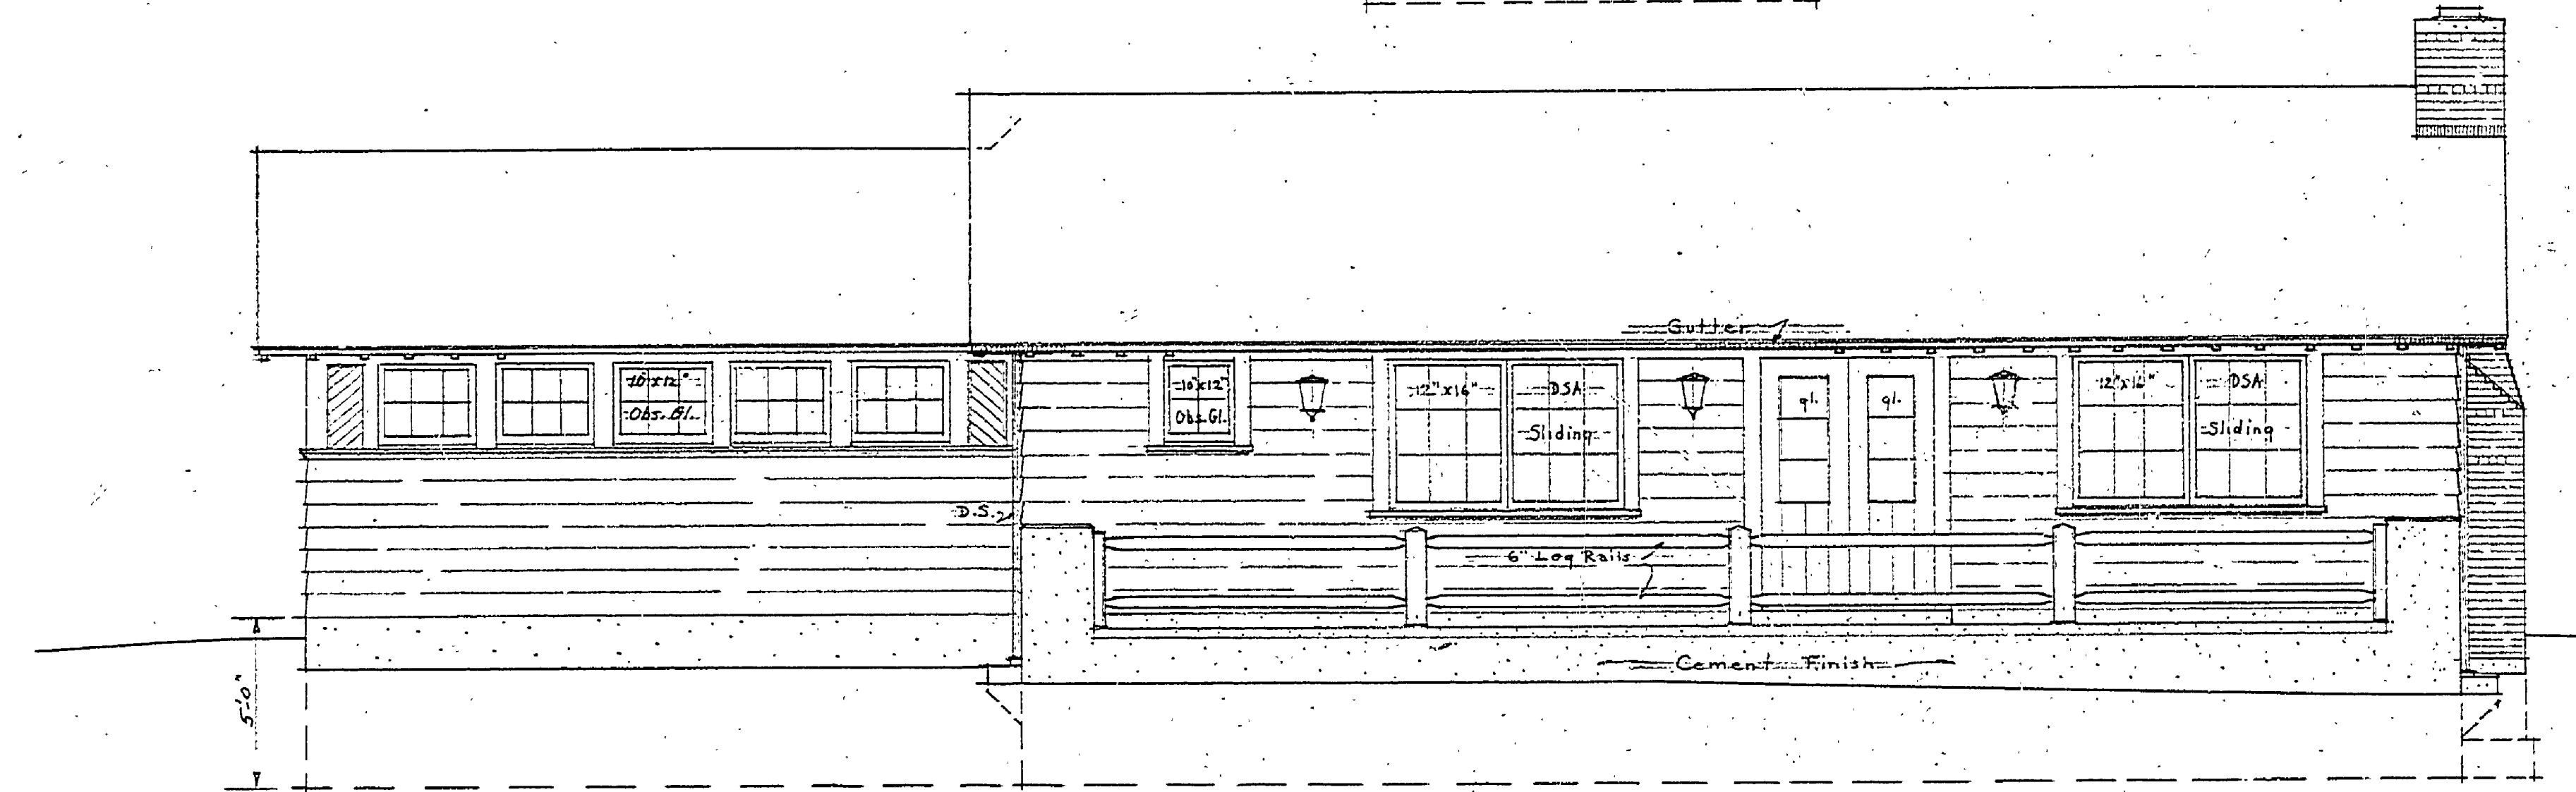



LAKE (WEST) ELEVATION

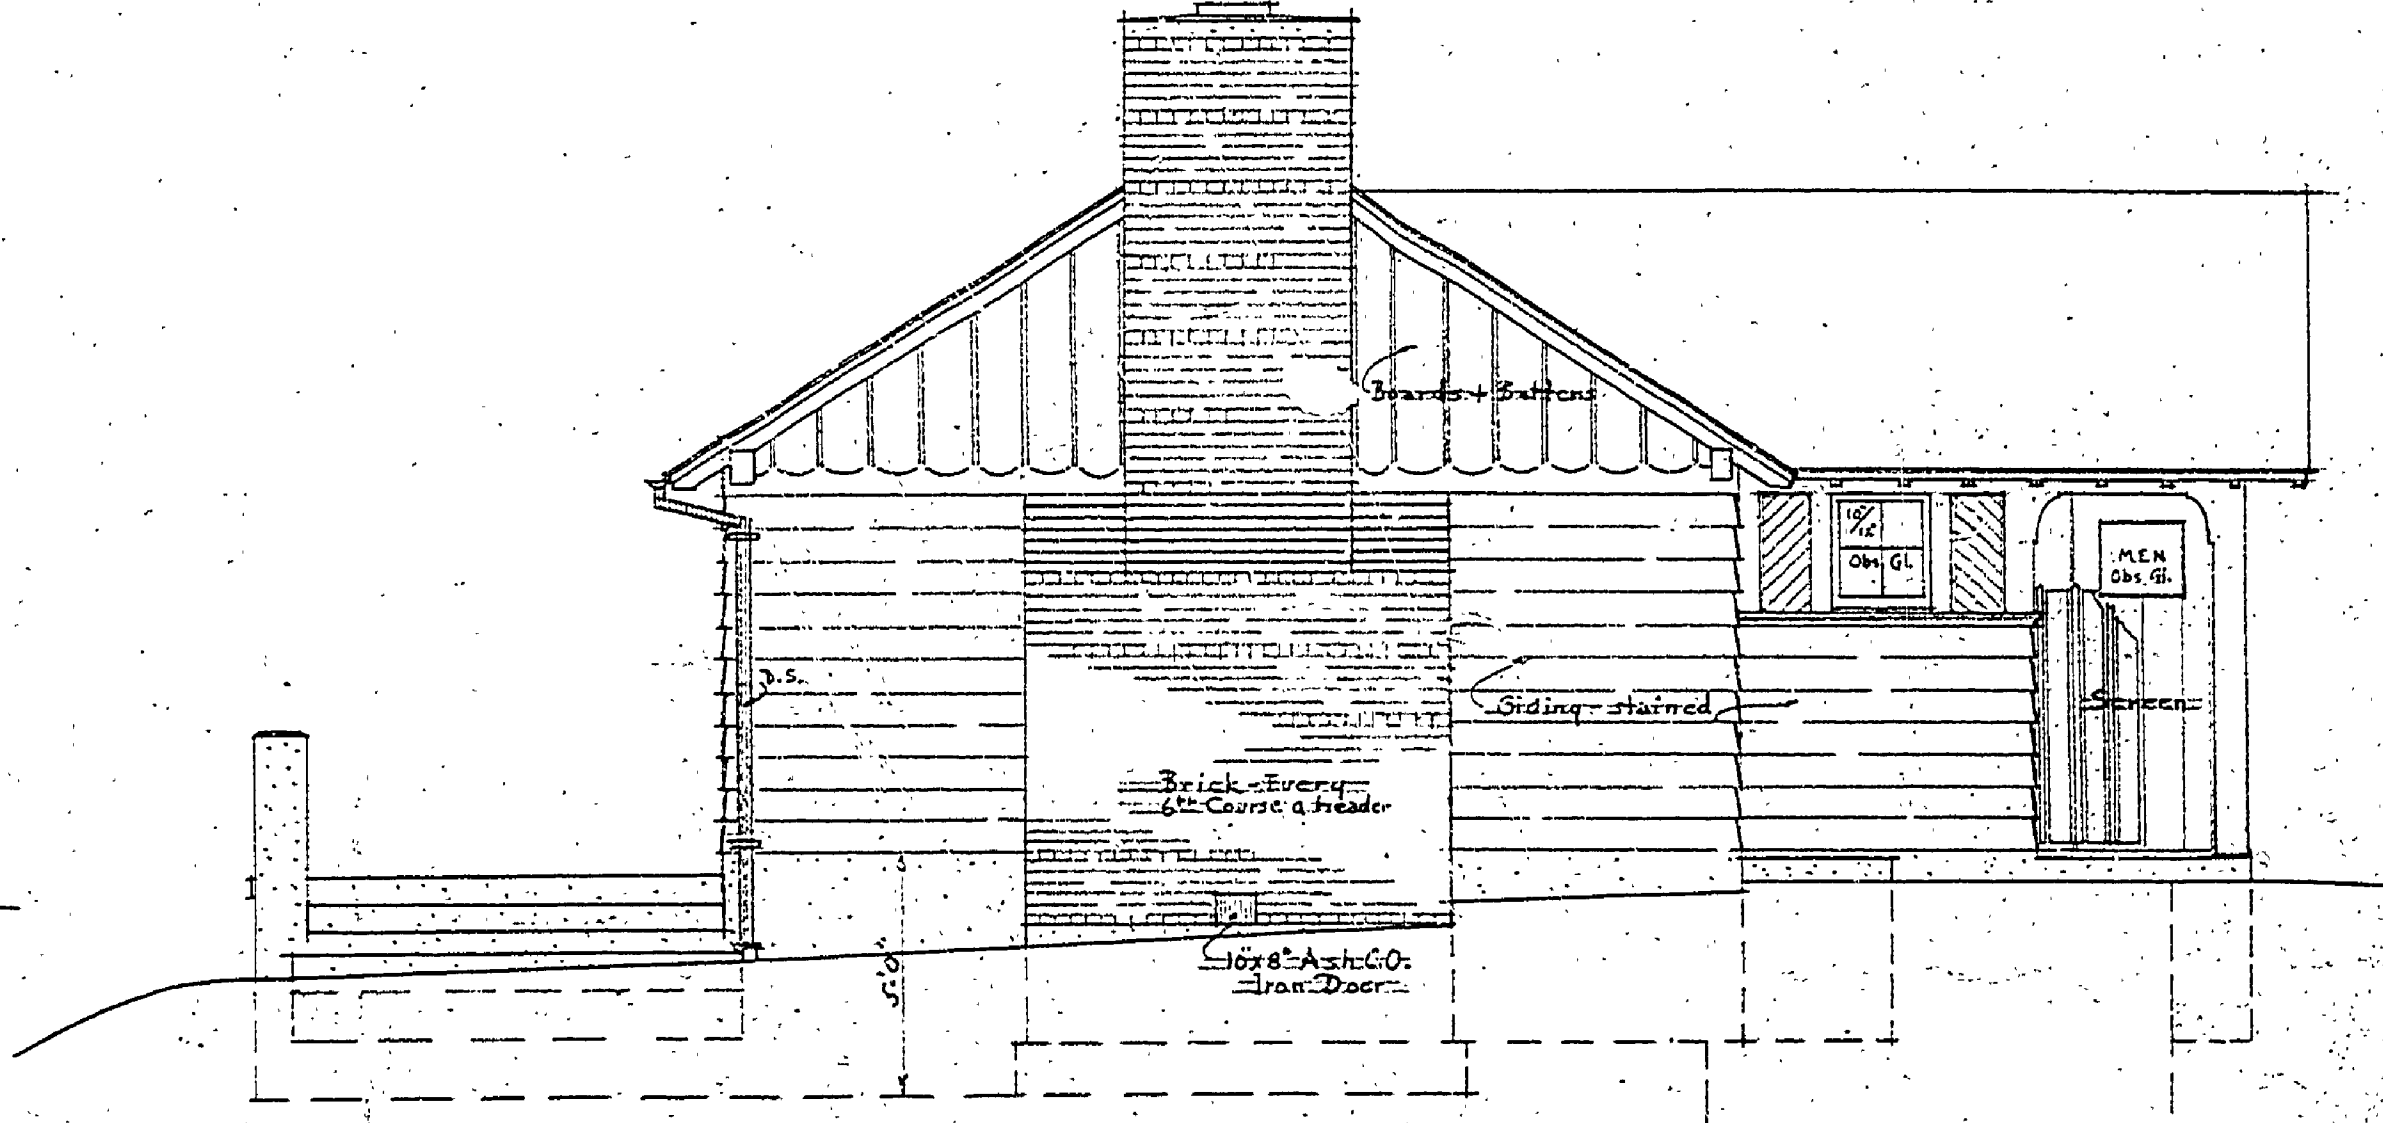


SOUTH ELEVATION

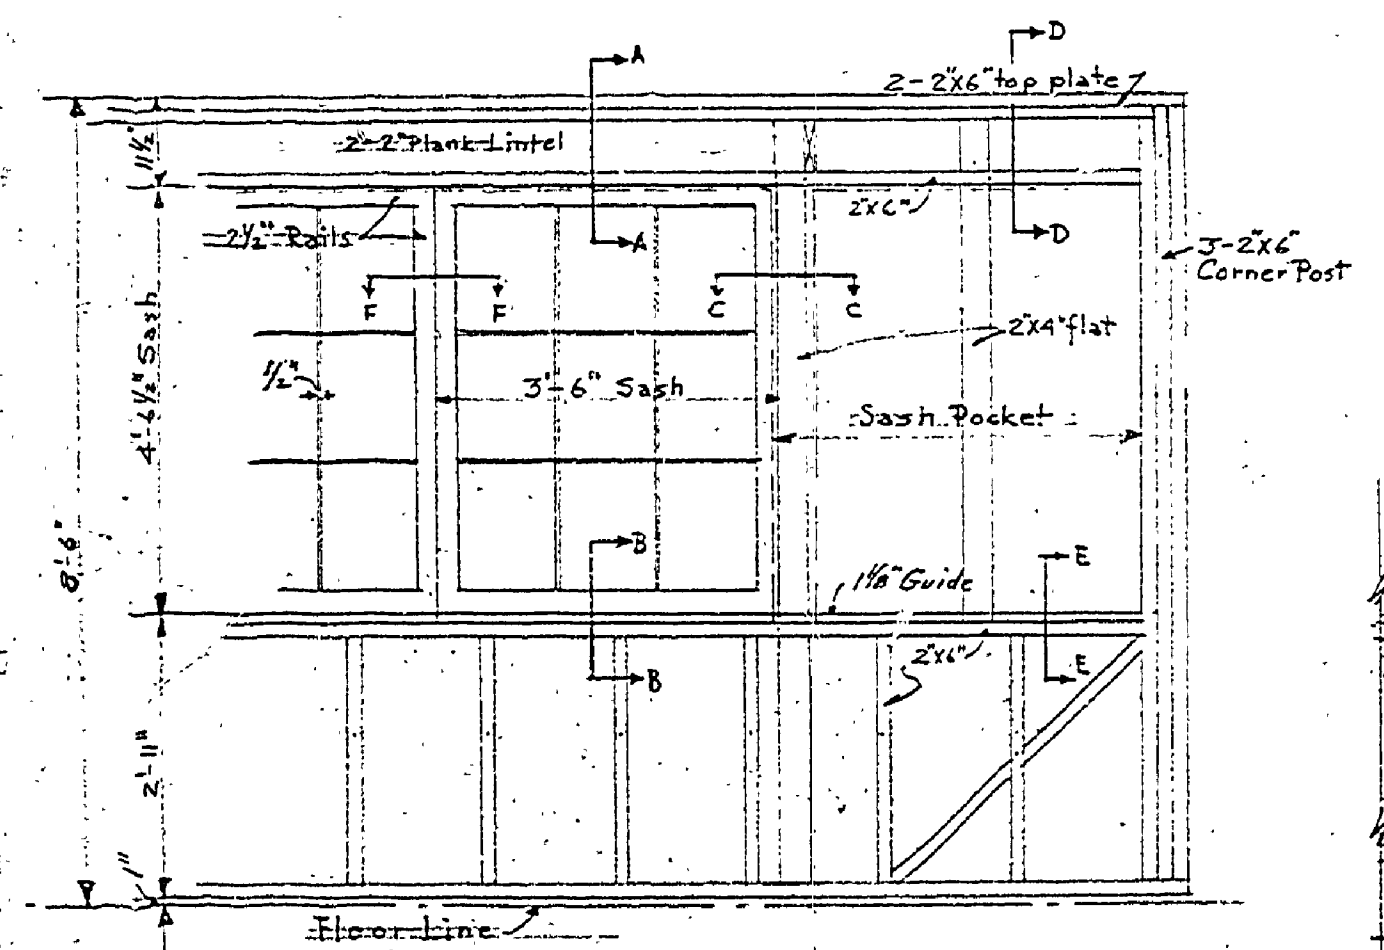

ELEVATION OF SLIDING SASH WINDOW & WALL FRAMING

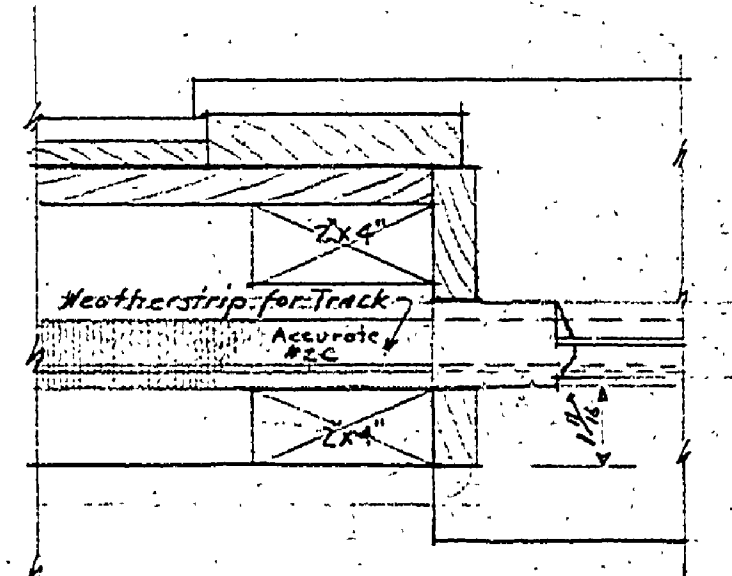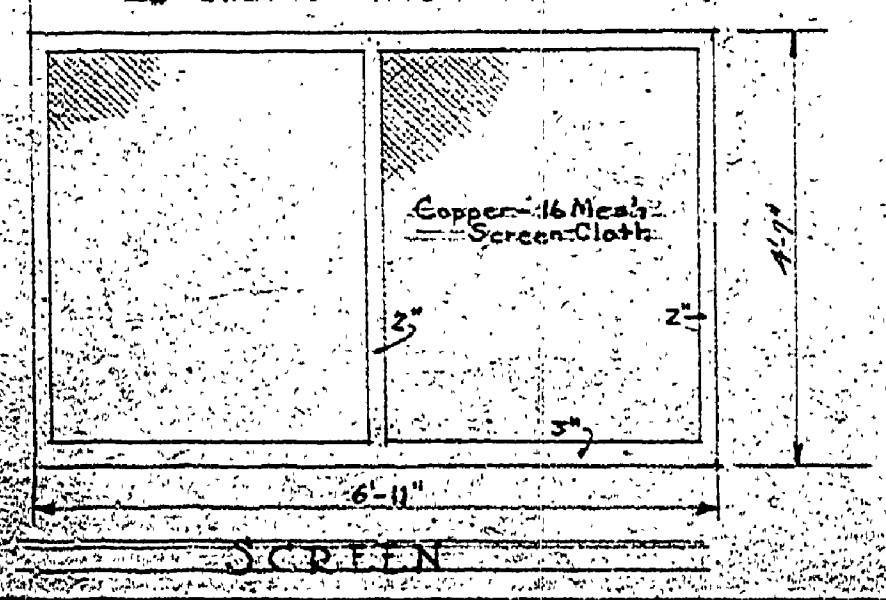

SECTION C-C

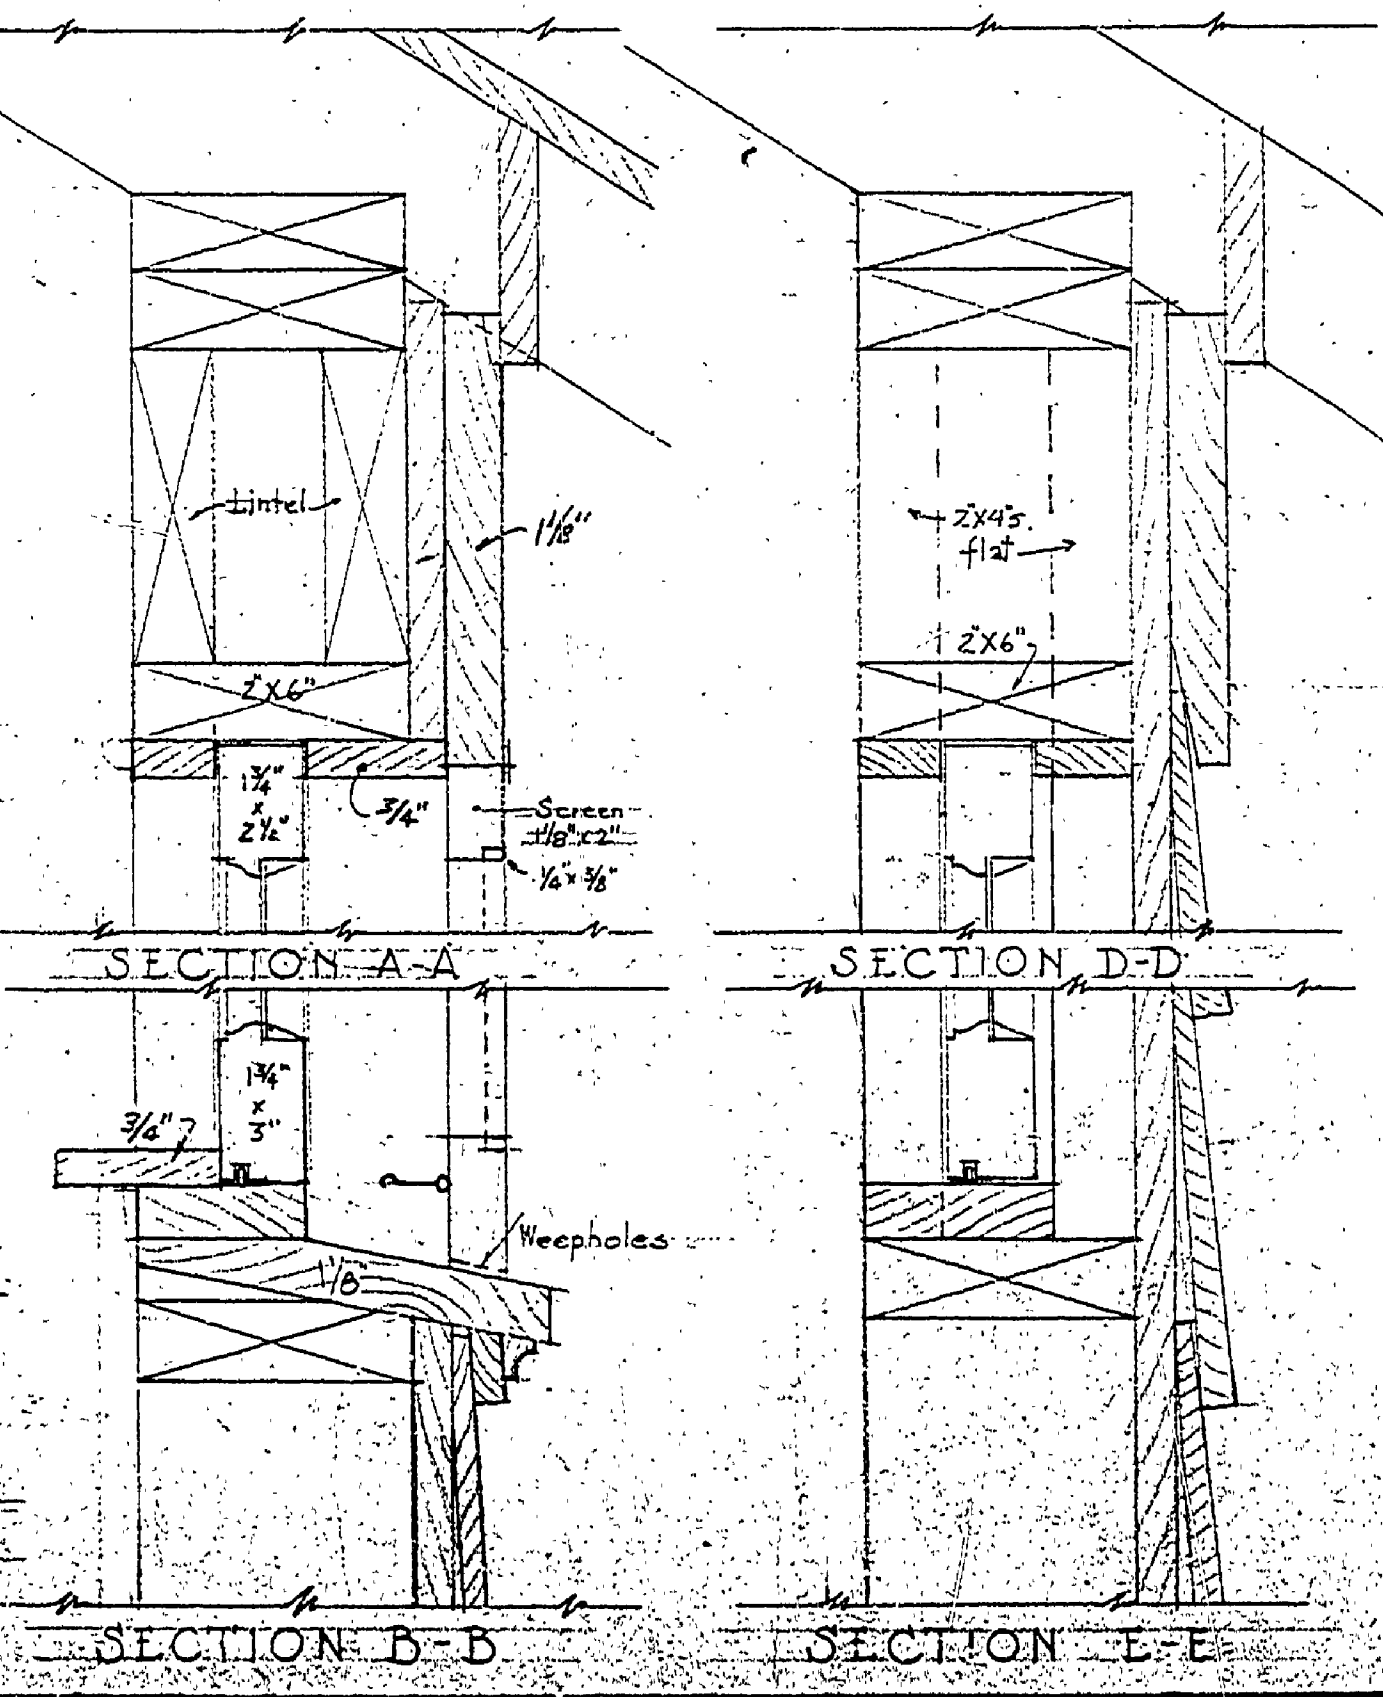


SECTION A-A


SECTION D-D

SECTION E-E

DETAILS

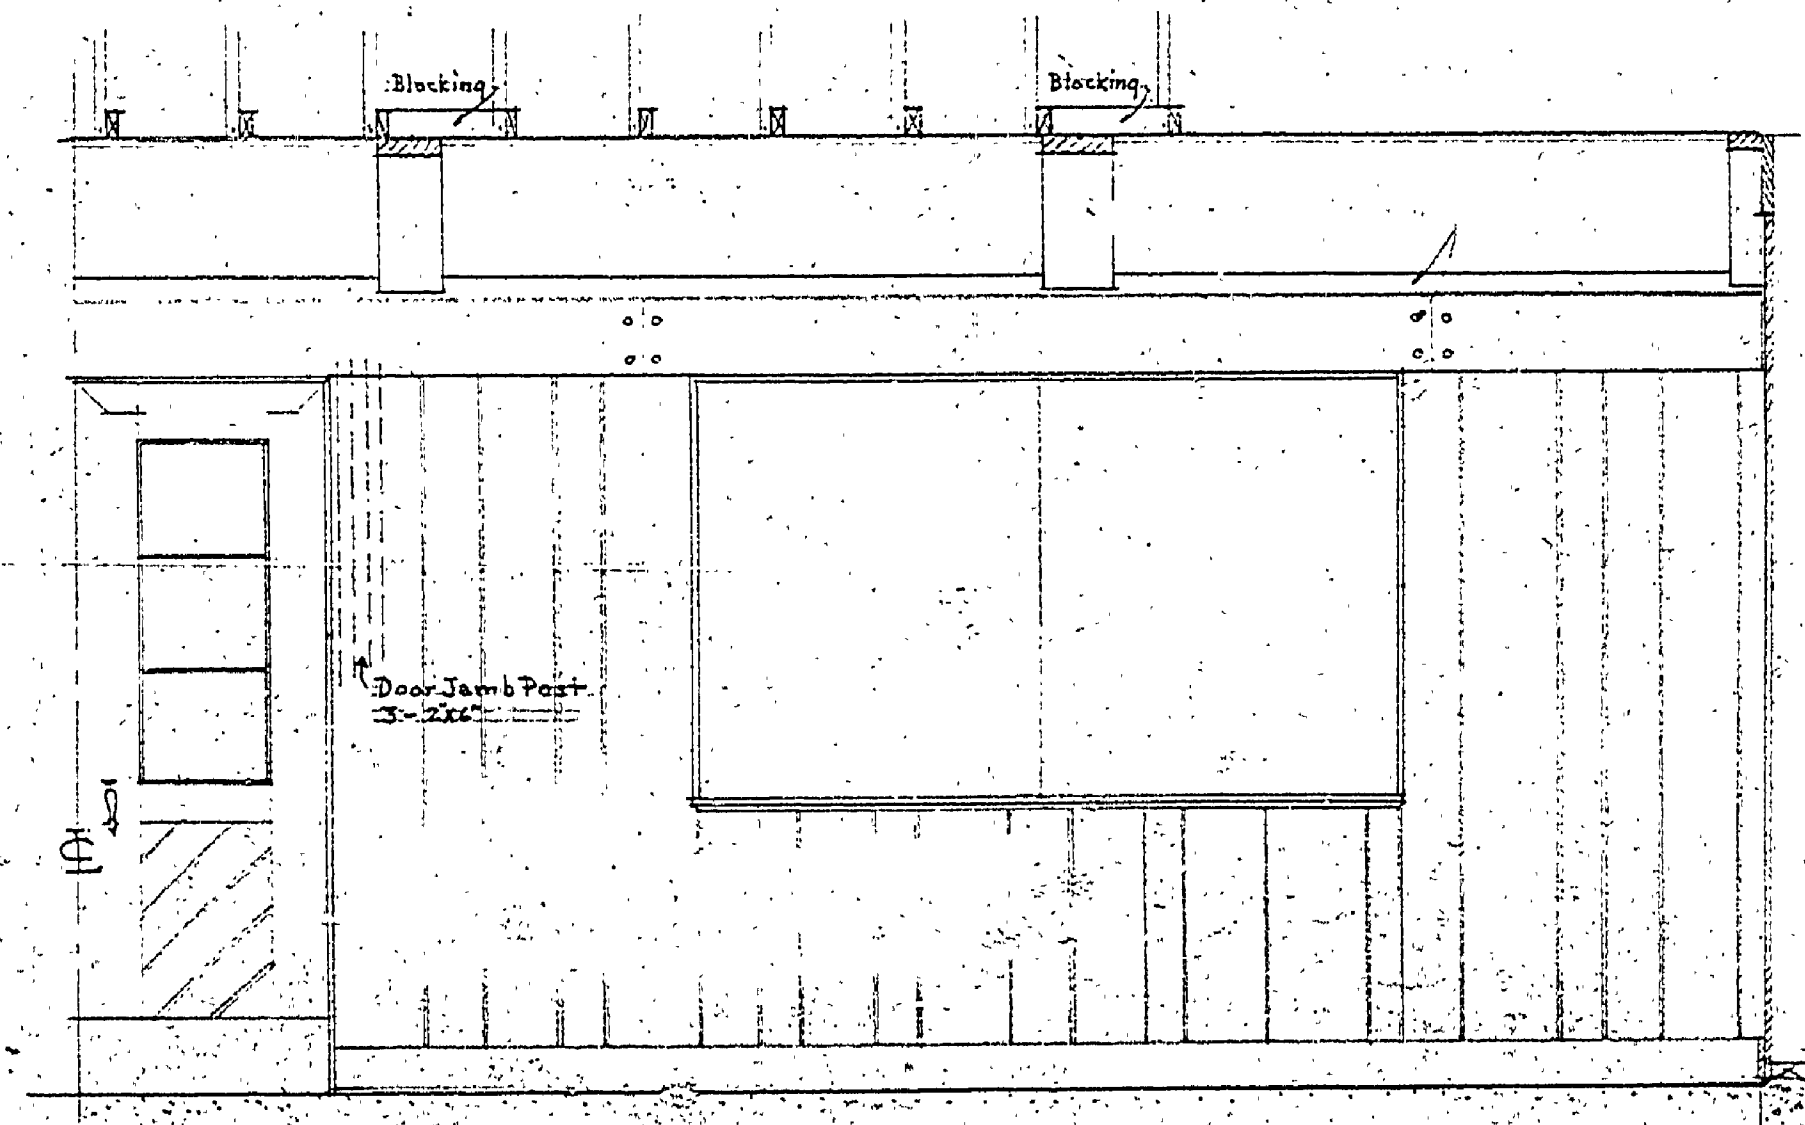

SIDE ELEVATION OF LOUNGE

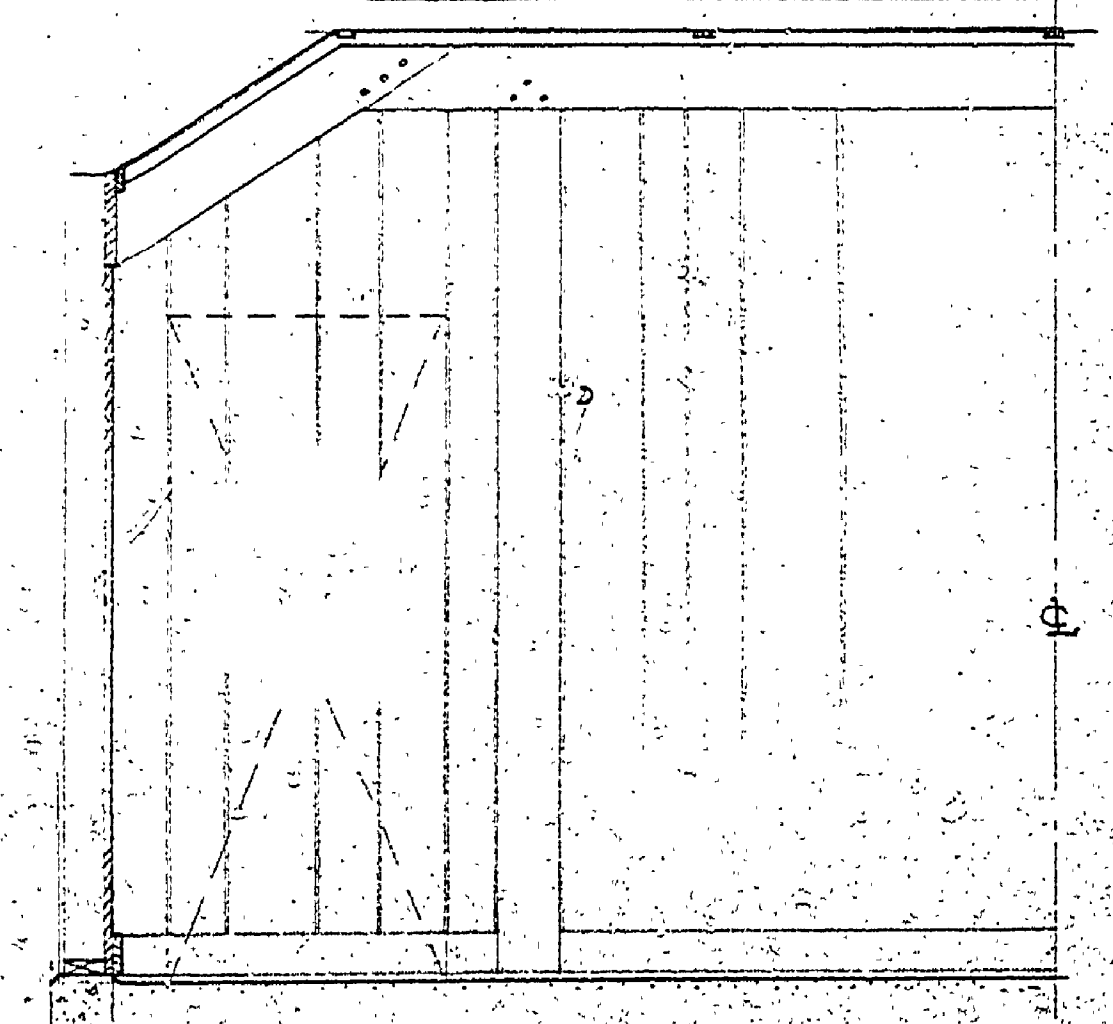

END ELEV.

INSURANCE No. 2

A-98

3