



DETAIL OF BOOTH PARTITION S
Scale 3/4" = 1'-0"

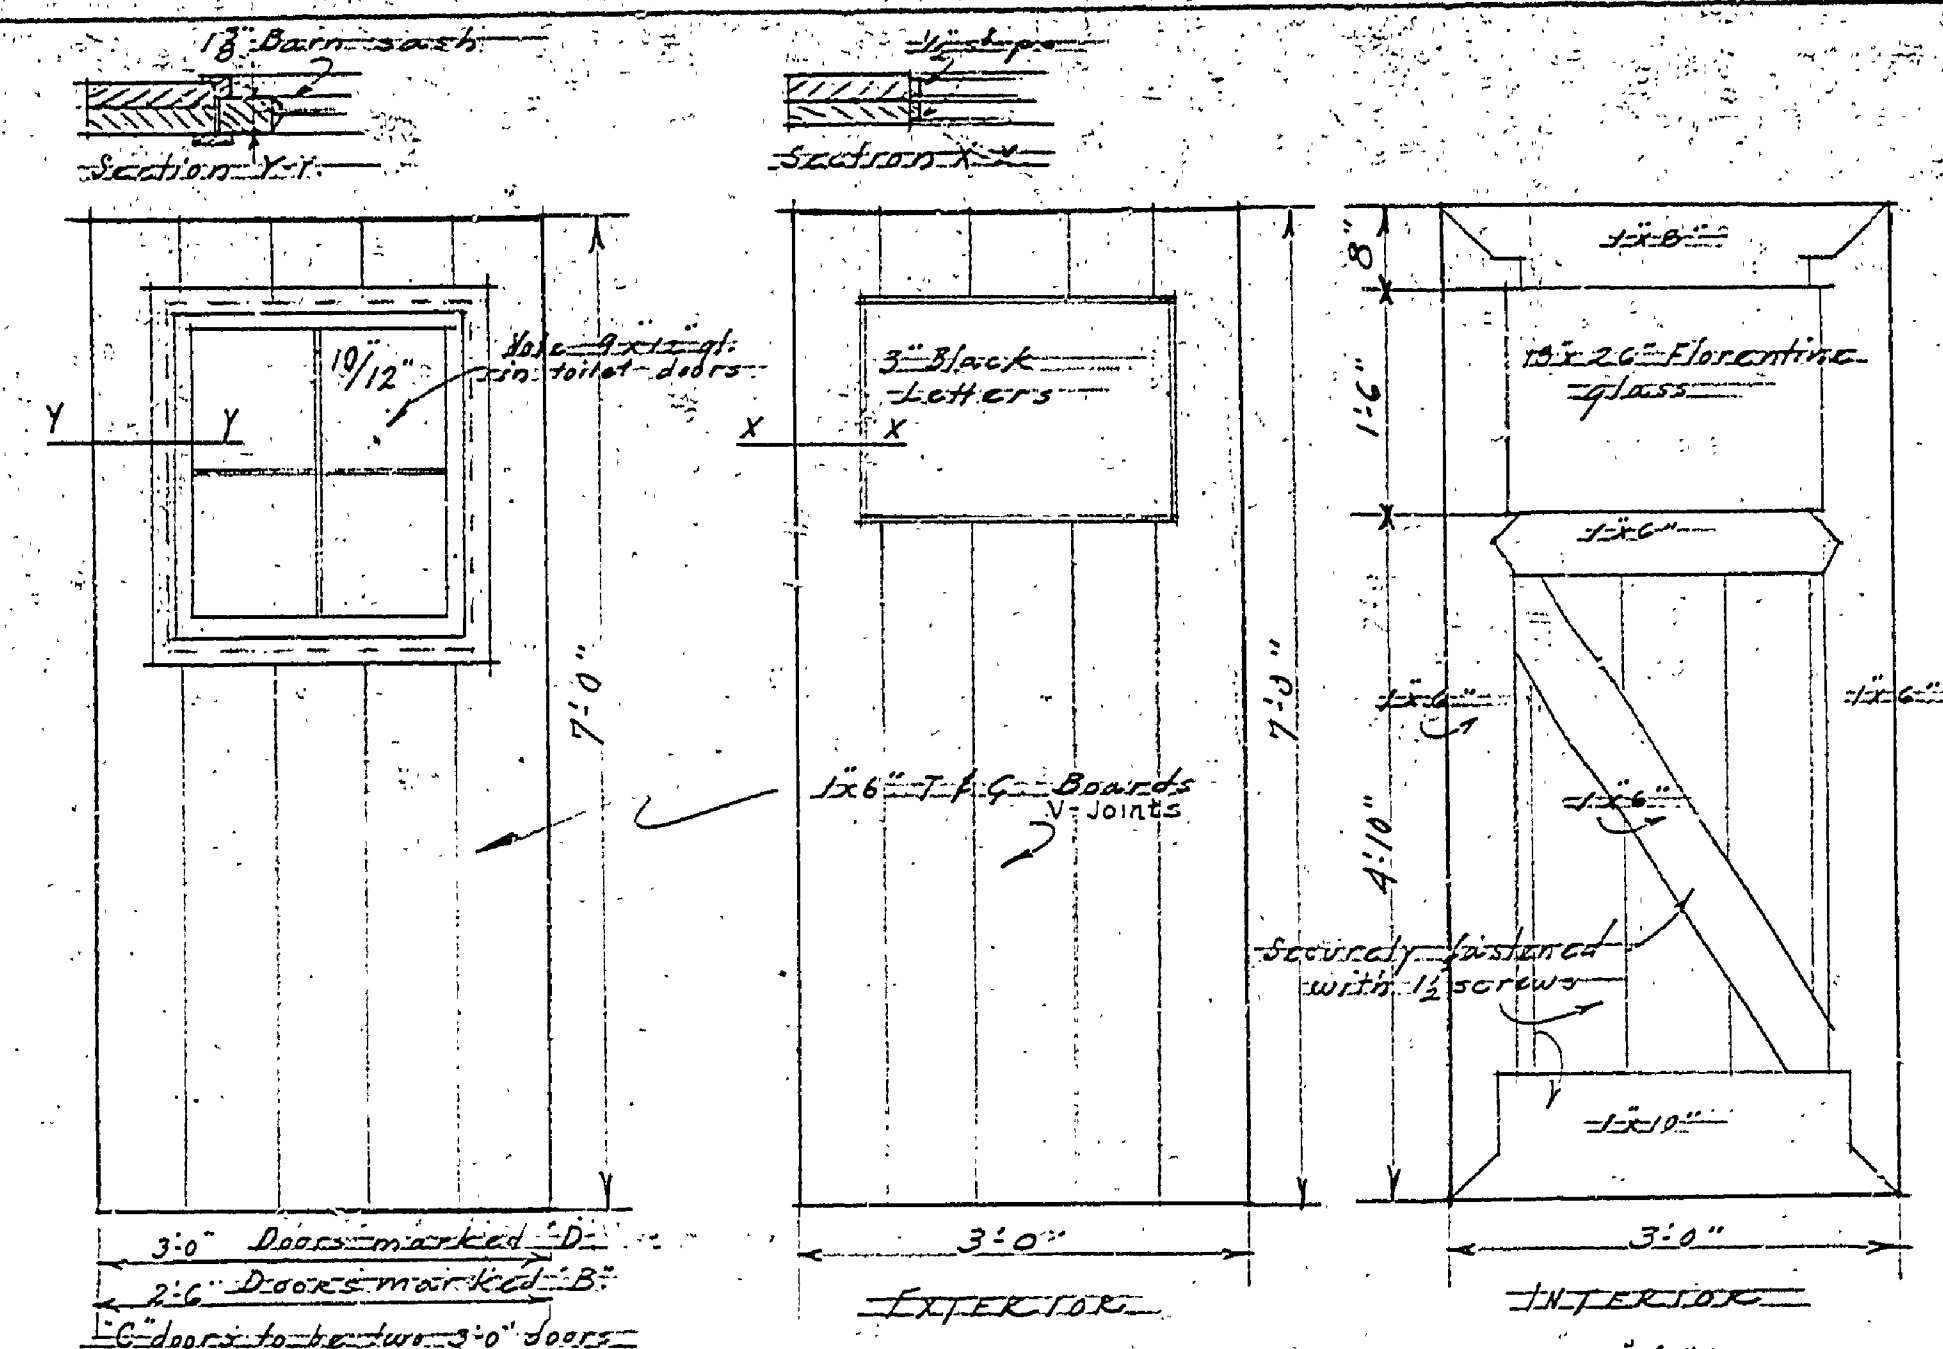


EXTERIOR DOORS
Scale 3/4" = 1'-0"

INTERIOR DOORS MARKED A
Scale 3/4" = 1'-0"


One door to be lettered Men Bathers.
One door to be lettered Women Bathers.
Doors to be built up on job.

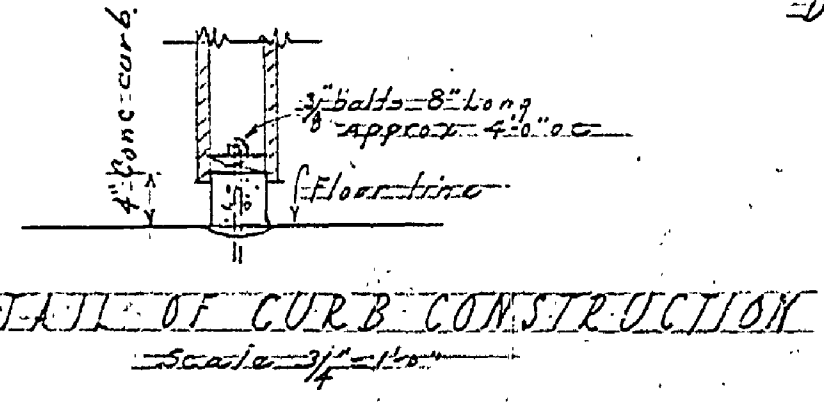


DETAIL OF CURB CONSTRUCTION
Scale 3/4" = 1'-0"

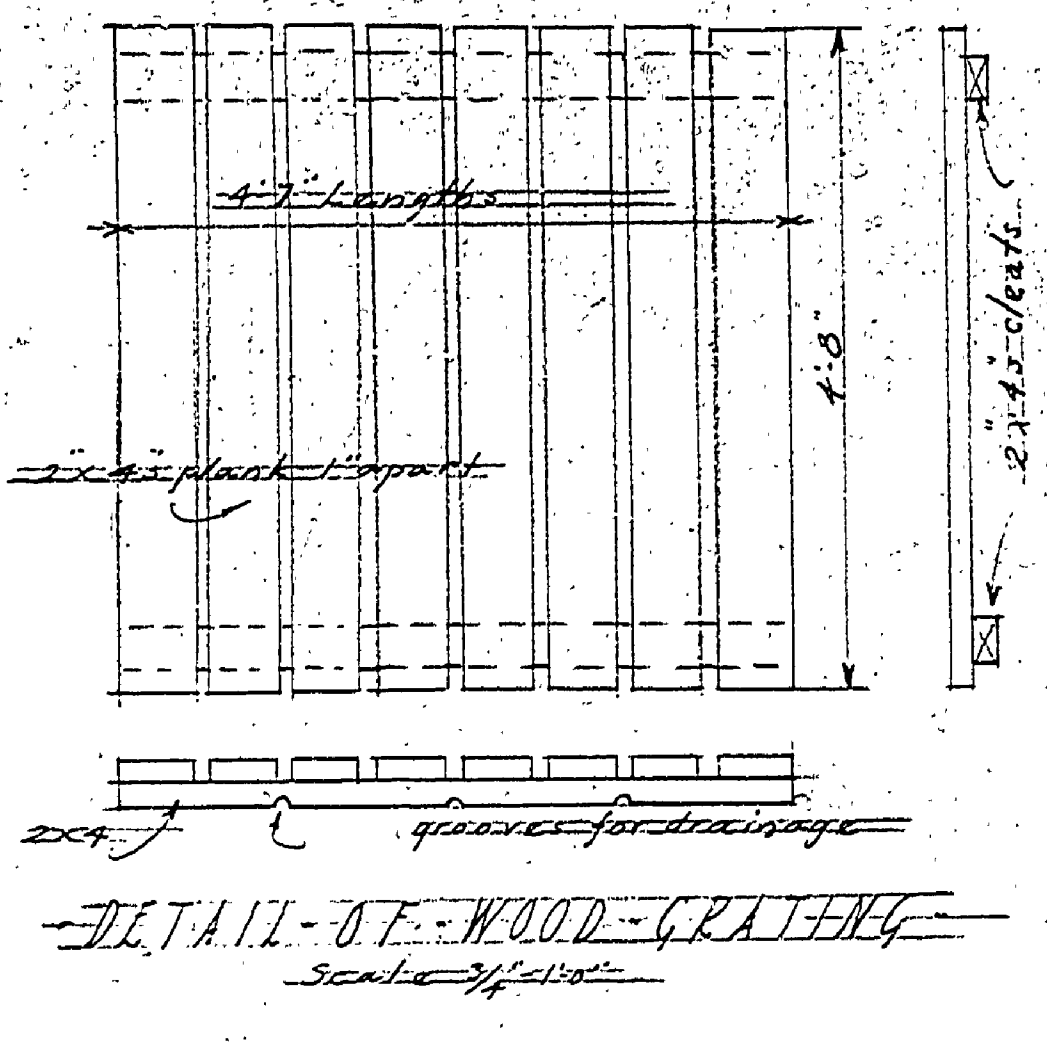


DETAIL OF WOOD GRATING
Scale 3/4" = 1'-0"

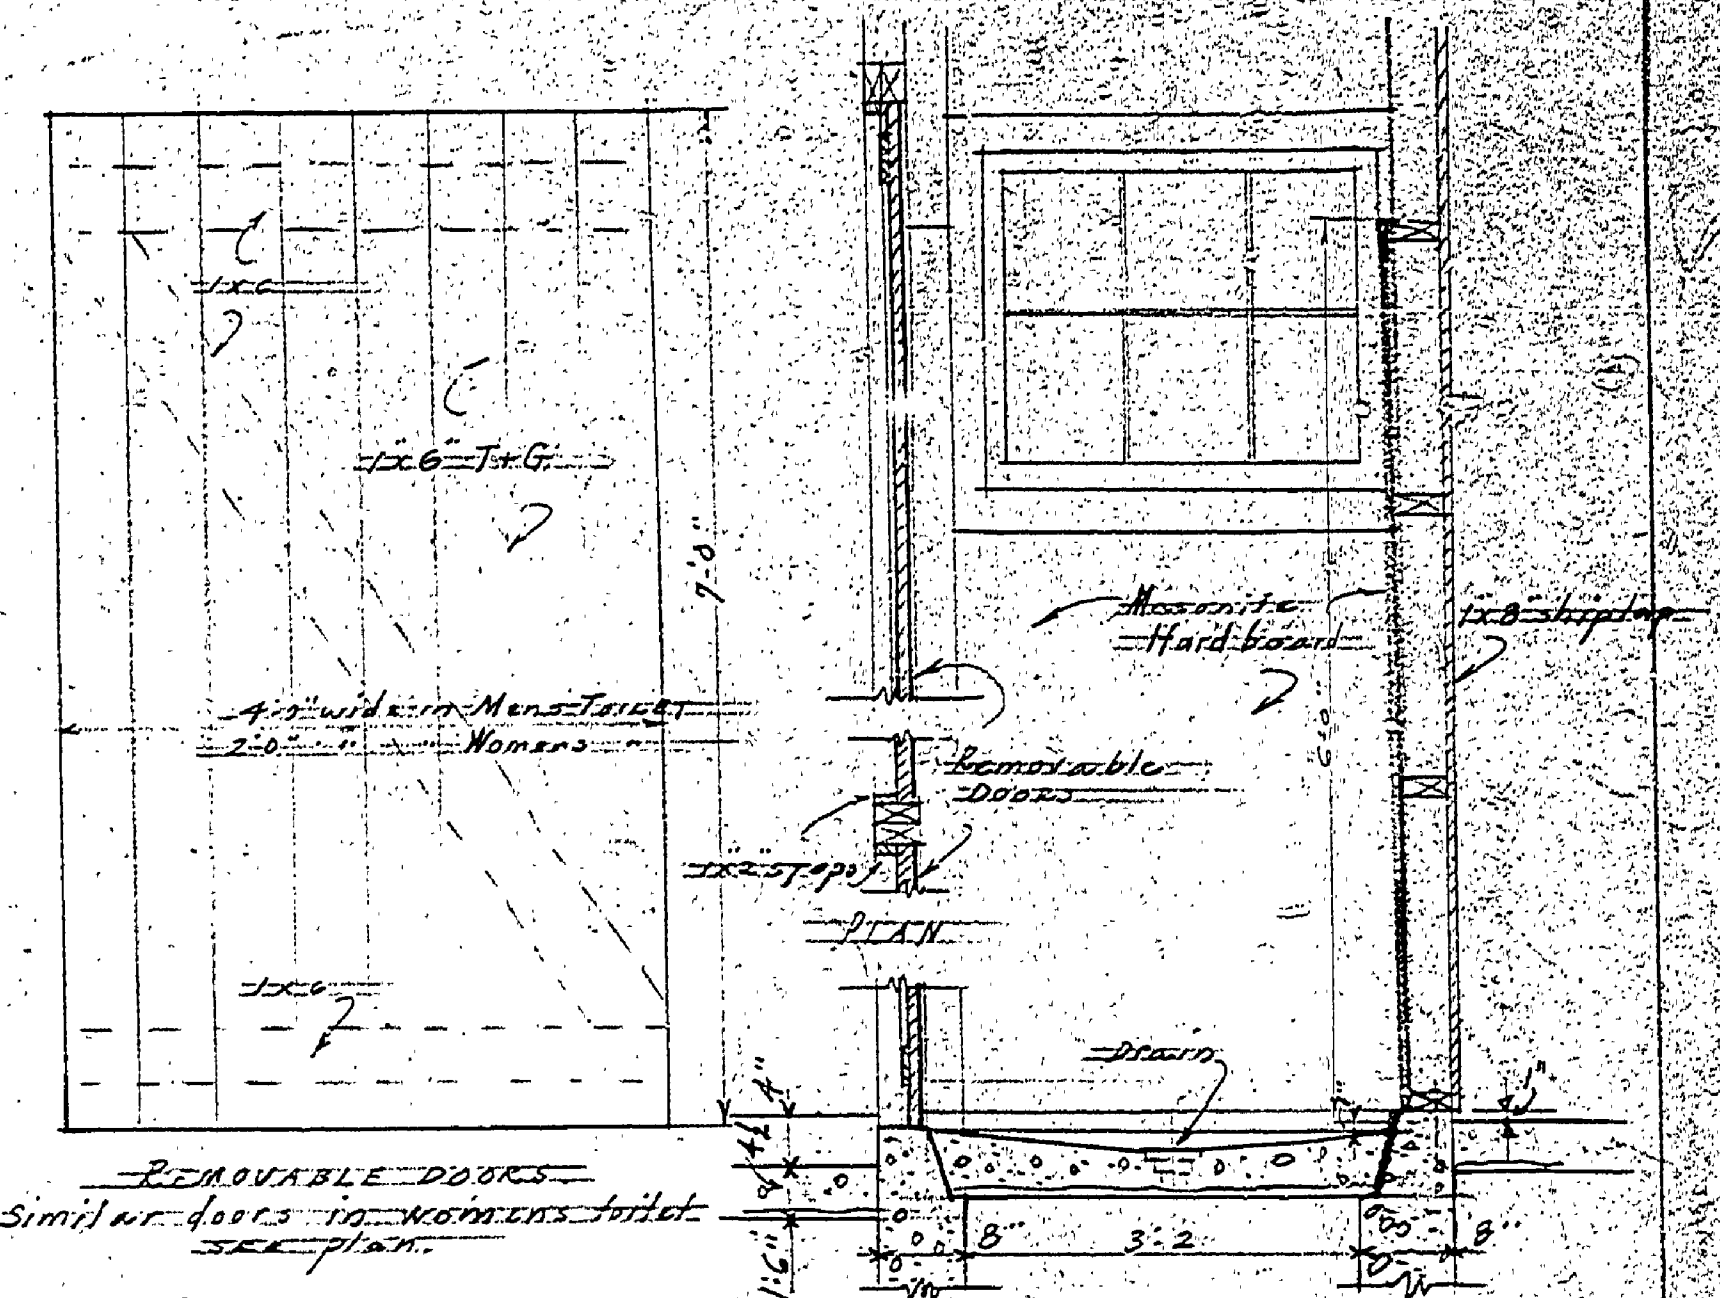


SECTION THROUGH MEN'S SHOWER
Scale 3/4" = 1'-0"

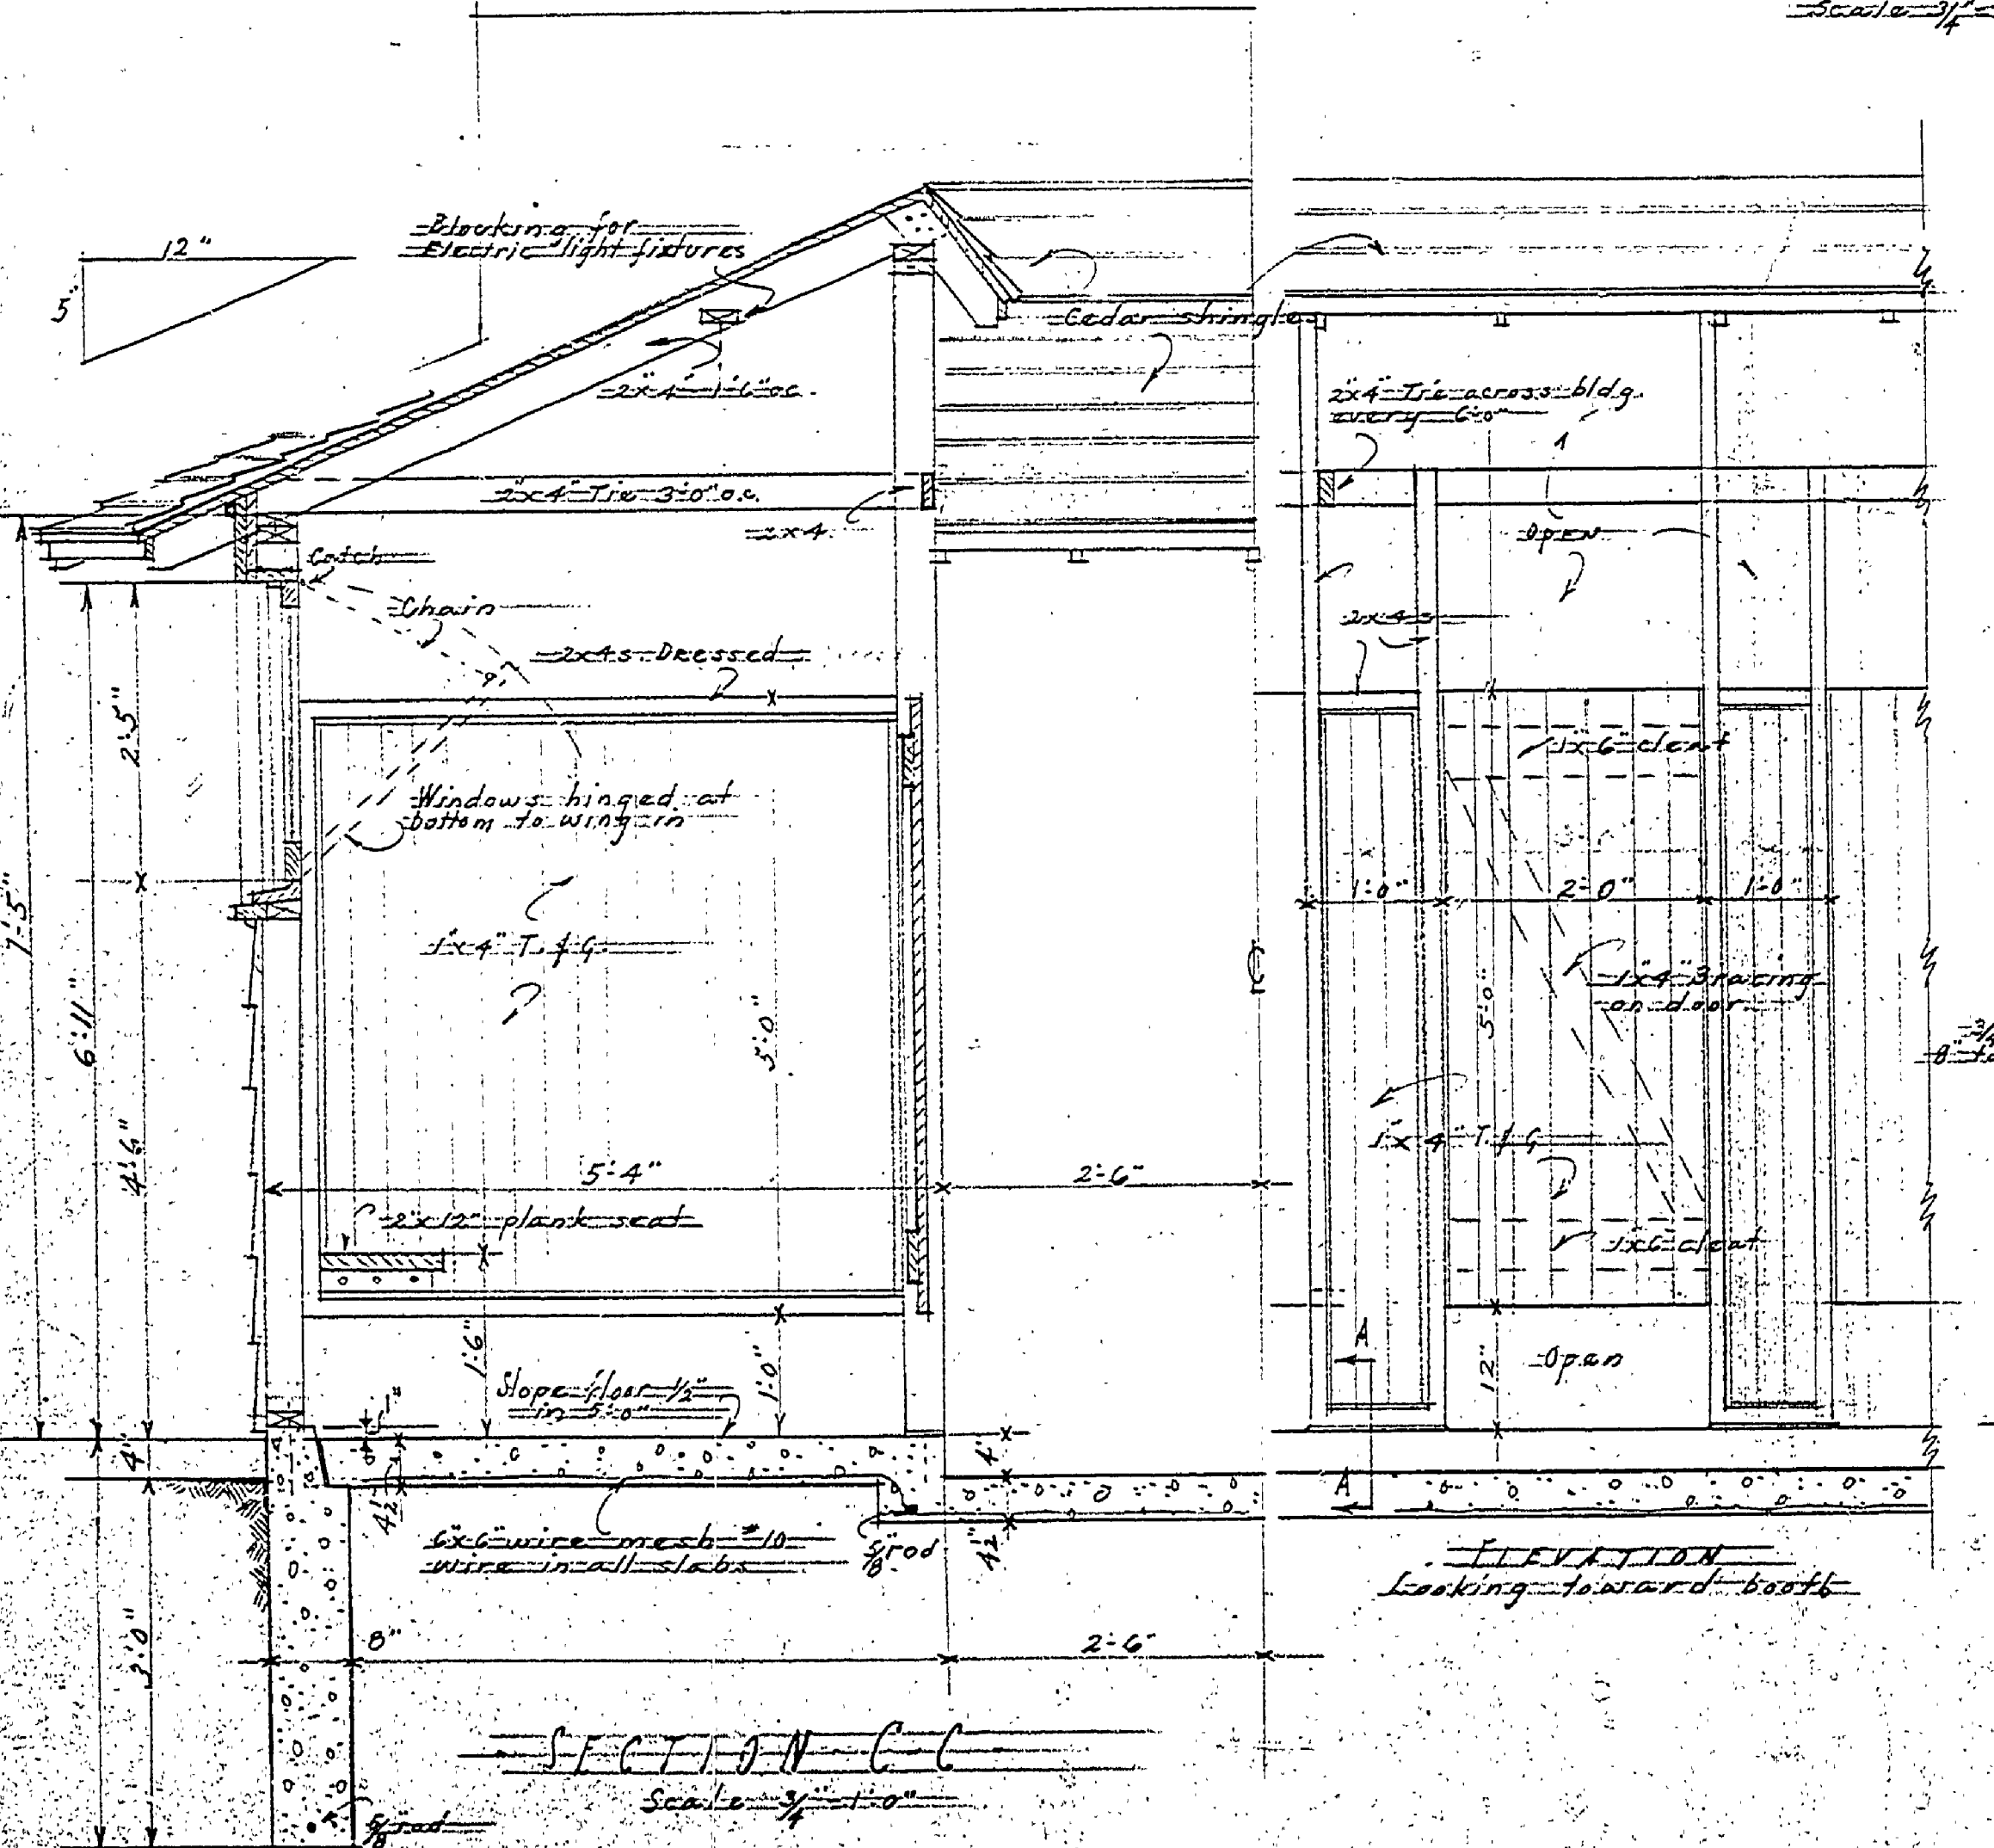

SECTION C-C
Scale 3/4" = 1'-0"

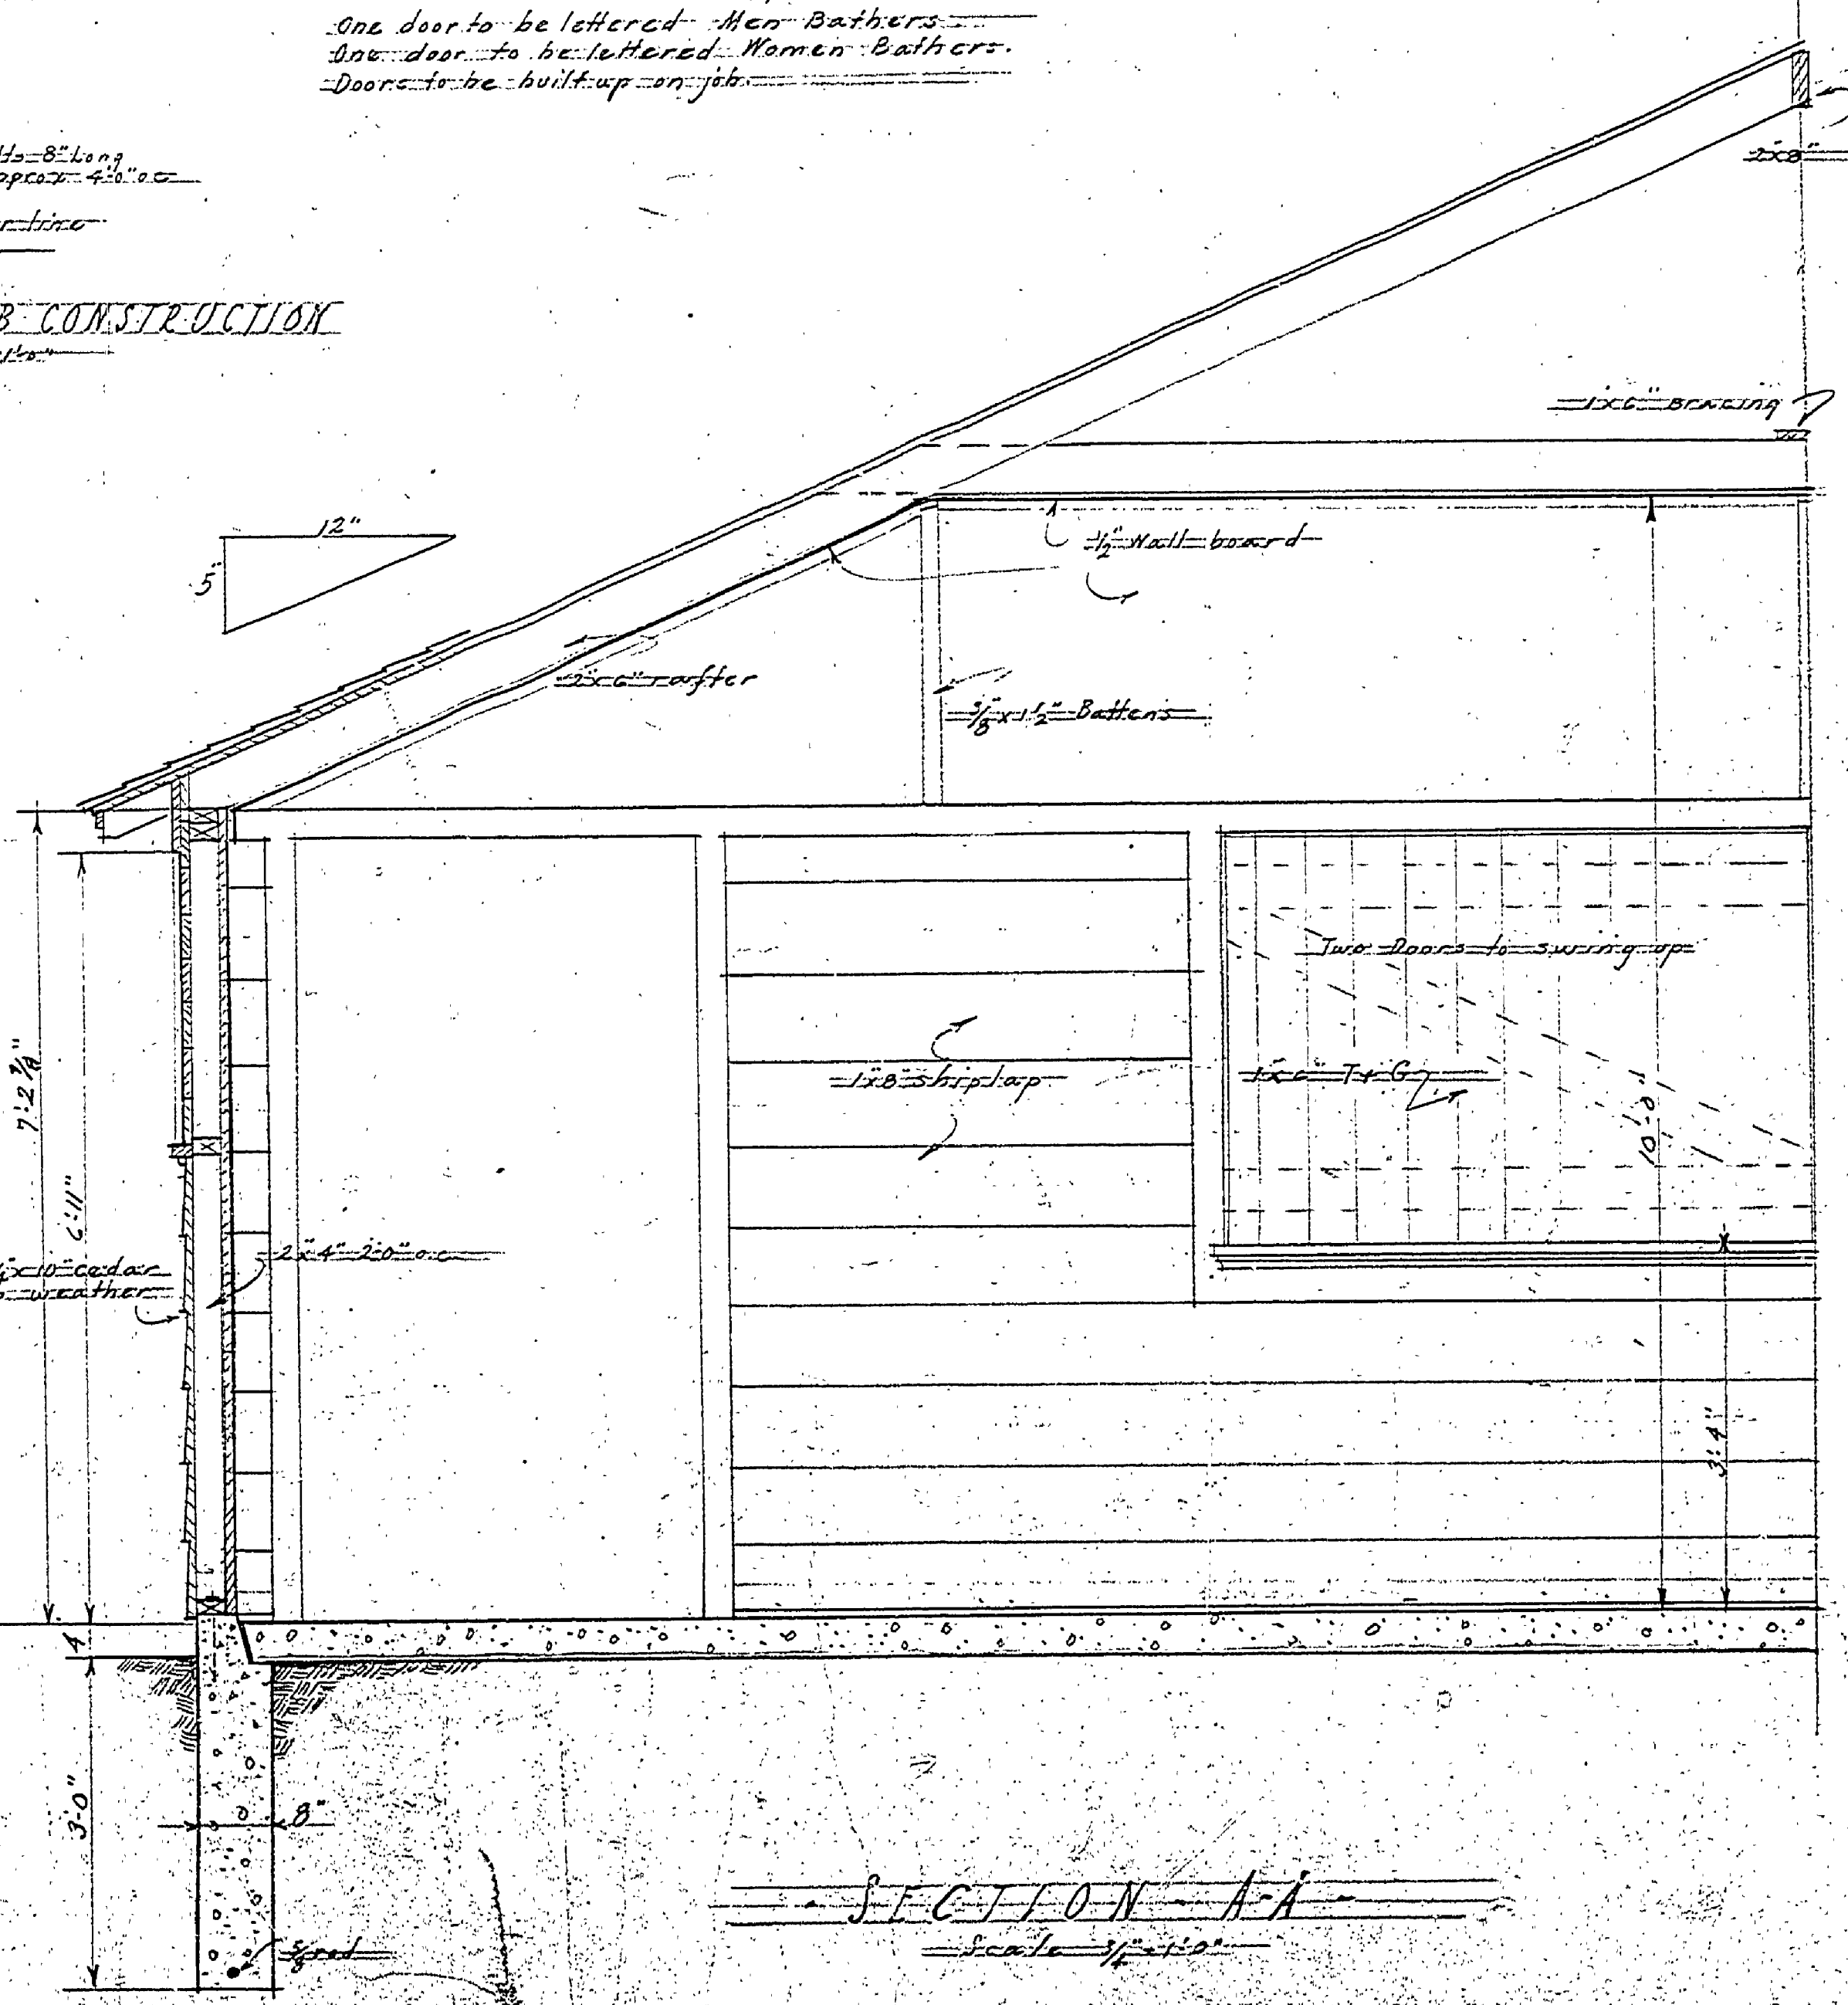

SECTION A-A
Scale 3/4" = 1'-0"

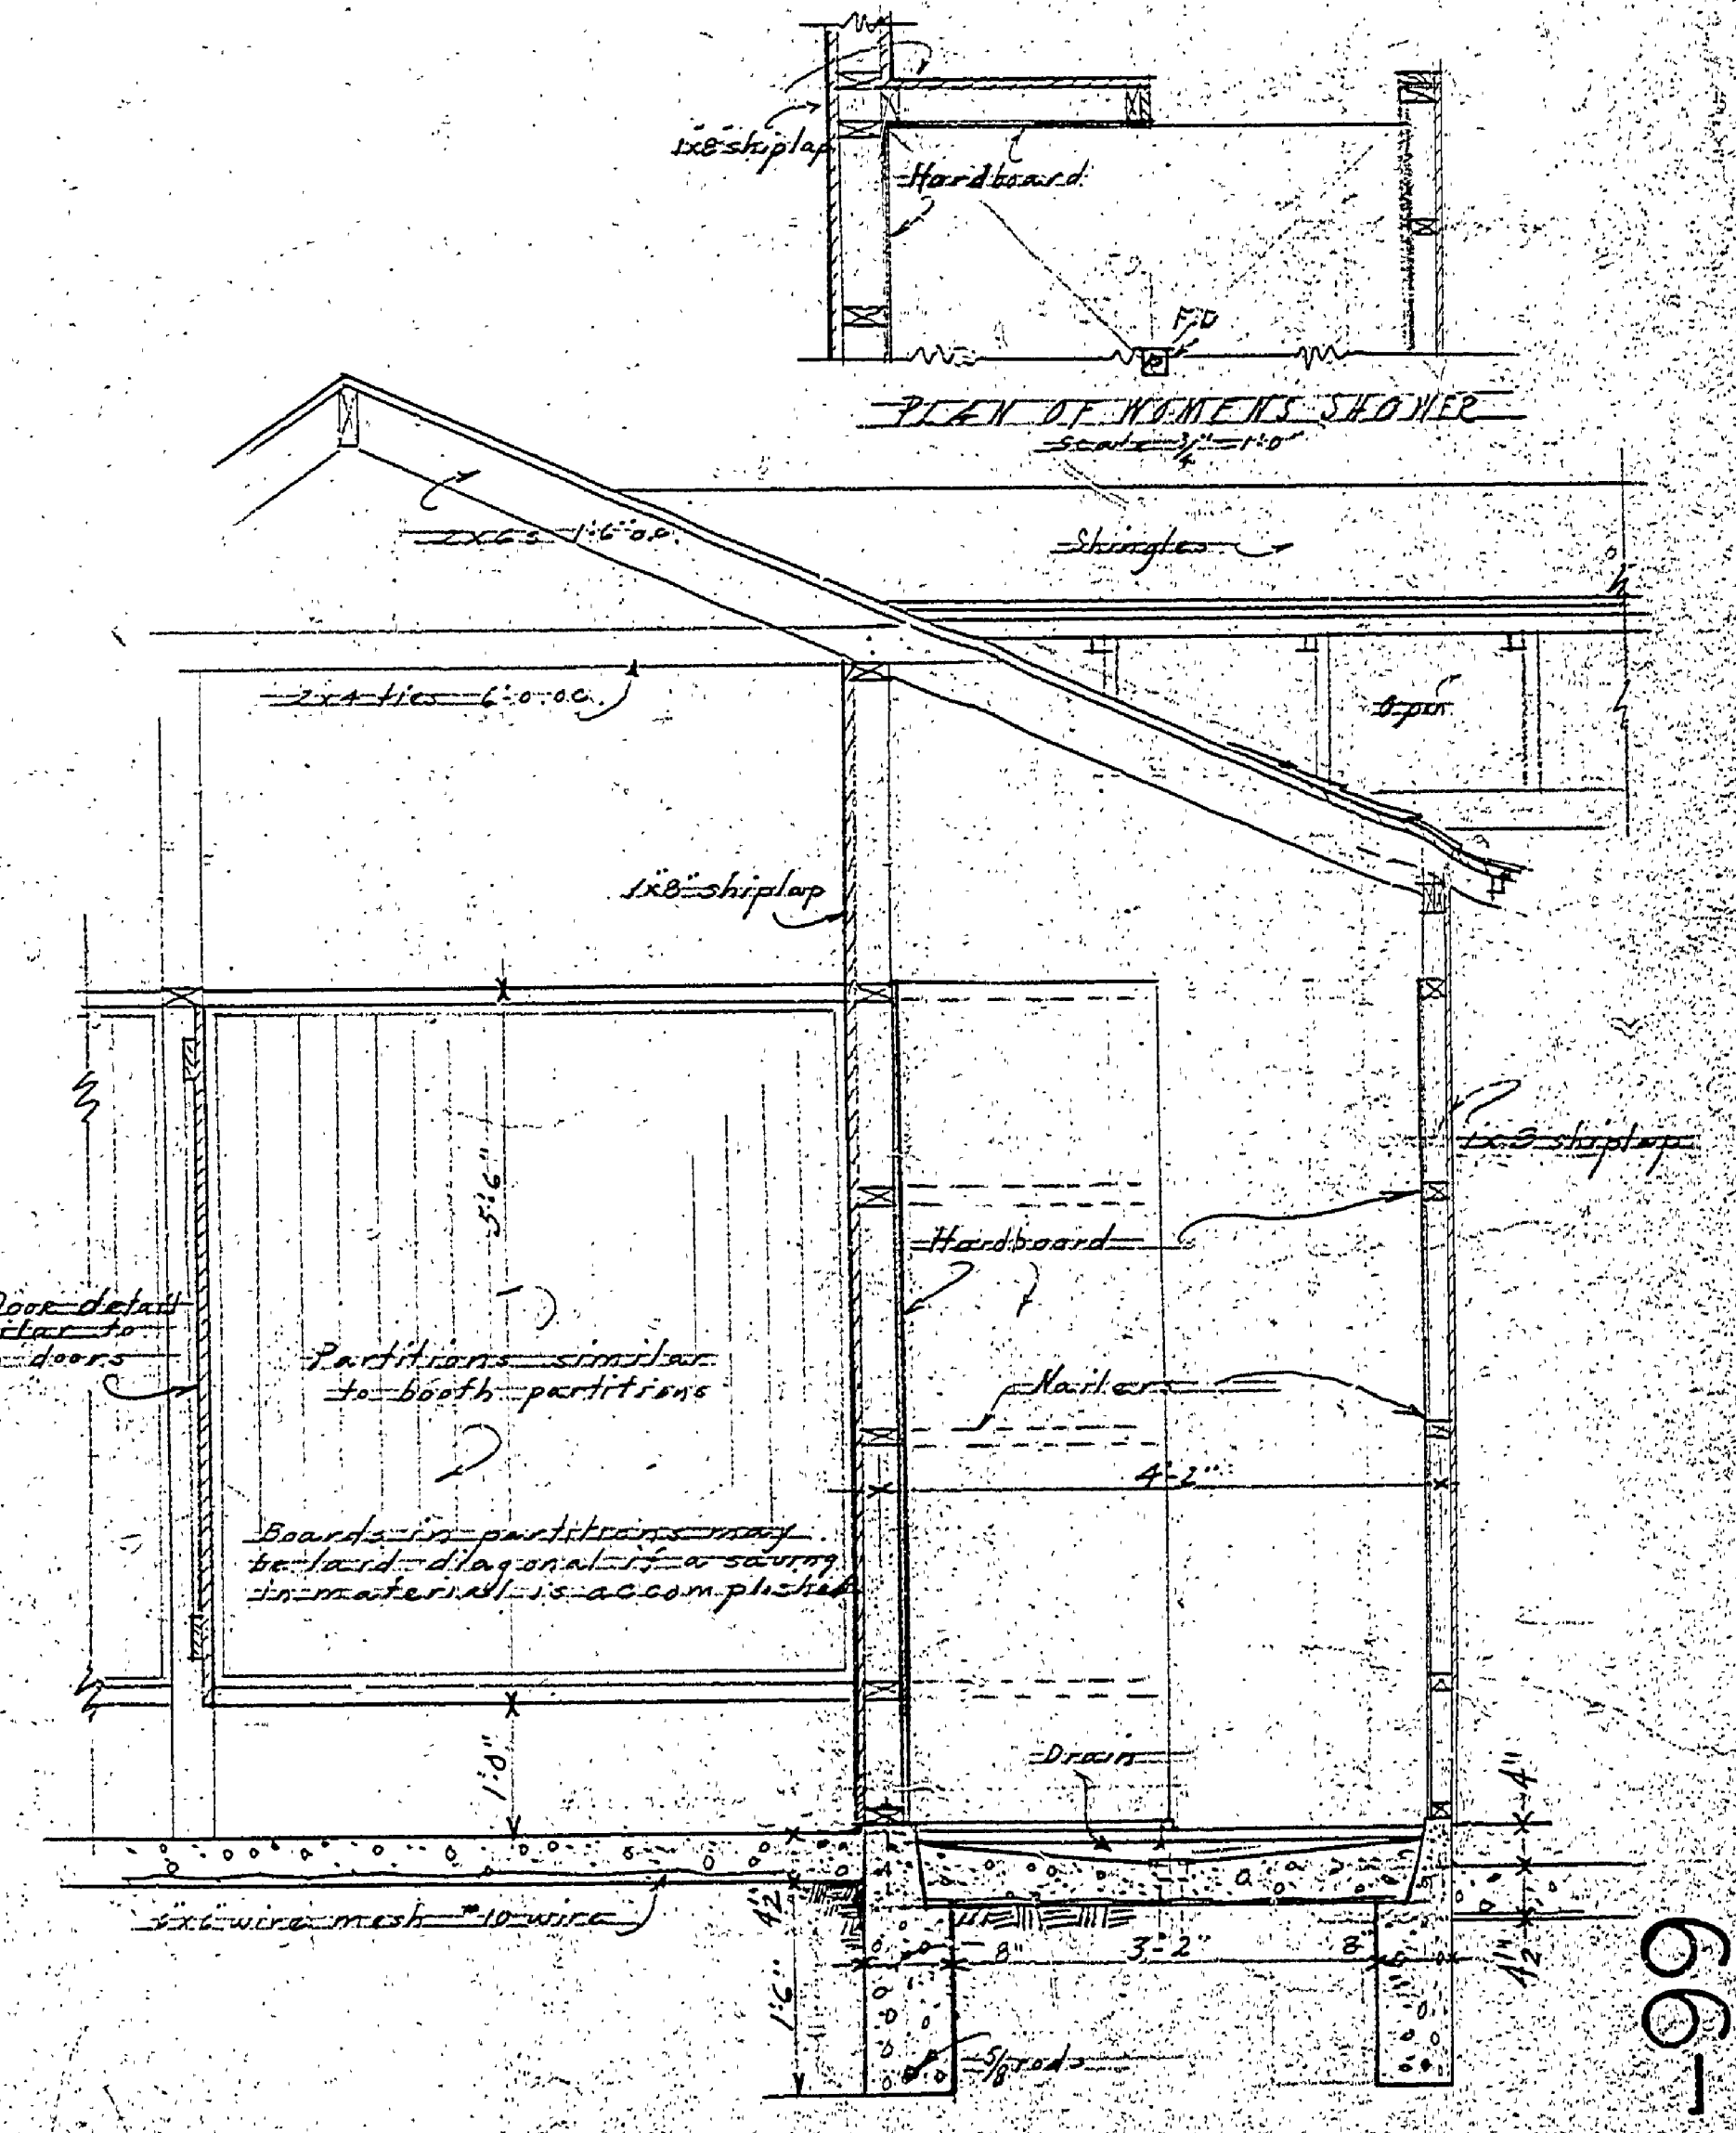

SECTION D-D THROUGH WOMEN'S SHOWER
Scale 3/4" = 1'-0"

BATH HOUSE OTIEGO LAKE STATE PARK
HARTWICK PINES CAMP S.P. 8
Drawn by C. J. Verbeck
221
Revised 7-31-34 P.S.H.
INSURANCE No. 3

66-1 A