




WOMEN'S TOILET

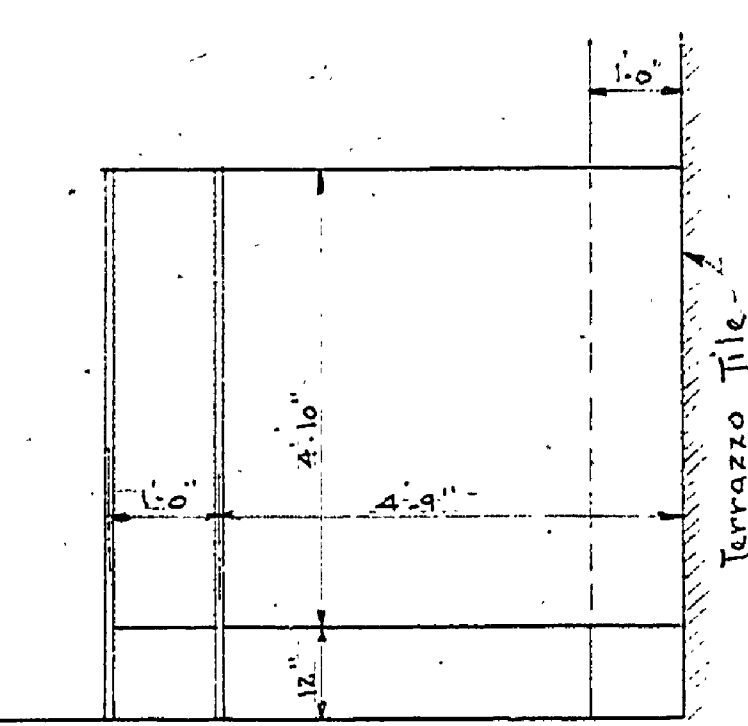

SECTION A-A

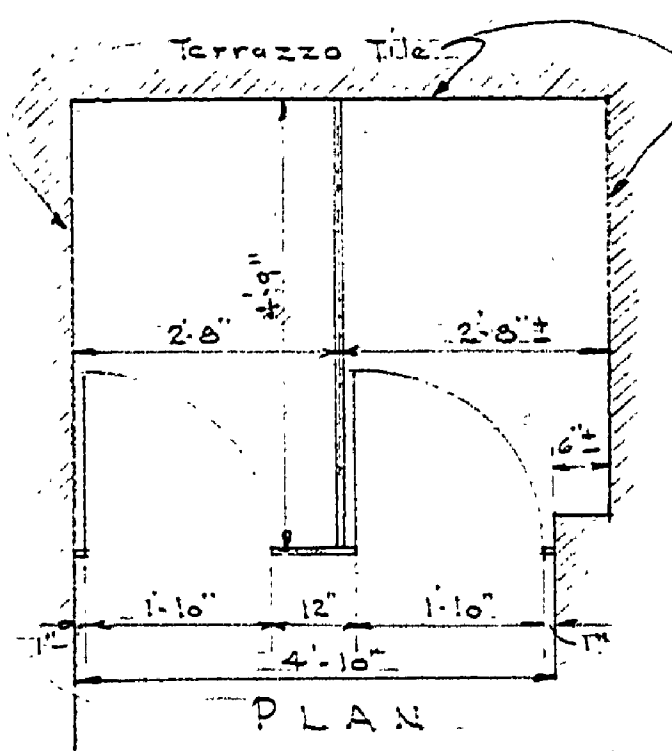


PLAN

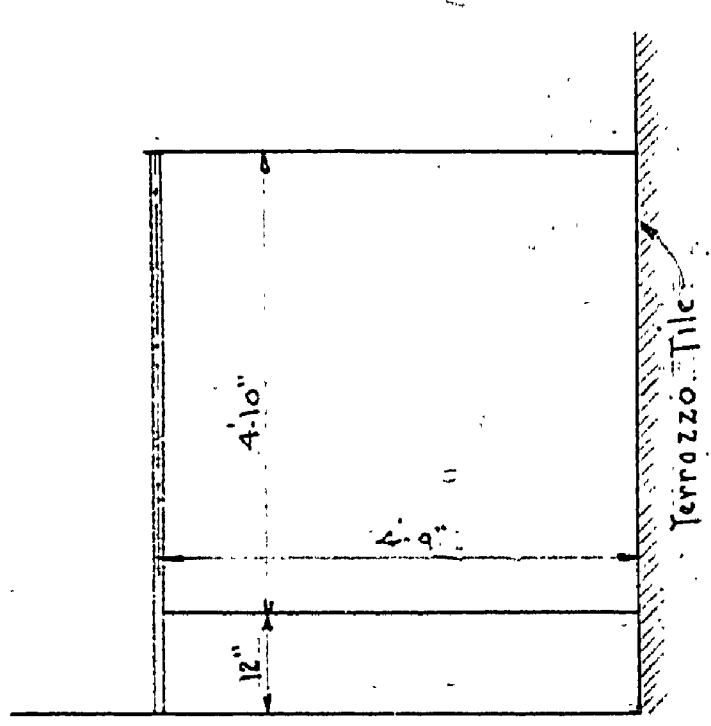


SECTION


SHOWER ROOM TOILETS
ONE PLAN FOR MEN'S ROOM
ONE PLAN FOR WOMEN'S ROOM

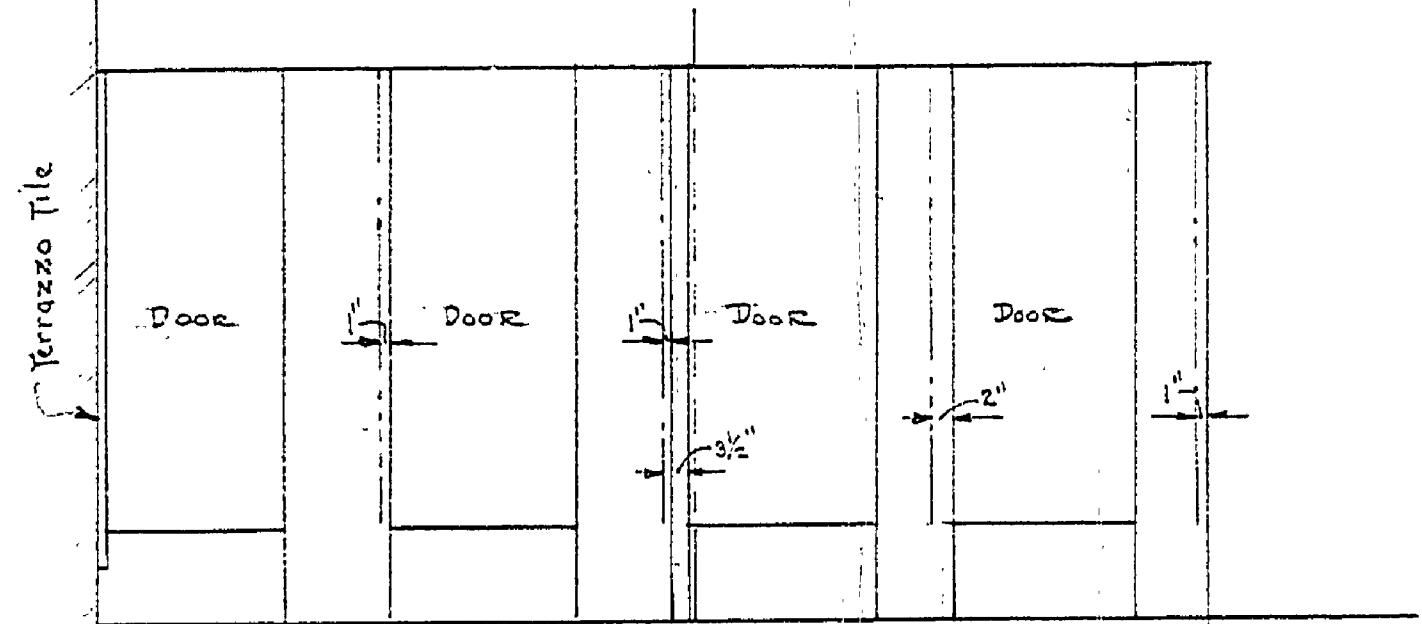


ELEVATION

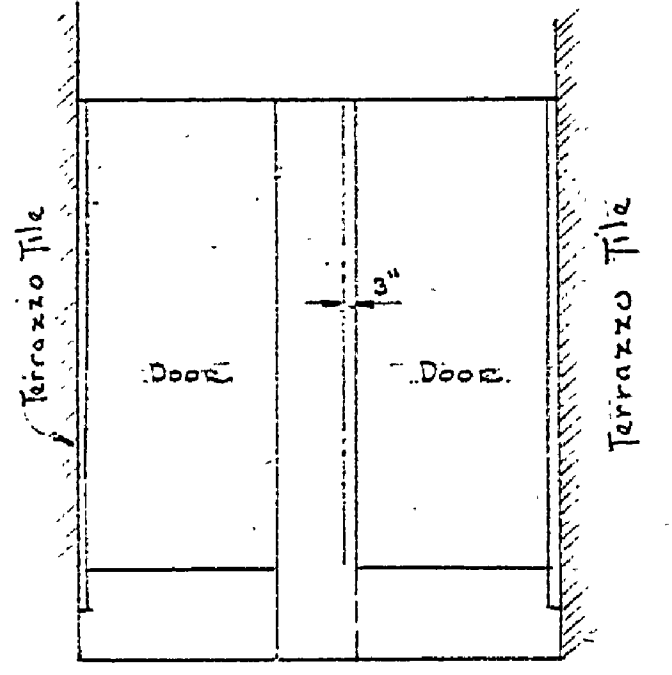


ELEVATION

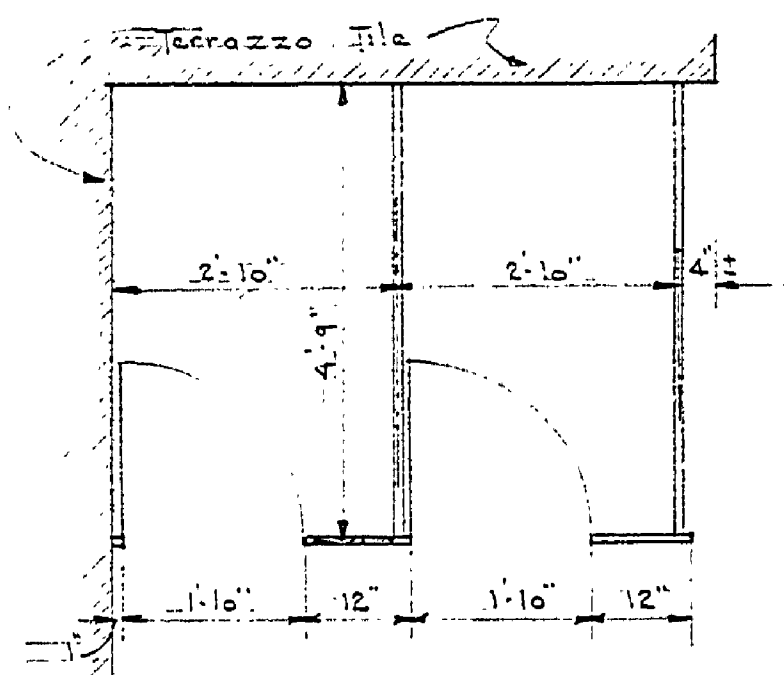

MEN'S TOILET

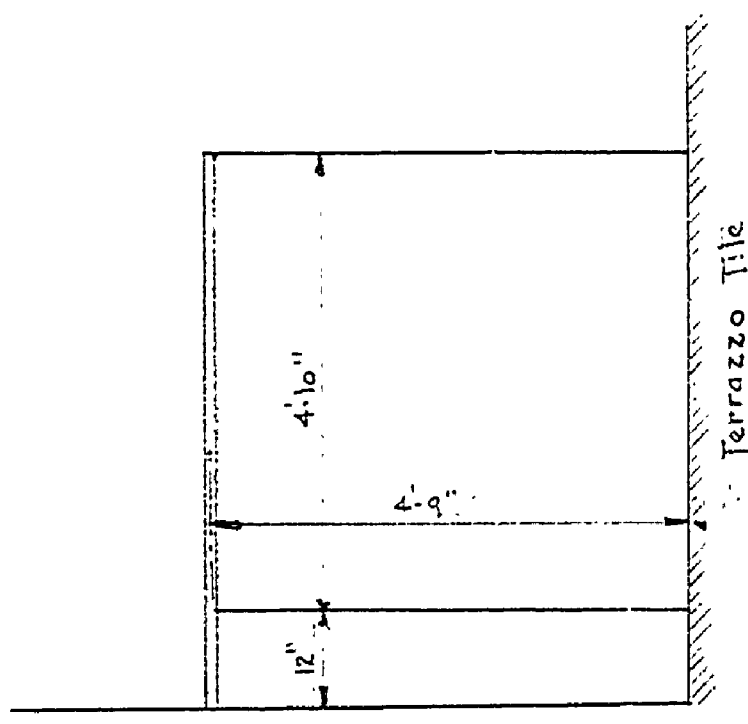

SECTION

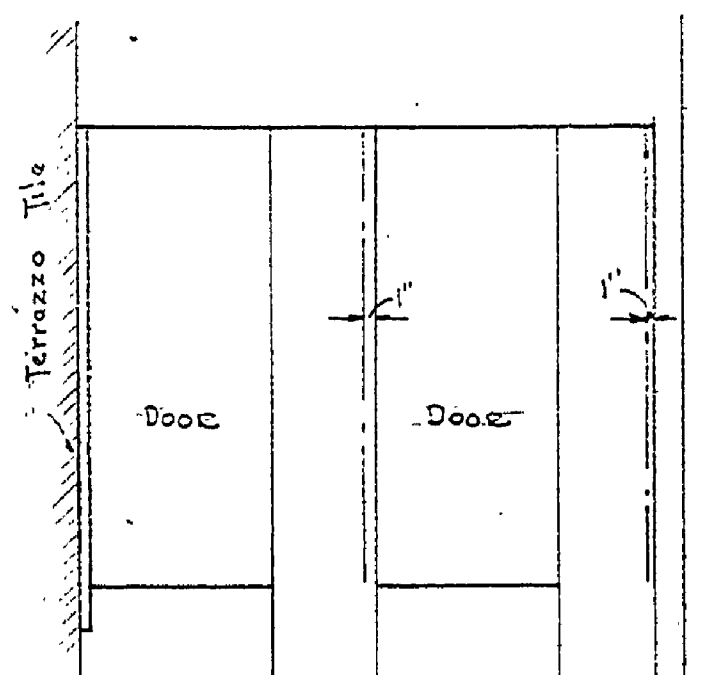

ELEVATION

Drawn by J.W.E. 3/24/54
Checked by

METAL PARTITIONS
DETAILS
Scale 1/2"=1'-0"

MICHIGAN DEPARTMENT OF CONSERVATION PARKS AND RECREATION DIVISION	OTSEGO LAKE STATE PARK REMODELING TOILETS & SHOWERS CONCESSION BUILDING	PLAN NO. A 99 a
---	---	--------------------