




PLAN SEPTIC TANK

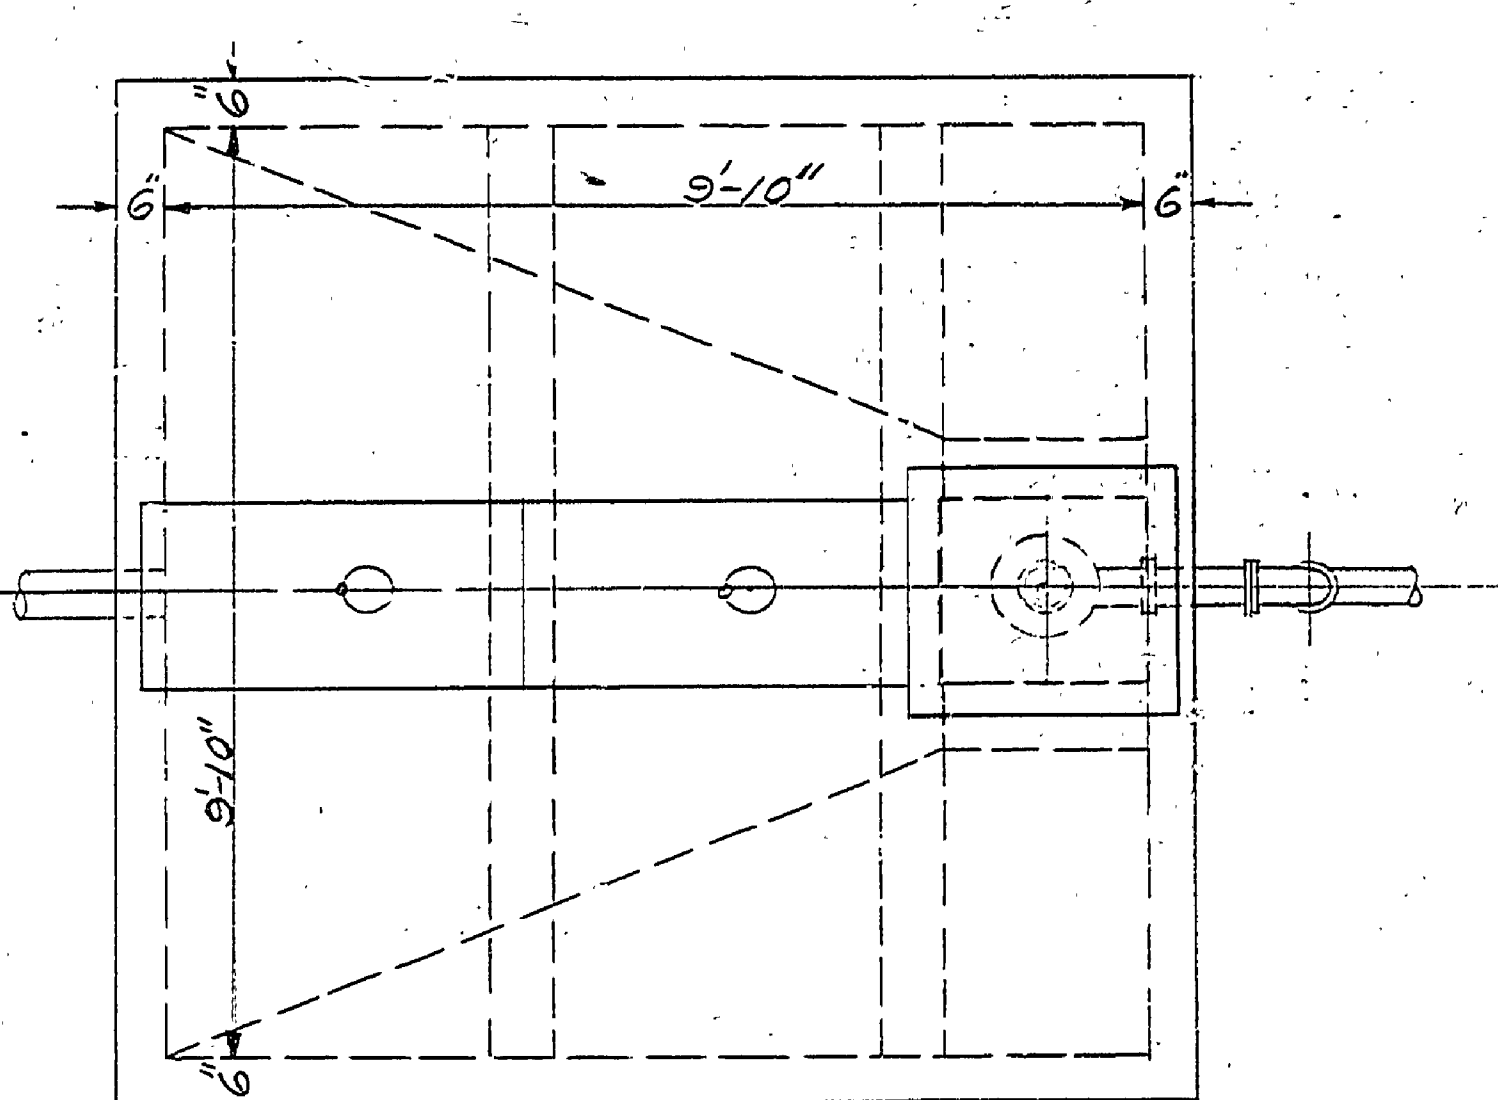


PLAN DOSING CHAMBER

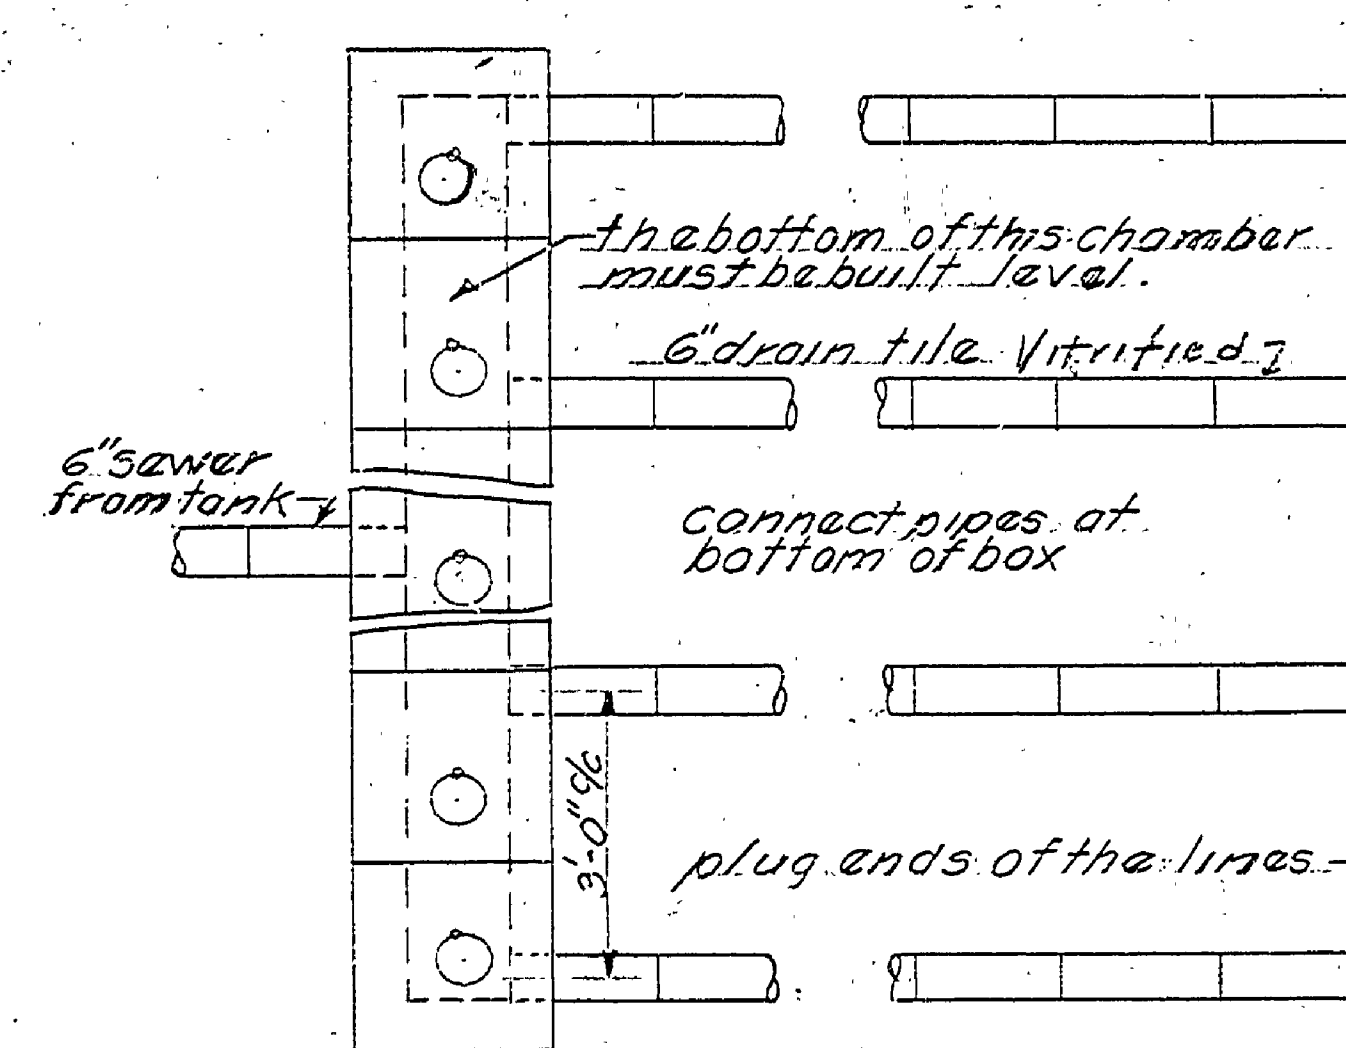


PLAN

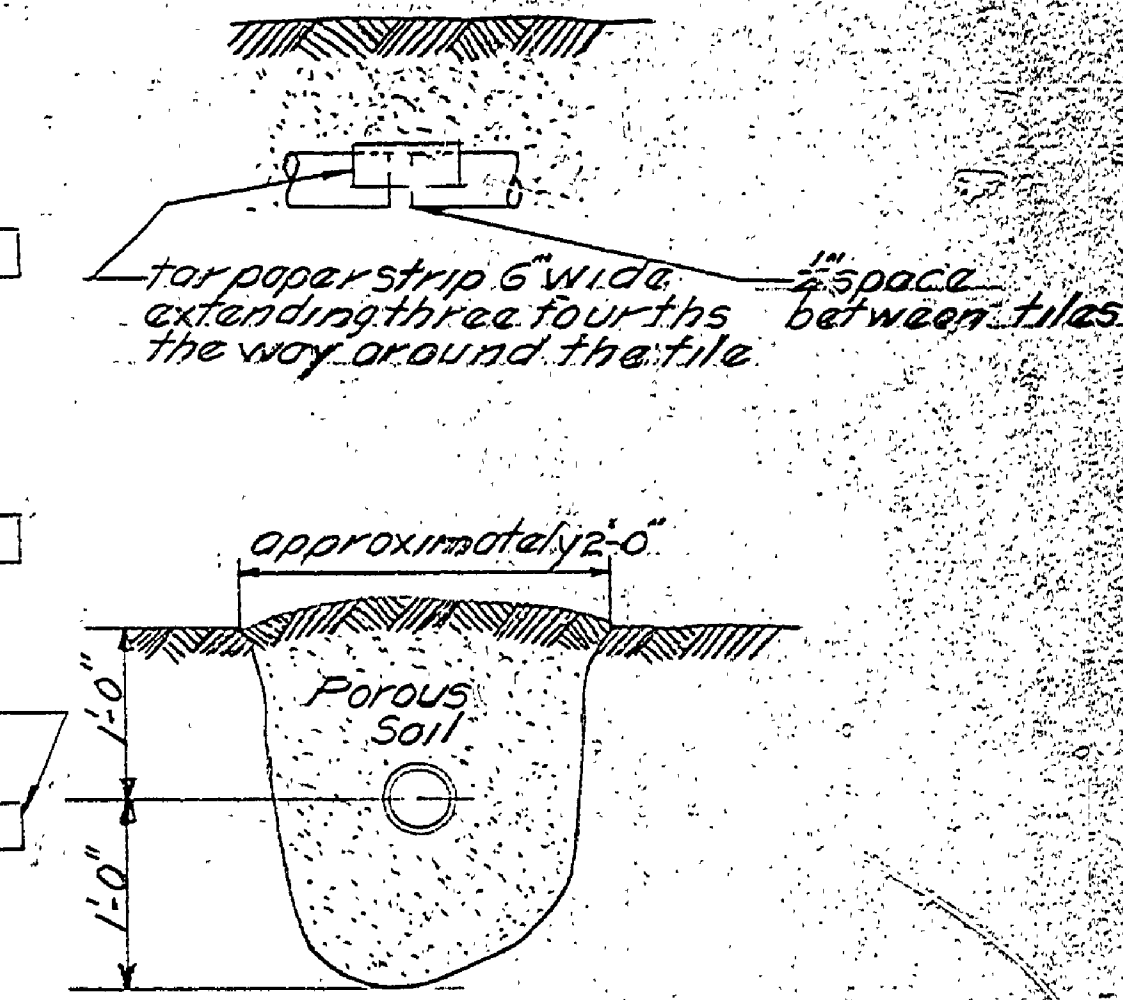


SECTION OF TRENCH

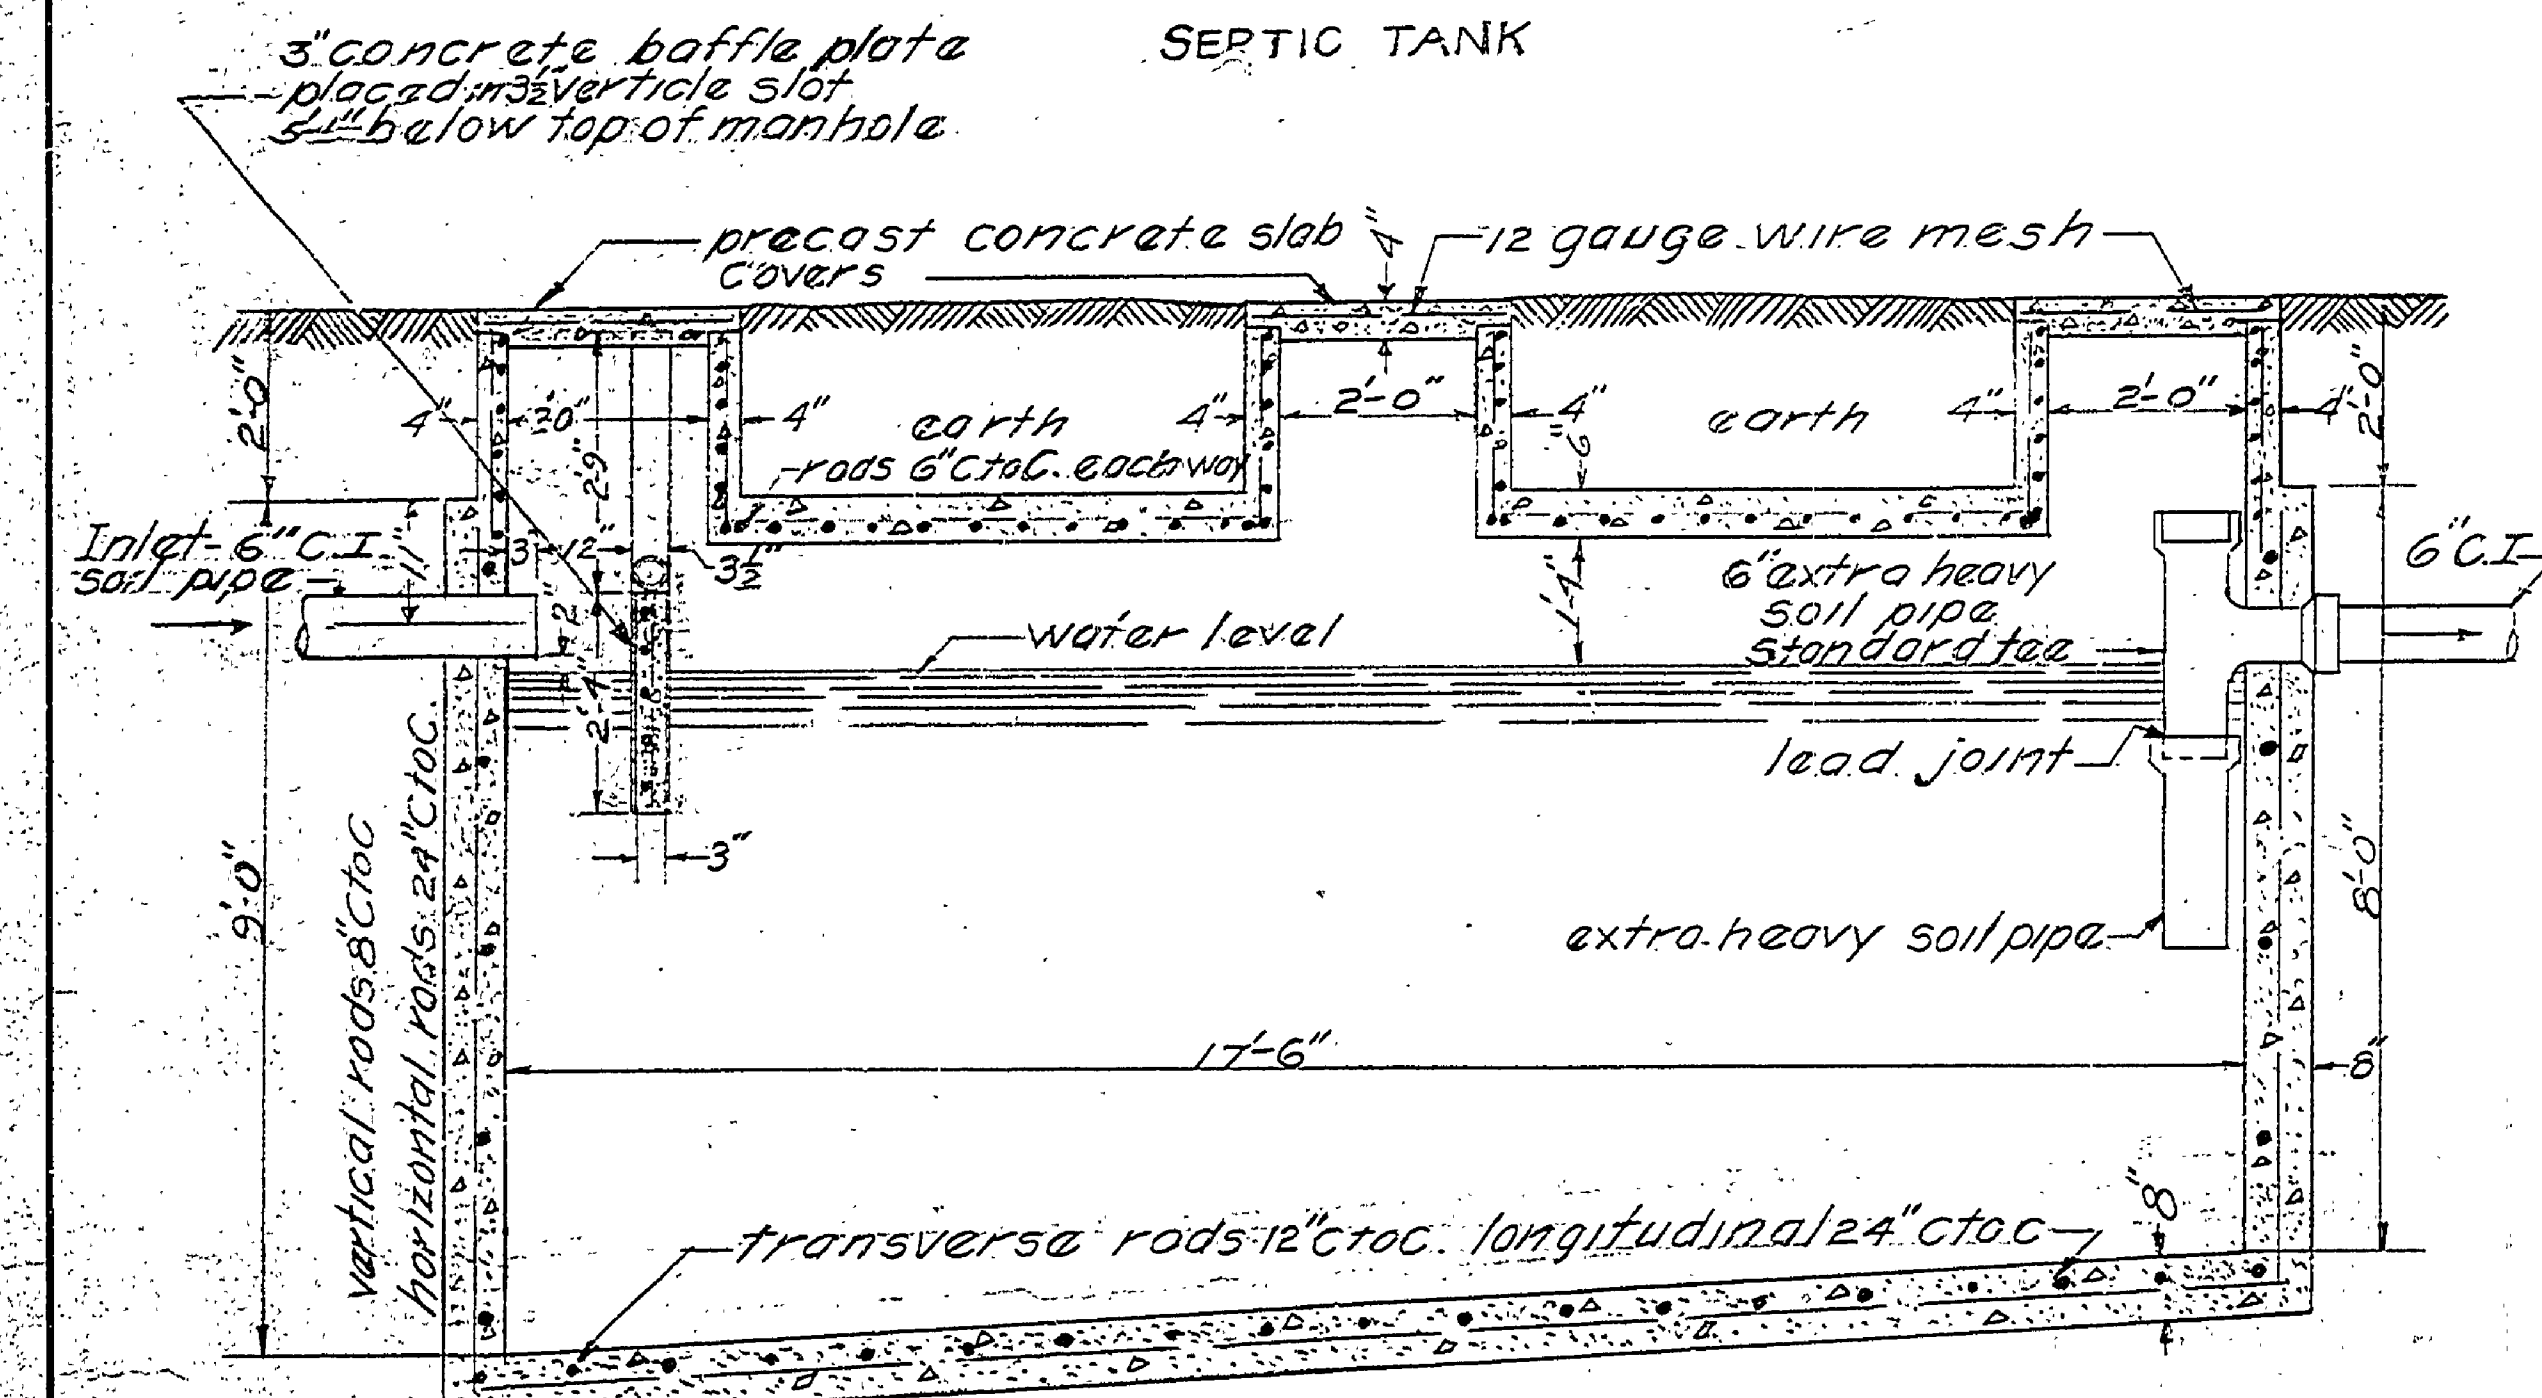

SECTION A.A.


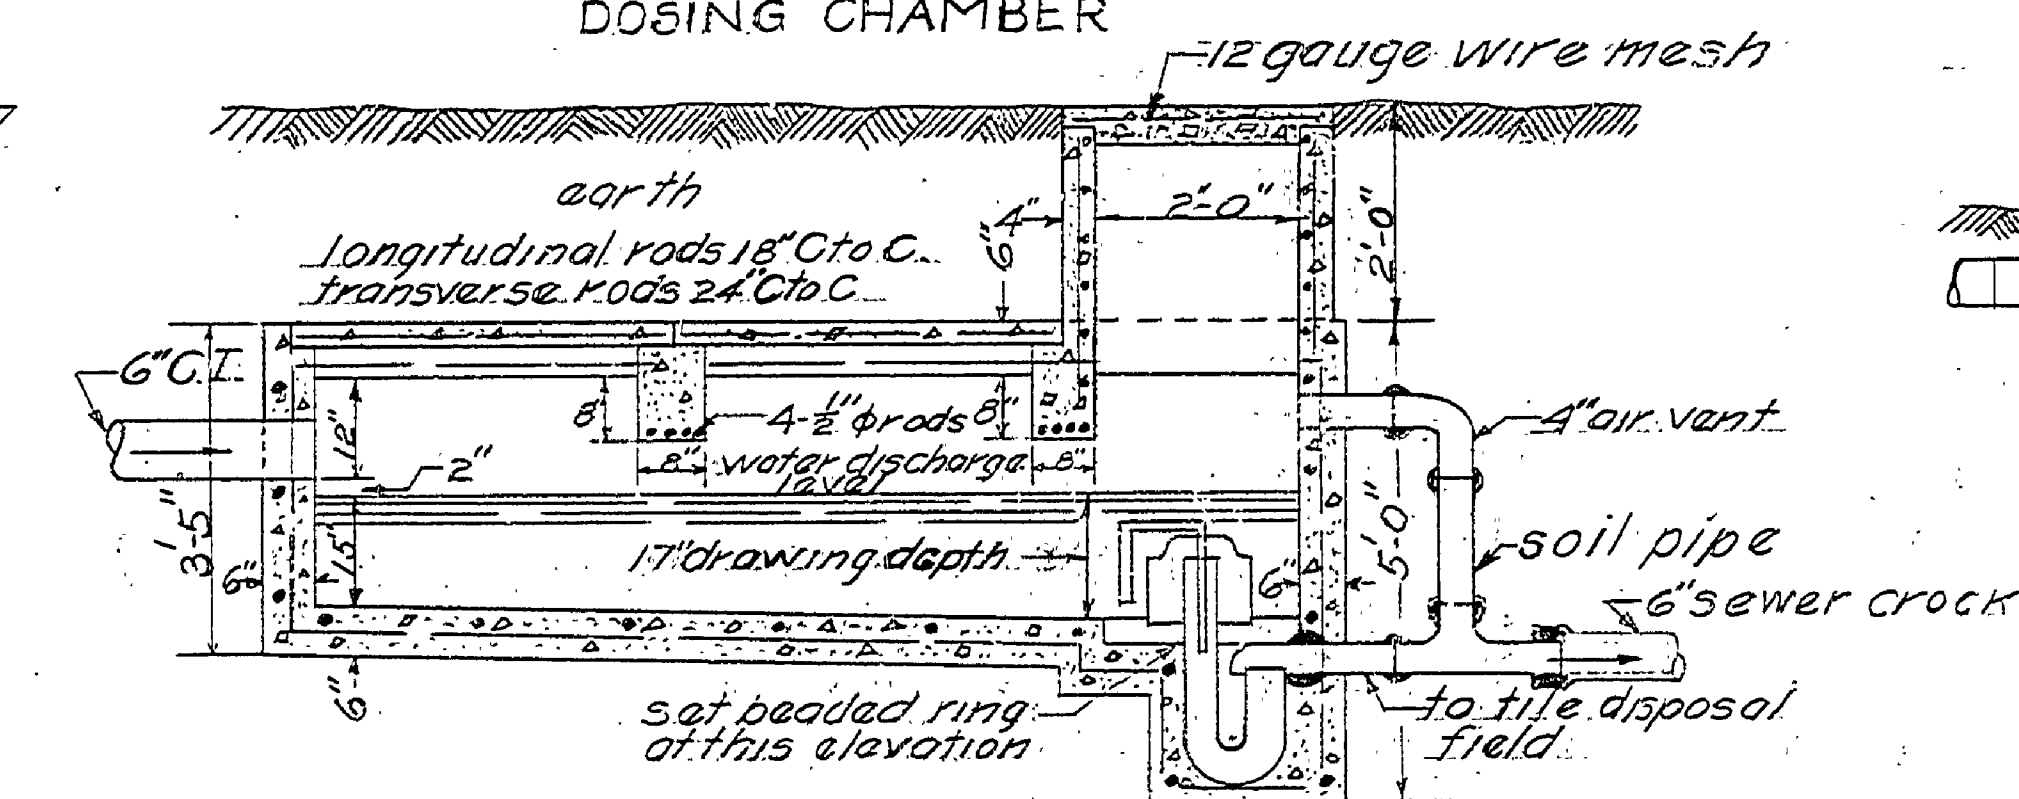


SECTION B.B.

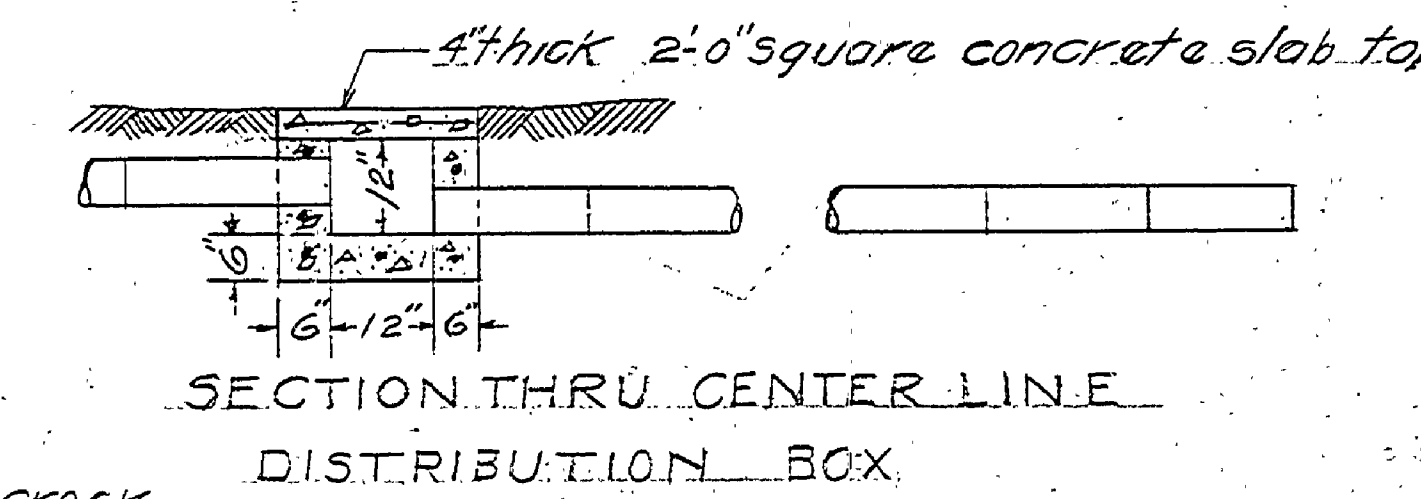

SECTION THRU CENTER LINE DISTRIBUTION BOX

Note: - Minimum Grade 6" V.P. = 0.67%

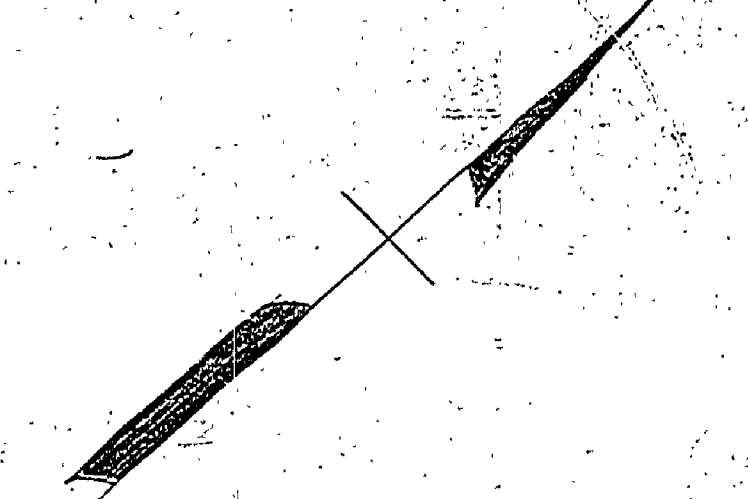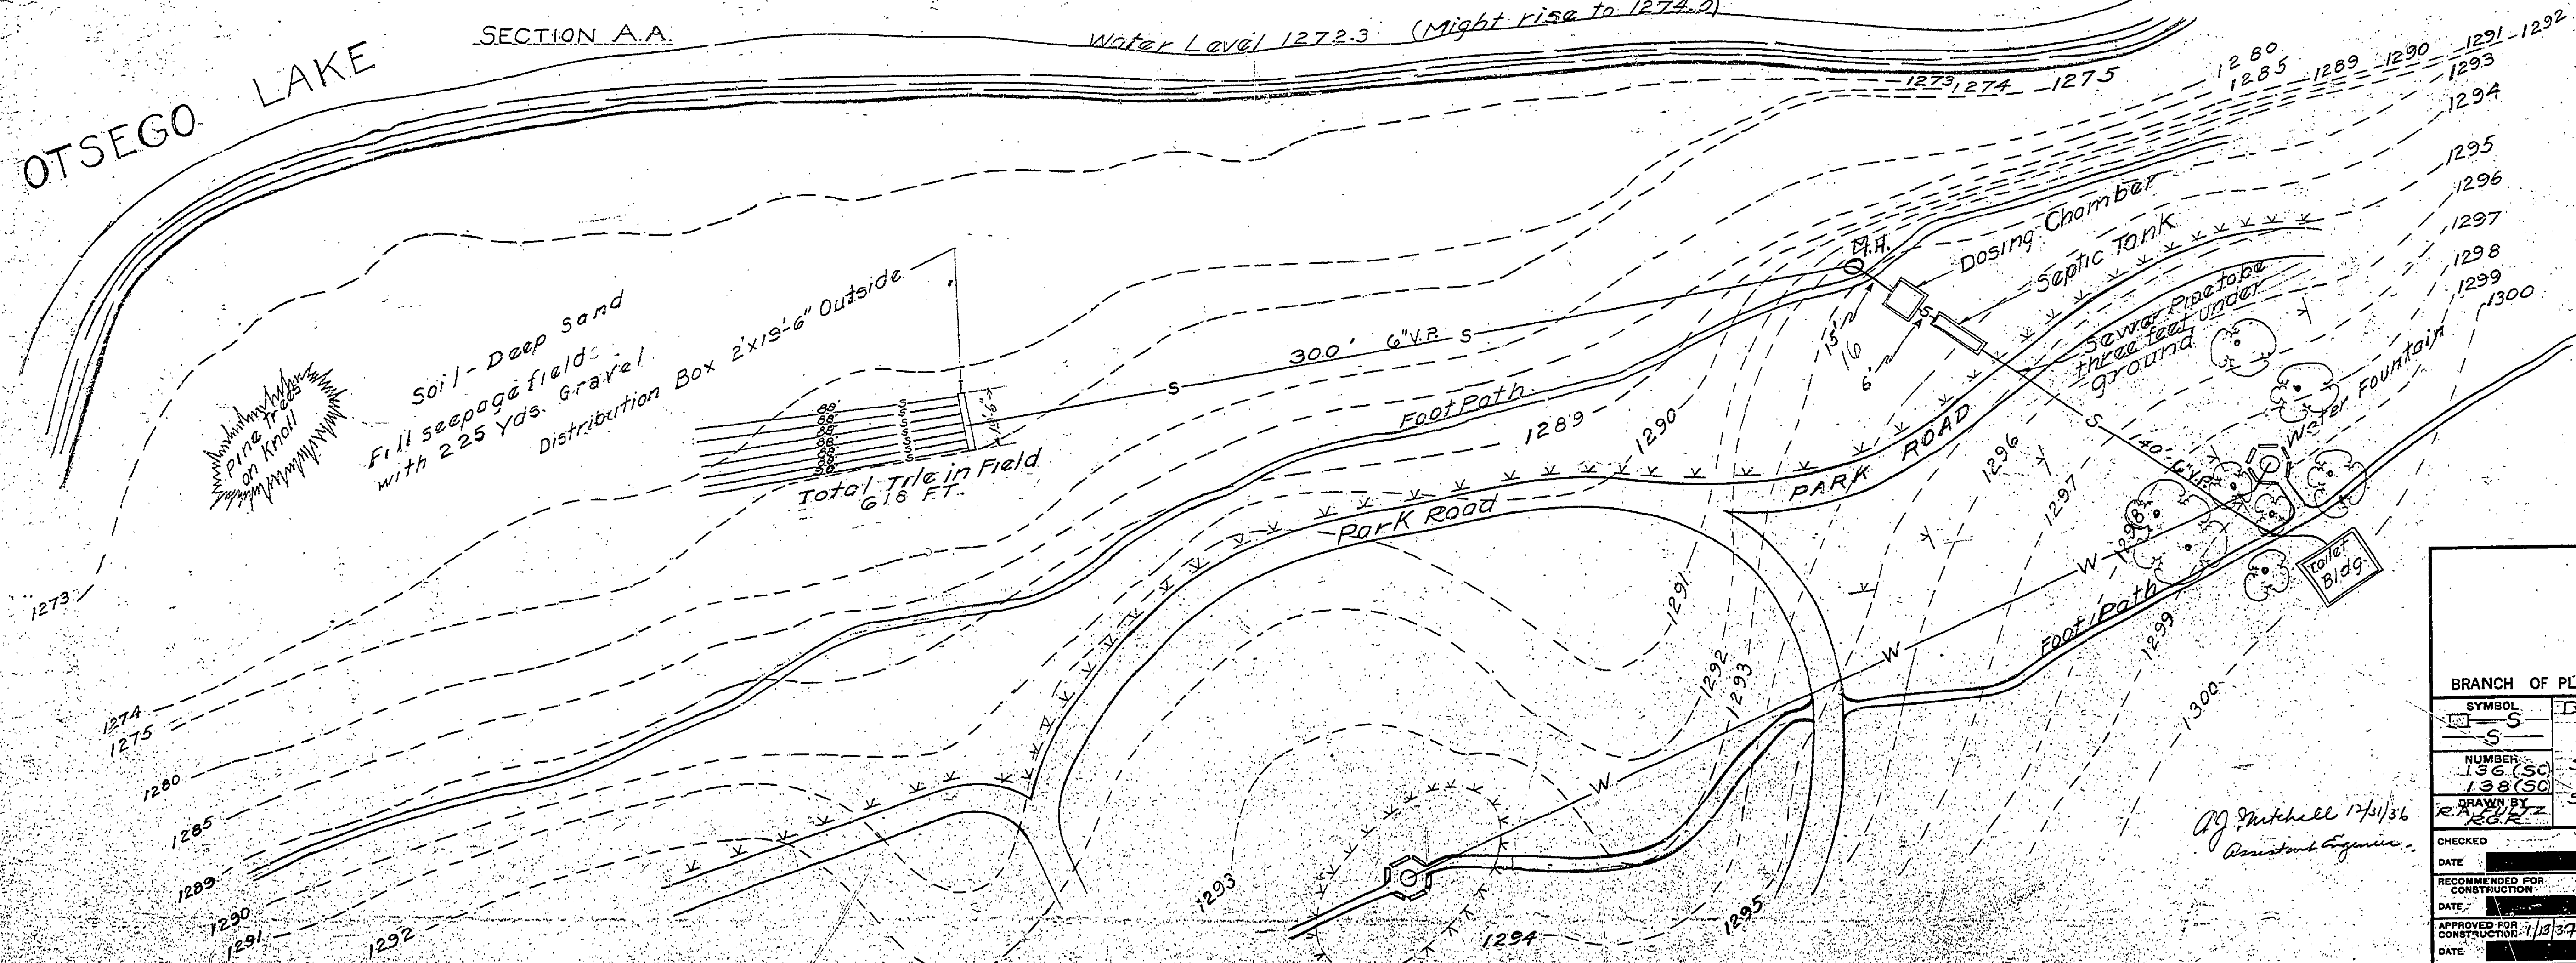

Office of the
MICHIGAN DEPARTMENT OF HEALTH
Bureau of Sanitary Engineering
Lansing, Michigan

EXAMINED AND APPROVED
DEC 31 1936
Edmund S. Riel
BUREAU OF ENGINEERING

DEPARTMENT OF THE INTERIOR
NATIONAL PARK SERVICE
And
MICHIGAN
DEPARTMENT OF CONSERVATION
CO-OPERATING

BRANCH OF PLANNING STATE PARK DIVISION

SYMBOL	DISPOSAL TANKS & SEWER LINES	SHEET NO.
NUMBER	OTSEGO LAKE STATE PARK VANDERBILT SP-15-MICH	FILE NO.
DRAWN BY	SCALE TANKS 1 FT. TO 1/2 IN. SCALE GROUND PLAN 30 FT. TO 1 IN.	VAN-OL-30574
CHECKED	DESIGNED	
DATE	PROJECT SUPERINTENDENT	DATE 12-1-36
RECOMMENDED FOR CONSTRUCTION	SUBMITTED	
DATE	DATE	
APPROVED FOR CONSTRUCTION 1/13/37	APPROVED	
DATE	DATE	

W. Mitchell 12/1/36
Assistant Engineer

6-96