




NORTH CAMPGROUND LOOP SCALE: 1"=30'

- NORTH
- KEY  
 -E- ELECTRICAL  
 -S- SEWER  
 -W- WATER

WITNESSES TO PT. D  
 S13°E, 39.22', 20" OAK SPIKE  
 WEST, 16.09', 12" MAPLE SPIKE

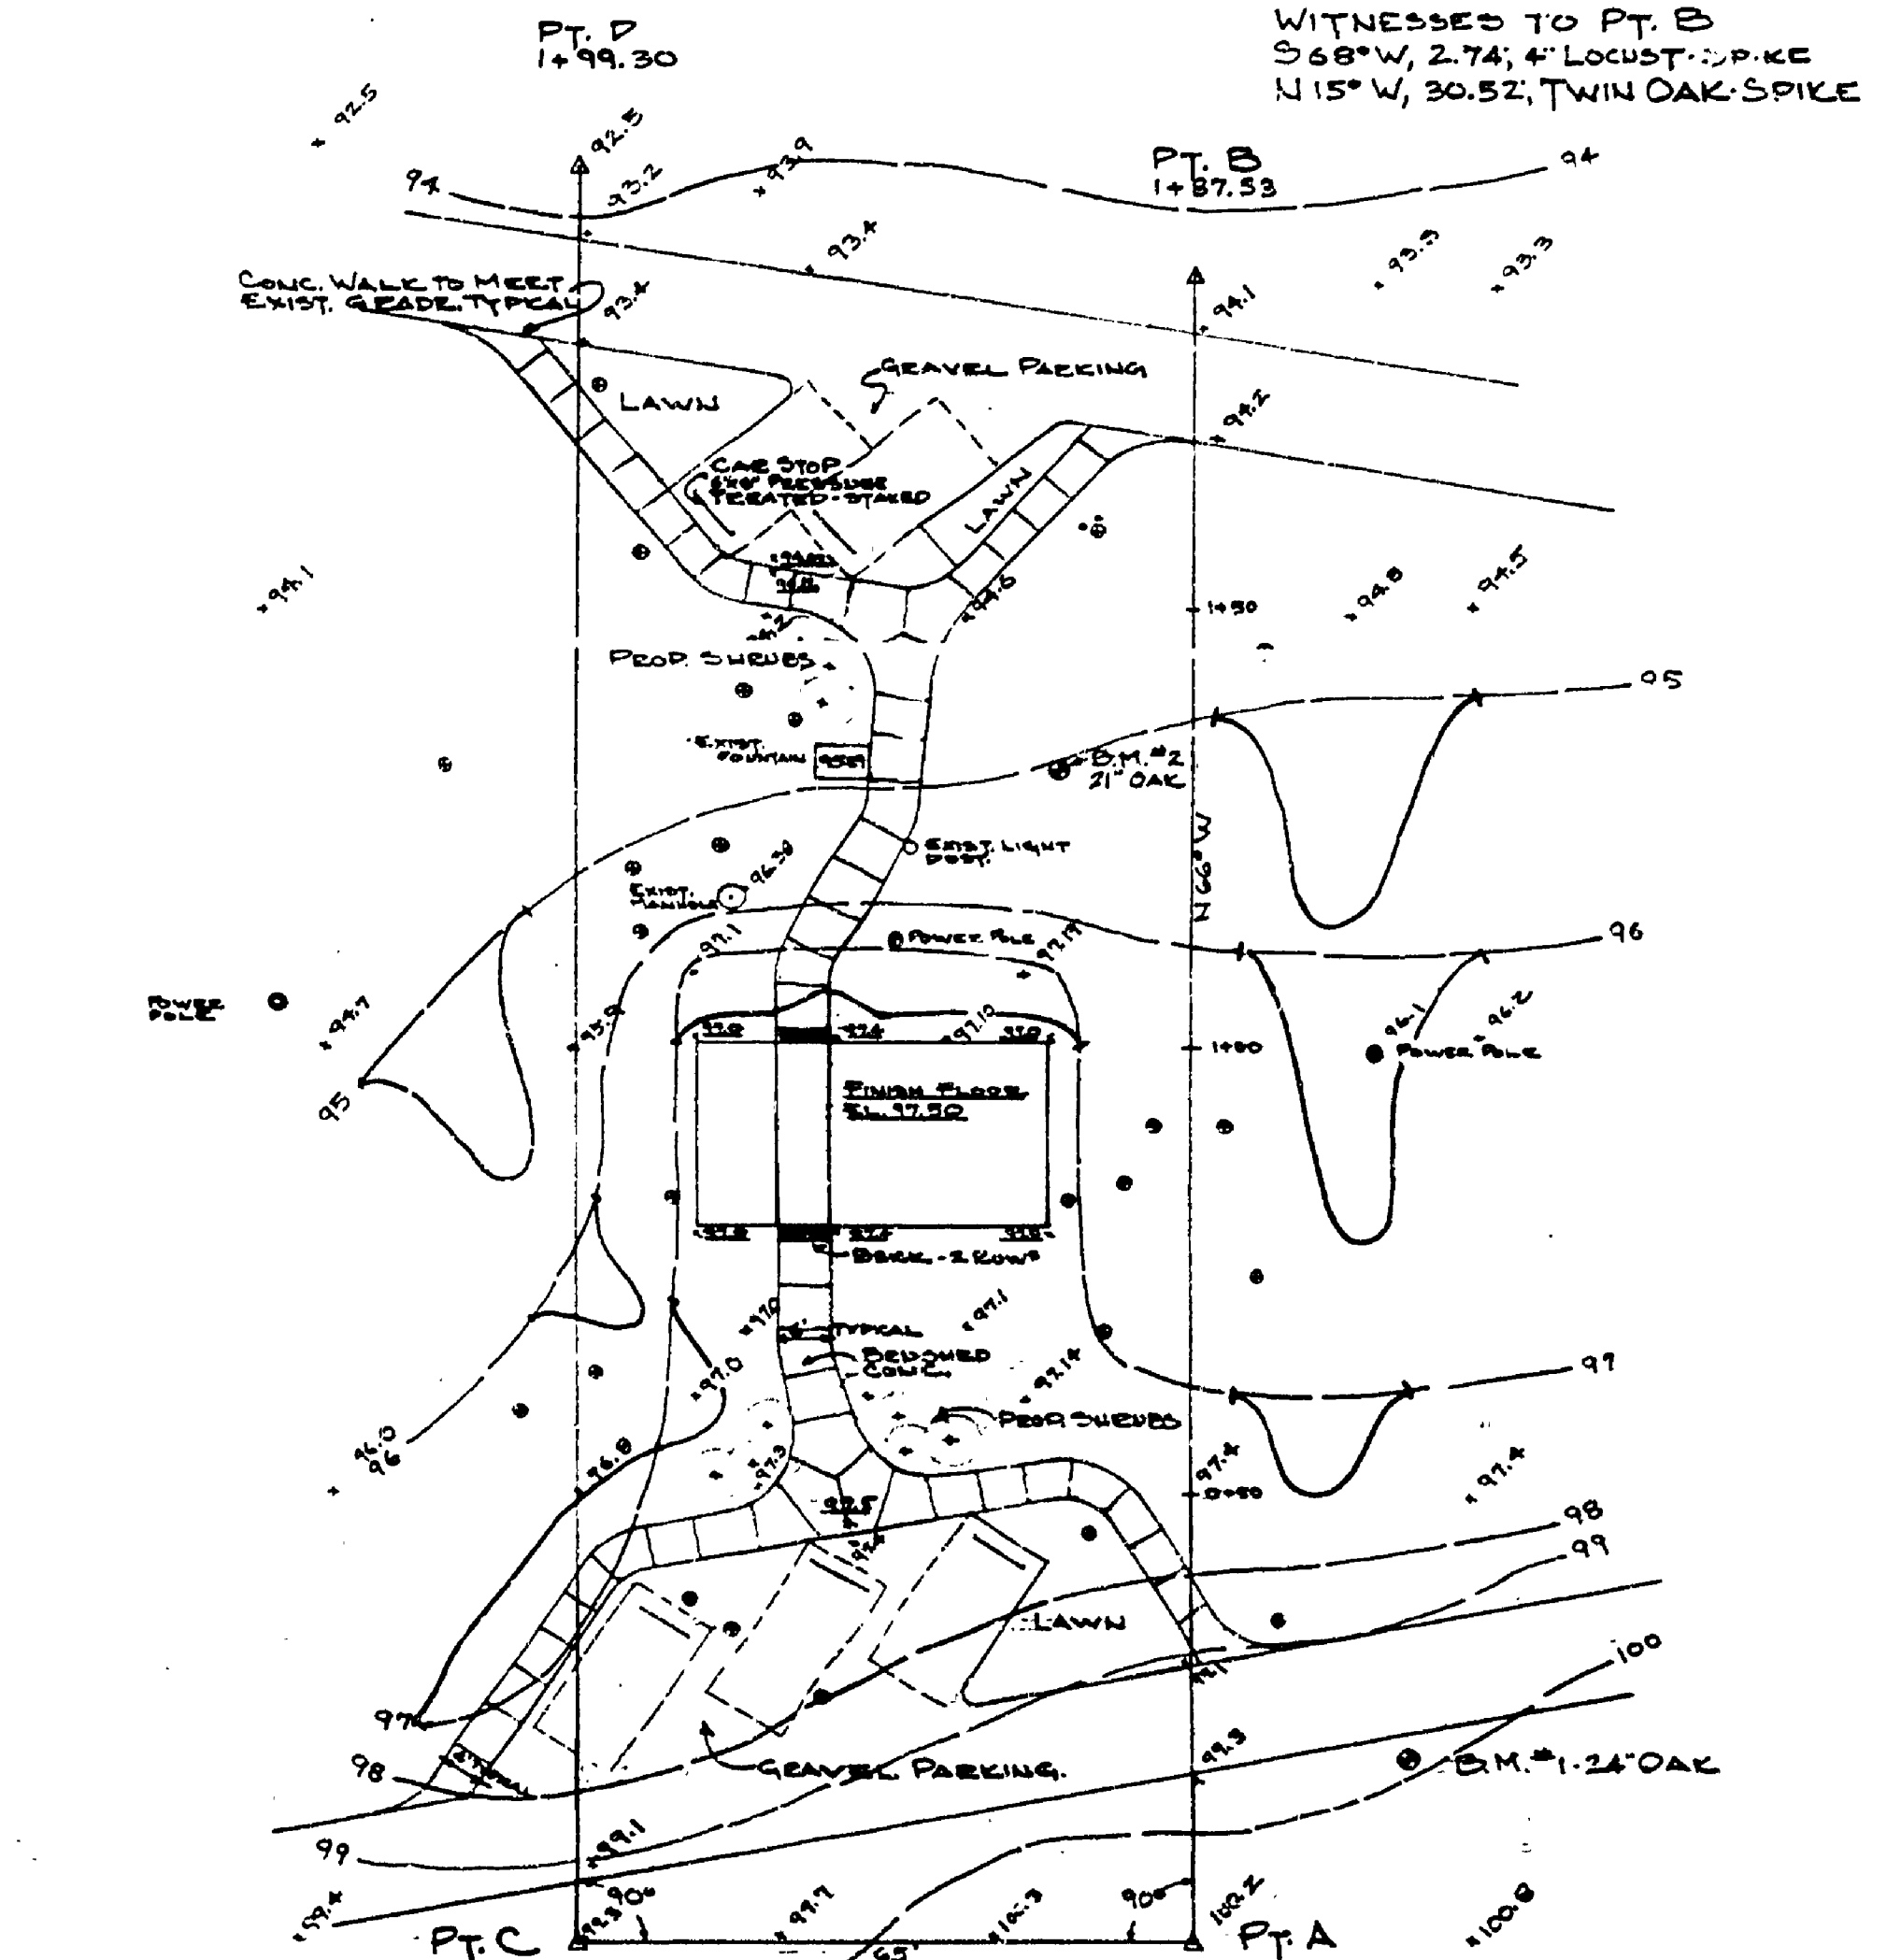

WITNESSES TO POINT C  
 S77°W, 24.19', 0" MAPLE SPIKE  
 N15°W, 38.04', 16" OAK SPIKE

WITNESSES TO PT. A  
 S35°W, 27.85', 16" OAK SPIKE  
 N15°W, 31.00', 24" OAK SPIKE

- KEY  
 -E- EXIST. CONTOUR  
 -P- PROP. CONTOUR  
 -S- EXIST. GRADE  
 -W- PROP. GRADE  
 \* EXIST. TREES

SITE LAYOUT SCALE: 1"=20'  
 NOTE: DO NOT REMOVE ANY TREES

REVIEWED BY: James Mann 3-13-73  
 CHIEF, FIELD DESIGN DATE

APPROVED BY: \_\_\_\_\_  
 CHIEF, PARK'S DIVISION DATE

SURVEYED BY	DRAWN BY H. CHIDUSTI	NO.	DATE	BY	REVISIONS	NO.	DATE	BY	REVISIONS	MICHIGAN DEPARTMENT OF NATURAL RESOURCES	OTSEGO	OTSEGO STATE PARK	PROJECT NO.
DESIGNED BY	CHECKED BY	1.				3.				OTSEGO	TOILET-SHOWER BLDG. LOCATION	AREA OR PARK	SHEET 1 OF 1
DATE	DATE	2.				4.				DEPARTMENT OF NATURAL RESOURCES	PROJECT	PROJECT NO.	PLAN NO. L 110