




PROFILE THRU SECTION A-A
HORIZONTAL SCALE: 1" = 50' 0"

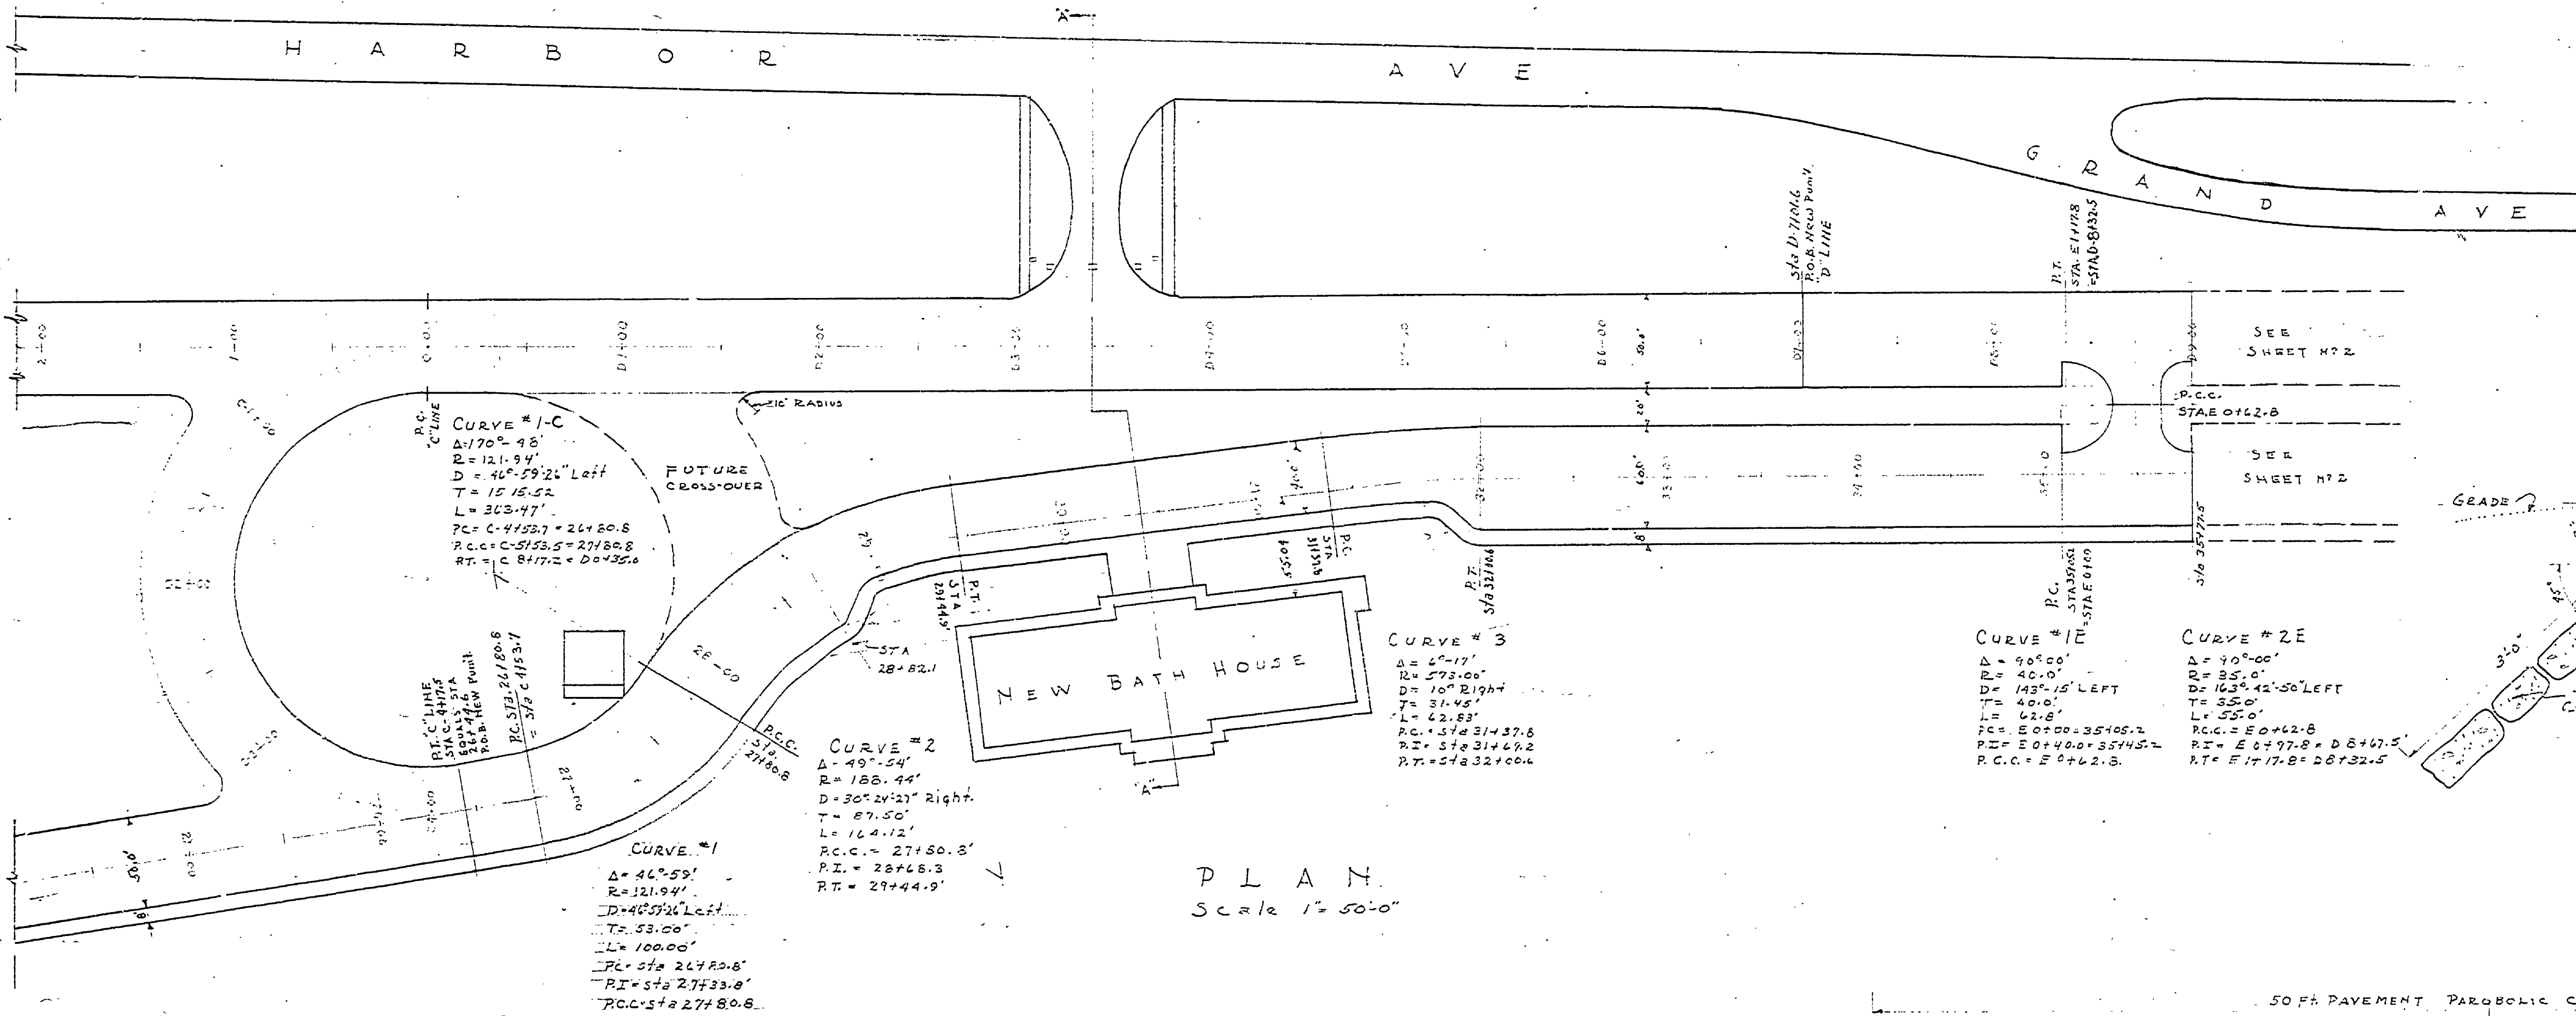


PLAN
Scale 1" = 50' 0"

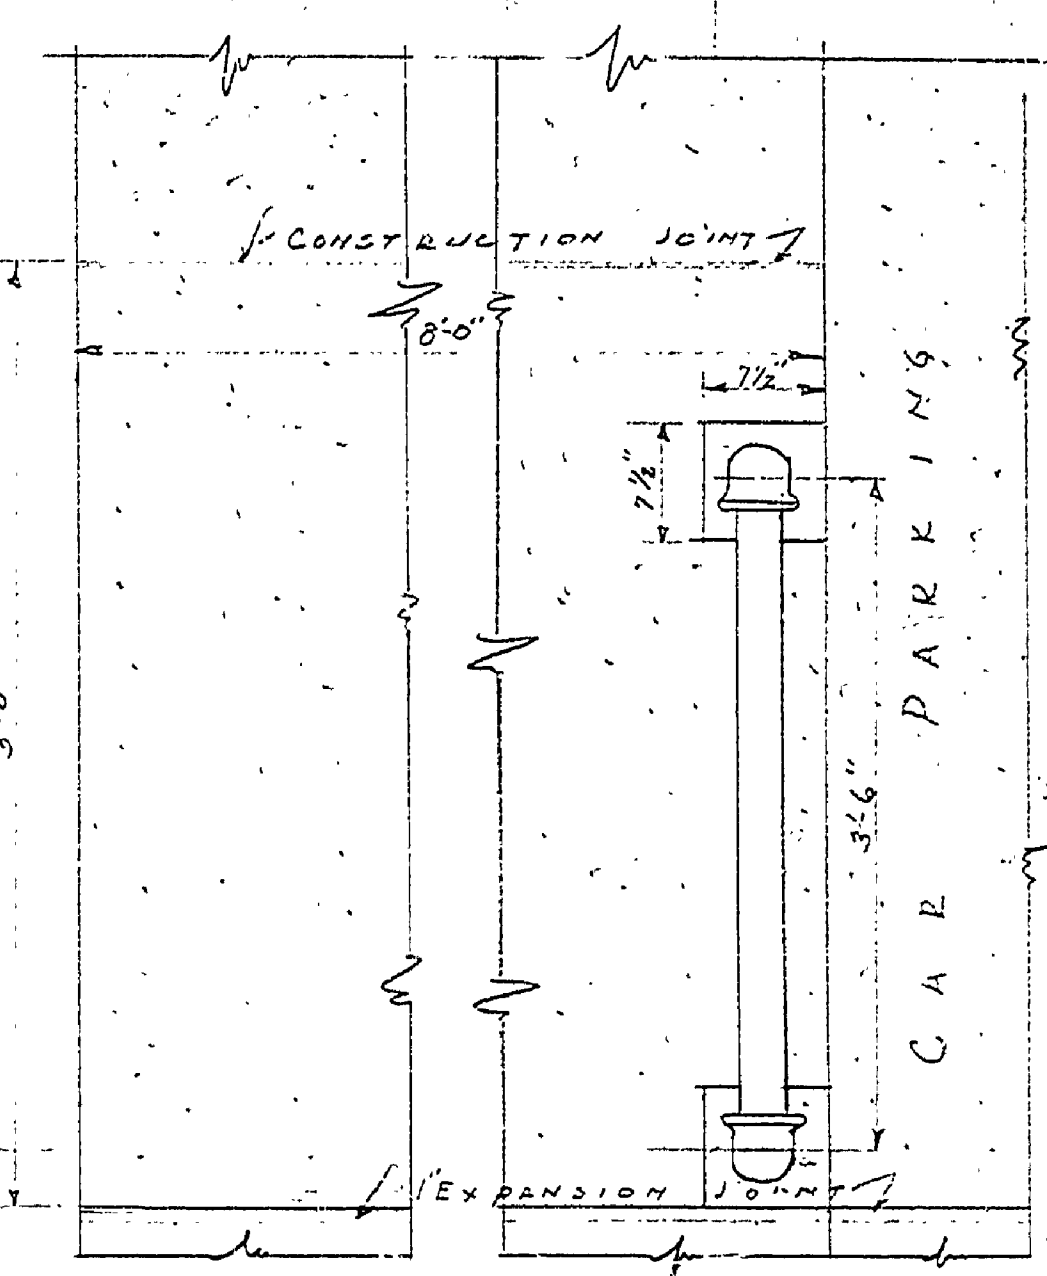

PLAN

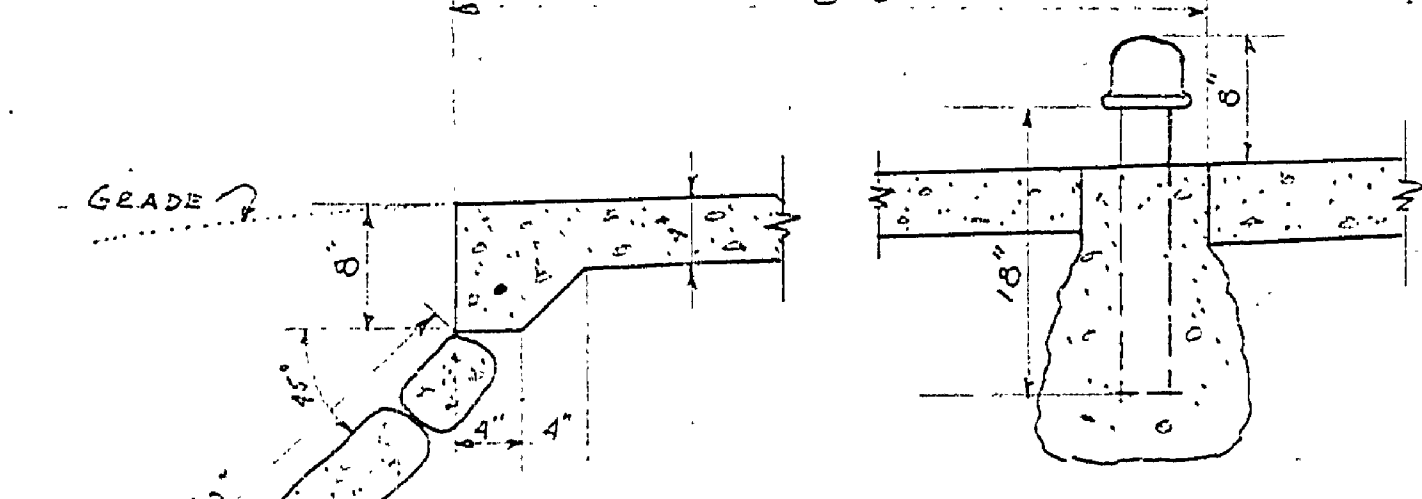

SECTION
BUMPER RAIL AND
REVETMENT DETAILS
SCALE 1" = 1' 0"

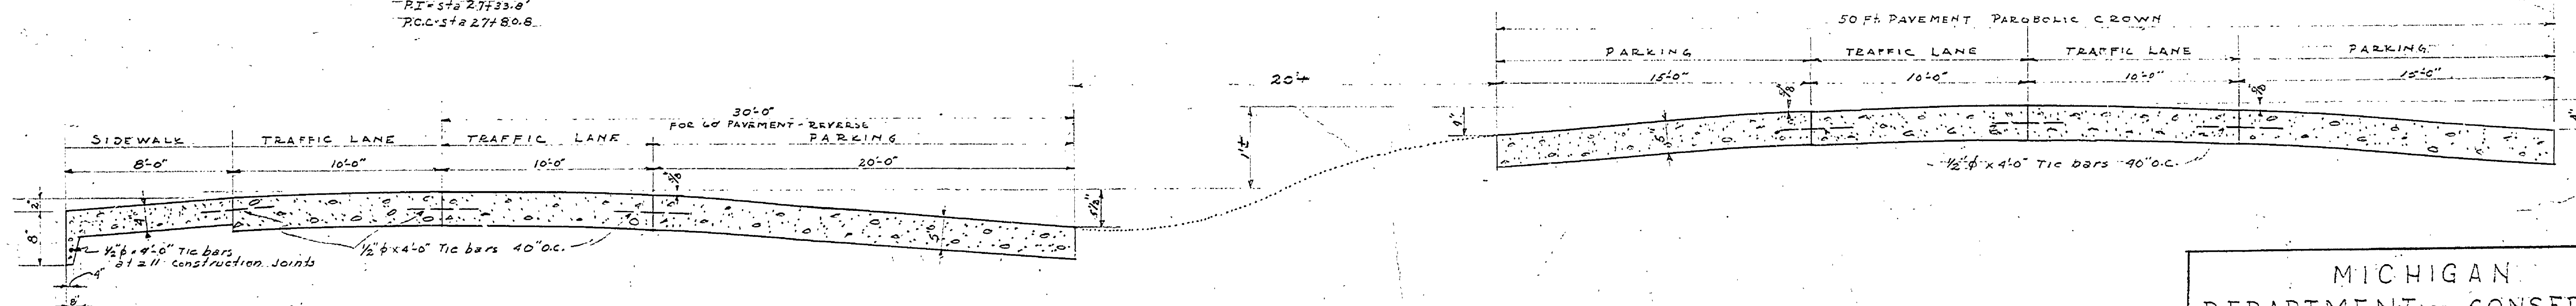

TYPICAL SECTIONS OF PAVEMENT
SCALE: HORIZONTAL 1" = 4' 0"
VERTICAL 1" = 1' 0"

MICHIGAN DEPARTMENT OF CONSERVATION PARKS DIVISION	
DESIGNED BY: CONCRETE PAVEMENT	PLANNED BY:
DRAWN BY: GRAND HAVEN	SHEET NO. 1 OF 7
CHECKED BY: STATE PARK	DATE JAN 23, FEB 33
APPROVED: DIVISION CHIEF, PARKS	DATE 2/1/33
APPROVED:	DATE

E-96