




PROFILE OF GRAND AVE-EAST AND WEST PARK PAVEMENTS
 SCALES: Horizontal 1"=50'-0" Vertical 1"=10'-0"

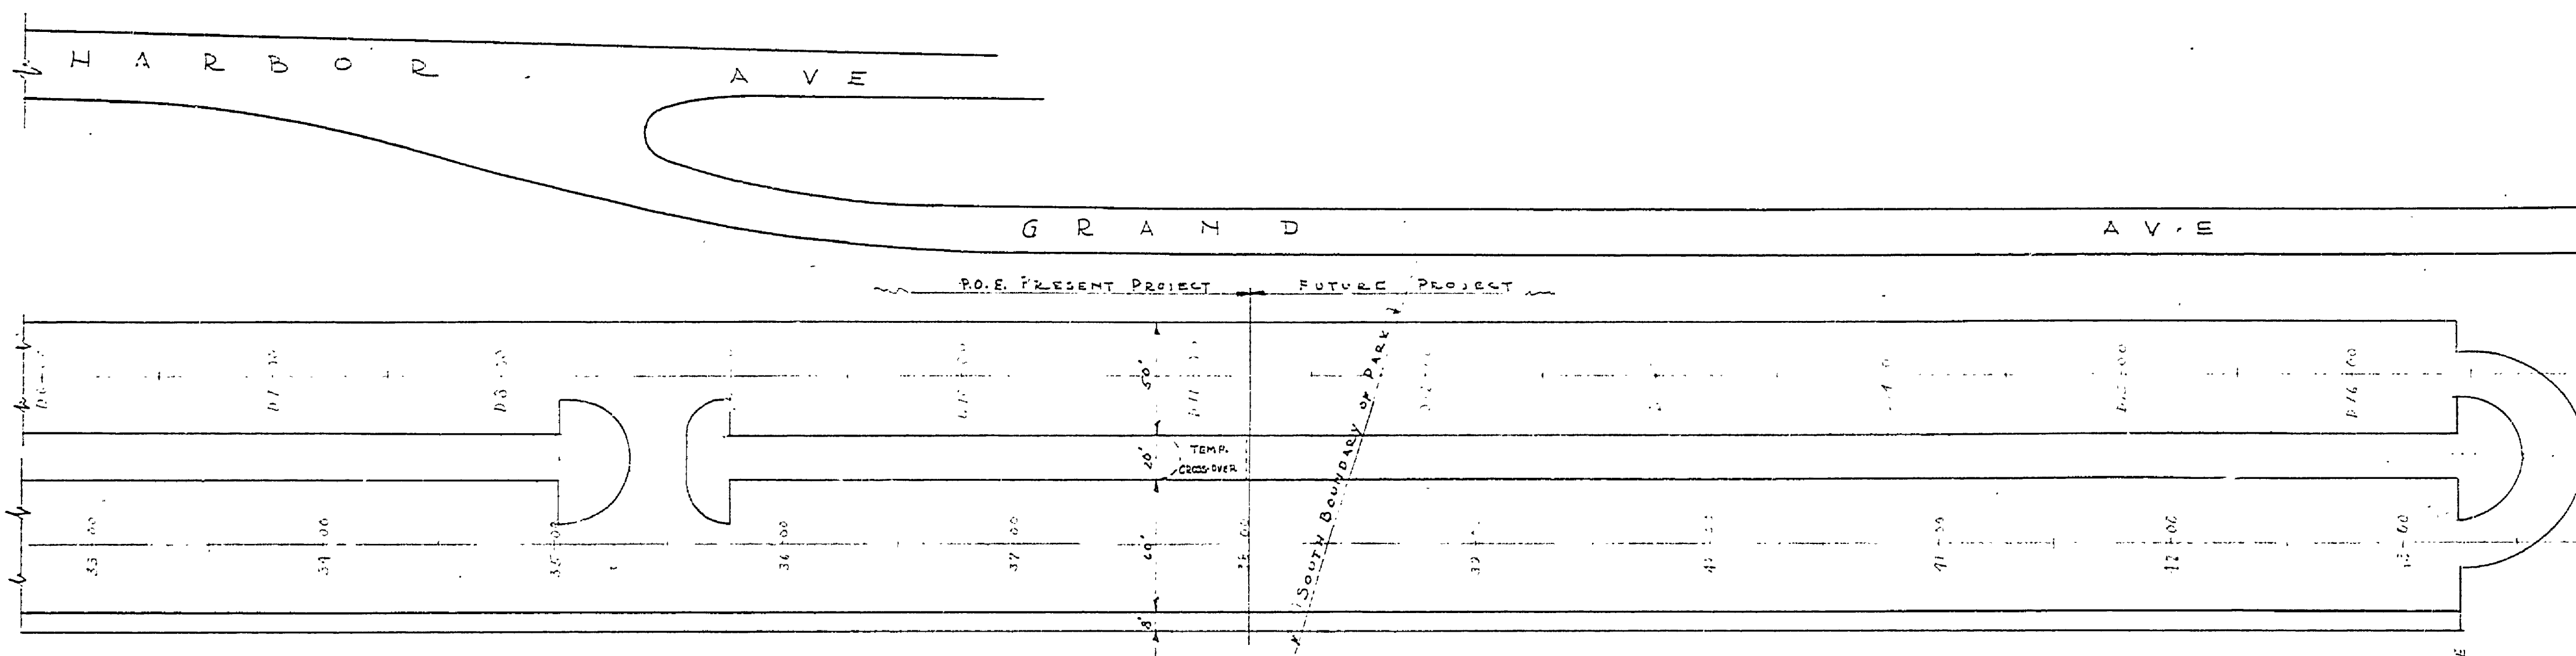


PLAN
 SCALE 1"=50'-0"

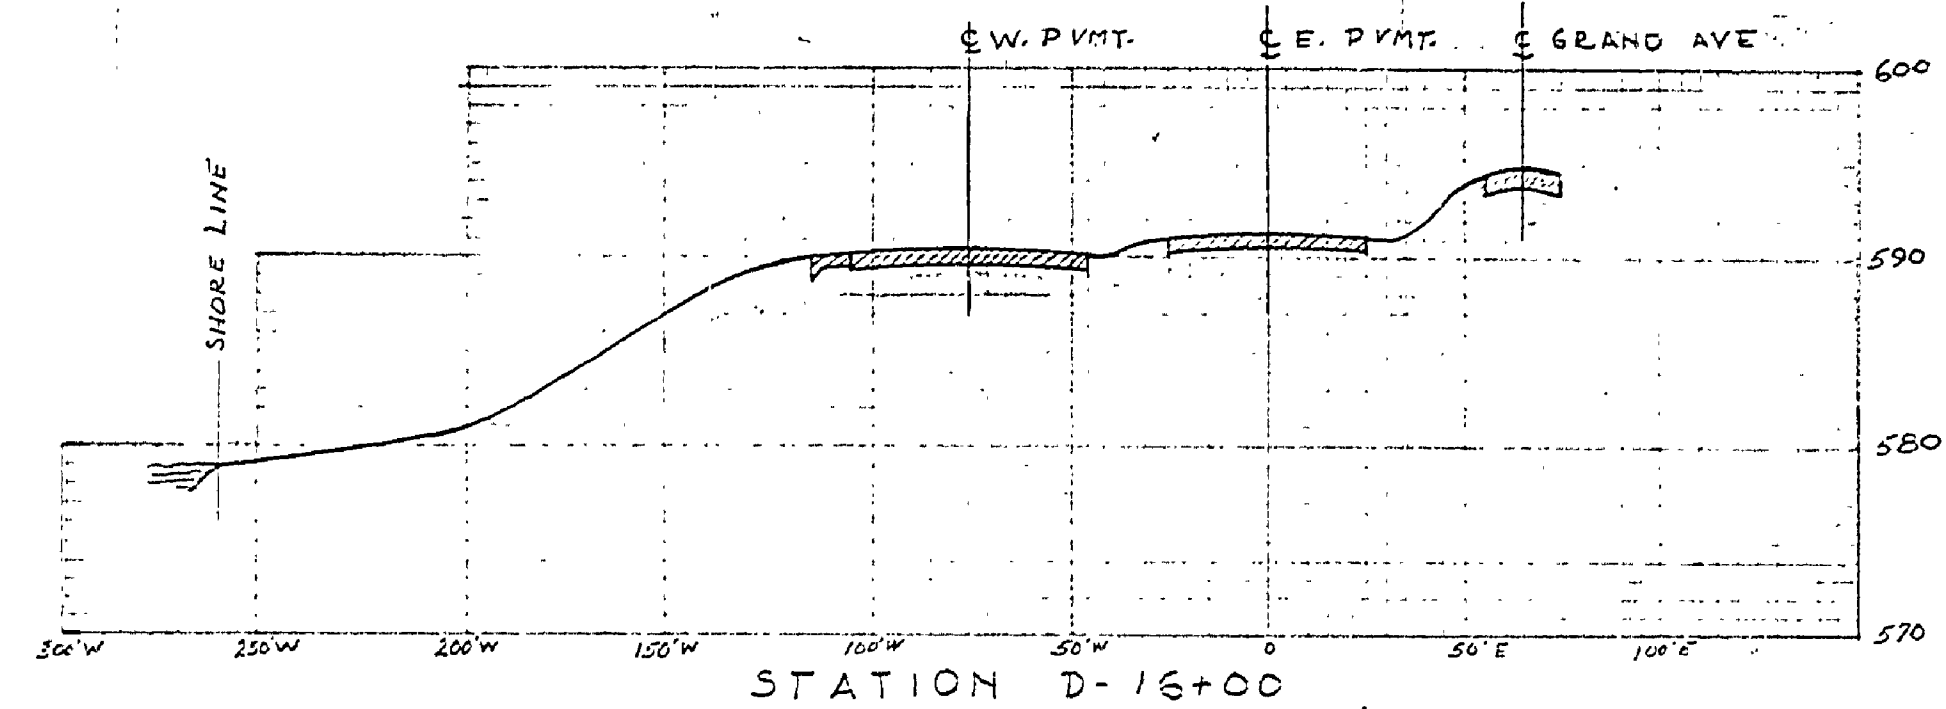


STATION D-16+00

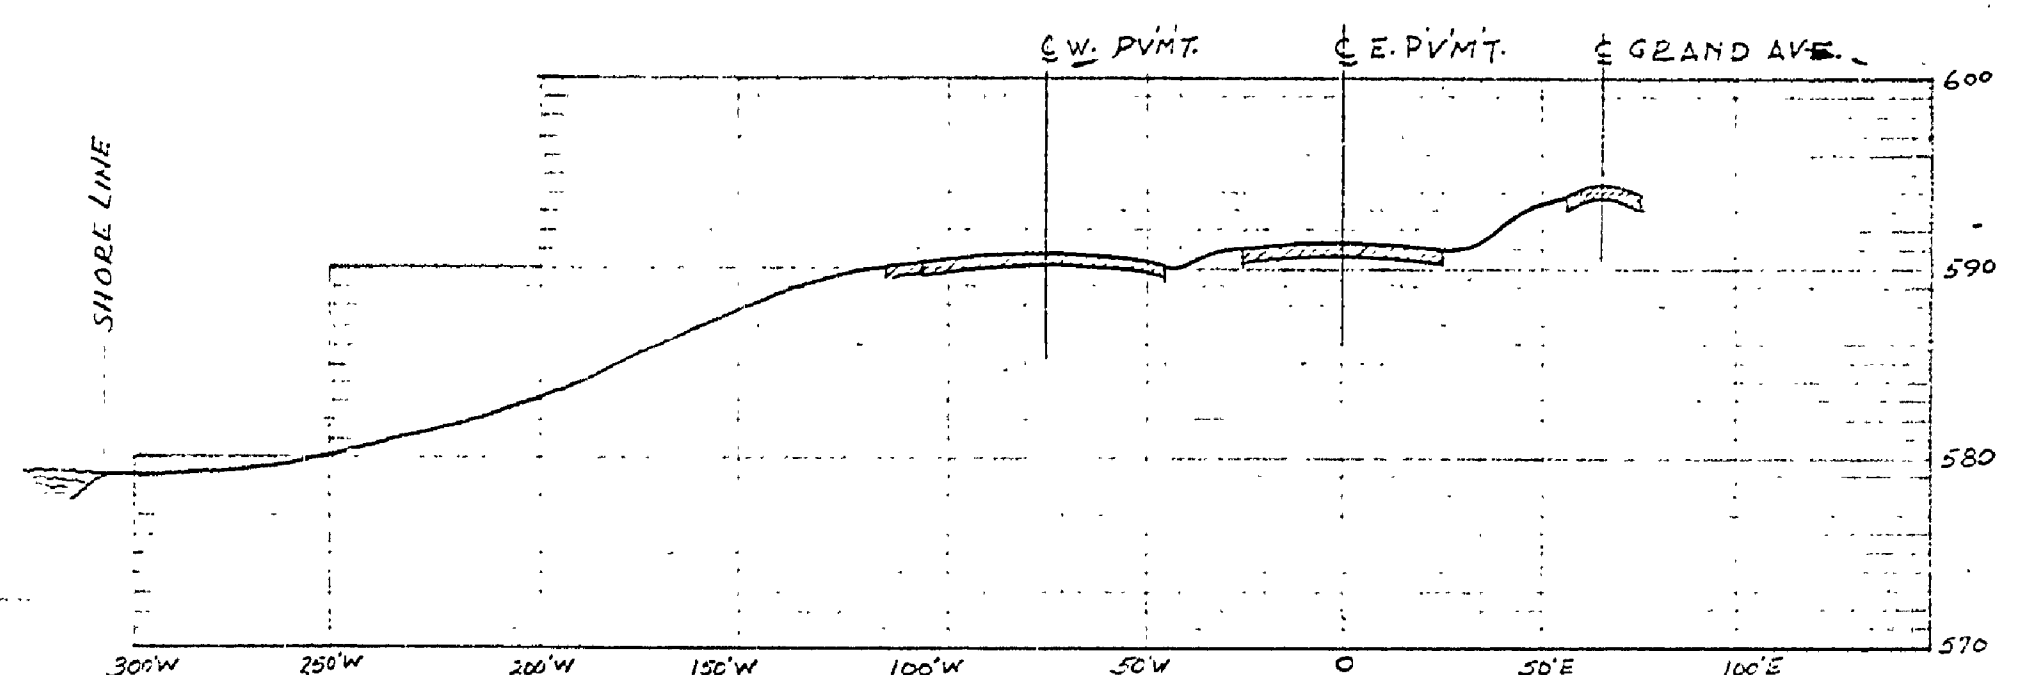


STATION D-13+00

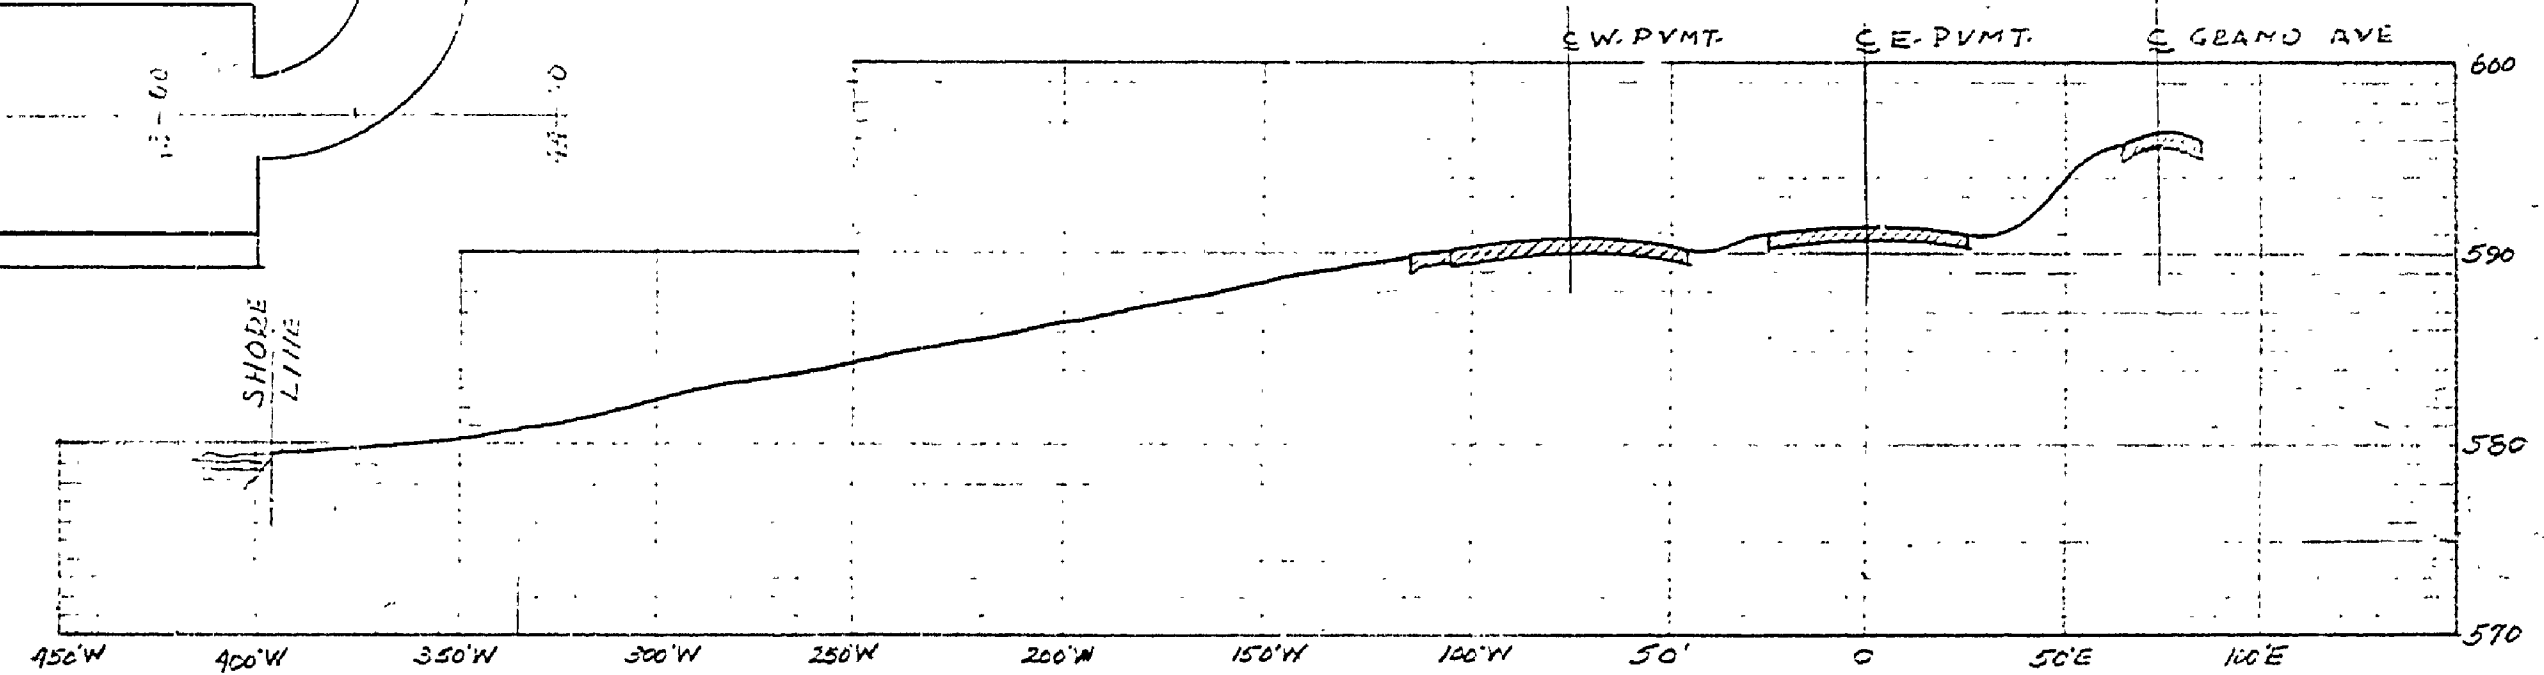

STATION D-9+00

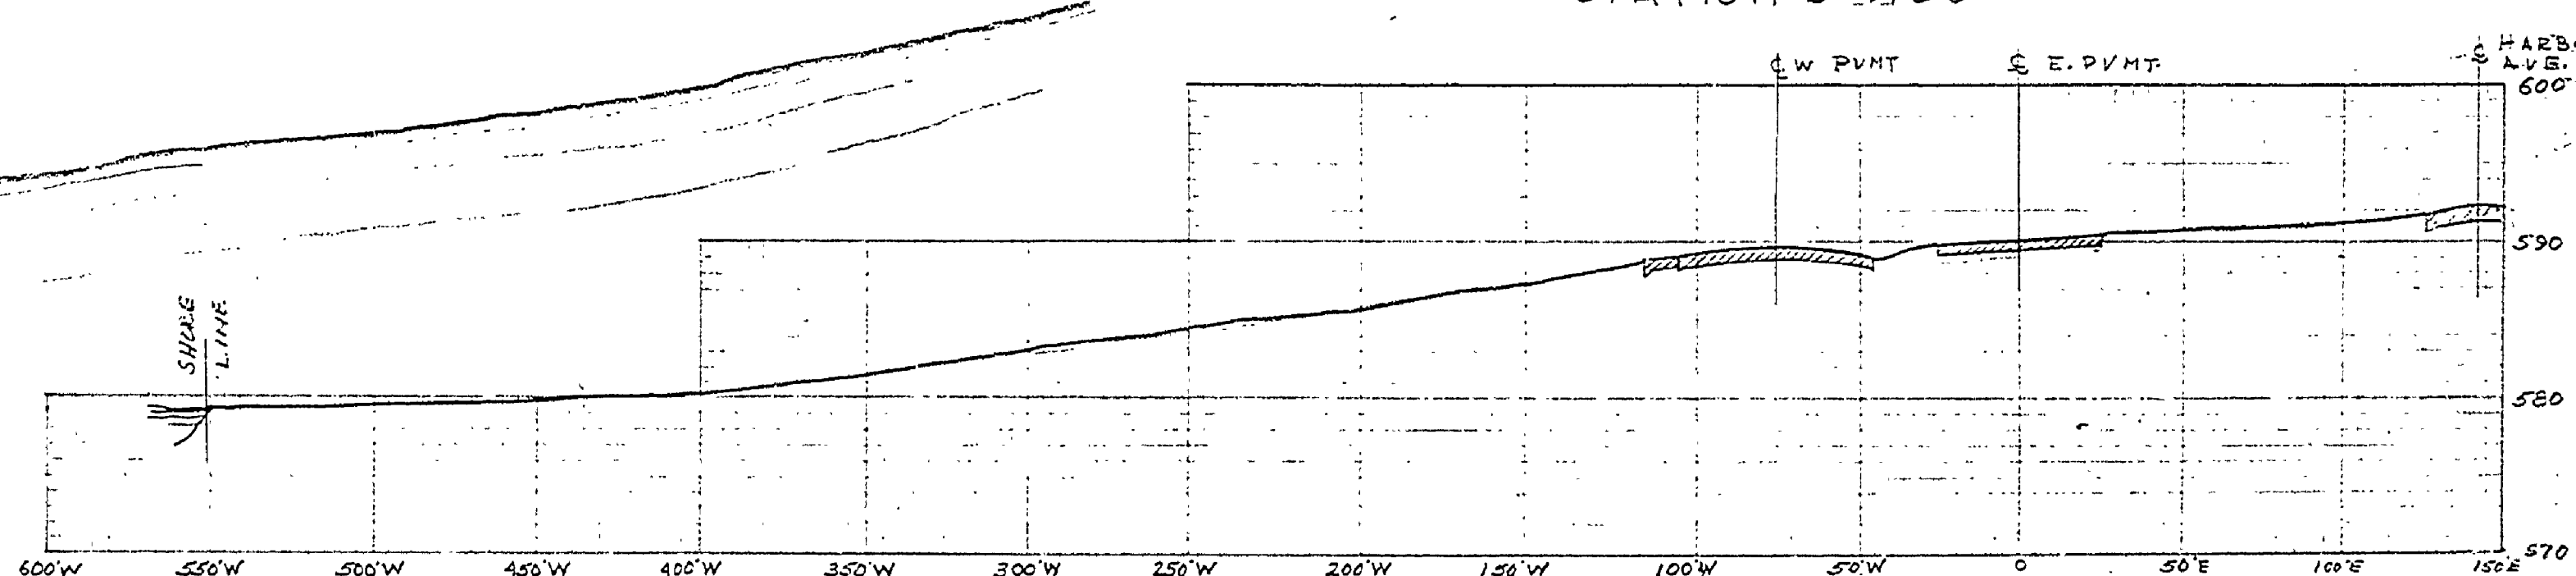

STATION D-6+00

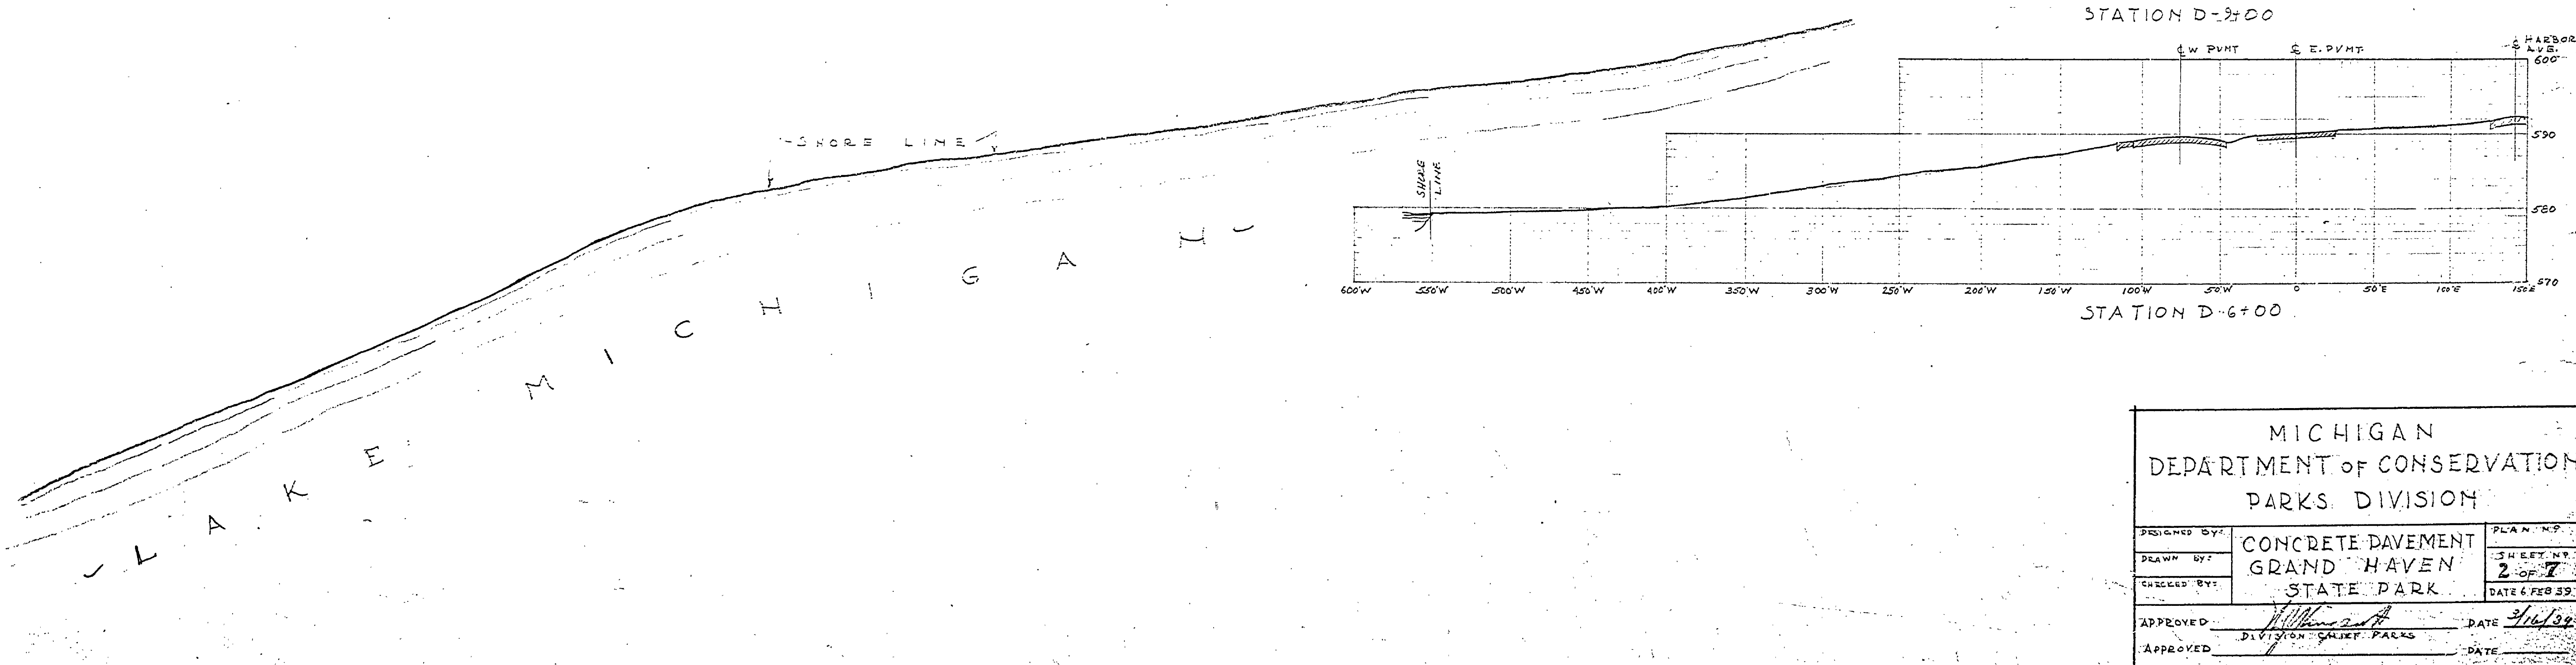

MICHIGAN DEPARTMENT OF CONSERVATION PARKS DIVISION			
DESIGNED BY:	CONCRETE PAVEMENT	PLAN N.P.	
DRAWN BY:	GRAND HAVEN	SHEET NO.	2 OF 7
CHECKED BY:	STATE PARK	DATE	FEB 59
APPROVED:	<i>[Signature]</i>	DATE	3/6/59
APPROVED:	DIVISION CHIEF, PARKS	DATE	