


PLAN  
SCALE: 1" = 20'-0"

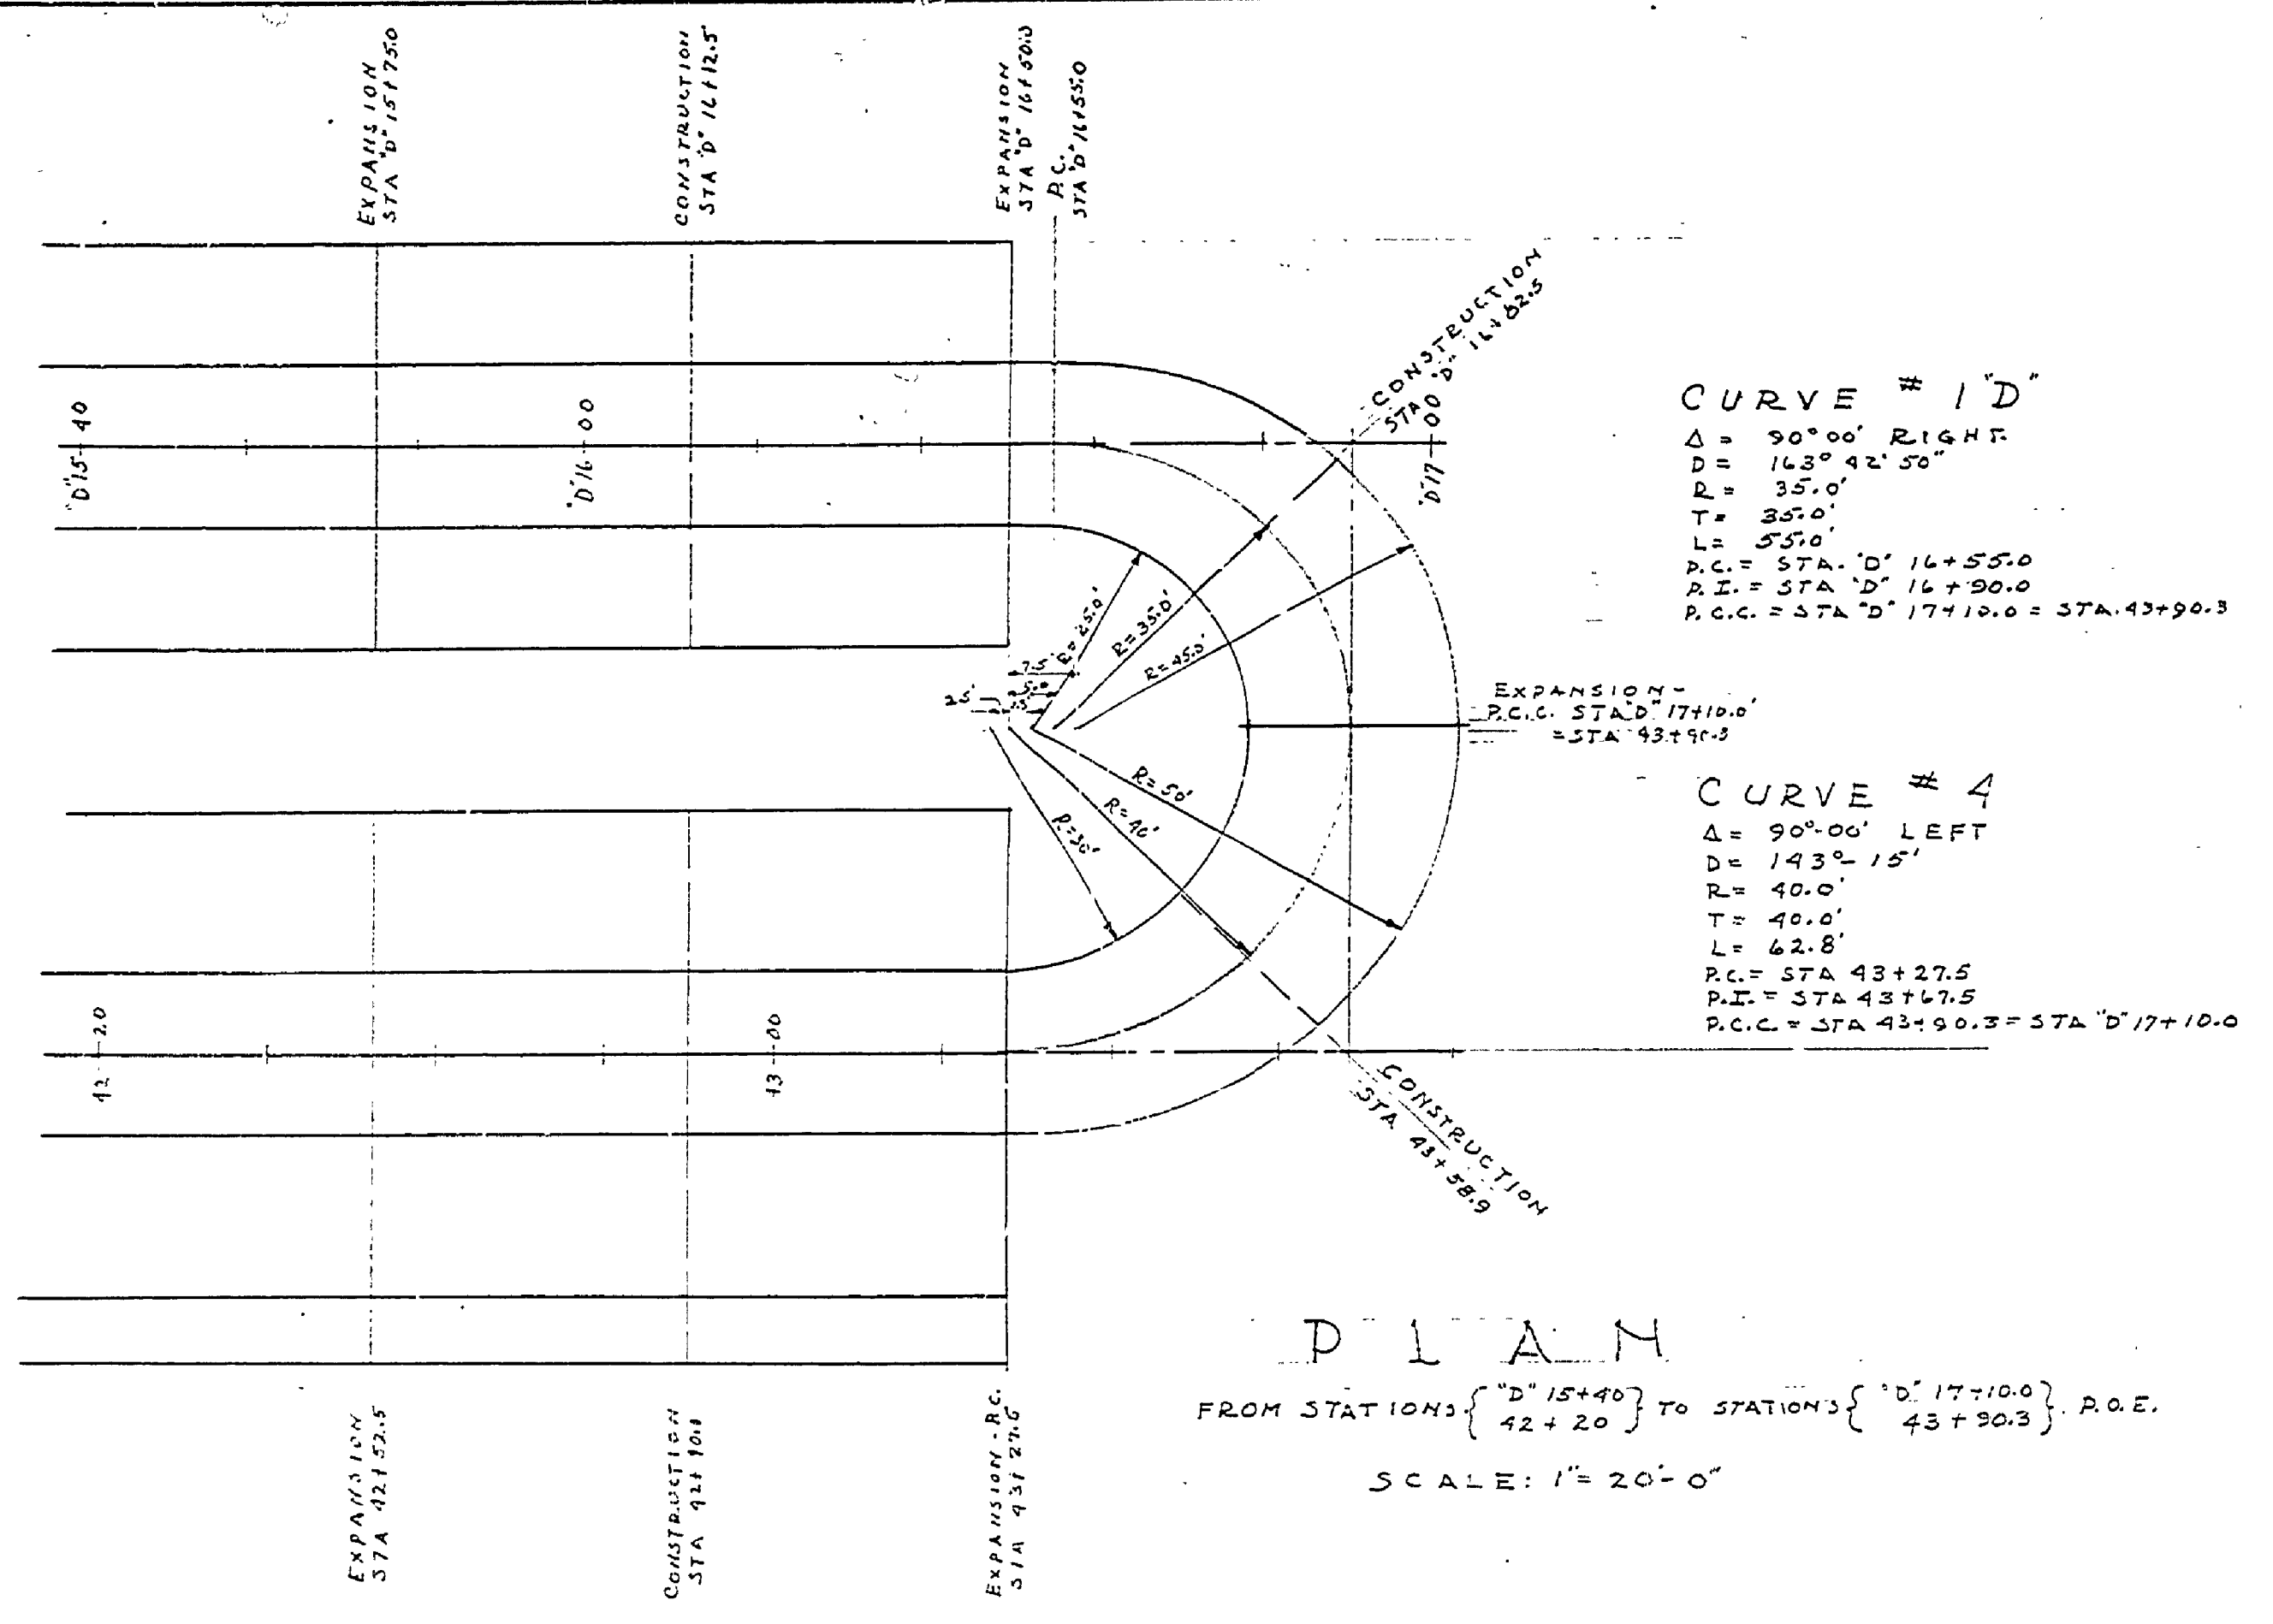

**PLAN**  
 FROM STATIONS { 0' 15+40 } TO STATIONS { 0' 17+10.0 } R.O.E.  
 SCALE: 1" = 20'-0"

PROFILE  
 SCALE: 1" = 20'-0"

