



PLAN
SCALE 1" = 20'-0"


NOTE: ALL JOINTS ARE TO MATCH EXISTING JOINTS WHERE NEW WORK JOINS. EXISTING PAVEMENT AND SIDEWALK ALLEGES TO BE FINISHED WITH EDGEL. PAVEMENT TO HAVE BELT FINISH. SIDEWALK TO BE FINISHED WITH WOOD FLOAT THEN COVERED WITH LIGHT COAT OF DRY SAND & CEMENT AND WORKED INTO SURFACE WITH STEEL FLOAT THEN BRUSHED WITH FINE HAIRED BRUSH.

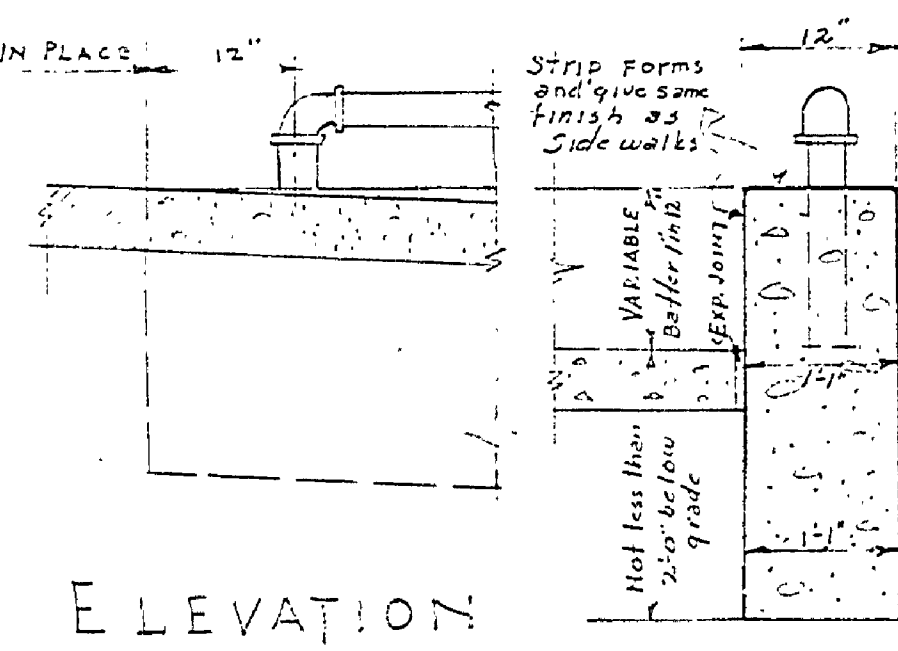


WALL DETAILS
SCALE: 3/4" = 1'-0"

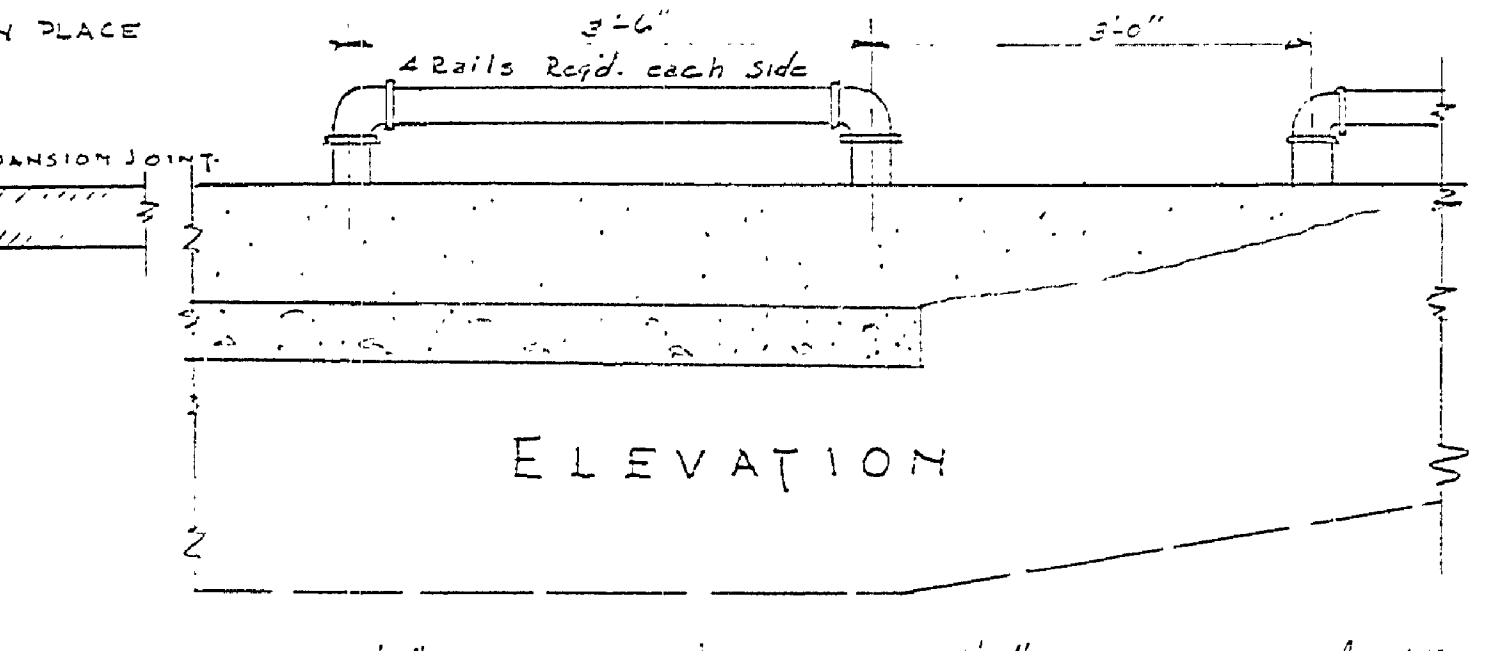

SECTION 4 FT. SIDEWALK - WIDENING -

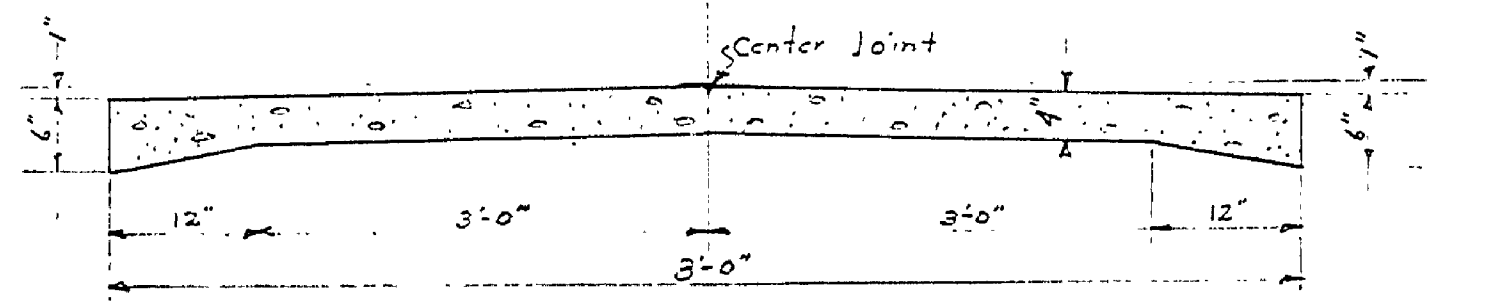

SECTION 8 FT. SIDEWALK SIDEWALK DETAILS -
SCALE 3/4" = 1'-0"

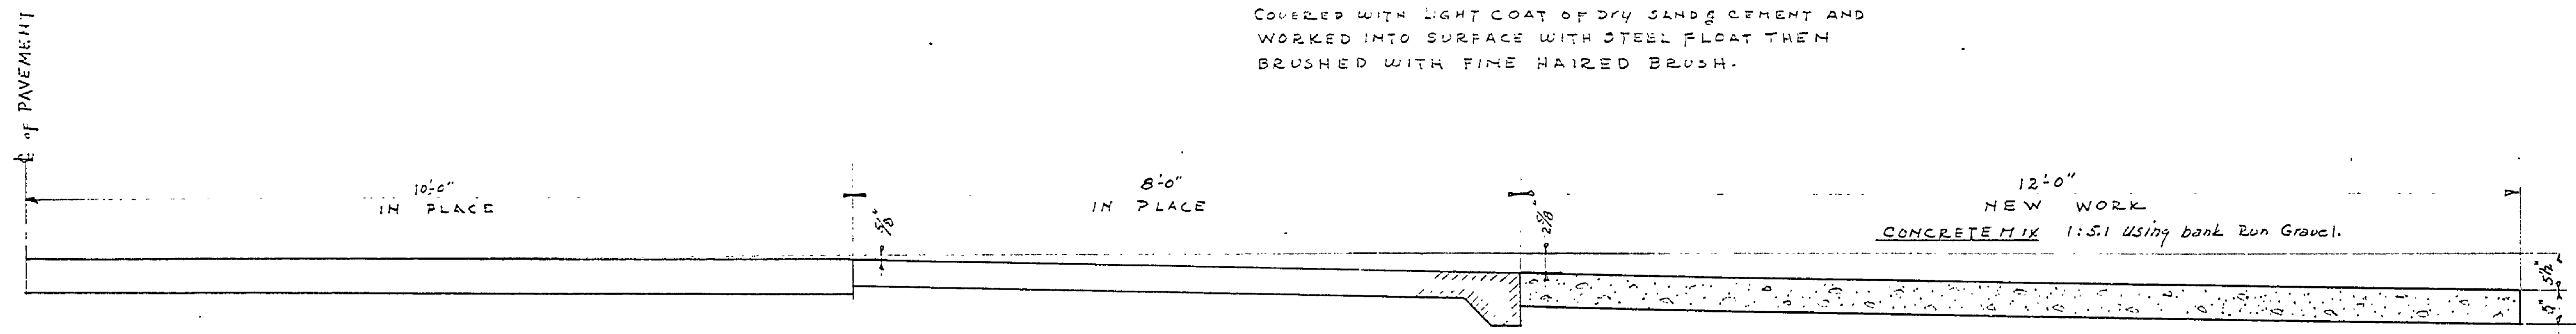

SECTION OF PAVEMENT WIDENING
SCALE: 3/4" = 1'-0"

MICHIGAN DEPARTMENT OF CONSERVATION PARKS DIVISION		
DESIGNED BY: M. G. ...	CONCRETE WIDENING	PLAN NT
DRAWN BY: H. C. ...	GRAND HAVEN	SHEET NO. 1 OF 1
CHECKED BY:	STATE PARK	DATE 16 APR 40
APPROVED: [Signature]	DIVISION CHIEF PARKS	DATE 4/16/40
APPROVED:		DATE

27-97