



GRAND HAVEN STATE PARK
ROAD PLAN & PROFILE
SHEET 1 OF 3

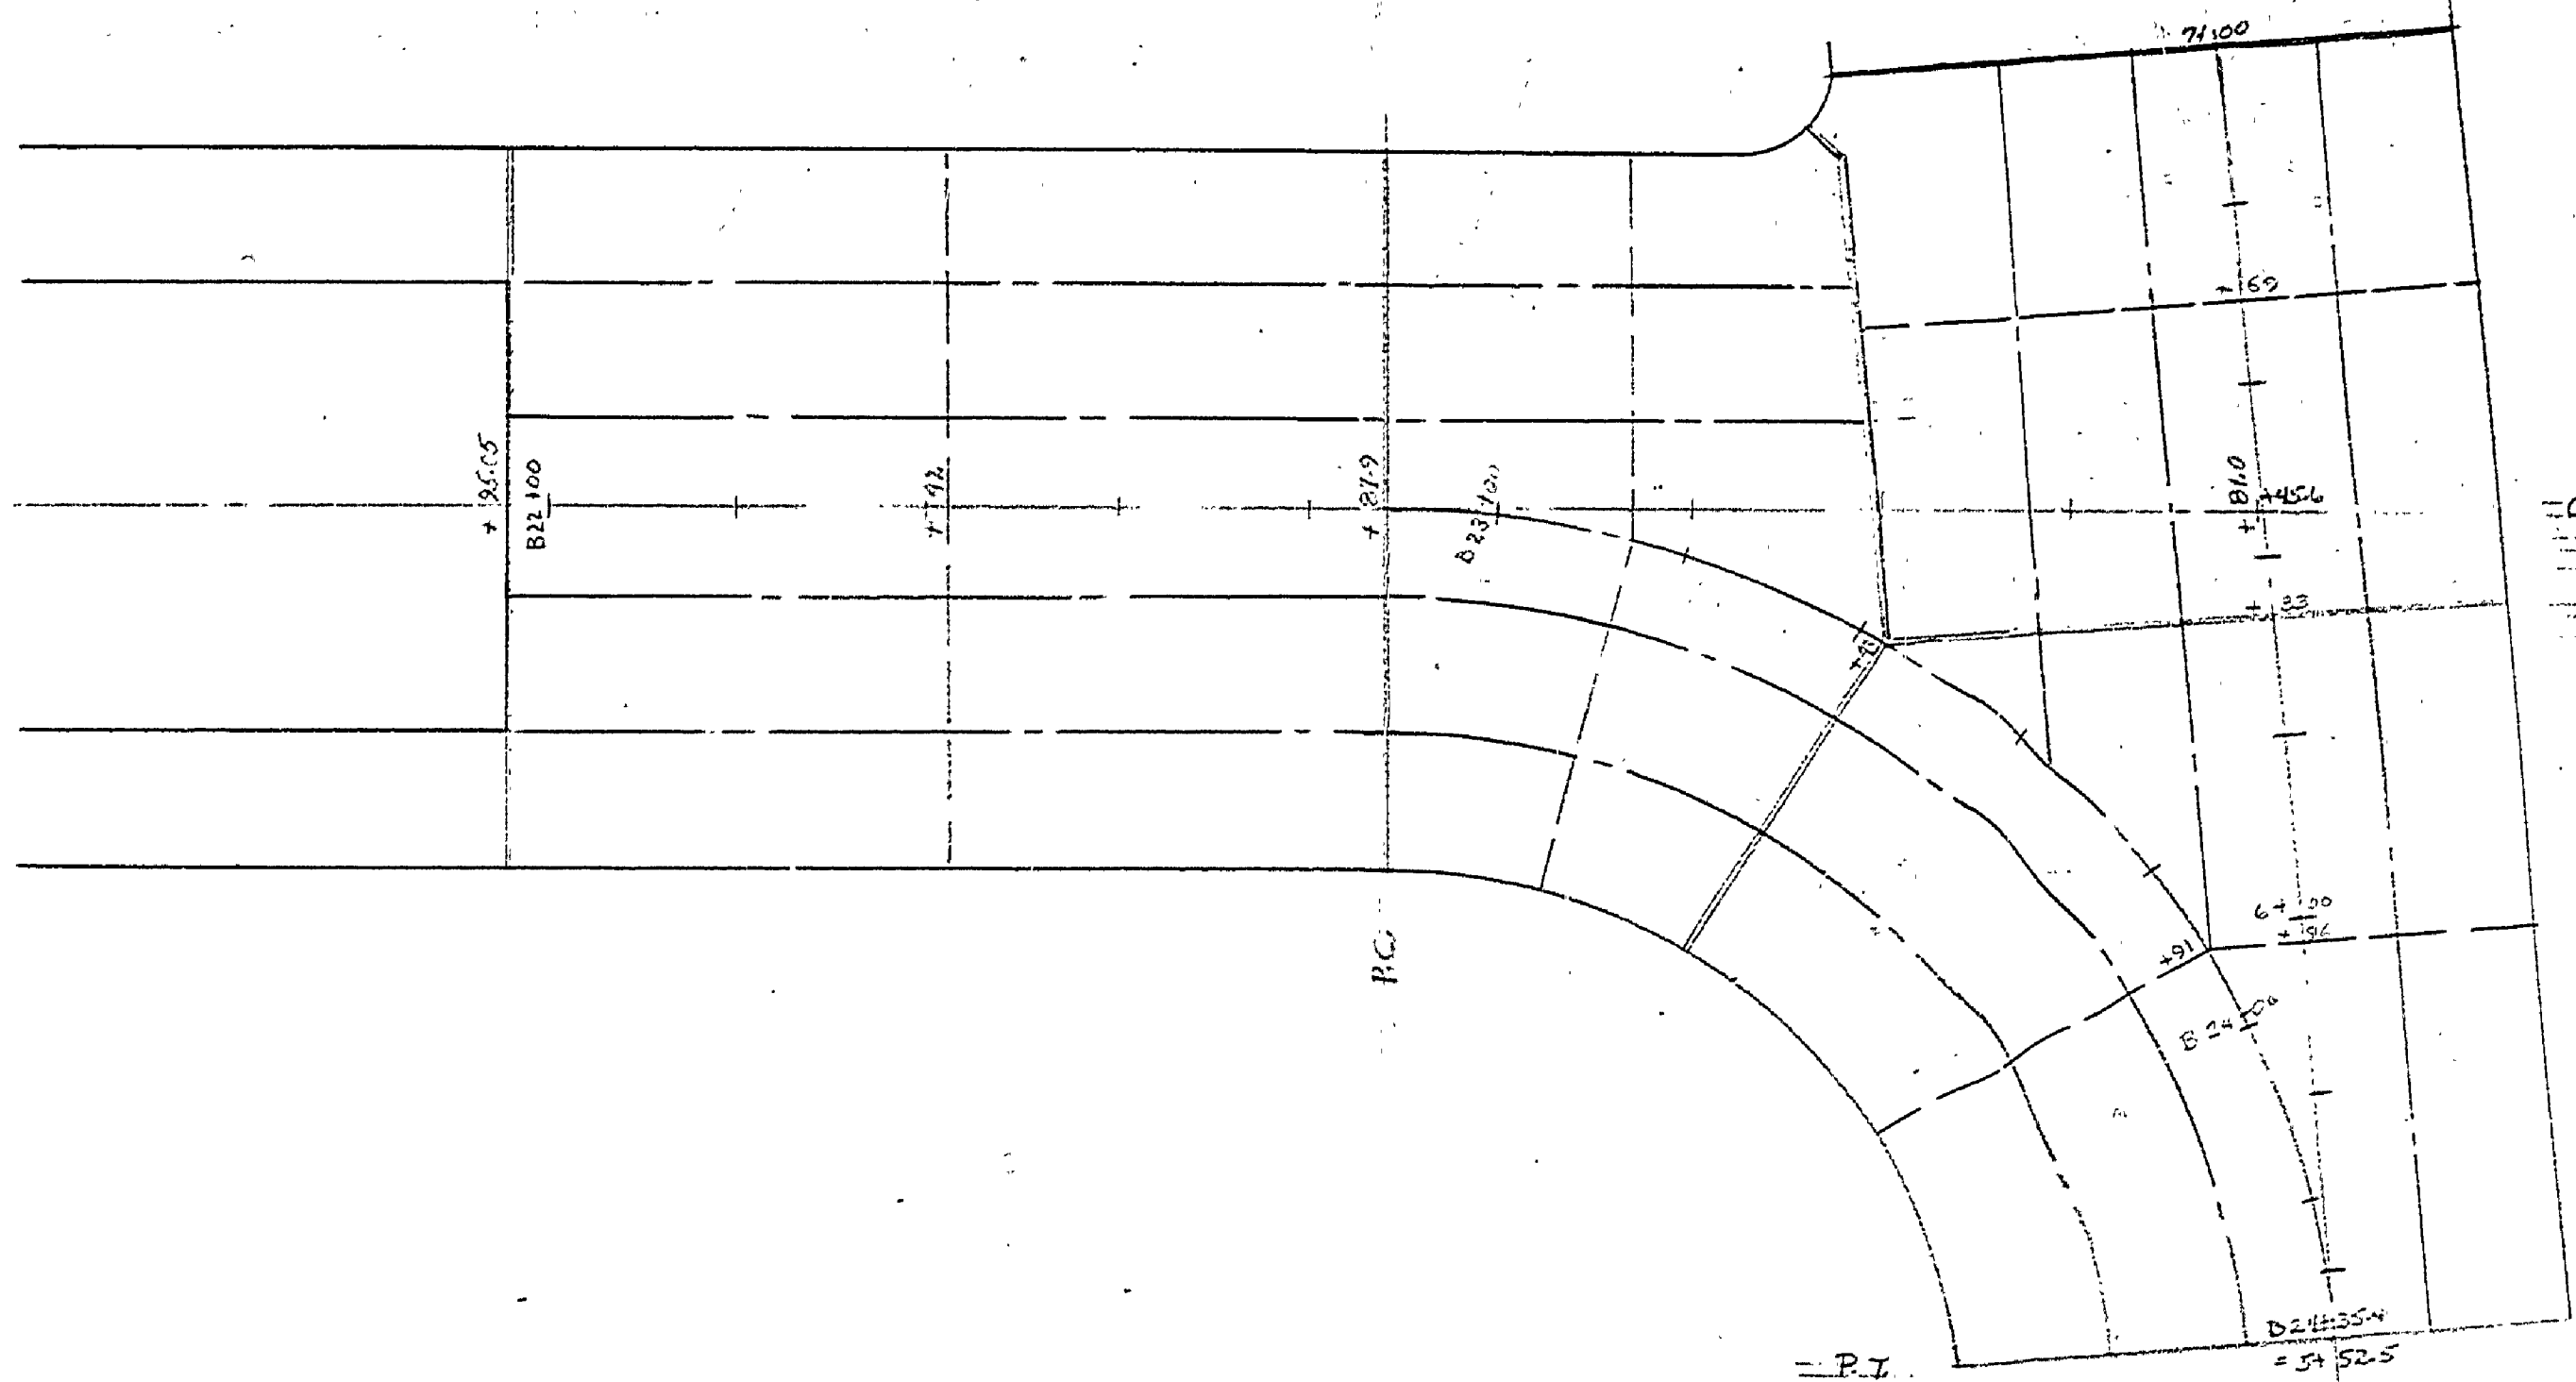

Curve B-2
I = 88°32'
D = 60°2'
L = 147.5'
R = 1000.0'

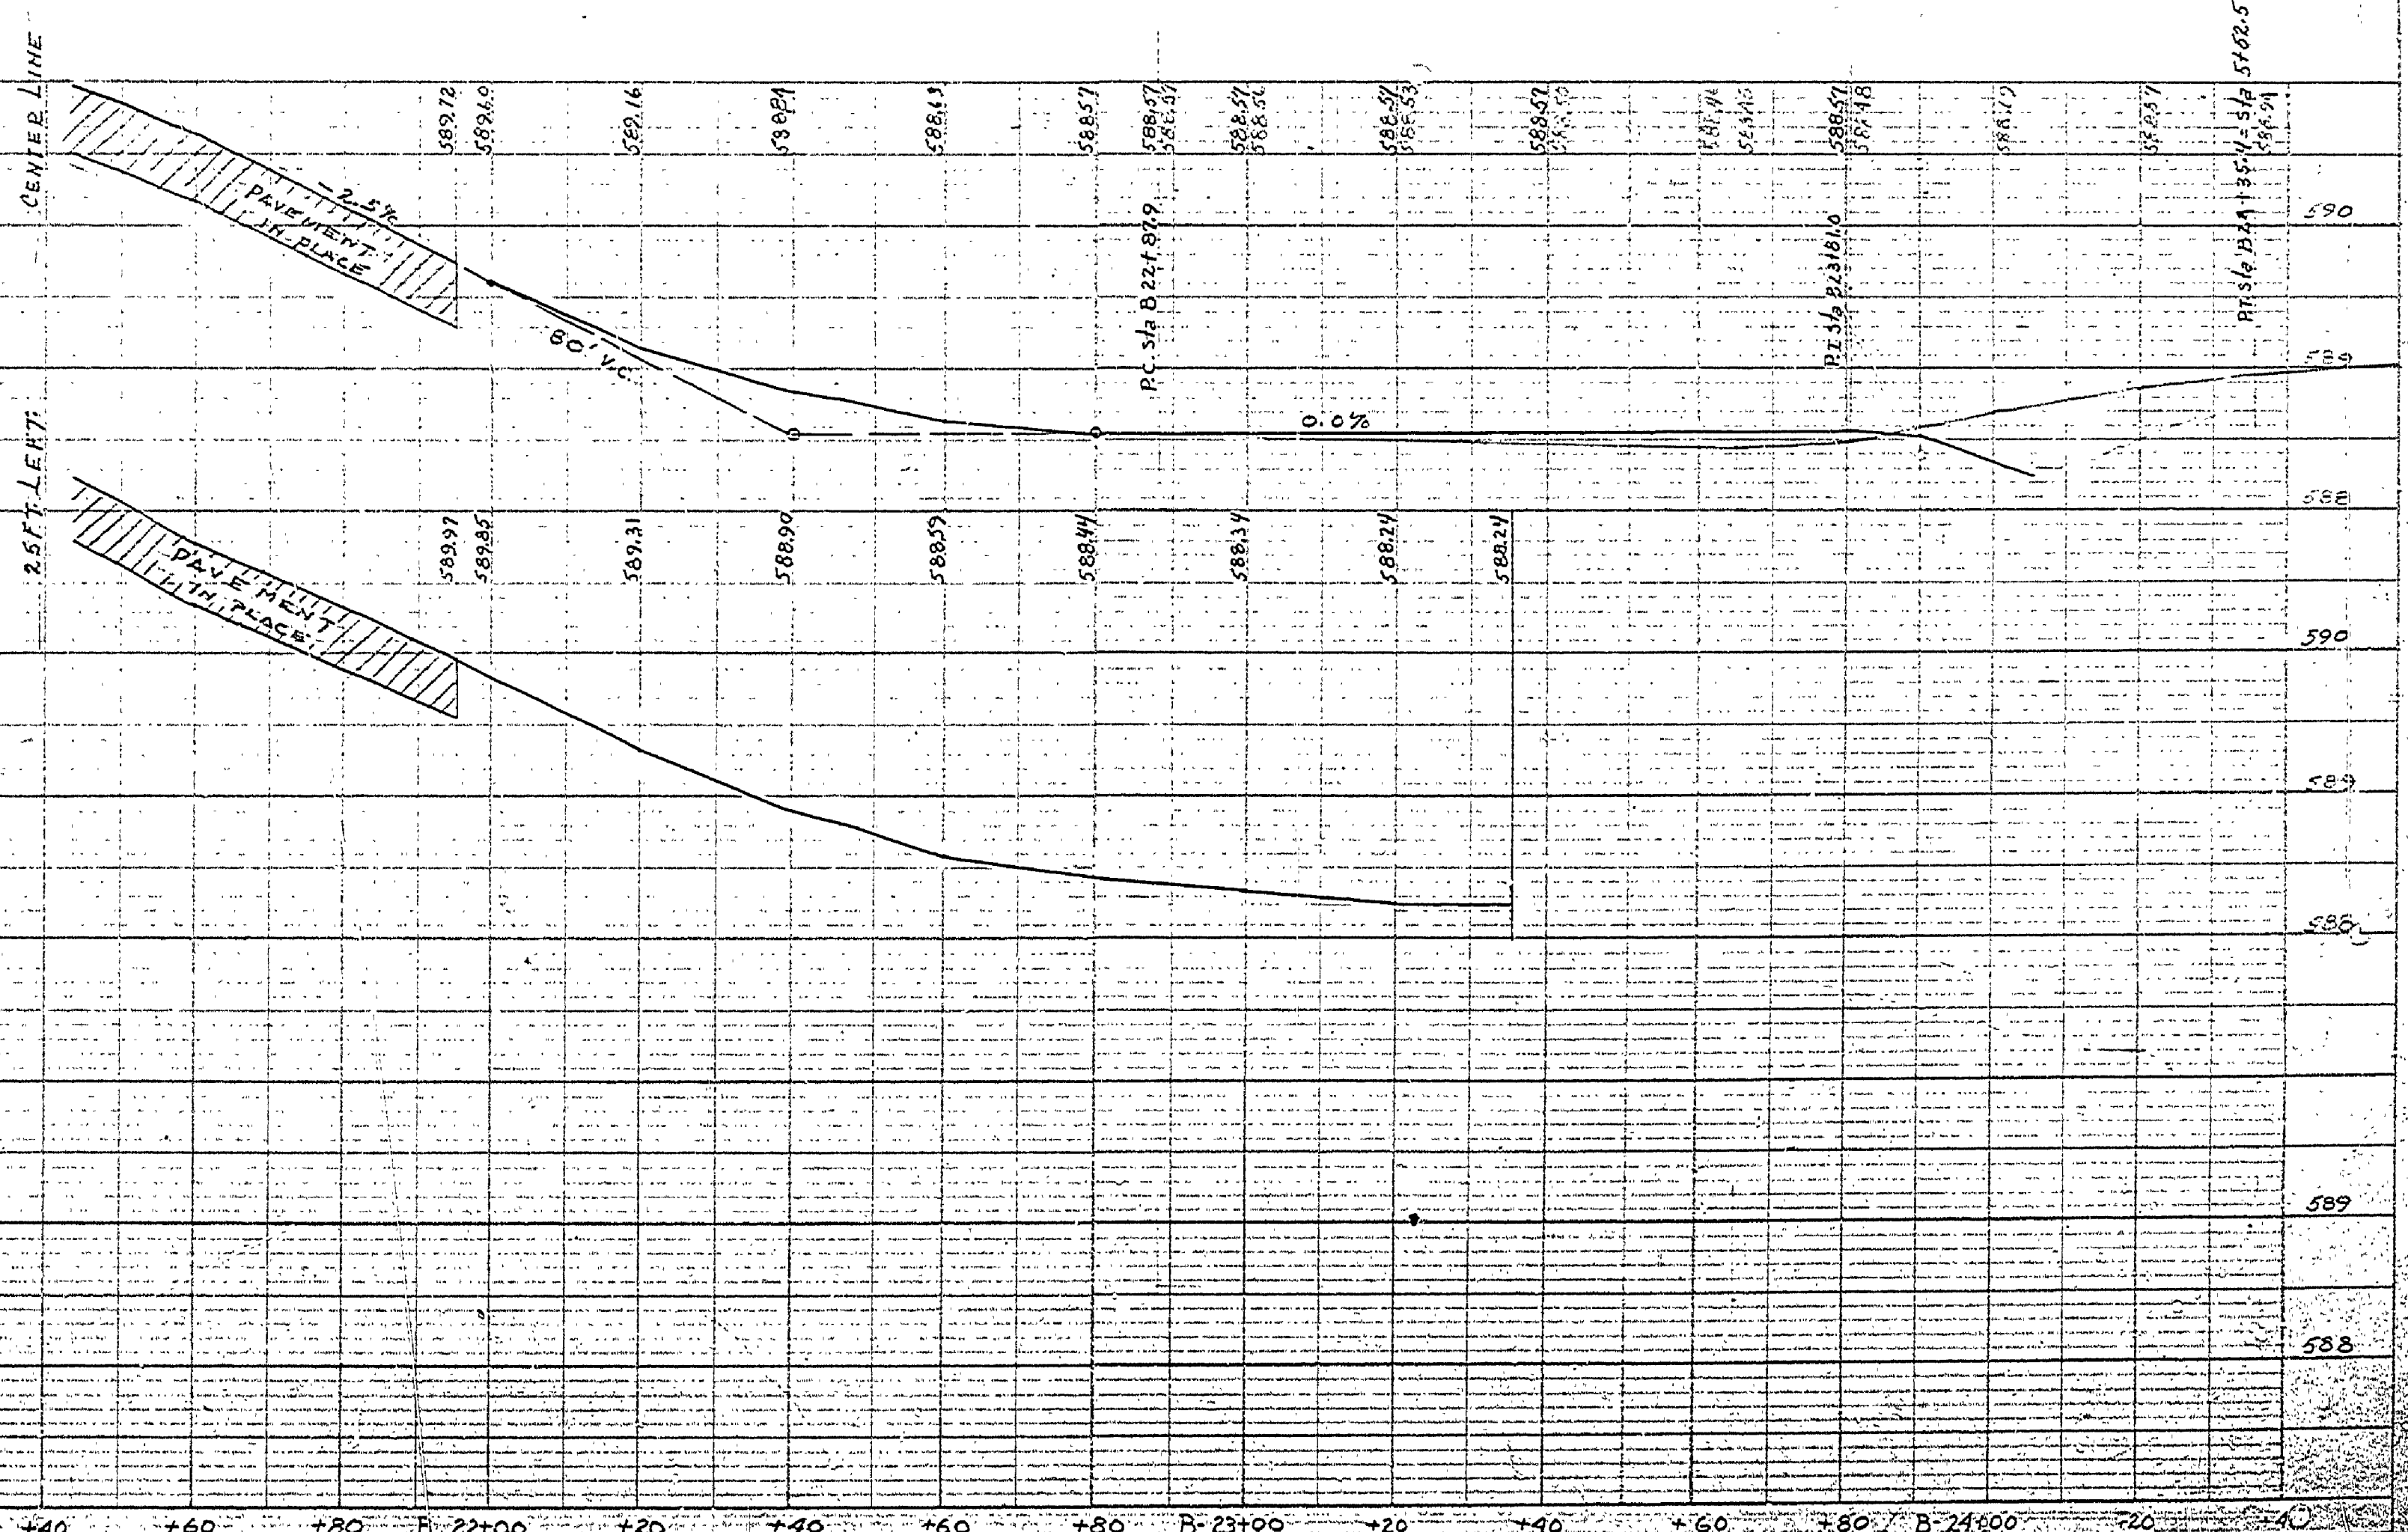

BB 19+00 +20 +40 +60 +80 BB 20+00 +20 +40 +60 +80 BB 21+00 +20 +40 +60 +80 B 22+00 +20 +40 +60 +80 B 23+00 +20 +40 +60 +80 B 24+00 +20 +40

PLAN
NOT BOOK
DATE
NO. 1000
BY
DATE

PROFILE
NOT BOOK
DATE
NO. 1000
BY
DATE