






REVISIONS	NO.	DATE	BY
1			
2			
3			
4			
5			
6			


LEGEND

-  Pavement To Be Replaced
-  Sidewalk To Be Replaced
-  Construction Joint
-  Expansion Joint

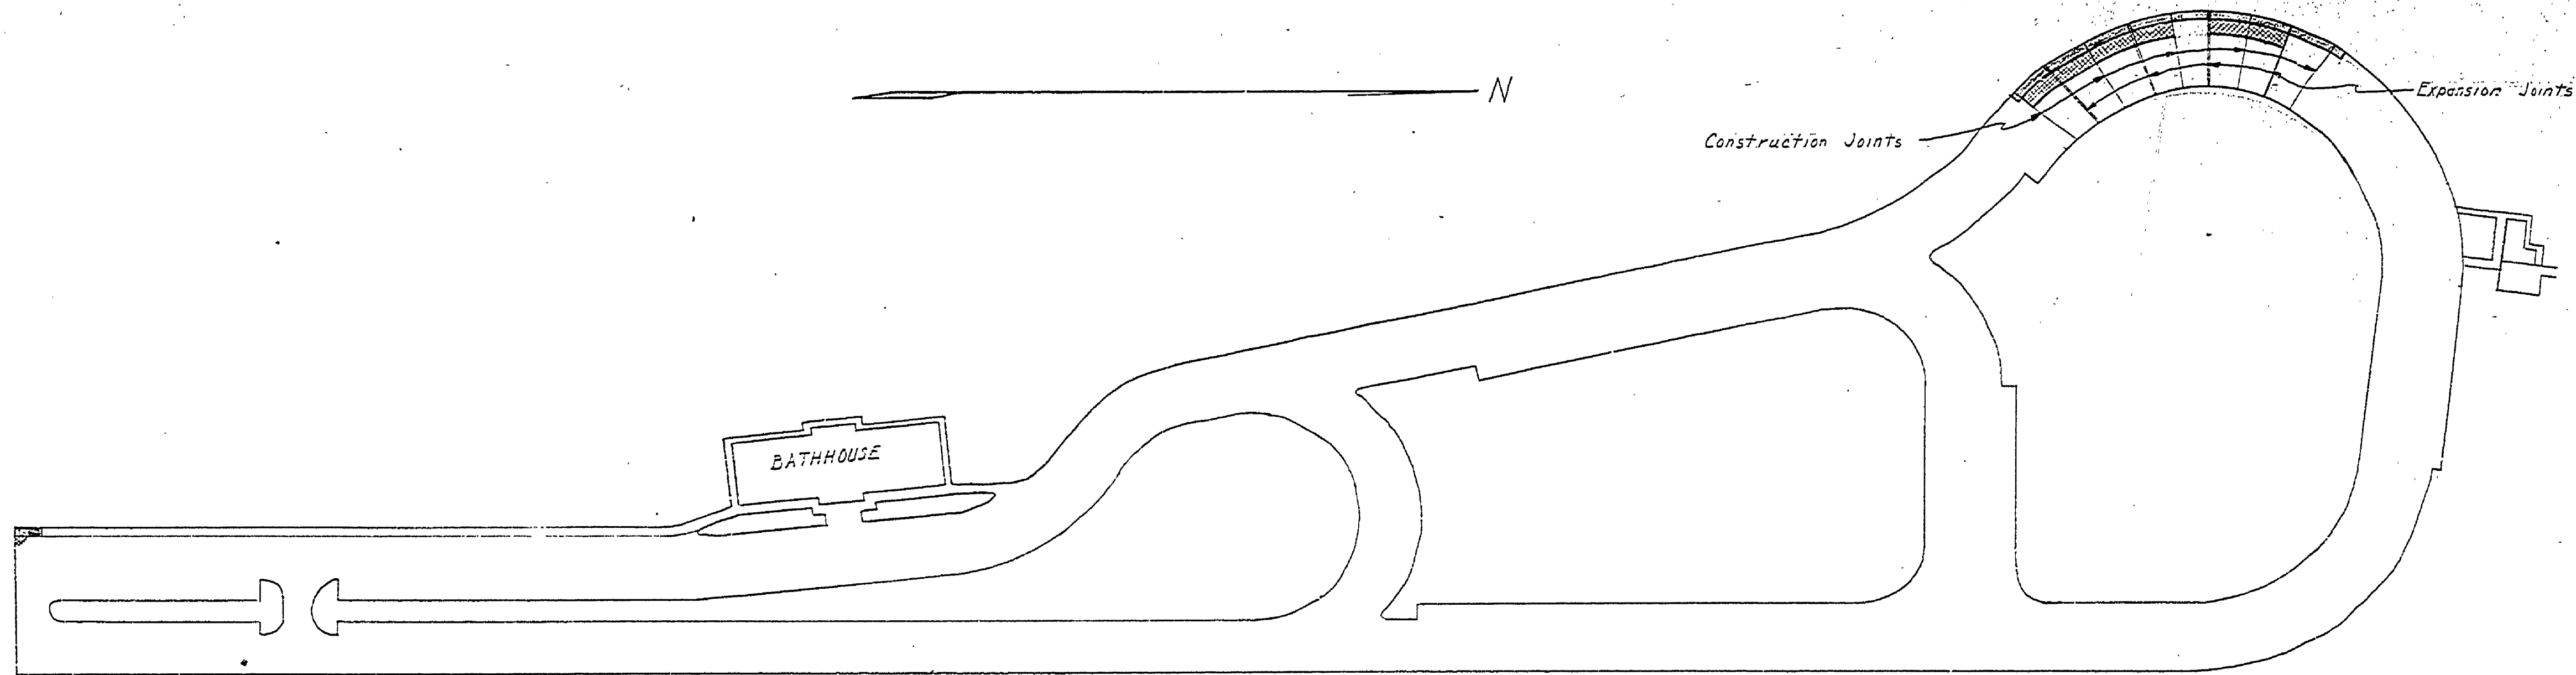


PLAN
Scale 1"=100'


NOTE: Place 1/2" Tie Bars @ 40" o.c.
At All Construction Joints
Bars To Be 4'-0" Long

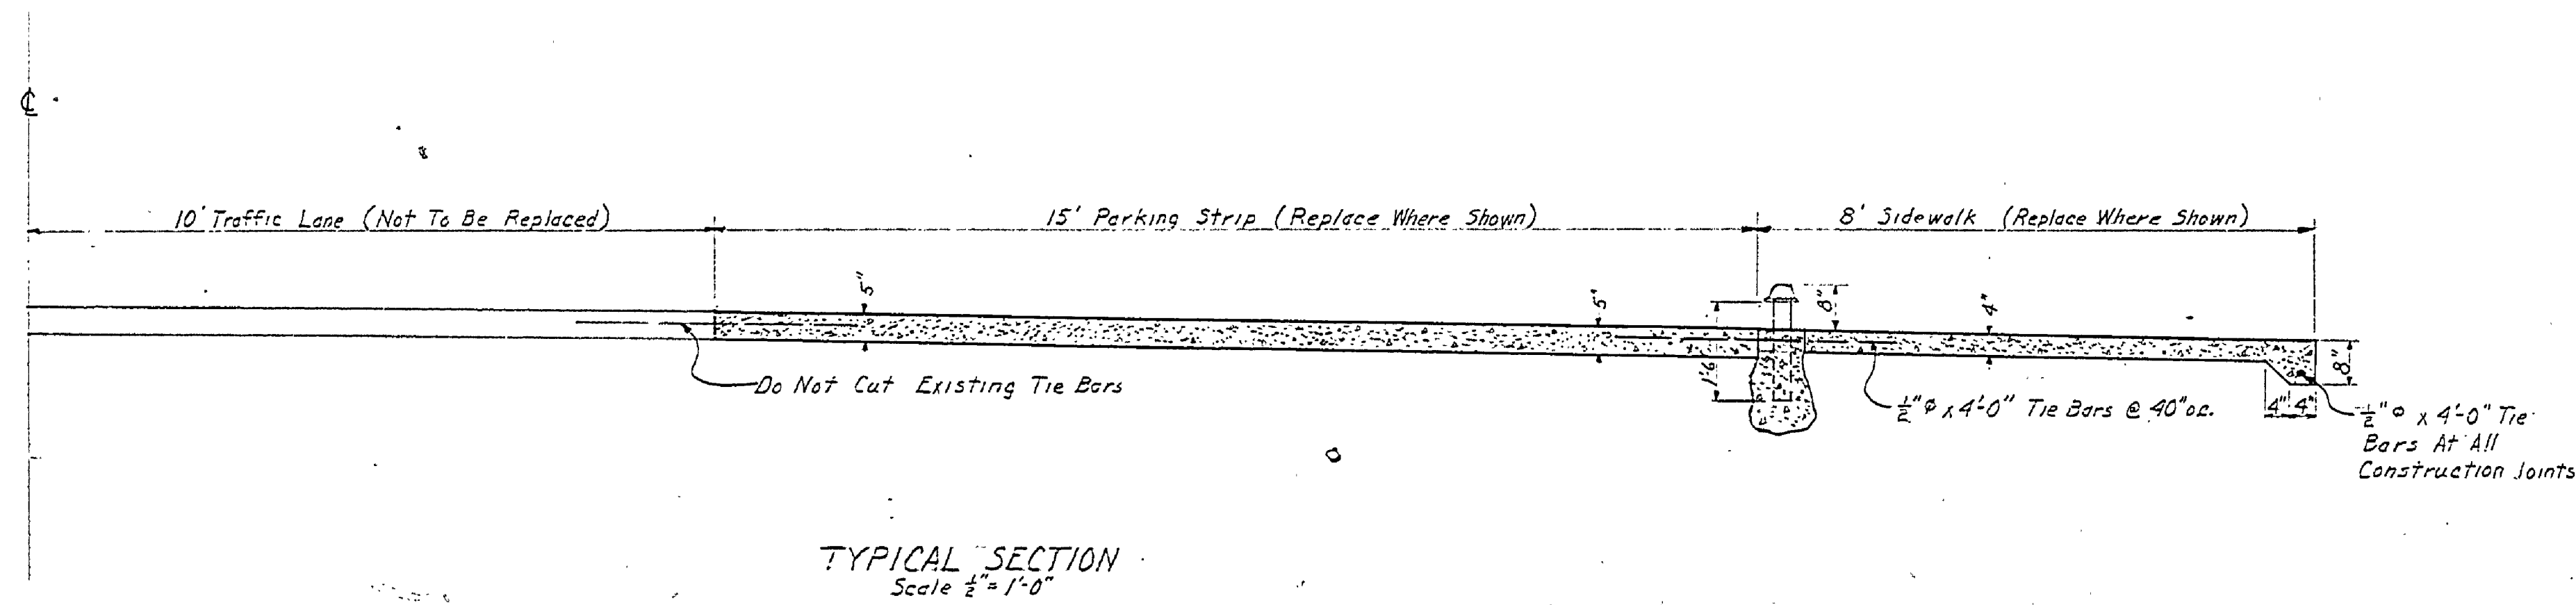

TYPICAL SECTION
Scale 1/2"=1'-0"

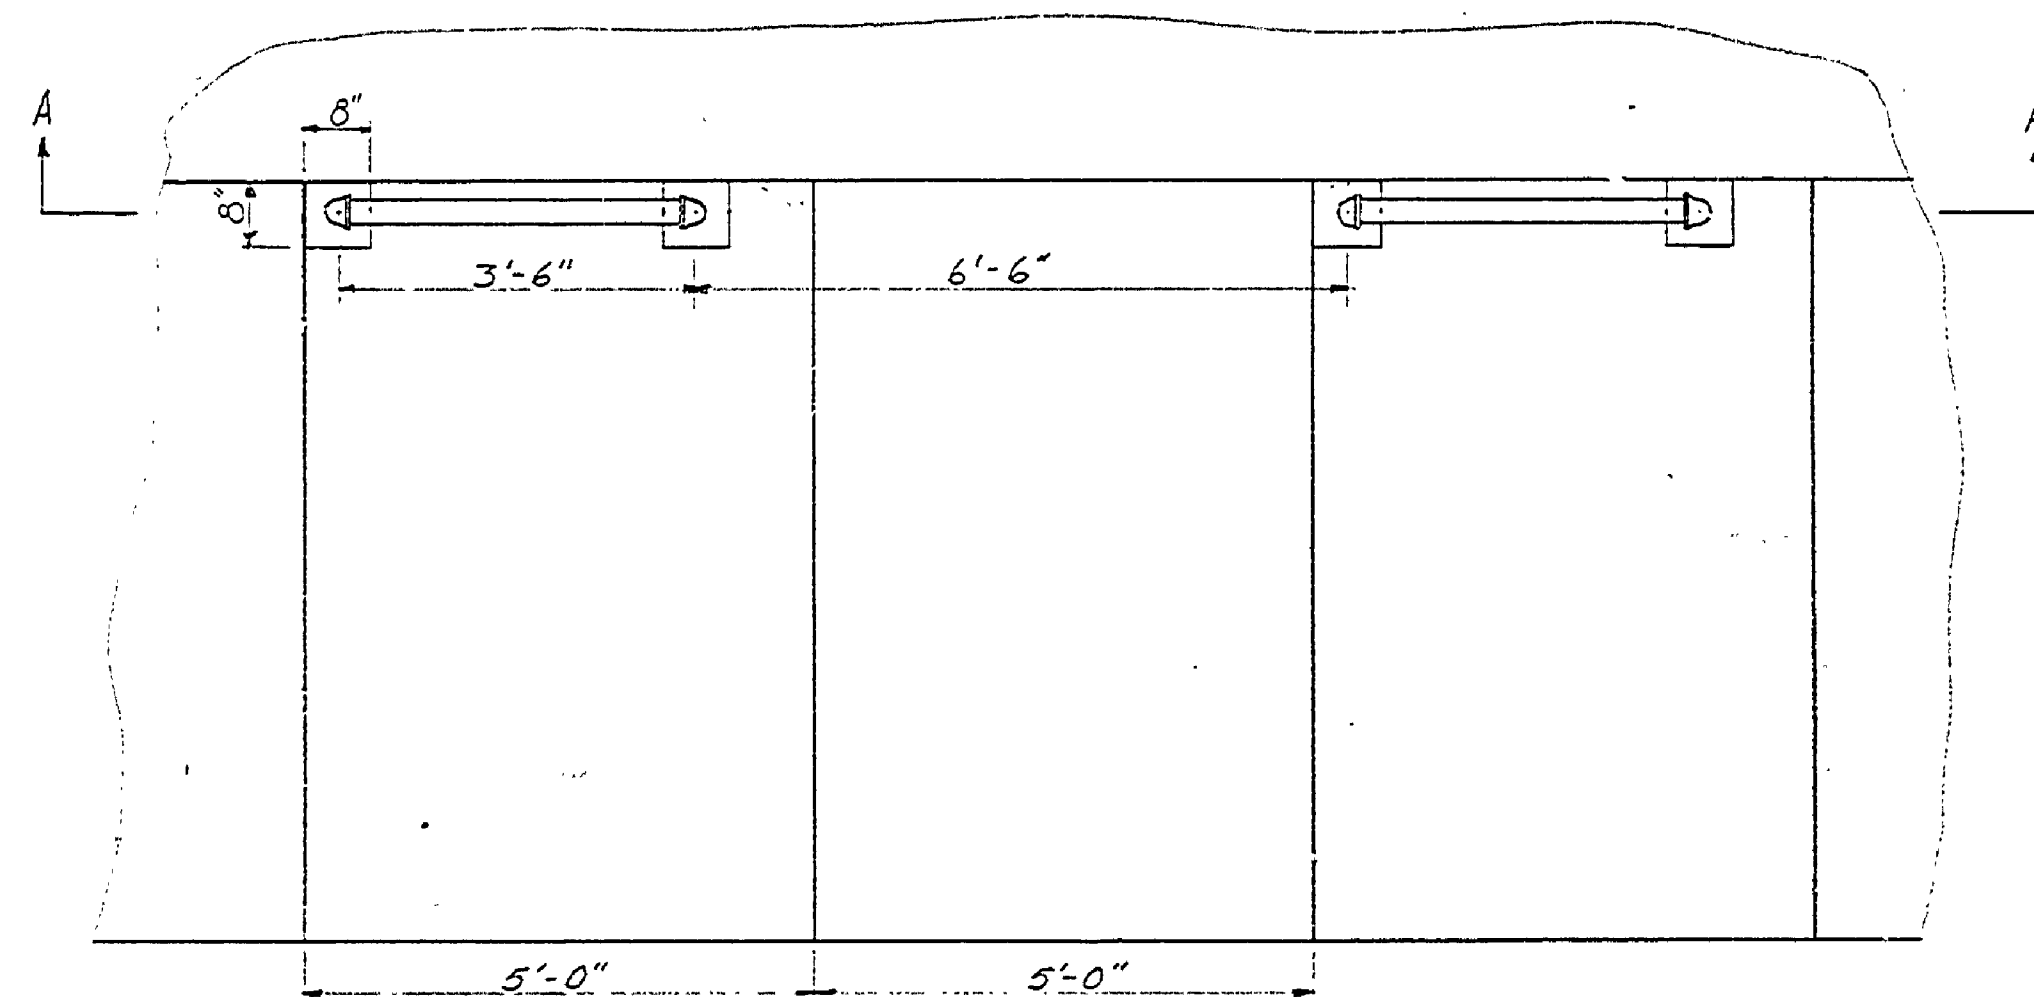

PLAN

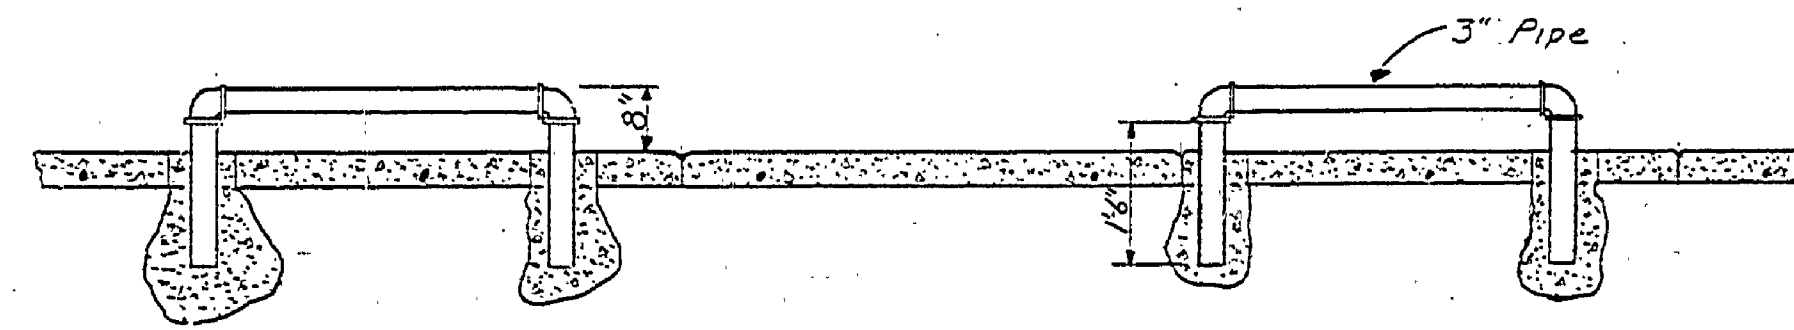

SECTION A-A

BUMPER RAIL DETAILS
Scale: 1/2"=1'-0"

MICHIGAN
DEPARTMENT OF CONSERVATION
PARKS AND RECREATION DIVISION

GRAND HAVEN STATE PARK
PAVEMENT AND SIDEWALK REPLACEMENT
Scale: As Shown

SHEET
NO. 1
OF 1

PLAN NO.
E-105