


ELEVATION

SECTION

WOMEN'S TOILET
METAL PARTITION

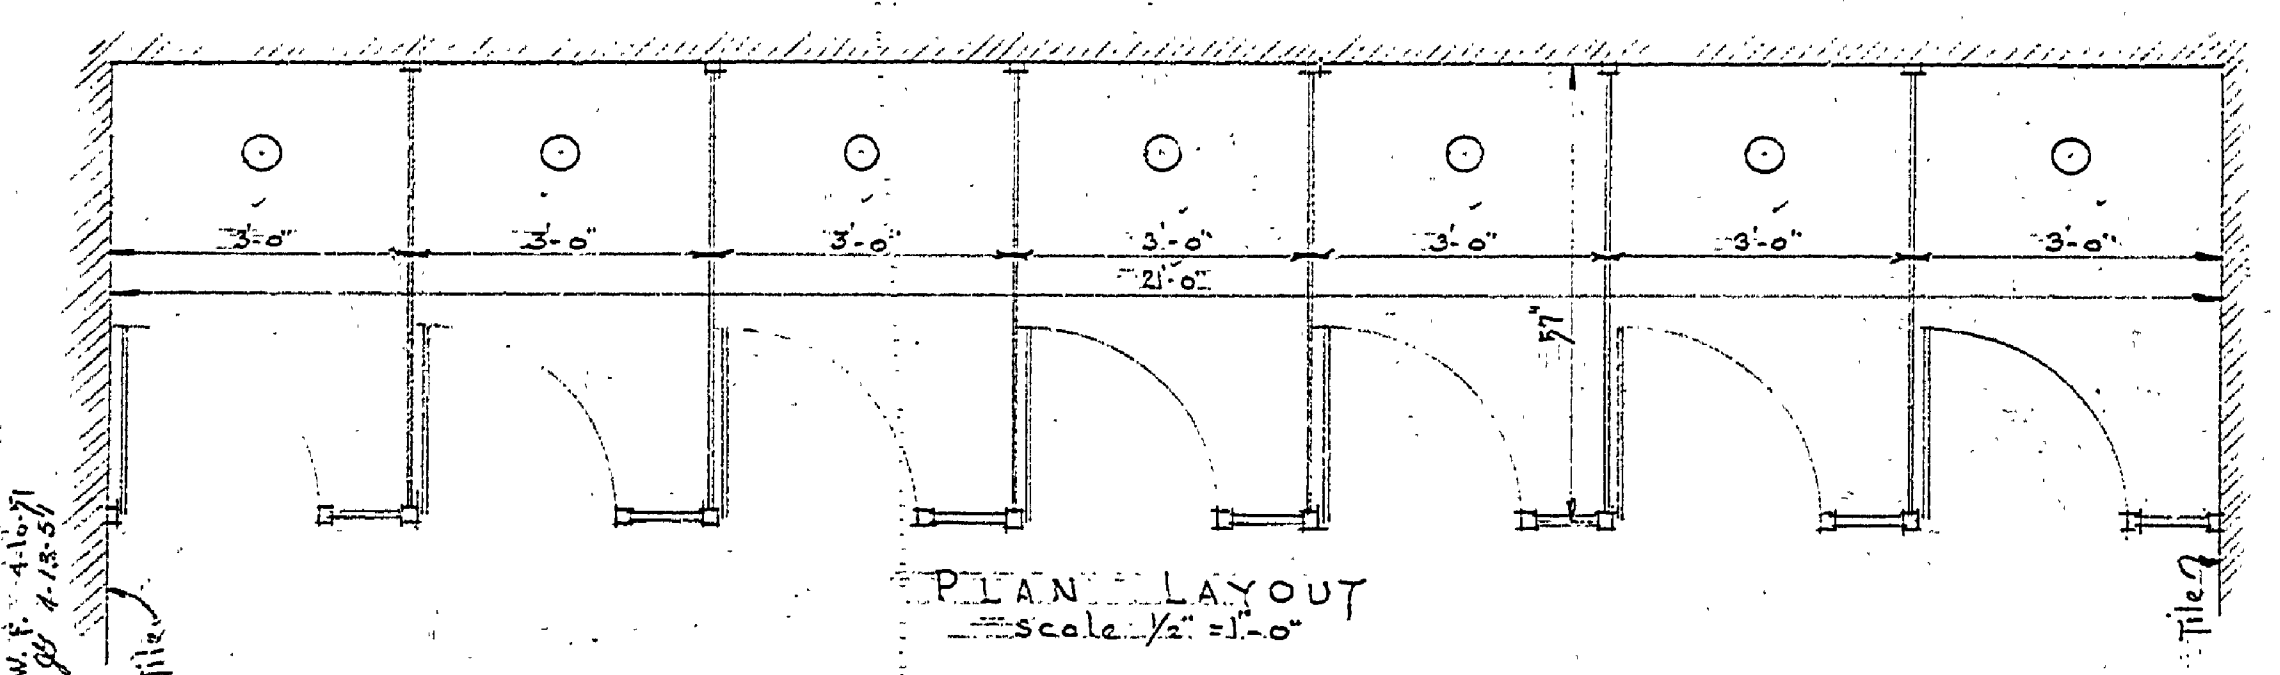

PLAN LAYOUT
scale 1/2" = 1'-0"

Drawn by J.W.F. 4.16.37
Checked by J.W.F. 4.16.37

GRAND HAVEN STATE PARK
MICHIGAN
DEPARTMENT OF CONSERVATION
PARKS AND RECREATION DIVISION