



Rear Elev.

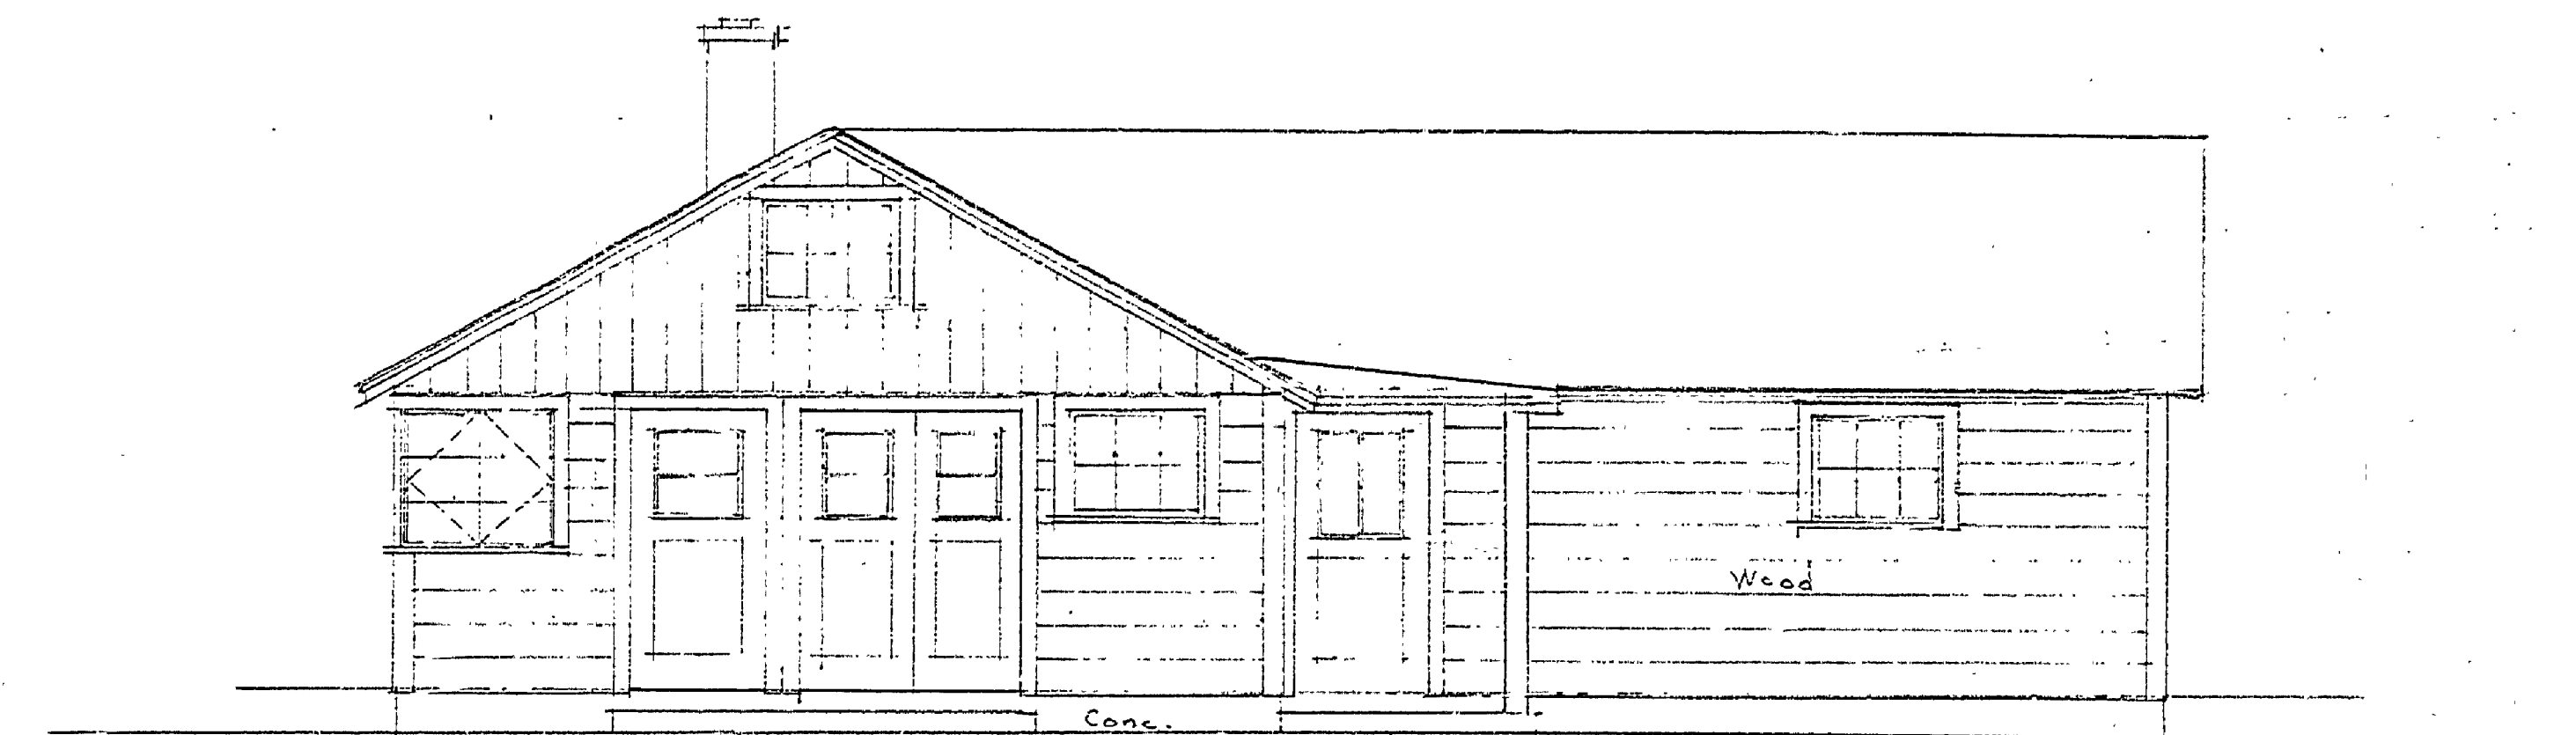

Side Elev

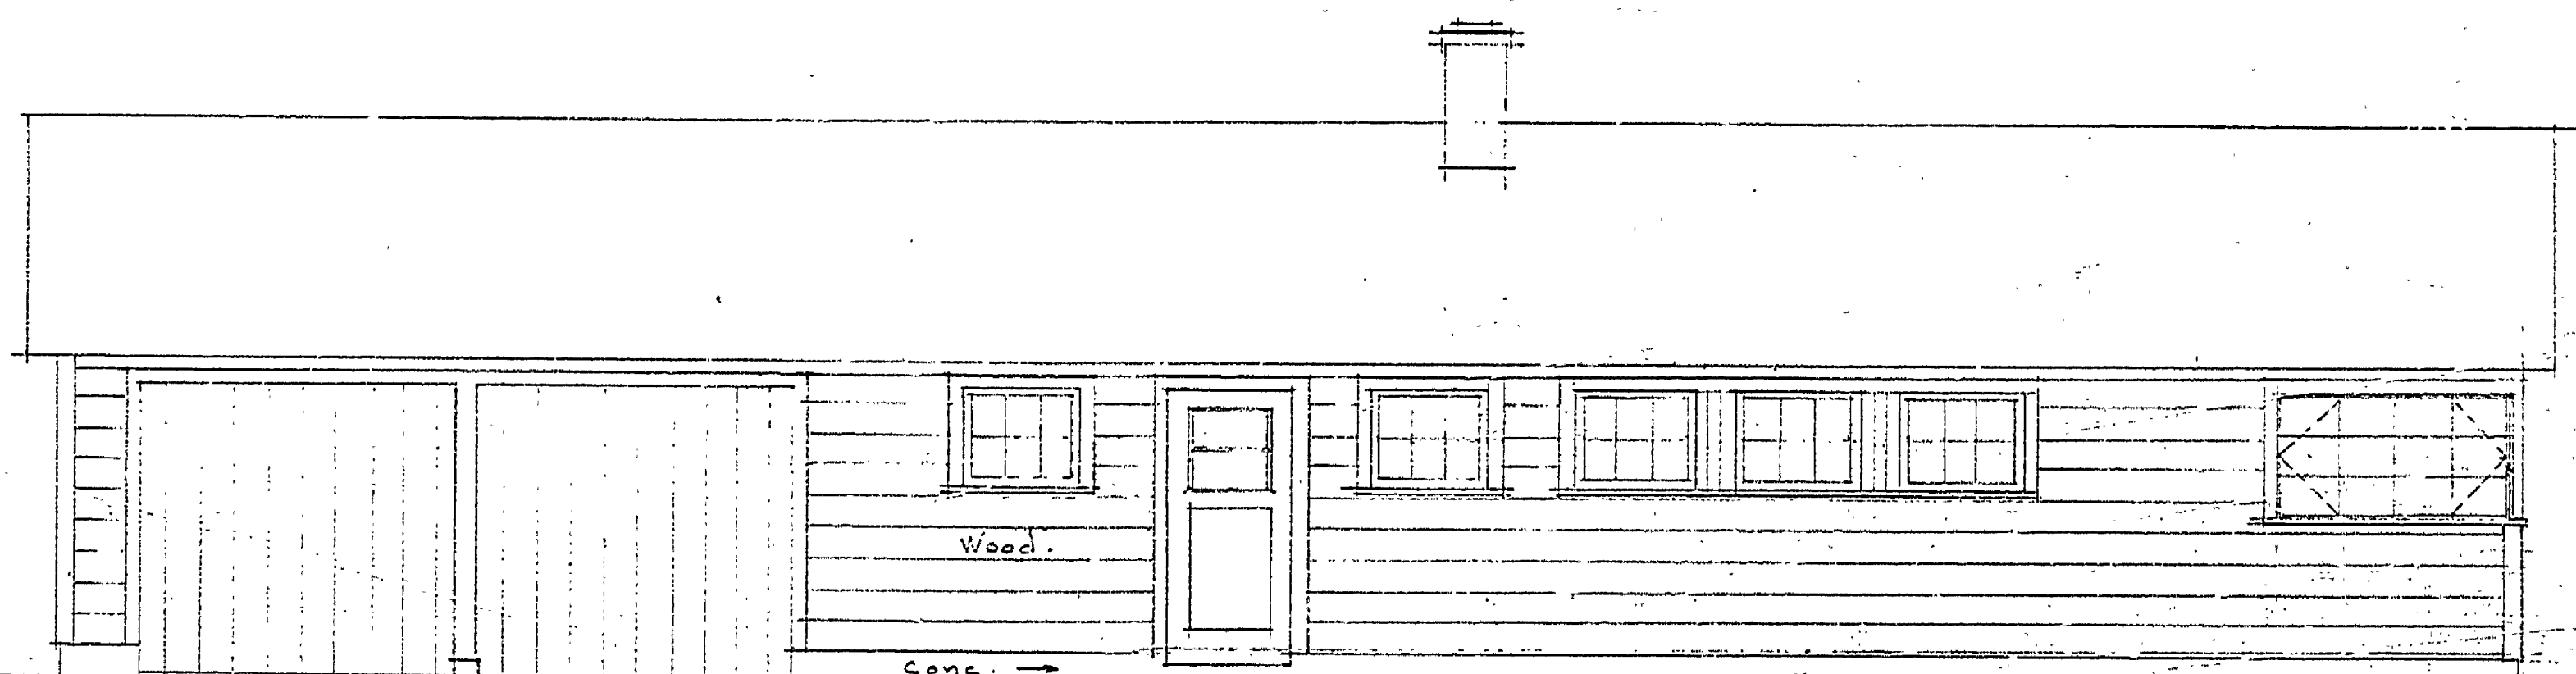

Front Elev

SKETCH. scale 1/4" = 1'-0"  
GARAGE AND WORK SHOP  
GRAND HAVEN STATE PARK

Not Used

Design by B.M.W. Drawn by J.W.F. 1/20/28

17-104