
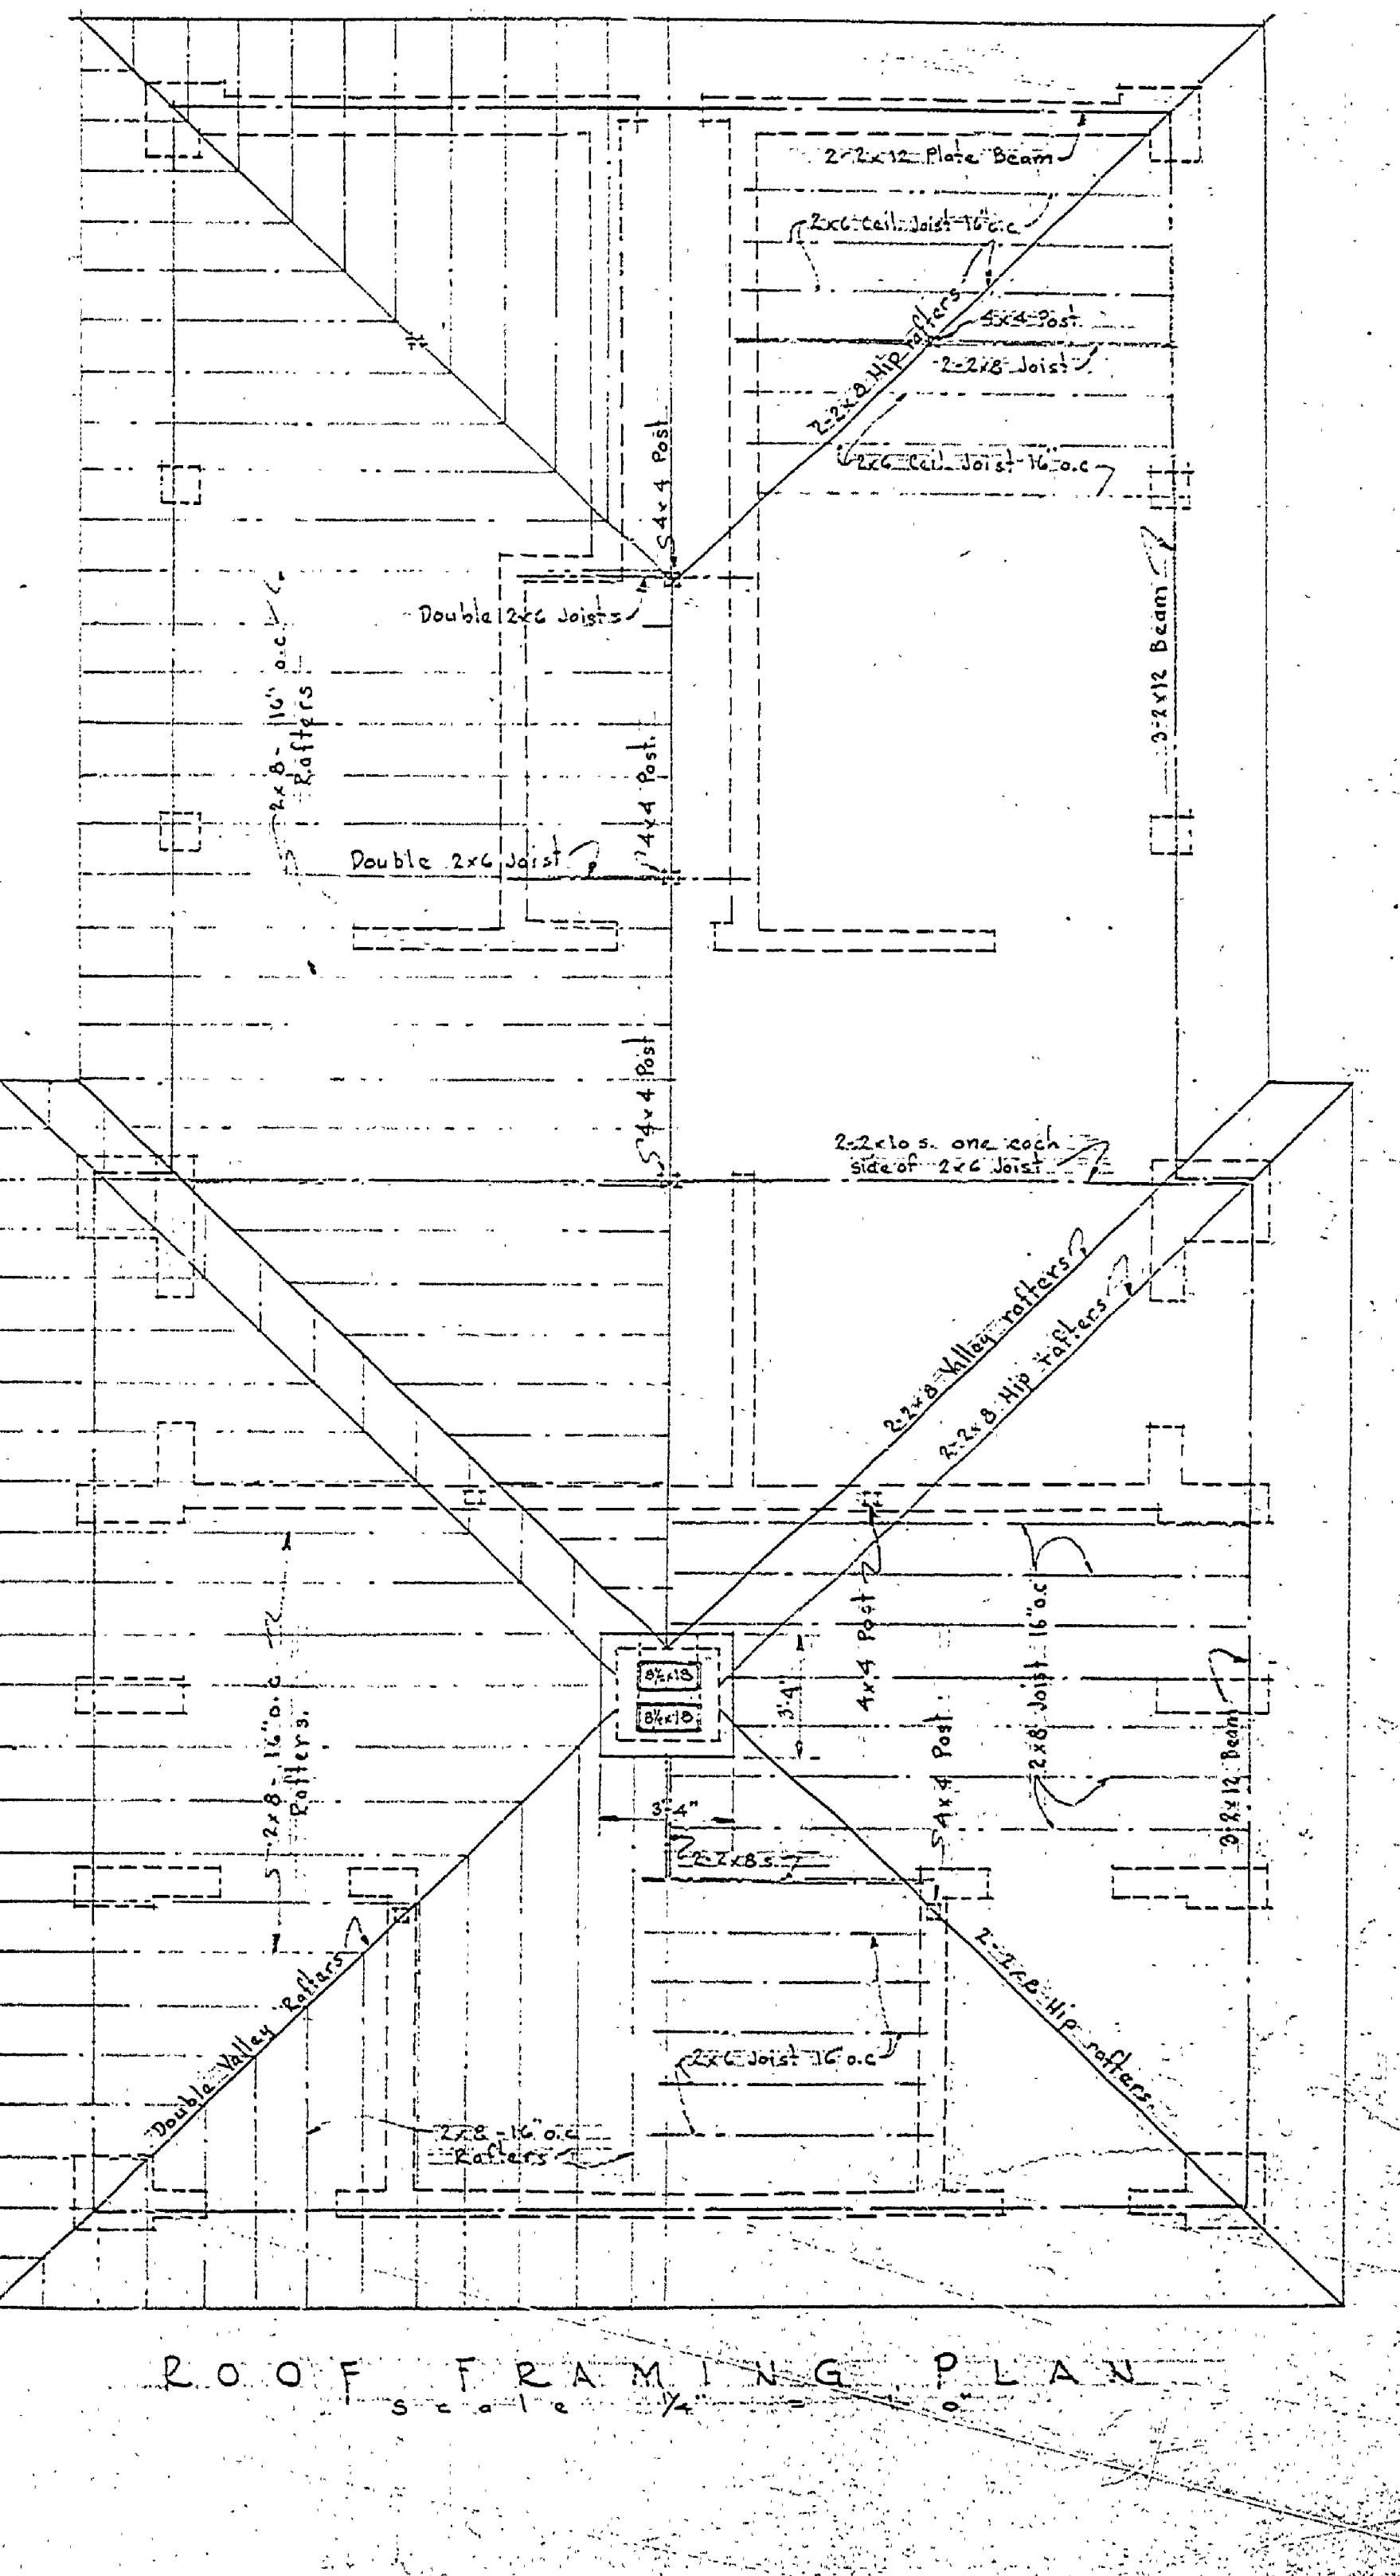
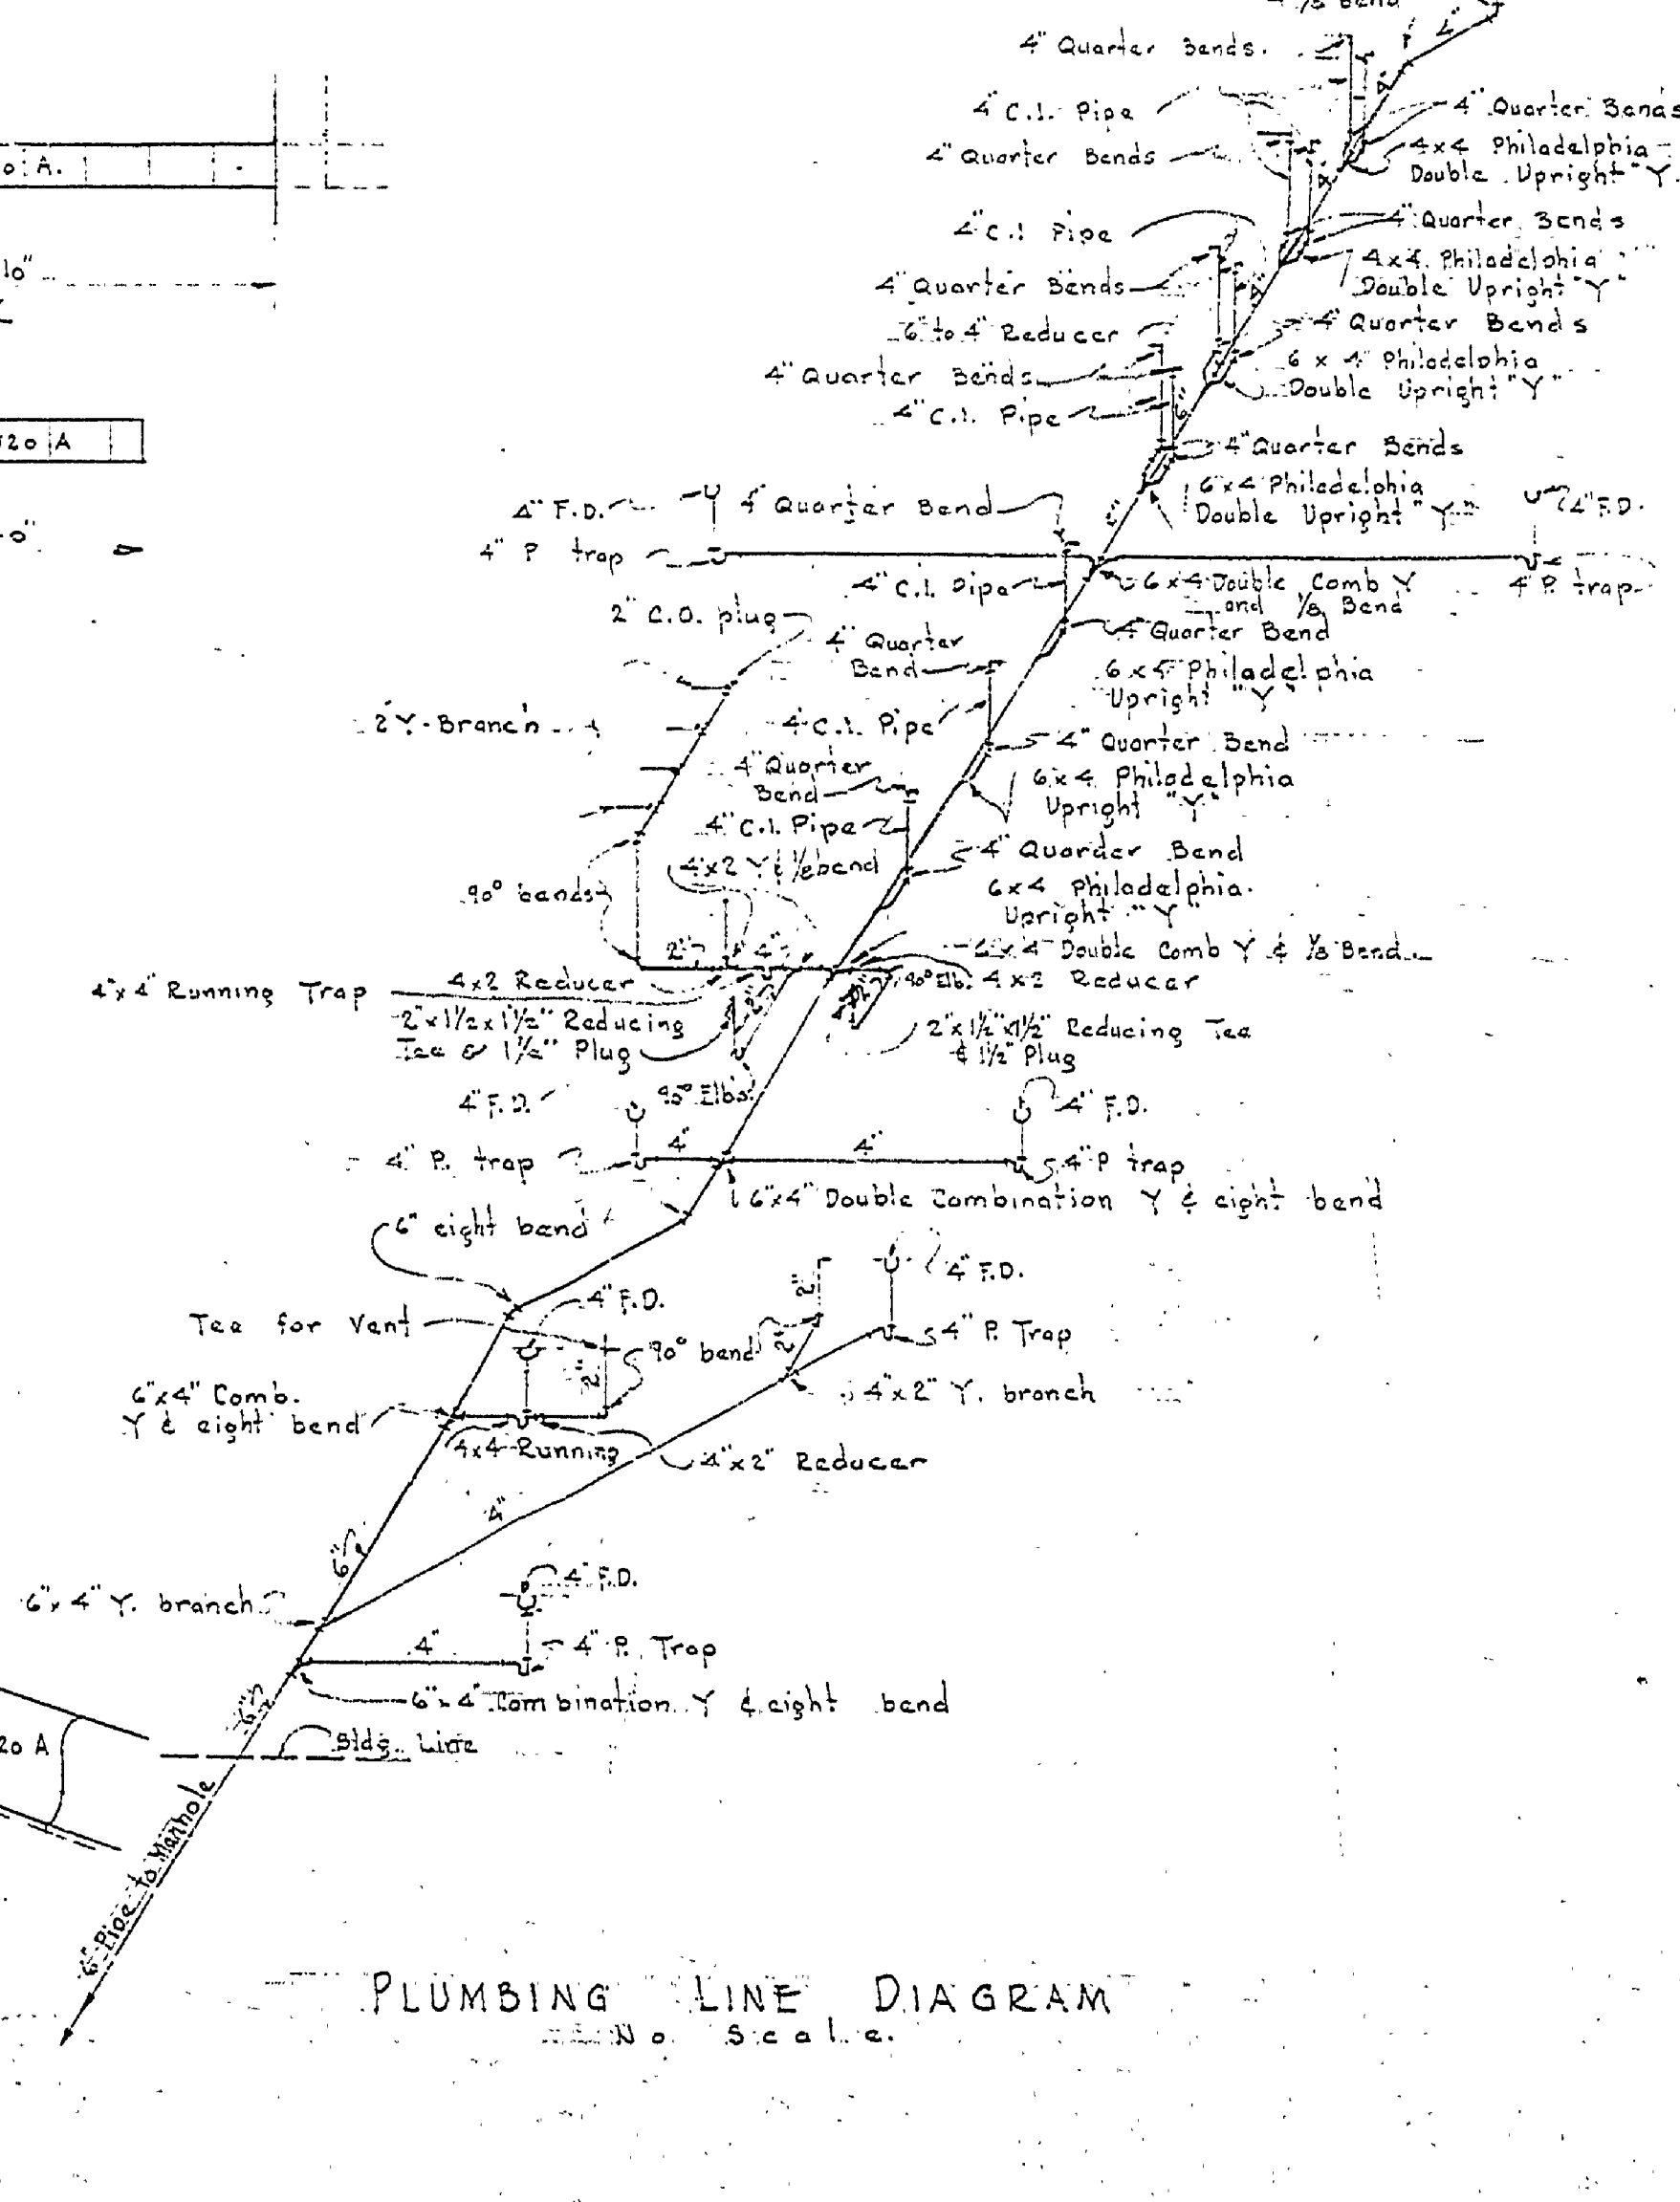
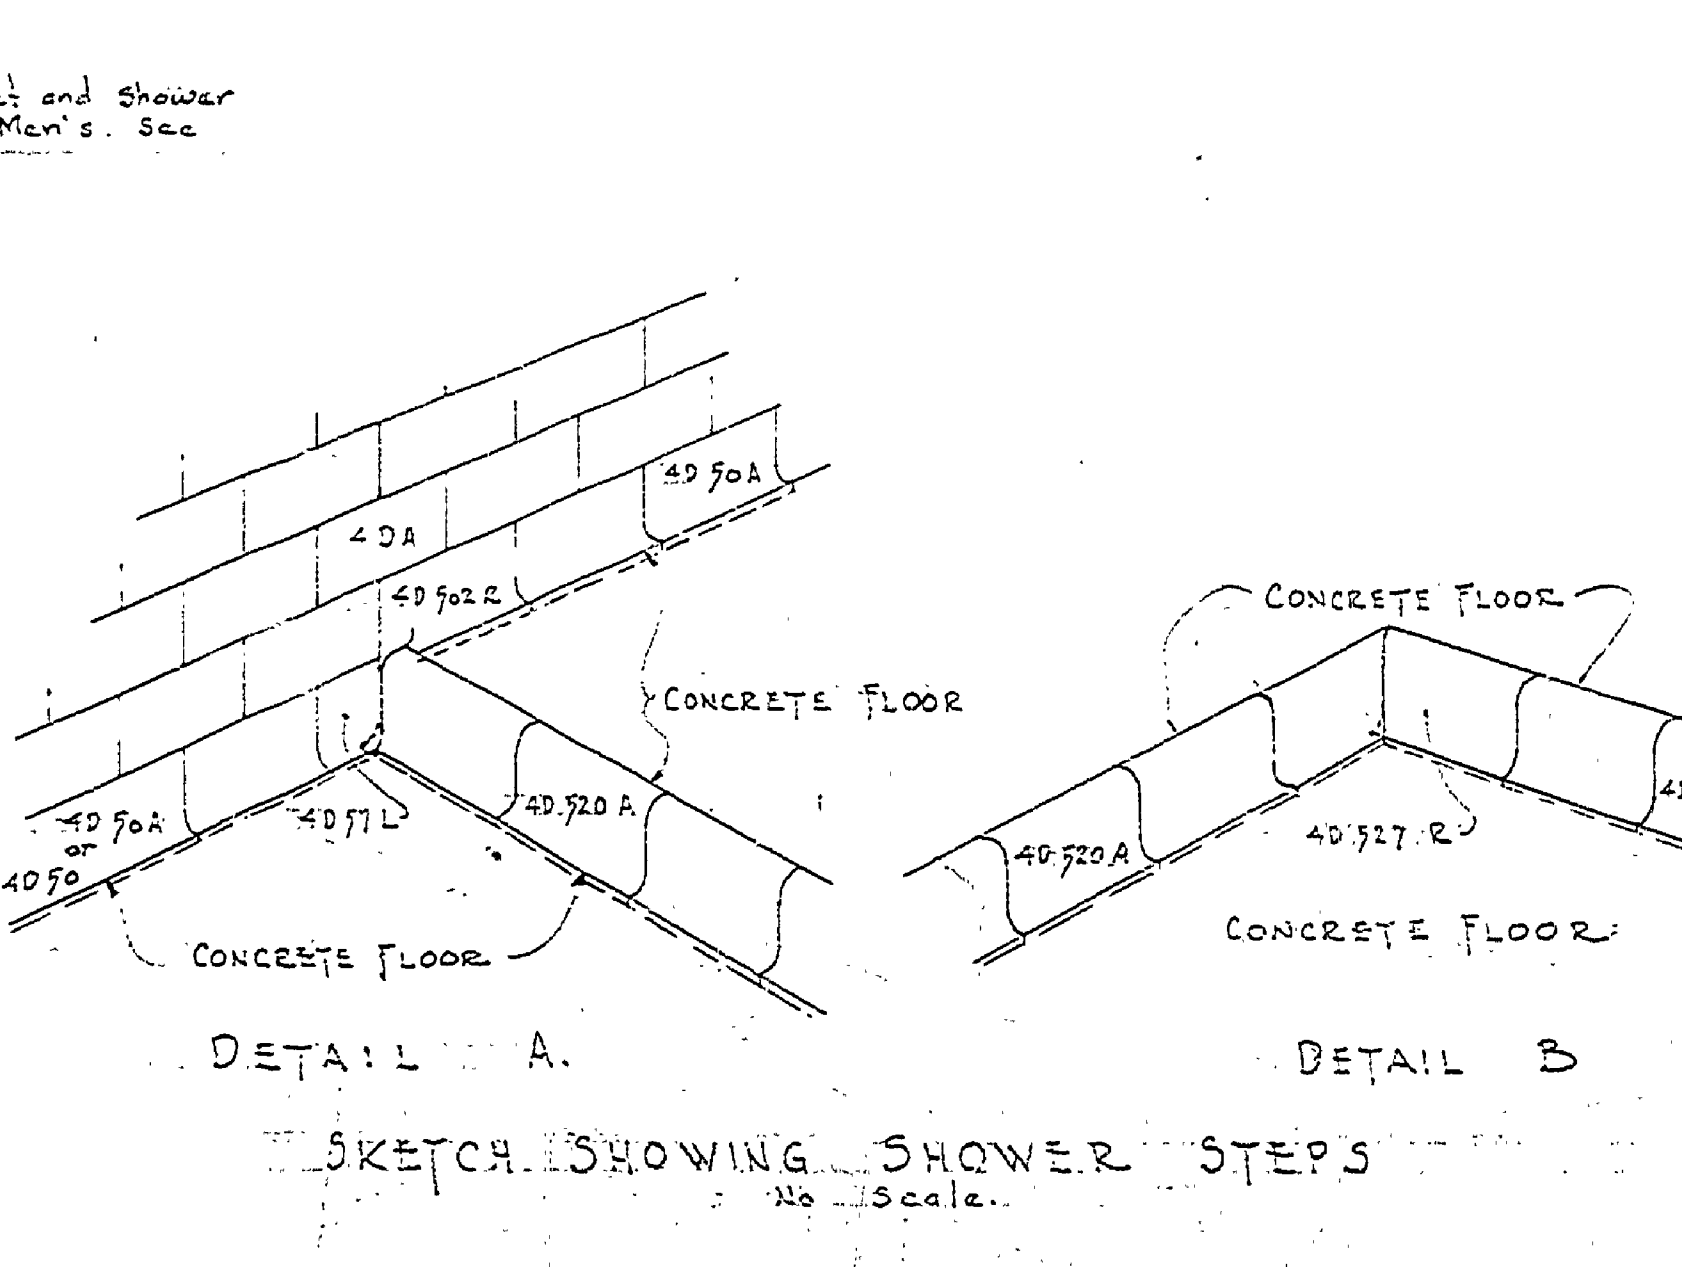
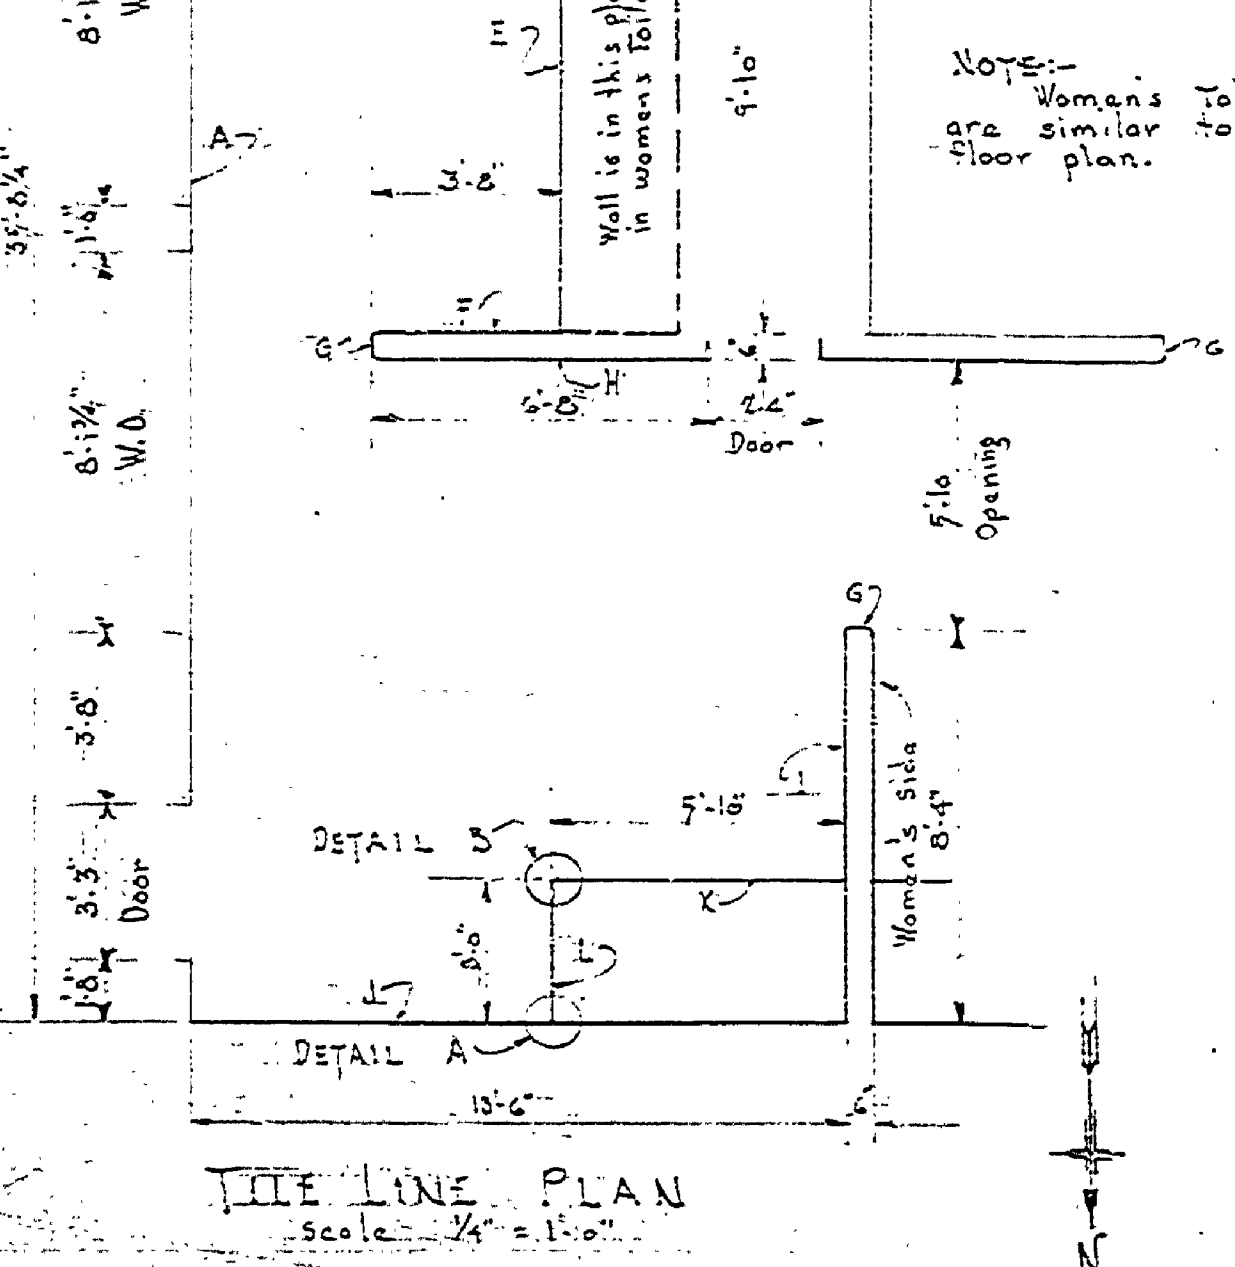
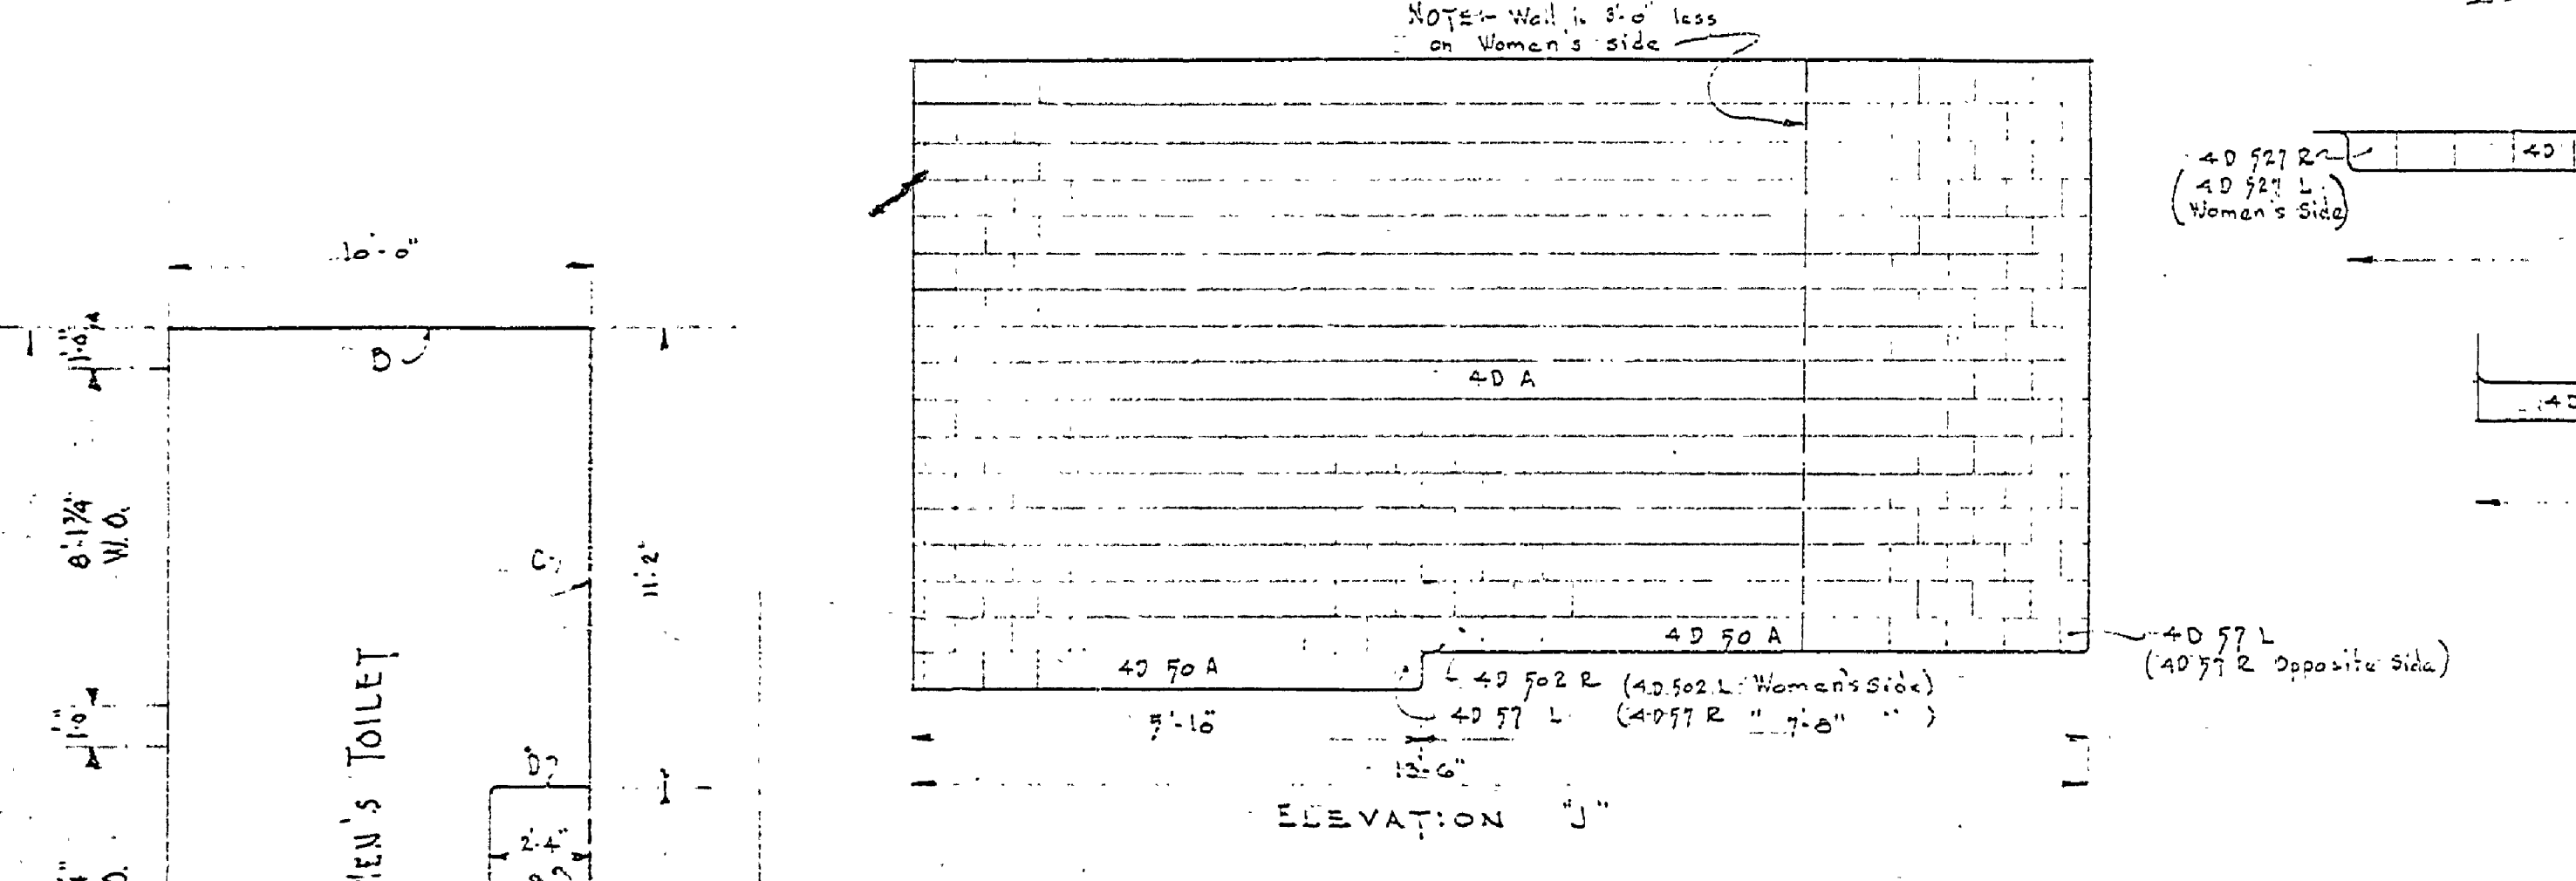
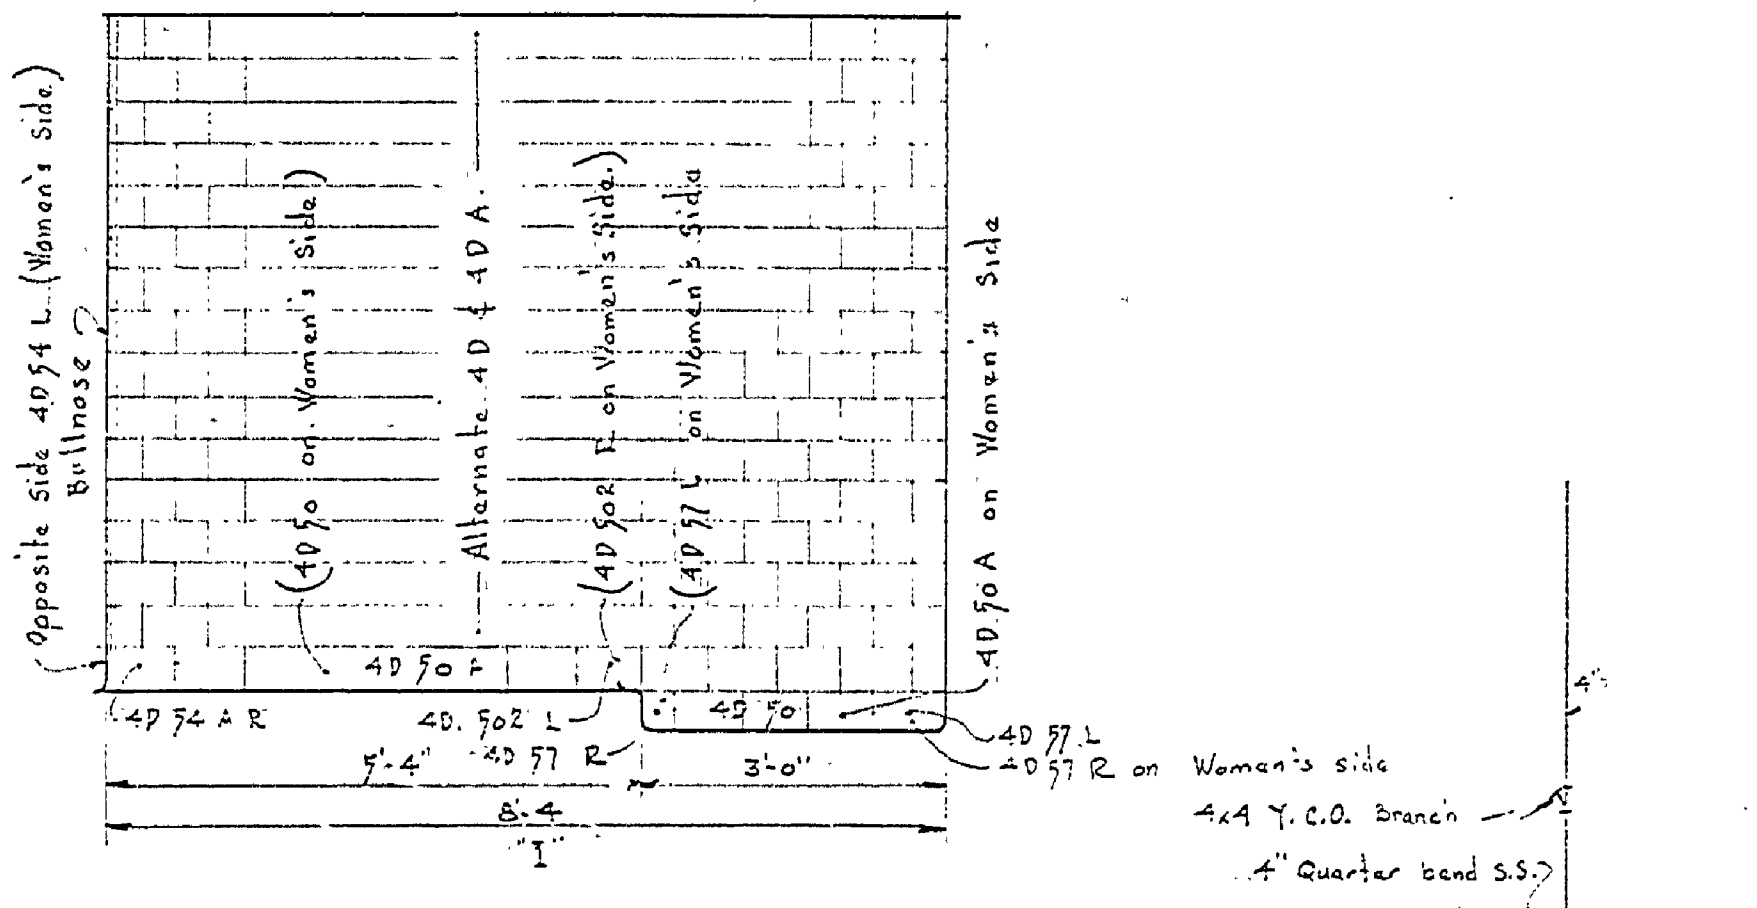
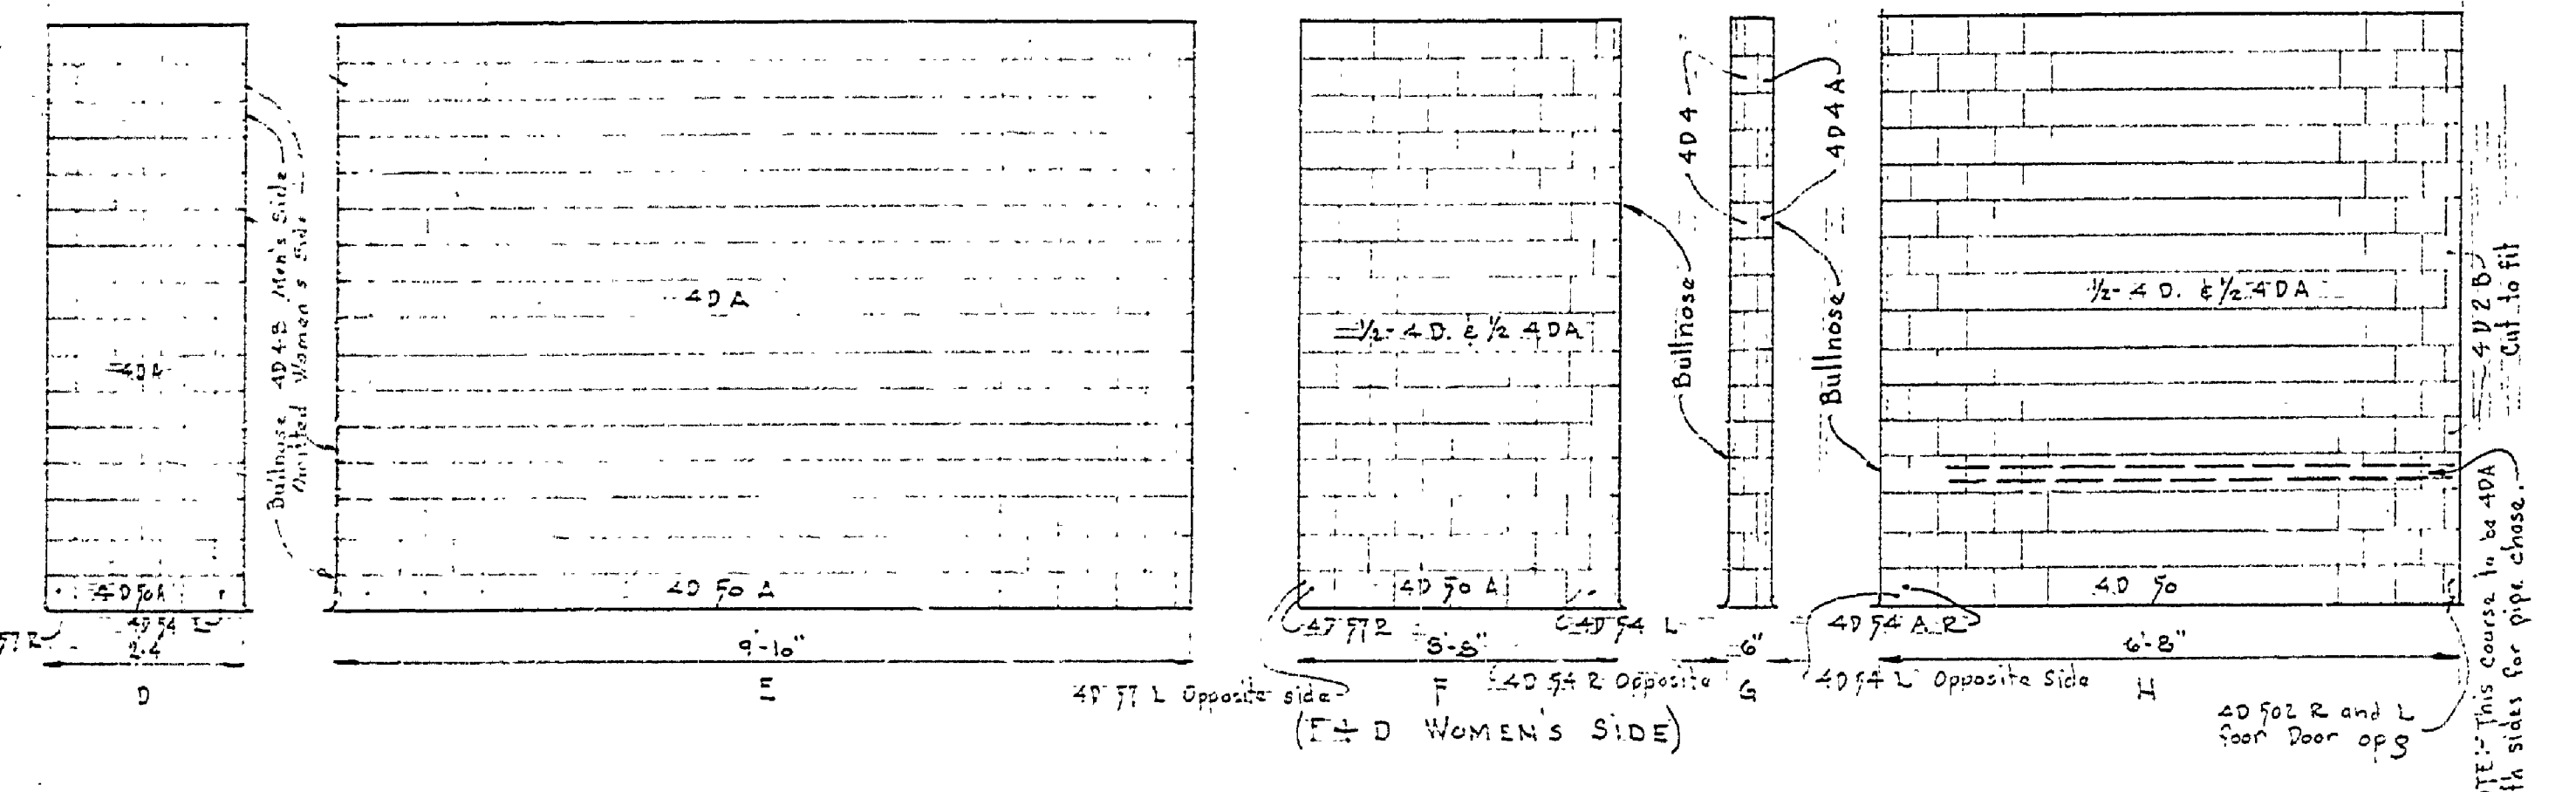
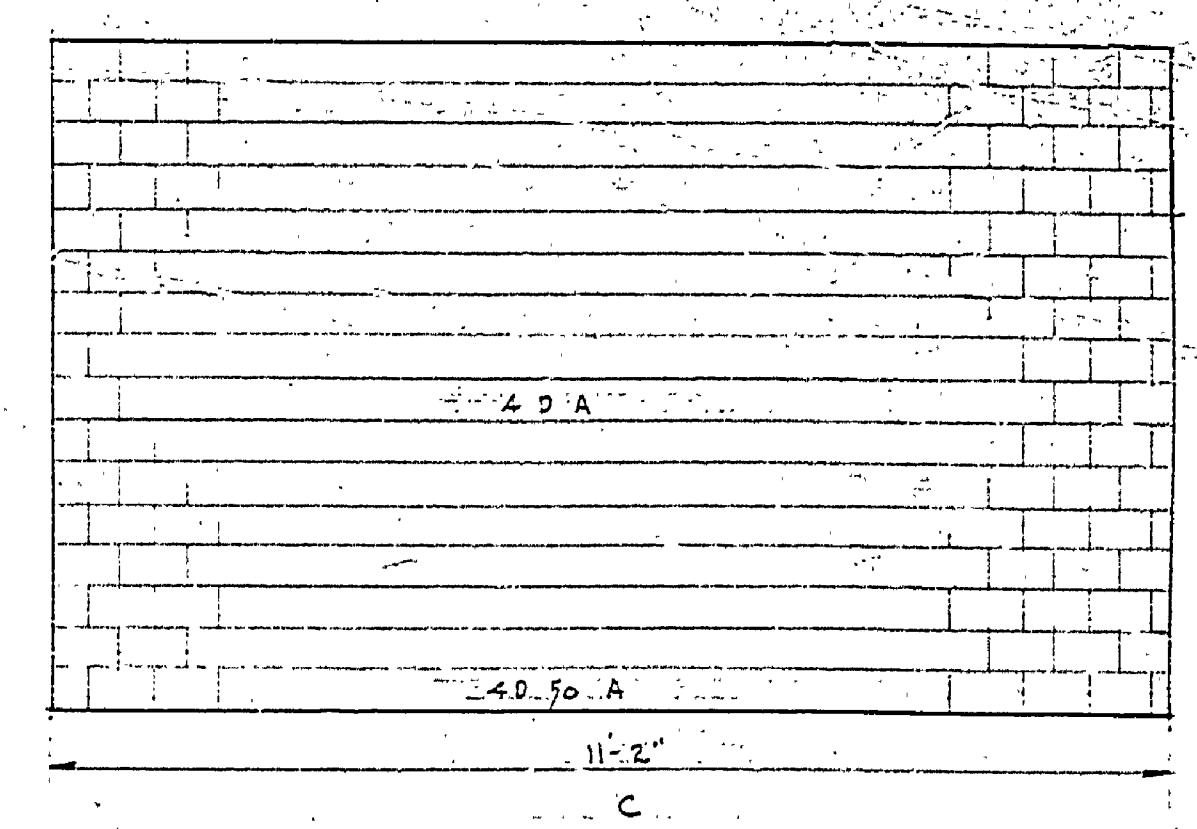
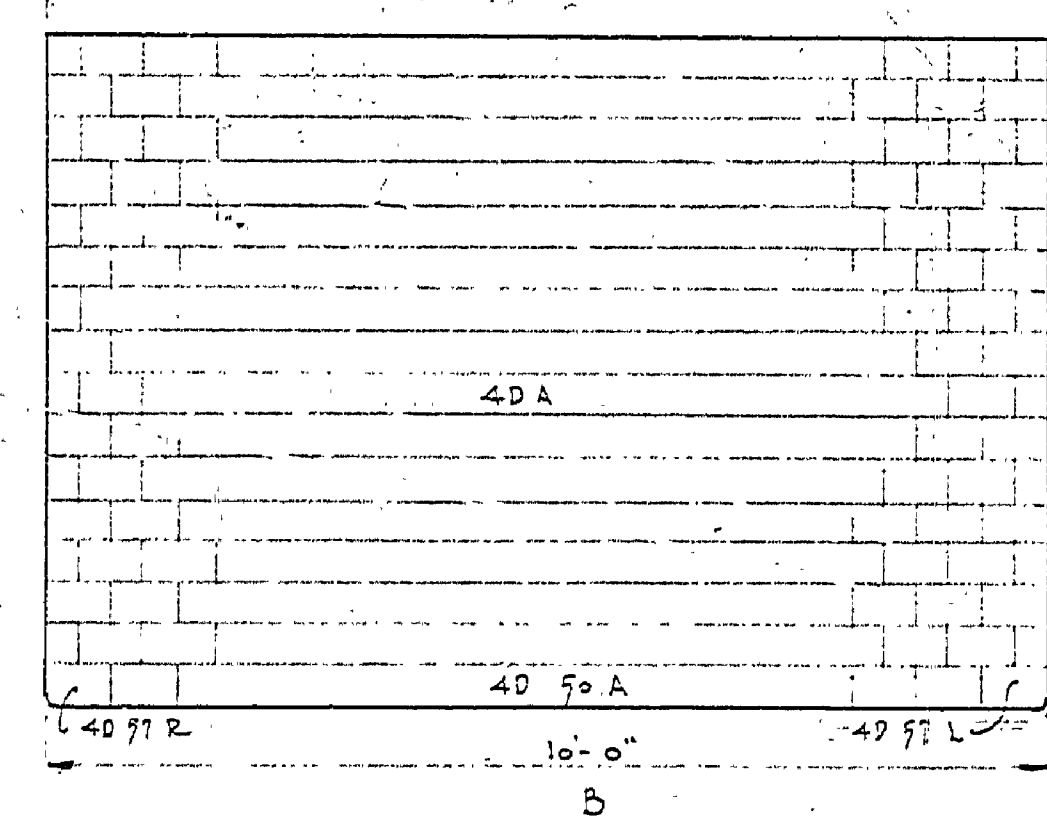


DESIGNED BY	DATE	REVIEWED BY SECTIONS	APPROVED BY	DATE
W.F.F.	2-9-57	S.J.R.	S.J.R.	2-9-57
CHECKED BY	DATE	ARCHITECTURAL	ASSISTANT CHIEF IN CHARGE	DATE
W.F.F.	2-9-57	S.J.R.	H.C.M.	2-9-57
ENGINEERING		LANDSCAPE		

NO.	DATE	BY
1		
2		
3		
4		
5		
6		

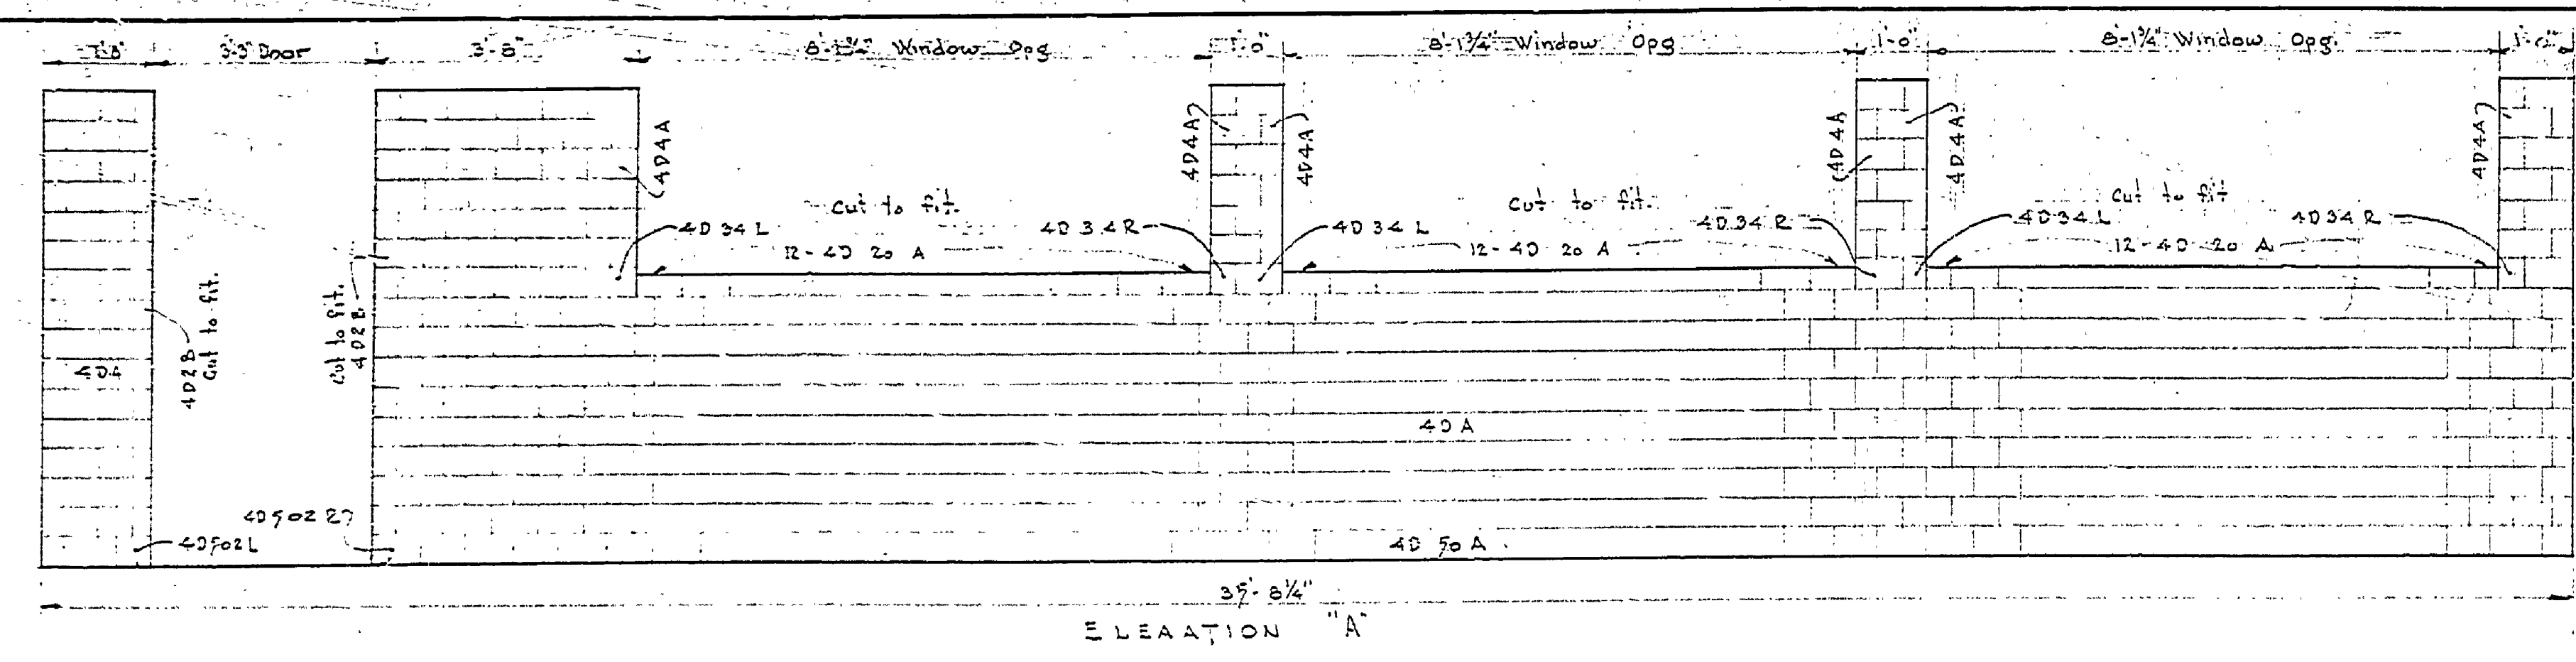

MICHIGAN
DEPARTMENT OF CONSERVATION
PARKS AND RECREATION DIVISION

GRAND HAVEN STATE PARK
CAMP GROUNDS
TOILET AND LAUNDRY BUILDING

SHEET NO. 4 OF 7
PLAN NO. A-107