

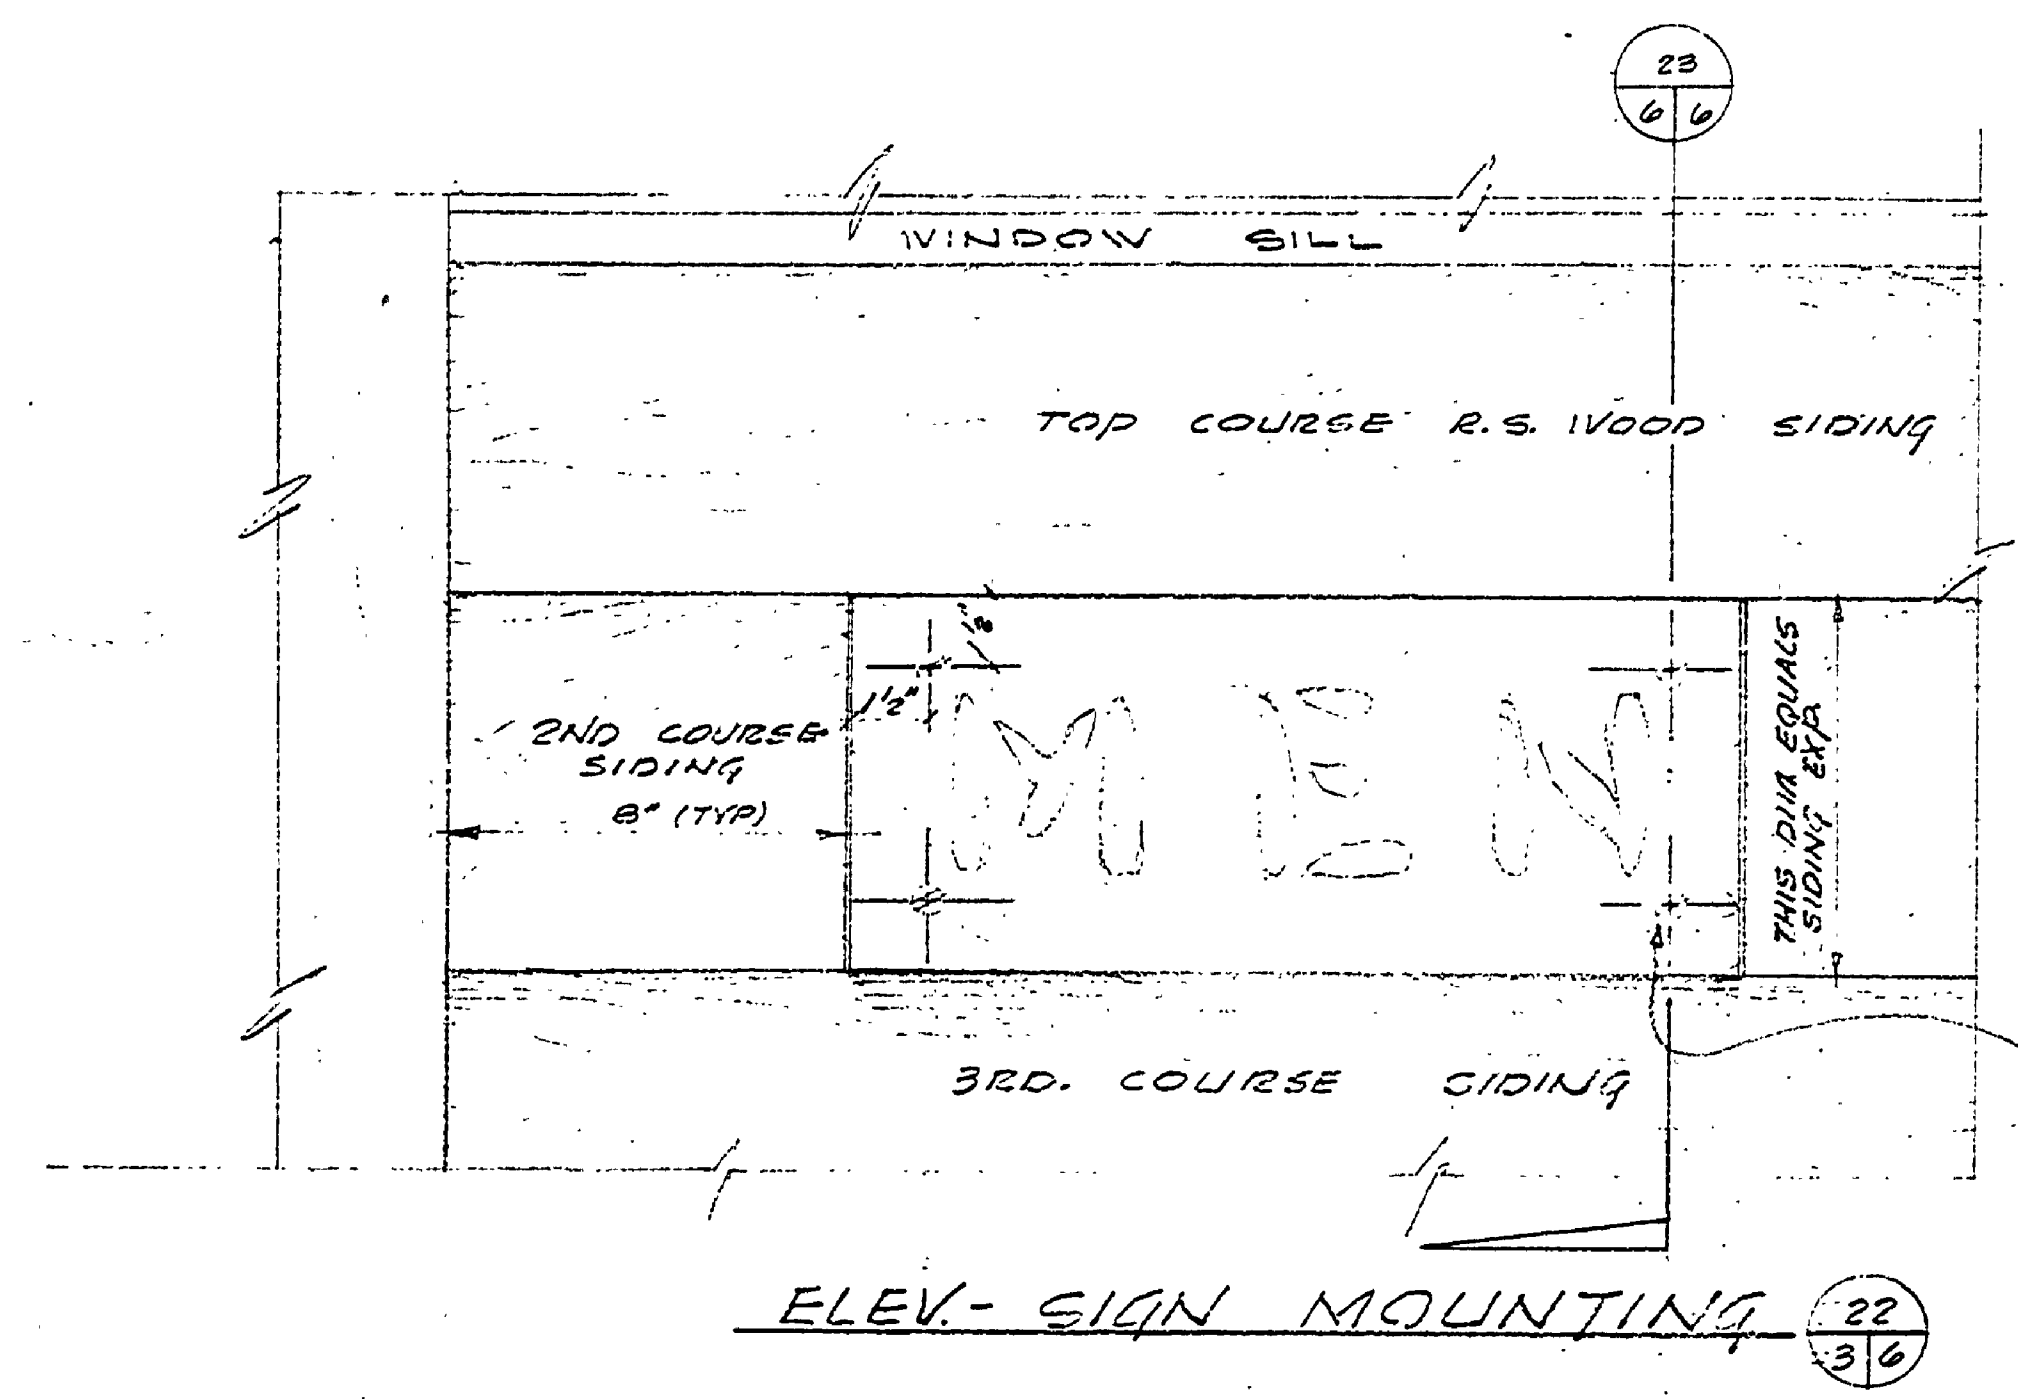


DESIGNED BY	DATE	REVIEWED	DATE	APPROVED	DATE NO.	DATE BY	REVISIONS
W.J.C.	10/24/42	ARCHITECTURAL	10/24/42		1		4
Parce		ENGINEERING	10-25-42		2		5
J.E.		LANDSCAPE	10-25-42		3		6

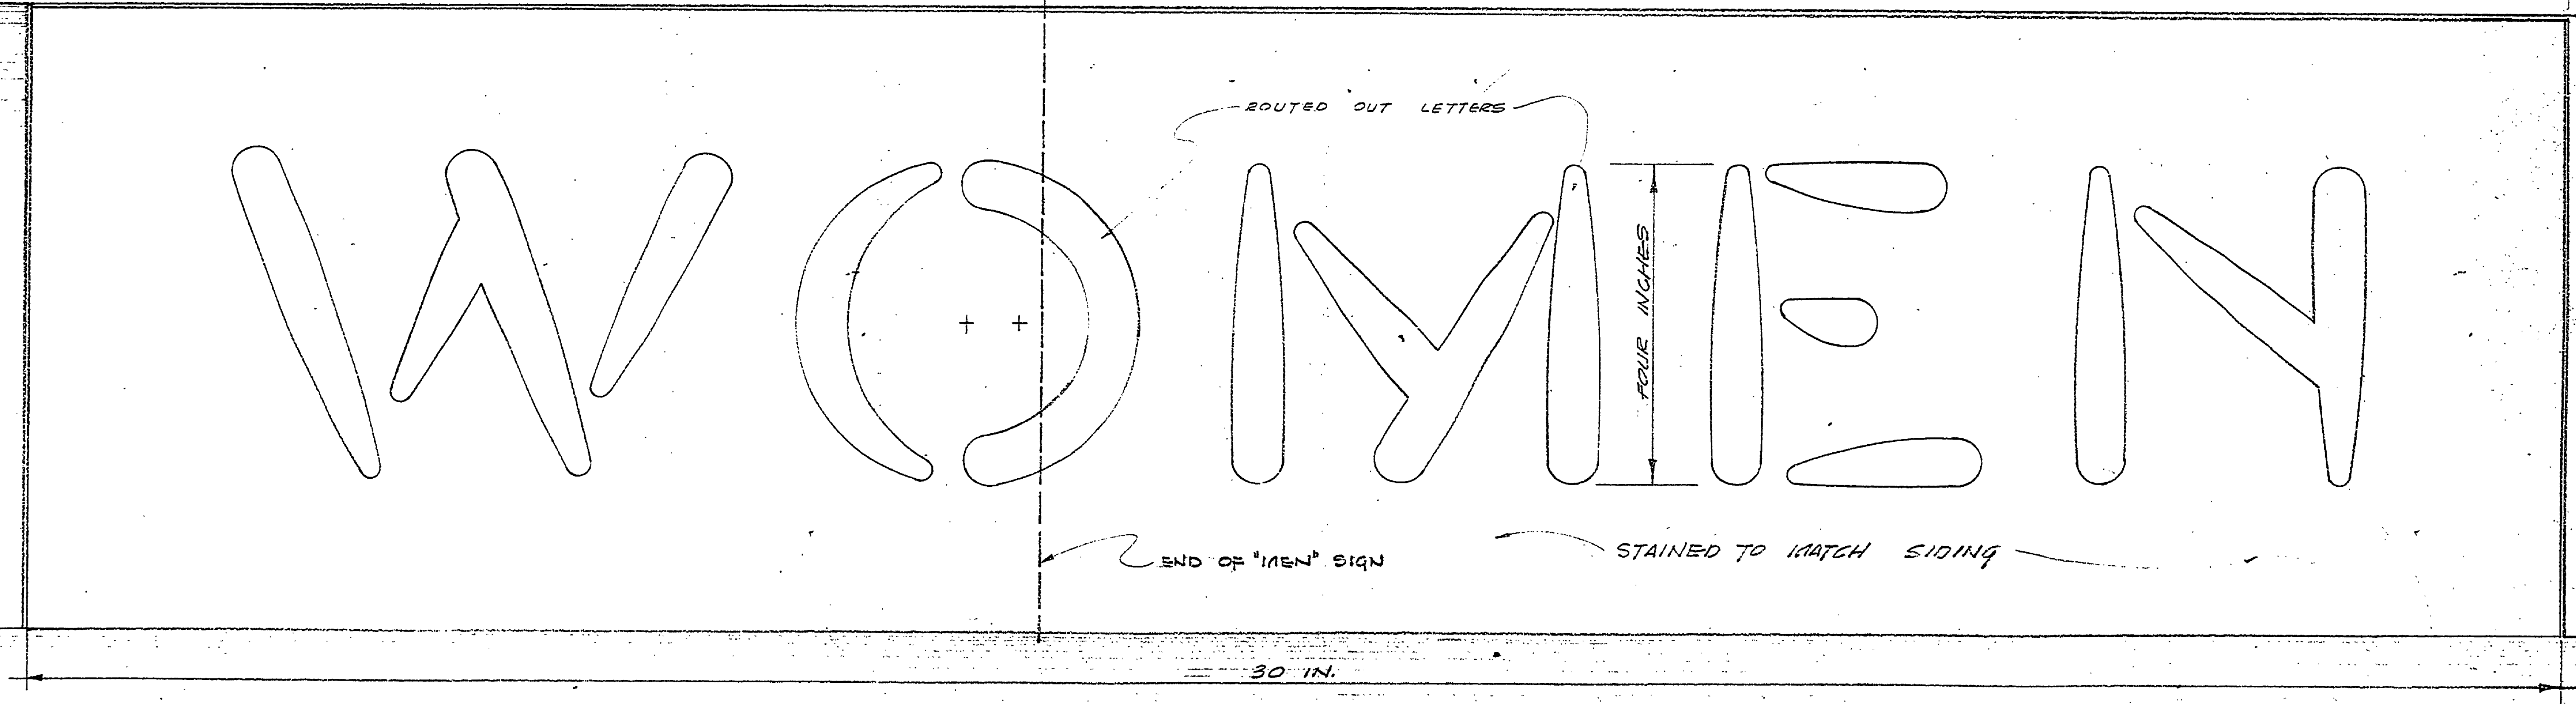

5/8" LONG #14 WOOD SCREWS - CAD PLATED  
 4 REQ'D. FOR "MEN" SIGN  
 6 REQ'D. FOR "WOMEN" SIGN - 4 AS SHOWN  
 ON "MEN" SIGN AND TWO 15" FROM  
 THE ENDS.

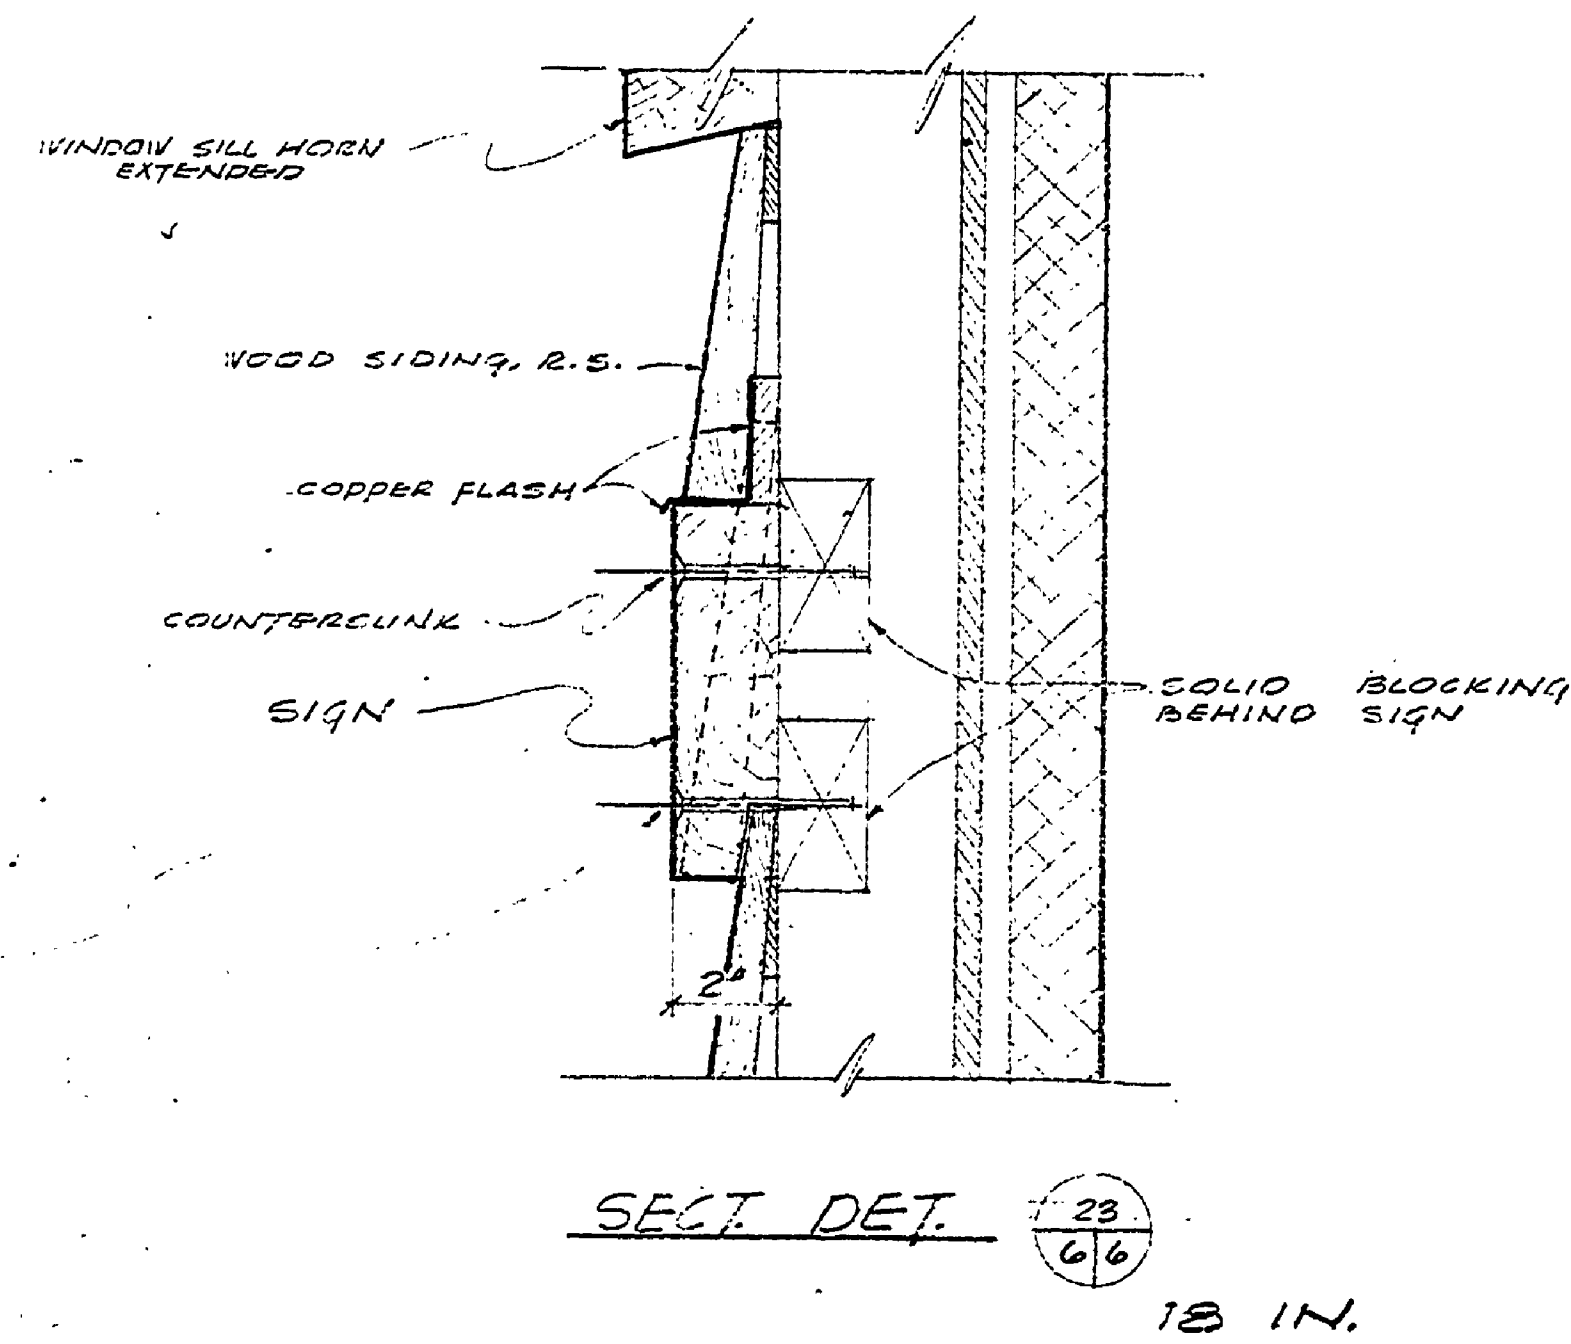

SIGN DETAIL  
 FULL SIZE

MICHIGAN  
 DEPARTMENT OF CONSERVATION  
 PARKS AND RECREATION DIVISION

SIGN DETAILS  
 TRAVERSE CITY STATE PARK  
 TOILET & SHOWER BUILDING # 5

SHEET  
 NO. 6  
 OF 6

PLAN NO.  
 A-103