


PLAN OF PUMP ROOM
SCALE 1/2" = 1'-0"

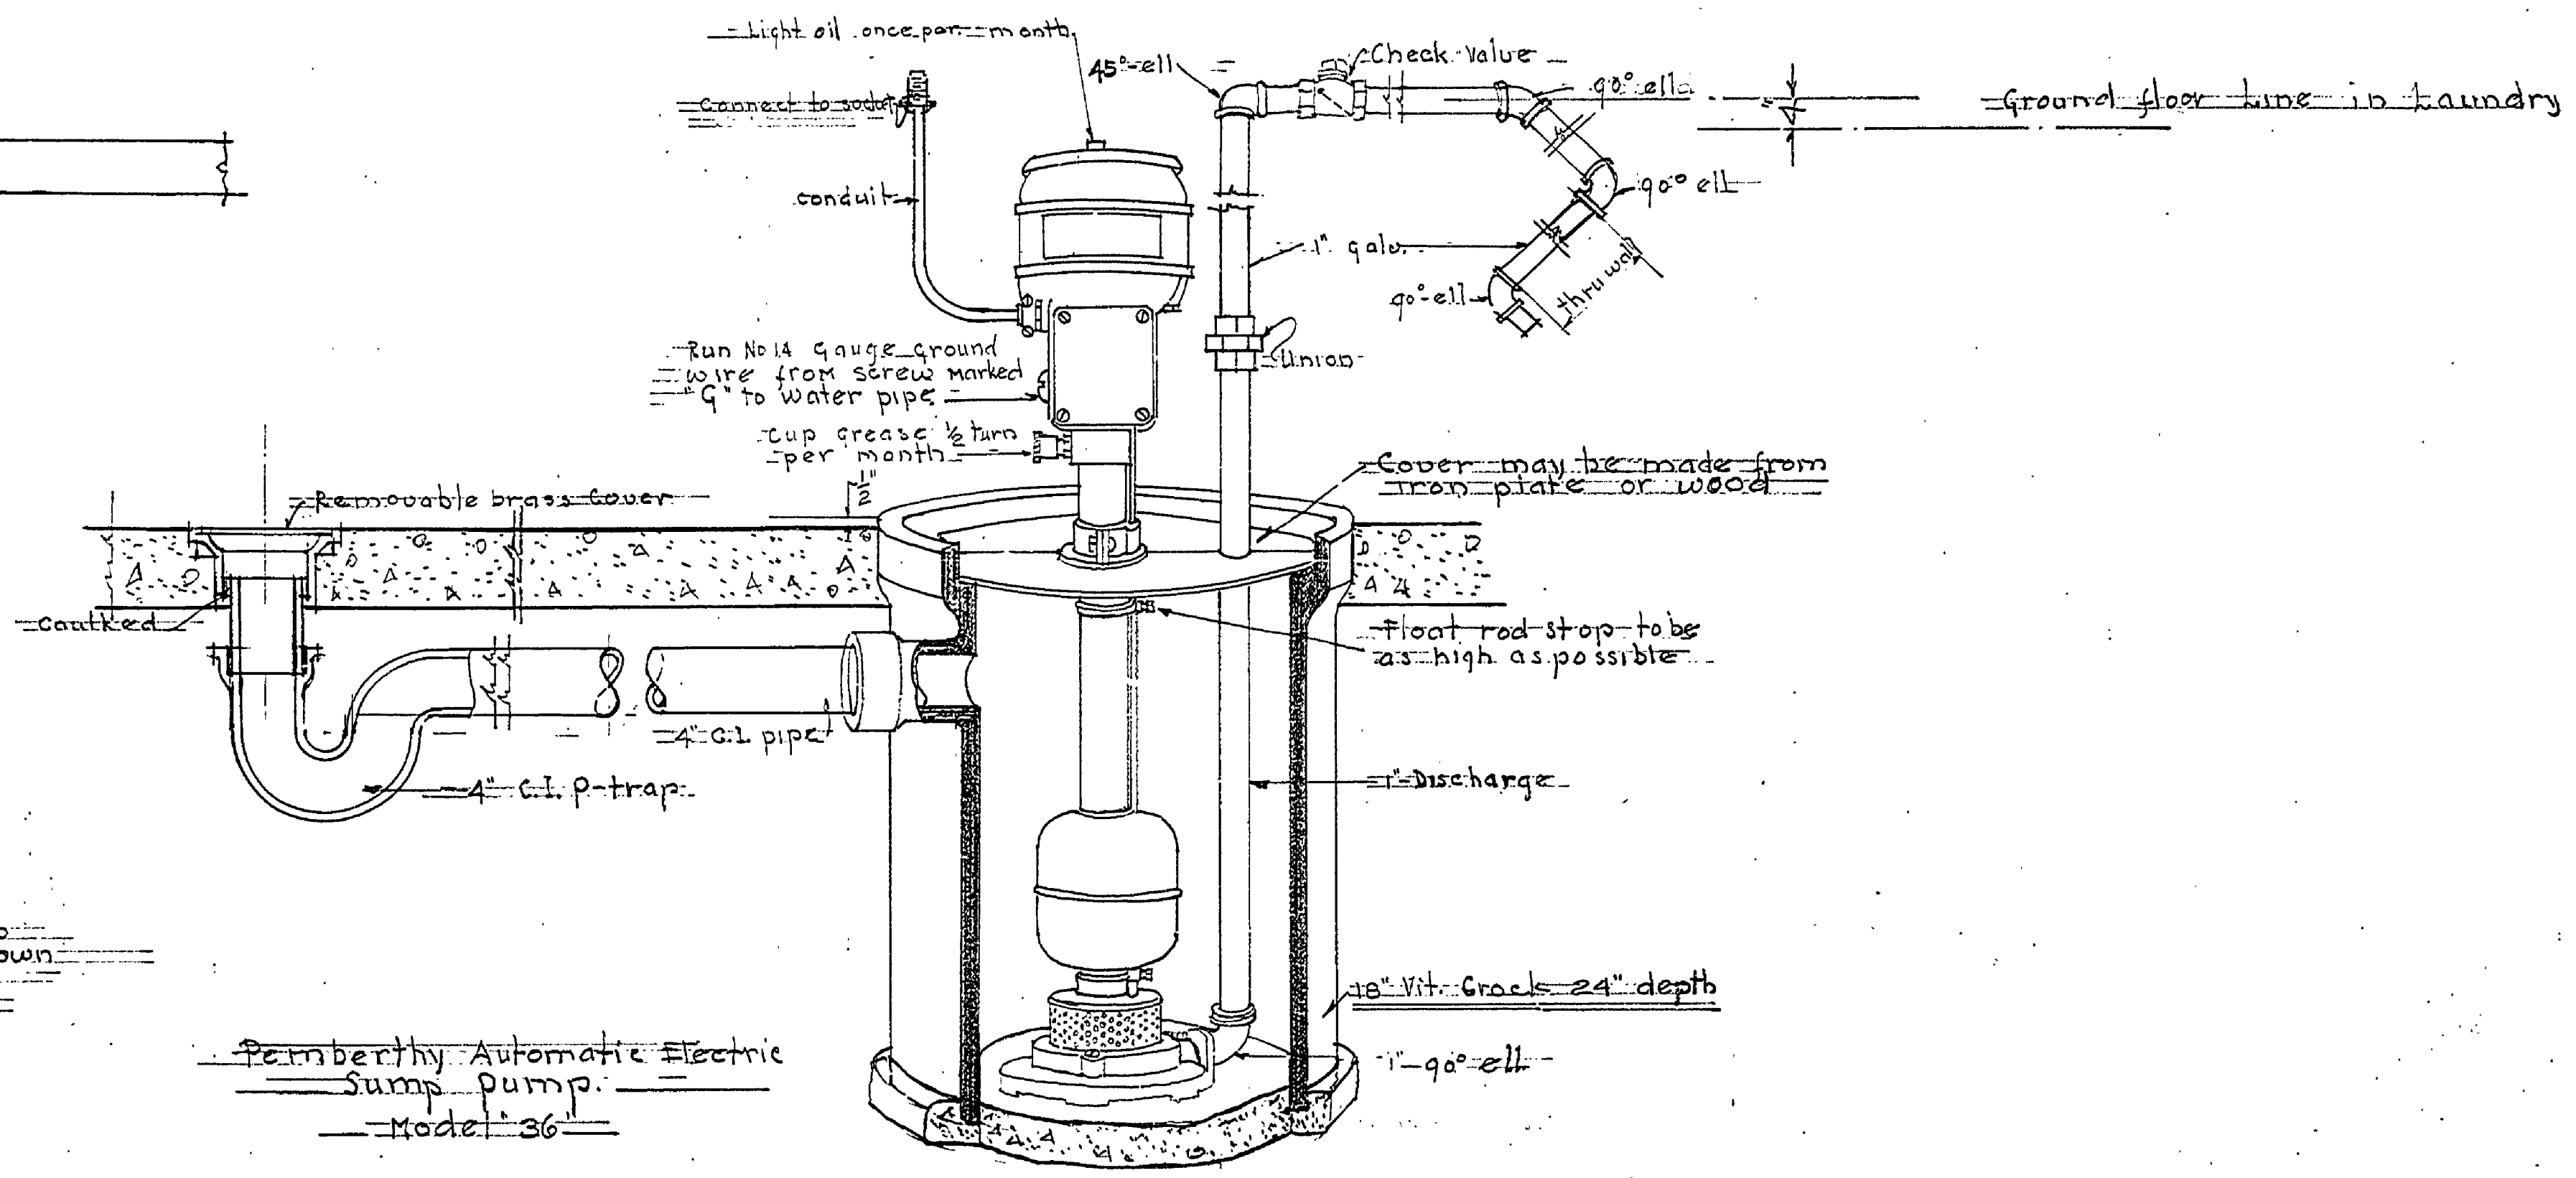

Pemberthy Automatic Electric
Sump Pump
Model 36

10" crack to be set
before floor is placed
crack to be set in dry
mix of concrete, finish
cement inside of crack
after base is set

E-97

MICHIGAN DEPARTMENT OF CONSERVATION PARKS DIVISION		
DRAWN BY E. J. H.	TRAVERSE CITY	SHEET NO 3
TRACED BY	STATE PARK	Scale as shown
CHECKED BY	DRAINAGE DISPOSAL	DATE 3-23-38
PREPARED BY ERNEST E. HARRICK	CHIEF OF PARKS DIVISION	DATE 3-23-38
APPROVED		DATE
Approved		Date