




PLAN of SEPTIC TANK
SCALE: 3/4" = 1'-0"

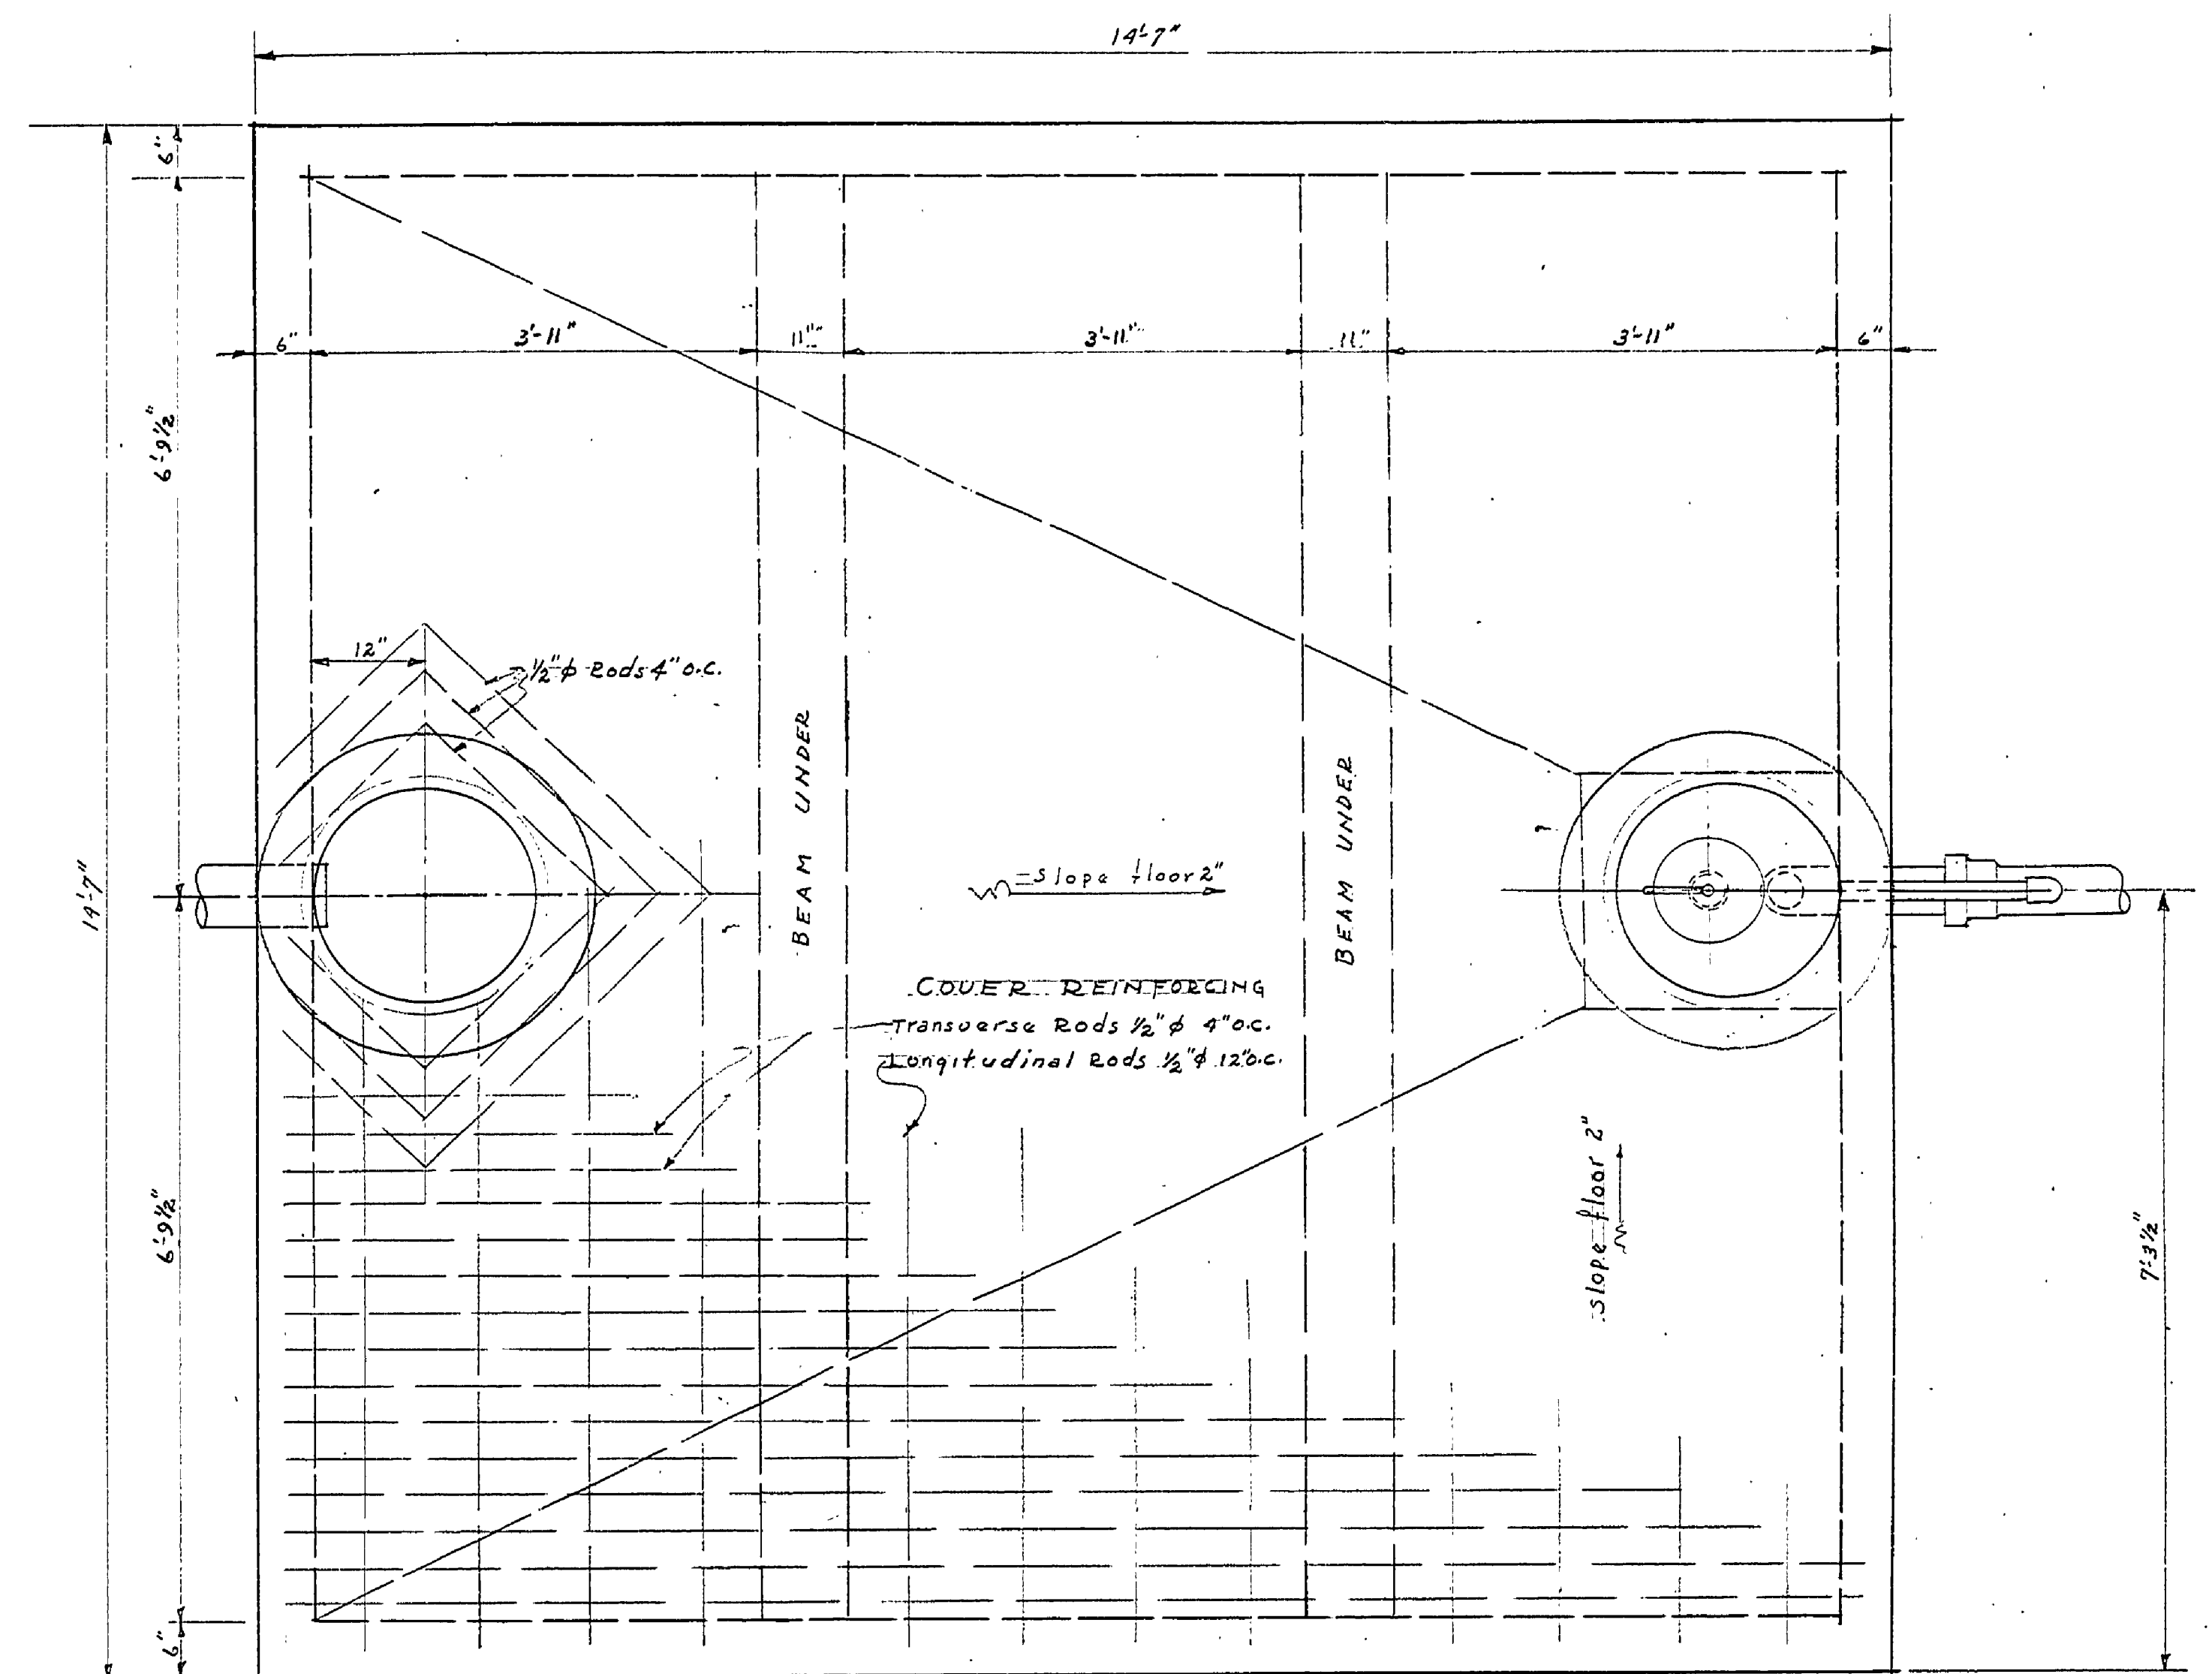

PLAN of DOSING CHAMBER
SCALE: 3/4" = 1'-0"

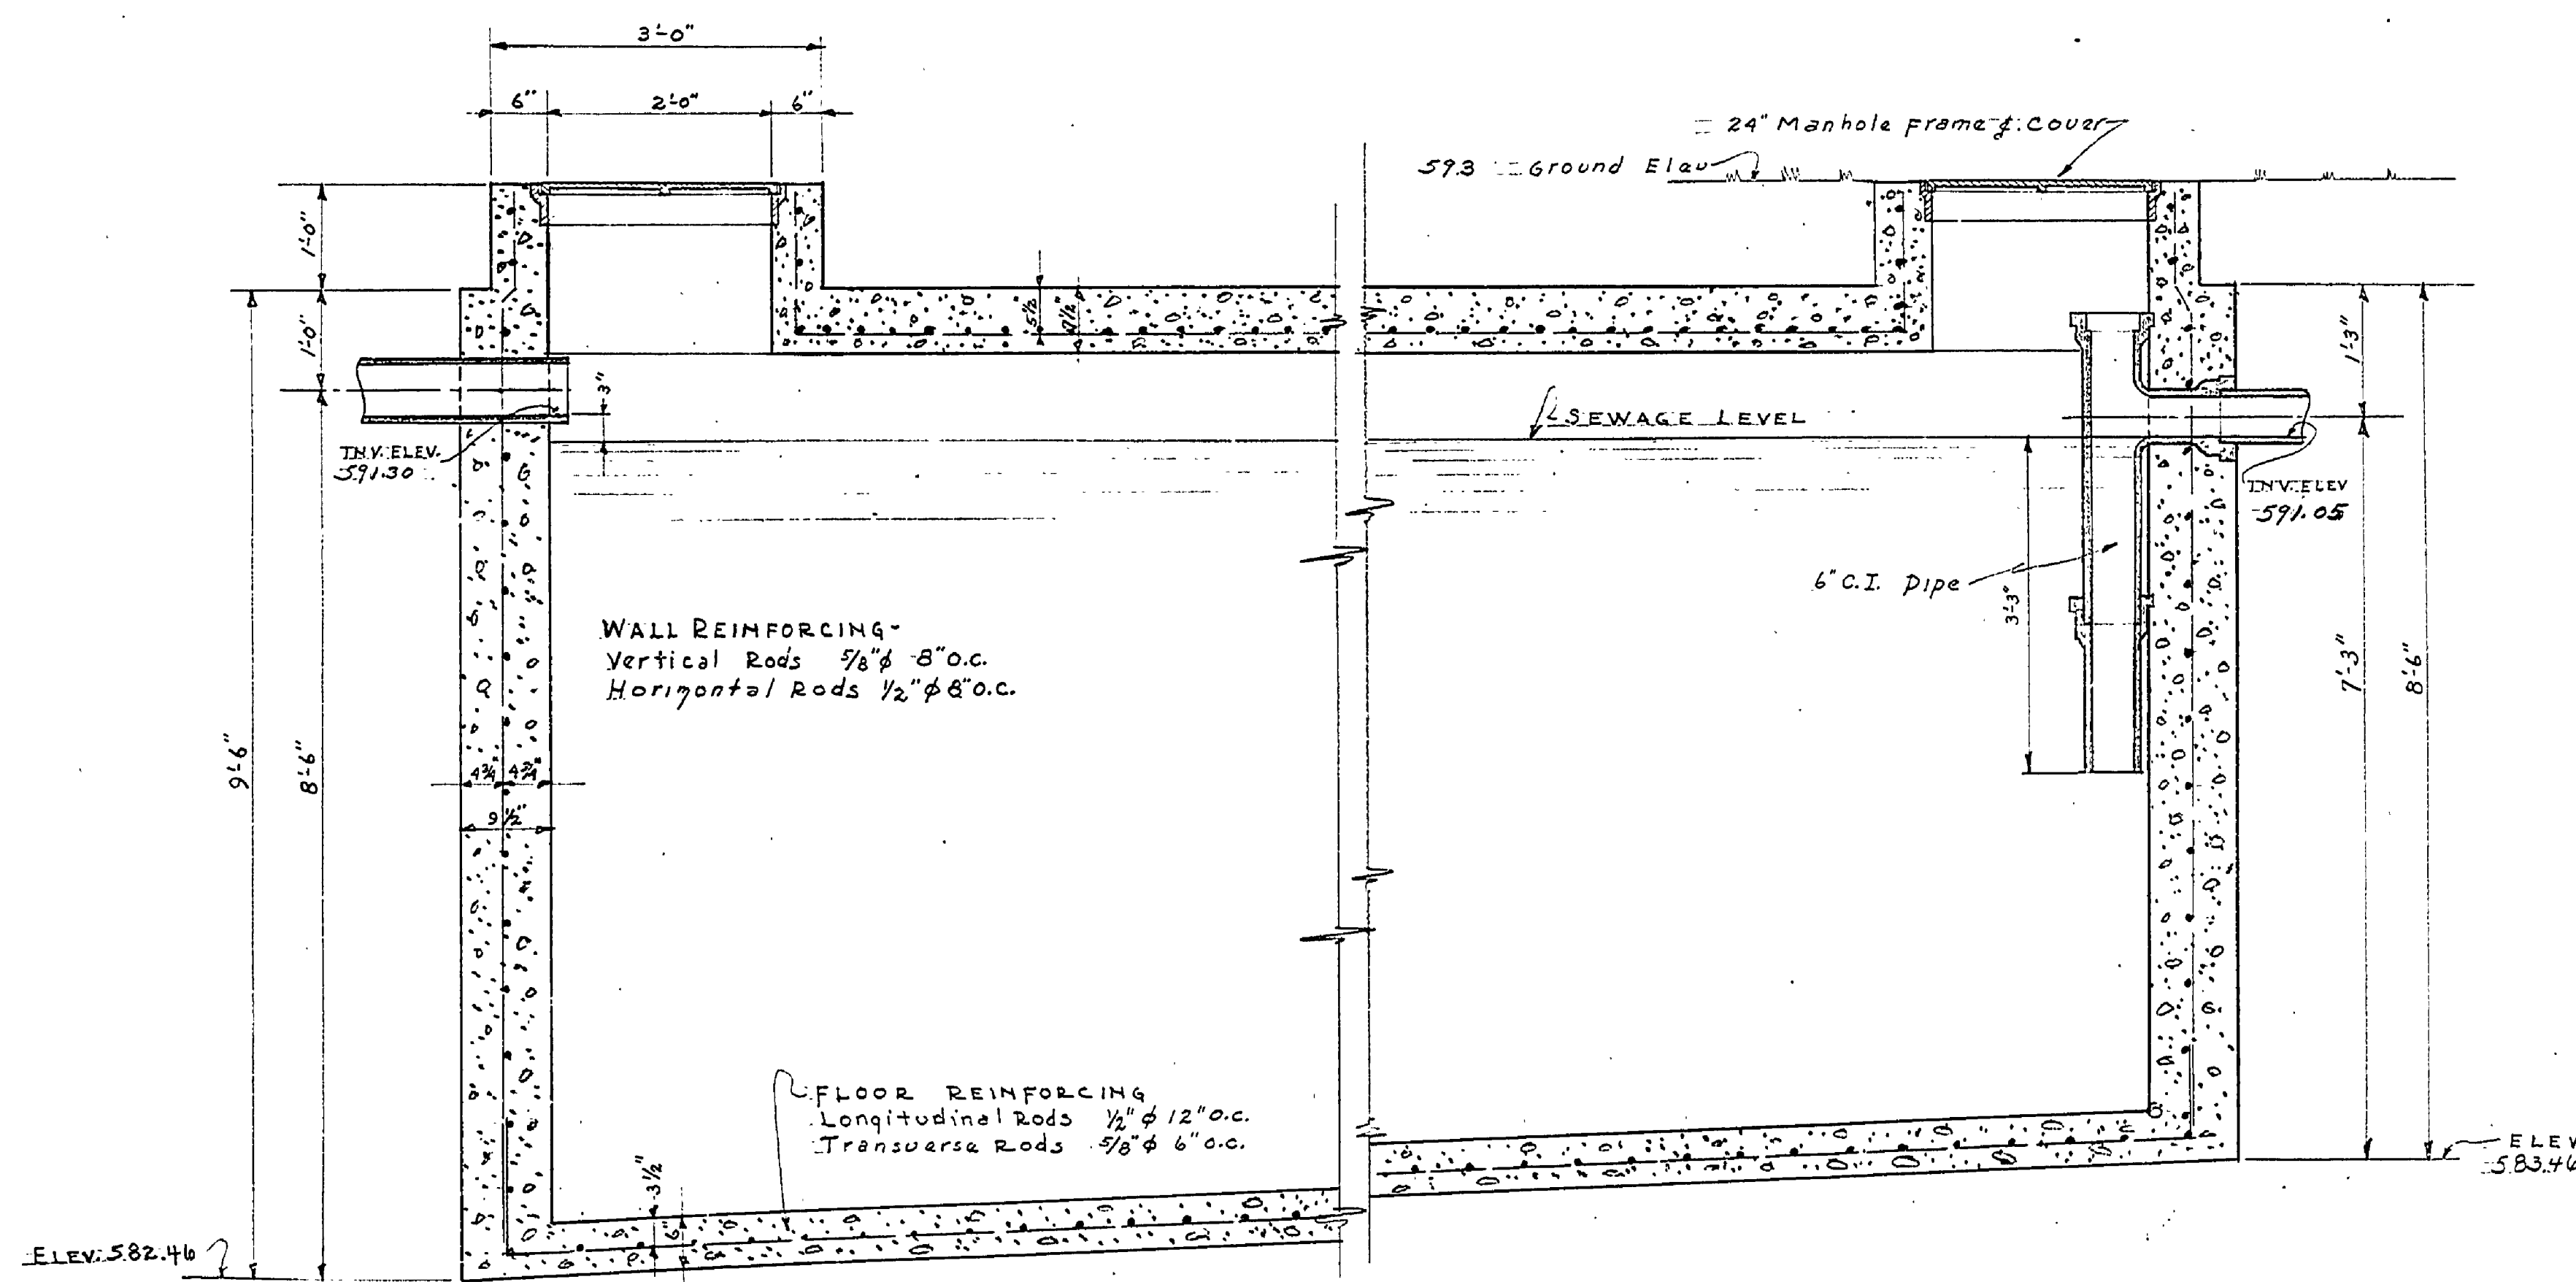

SECTION of SEPTIC TANK
SCALE: 3/4" = 1'-0"

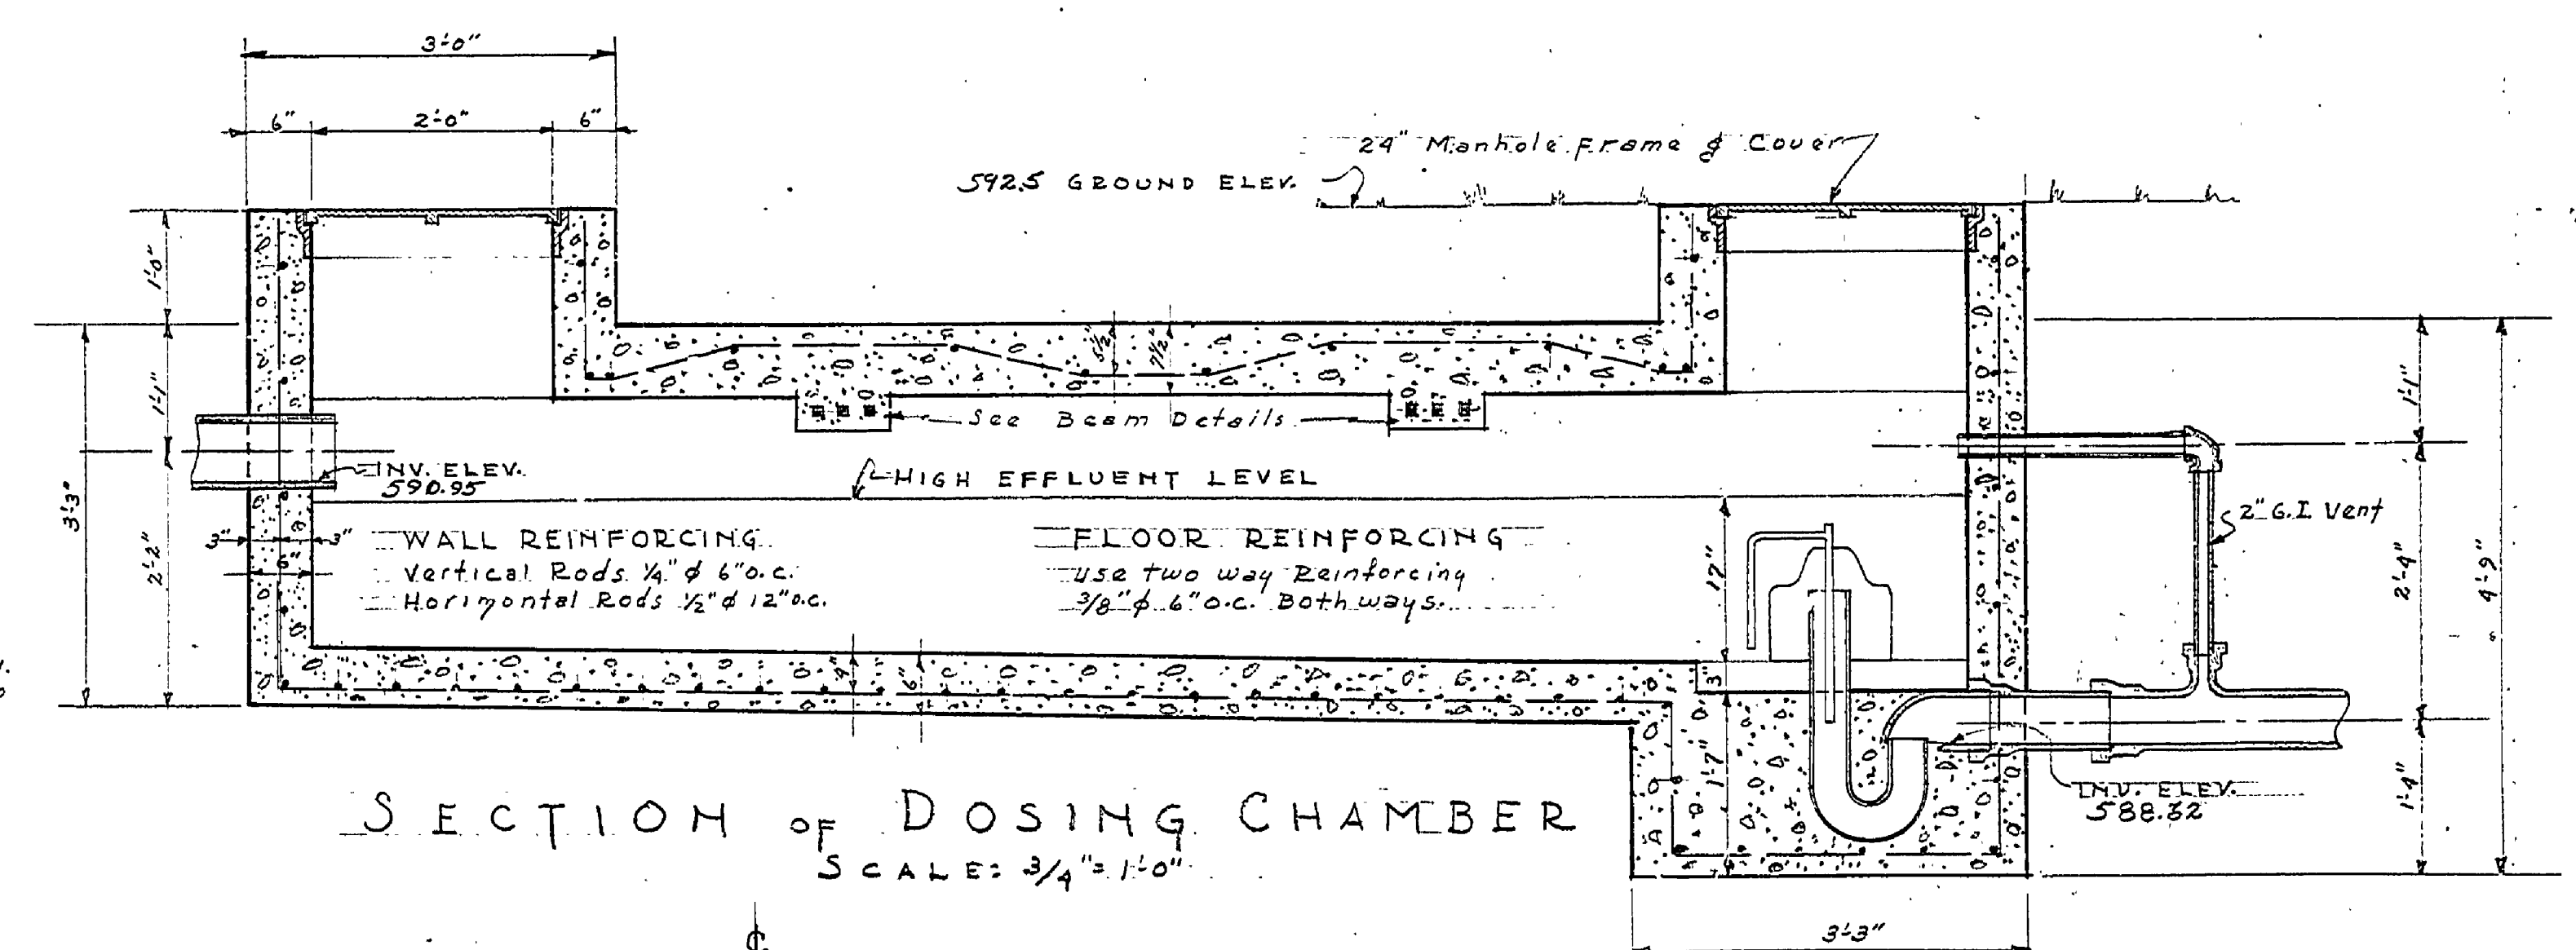

SECTION of DOSING CHAMBER
SCALE: 3/4" = 1'-0"



HALF ELEVATION
BEAM DETAILS
SCALE: 1 1/2" = 1'-0"

Michigan Department of Health
Bureau of Engineering
EXAMINED AND APPROVED
FEB 25 1940
Clarence D. Smith
SUPERVISOR
CONSTRUCTION PERMIT No. 3498

MICHIGAN DEPARTMENT OF CONSERVATION STATE PARK DIVISION		E-99
DRAWN BY: H.C.M.	DESIGNED BY: H.C.M.	CHECKED BY:
TRAVERSE CITY STATE PARK DISPOSAL SYSTEM P.C.G. TOILET N° 2		DATE: DEC 1939
PREPARED AND APPROVED BY: <i>William Smith</i> DIVISION CHIEF - PARKS	MICHIGAN DEPT. OF HEALTH	DATE:
APPROVED BY:		DATE:
REPROVED BY:		DATE: